
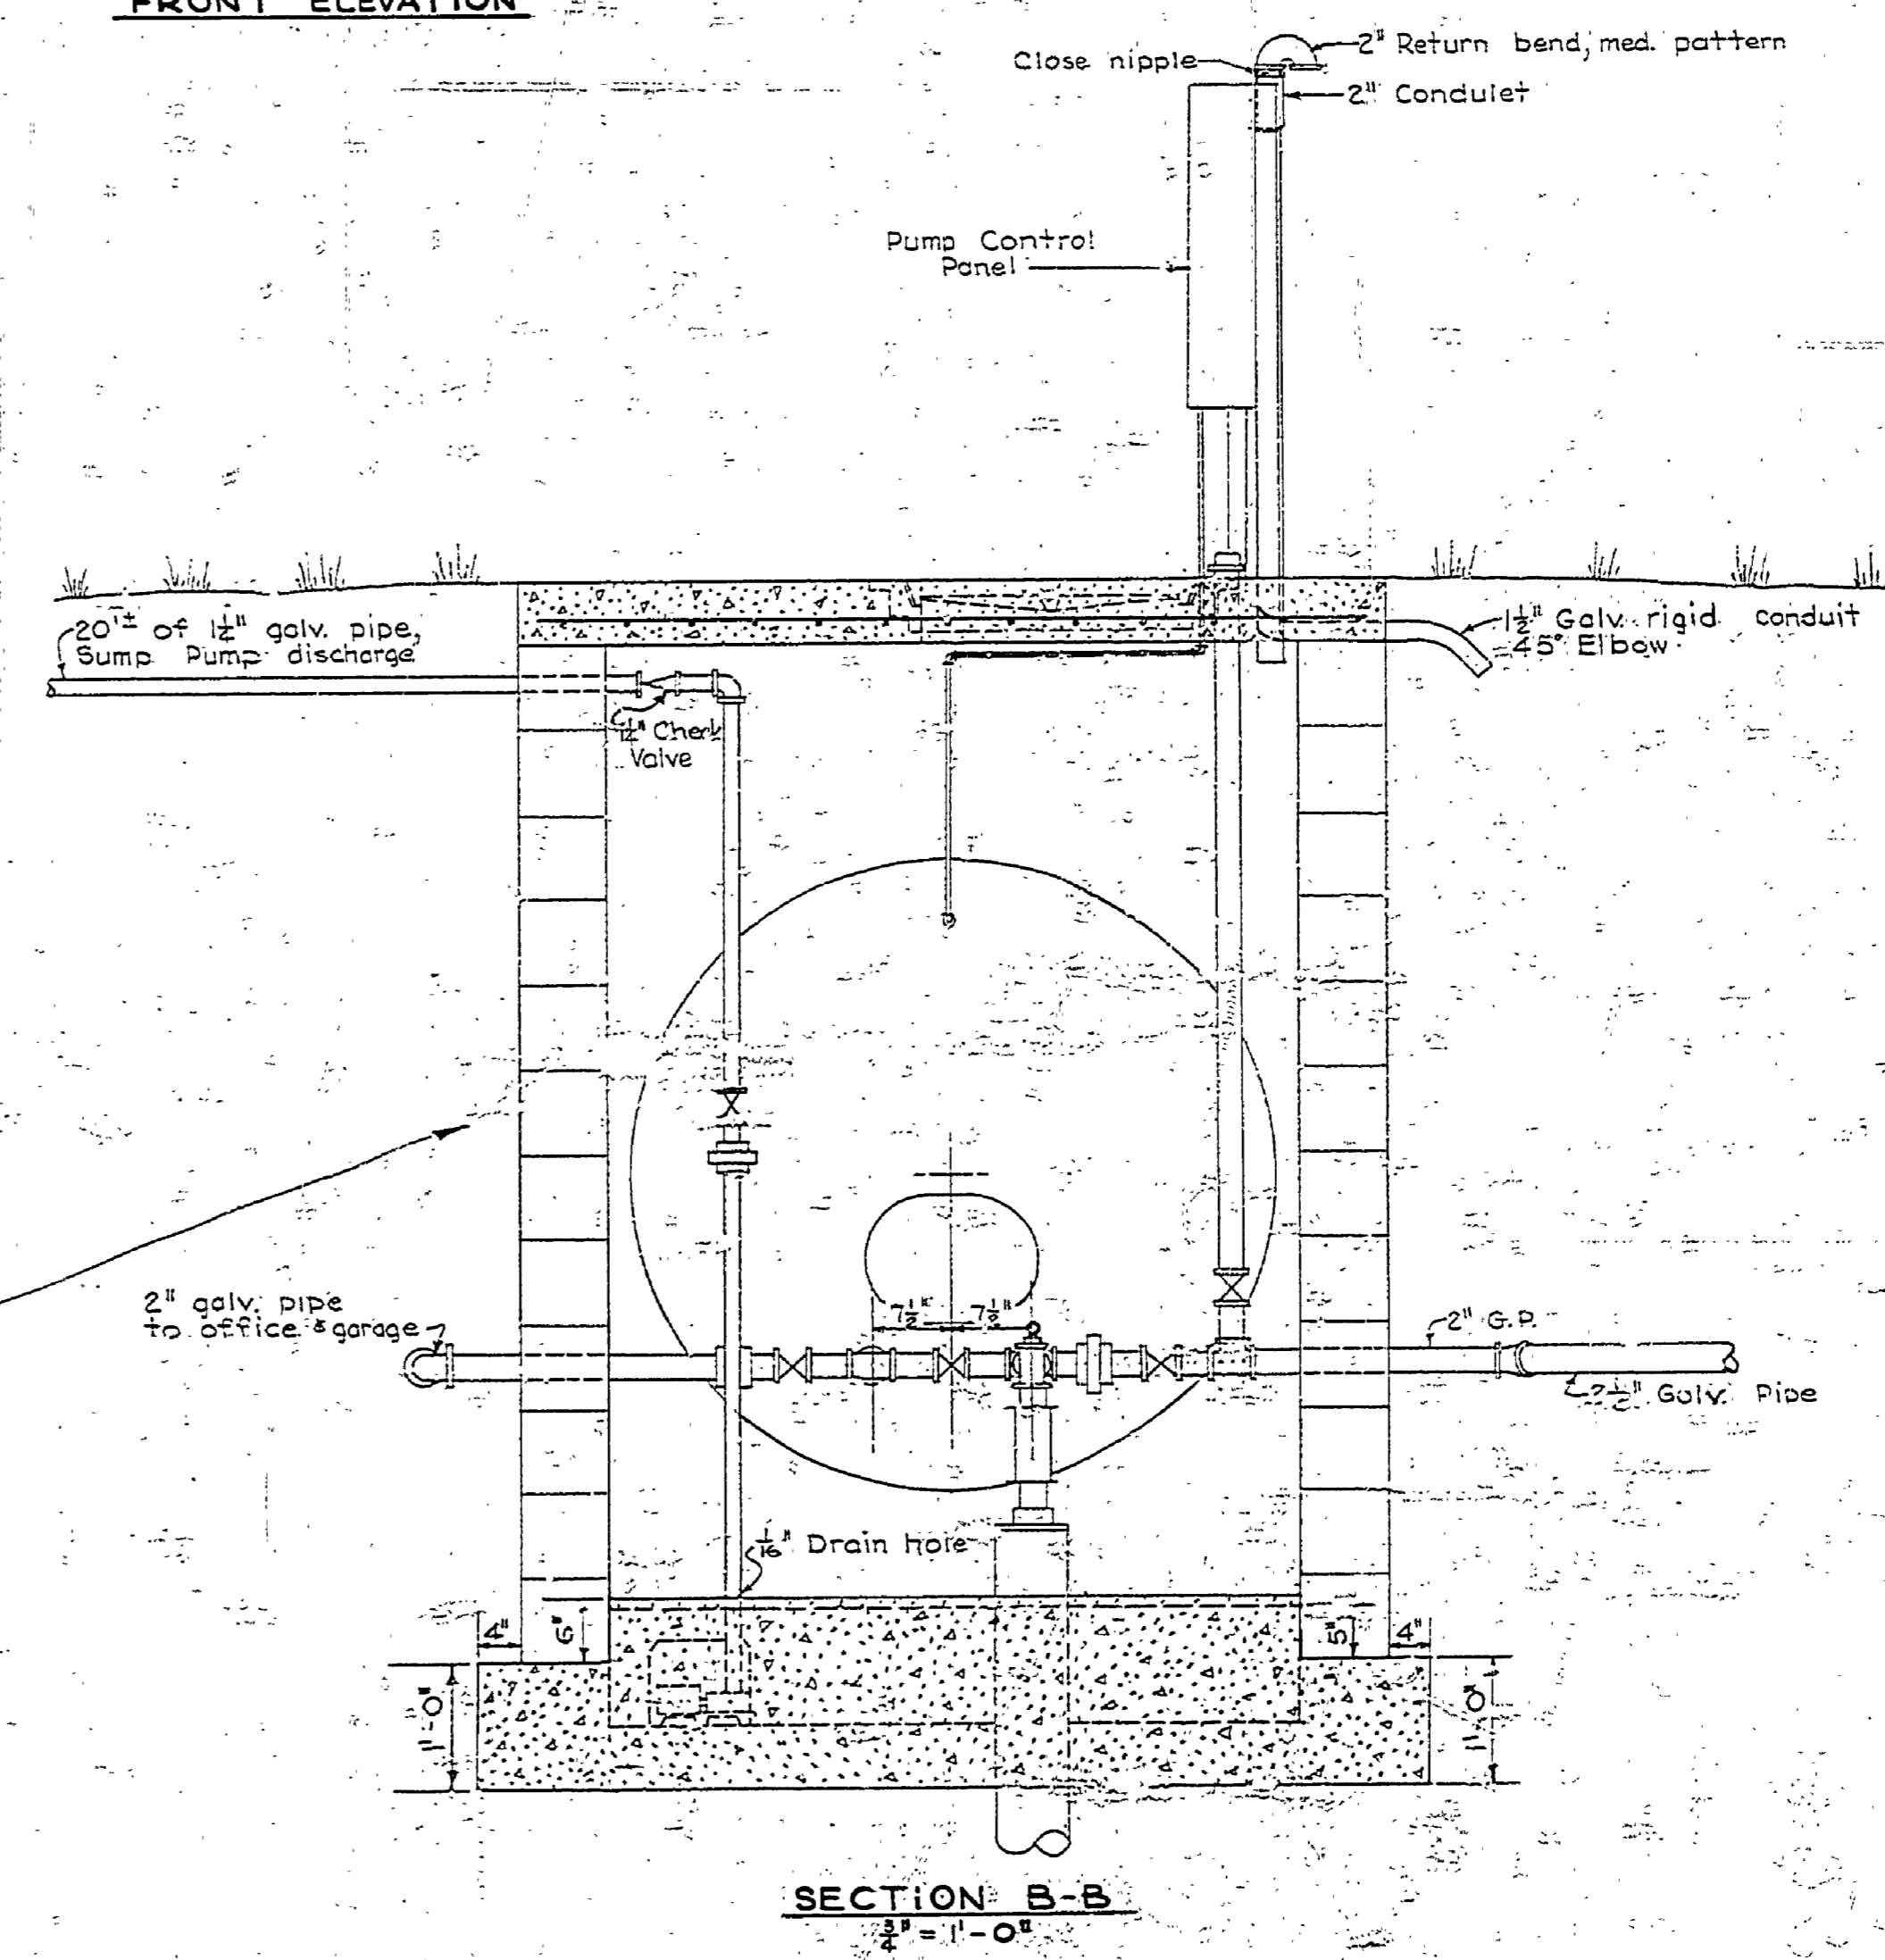
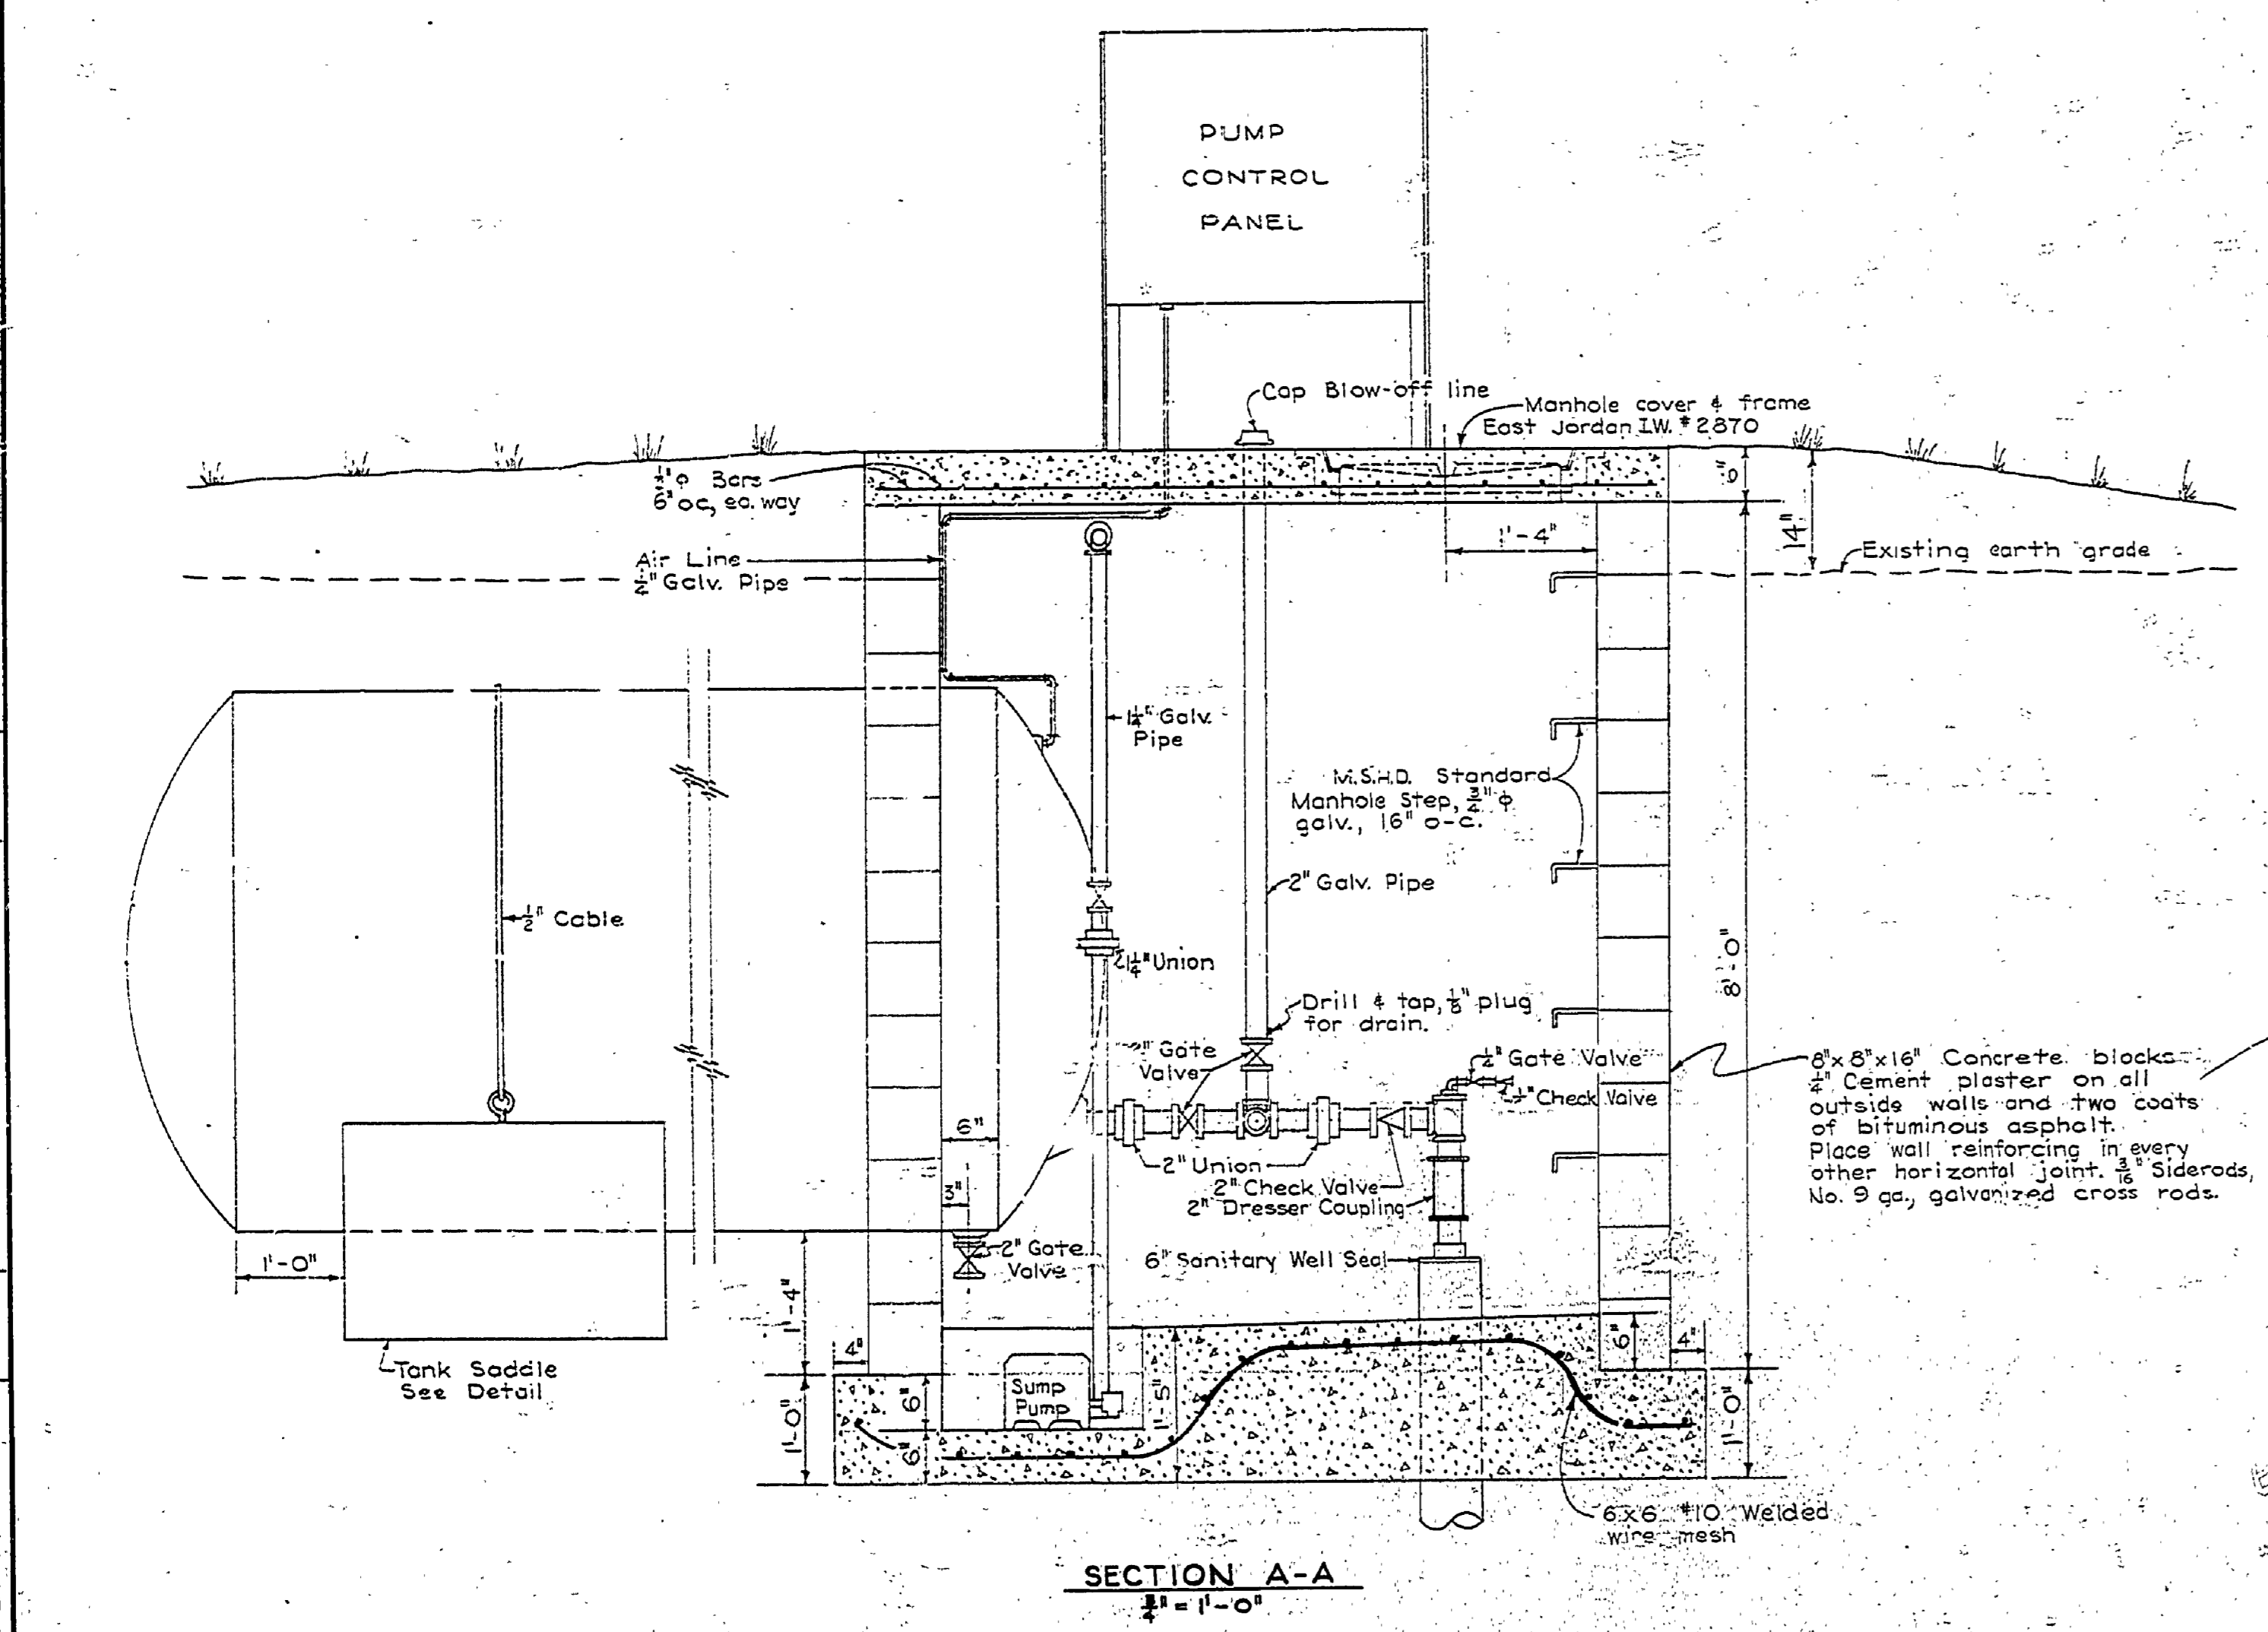
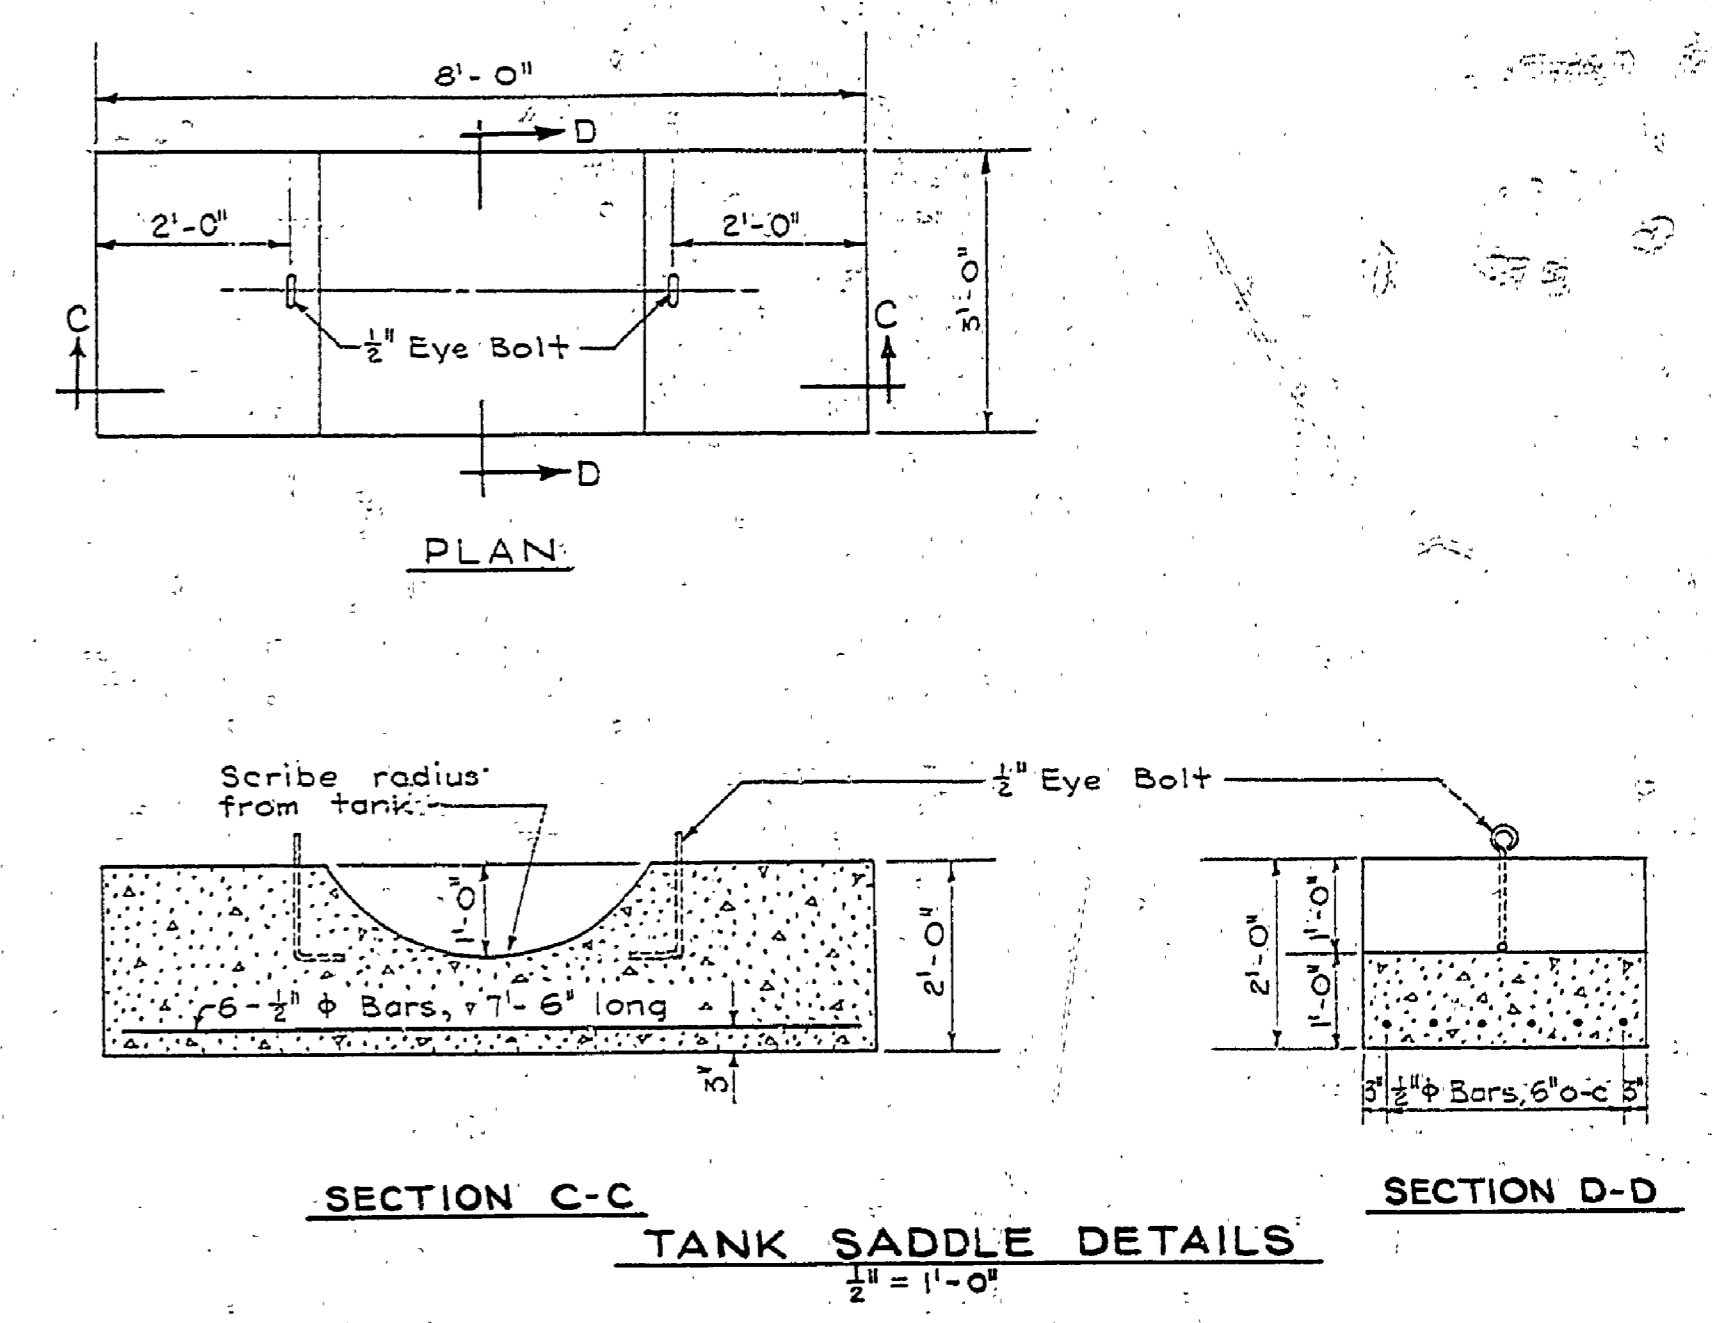
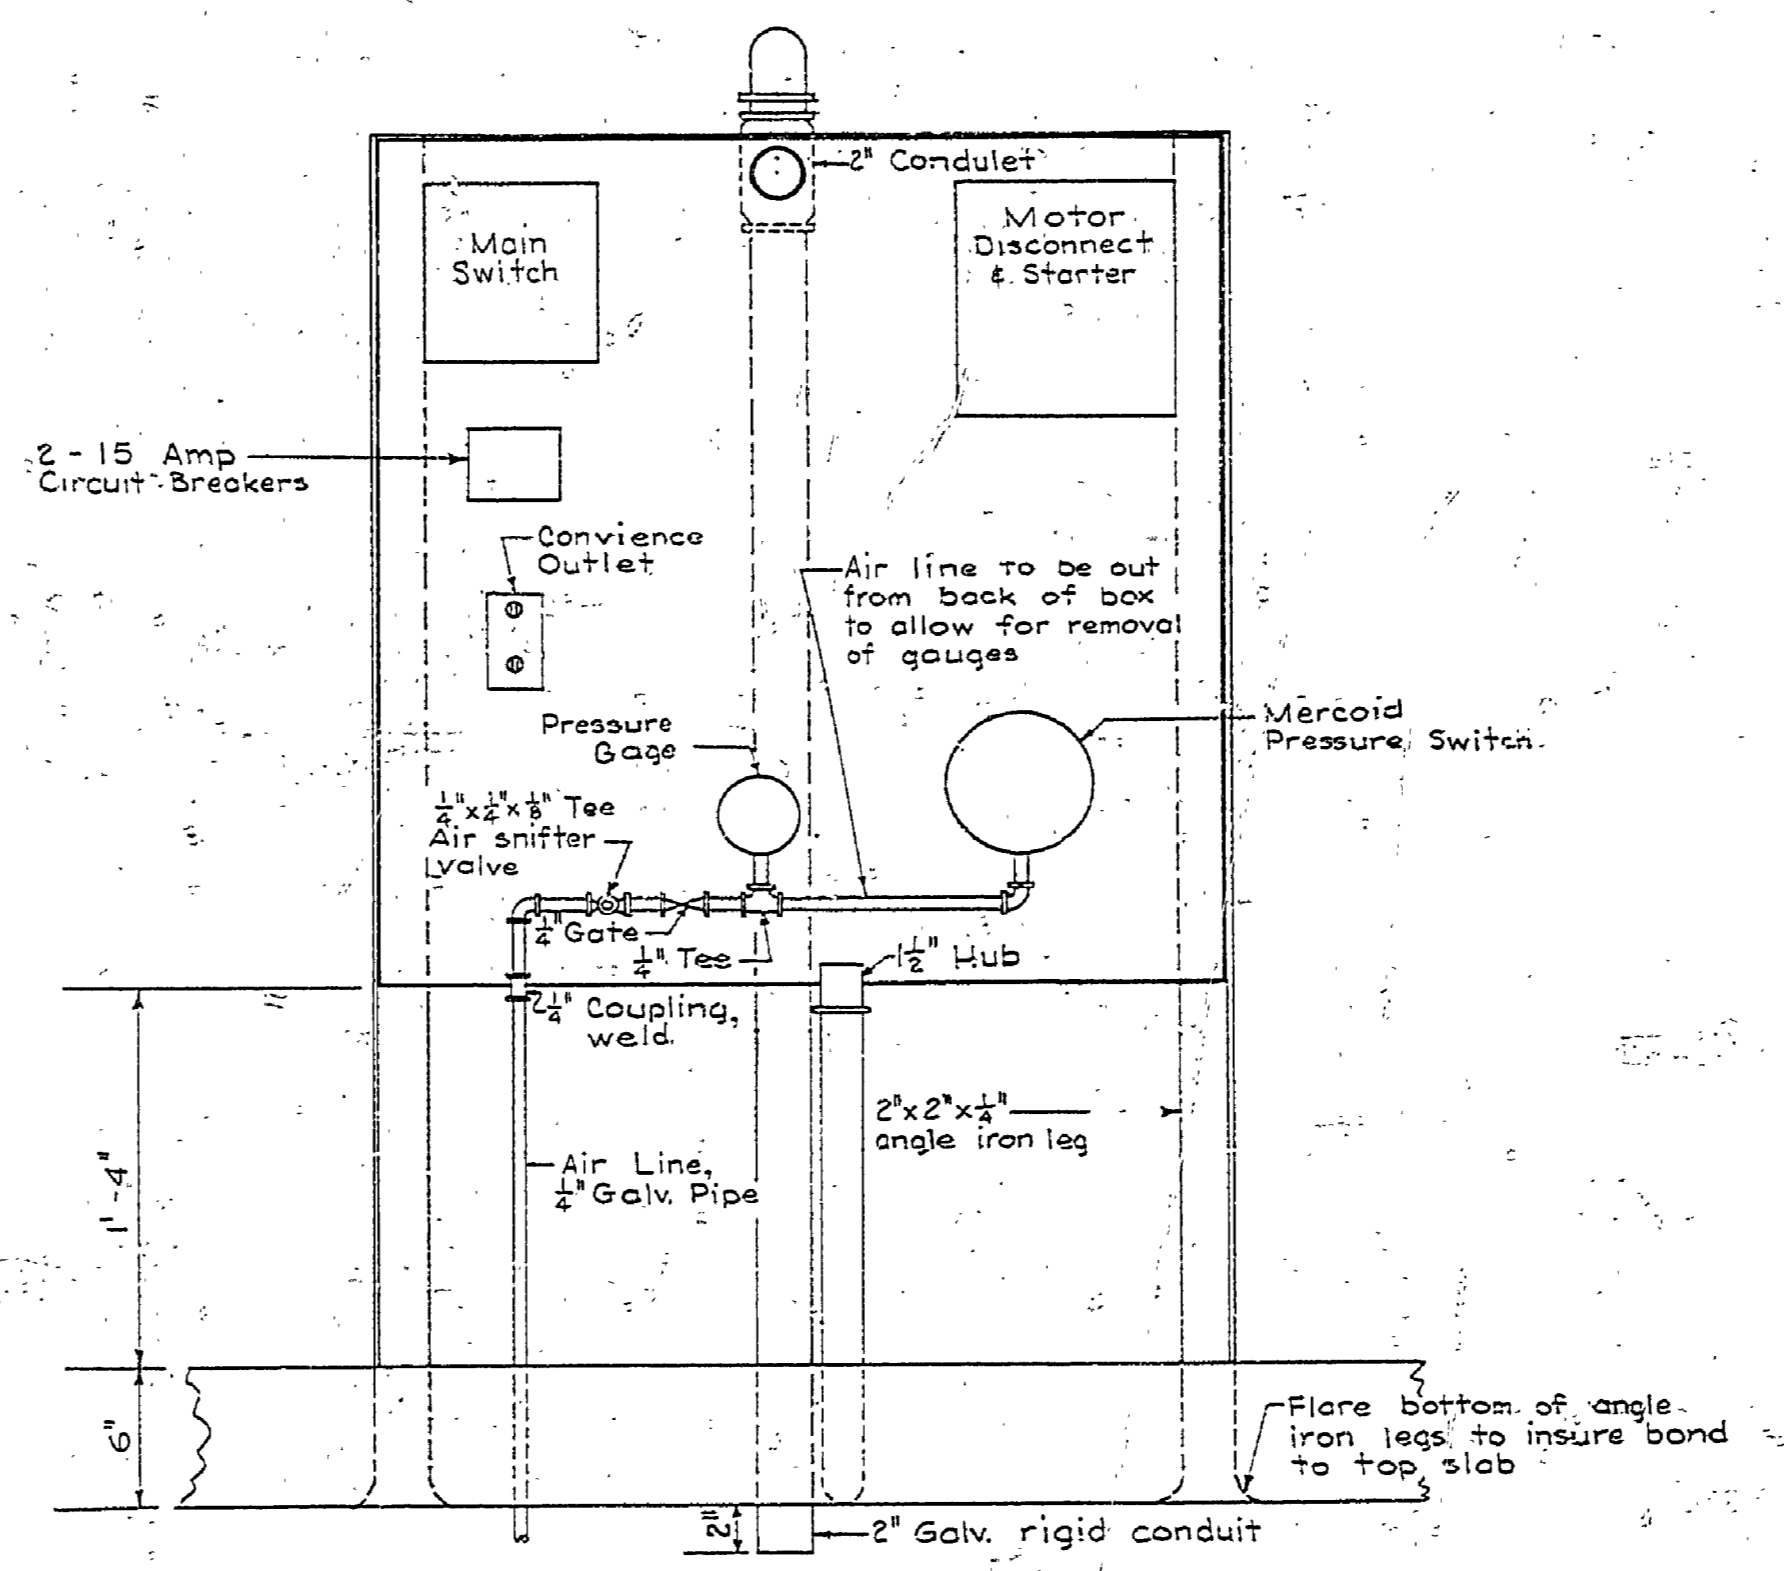


DESIGNED BY	DRAWN BY	CHECKED BY	DATE	REVIEWED	DATE	APPROVED	DATE	NO.	DATE	BY	REVISIONS
K.E.B.	D.M.C.	BIG	Nov. 63	ARCHITECTURAL	11-17-63	<i>[Signature]</i>	11-17-63	1			4
			Nov. 63	ENGINEERING	12-16-63		12-16-63	2			5
			11-20-63	LANDSCAPE	12-17-63		12-17-63	3			6

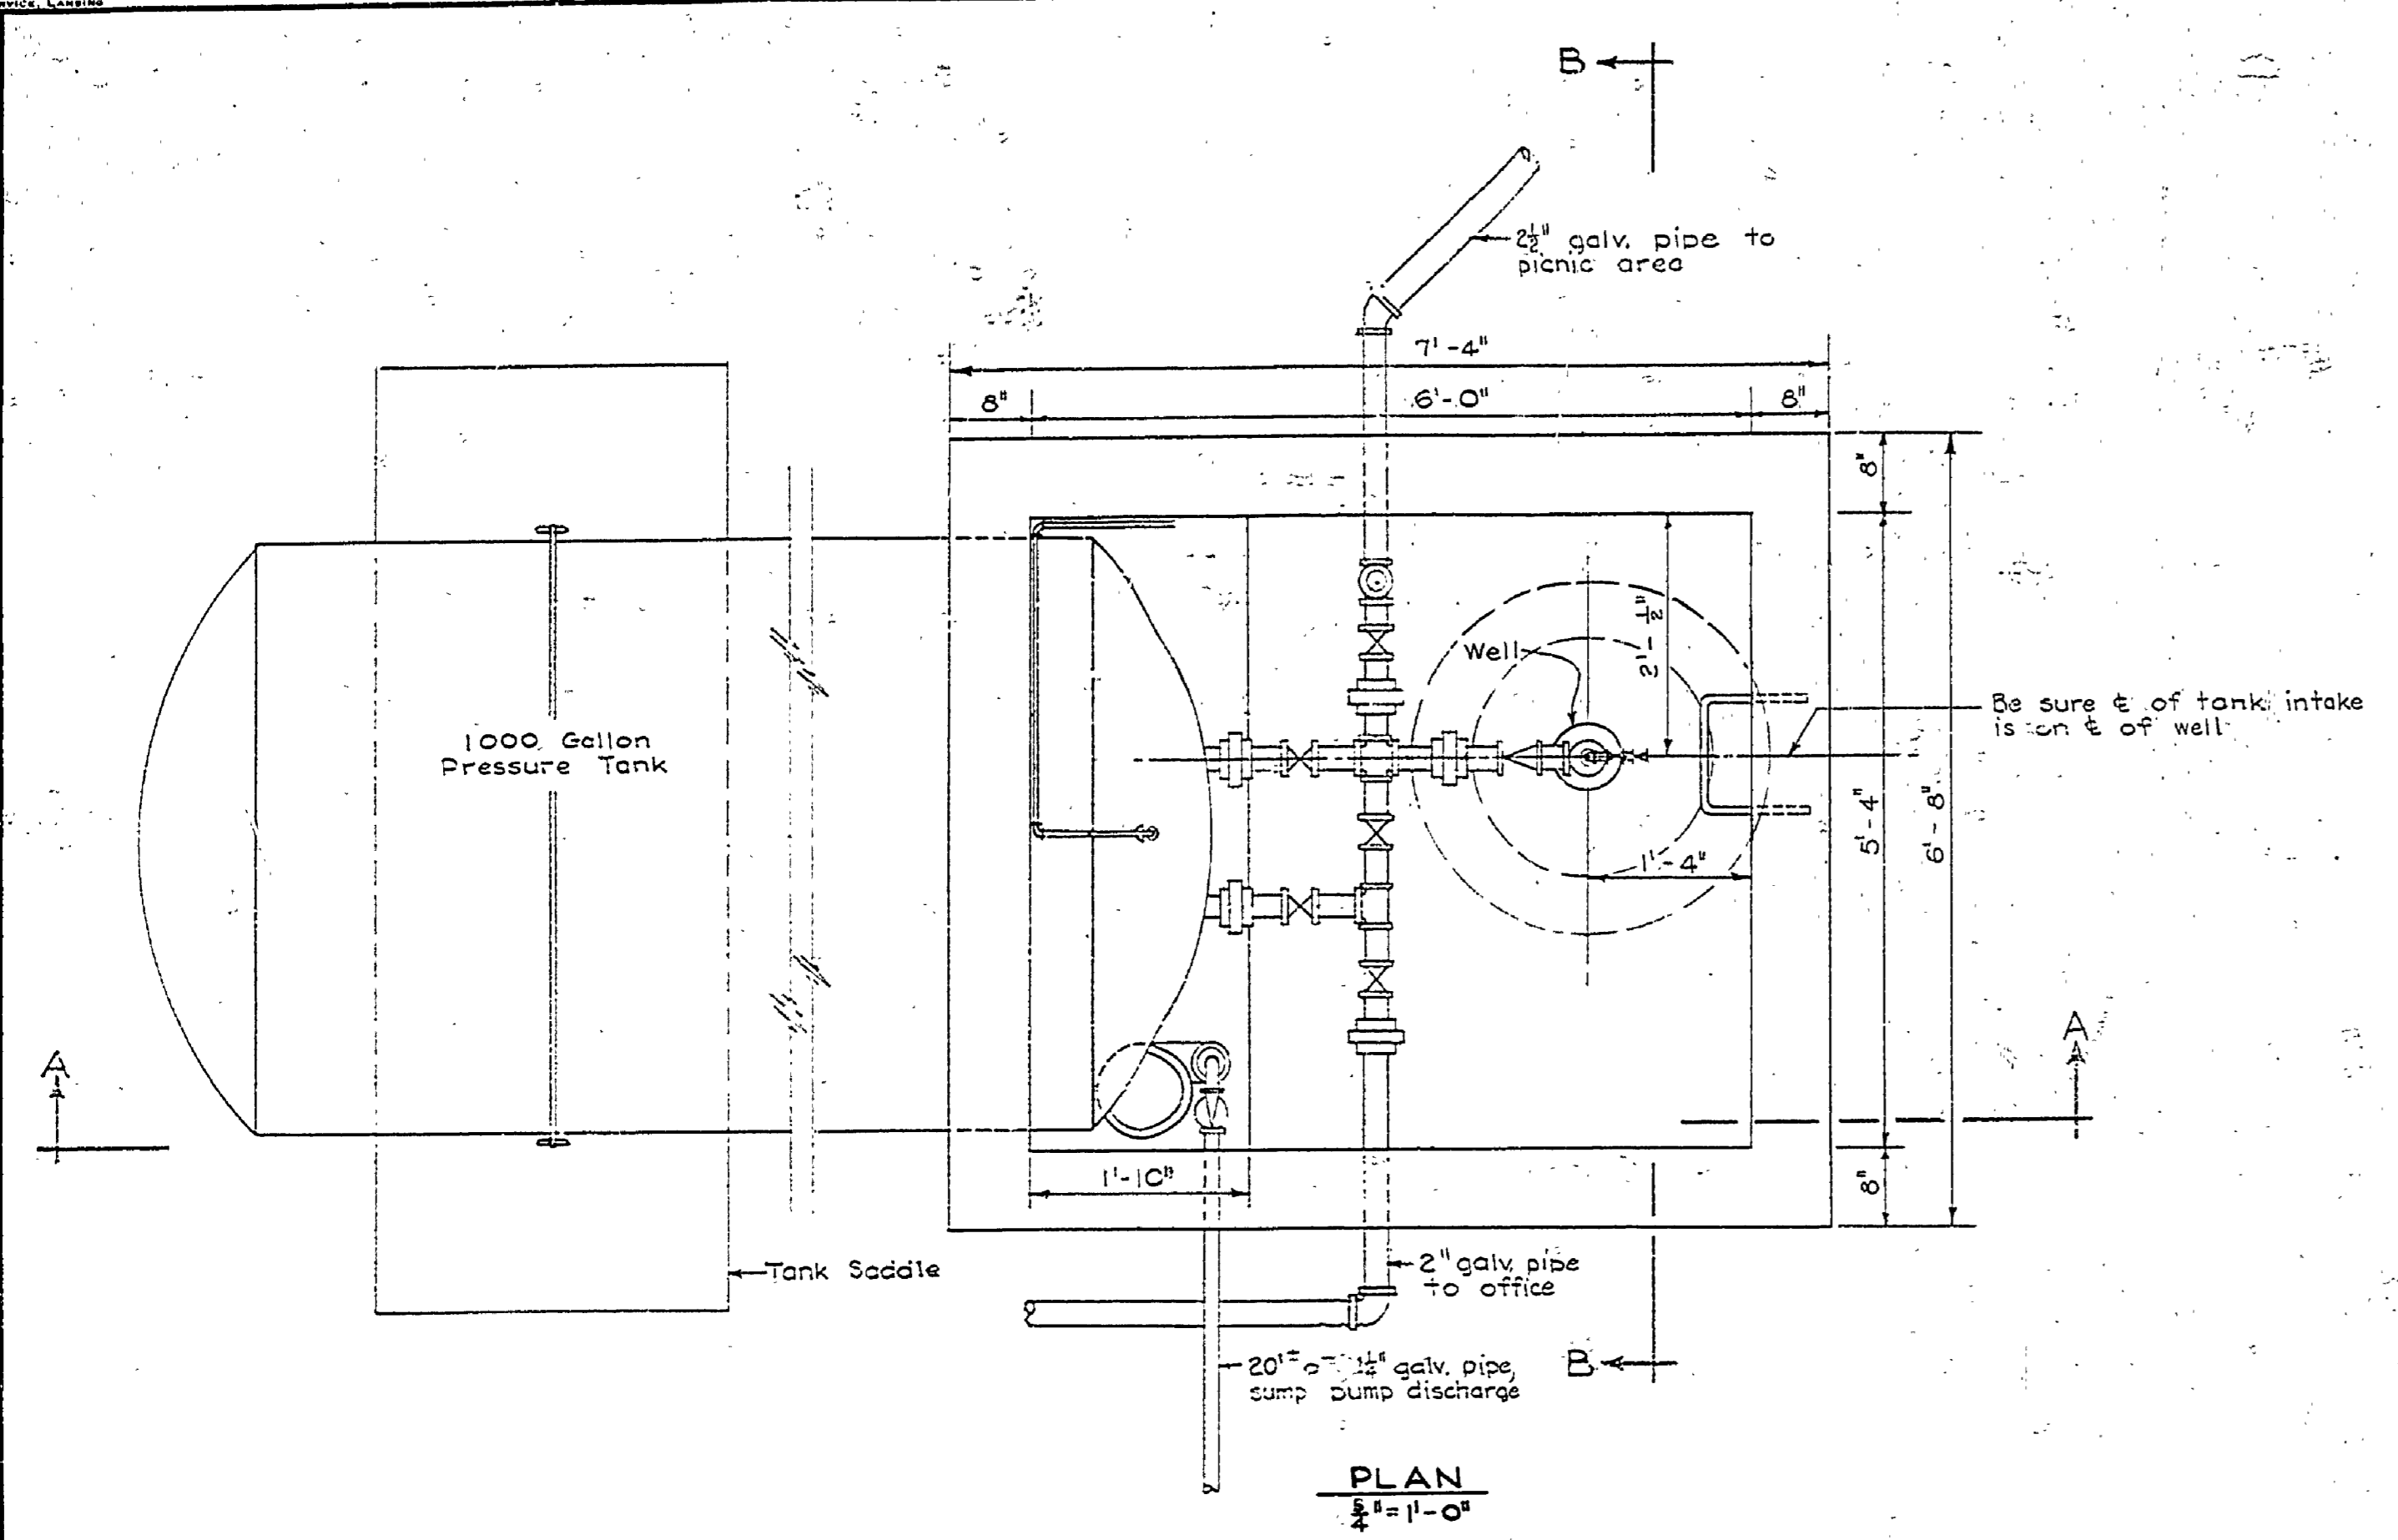

Superseded 3-11-64