


NO.	DATE	BY	REVISIONS	
			NO.	DATE
1			4	
2			5	
3			6	

APPROVED BY	DATE	REVIEWED BY SECTIONS
<i>[Signature]</i>	3-20-53	ARCHITECTURAL
ASSISTANT CHIEF IN CHARGE	20 MAR 53	ENGINEERING
OF DESIGN	3-20-53	LANDSCAPE


  

DRAWN BY	CHECKED BY	DATE
B.H.G.	E. J. P.	19 March 1953


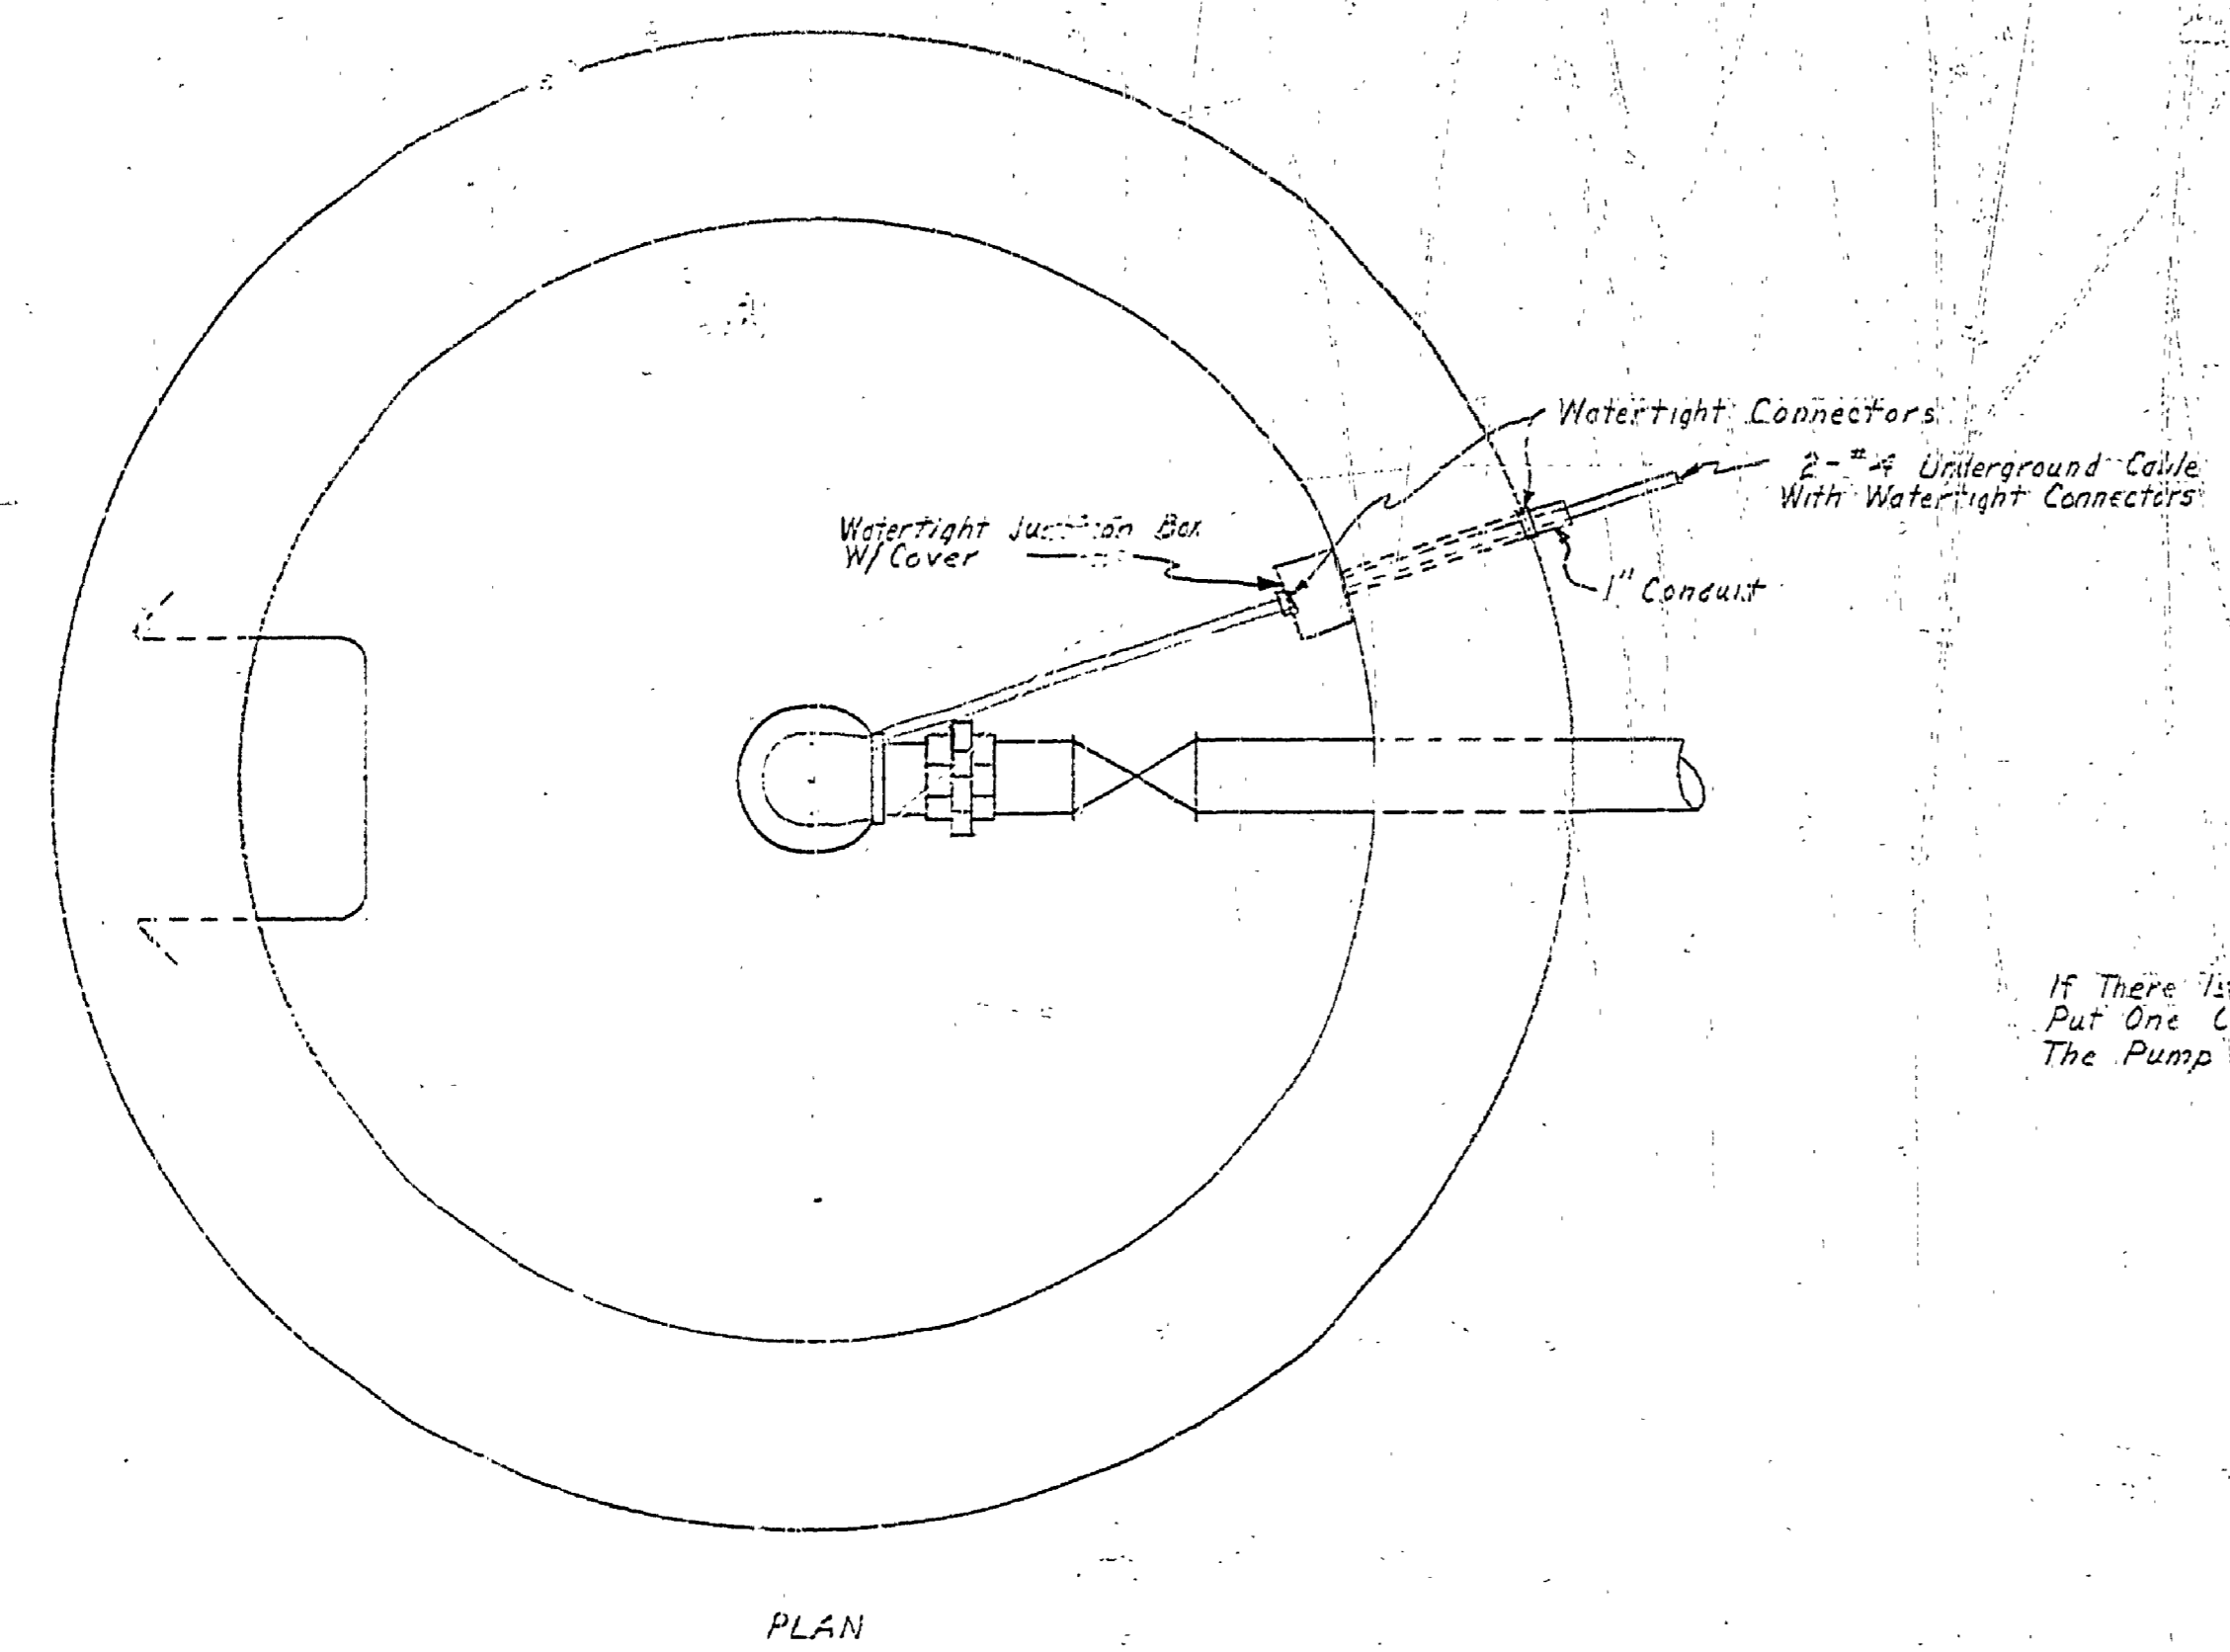


PLAN


NOTE  
 If There Is No Check Valve In The Pump  
 Put One On The Column Pipe Just Above  
 The Pump.

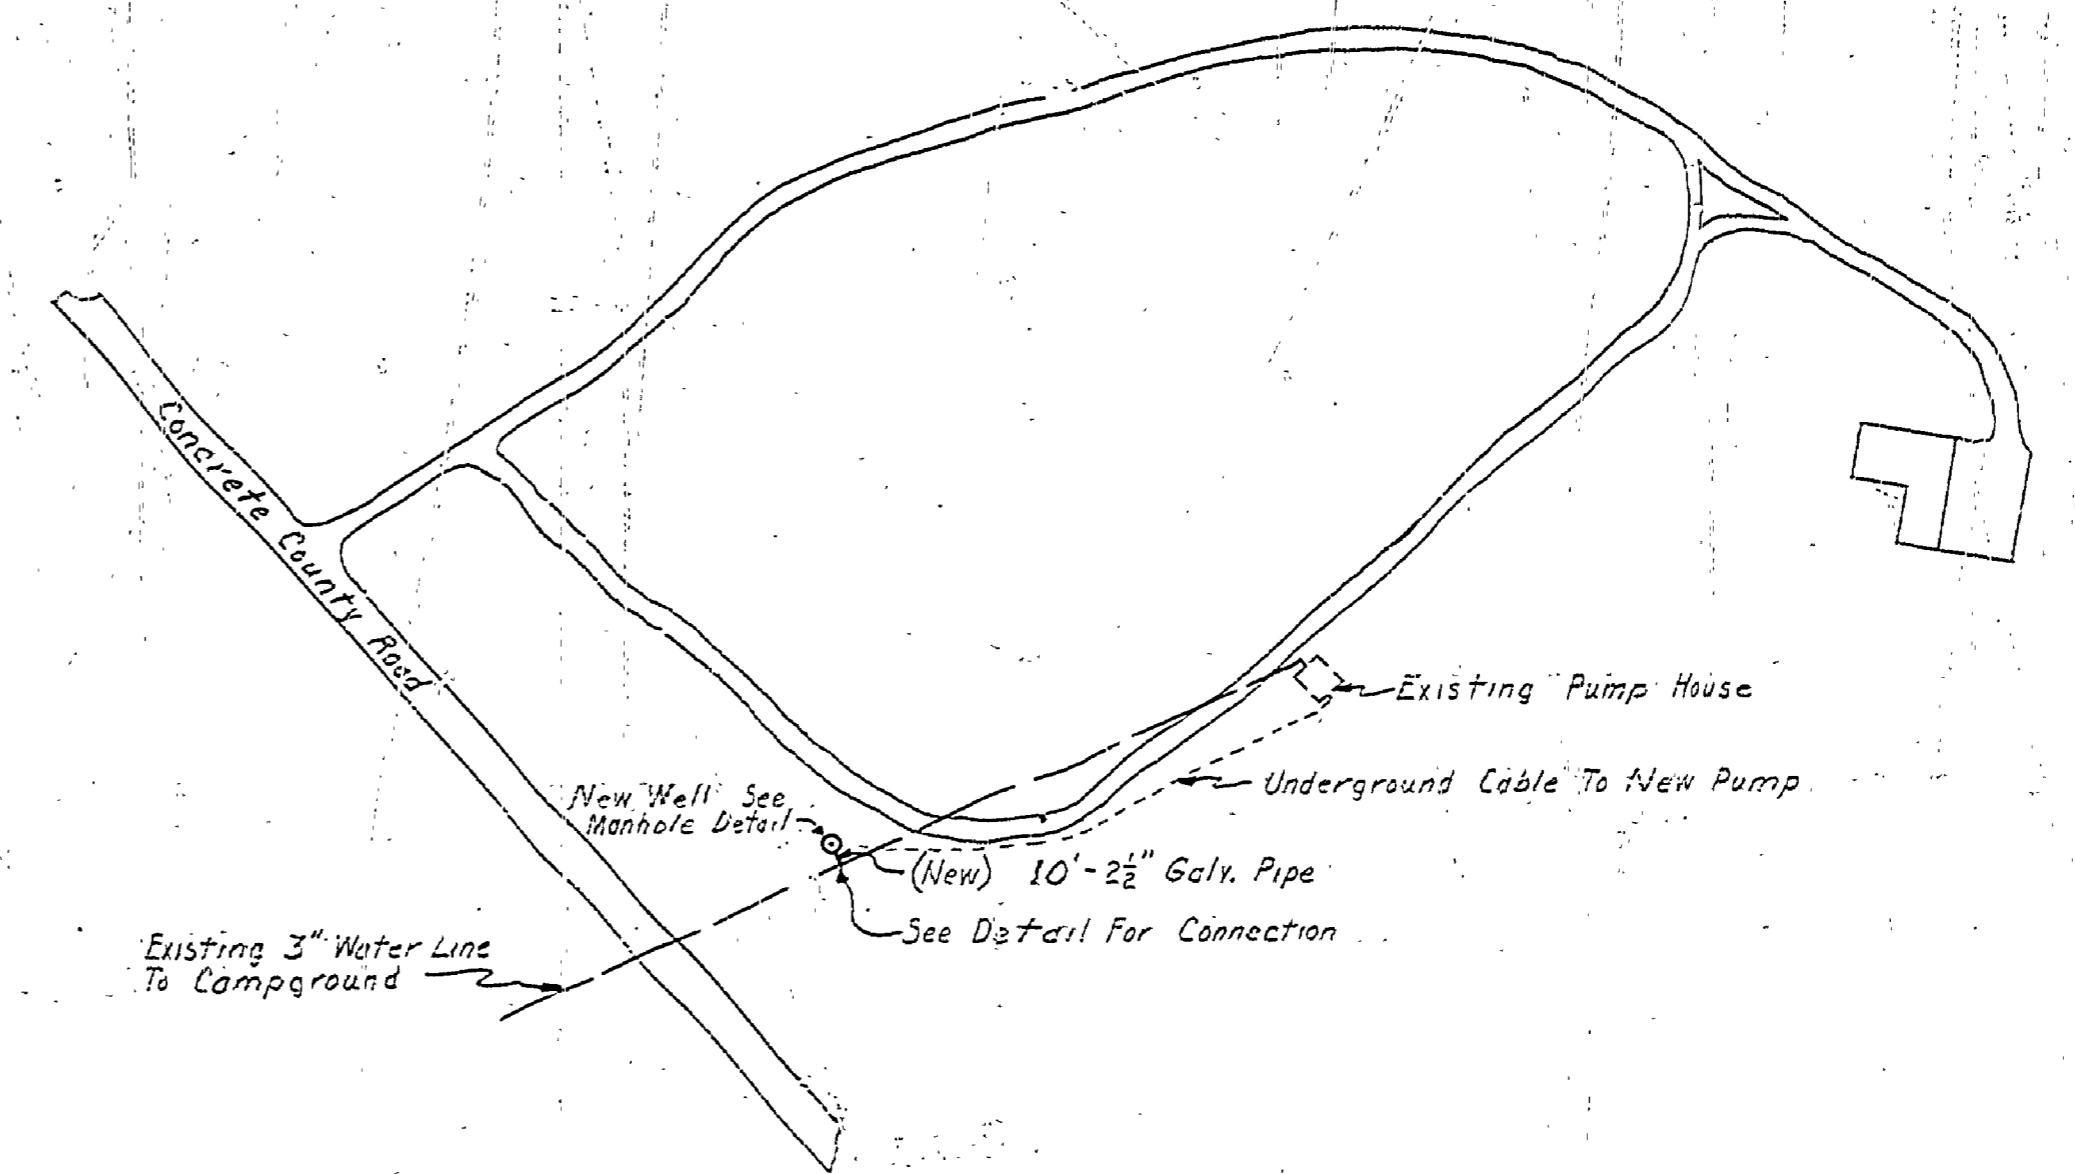

PLAN  
 Scale 1"=100'

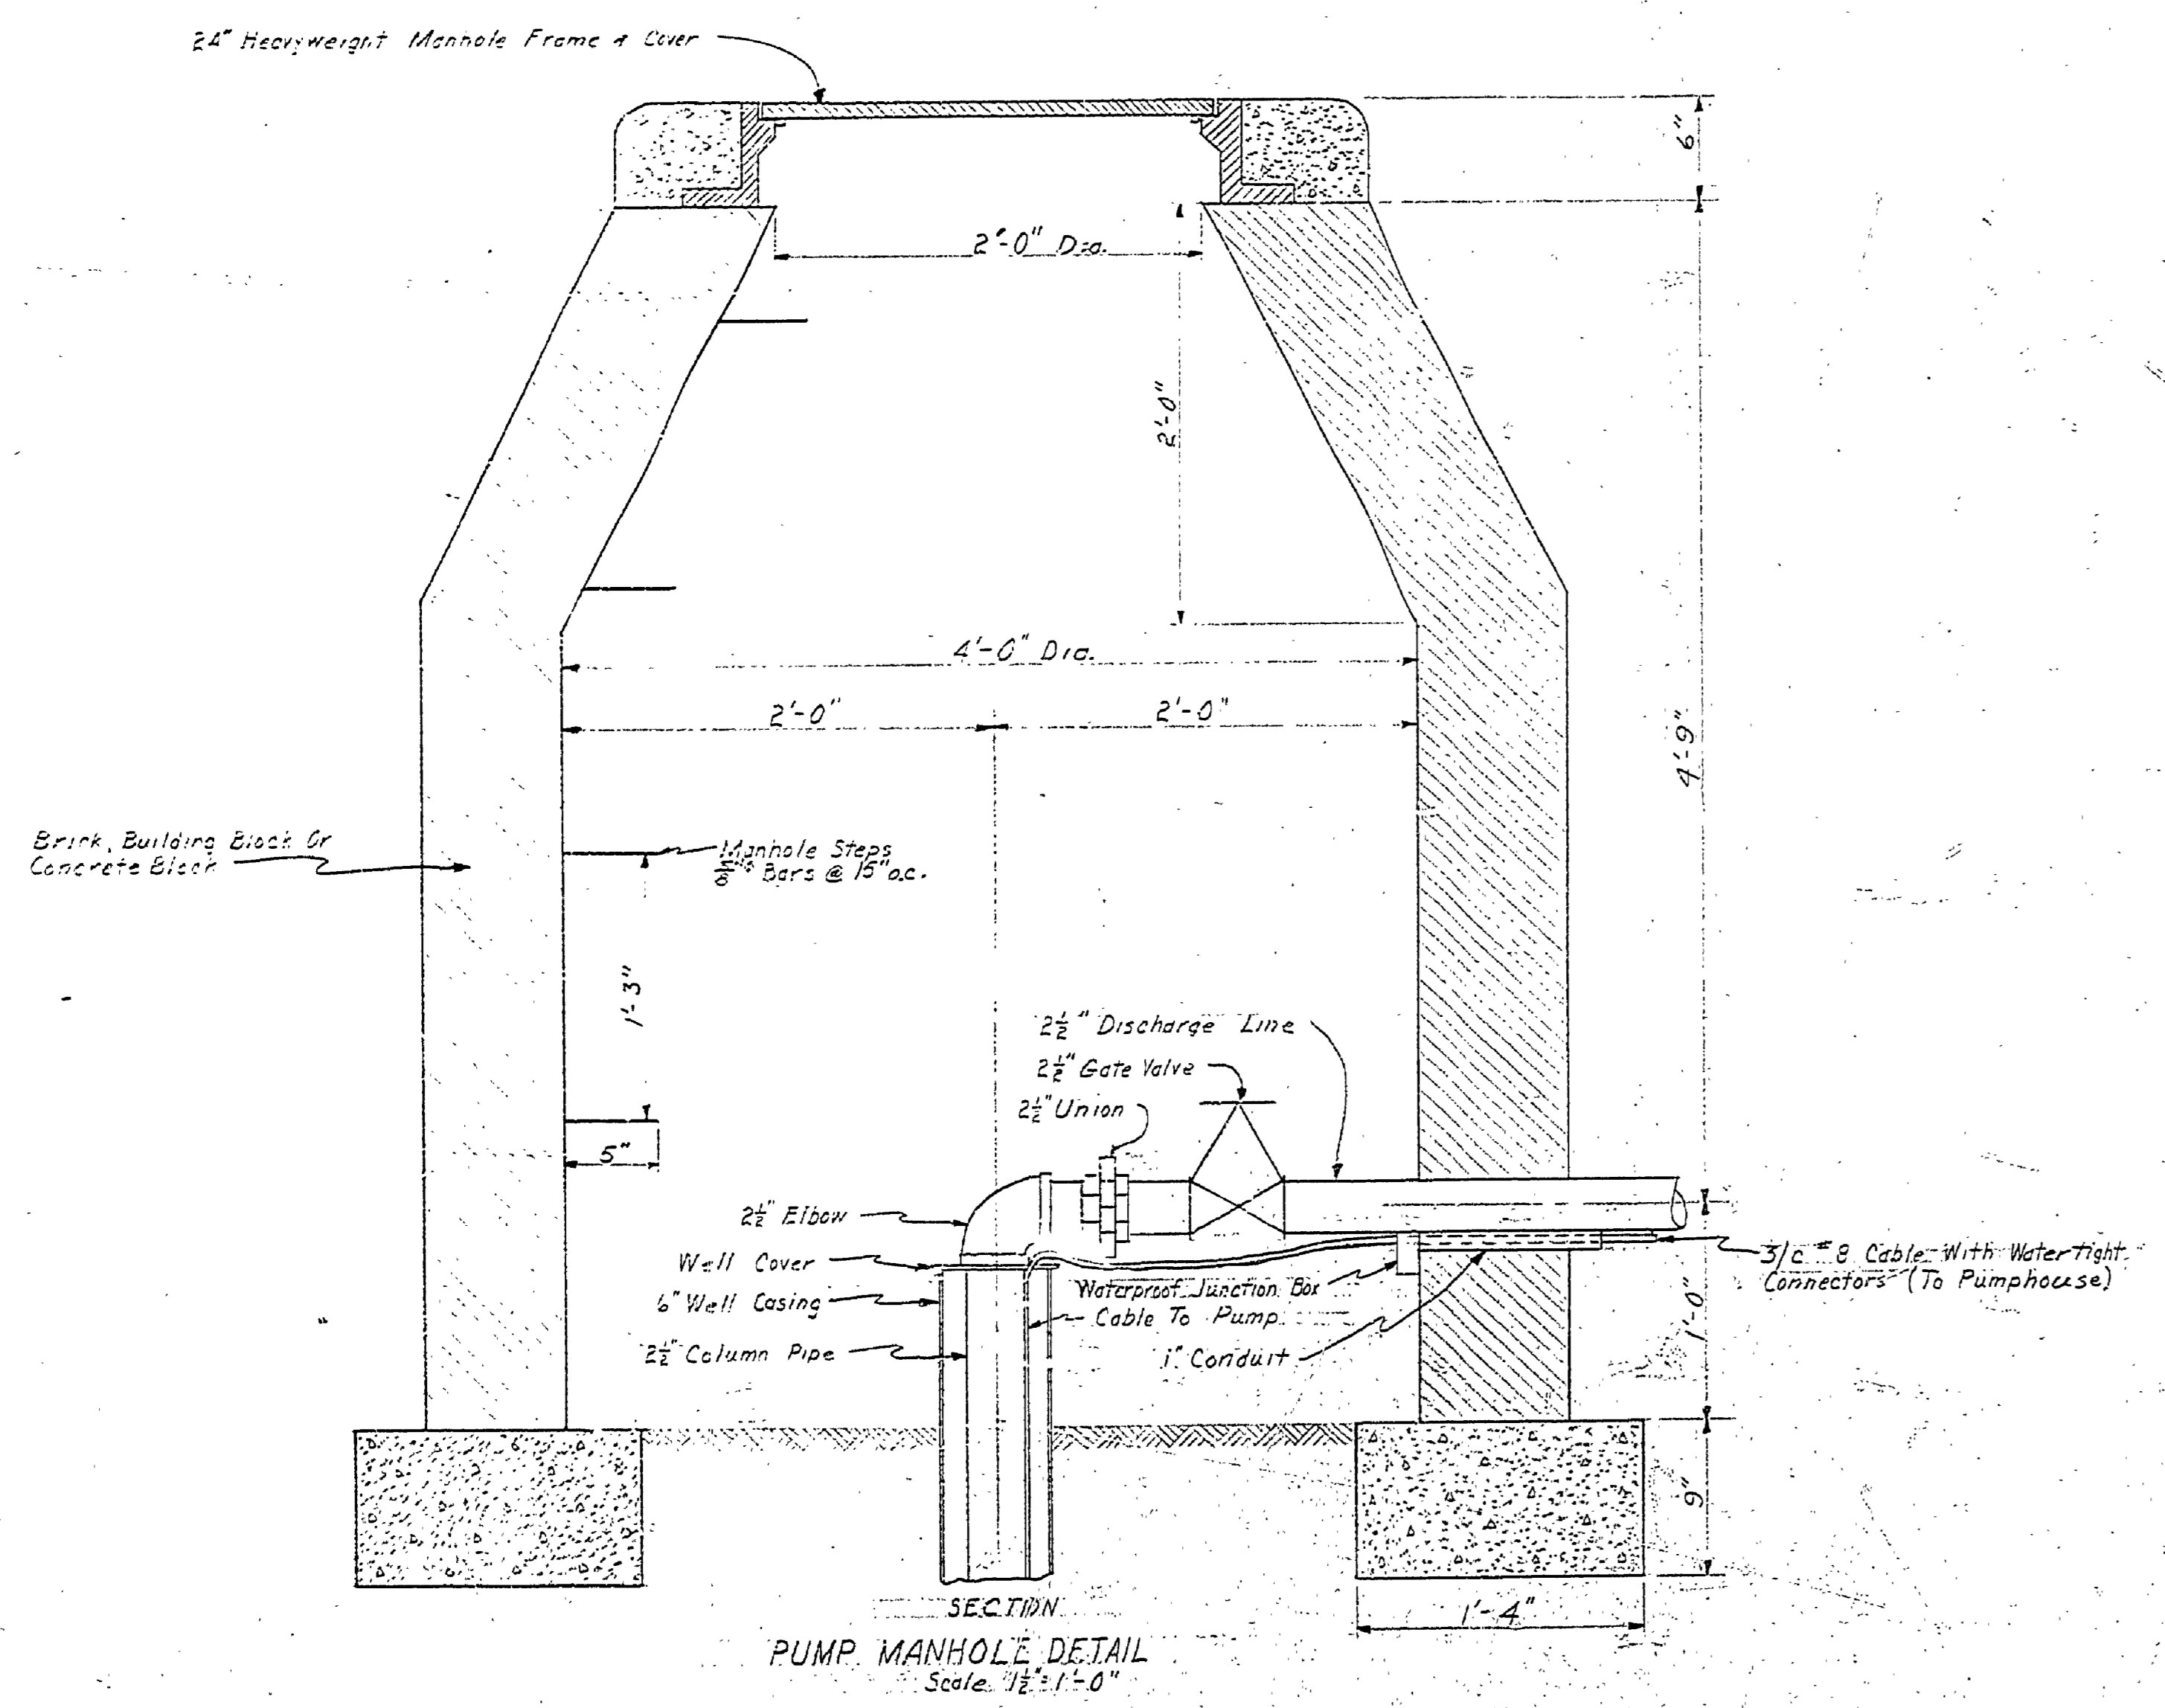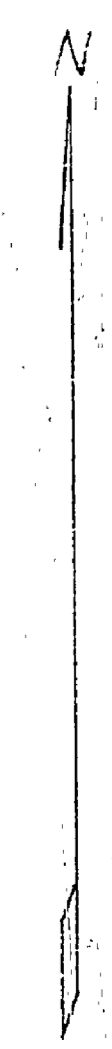

SECTION  
 PUMP MANHOLE DETAIL  
 Scale 1/2"=1'-0"

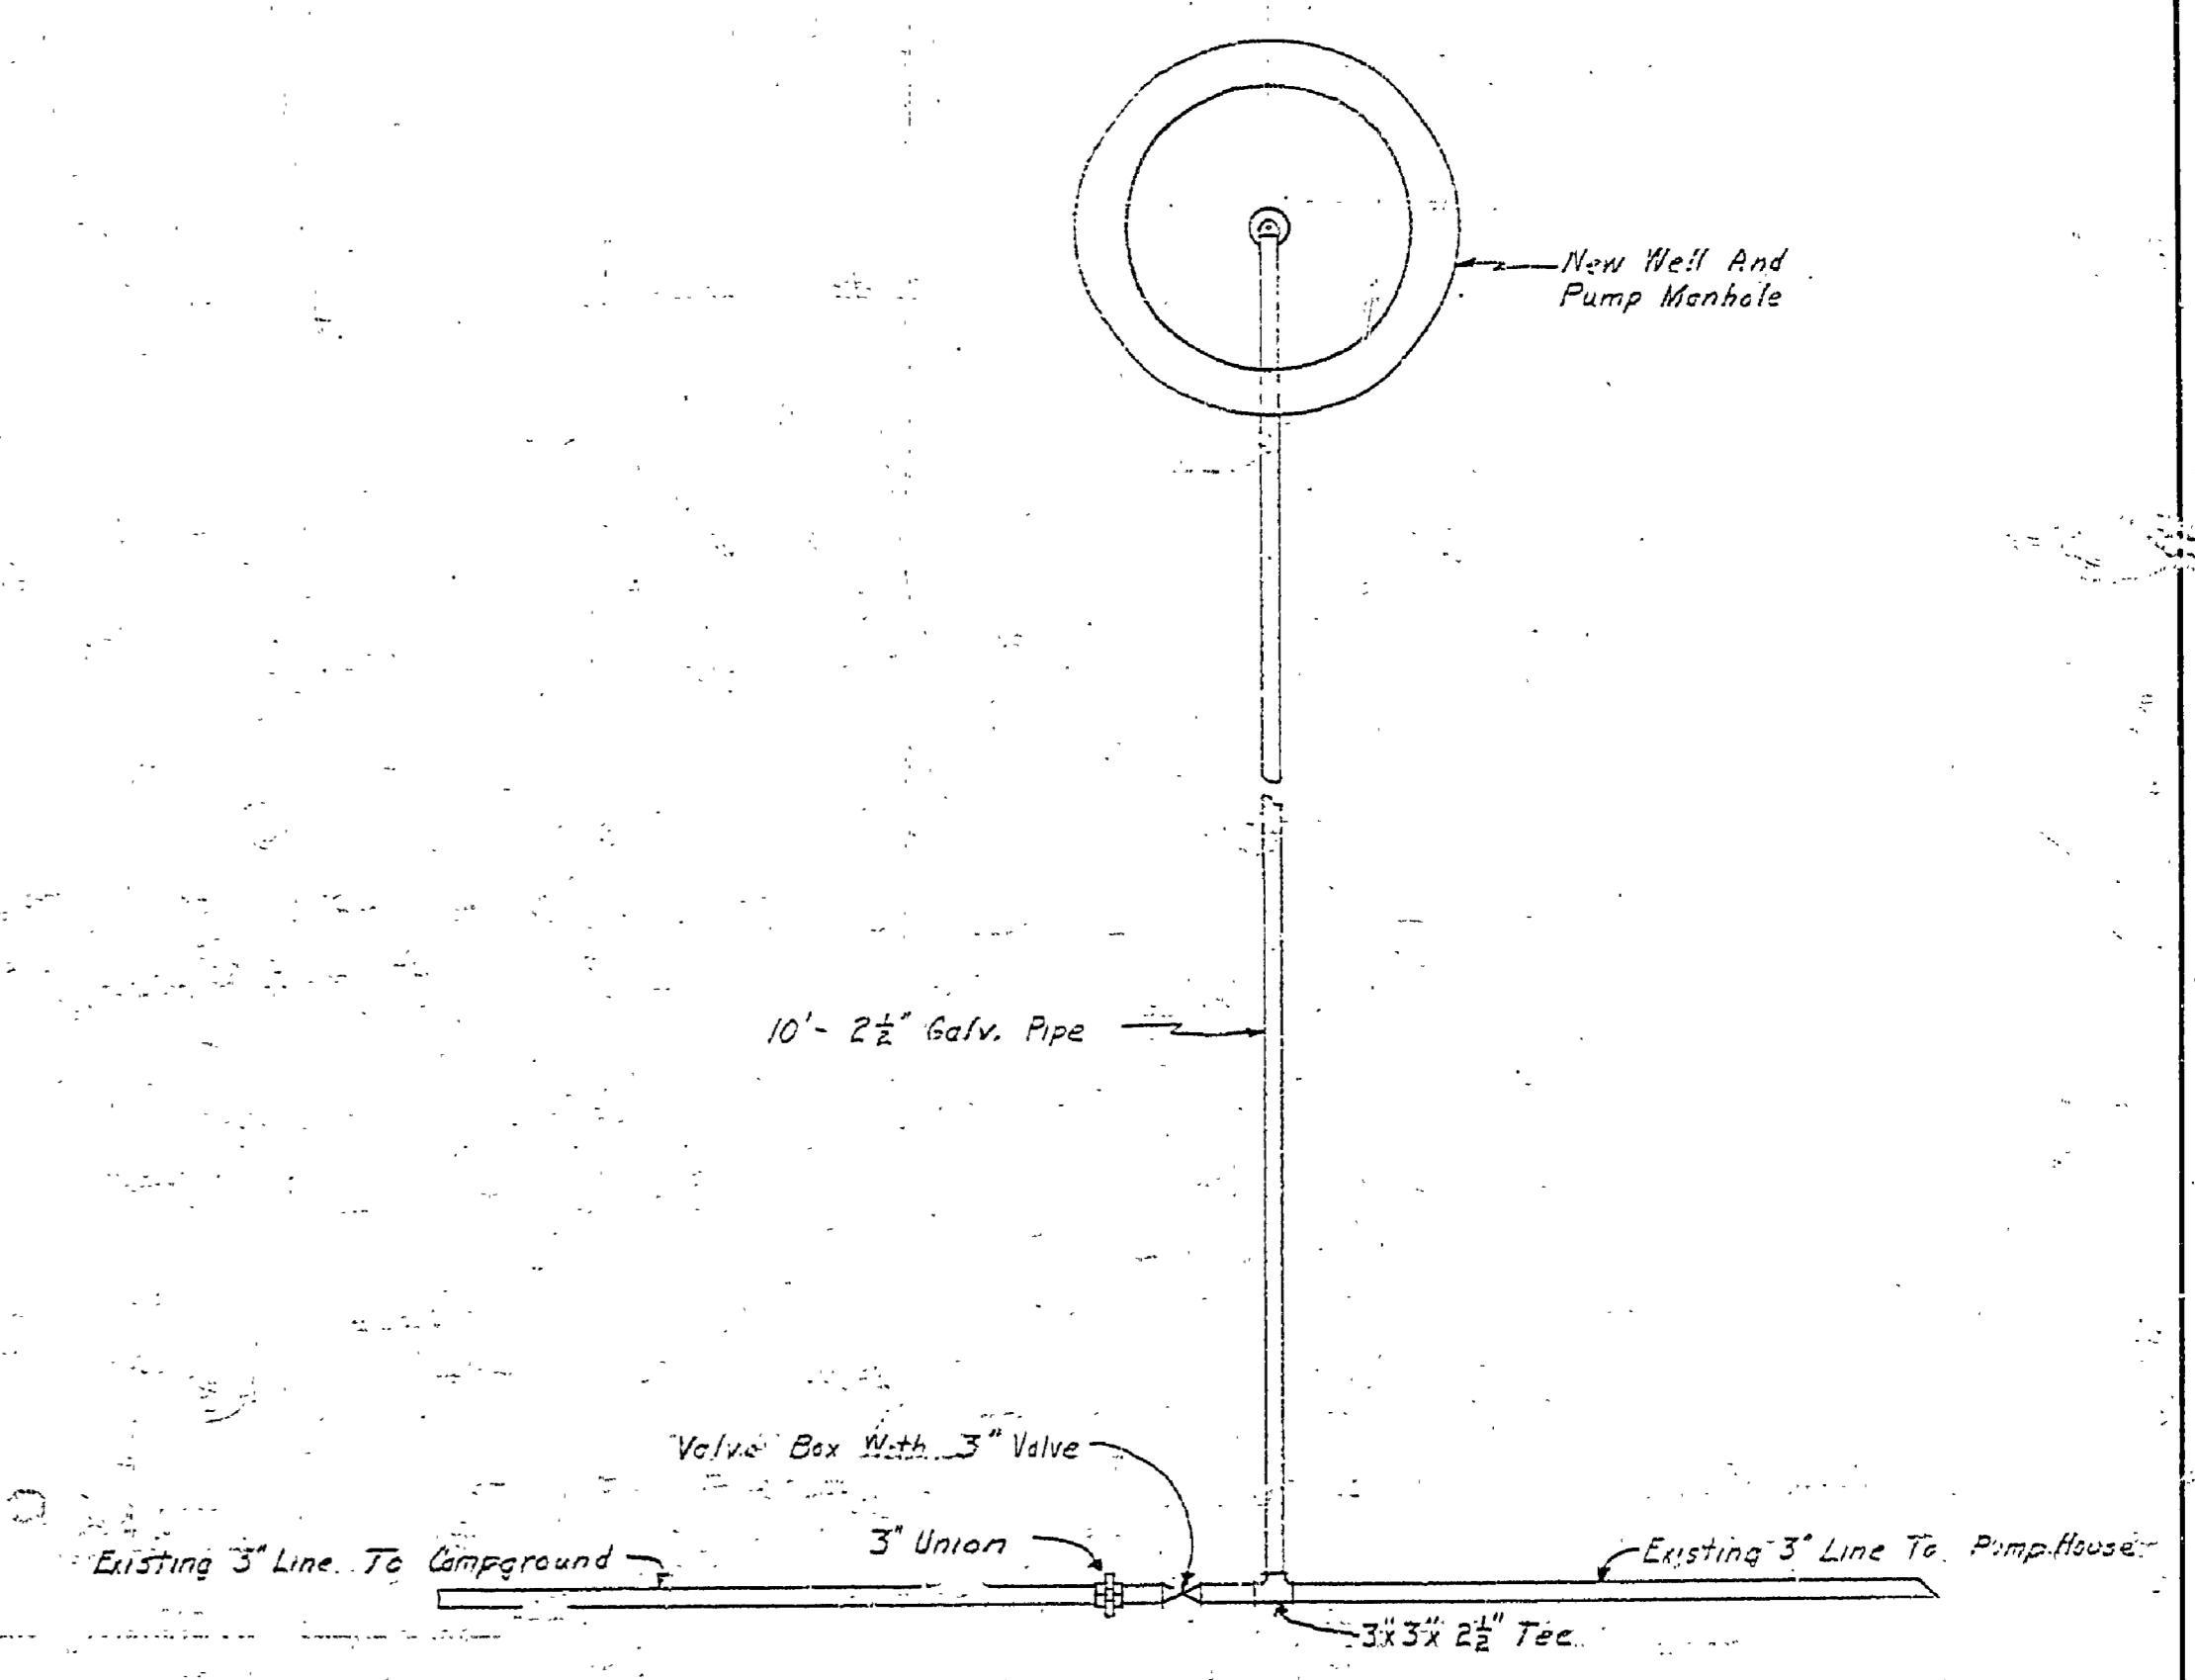

CONNECTION DETAIL  
 Not To Scale

MICHIGAN  
 DEPARTMENT OF CONSERVATION  
 PARKS AND RECREATION DIVISION

MUSKEGON STATE PARK  
 GROUP CAMP AUXILIARY PUMP  
 Scale As Shown

SHEET NO. 1	PLAN NO. E-705
OF 1	