




DATE: _____
 DESIGNED BY: _____
 DRAWN BY: _____
 CHECKED BY: _____
 REVISIONS:
 1 _____
 2 _____
 3 _____
 4 _____
 5 _____
 6 _____
 APPROVED: _____
 DATE: _____
 REVIEWED: _____
 ARCHITECTURAL
 ENGINEERING
 LANDSCAPE

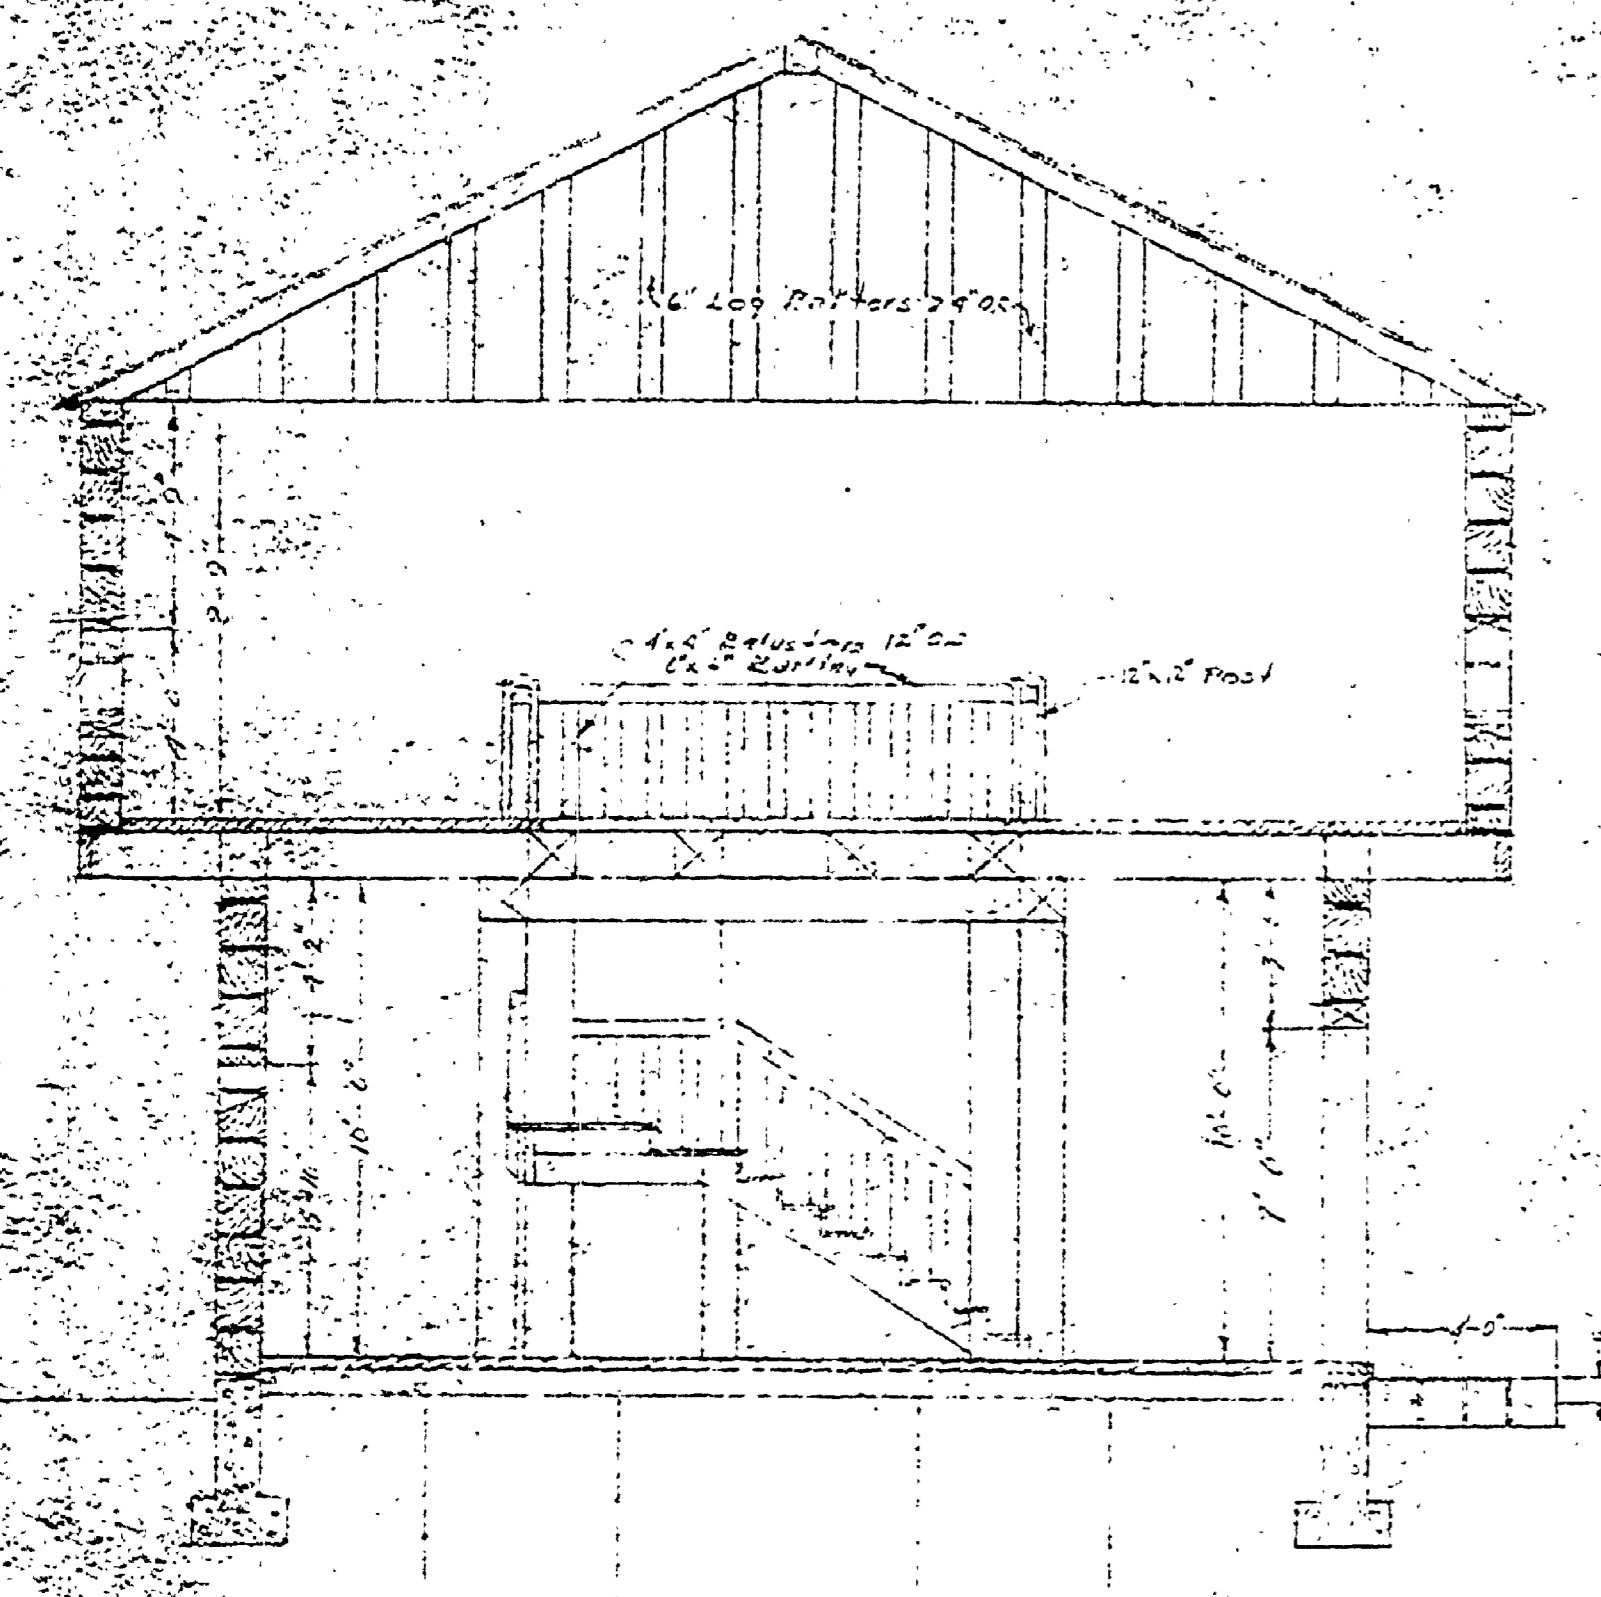


SECTIONAL VIEW - NORTH-SOUTH
Scale: 1/4"=1'-0"

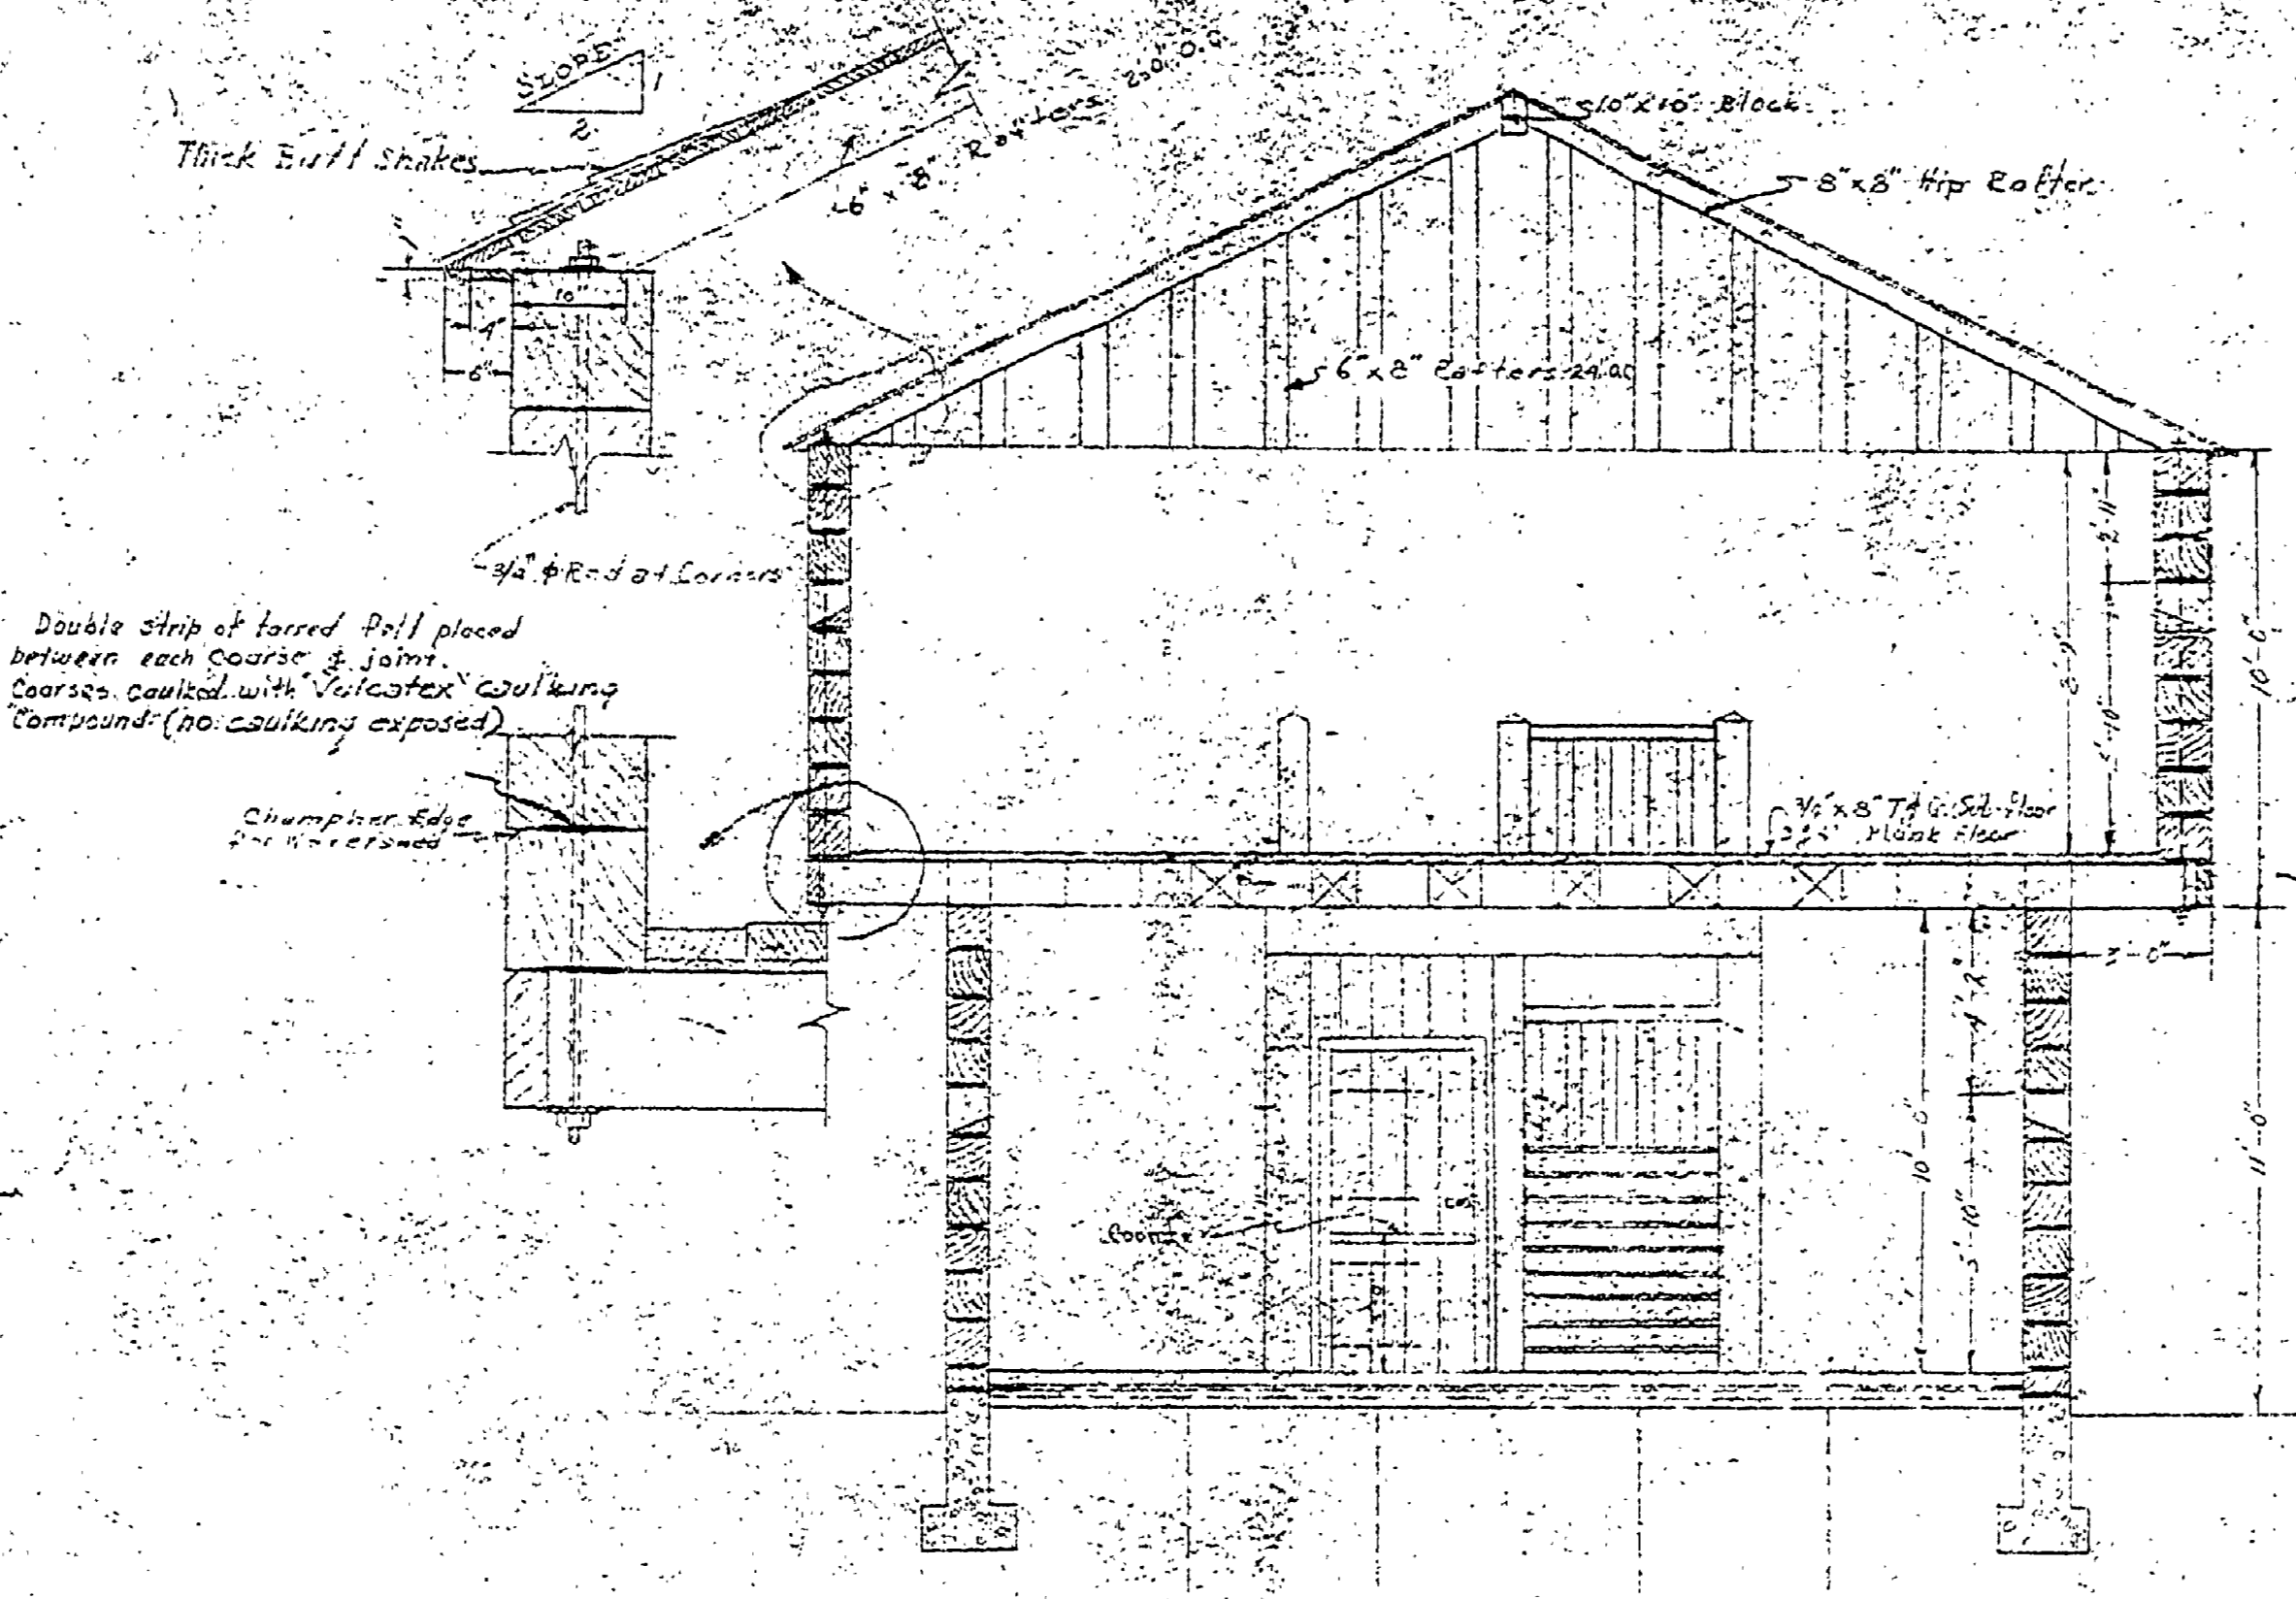


SECTIONAL VIEW - EAST-WEST
Scale: 1/4"=1'-0"

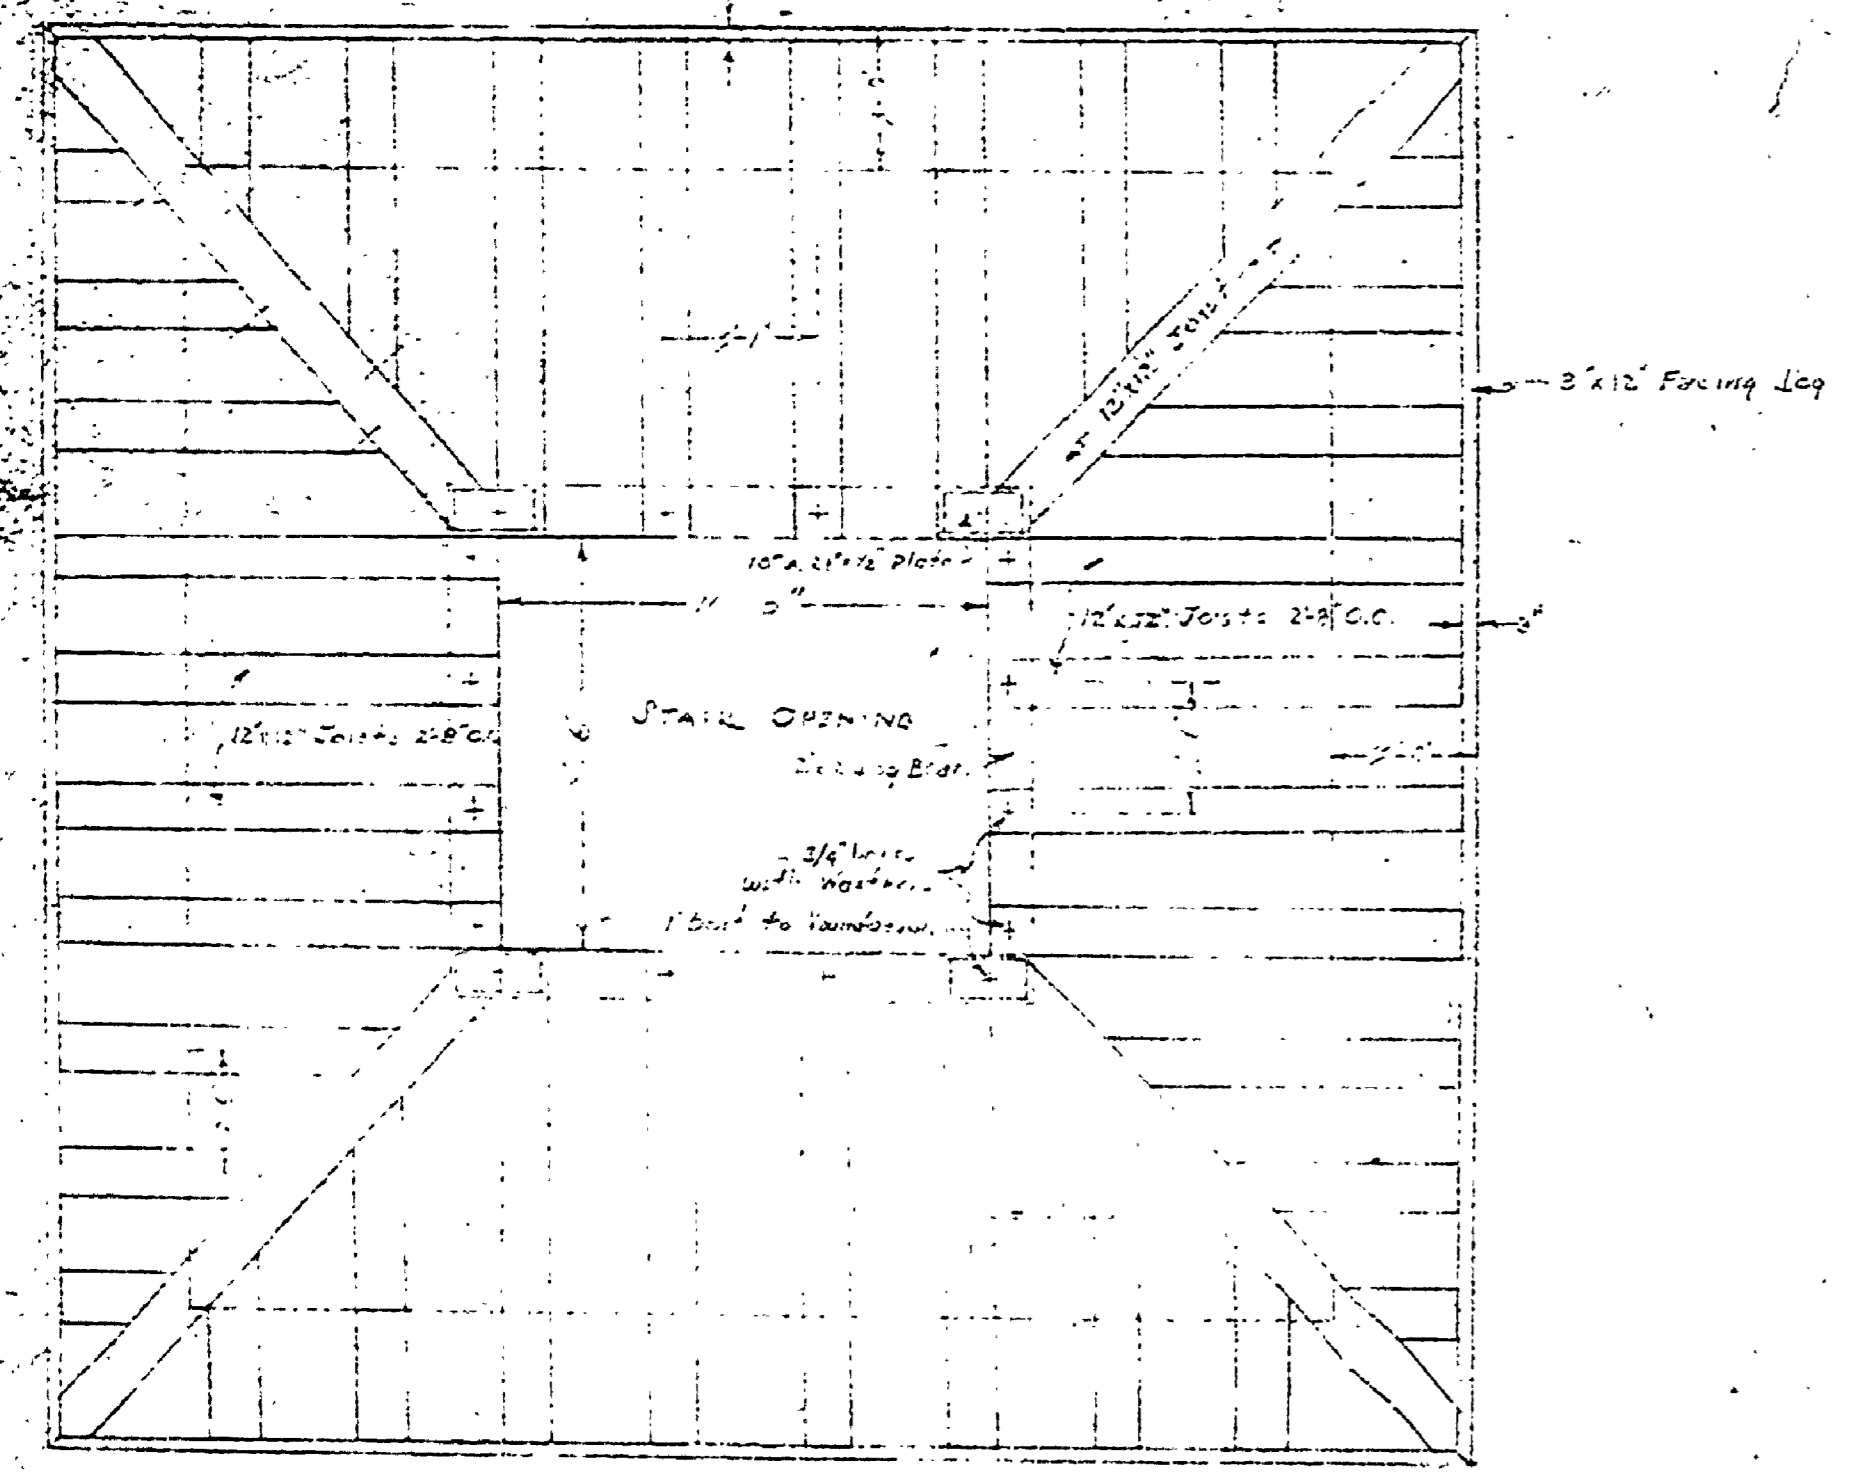

PLAN OF BEAMS
Scale: 1/4"=1'-0"

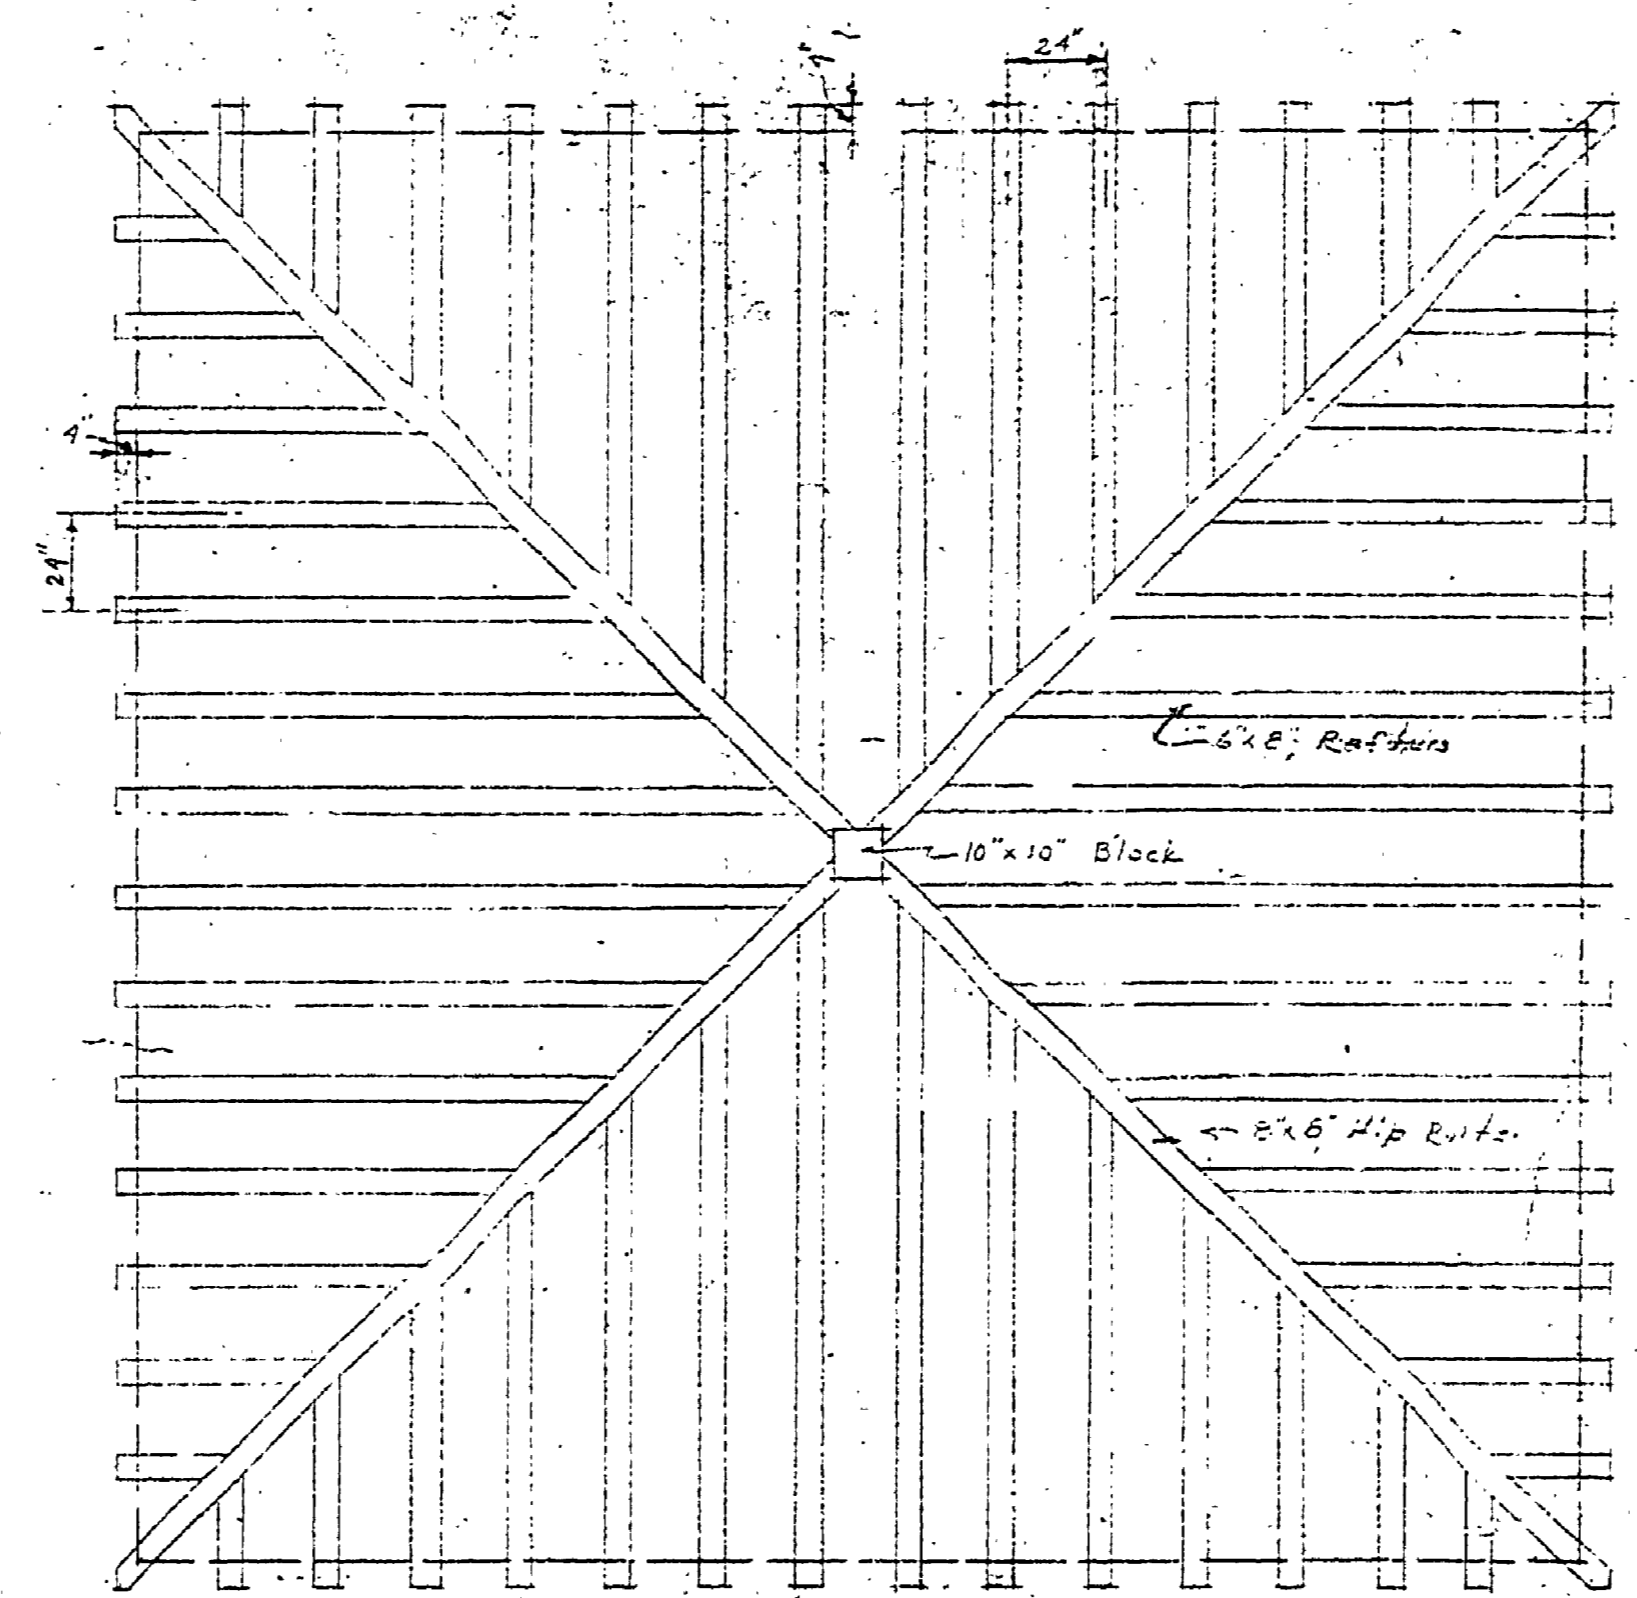

PLAN OF RAFTERS
Scale: 1/4"=1'-0"

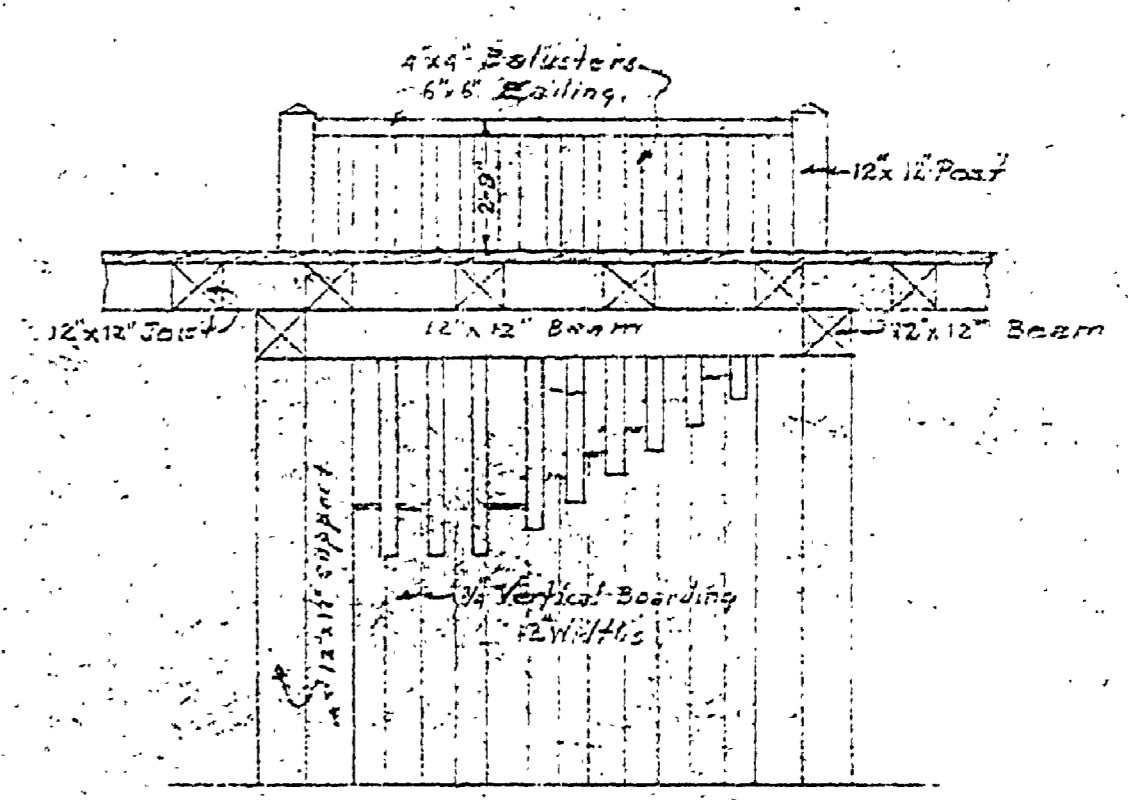

VIEWS OF RAILINGS
Scale: 1/4"=1'-0"

INSURANCE No. 26

Designed by: H.C.M.E.	Revisions: H.C.M.E.	Sheet: 2
Checked by: L.P.	2-15-36 H.C.M.E.	
Date: 4-1-32		