




| DATE | REVIEWED | DATE | APPROVED | NO. | DATE | BY | REVISIONS |
|------|---------------|------|----------|-----|------|----|-----------|
| | ARCHITECTURAL | | | 1 | | | 4 |
| | ENGINEERING | | | 2 | | | 5 |
| | LANDSCAPE | | | 3 | | | 6 |

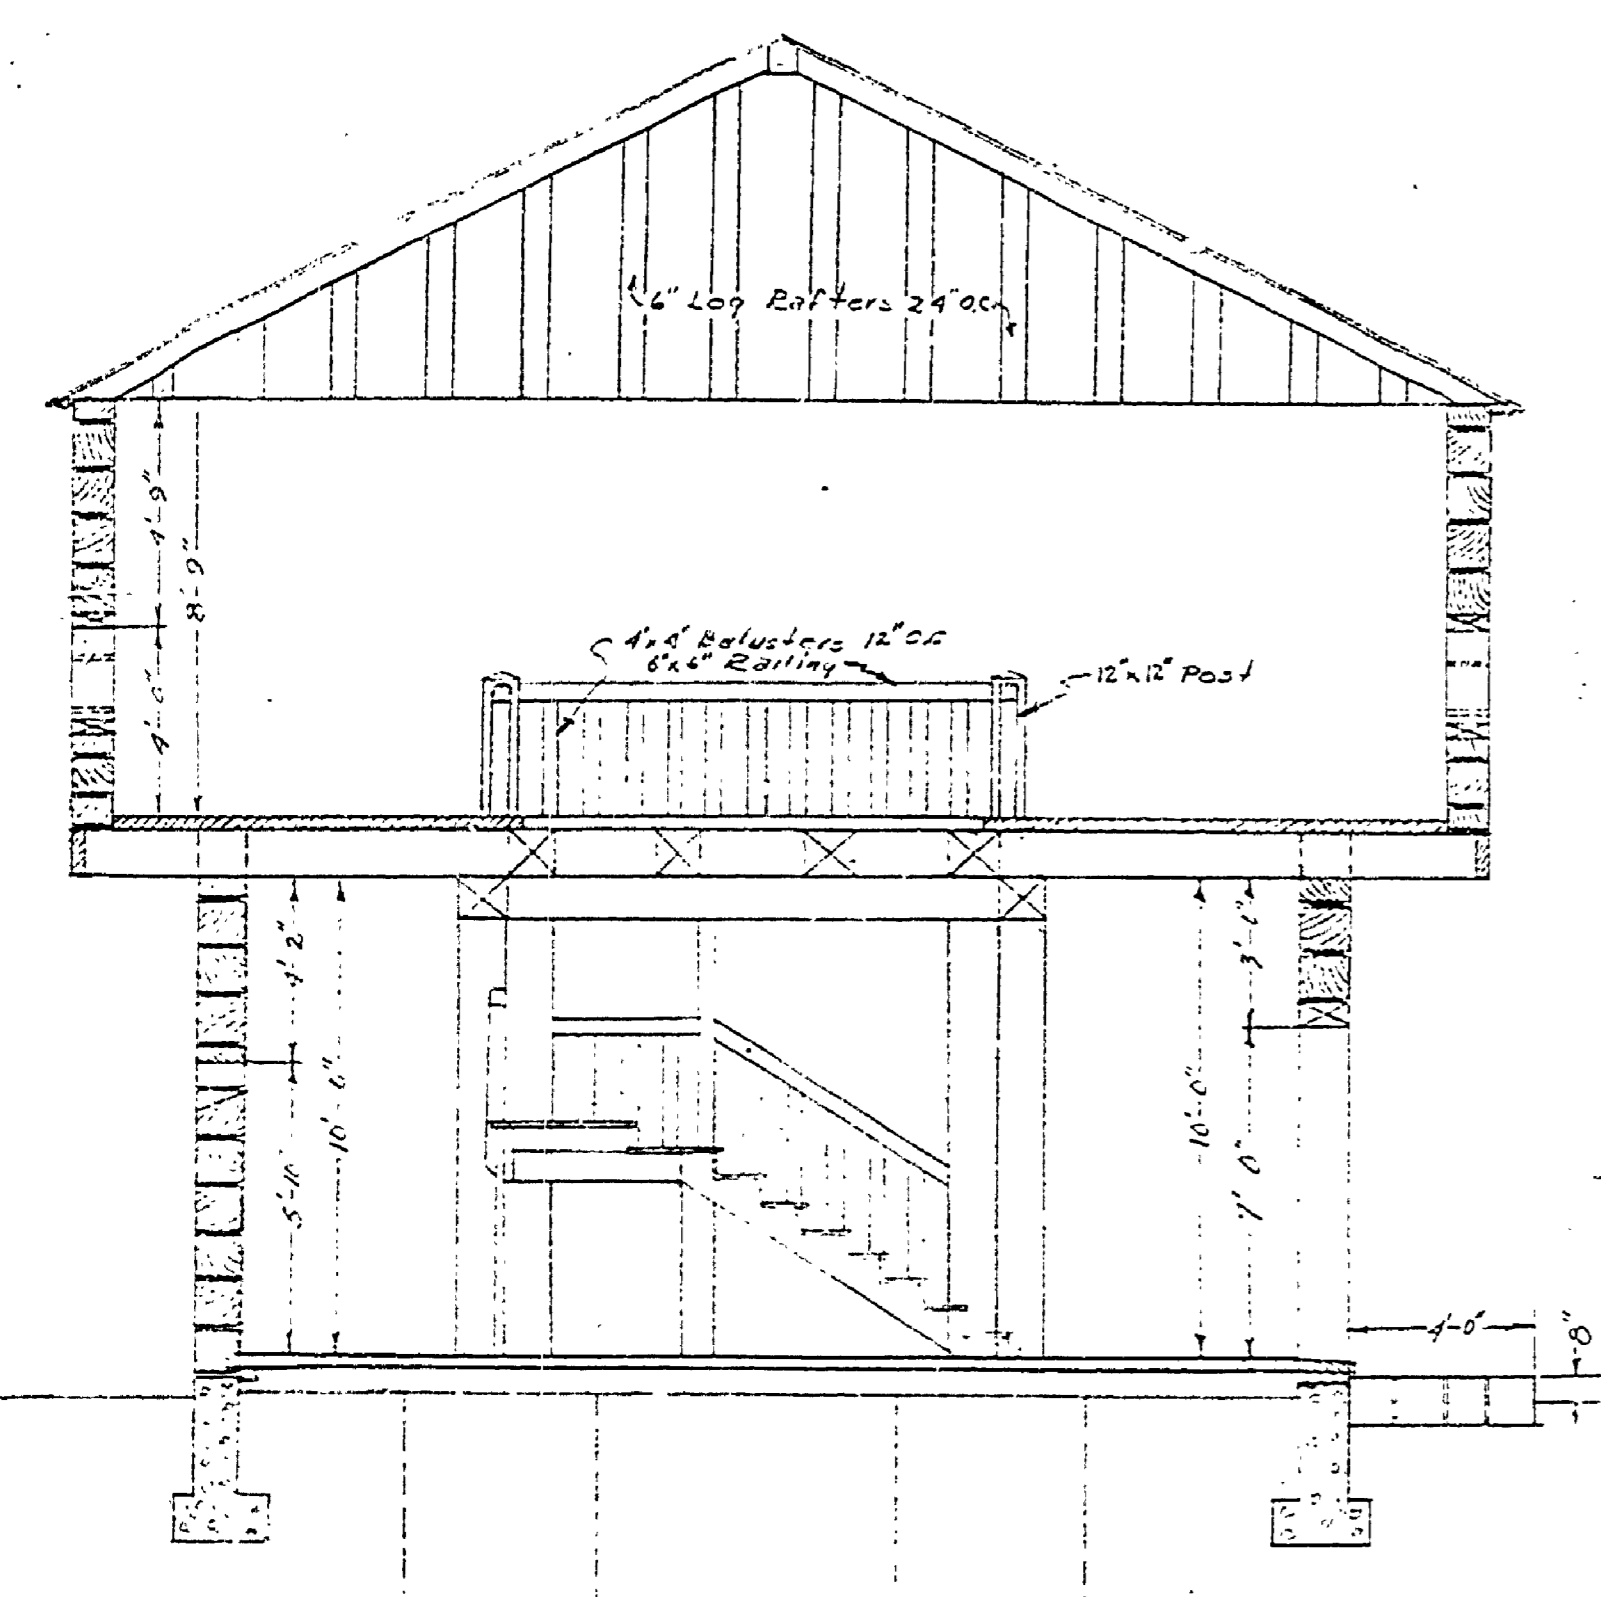


SECTIONAL VIEW - NORTH-SOUTH
Scale 1/2" = 1'-0"

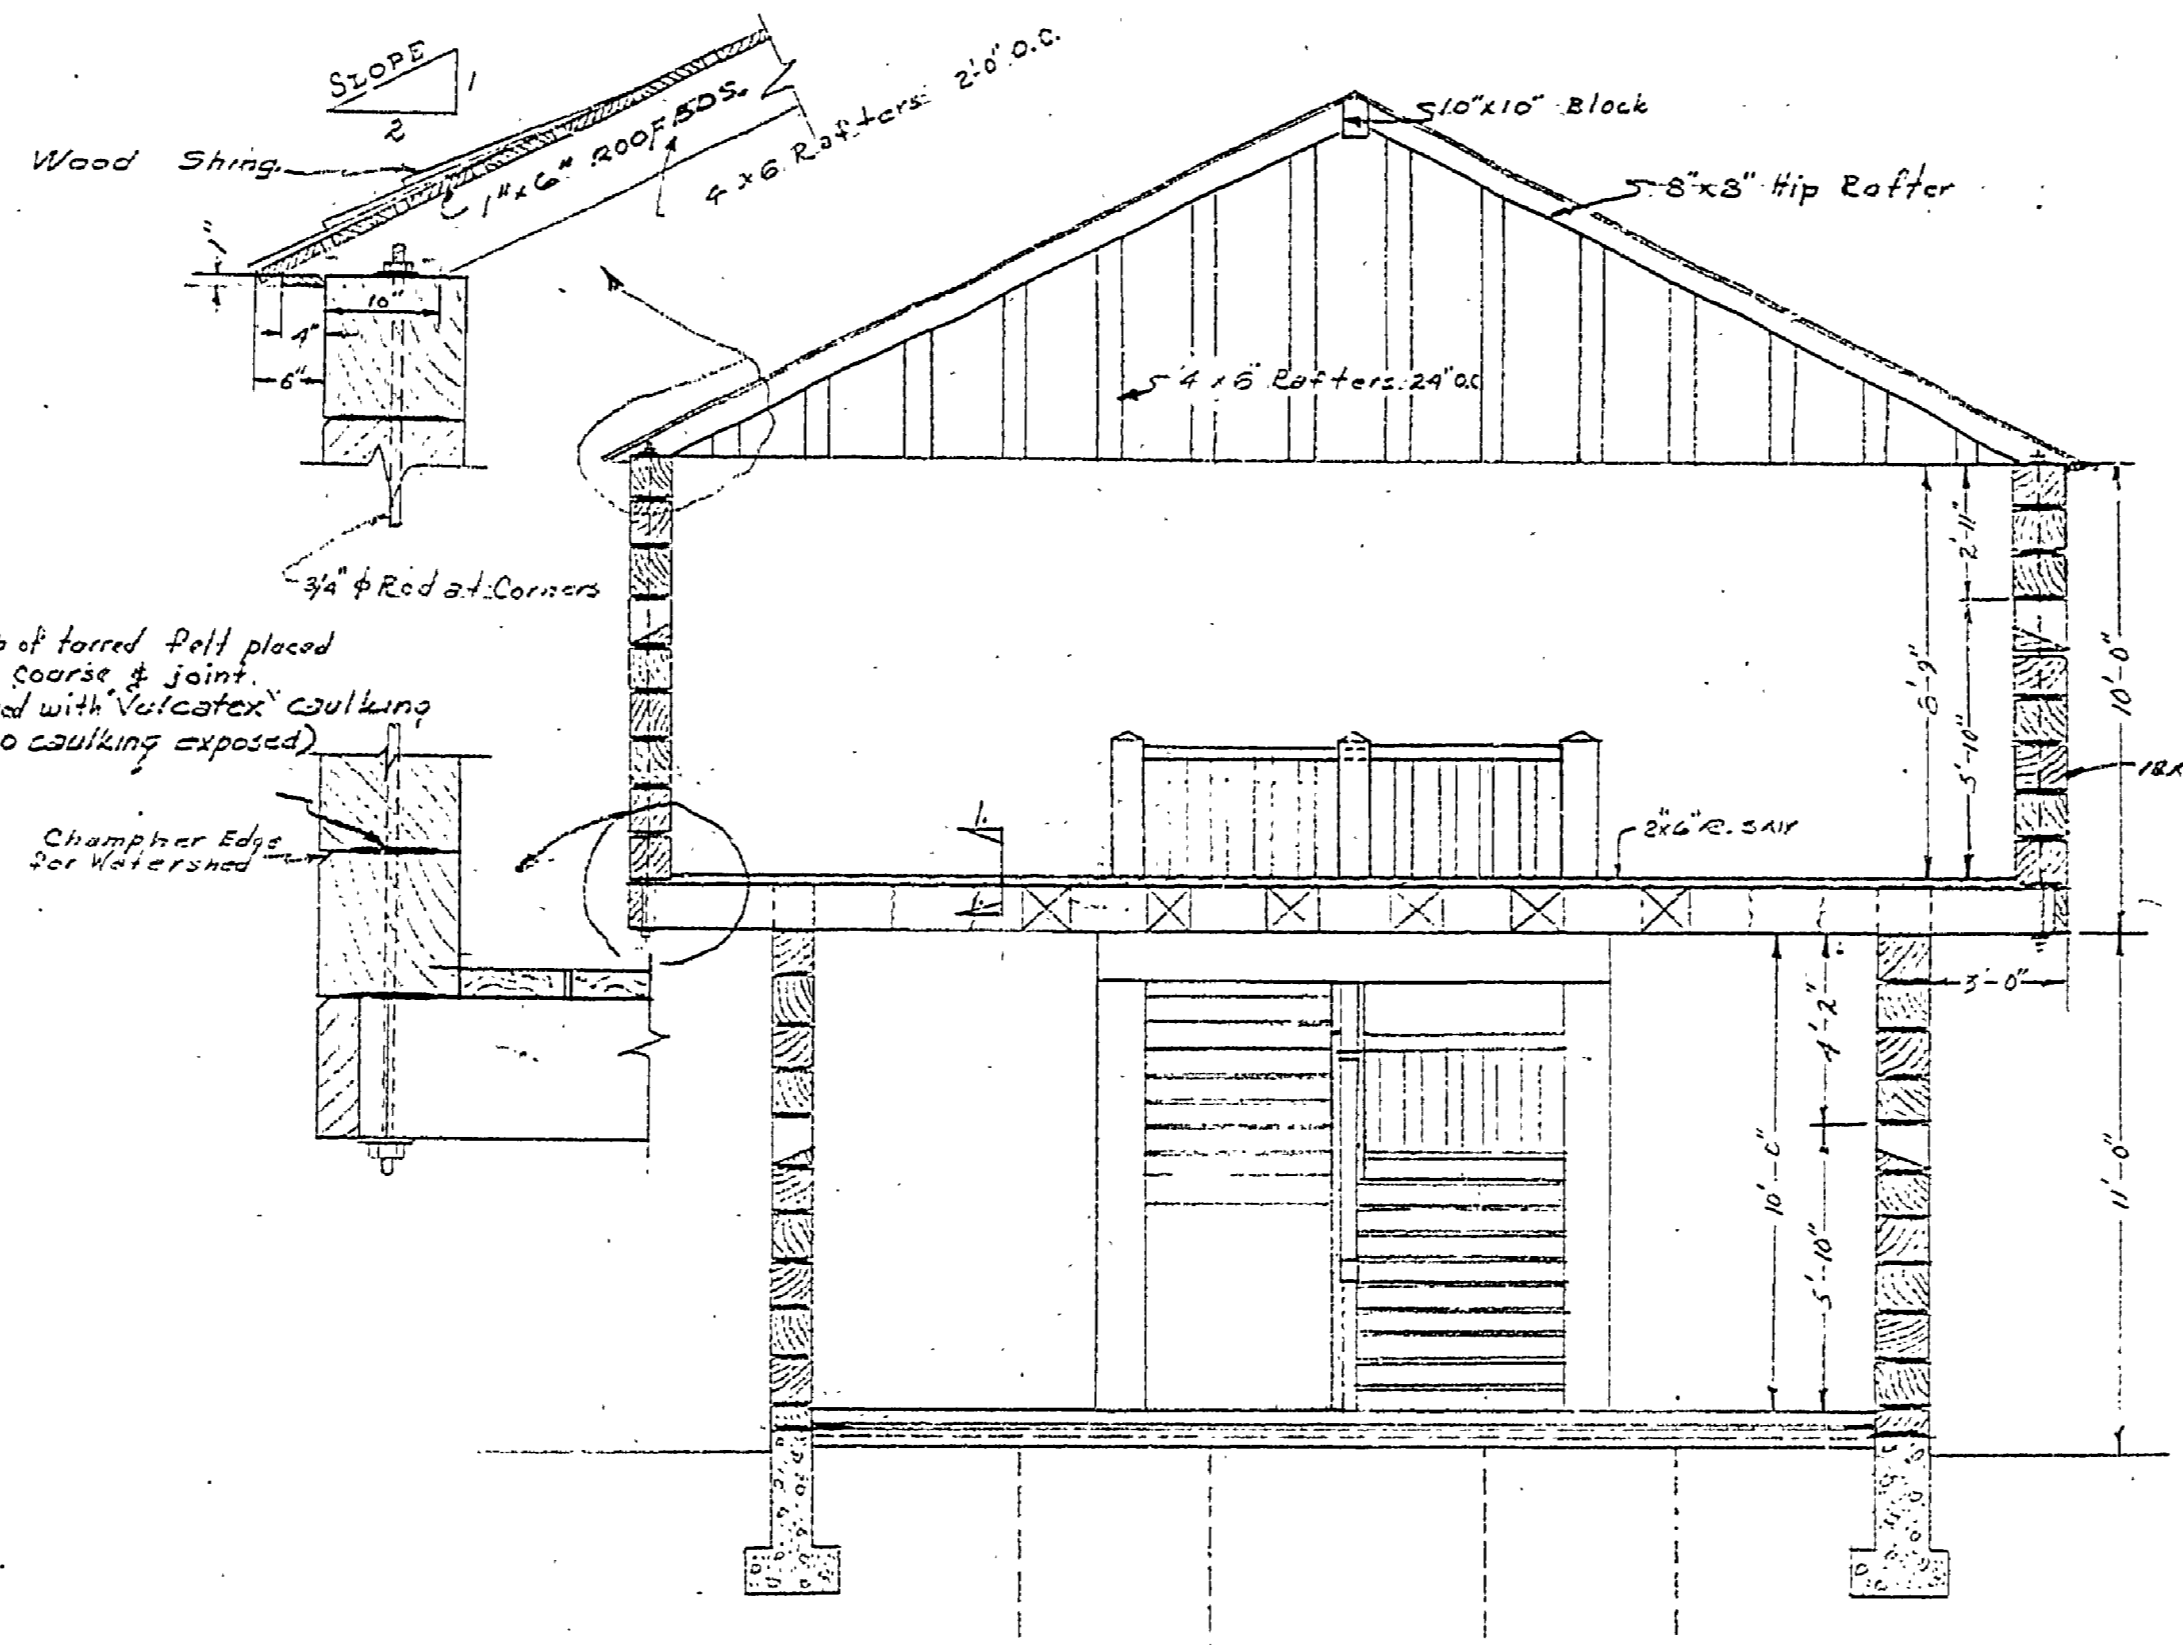


SECTIONAL VIEW - EAST-WEST
Scale 1/2" = 1'-0"

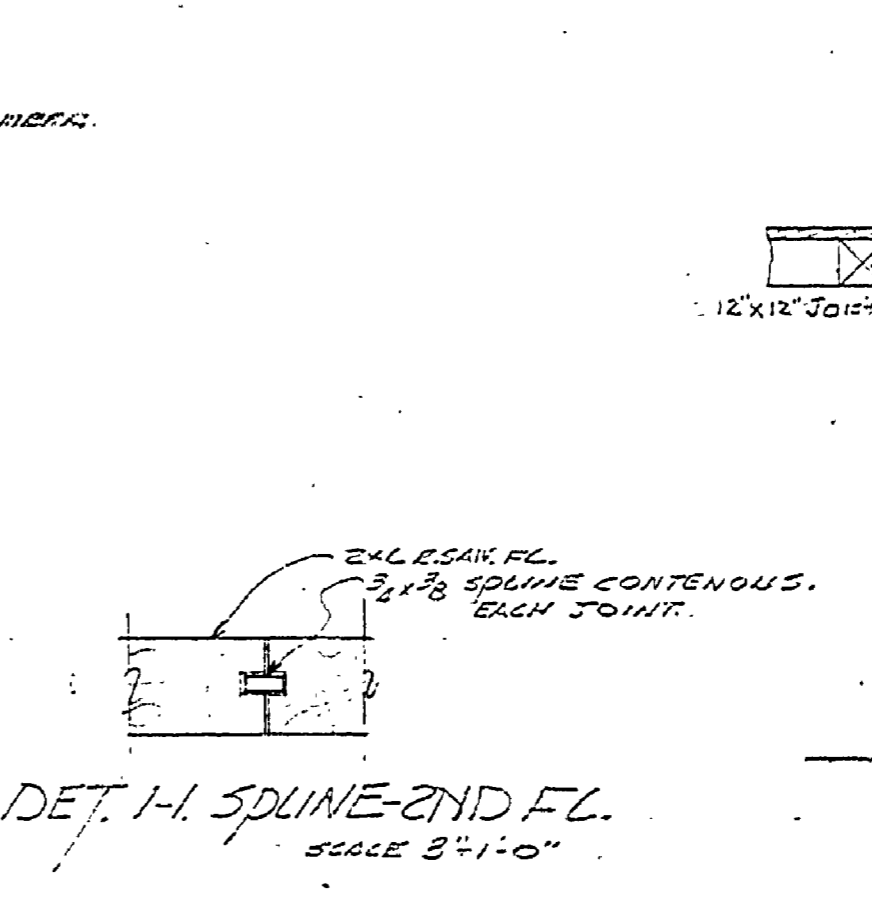


DET. 1-1. SPINE-2ND FL.
Scale 3/4" = 1'-0"

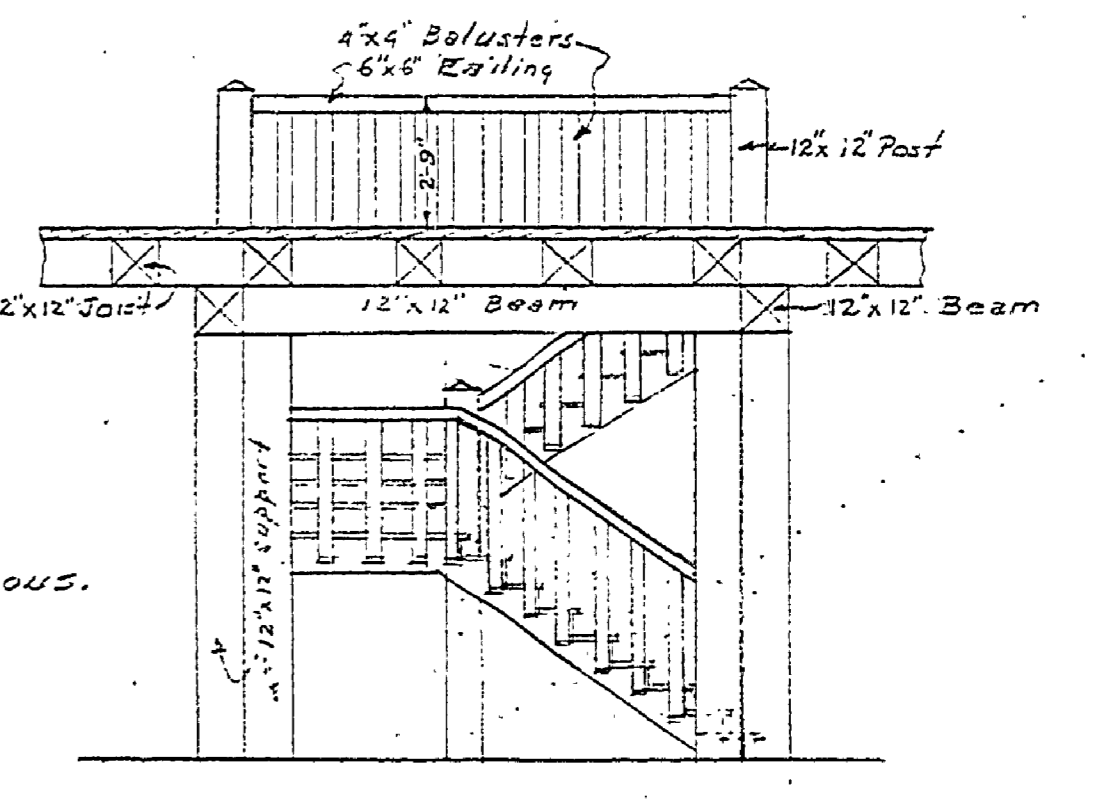

VIEWS of RAILINGS
Scale 1/2" = 1'-0"

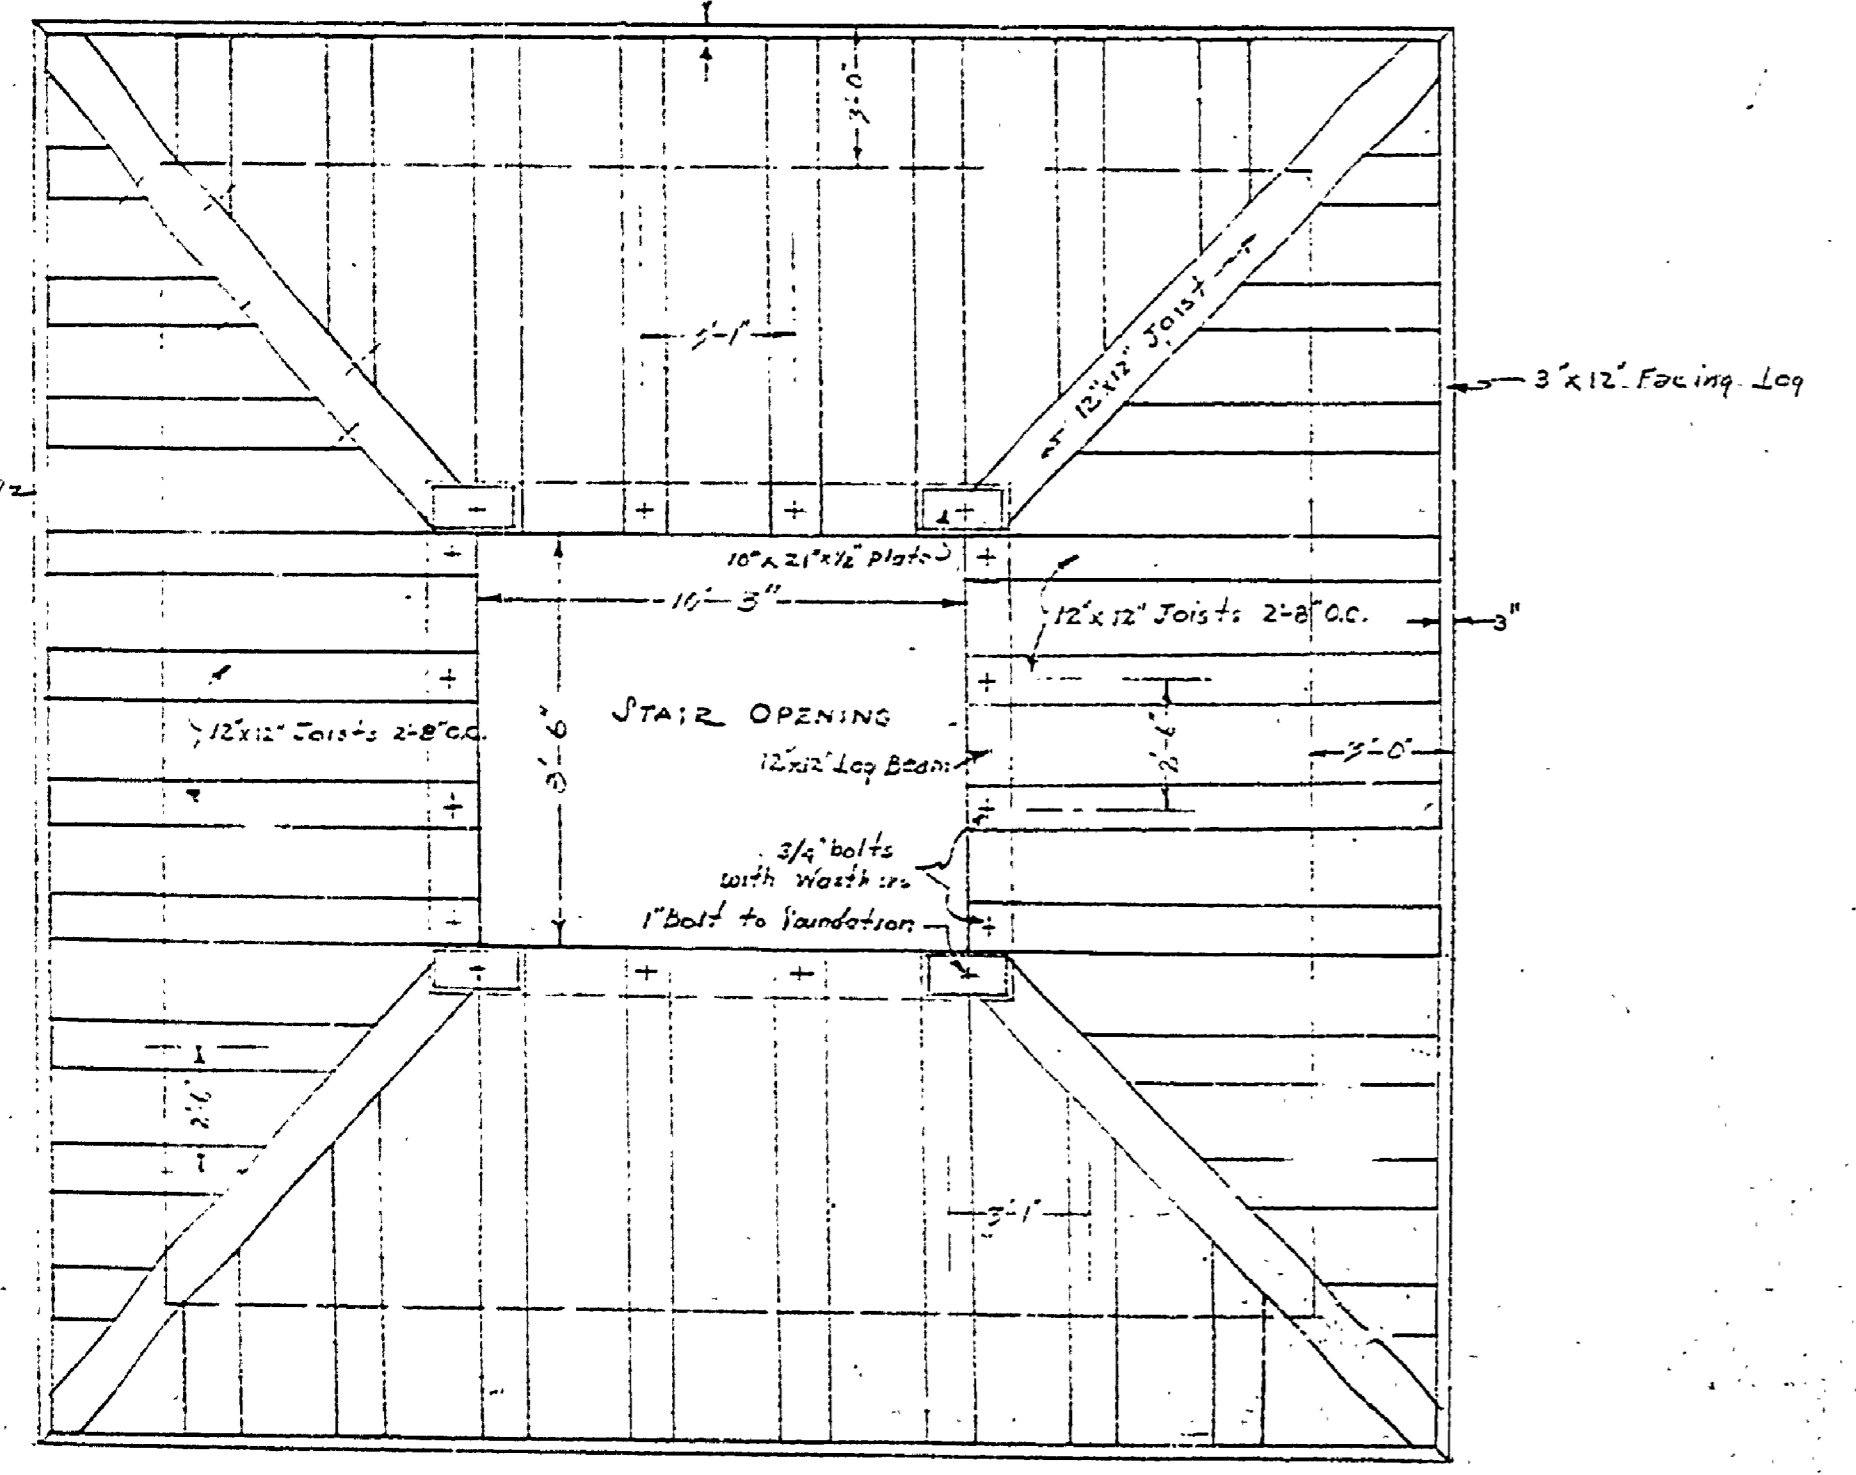

PLAN of BEAMS
Scale 1/4" = 1'-0"

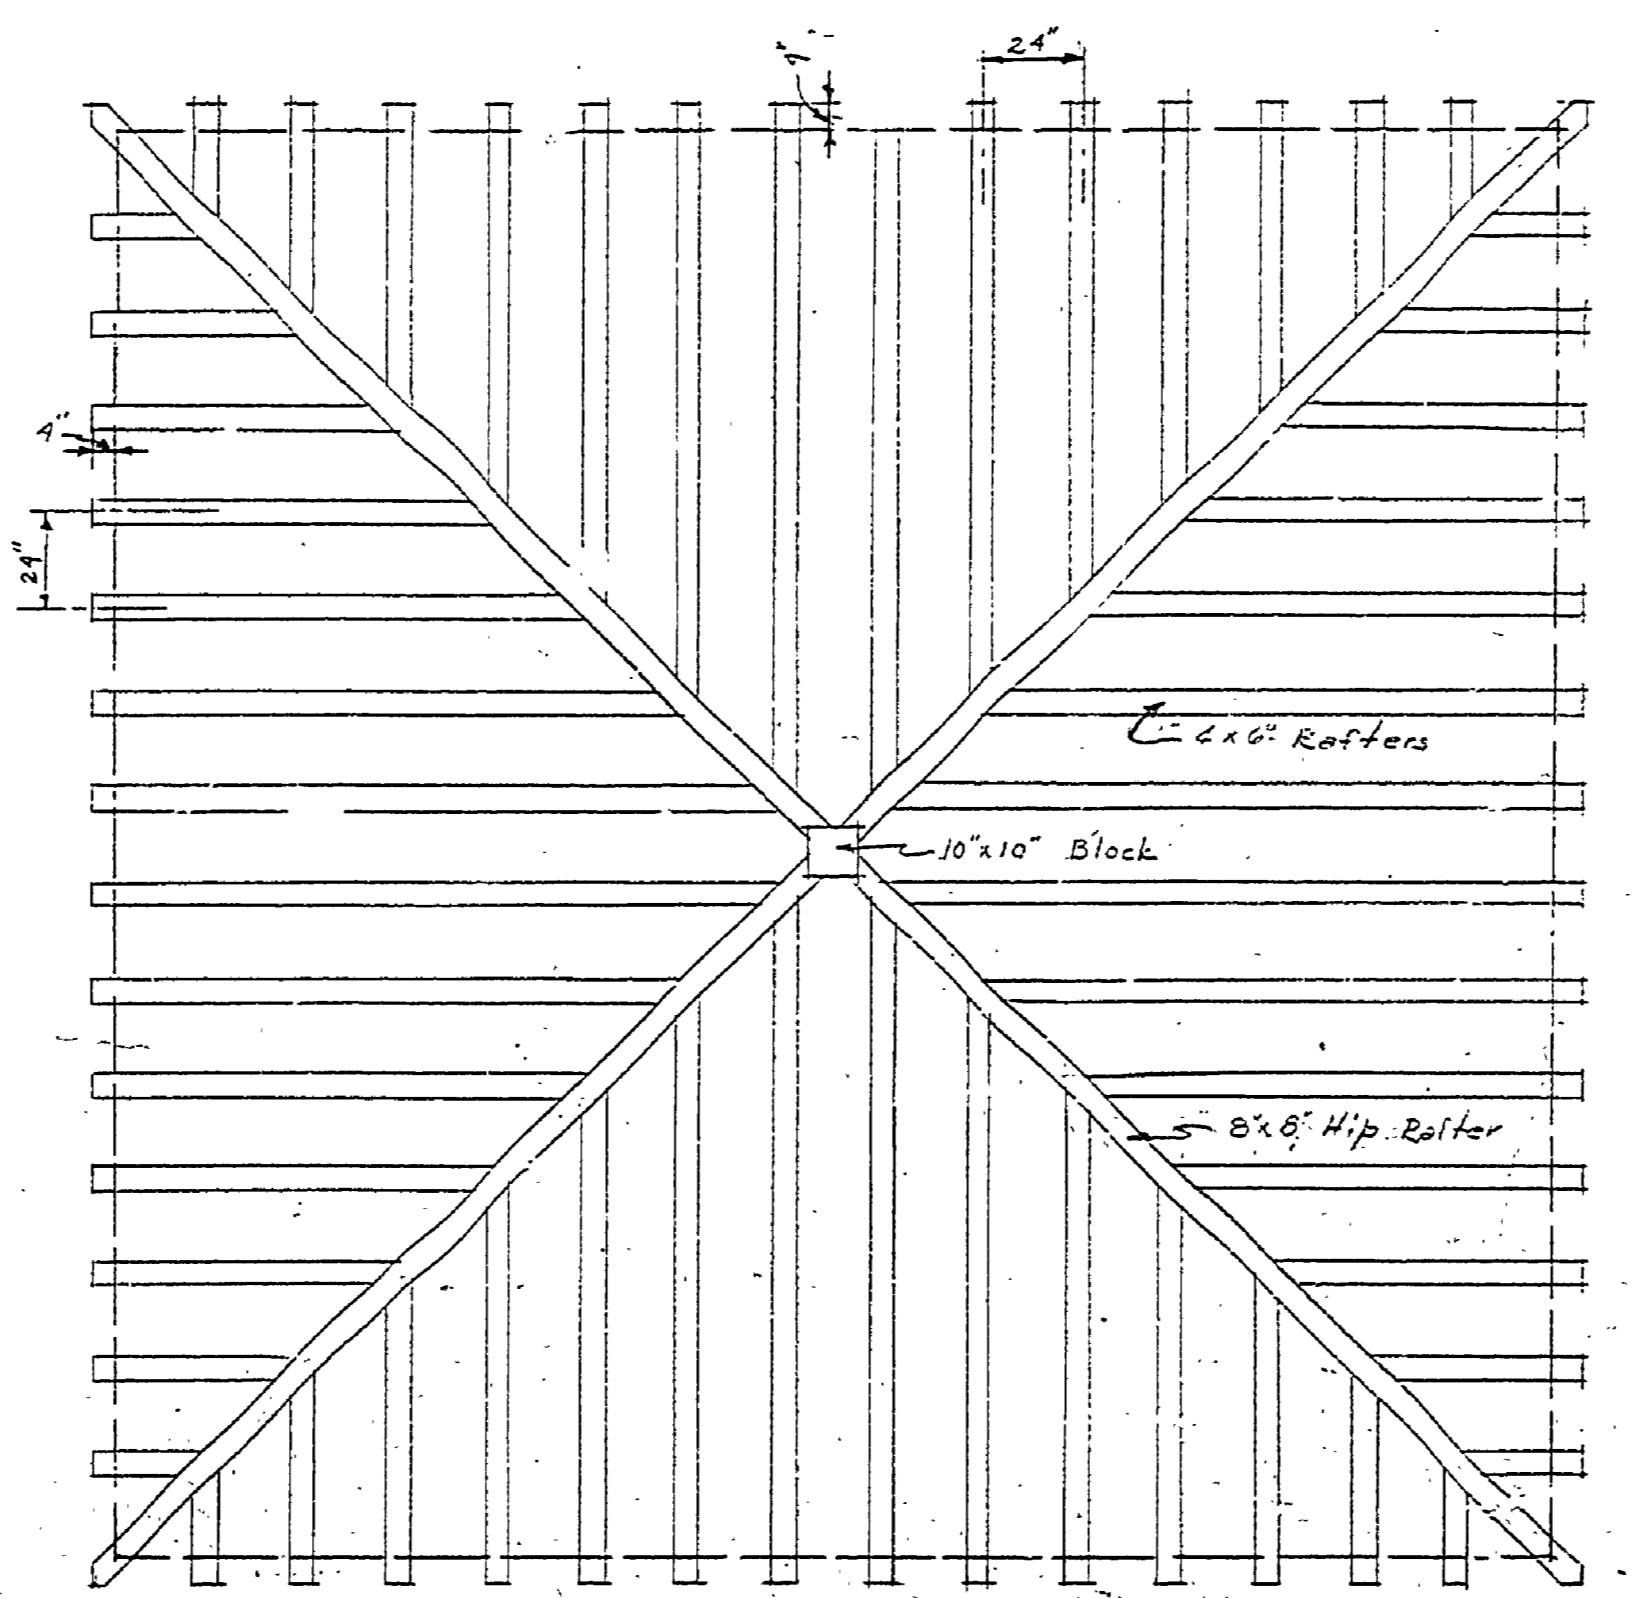

PLAN of RAFTERS
Scale 1/4" = 1'-0"

INSURANCE No. 26

Drawn by: H.C.M. Revisions: 11-23-33 H.C.M.
Checked by: 2-15-35 H.C.M. SHEET 2

A-94