






REAR ELEVATION

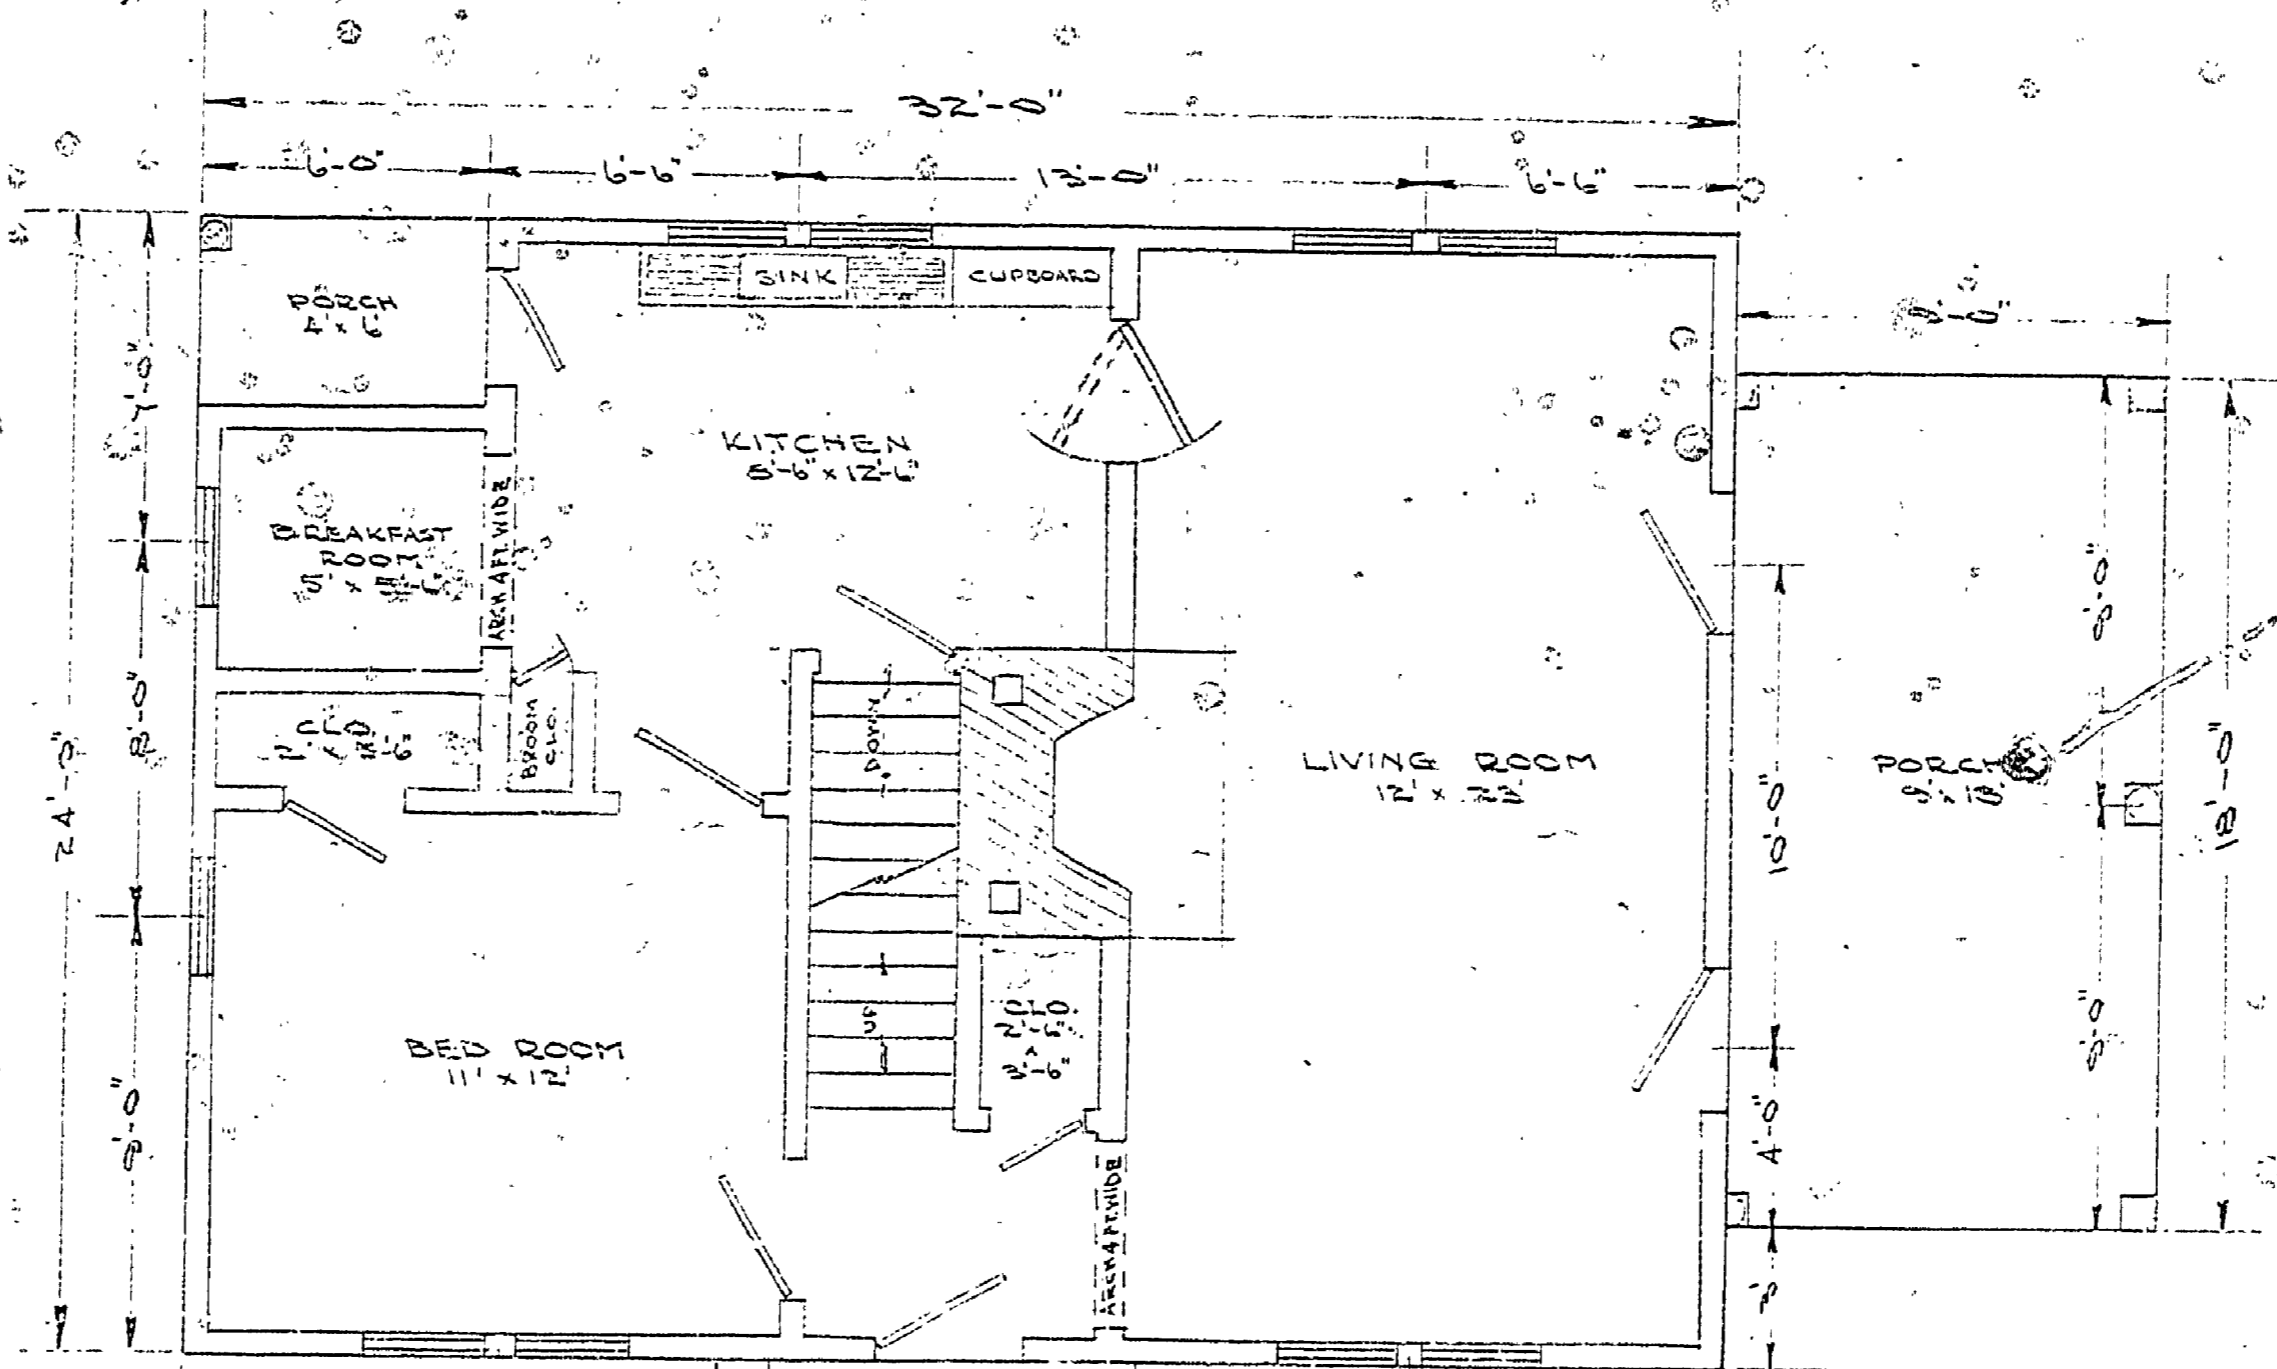


FIRST FLOOR PLAN

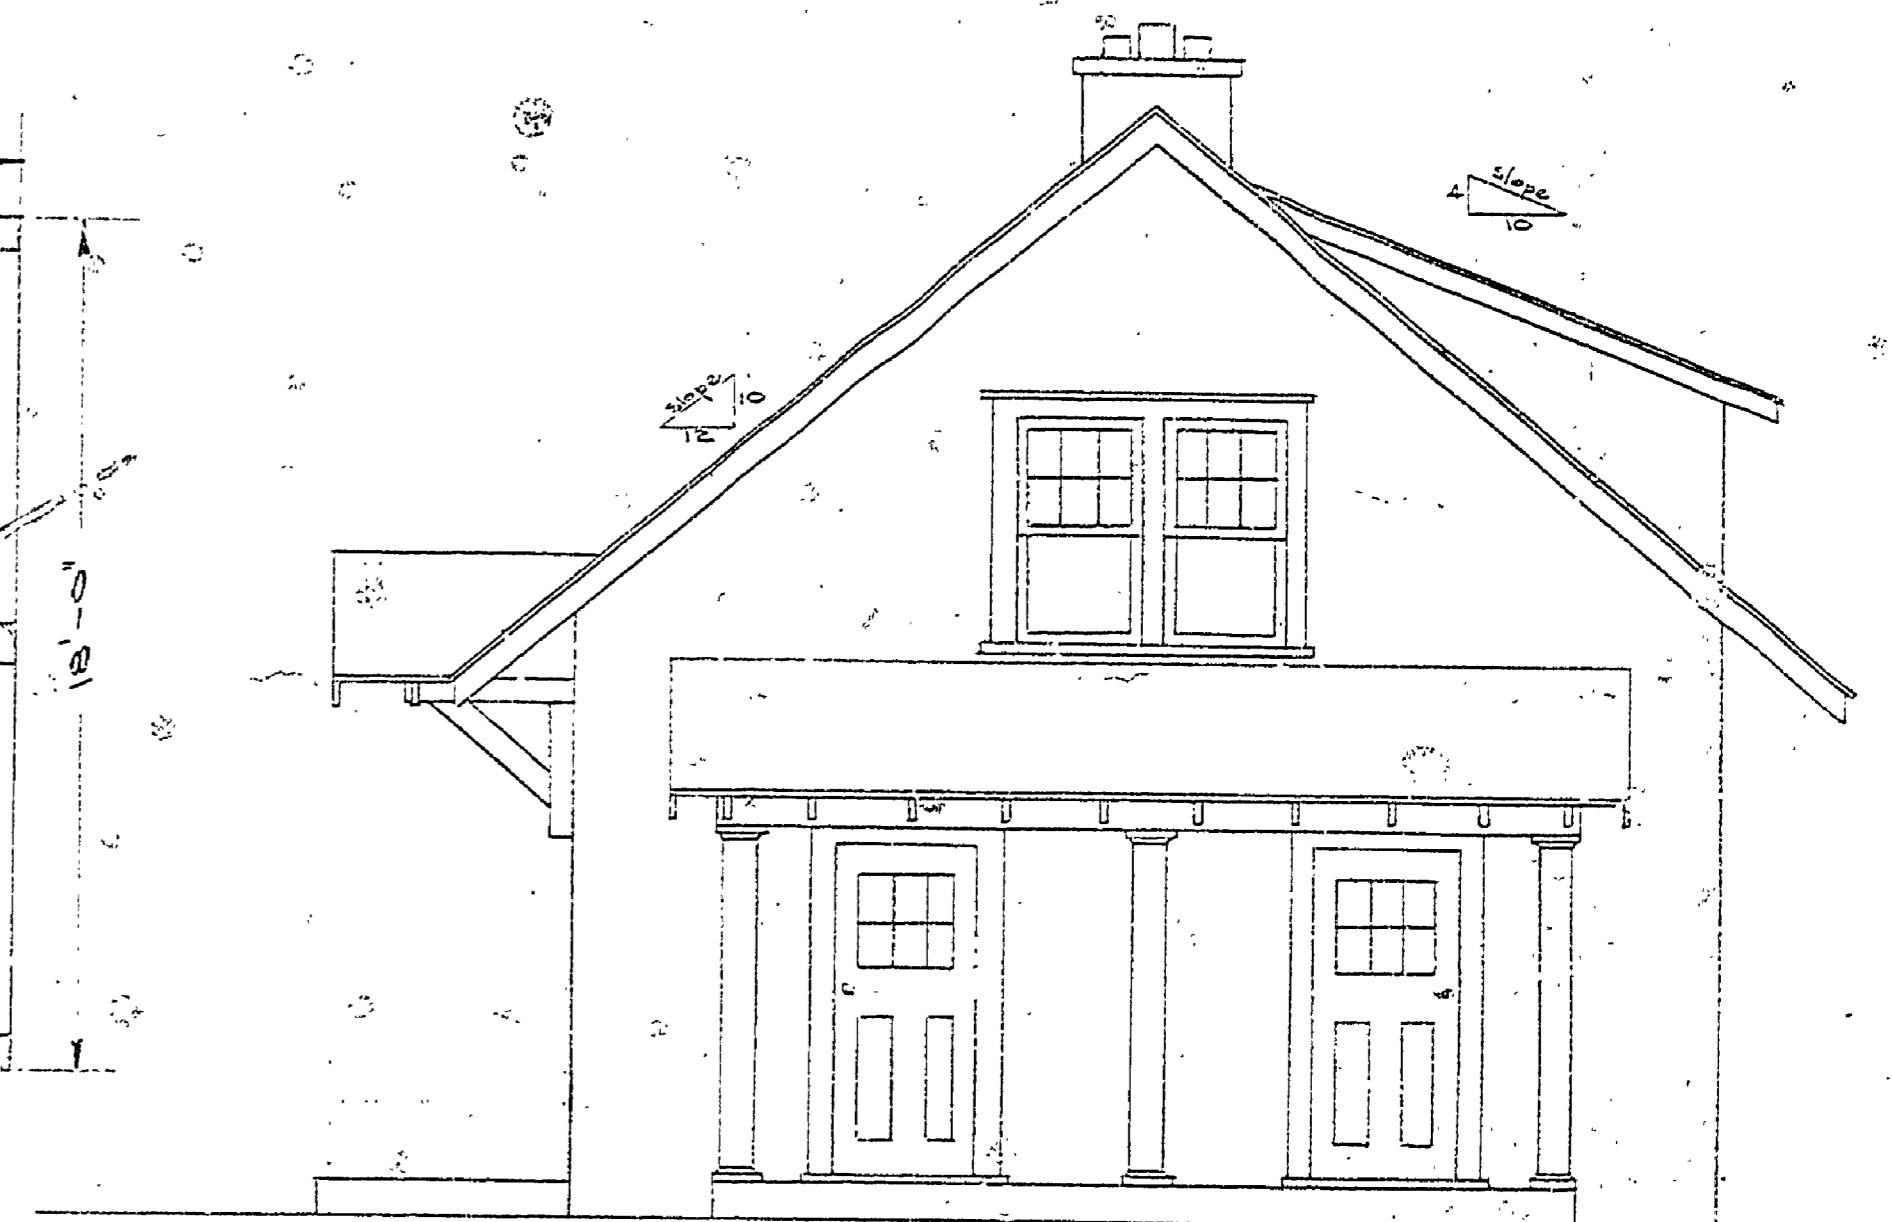

END ELEVATION

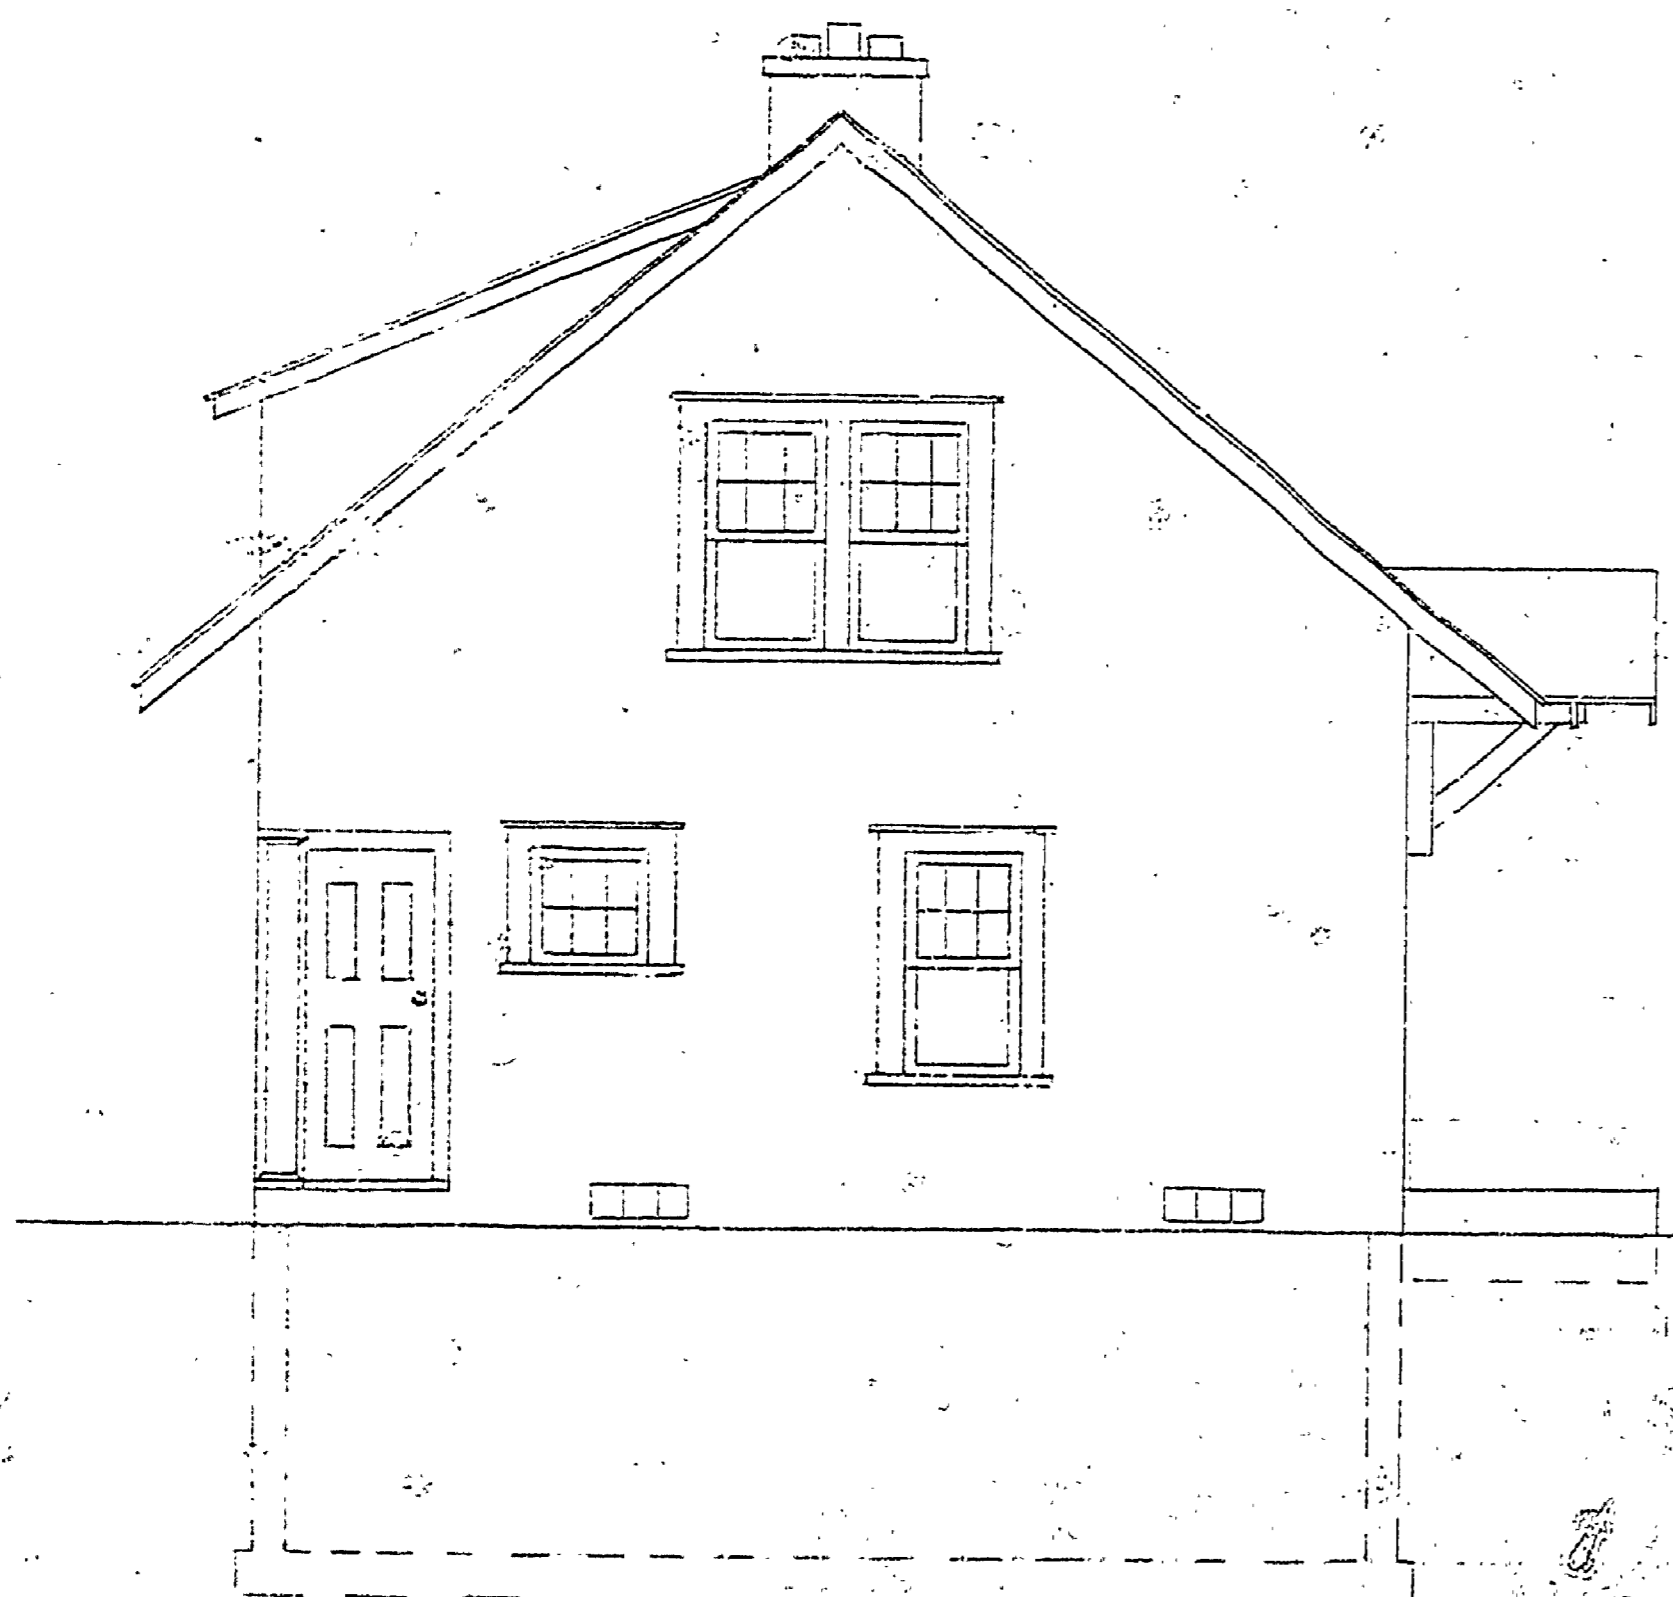

END VIEW

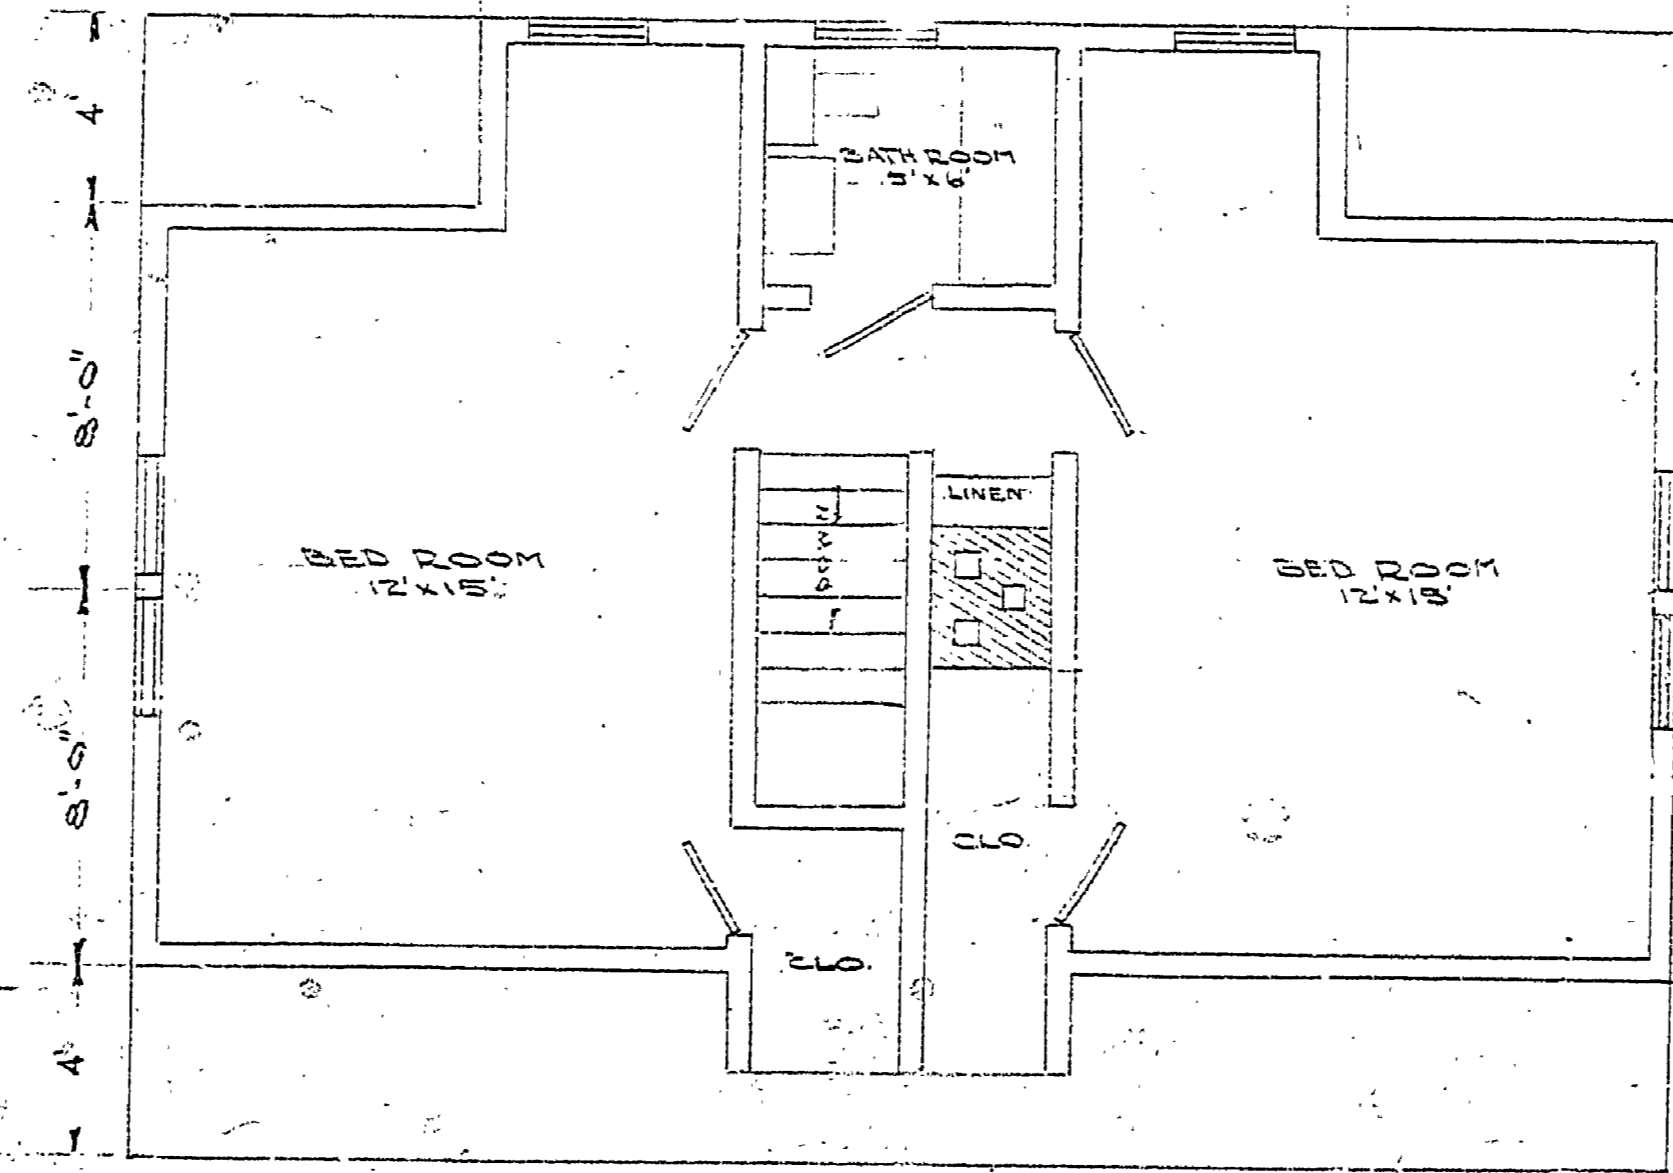

SECOND FLOOR



FRONT VIEW

CARETAKERS HOME

FOR MICHIGAN STATE PARK
DEPARTMENT OF CONSERVATION
JOHN SAUNDERS DIRECTOR
Scale 1/4" = 1 FT. Date 4-8-26
R.H. BARNES

INSURANCE NO. 1

Muskegon

A-92

C-7