


1	11	21	31	41	51	61	71	81	91	101	111
2	12	22	32	42	52	62	72	82	92	102	112
3	13	23	33	43	53	63	73	83	93	103	113
4	14	24	34	44	54	64	74	84	94	104	114
5	15	25	35	45	55	65	75	85	95	105	115
6	16	26	36	46	56	66	76	86	96	106	116
7	17	27	37	47	57	67	77	87	97	107	117
8	18	28	38	48	58	68	78	88	98	108	118
9	19	29	39	49	59	69	79	89	99	109	119

SECTION - 1

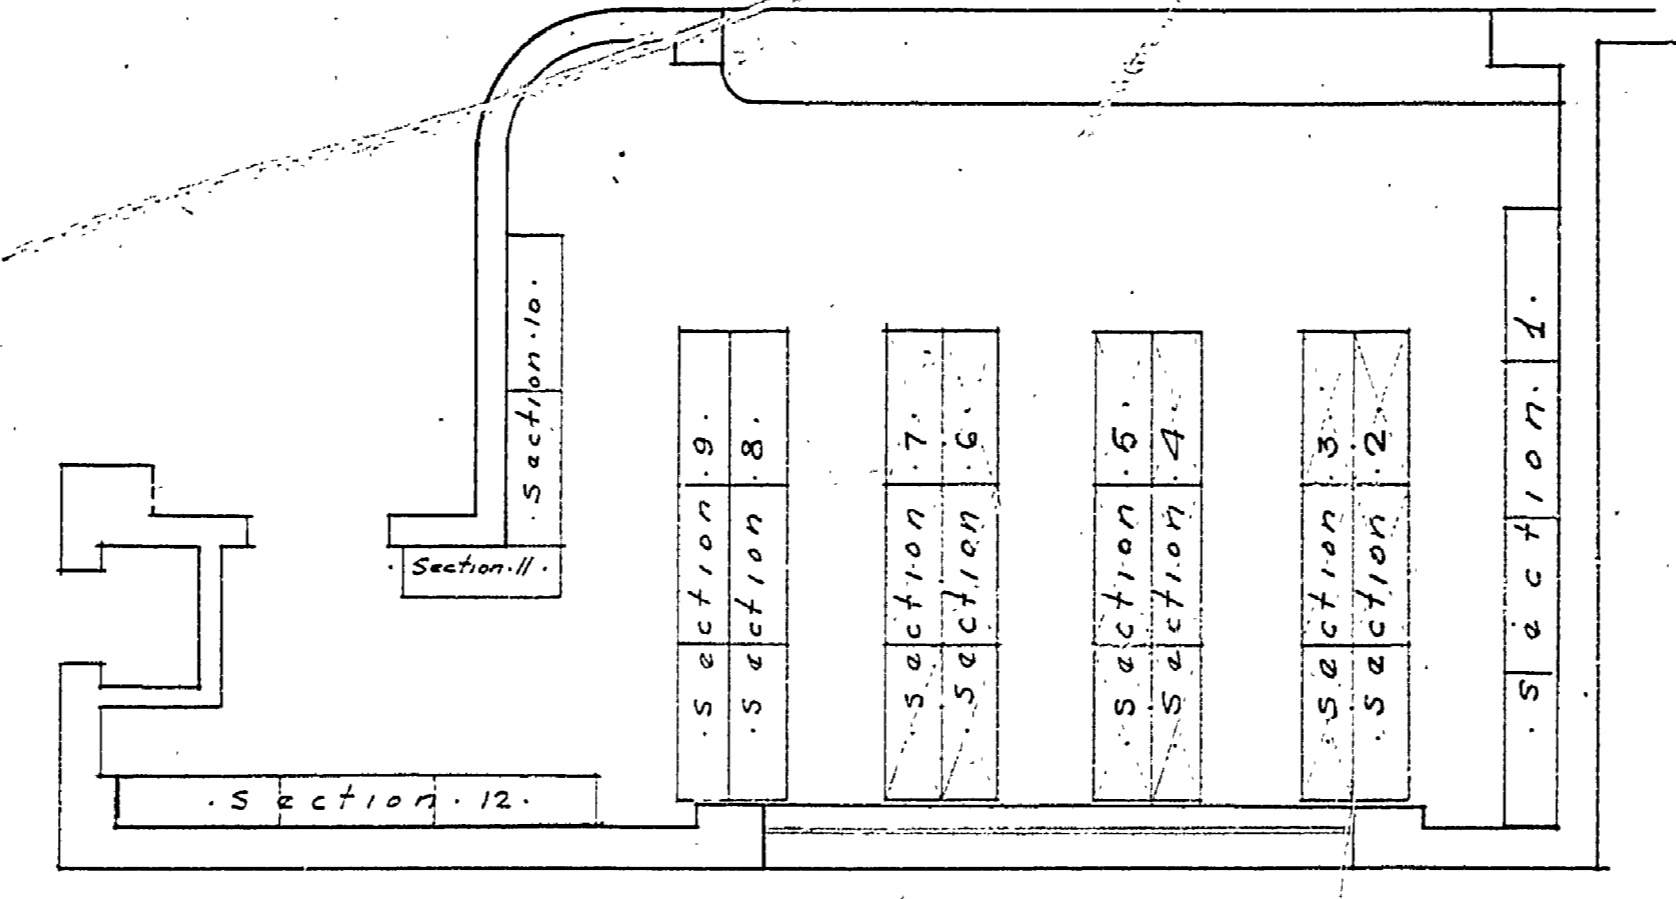

PLAN OF BASKET STORAGE ROOM - SHOWING ARRANGEMENT FOR SHELVING SECTIONS

Note - Sections marked with a double line have been purchased.

121	131	141	151	161	171	181	191	201
122	132	142	152	162	172	182	192	202
123	133	143	153	163	173	183	193	203
124	134	144	154	164	174	184	194	204
125	135	145	155	165	175	185	195	205
126	136	146	156	166	176	186	196	206
127	137	147	157	167	177	187	197	207
128	138	148	158	168	178	188	198	208
129	139	149	159	169	179	189	199	209

SECTION - 2

211	221	231	241	251	261	271	281	291
212	222	232	242	252	262	272	282	292
213	223	233	243	253	263	273	283	293
214	224	234	244	254	264	274	284	294
215	225	235	245	255	265	275	285	295
216	226	236	246	256	266	276	286	296
217	227	237	247	257	267	277	287	297
218	228	238	248	258	268	278	288	298
219	229	239	249	259	269	279	289	299

SECTION - 3

311	321	331	341	351	361	371	381	391
312	322	332	342	352	362	372	382	392
313	323	333	343	353	363	373	383	393
314	324	334	344	354	364	374	384	394
315	325	335	345	355	365	375	385	395
316	326	336	346	356	366	376	386	396
317	327	337	347	357	367	377	387	397
318	328	338	348	358	368	378	388	398
319	329	339	349	359	369	379	389	399

SECTION - 8

411	421	431	441	451	461	471	481	491
412	422	432	442	452	462	472	482	492
413	423	433	443	453	463	473	483	493
414	424	434	444	454	464	474	484	494
415	425	435	445	455	465	475	485	495
416	426	436	446	456	466	476	486	496
417	427	437	447	457	467	477	487	497
418	428	438	448	458	468	478	488	498
419	429	439	449	459	469	479	489	499

SECTION - 9

511	521	531	541	551	561	571	581	591
512	522	532	542	552	562	572	582	592
513	523	533	543	553	563	573	583	593
514	524	534	544	554	564	574	584	594
515	525	535	545	555	565	575	585	595
516	526	536	546	556	566	576	586	596
517	527	537	547	557	567	577	587	597
518	528	538	548	558	568	578	588	598
519	529	539	549	559	569	579	589	599

SECTION - 4

611	621	631	641	651	661	671	681	691
612	622	632	642	652	662	672	682	692
613	623	633	643	653	663	673	683	693
614	624	634	644	654	664	674	684	694
615	625	635	645	655	665	675	685	695
616	626	636	646	656	666	676	686	696
617	627	637	647	657	667	677	687	697
618	628	638	648	658	668	678	688	698
619	629	639	649	659	669	679	689	699

SECTION - 5

711	721	731	741	751	761	771	781	791
712	722	732	742	752	762	772	782	792
713	723	733	743	753	763	773	783	793
714	724	734	744	754	764	774	784	794
715	725	735	745	755	765	775	785	795
716	726	736	746	756	766	776	786	796
717	727	737	747	757	767	777	787	797
718	728	738	748	758	768	778	788	798
719	729	739	749	759	769	779	789	799

SECTION - 10

811	821	831	841	851	861	871	881	891
812	822	832	842	852	862	872	882	892
813	823	833	843	853	863	873	883	893
814	824	834	844	854	864	874	884	894
815	825	835	845	855	865	875	885	895
816	826	836	846	856	866	876	886	896
817	827	837	847	857	867	877	887	897
818	828	838	848	858	868	878	888	898
819	829	839	849	859	869	879	889	899

SECTION - 11

911	921	931	941	951	961	971	981	991
912	922	932	942	952	962	972	982	992
913	923	933	943	953	963	973	983	993
914	924	934	944	954	964	974	984	994
915	925	935	945	955	965	975	985	995
916	926	936	946	956	966	976	986	996
917	927	937	947	957	967	977	987	997
918	928	938	948	958	968	978	988	998
919	929	939	949	959	969	979	989	999

SECTION - 6

1011	1021	1031	1041	1051	1061	1071	1081	1091
1012	1022	1032	1042	1052	1062	1072	1082	1092
1013	1023	1033	1043	1053	1063	1073	1083	1093
1014	1024	1034	1044	1054	1064	1074	1084	1094
1015	1025	1035	1045	1055	1065	1075	1085	1095
1016	1026	1036	1046	1056	1066	1076	1086	1096
1017	1027	1037	1047	1057	1067	1077	1087	1097
1018	1028	1038	1048	1058	1068	1078	1088	1098
1019	1029	1039	1049	1059	1069	1079	1089	1099

SECTION - 7

1111	1121	1131	1141	1151	1161	1171	1181	1191
1112	1122	1132	1142	1152	1162	1172	1182	1192
1113	1123	1133	1143	1153	1163	1173	1183	1193
1114	1124	1134	1144	1154	1164	1174	1184	1194
1115	1125	1135	1145	1155	1165	1175	1185	1195
1116	1126	1136	1146	1156	1166	1176	1186	1196
1117	1127	1137	1147	1157	1167	1177	1187	1197
1118	1128	1138	1148	1158	1168	1178	1188	1198
1119	1129	1139	1149	1159	1169	1179	1189	1199

SECTION - 12

NUMBERING SYSTEM FOR METAL SHELVING AND METAL BASKETS

INSURANCE No. 15

A-103

MICHIGAN DEPARTMENT OF CONSERVATION STATE PARKS DIVISION		
Designed By: C.J.R.	MUSKEGON STATE PARK	Sheet No. Special
Drawn By: C.J.R.	MUSKEGON MICH.	Scale
Traced By: C.J.R.	BATH HOUSE	Date: 4-23-42
Approved: _____	Chief Parks Division	Date: _____
Approved: _____	Inspector	Date: _____
Approved: _____		Date: _____