

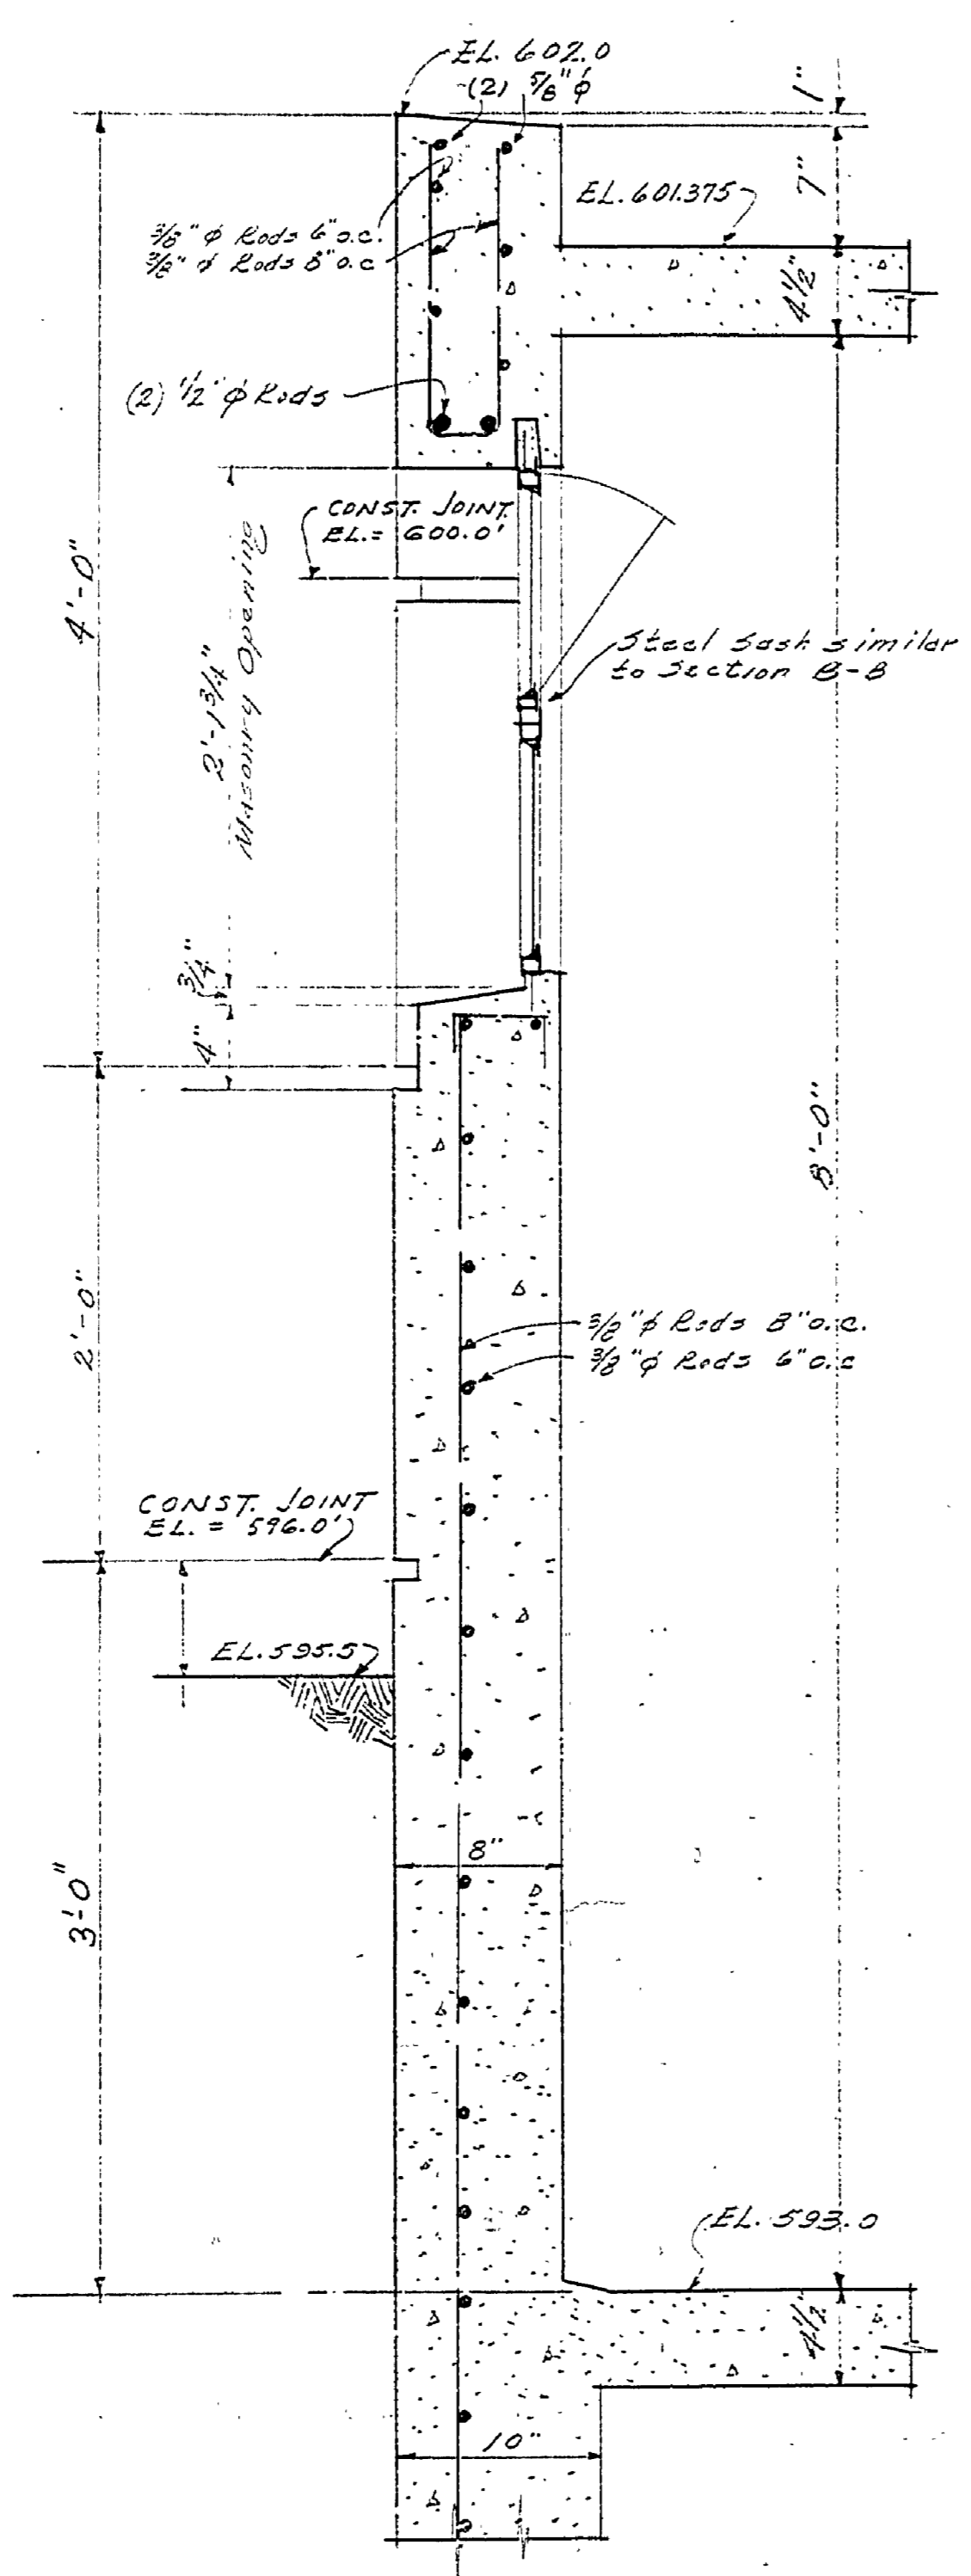




SECTIONS E-E & F-F
Scale 1/2" = 1'-0"

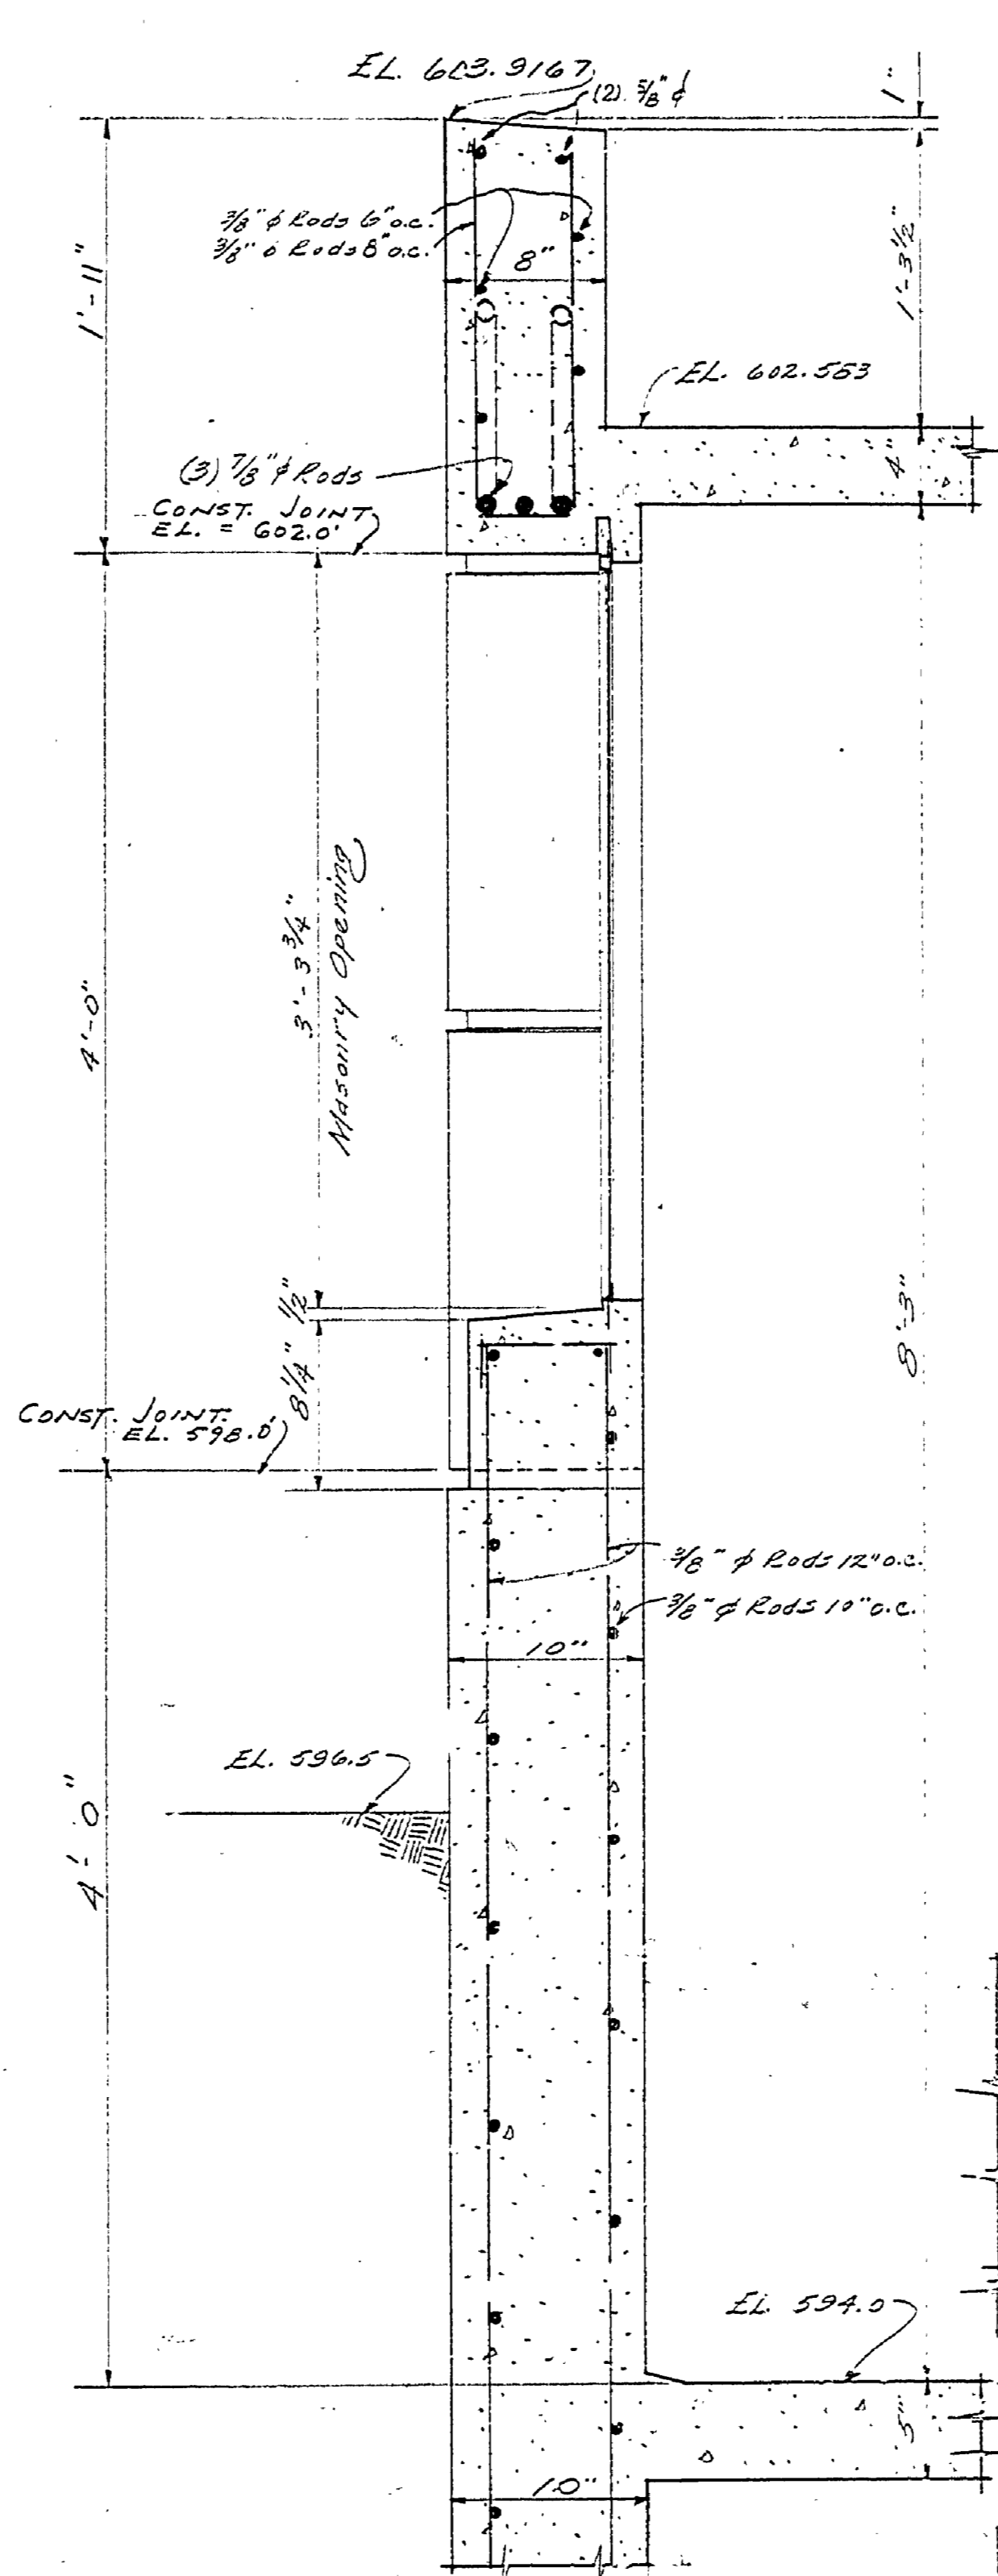


SECTION J-J
Scale 1/2" = 1'-0"

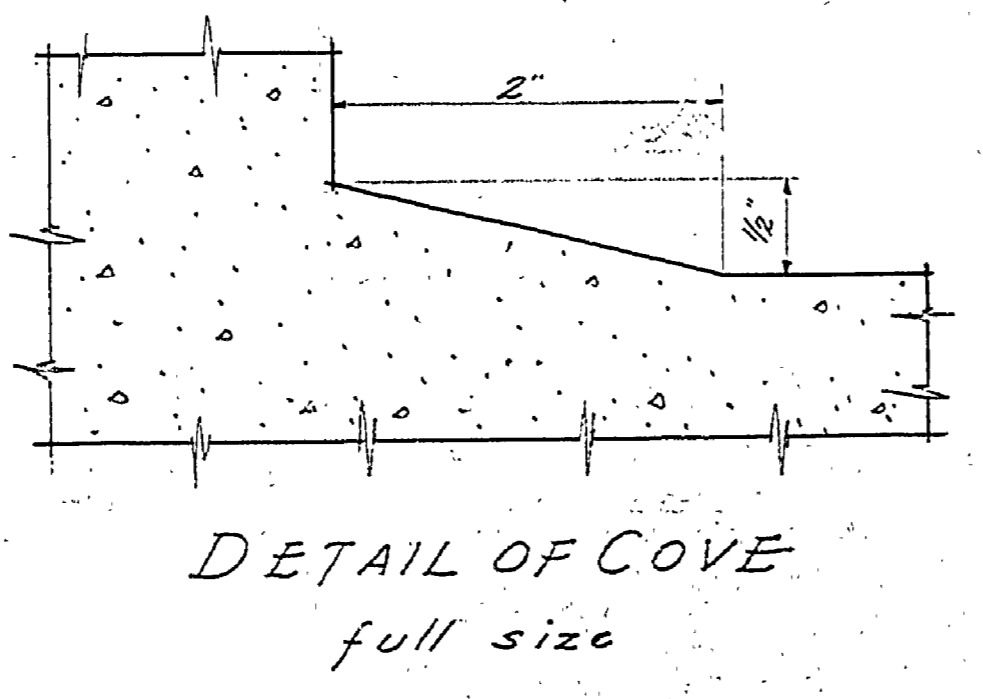


SECTION D-D
Scale 1/2" = 1'-0"

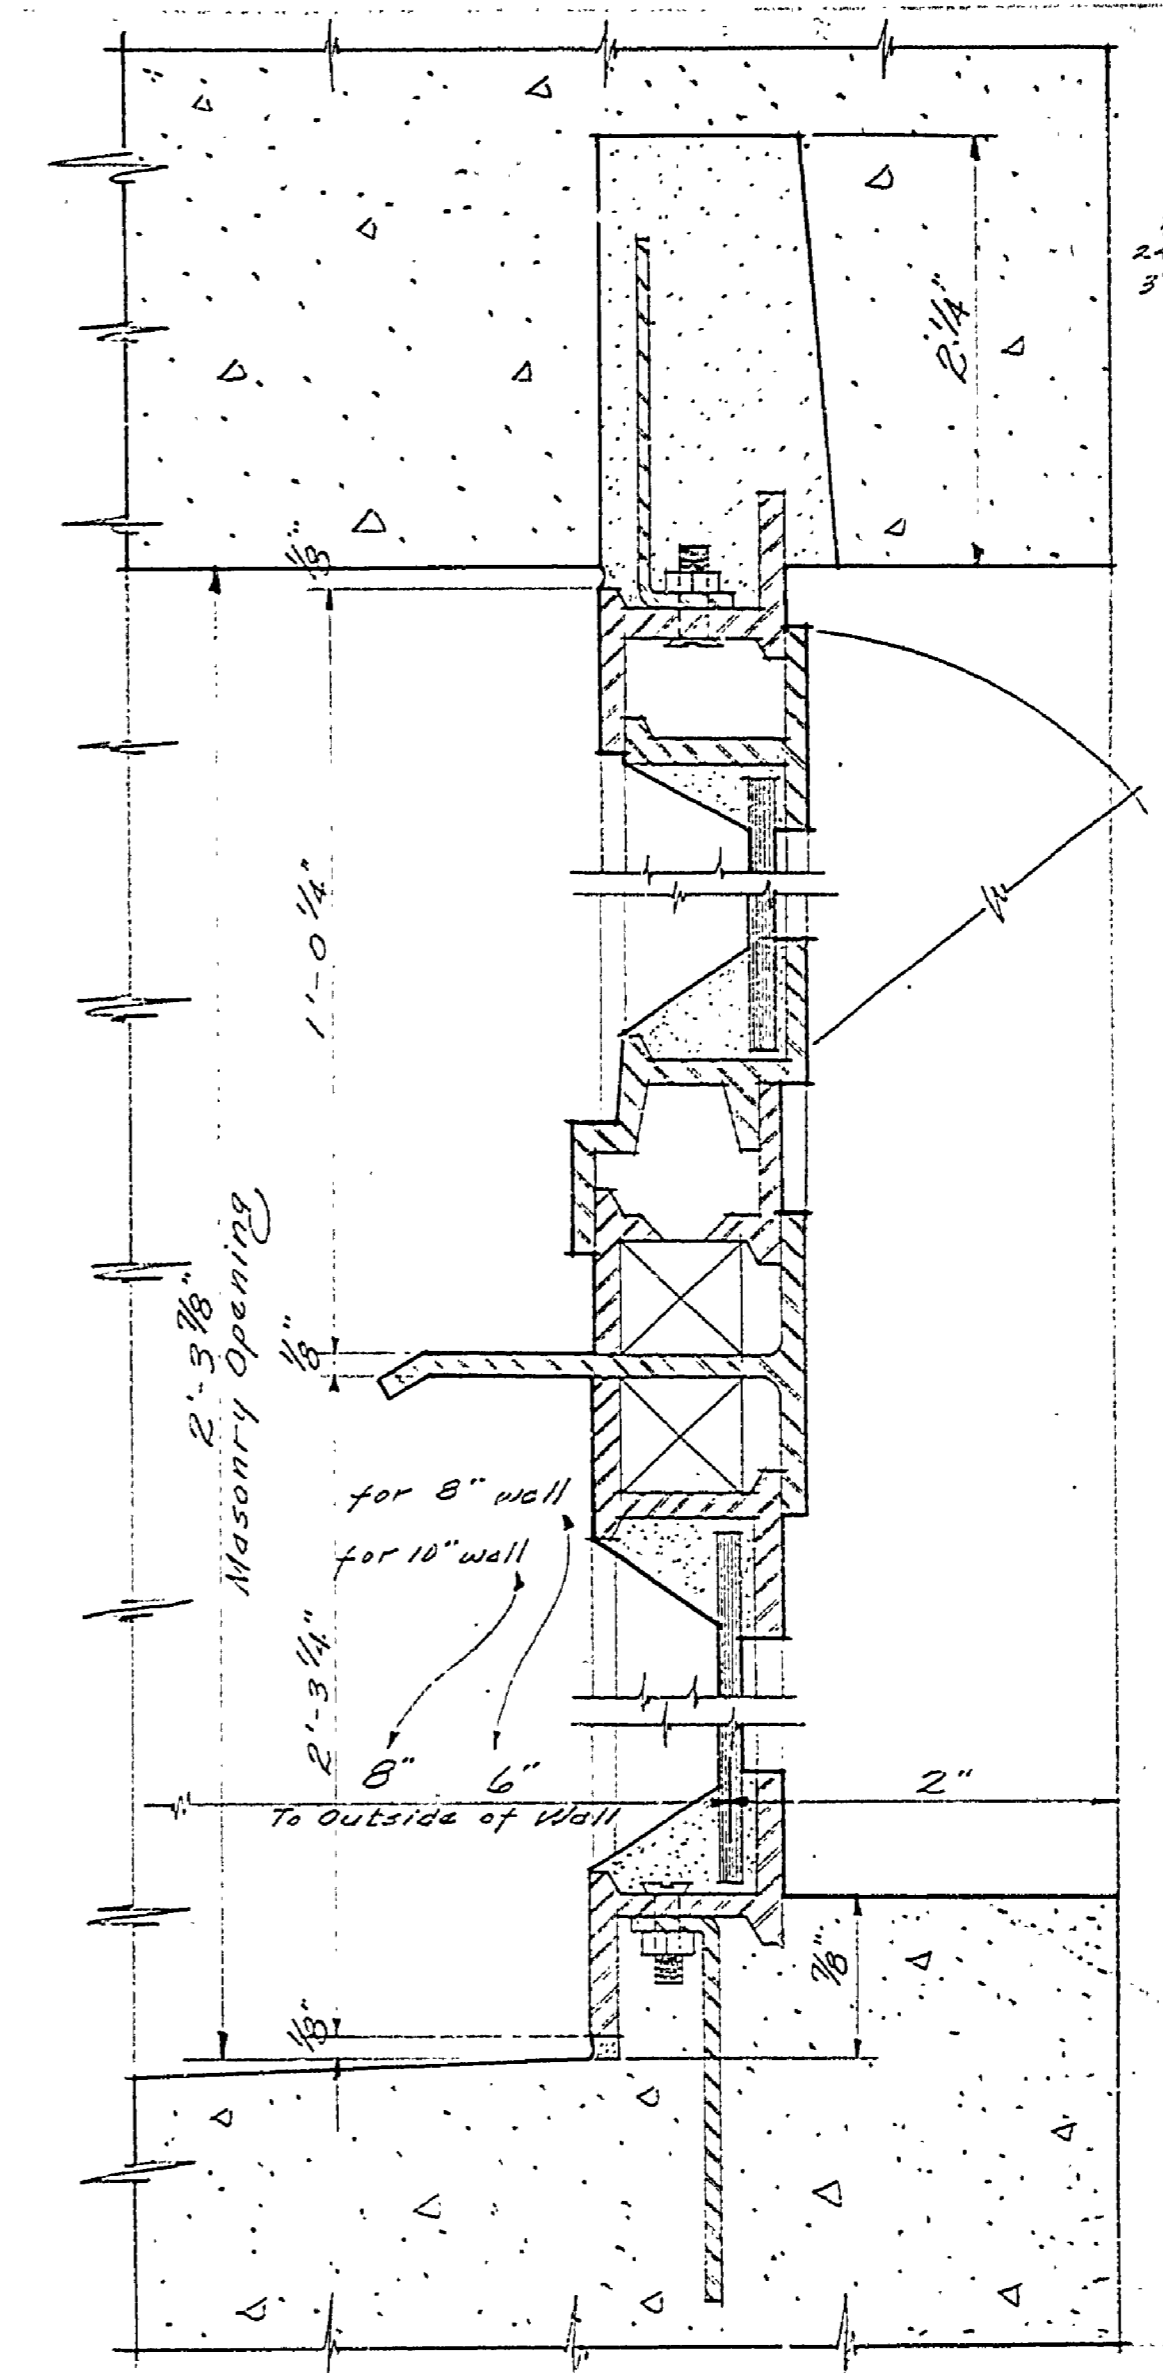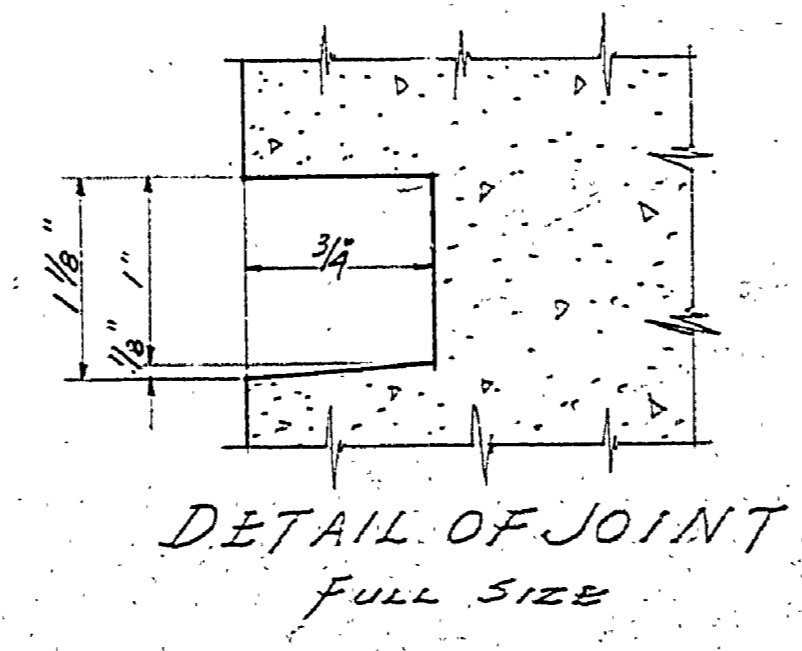

TOP VENTED STEEL SASH DETAIL
FULL SIZE

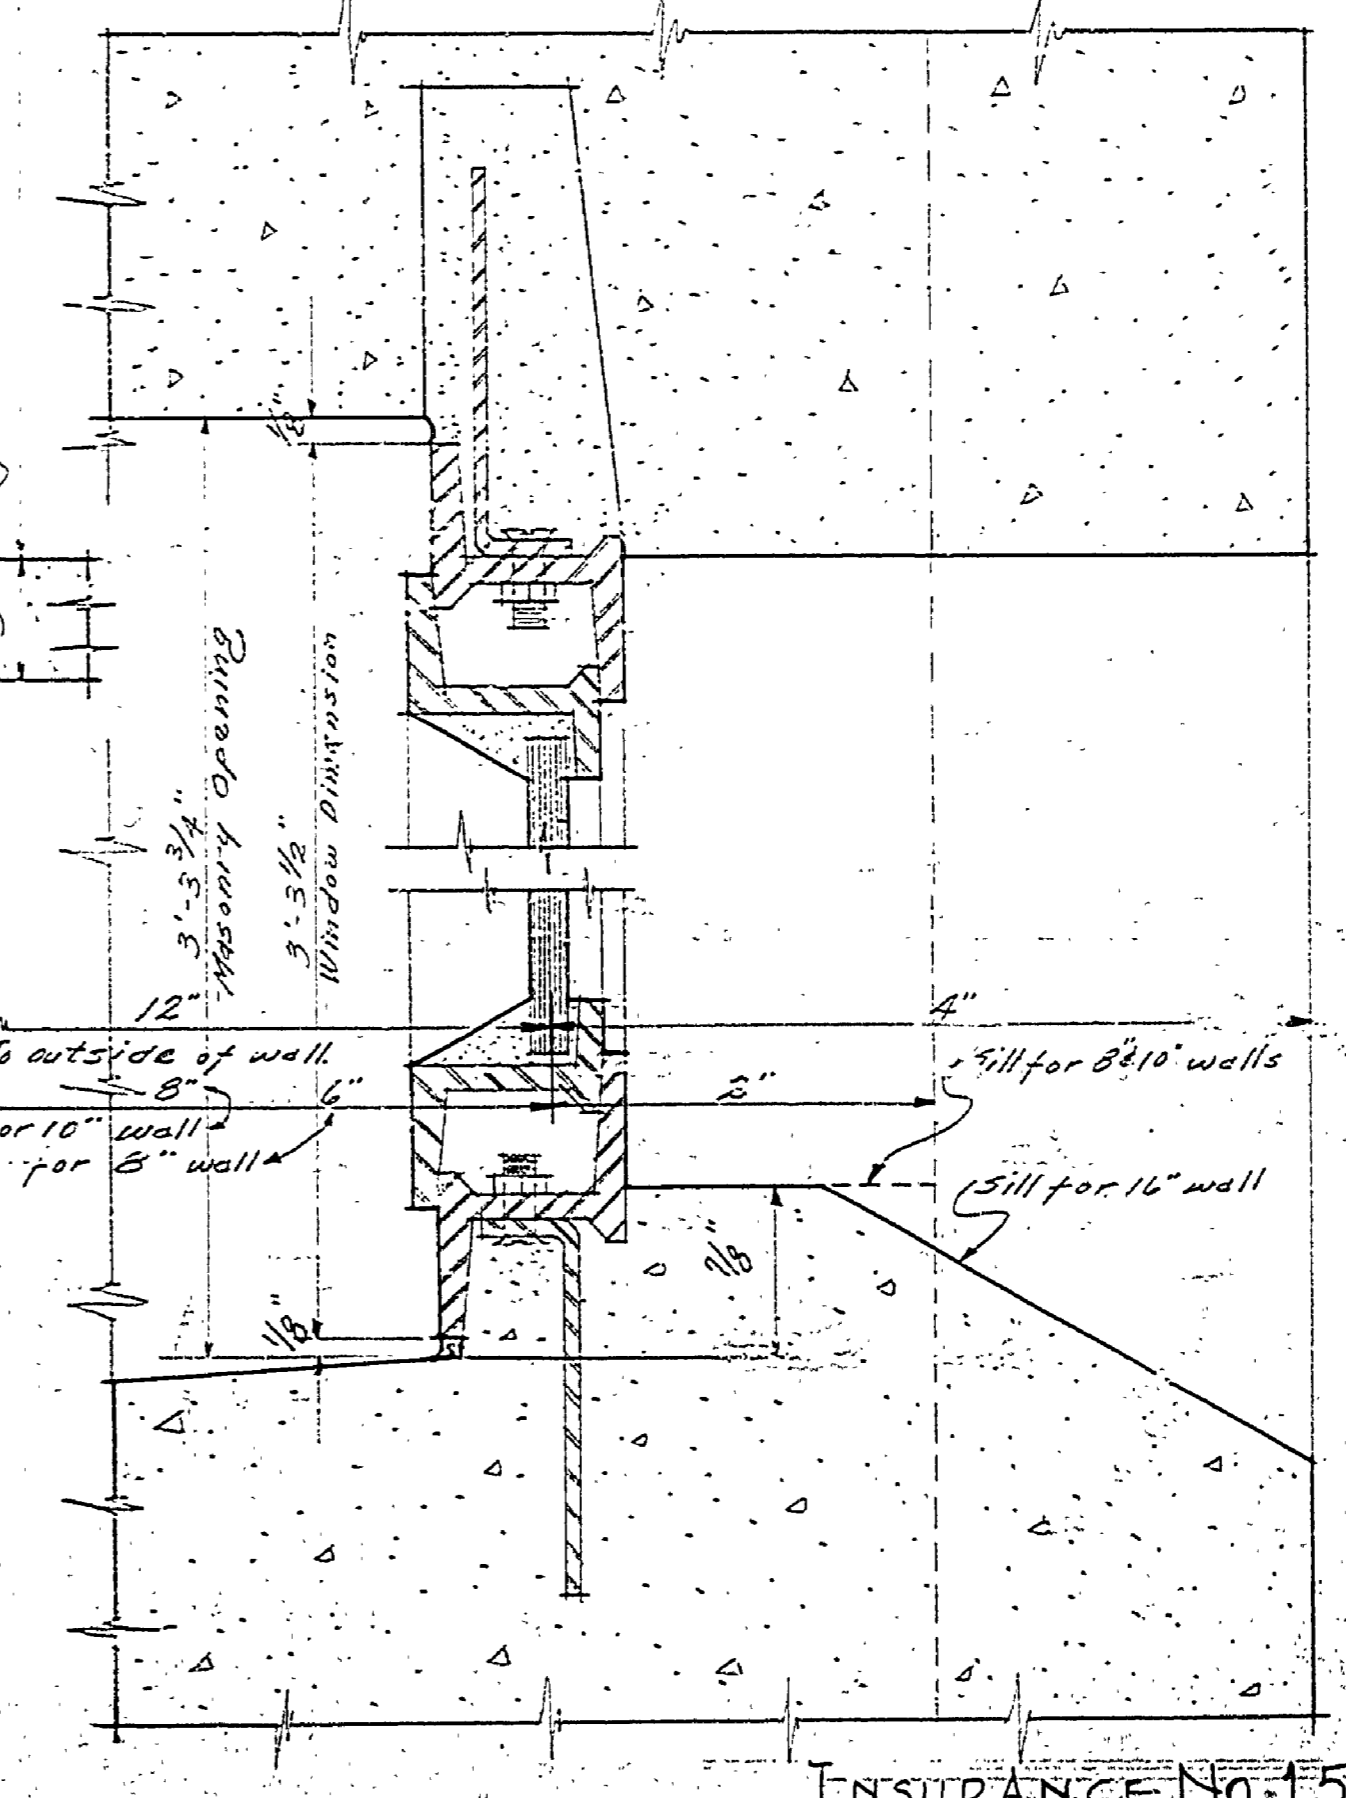

DETAIL OF CASEMENT WINDOW
FULL SIZE

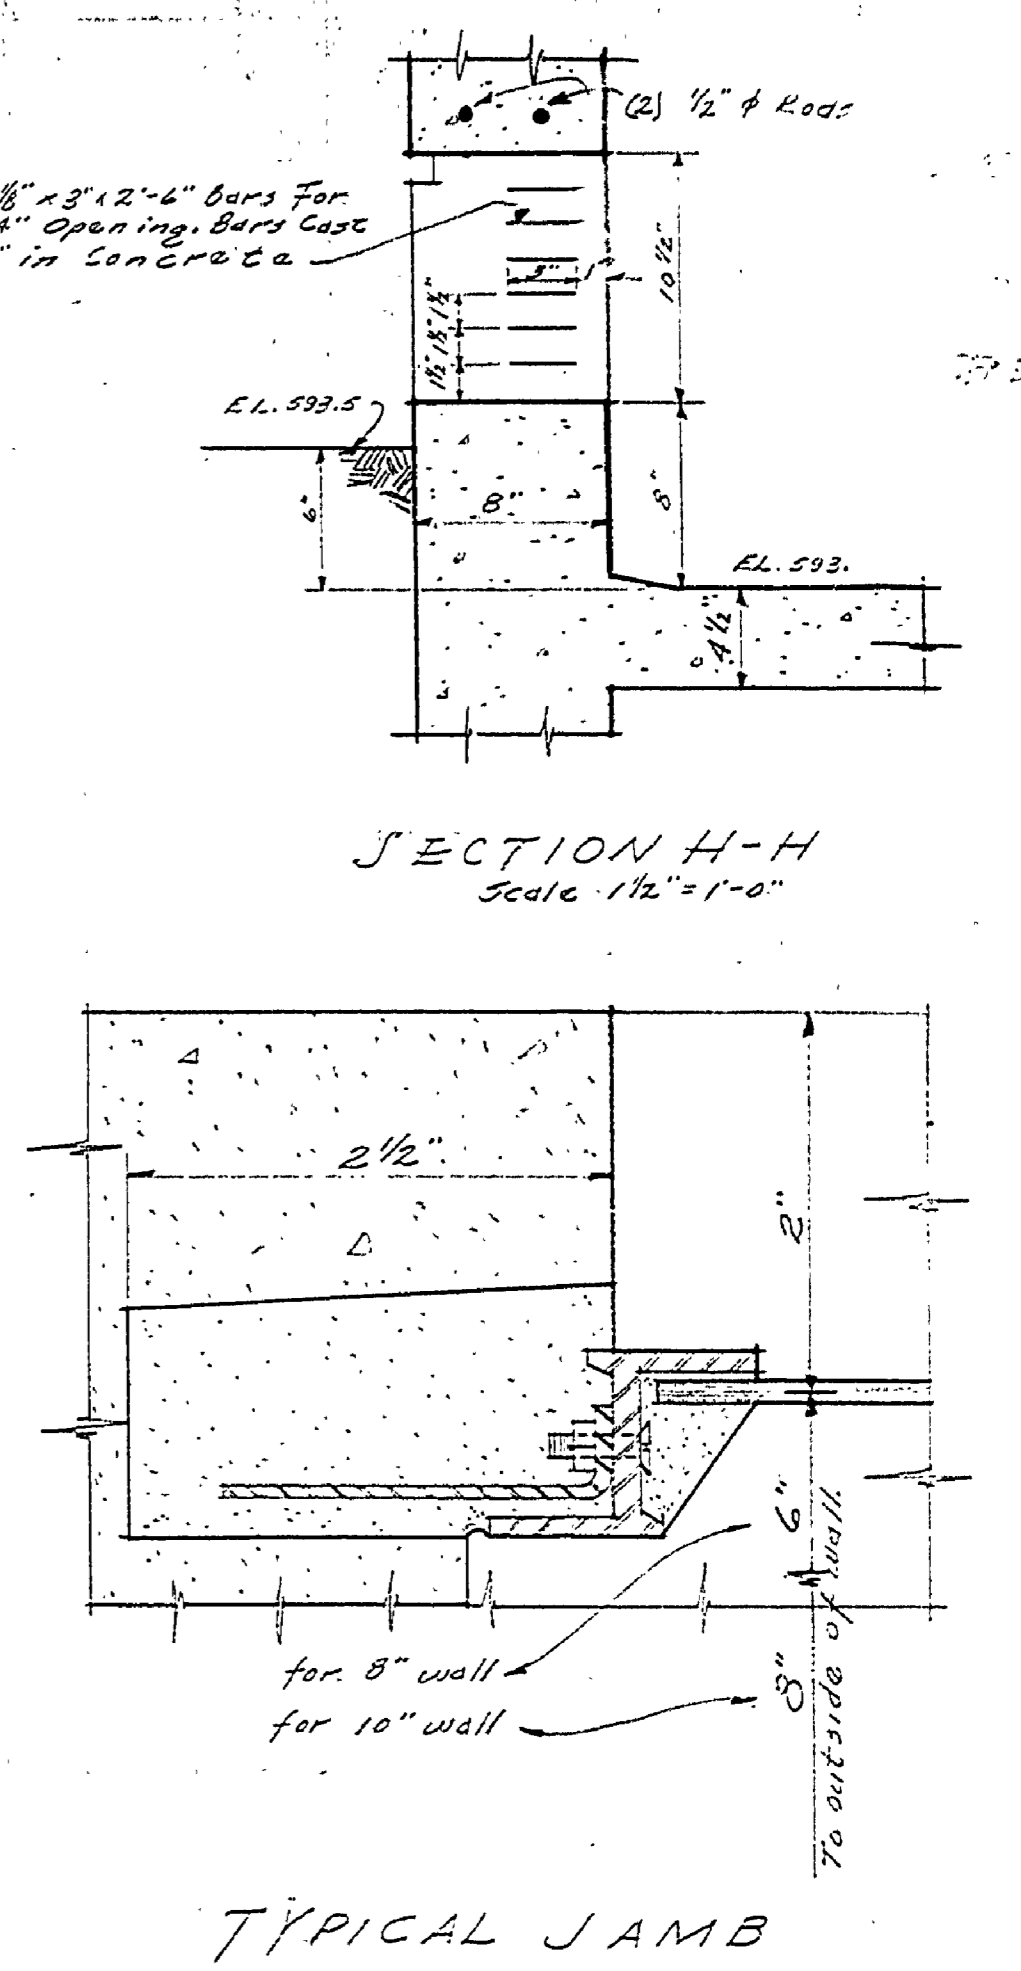

SECTION H-H
Scale 1/2" = 1'-0"

TYPICAL JAMB

REVISD SEPT. 21-40.

MICHIGAN DEPARTMENT OF CONSERVATION STATE PARKS DIVISION		
DESIGNED BY E. W. HILGARD	MUSKEGON STATE PARK MUSKEGON BATH HOUSE	SHEET NUMBER 21 OF 16 SCALE AS SHOWN DATE 8-14-40
APPROVED CHIEF PARKS DIVISION	DATE	
APPROVED INSPECTOR	DATE	
APPROVED	DATE	

A-103