


DESIGNED BY	DATE	REVIEWED	DATE	APPROVED	DATE	NO.	DATE	BY	REVISIONS	DATE	BY
DRAWN BY	ARCHITECTURAL	ENGINEERING				1			4		
CHECKED BY	LANDSCAPE					2			5		
						3			6		

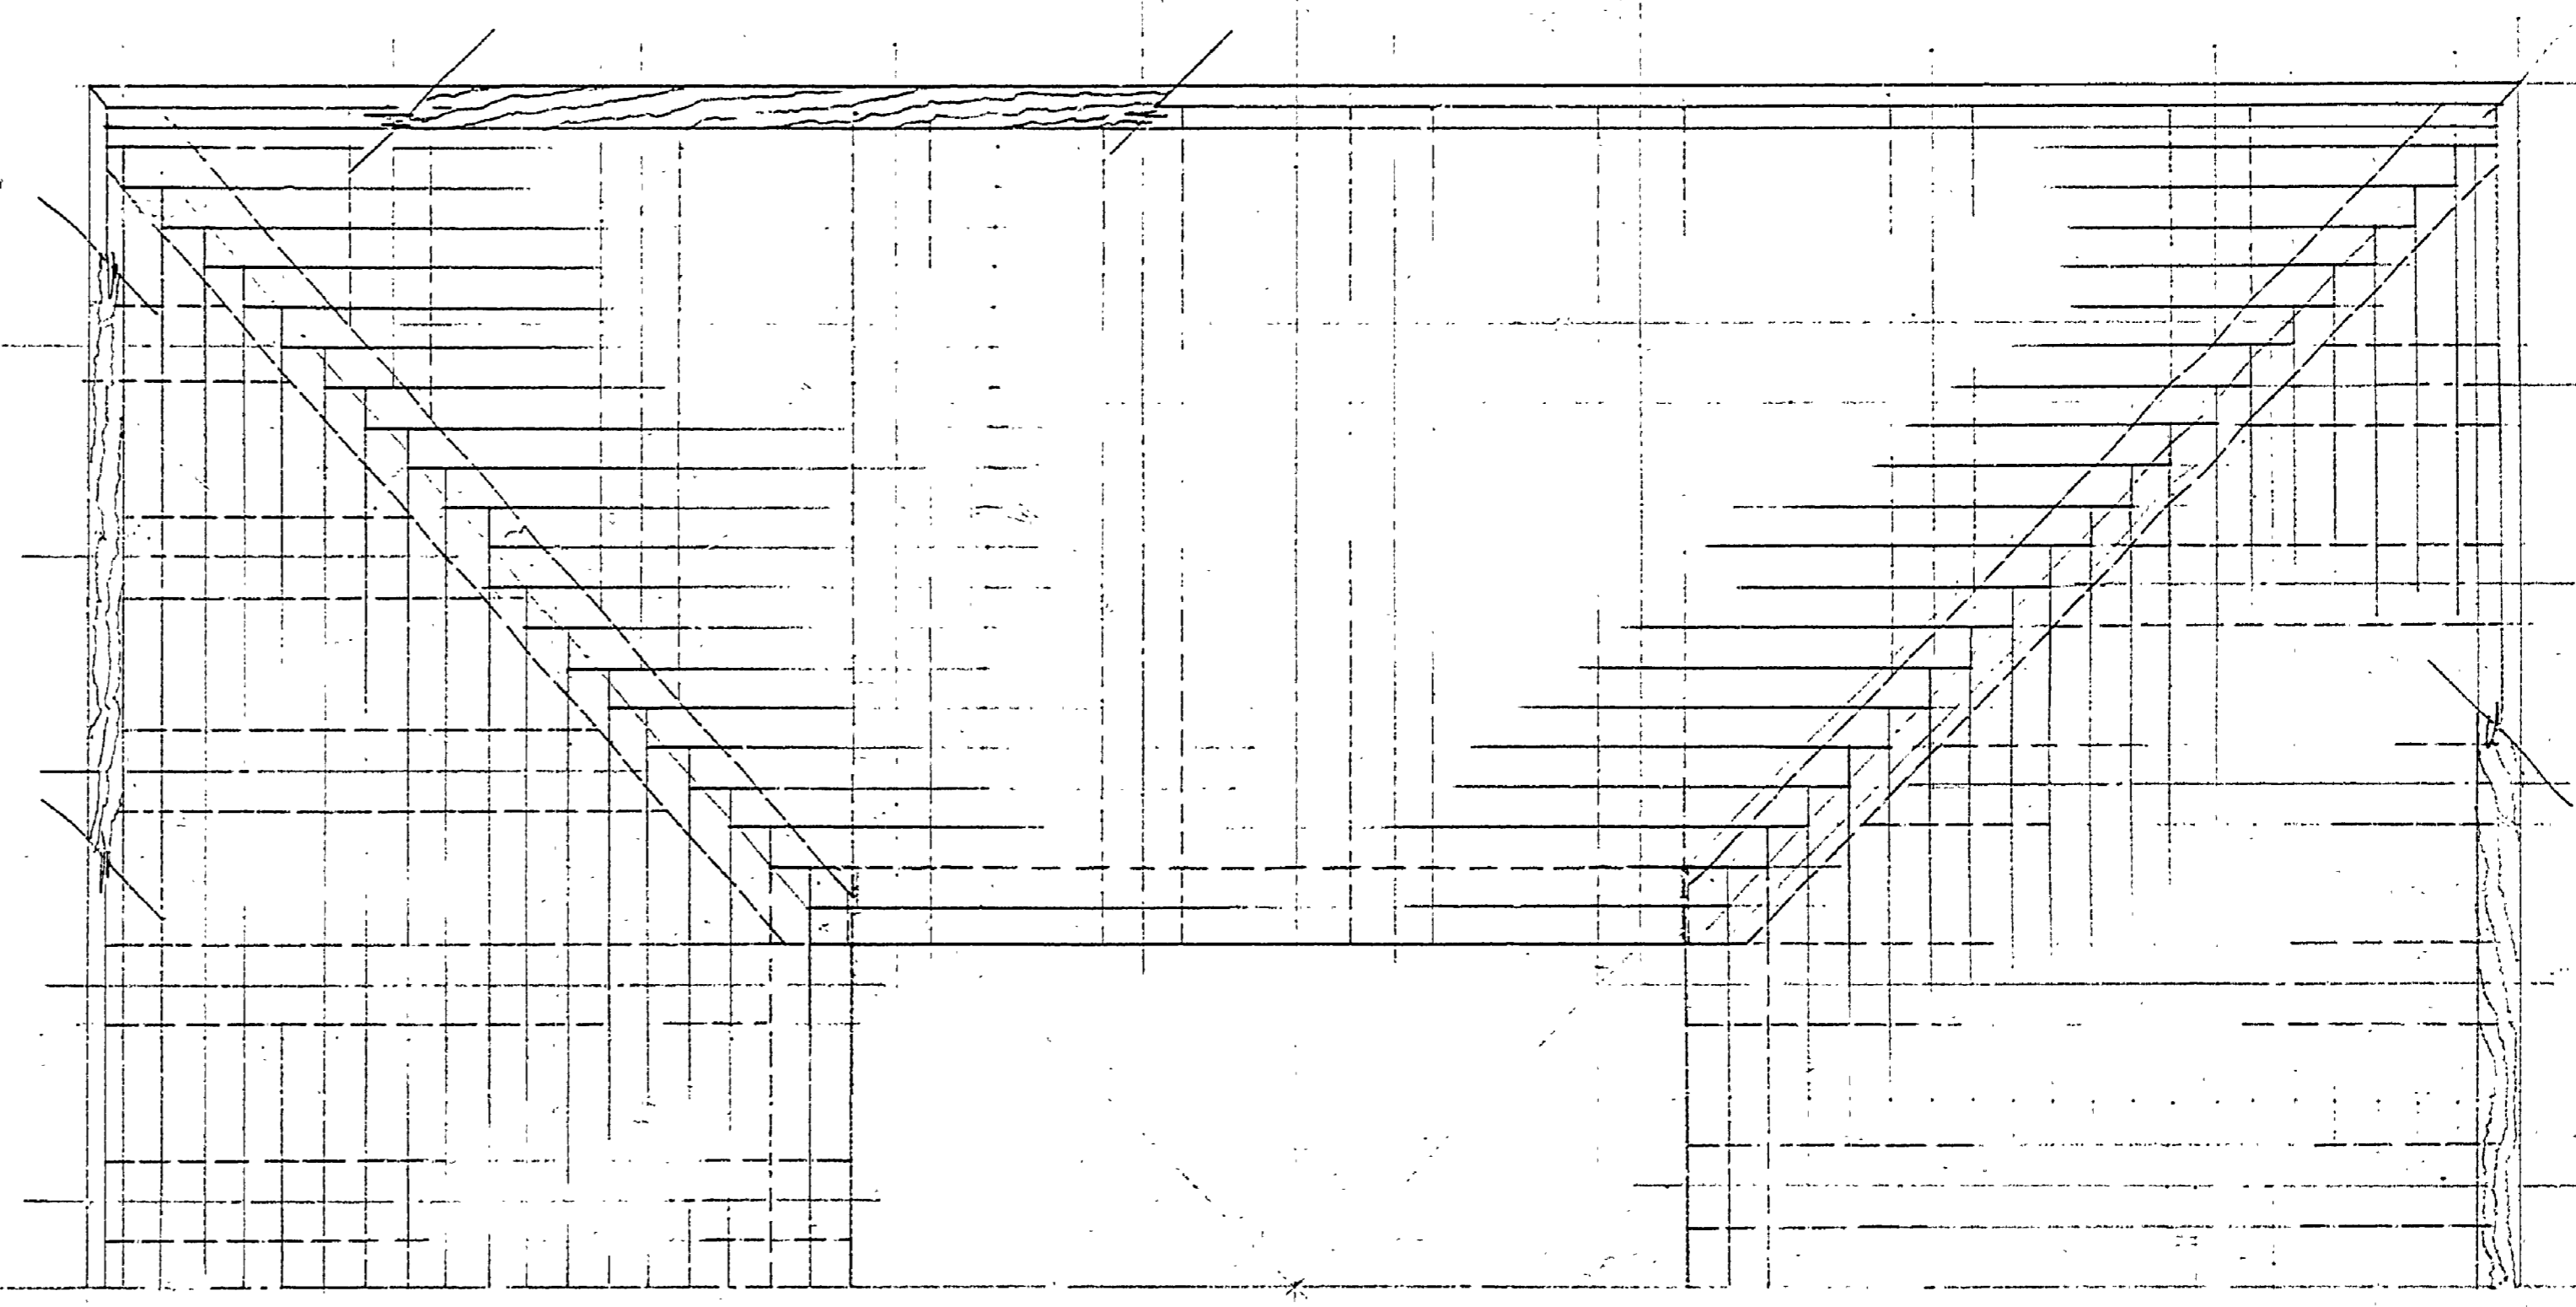

FRAMING & FLOORING PLAN  
3'-0" x 1'-0"

MICHIGAN  
DEPARTMENT OF CONSERVATION  
PARKS AND RECREATION DIVISION

MUSKEGON STATE PARK  
BLOCKHOUSE FLOOR INSTN.

SHEET  
NO. 5  
OF

PLAN NO.  
A-94