




Louvers located as shown in relation to tile wall.  
**SIDE ELEVATION**  
 OPPOSITE SIDE SIMILAR  
 Scale 1/4" = 1'-0"

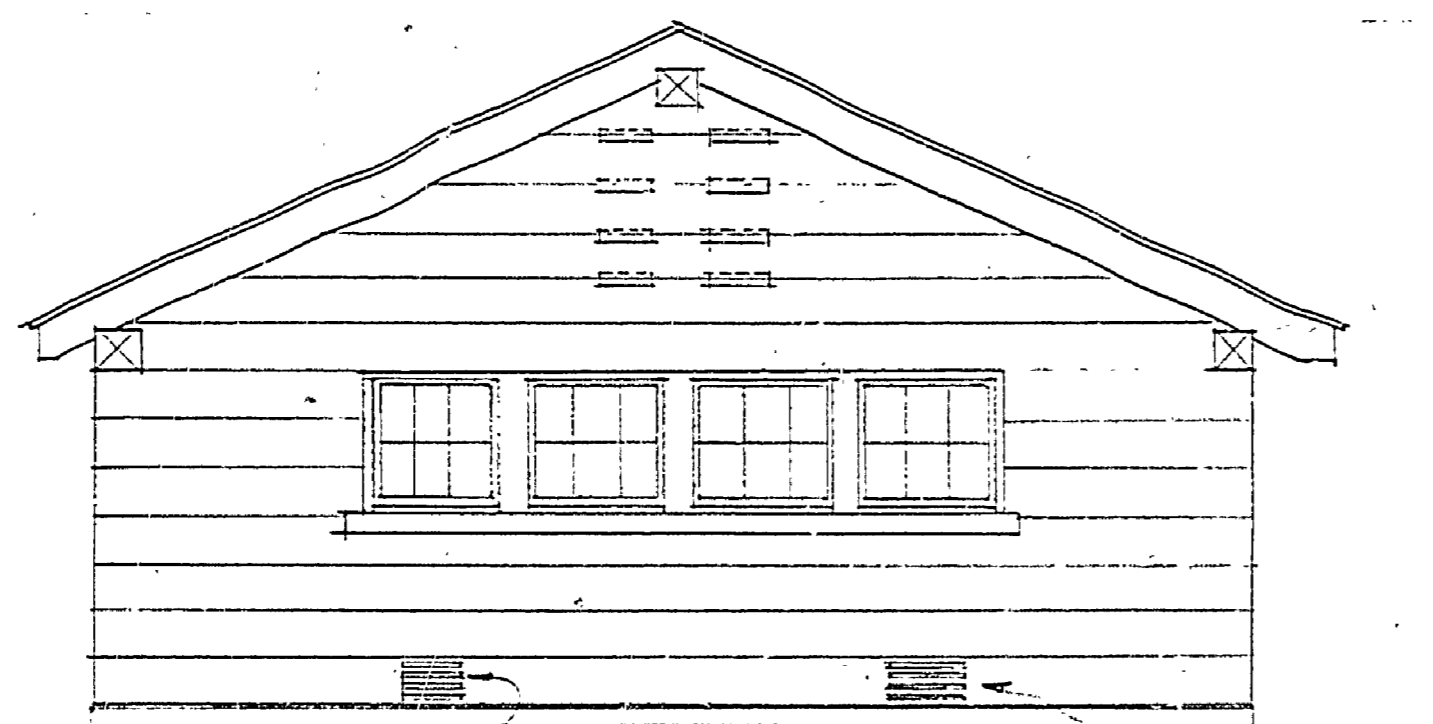


Future Vents Located on the job.  
**END ELEVATION**

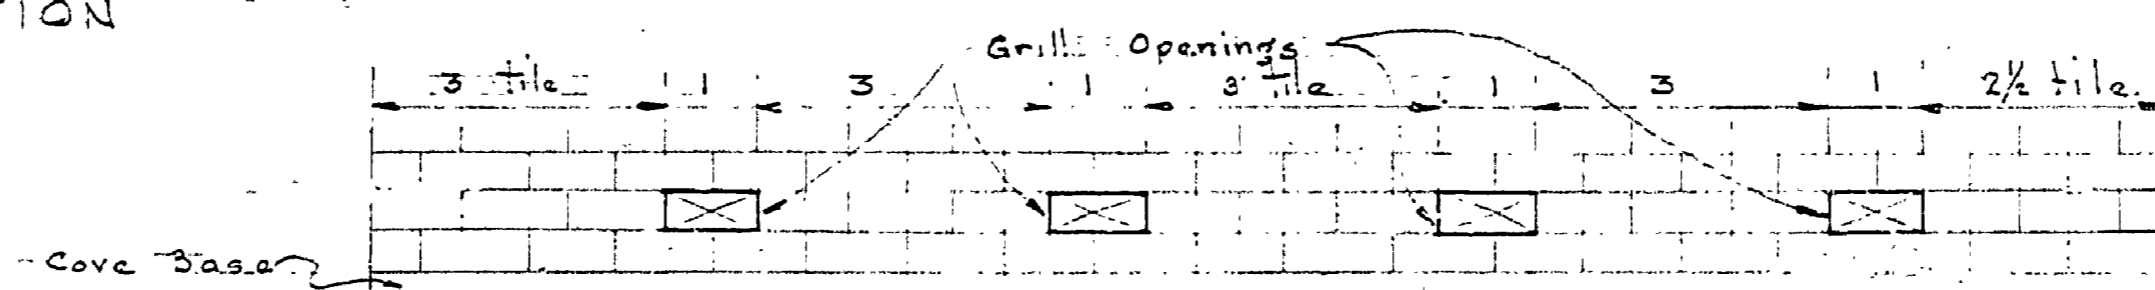


**GRILL LOCATION TO TILE**  
 Scale 1/4" = 1'-0"

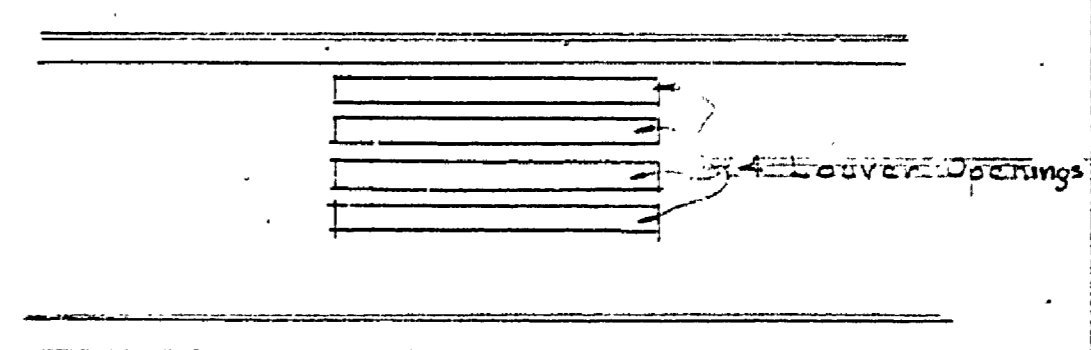

**ELEVATION**

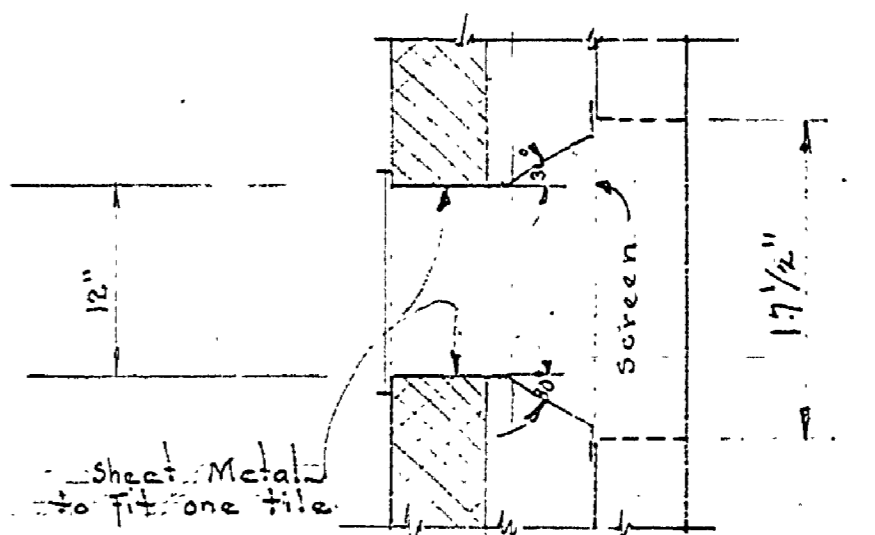

**PLAN**

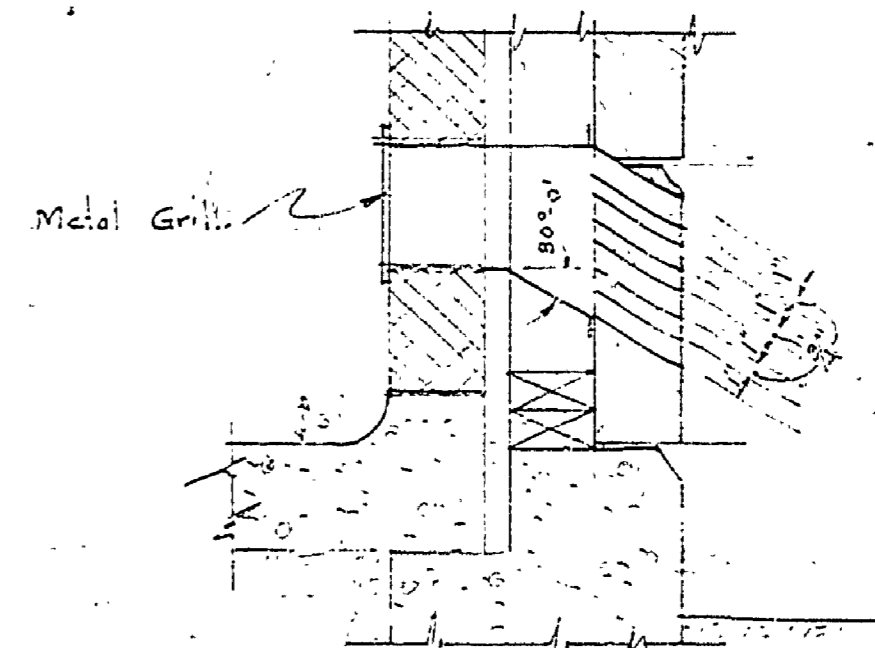

**SECTION**

**DETAIL OF LOUVRES**  
 Scale 1/4" = 1'-0"

MICHIGAN  
 DEPARTMENT OF CONSERVATION  
 PARKS AND RECREATION DIVISION

MUSKEGON STATE PARK  
 COMBINATION TOILET & LAUNDRY  
 BUILDING - LOUVRES.

SHEET  
 No. 1  
 of 1

PLAN No.  
 A-107A