




COVER PLATE FRAME FOR DISTRIBUTION CHAMBER 1-REQ'D.
SCALE: 1"=1'-0"

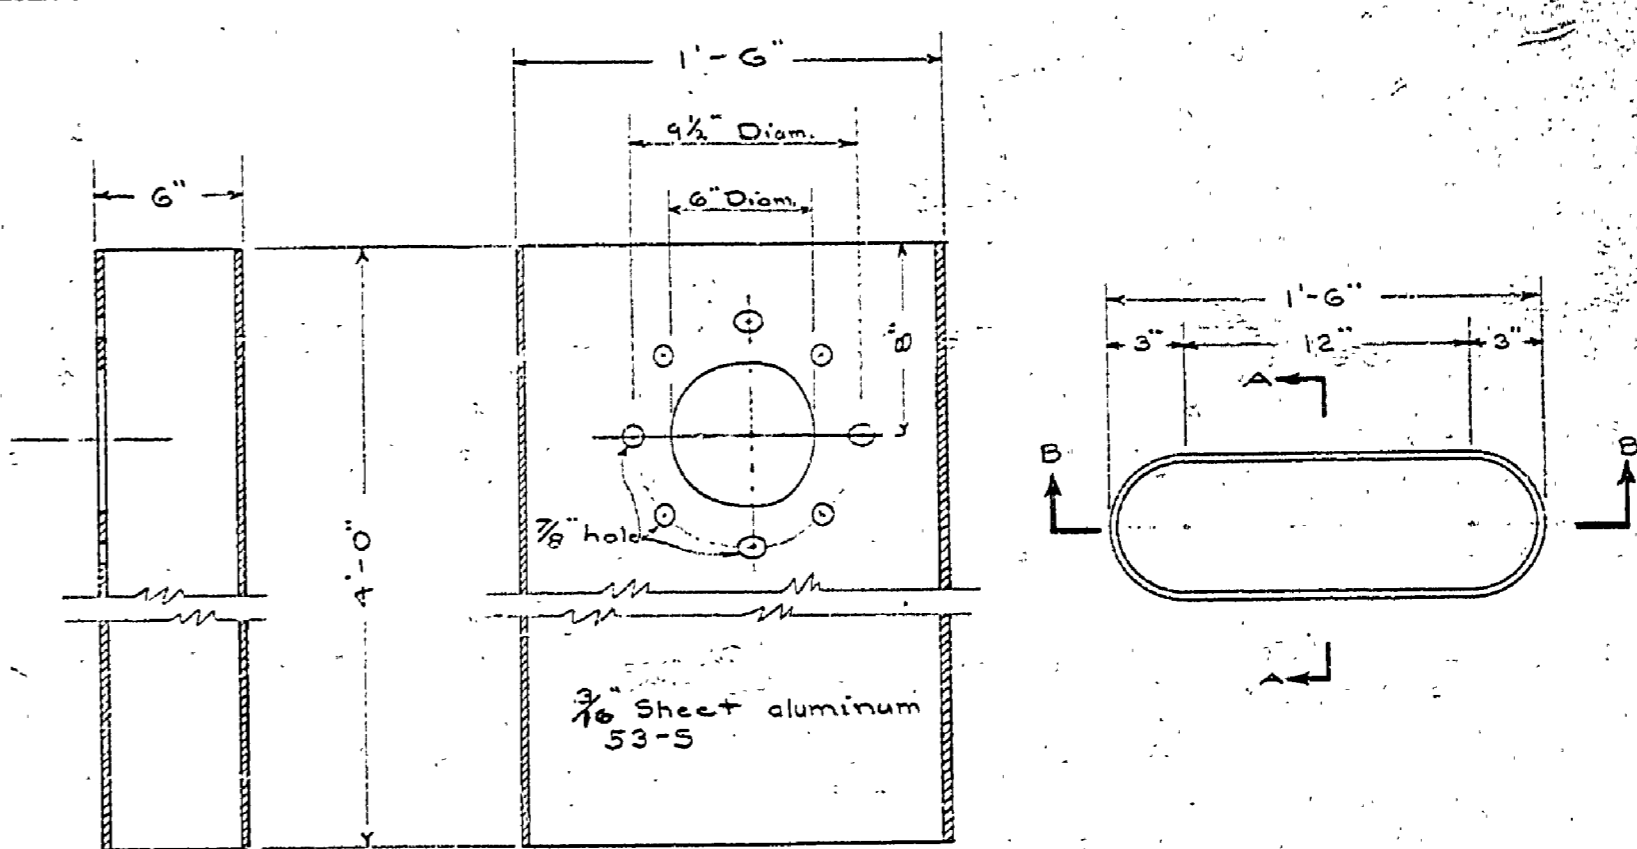

SECTION A-A SECTION B-B PLAN
ALUMINUM BAFFLE BOX 3-REQ'D.
SCALE: 1 1/2"=1'-0"

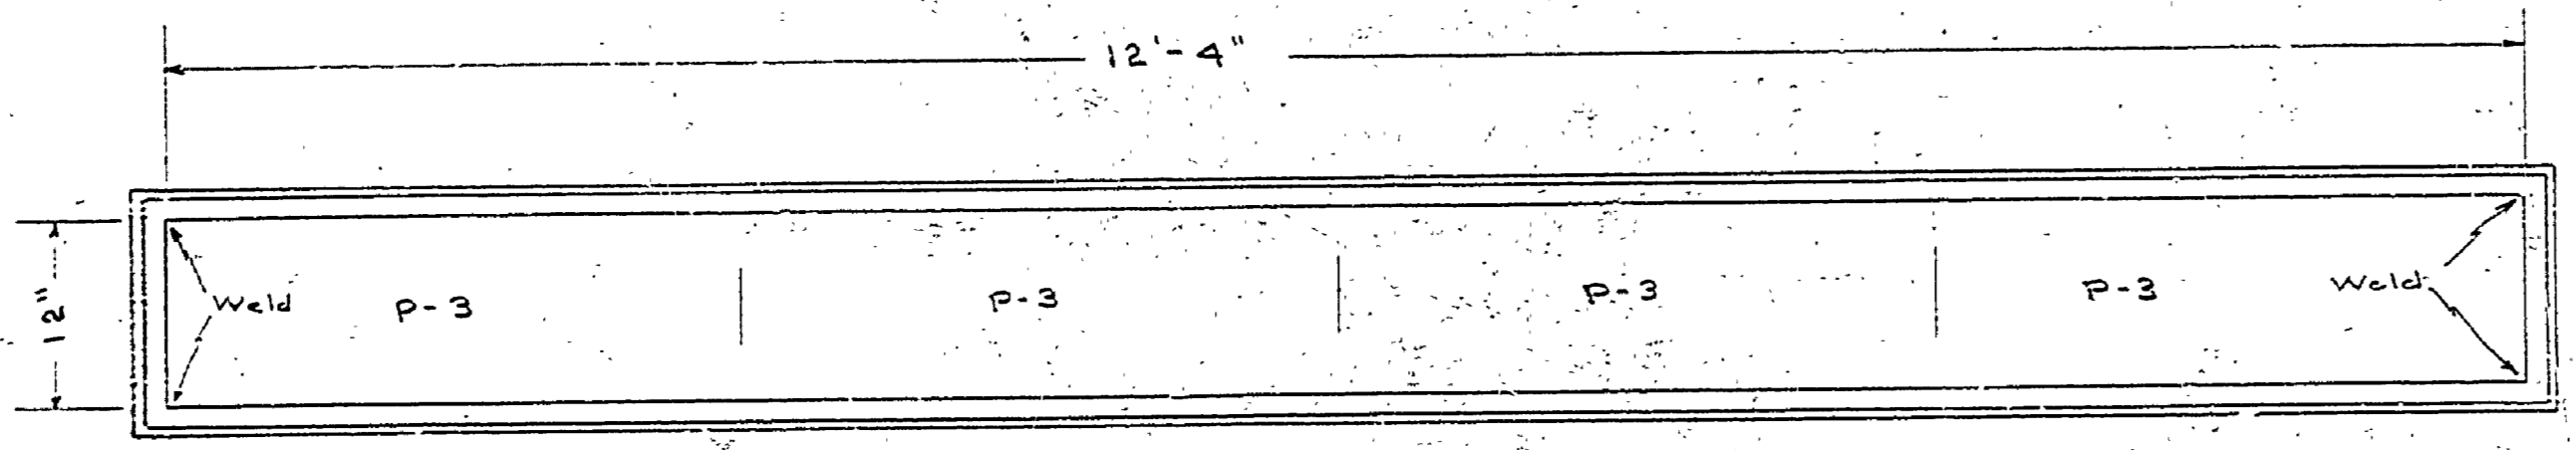

COVER PLATE FRAME FOR OUTLET BOX ON SEPTIC TANK 1-REQ'D.
SCALE: 1"=1'-0"

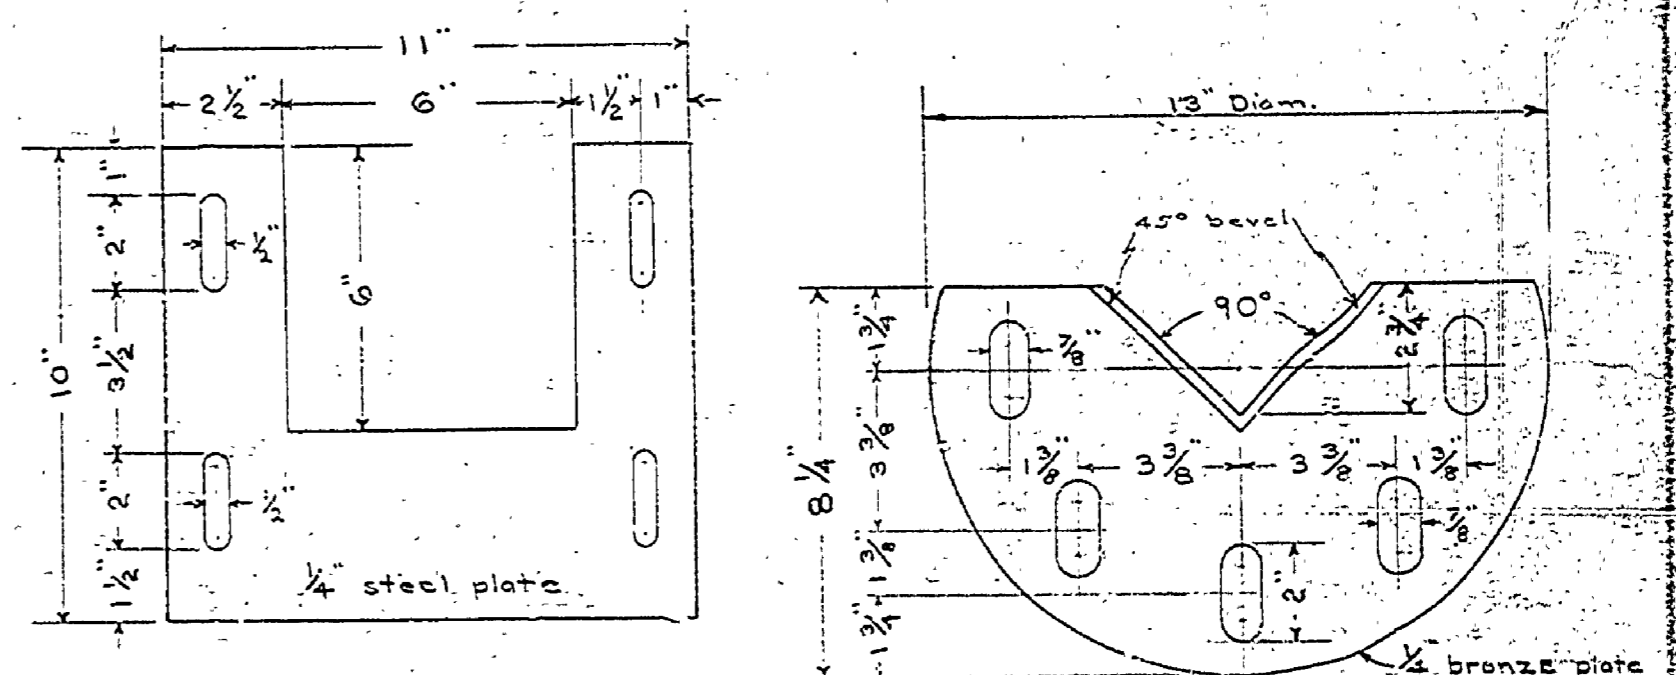

STEEL WEIR PLATE 3-REQ'D. SCALE: 3"=1'-0"
BRONZE WEIR PLATE 3-REQ'D. SCALE: 3"=1'-0"


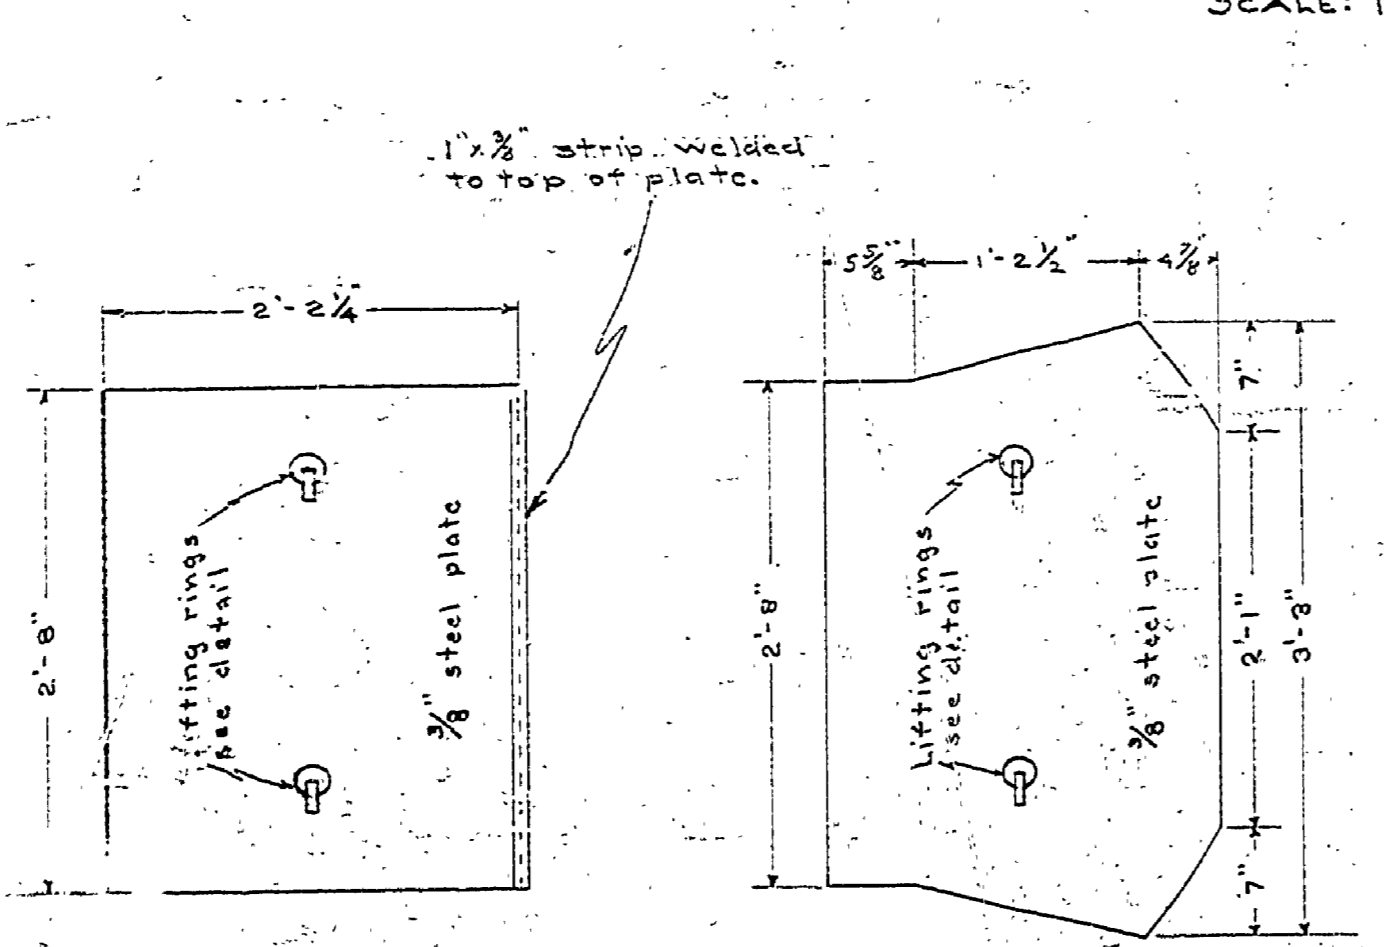


PLATE P-1 4-REQ'D. SCALE: 1"=1'-0"
PLATE P-2 1-REQ'D. SCALE: 1"=1'-0"

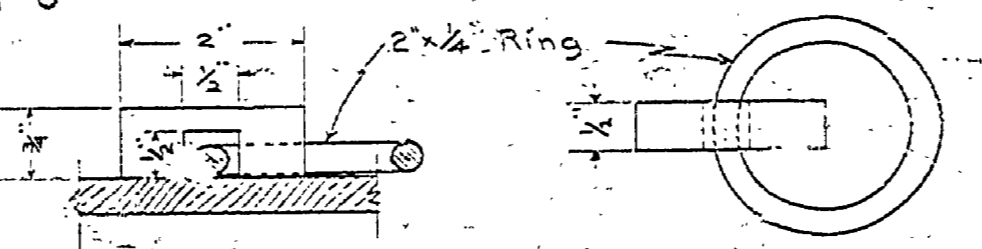

LIFTING RING DETAILS
SCALE: 1"=2"

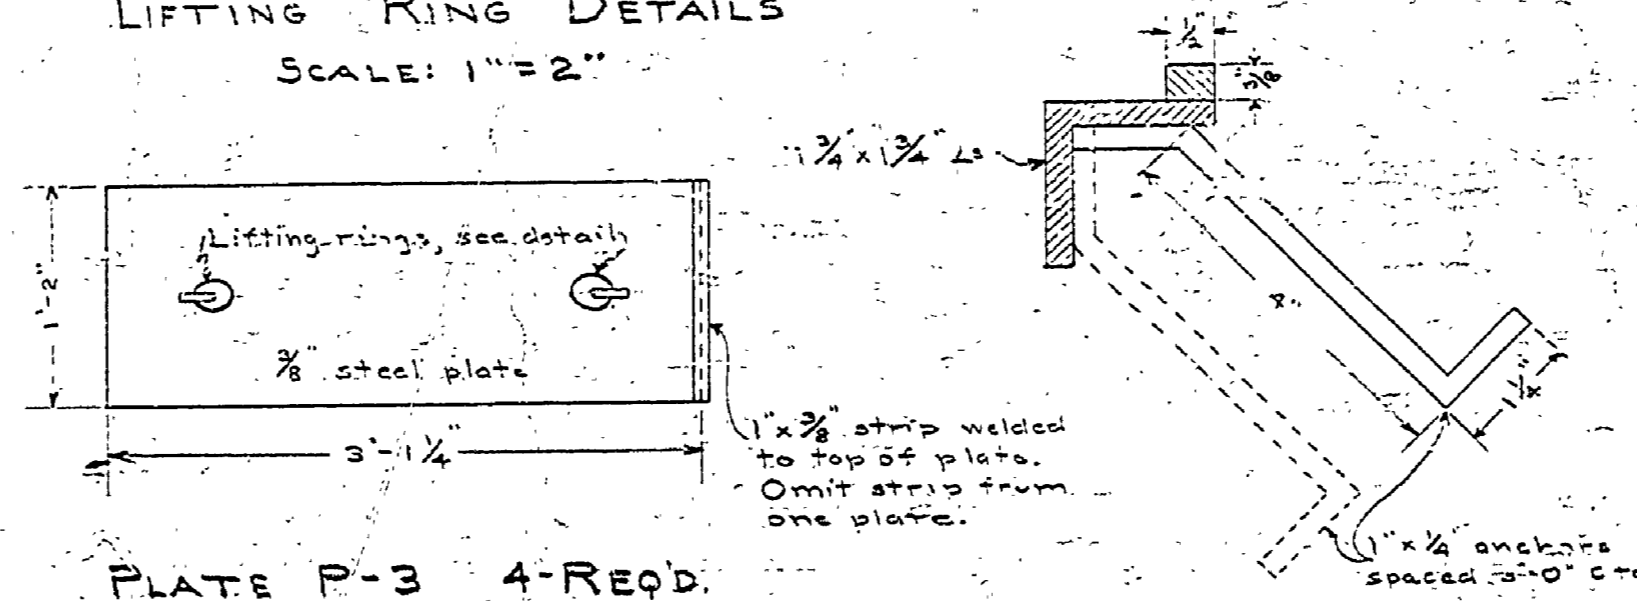


PLATE P-3 4-REQ'D. SCALE: 1"=1'-0"
DETAIL OF COVER PLATE FRAMES
SCALE: 1"=2"

MICHIGAN DEPARTMENT OF CONSERVATION STATE PARKS DIVISION		
DRAWN BY KEB	MUSKÉGON STATE PARK	PLAN No. E-86
CHECKED BY MISCELLANEOUS IRON	FOR BATHHOUSE DISPOSAL SYSTEM	SCALE AS SHOWN
PREPARED AND APPROVED BY	DATE	DATE 11-6-41
APPROVED BY	INSPECTOR	DATE

E-86