



WEST ELEVATION BASKET STORAGE ROOM

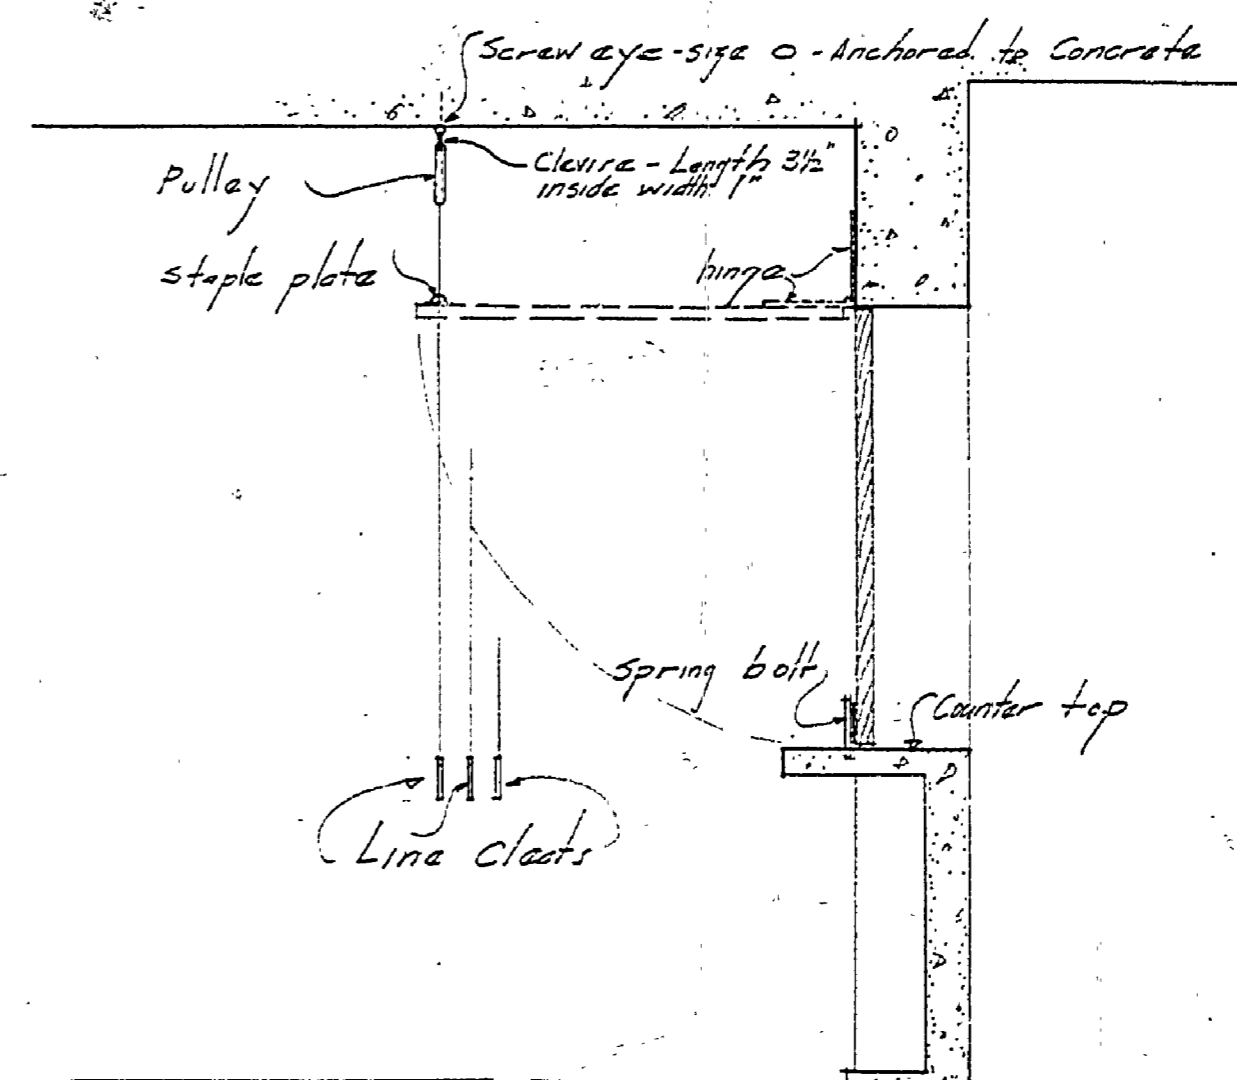

SECTION

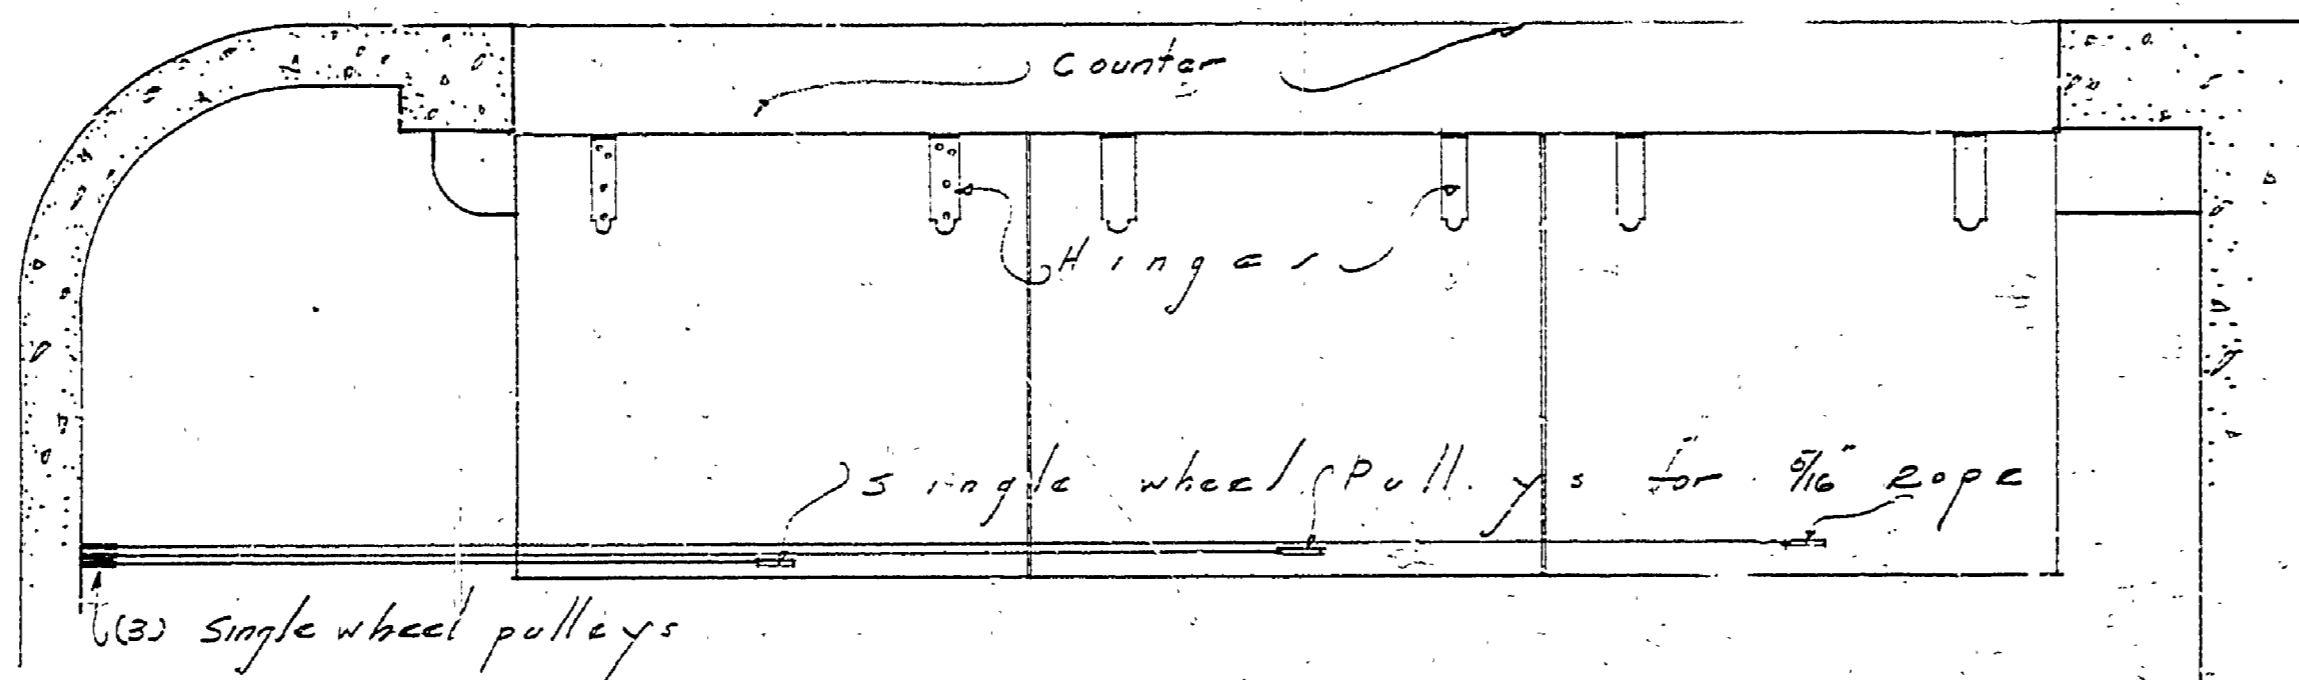

PLAN AT CEILING A-A

Note: All hardware fastened to concrete shall be securely anchored with expansion bolts and shields as required.

ENCLOSURE  
 AT BASKET STORAGE COUNTER  
 MUSKOGON BATH HOUSE  
 MICH. CONSERVATION DEPARTMENT  
 STATE PARKS DIVISION

INSURANCE NO. 15

JAN. 16-42  
 F-103