


ELEVATION
SCALE 1" = 1'-0"

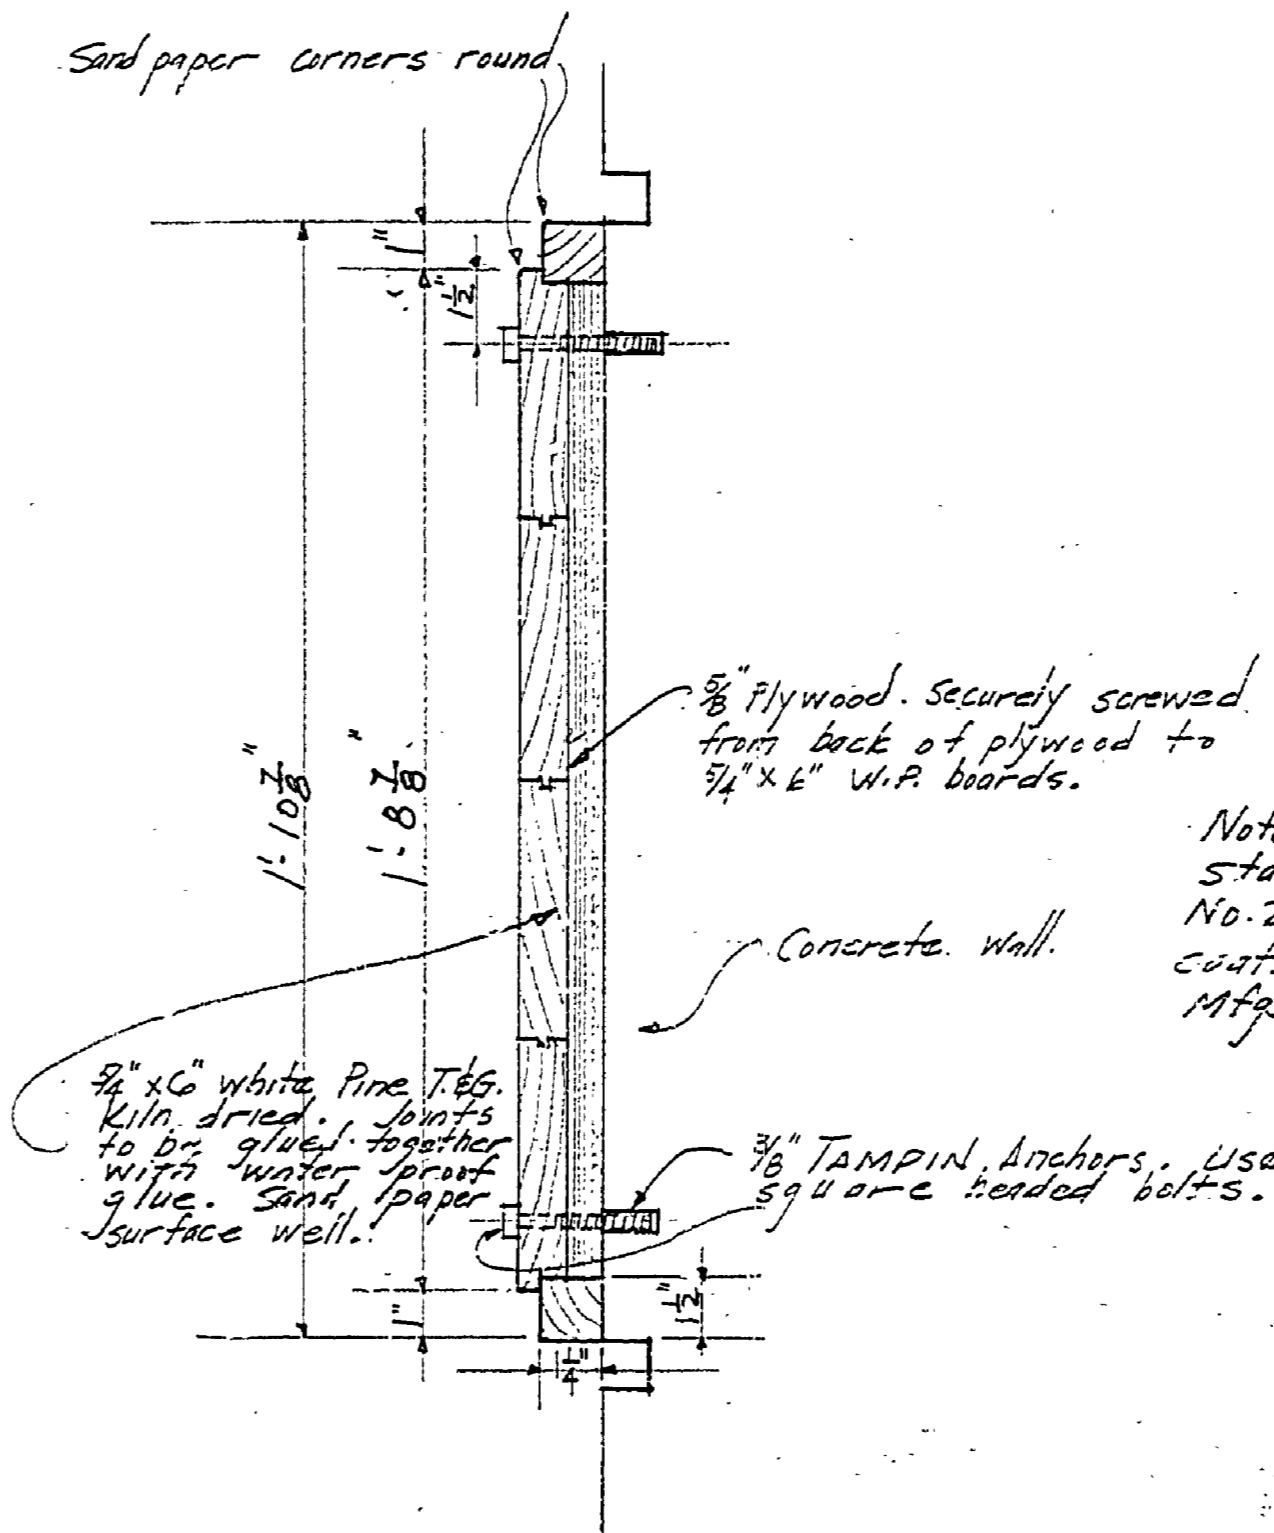

SECTION
SCALE 3" = 1'-0"

Note: Bulletin board shall be stained with MINWAX-color No. 2126 "DRIFTWOOD". Apply two coats of wax over stain. Follow Mfg. directions.

DETAIL OF BULLETIN BOARD
MUSKEGON BATHHOUSE - MUSKEGON STATE PARK.