




S I T E  
 SCALE 1/8" = 1'-0"  
 INFO. FROM PLAN NO. C-101  
 DRAWING DATE

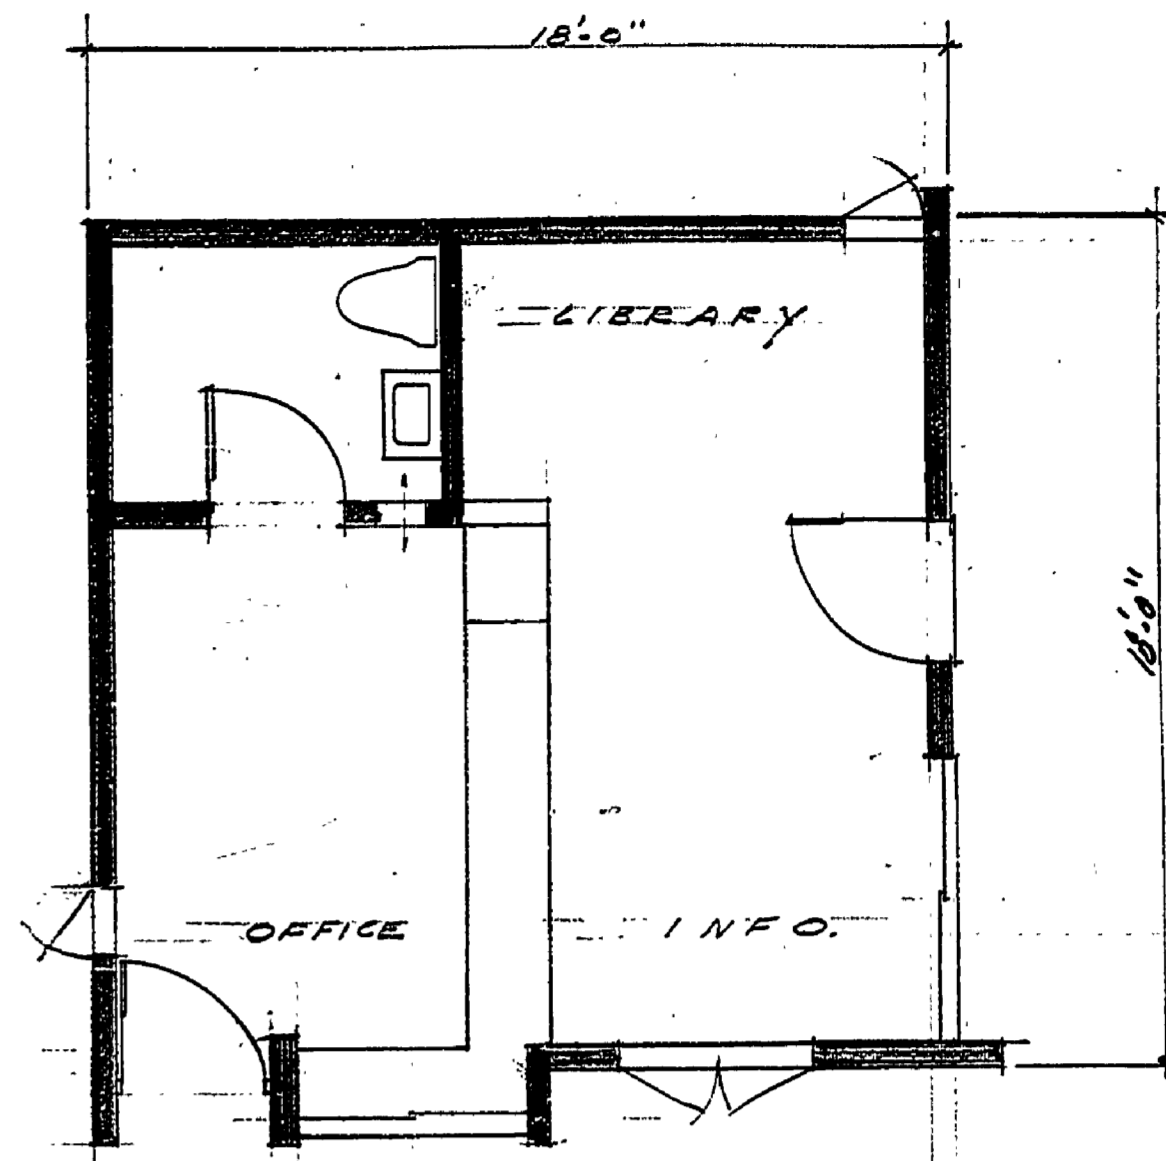


P L A N  
 SCALE 1/4" = 1'-0"

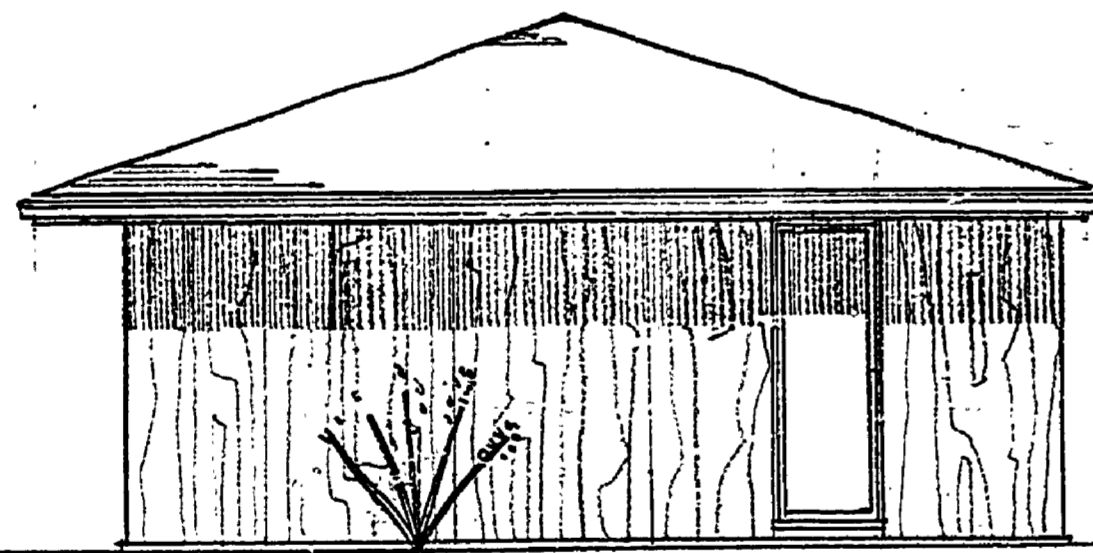

E N D

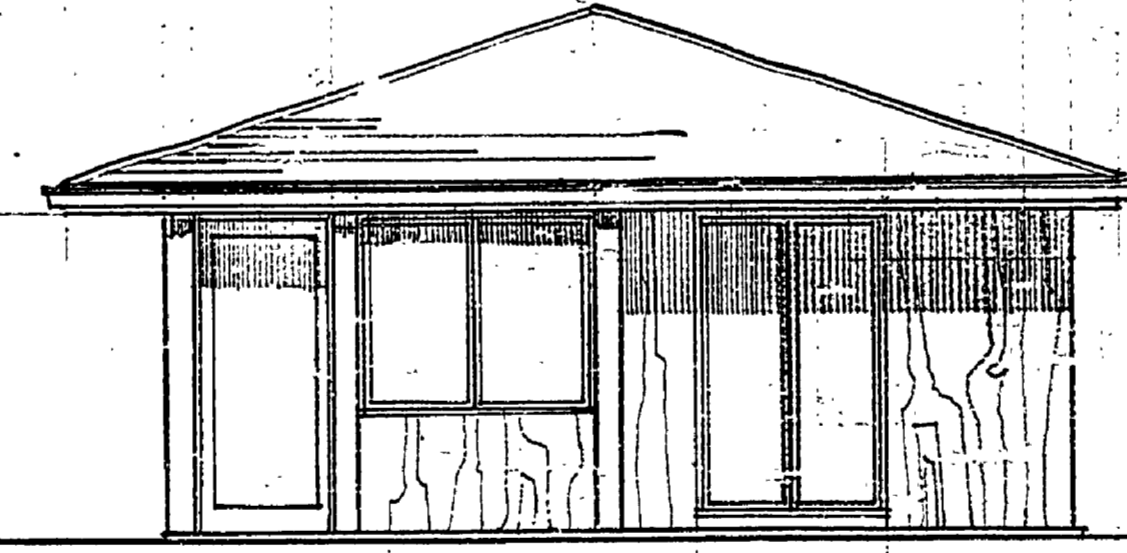

F R O N T

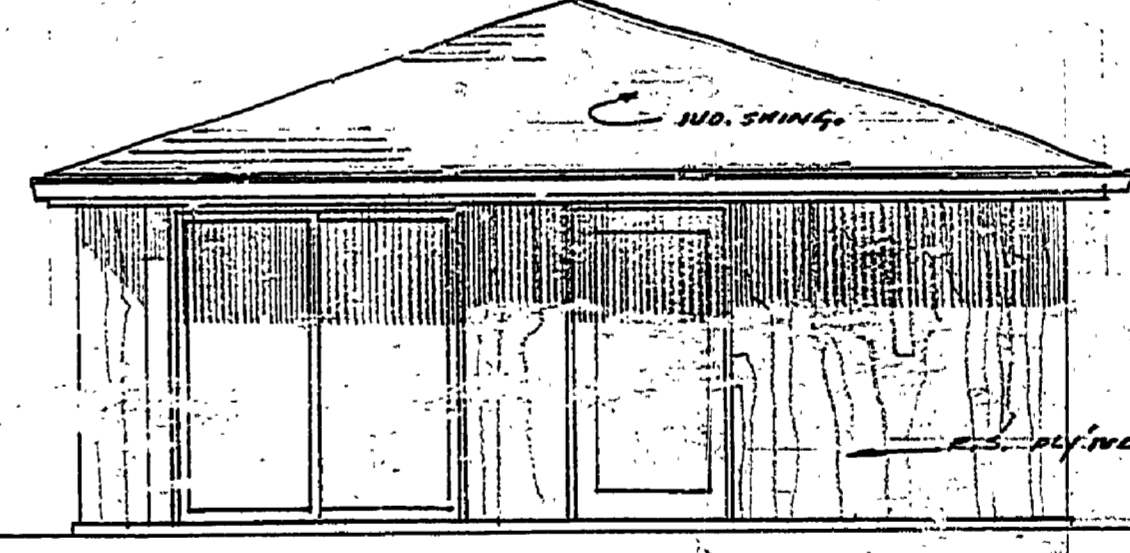

E N D

BUILDING COMMITTEE APPROVAL	
BY: <i>H.C. Madala</i>	DATE: 8-15-68
RECOMMENDED FOR APPROVAL: <i>V.N.C.</i>	DATE: 5-9-68
RECOMMENDED FOR APPROVAL: <i>R.P. Pottel</i>	DATE: 7-11-68
SECTION APPROVAL	
BY: <i>Robert A. Dodge</i>	DATE: 8-15-68
ENGINEERING SECTION	
APPROVED: <i>H.C. Madala</i>	DATE: 8-15-68
ENTRANCE BLDG. R.J. HOFFMASTER STATE PARK	
SHEET NO. 1 OF 1	PLAN NO. A-700

SURVEYED BY	DRAWN BY	3-68	NO.	DATE	BY	REVISIONS	NO.	DATE	BY	REVISIONS
	GRC		1.				3.			
			2.				4.			

MICHIGAN  
 DEPARTMENT OF CONSERVATION

FOR PROJECT NO. *A-100-02-01*