




ELECTRICAL PLAN

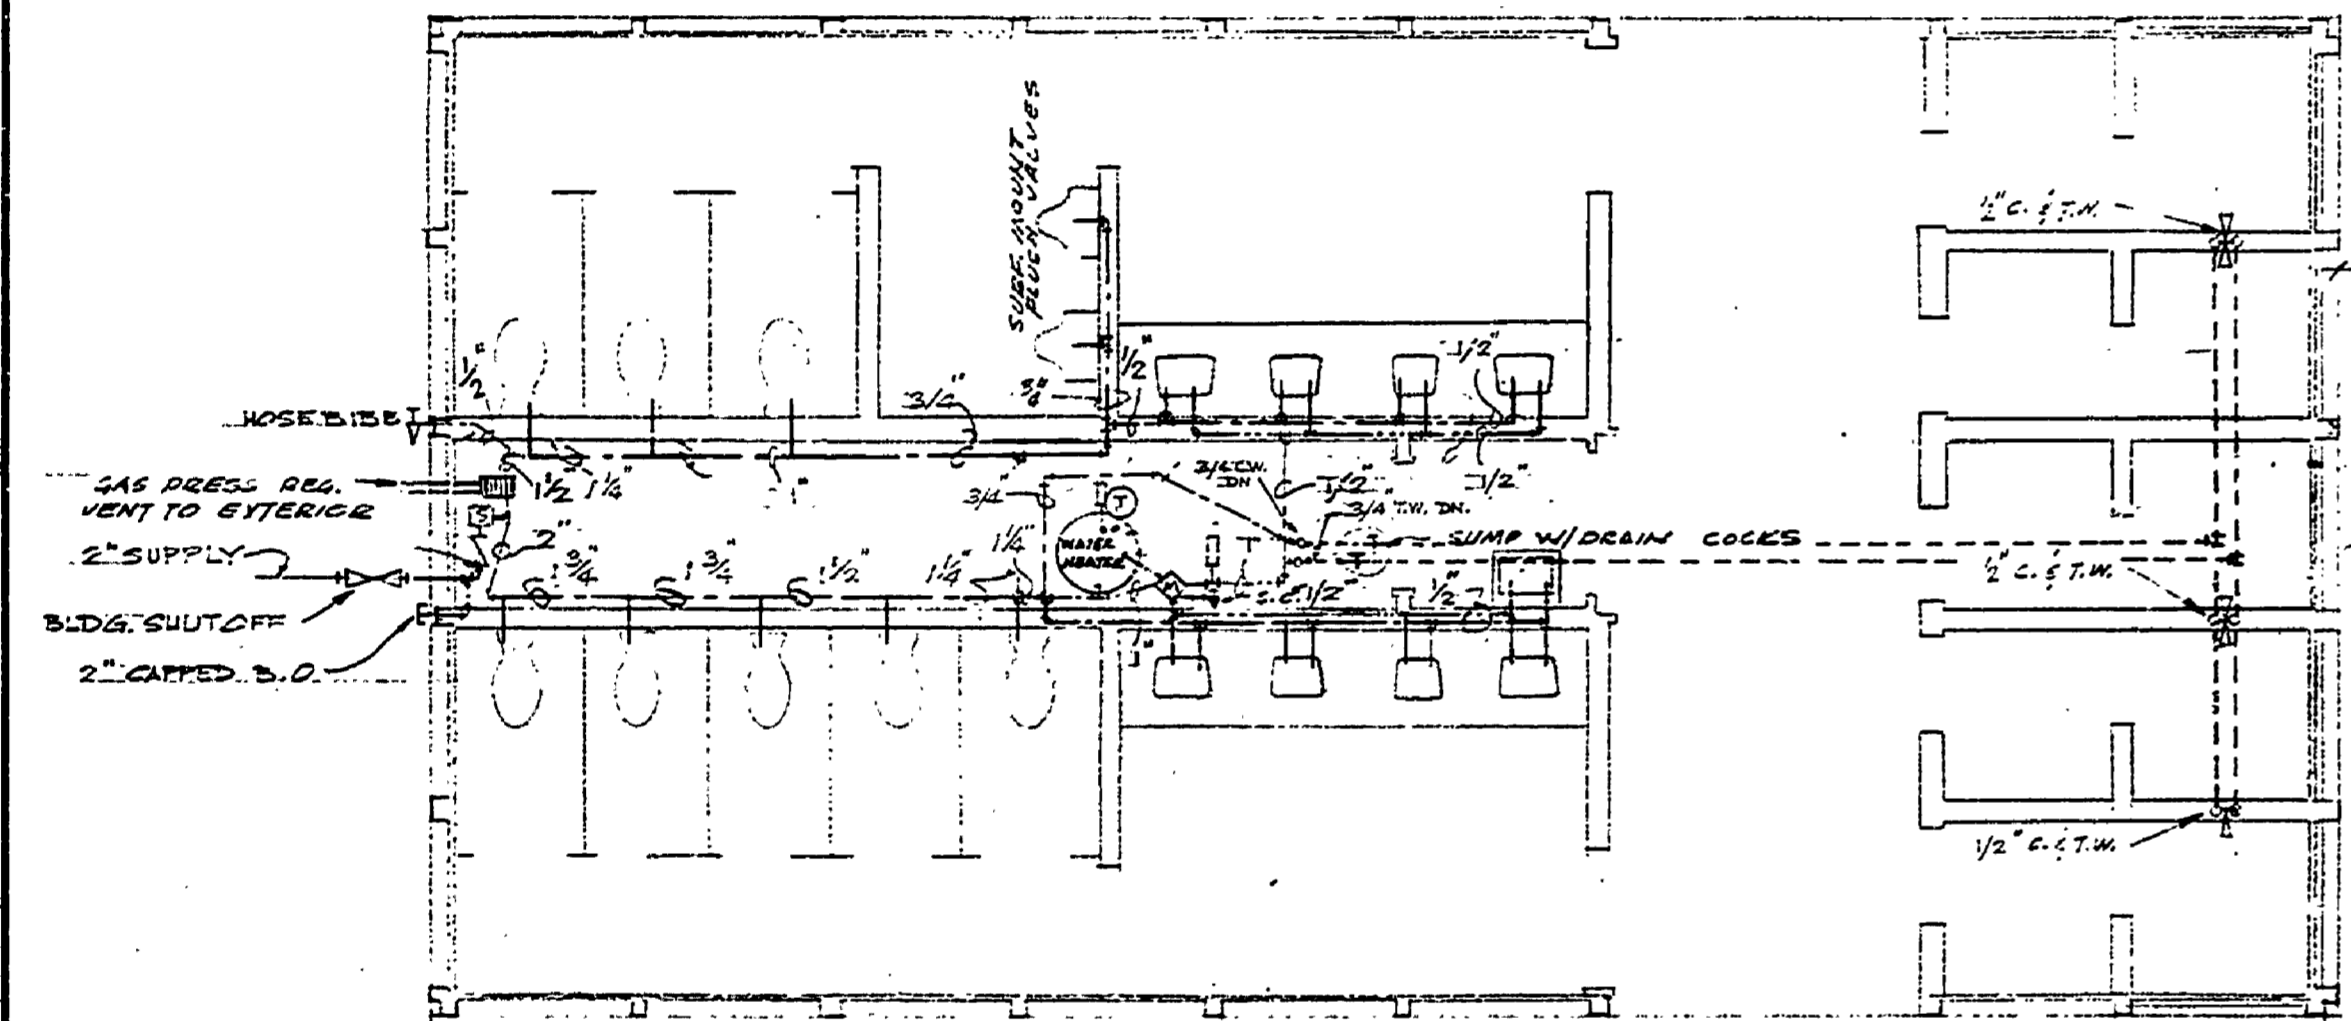

WATER FLOOR PLAN

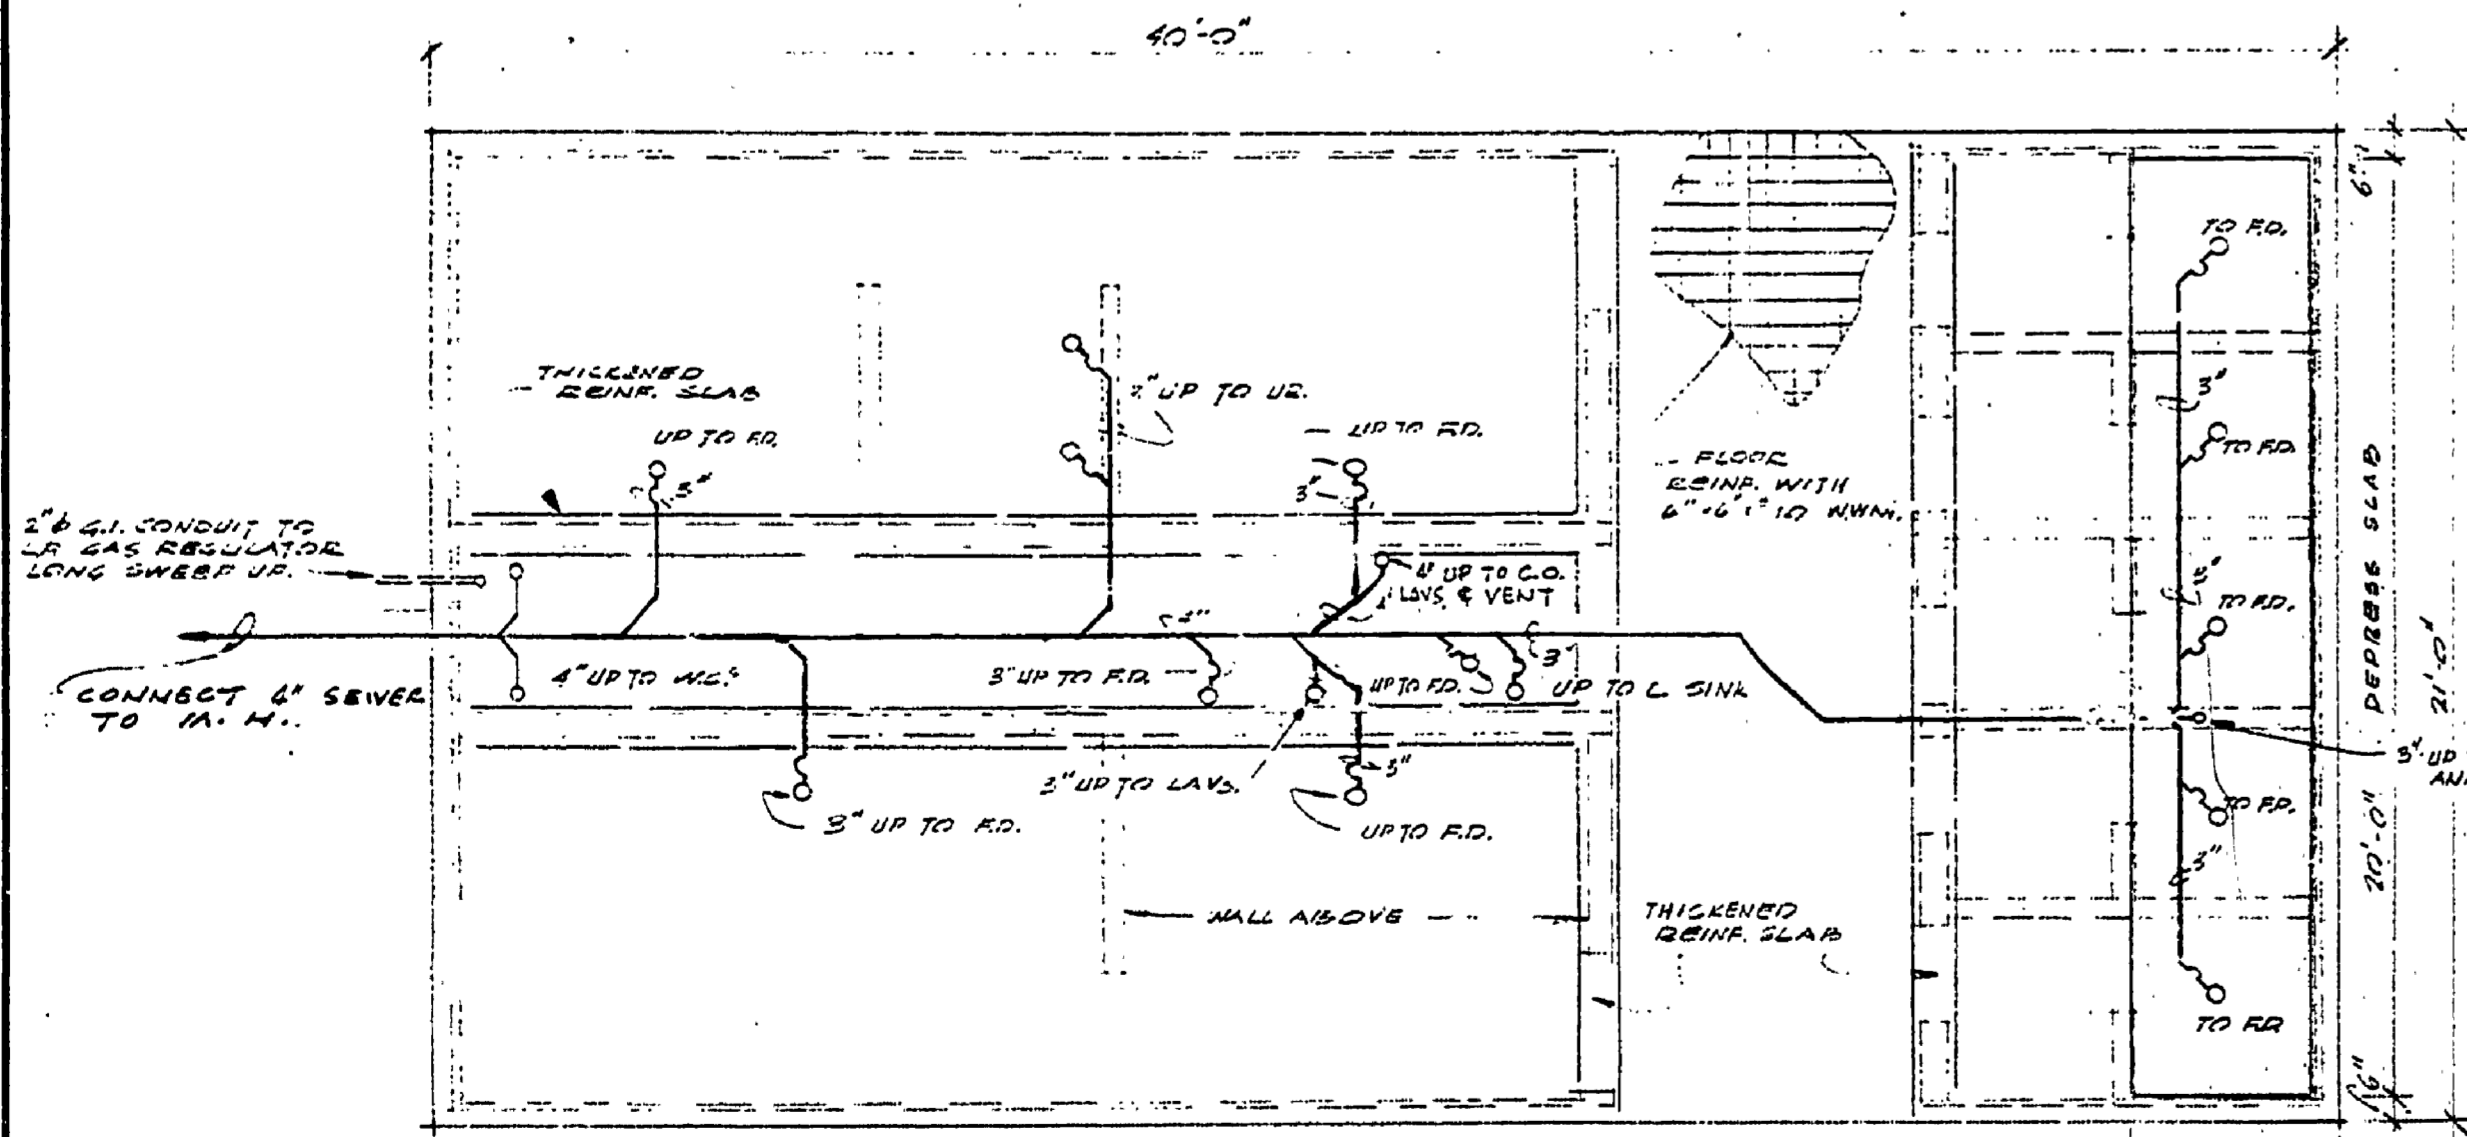


FOUNDATION AND U.G. PLUMBING PLAN

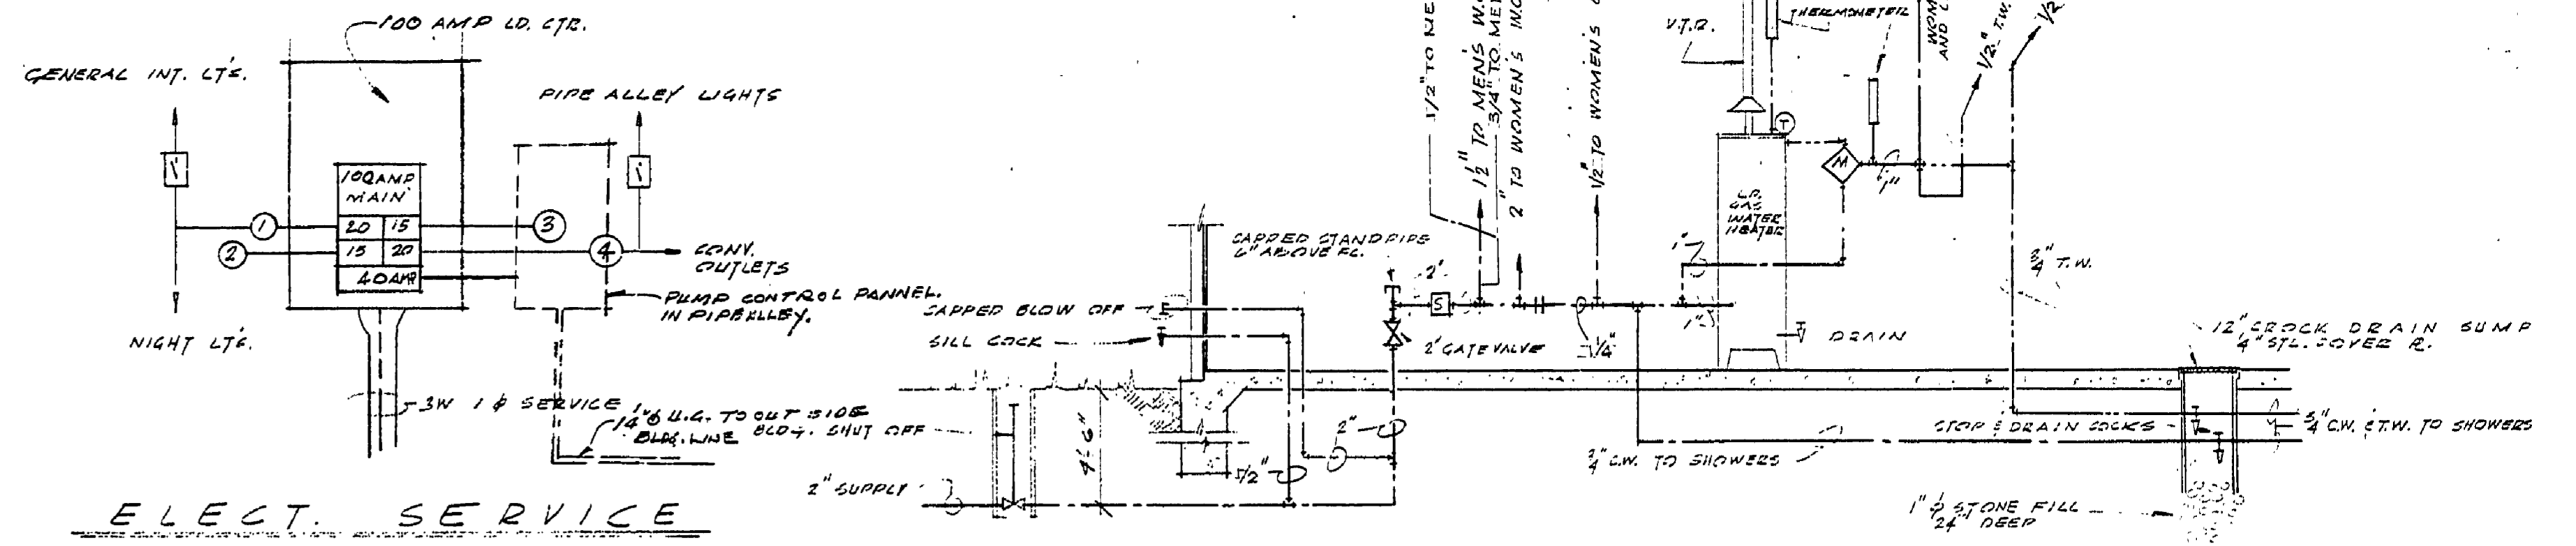


ELECT. SERVICE

WATER SYSTEM DIAGRAM

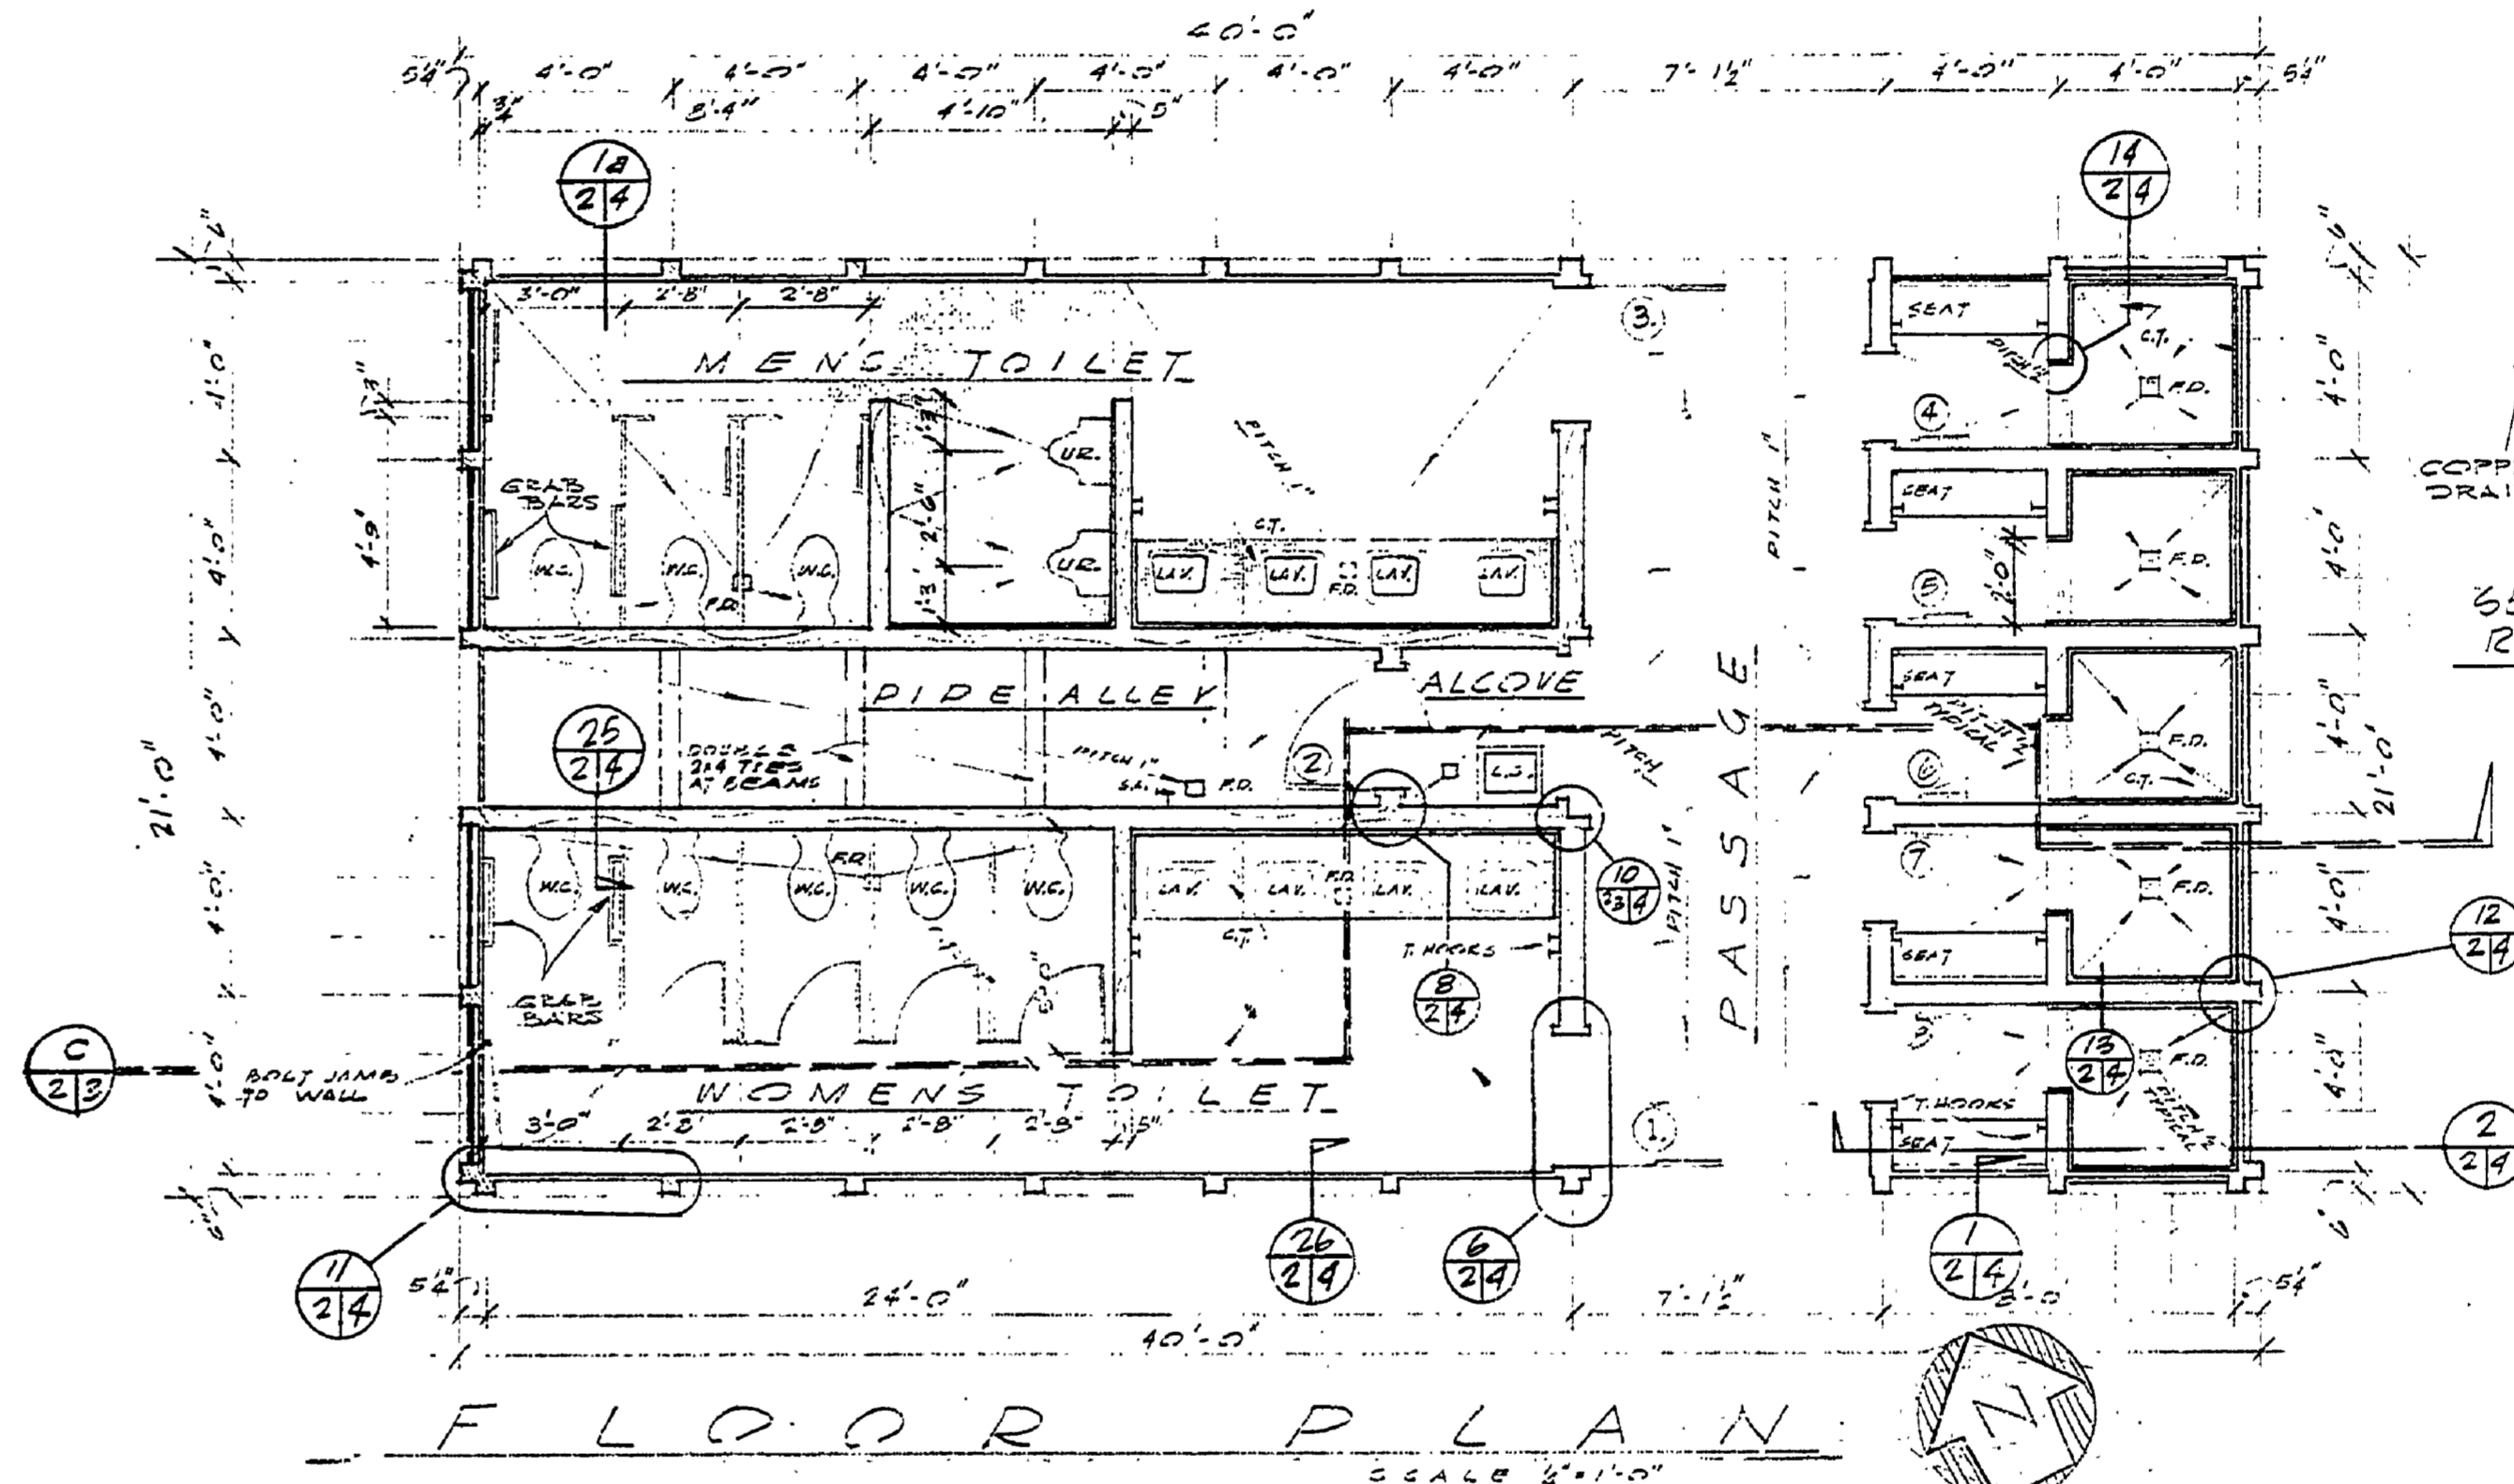


FLOOR PLAN

- SYMBOLS
- ⊙ VTL - VENT THRU ROOF
 - ⊖ MINING VALVE
 - ⊕ RELIEF VALVE
 - ⊘ STRAINER
 - C.W. COLD WATER
 - T.W. TEMPERED WATER

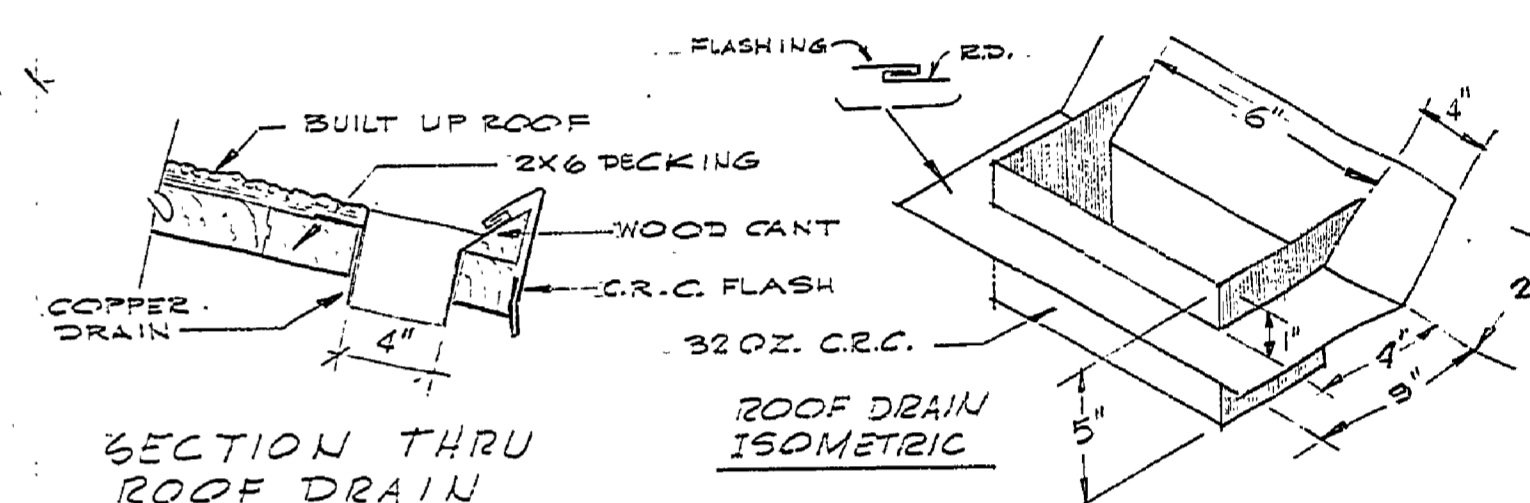

SECTION THRU ROOF DRAIN

DOOR SCHEDULE				
DOOR NUMBER	FILES	MYRIEAL	FRAME	REMARKS
1	3" x 7" x 1 1/4"	WD.	WD.	FLUSH WD. SOLID CORE
2	2" x 7" x 1 1/4"	WD.	WD.	"
3	3" x 7" x 1 1/4"	WD.	WD.	"
4	2" x 7" x 1 1/4"	WD.	WD.	SOLID CORE W/ M.P.D. BURN SIDE
5	2" x 7" x 1 1/4"	WD.	WD.	"
6	2" x 7" x 1 1/4"	WD.	WD.	"
7	2" x 7" x 1 1/4"	WD.	WD.	"
8	2" x 7" x 1 1/4"	WD.	WD.	"

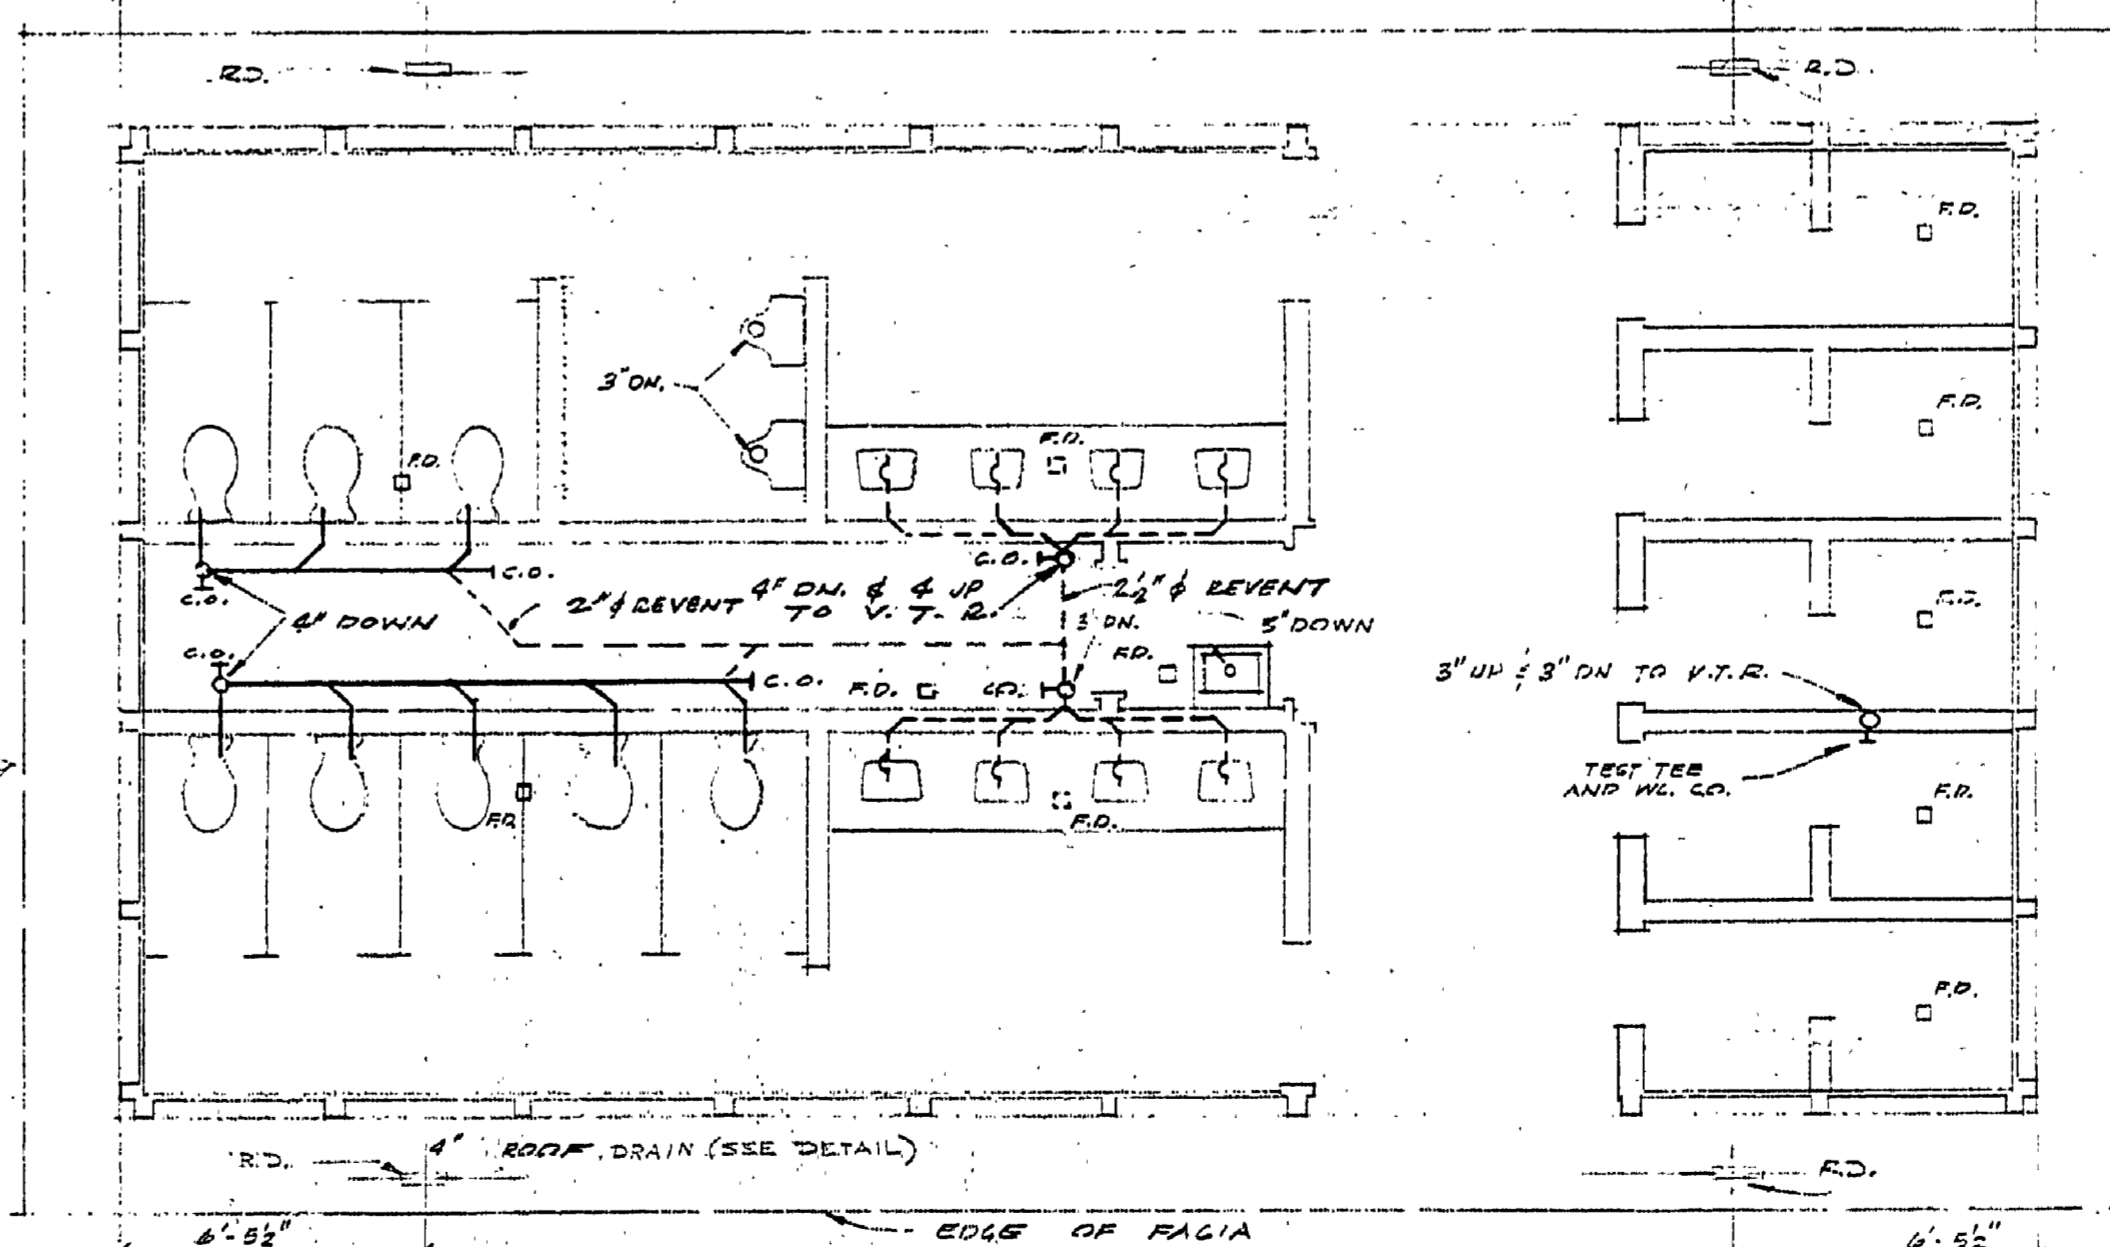

PLUMBING PLAN

ROOM FINISH SCHEDULE						
	CEIL	WALLS	TRIM	BASE	FL.	REMARKS
WOMEN'S TOIL.	0	0	0	0	0	
MEN'S TOILET	0	0	0	0	0	
SHOWERS	0	0	0	0	0	
PASSAGE	0	0	0	0	0	
ALCOVE	0	0	0	0	0	
PIPE ALLEY	0	0	0	0	0	

IF WALL BEHIND L-SINE TO BE PAINTED ALSO. 1/2" W/ 3" AT VANTY

3" VANITY & URINAL AREA