
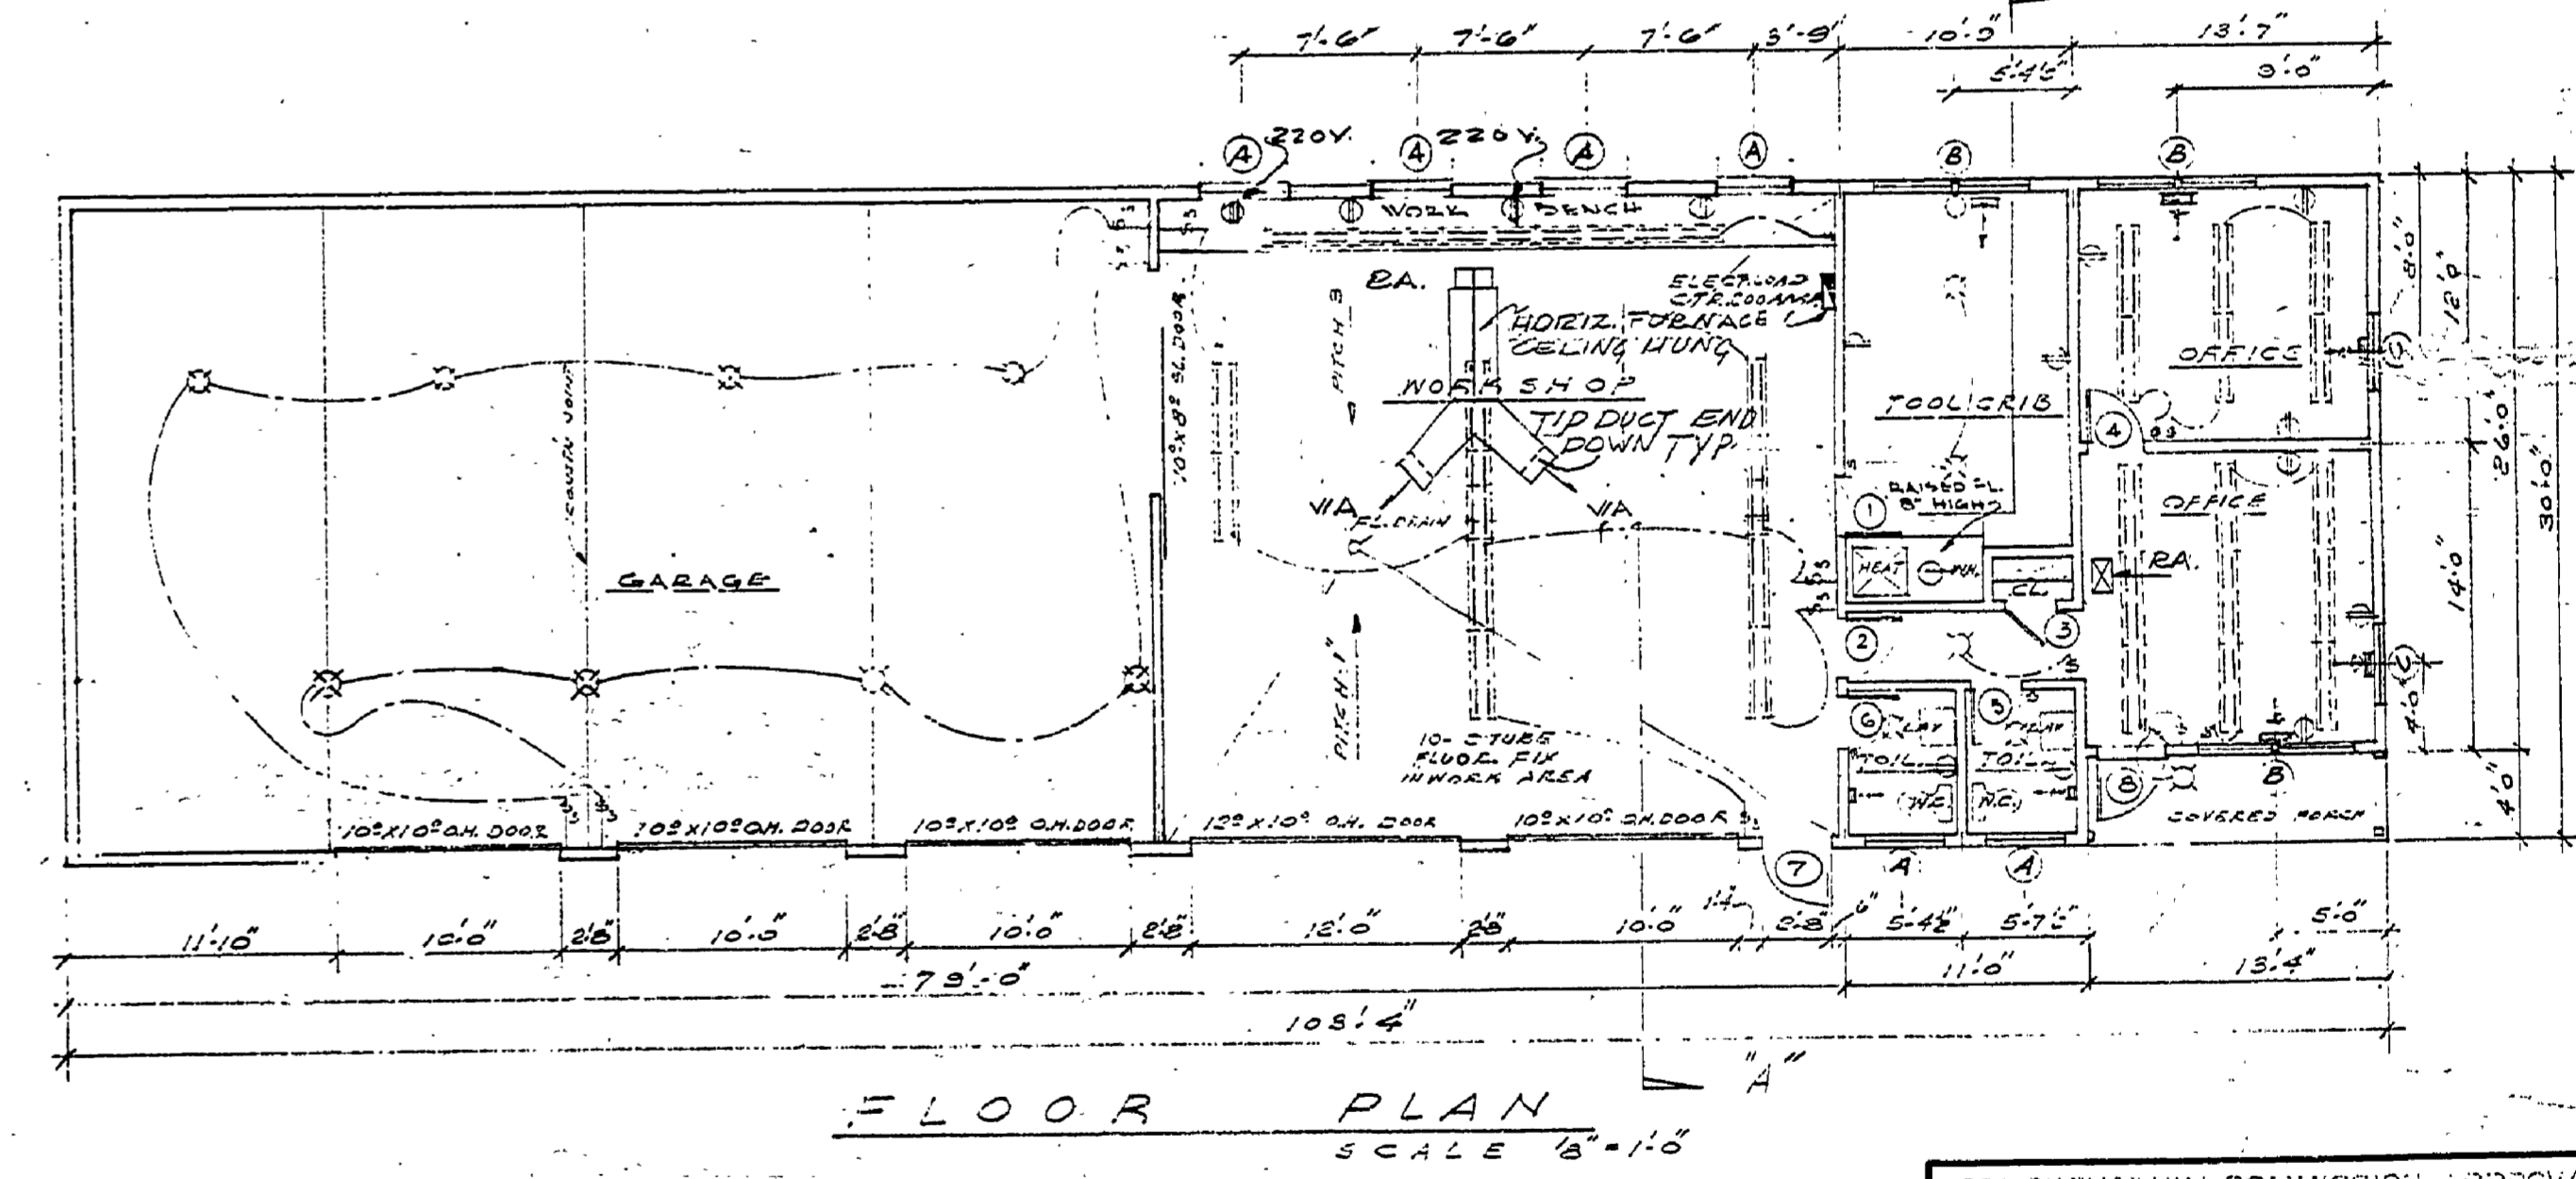
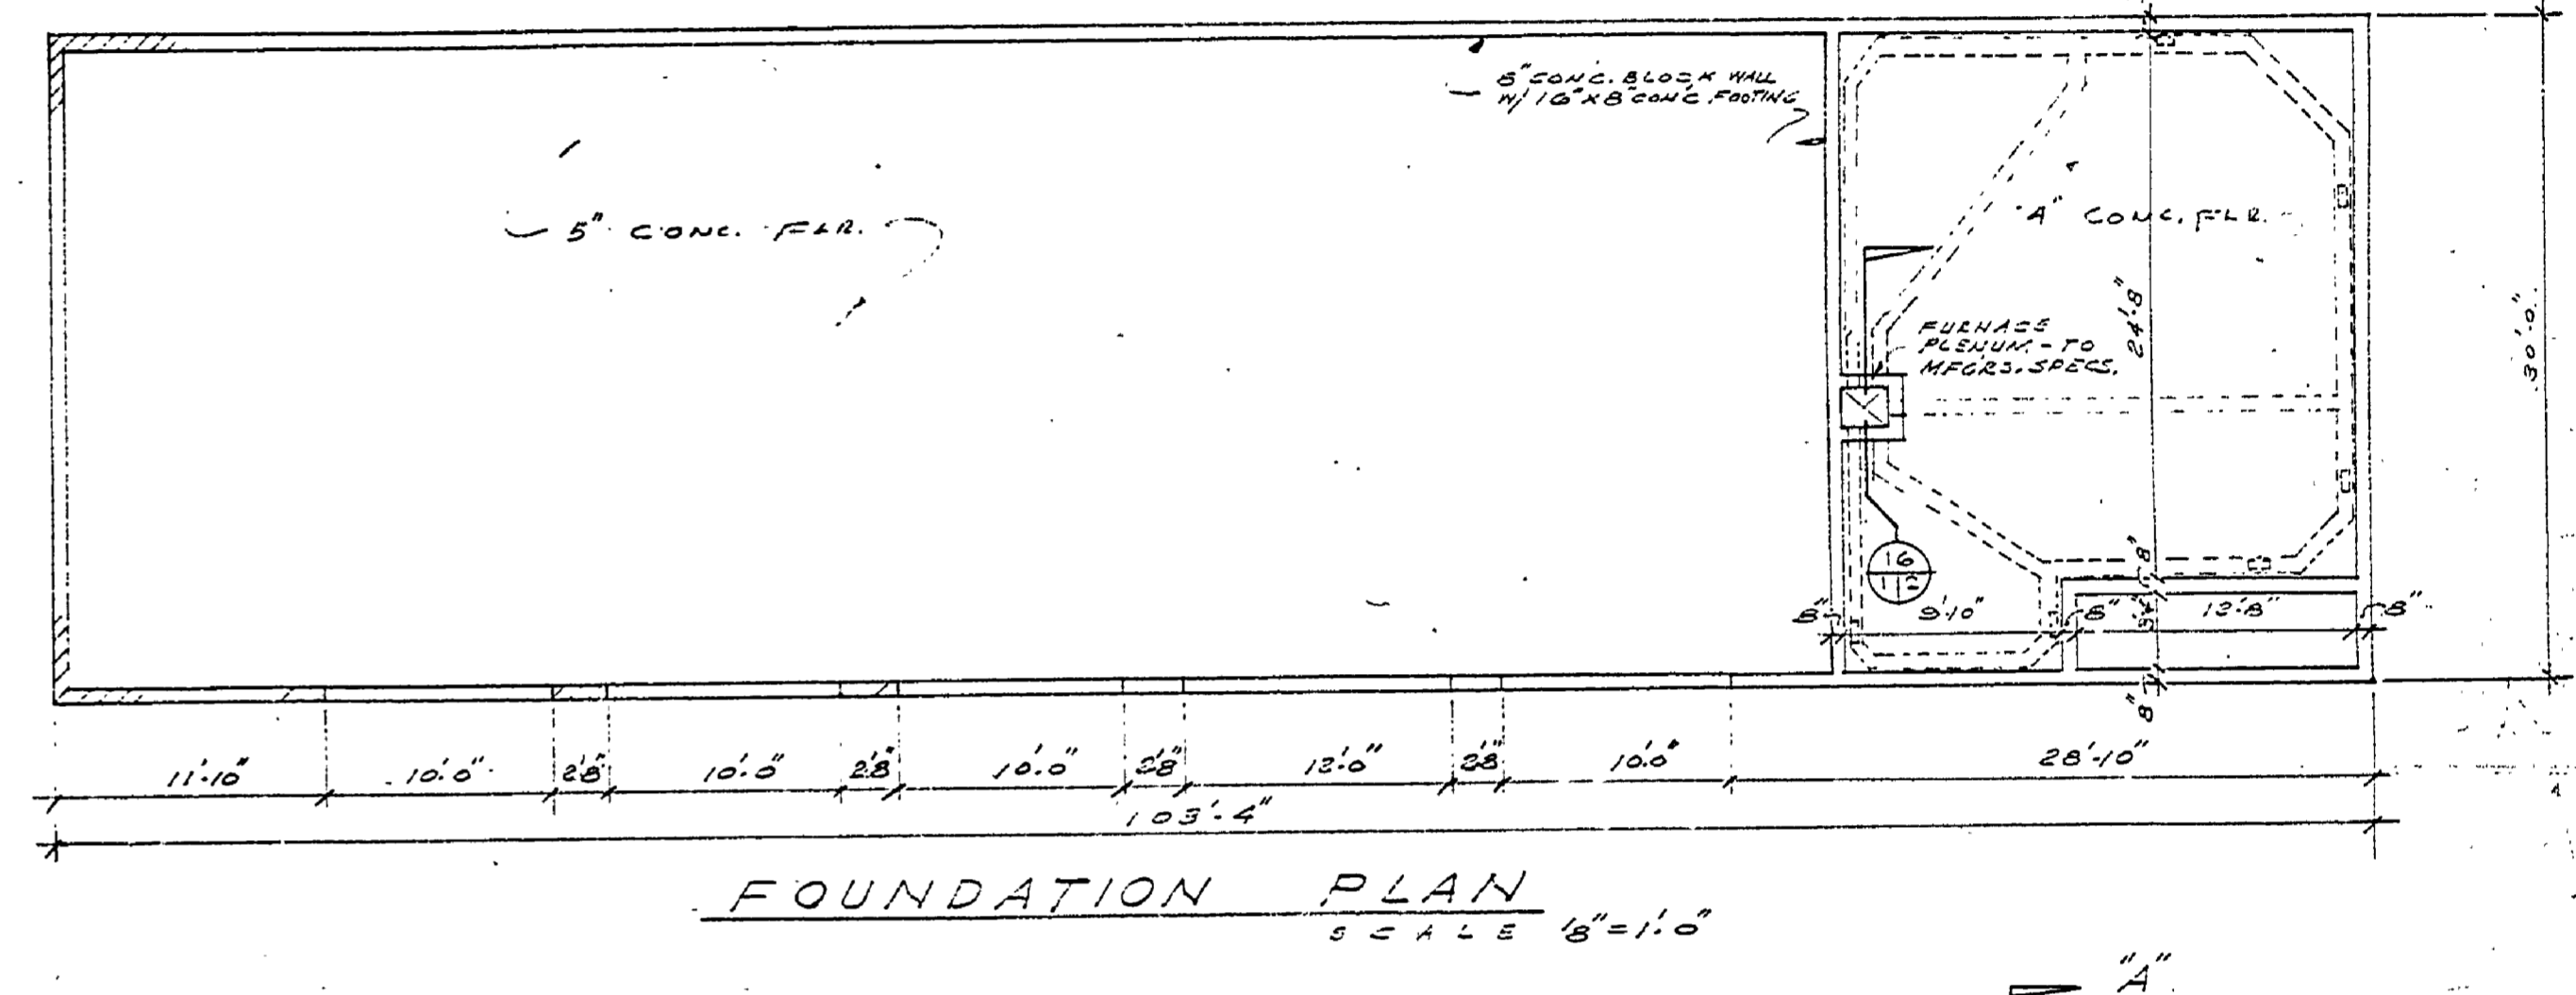
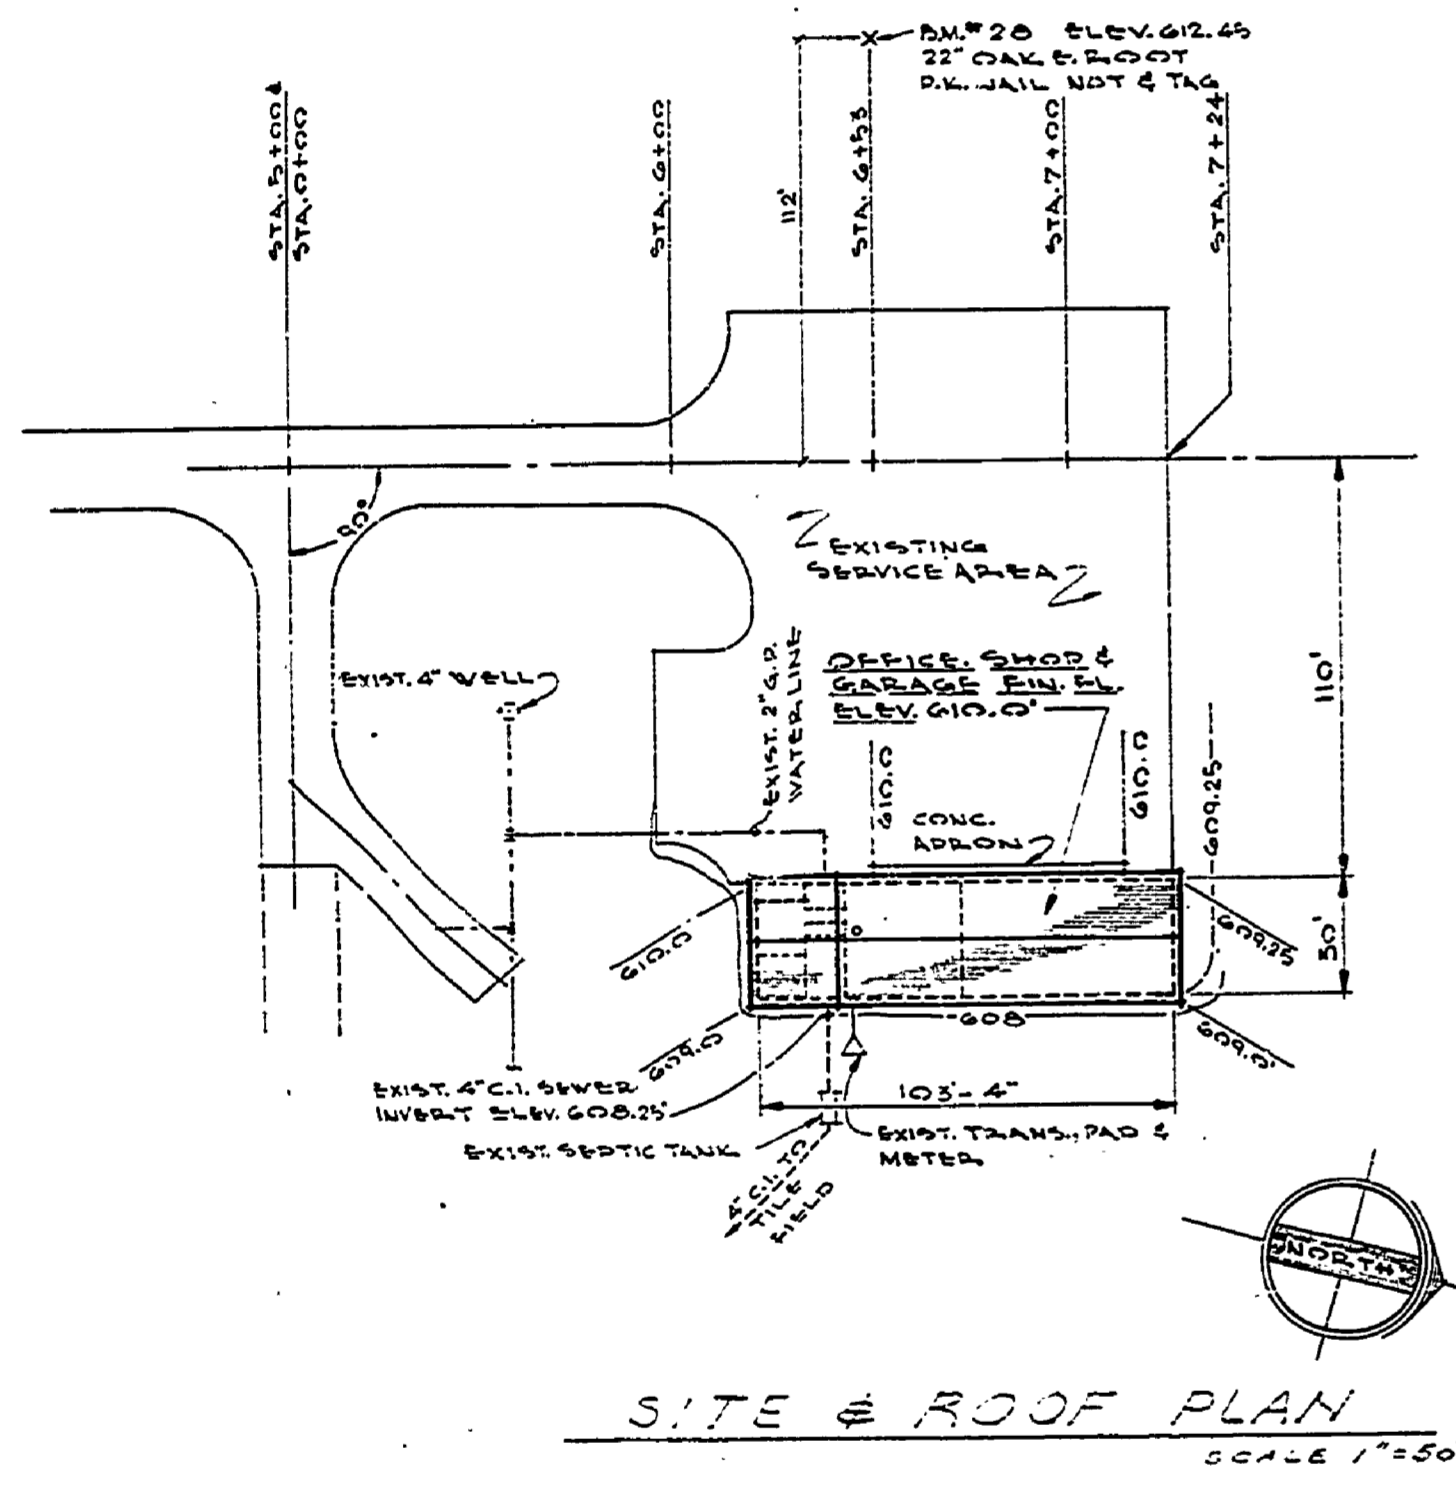
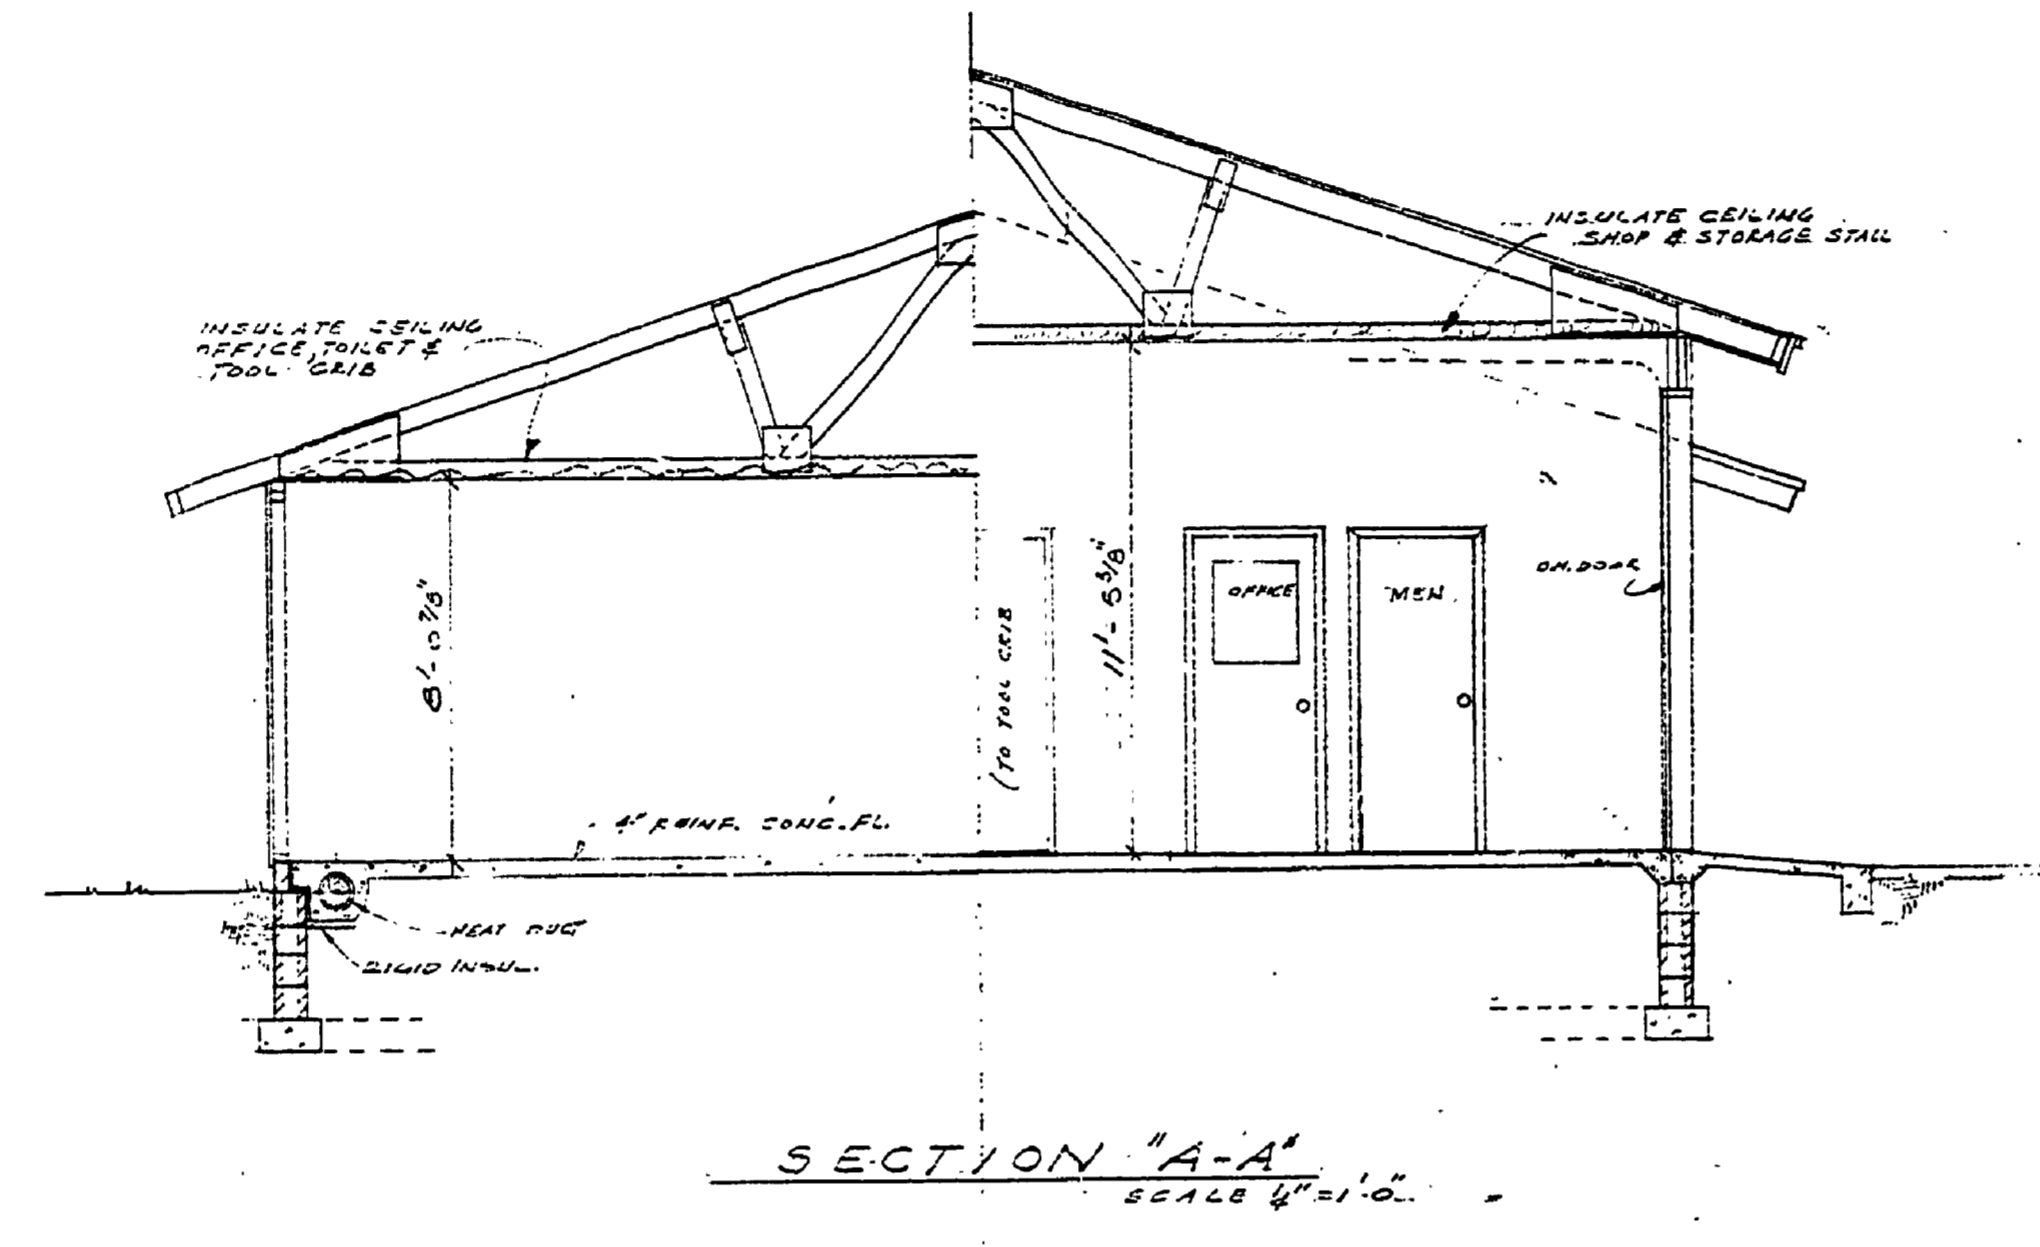
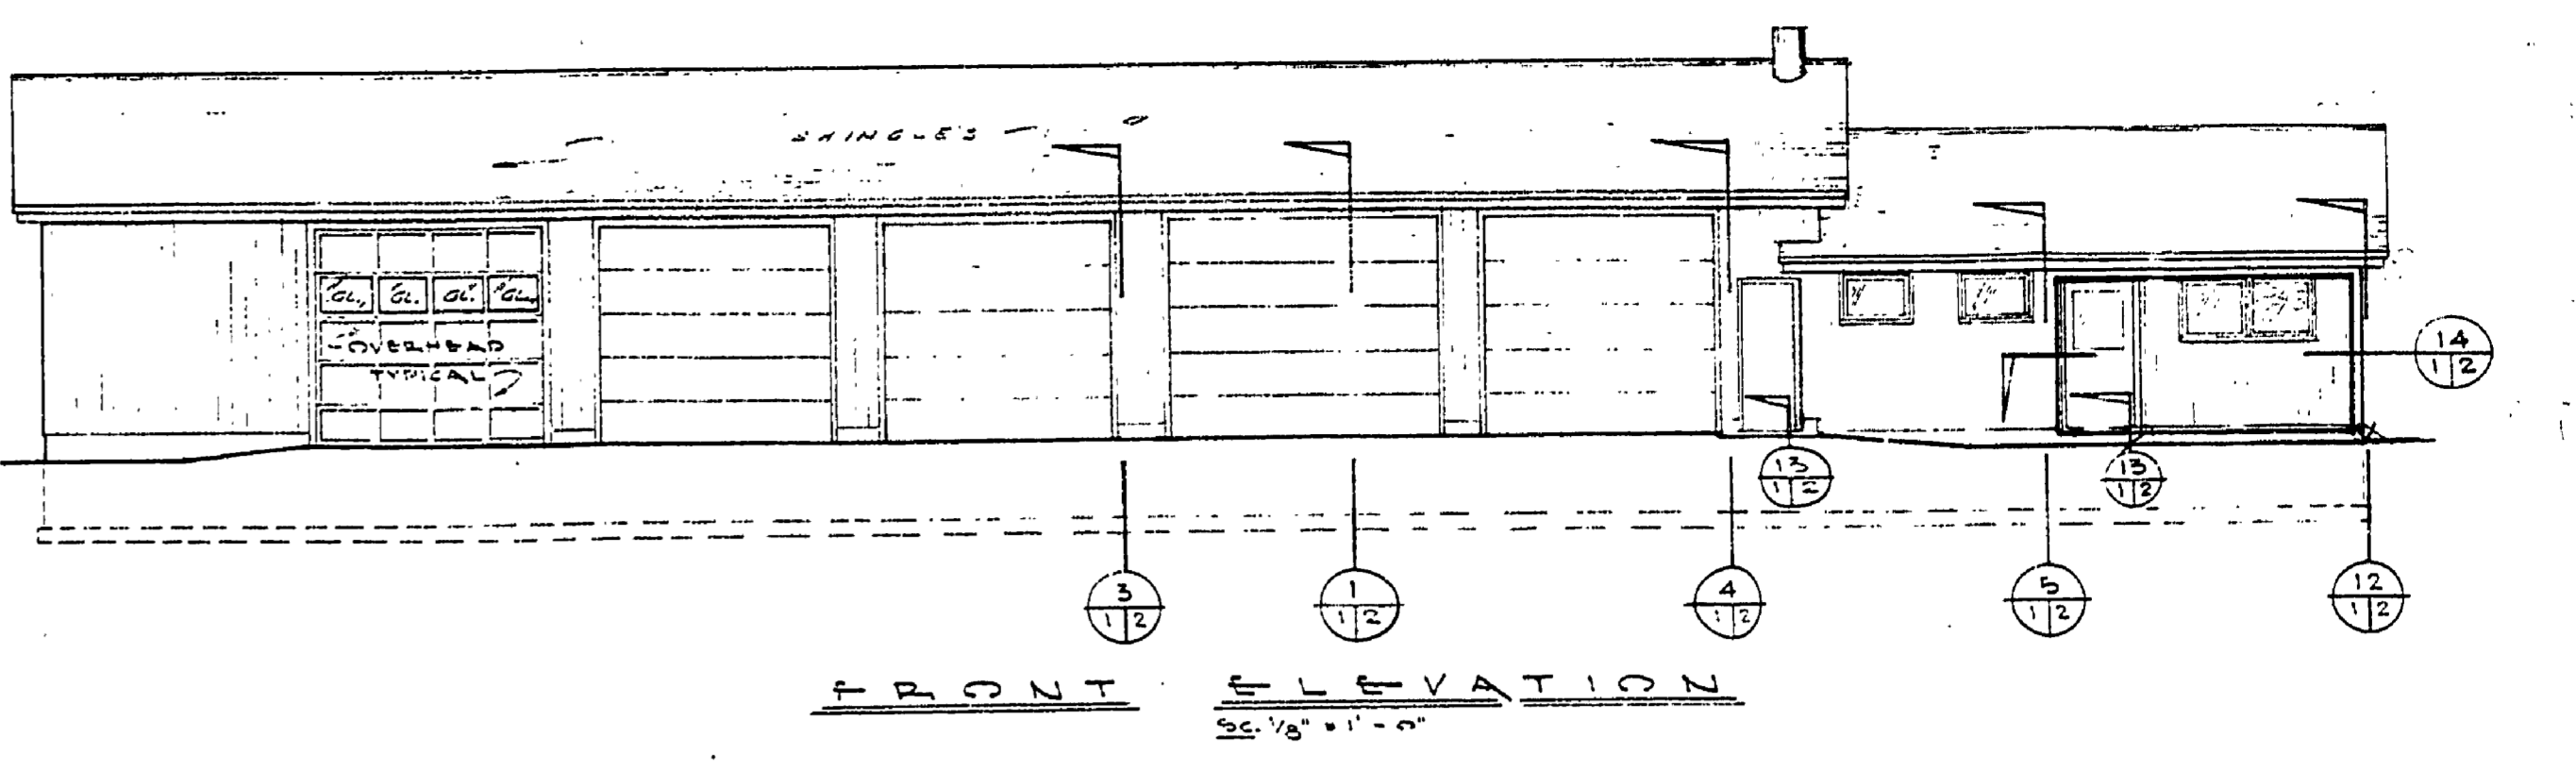


DESIGNED BY	DATE	REVIEWED	DATE	APPROVED	DATE	NO.	DATE BY	REVISIONS
DR. J. J. ...	1-2-69	ARCHITECTURAL	1-2-69	DATE	1	1-2-69	REVISIONS	4
CHECKED BY	DATE	ENGINEERING	DATE	DATE	2	1-2-69	REVISIONS	5
LANDSCAPE	DATE	LANDSCAPE	DATE	DATE	3	1-2-69	REVISIONS	6

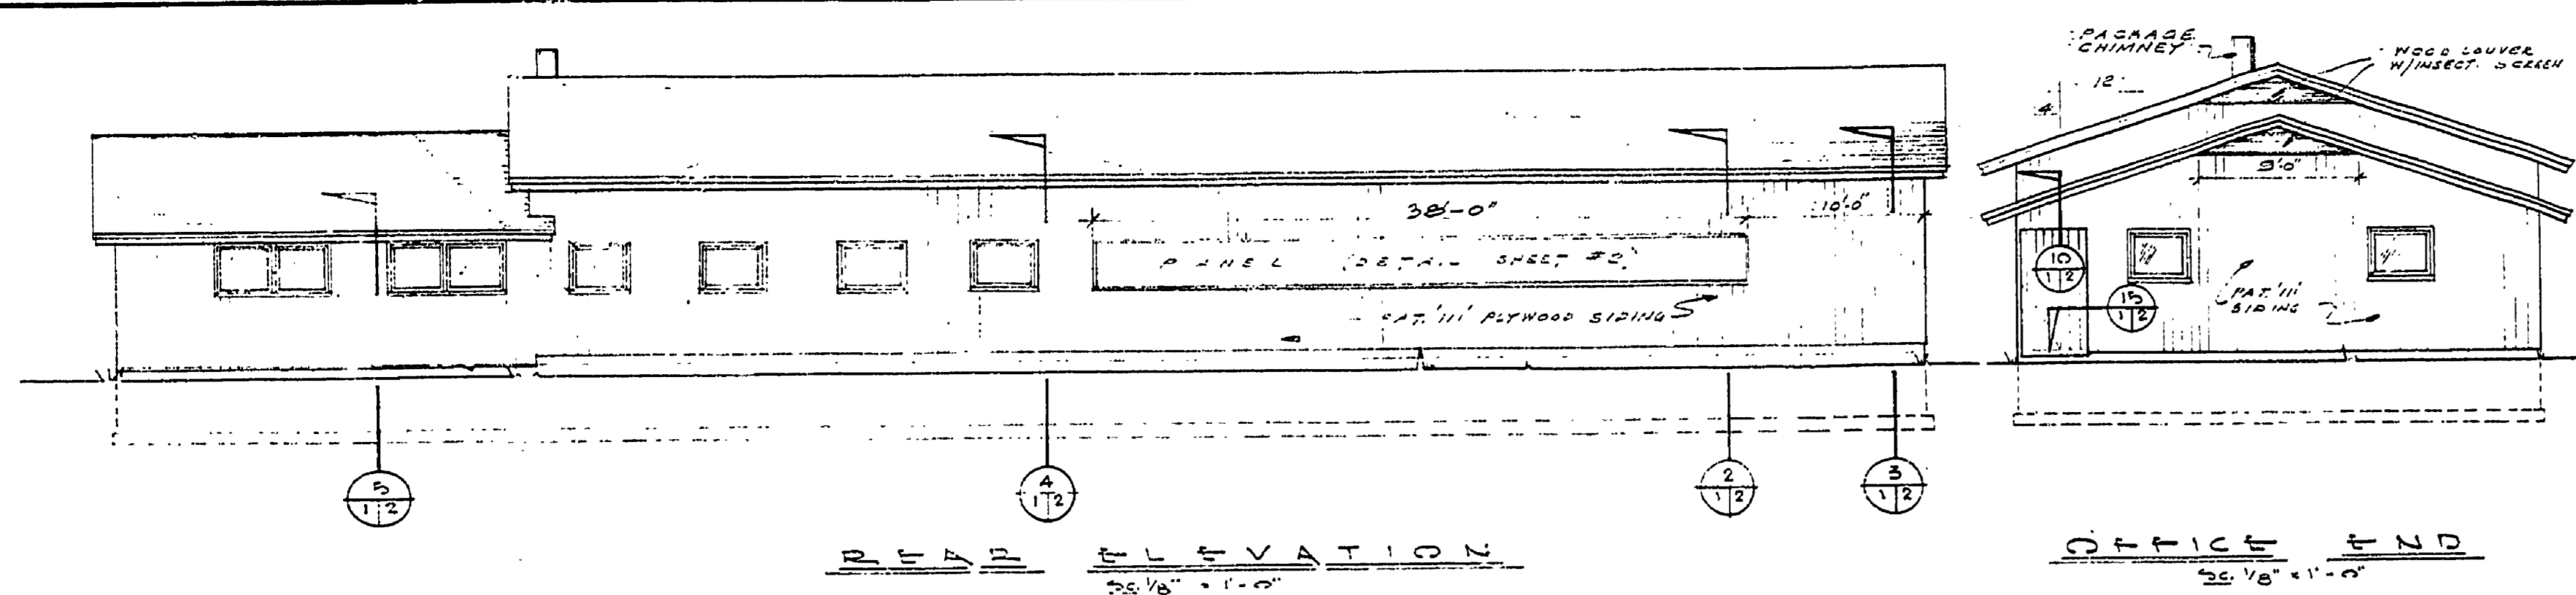


HOFFMASTER STATE PARK

FIELD OFFICE, SHOP & GARAGE

PROJECT NO. PA-110-75-2499-024

MARK	TYPE	SIZE	MAT'L	REMARKS
1	A	25x68	WD.	
2	C	37x68	WD.	
3	B	37x68	WD.	
4	B	37x68	WD.	
5	B	37x68	WD.	
6	B	37x68	WD.	
7	A	25x68	WD.	EXTERIOR
8	C	37x68	WD.	EXTERIOR

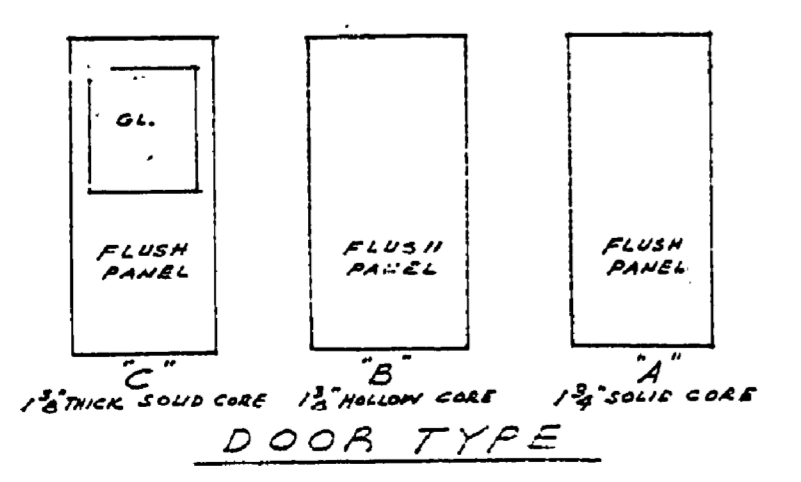

MARK	UNIT NO.	SIZE	REMARKS
A	31811	37 1/2 x 50 1/2	HUNGARIAN FLEMING
B	32201	70 1/2 x 50 1/2	"
C	42211	40 1/2 x 50 1/2	"

CONSERVATION COMMISSION APPROVAL

BY: _____ DATE: _____

RECOMMENDED DESIGN: _____ DATE: 8-18-69

OR APPROVED: _____ DATE: _____

RECOMMENDED FOR APPROVAL: _____ DATE: 8-21-69

FOR APPROVAL: _____ DATE: 8-21-69

APPROVED: _____ DATE: _____

DEPARTMENT OF CONSERVATION

BY: *HC Madsen*

REFERENCE DWG'S
PLAN NO. E-103 SHEETS 1 THRU 4