



SECT. 20  
1/2" = 1'-0"


DETAIL 19  
1/2" = 1'-0"

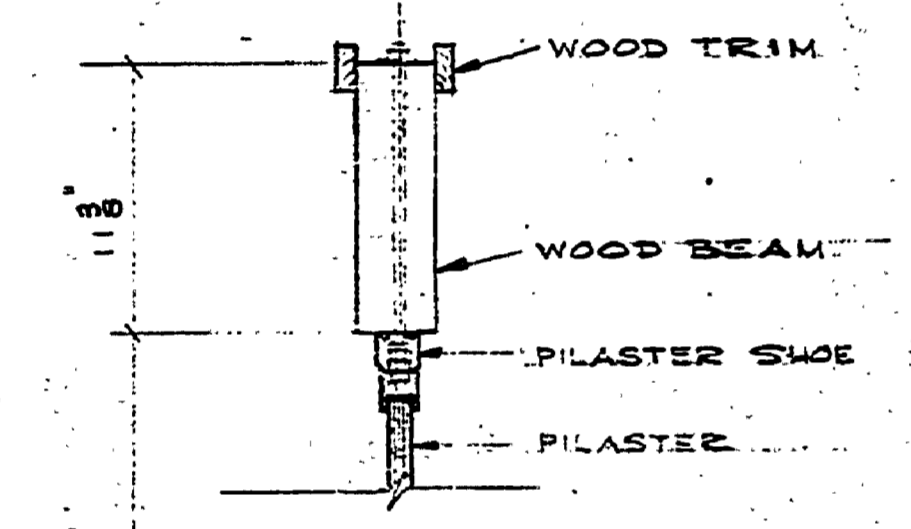

PILASTER TO BM. 21  
1/2" = 1'-0"

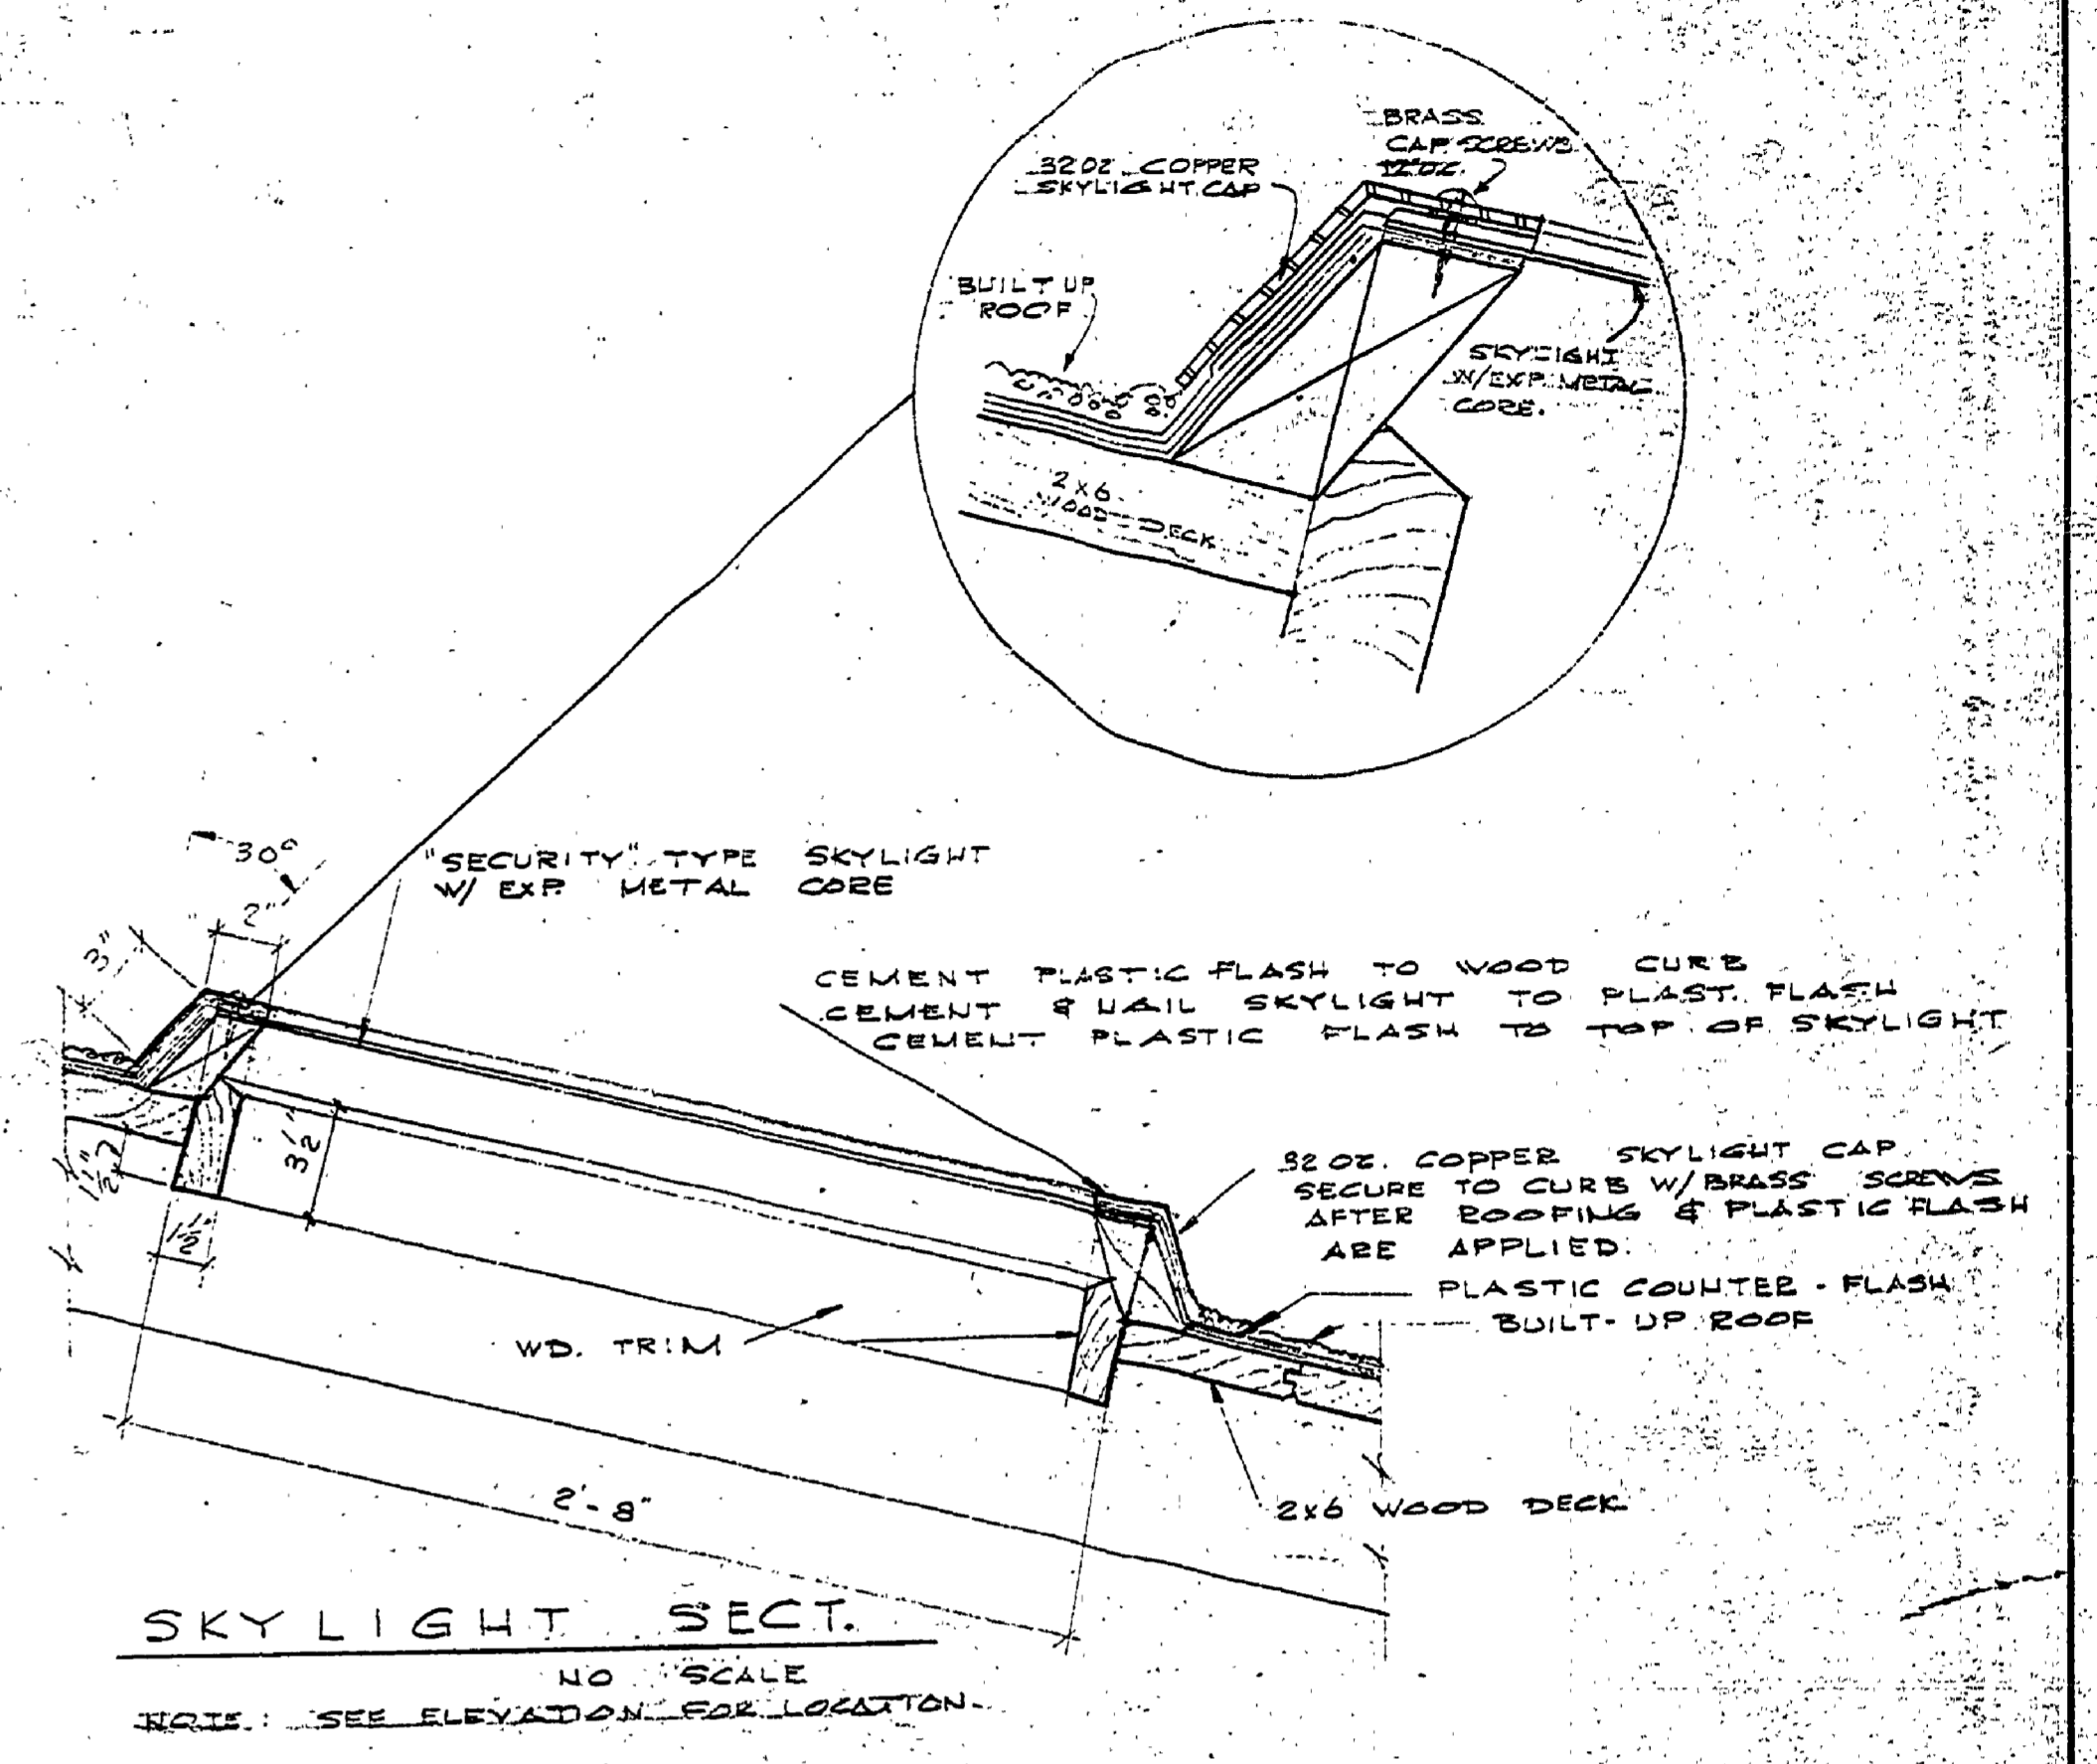

SKYLIGHT SECT.  
NO SCALE  
NOTE: SEE ELEVATION FOR LOCATION.

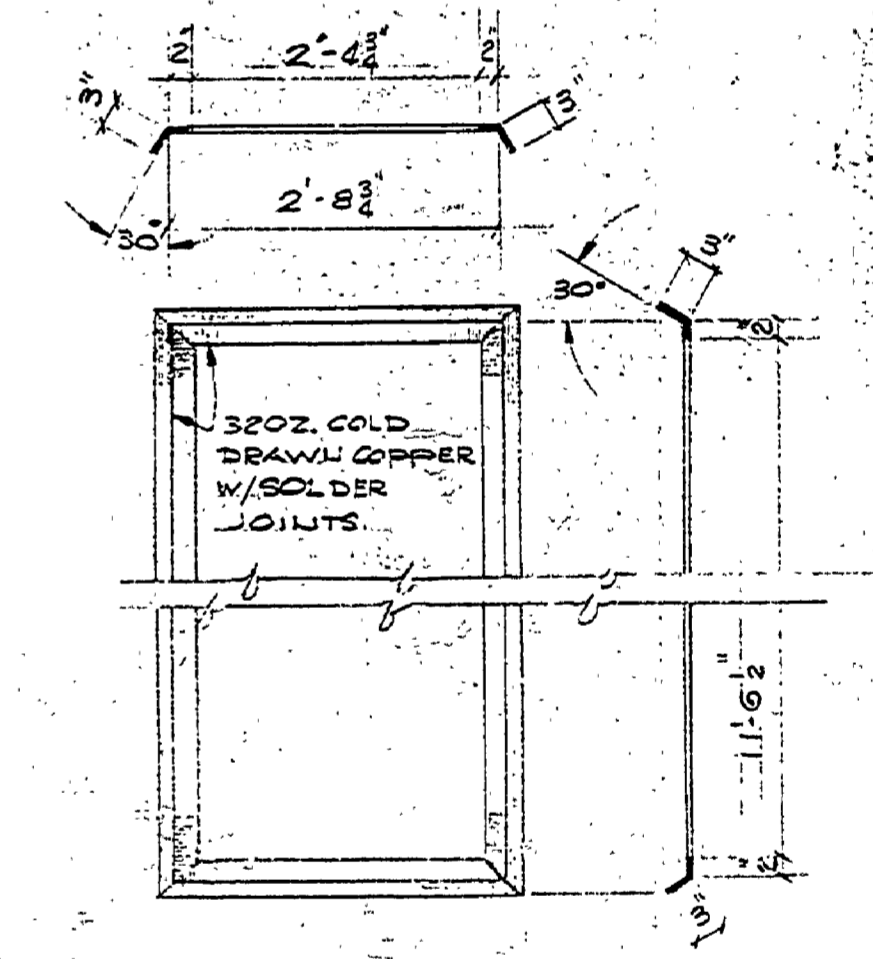

SKYLIGHT FRAME DETAILS  
NO SCALE

SURVEYED BY	DRAWN BY DDP	NO.	DATE	BY	REVISIONS	NO.	DATE	BY	REVISIONS	MICHIGAN DEPARTMENT OF CONSERVATION	HOFFMASTER STATE PARK TOILET & SHOWER BLDG. 'C'	SHEET NO. 2 OF 8	DETAILS
DESIGNED BY	CHECKED BY	1.				3.				FOR PROJECT NO. 1061		SHEET 1 OF 3	PLAN NO. 1-703
	DATE	2.				4.							