



ELECTRICAL PLAN

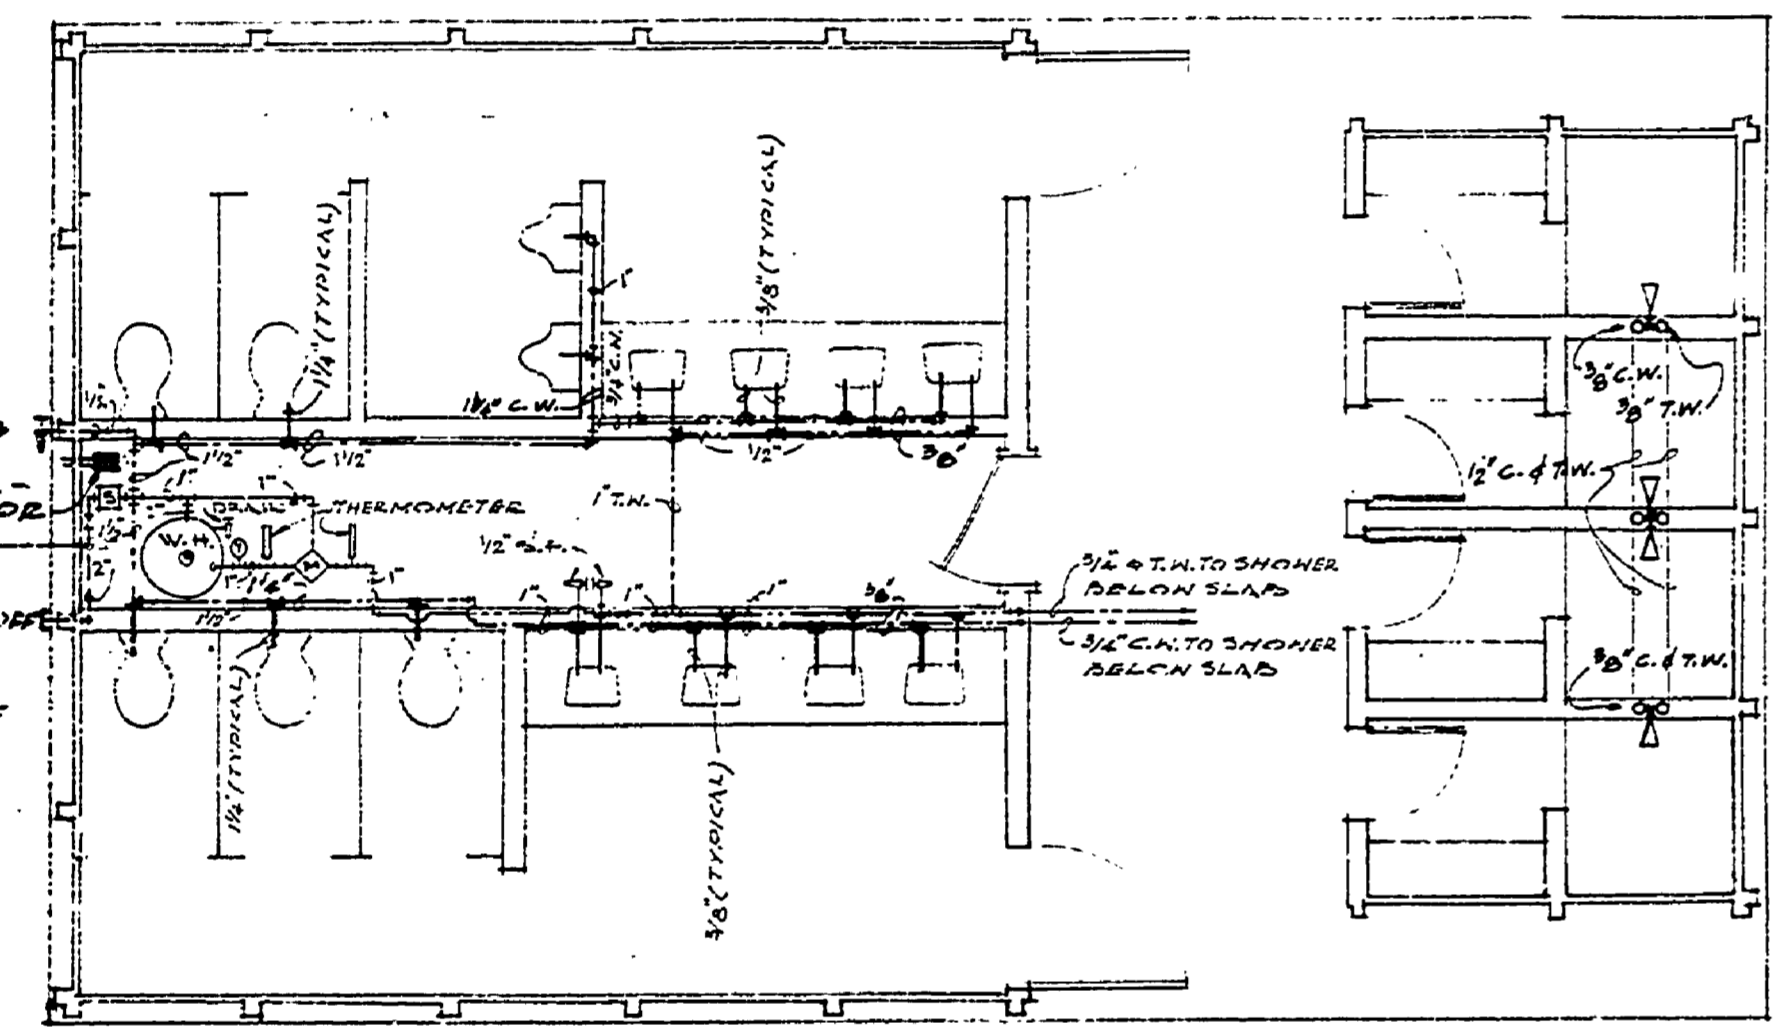


WATER - FLOOR PLAN

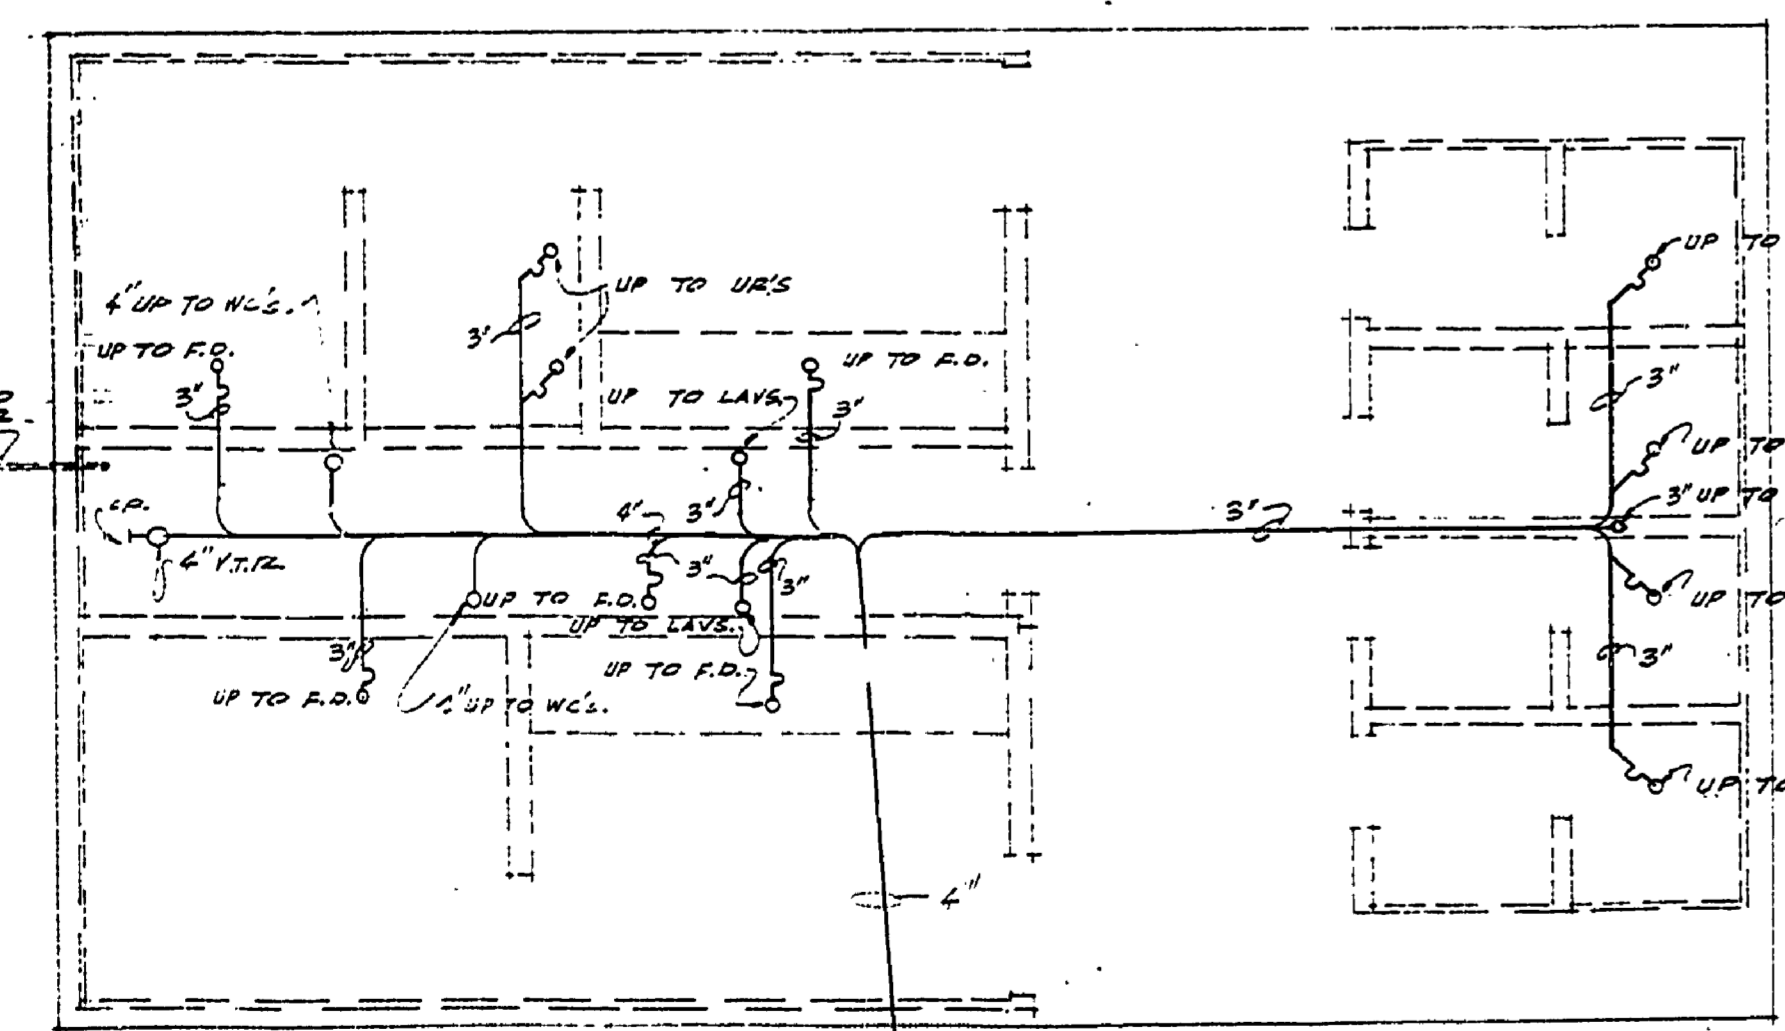


UNDERGROUND PLUMBING

CIRCUIT DATA


- 1. INTERIOR FL. FIXTURES
- 2. EXTERIOR LIGHTS
- 3. SHOWER LIGHTS
- 4. SEE BELOW

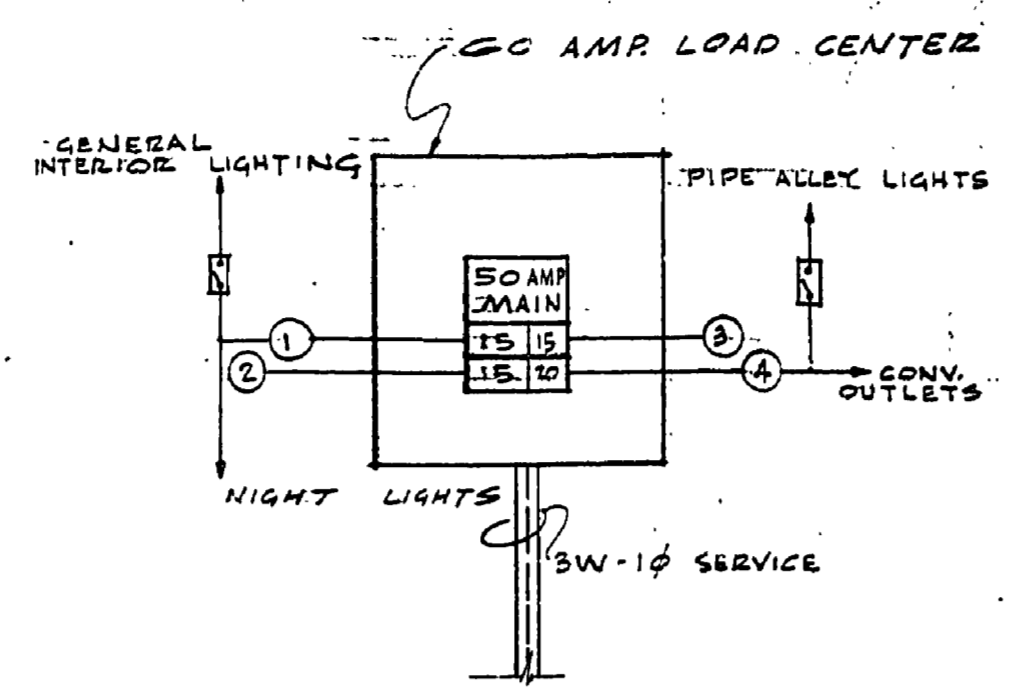


ELECTRICAL SERV.

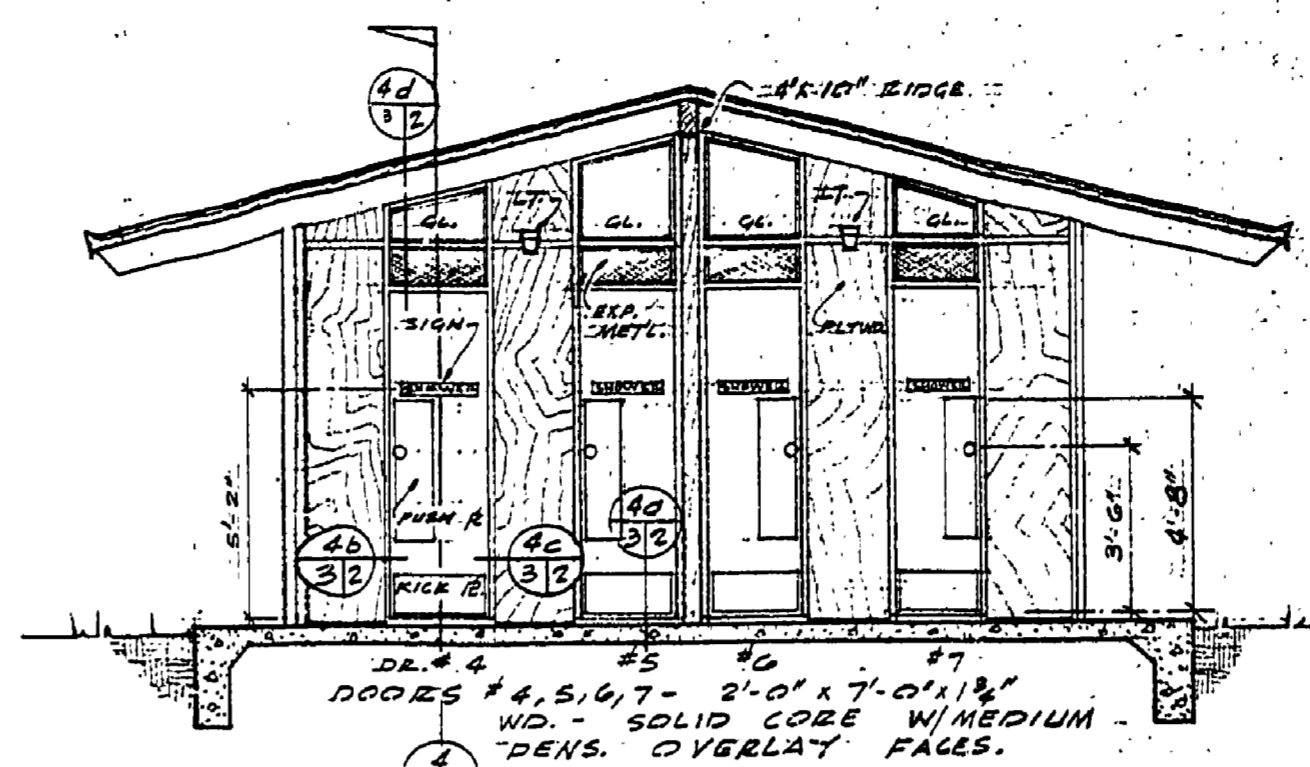


SECTION C

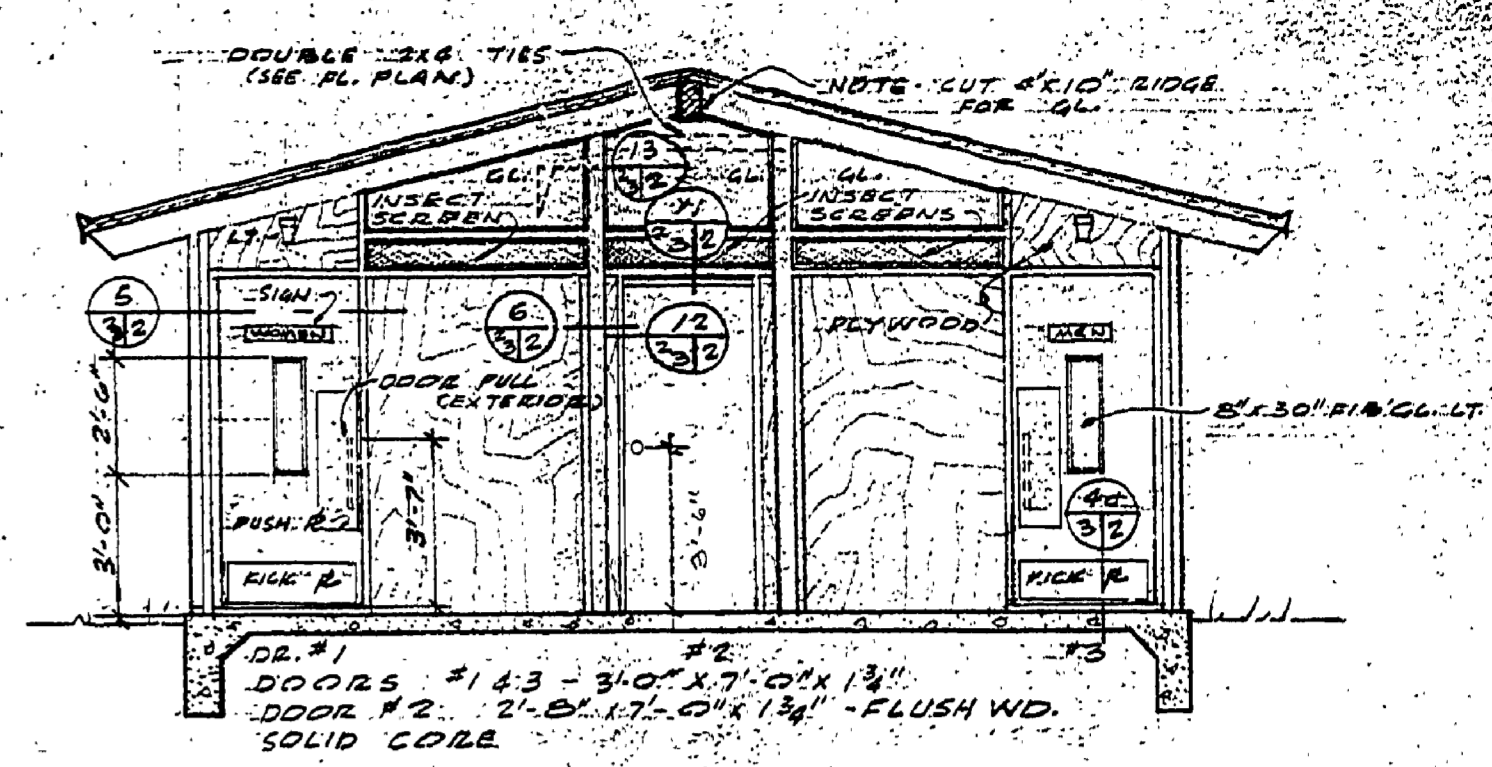


SECTION B

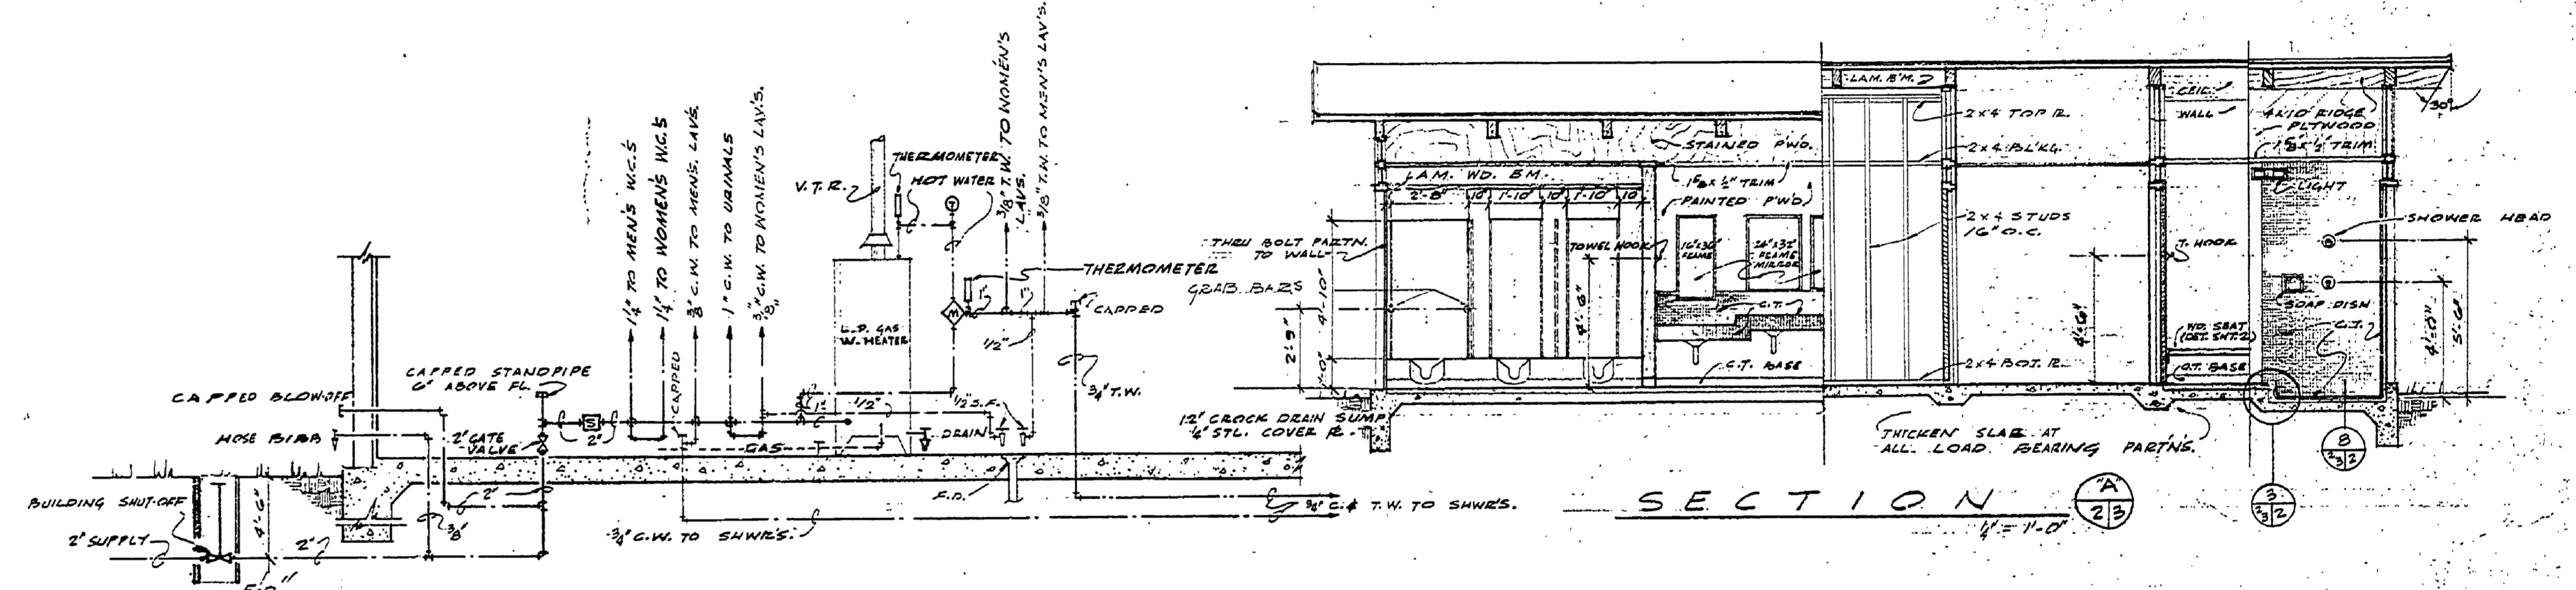


WATER SYSTEM DIAGRAM

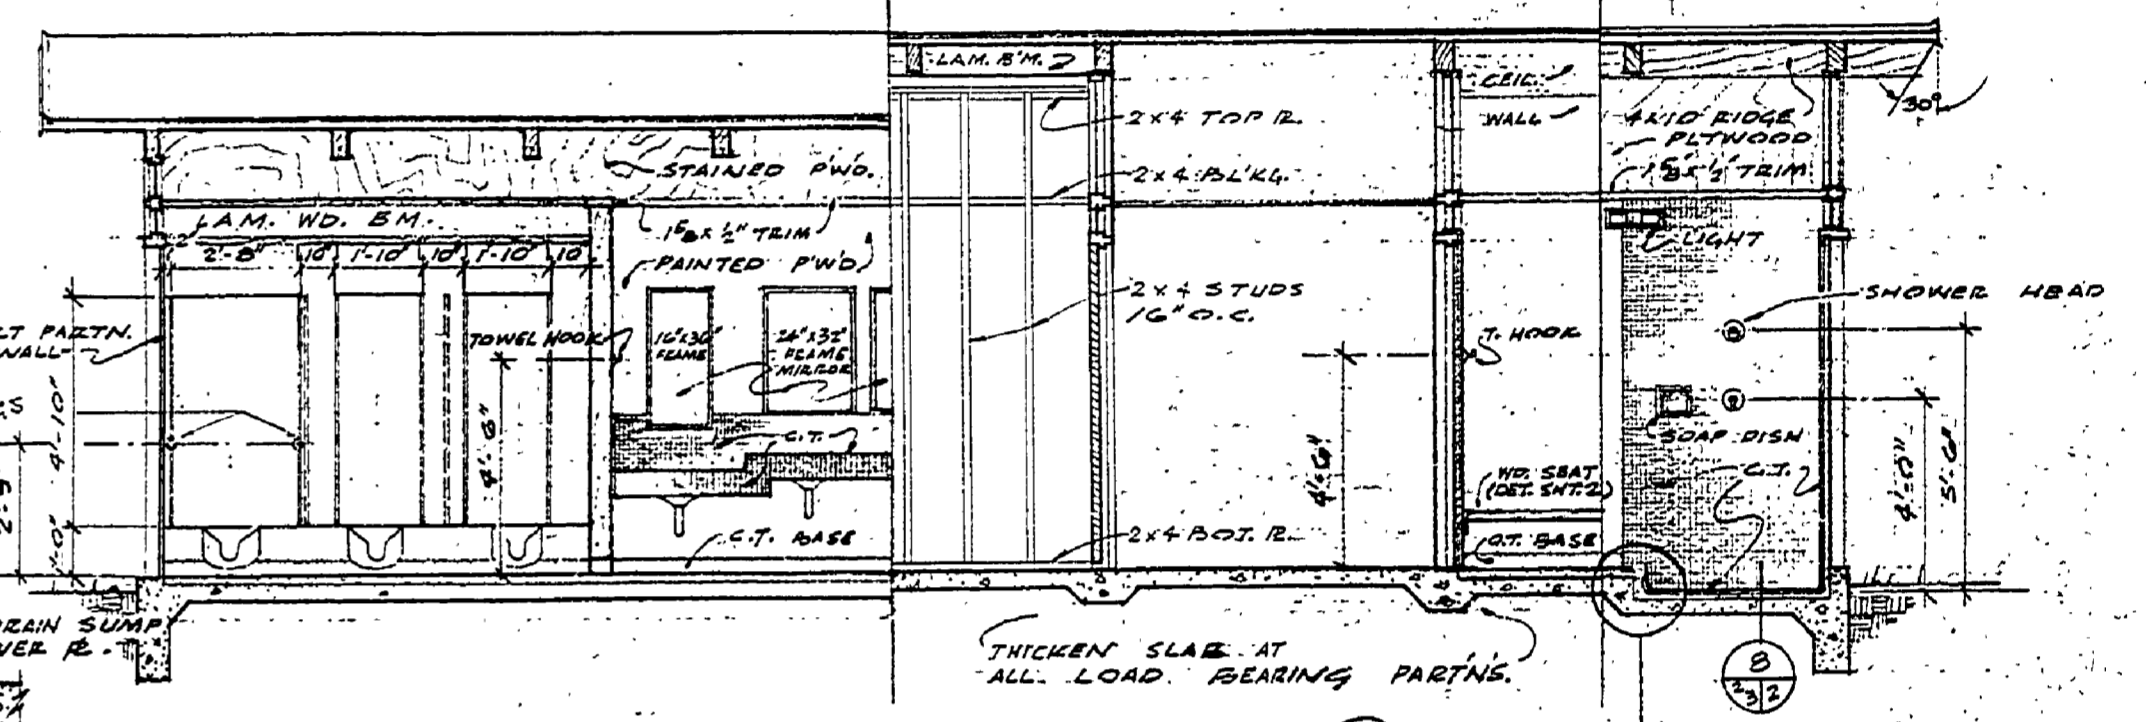


SECTION A

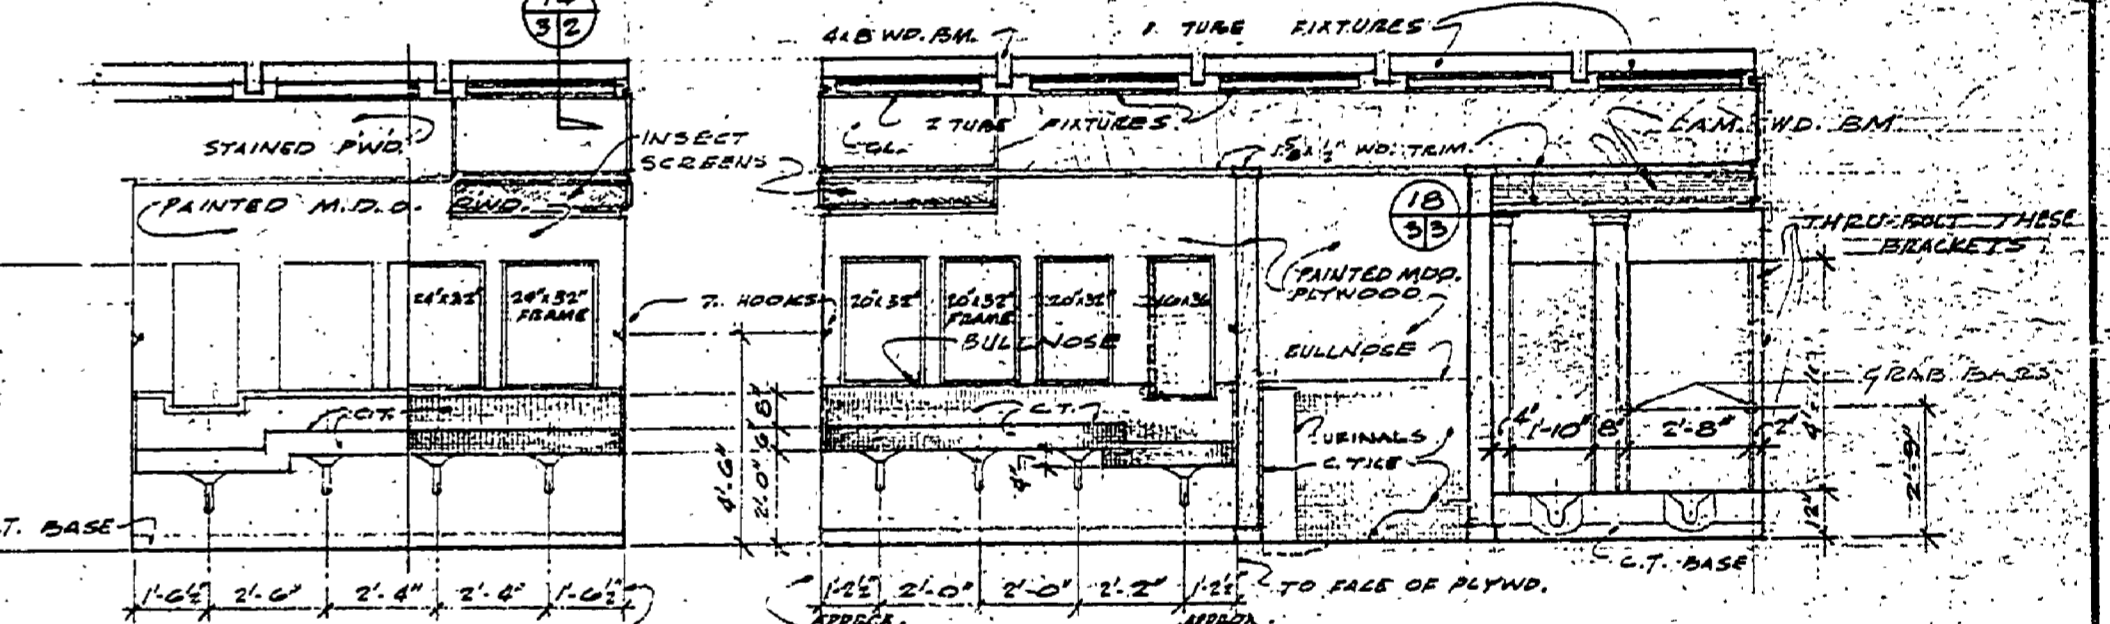

ELEV. - WOMEN'S VANITY ELEV. - MEN'S TOILET ROOM

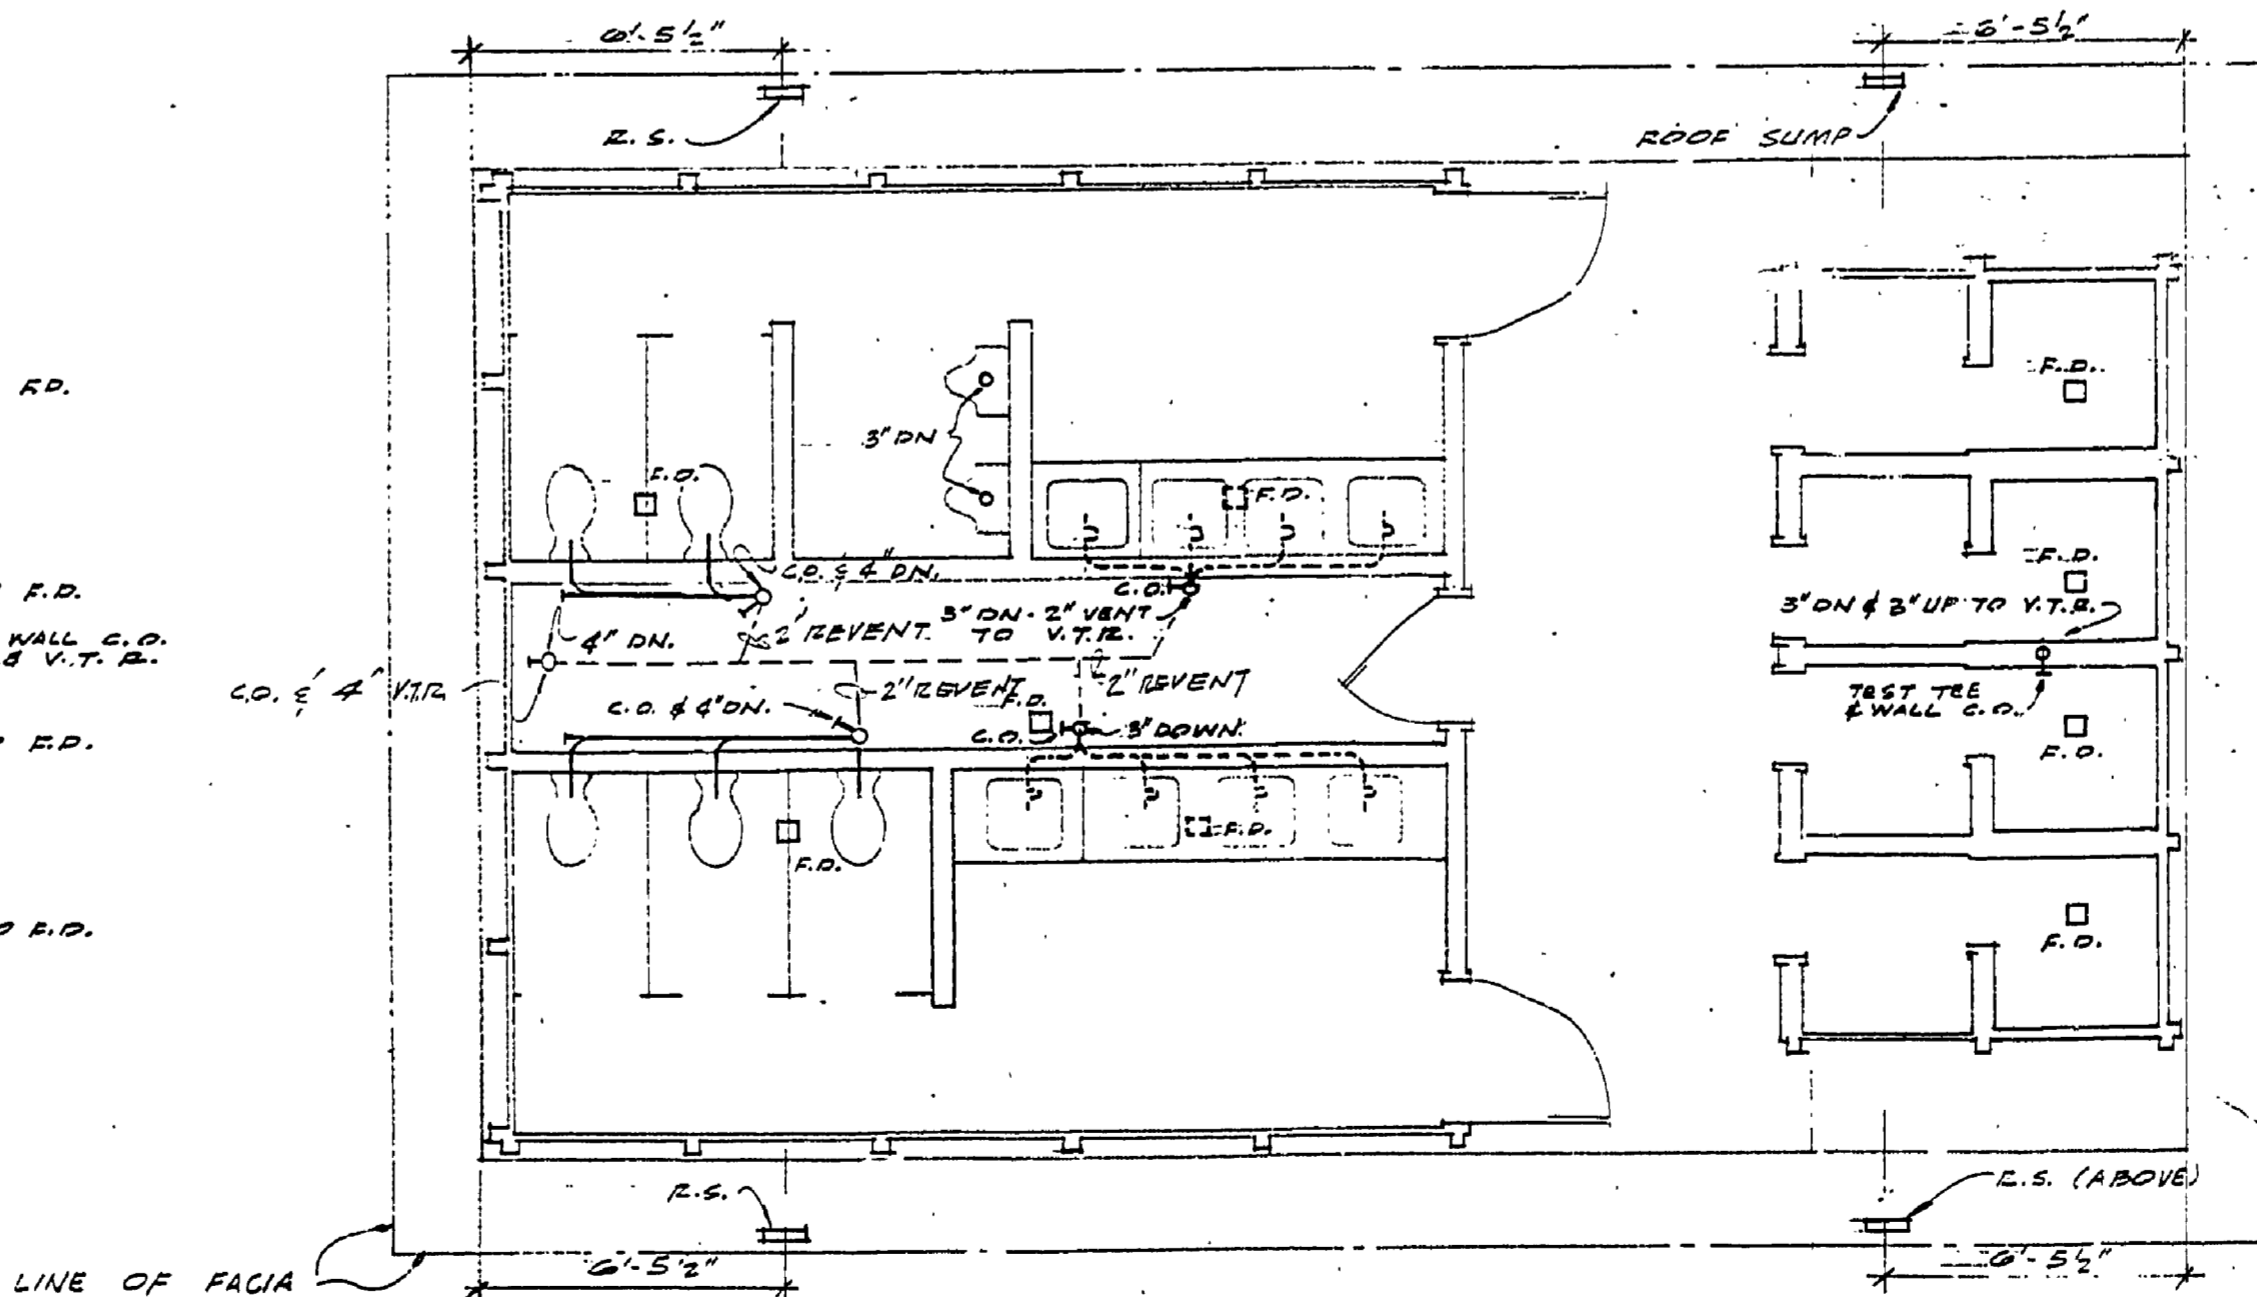

PLUMBING PLAN

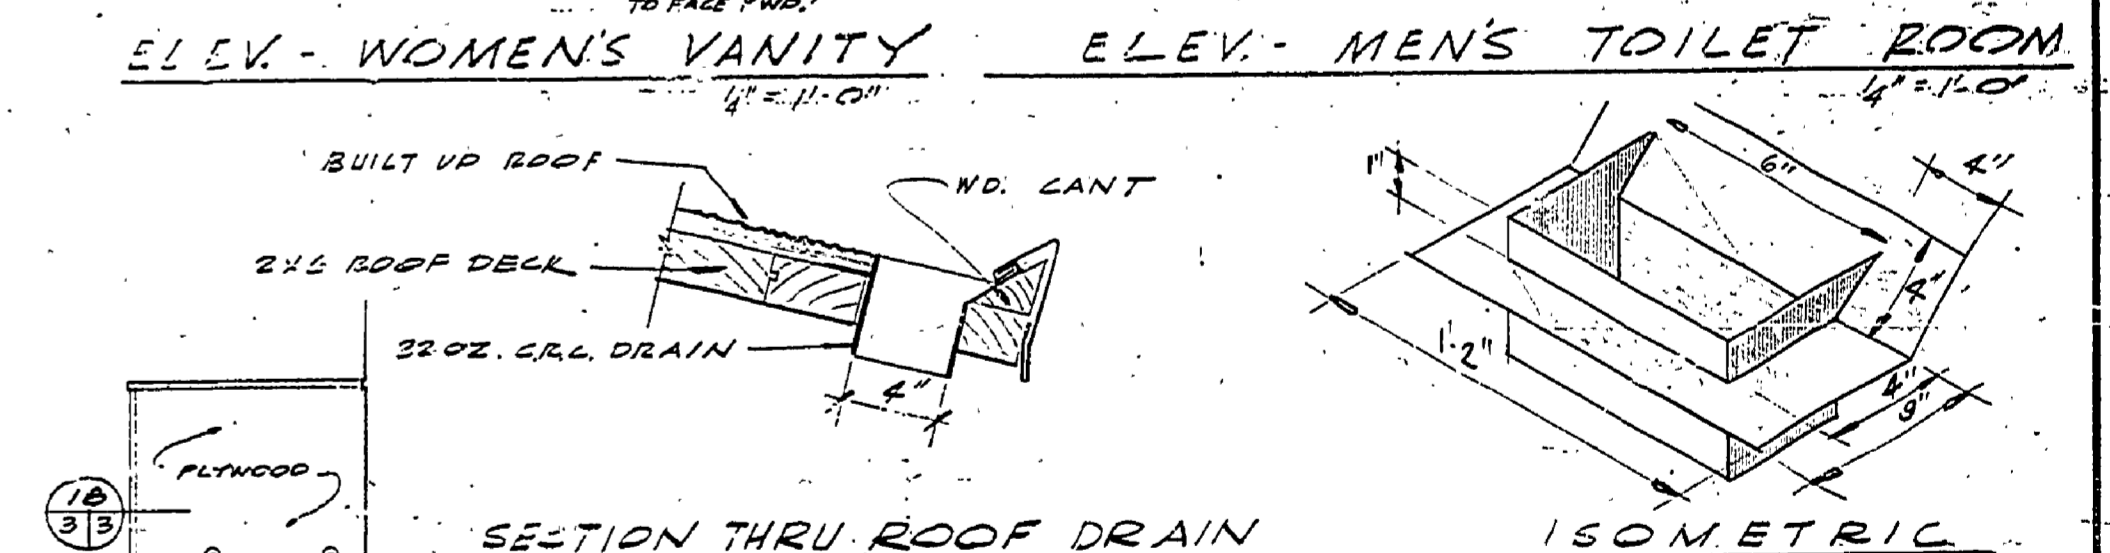

SECTION THRU ROOF DRAIN ISOMETRIC

| ROOMS         | CEIL | WALLS | TRIM | BASE FL. | REMARKS               |
|---------------|------|-------|------|----------|-----------------------|
| WOMEN'S TOIL. | 1    | 1     | 1    | 1        | 1. AT VANITY          |
| MEN'S TOIL.   | 2    | 2     | 2    | 2        | 2. VANITY UENIAL AREA |
| SHOWERS       | 3    | 3     | 3    | 3        | 3. COLORED            |
| PASSAGE       | 4    | 4     | 4    | 4        |                       |
| ALCOVE        | 5    | 5     | 5    | 5        |                       |
| PIPE ALLEY    | 6    | 6     | 6    | 6        |                       |

SYMBOL

