

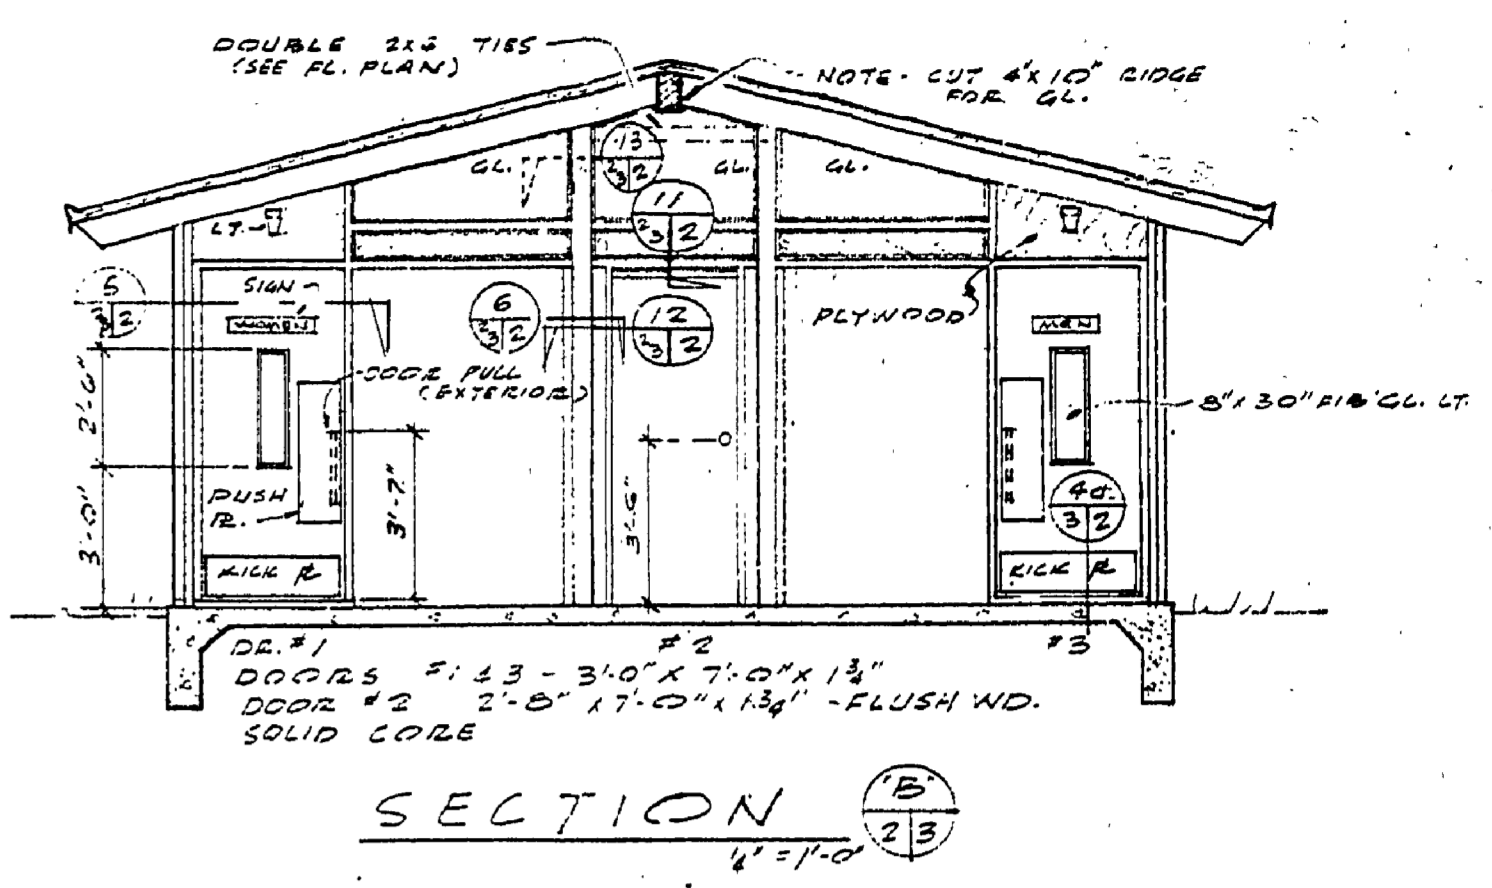
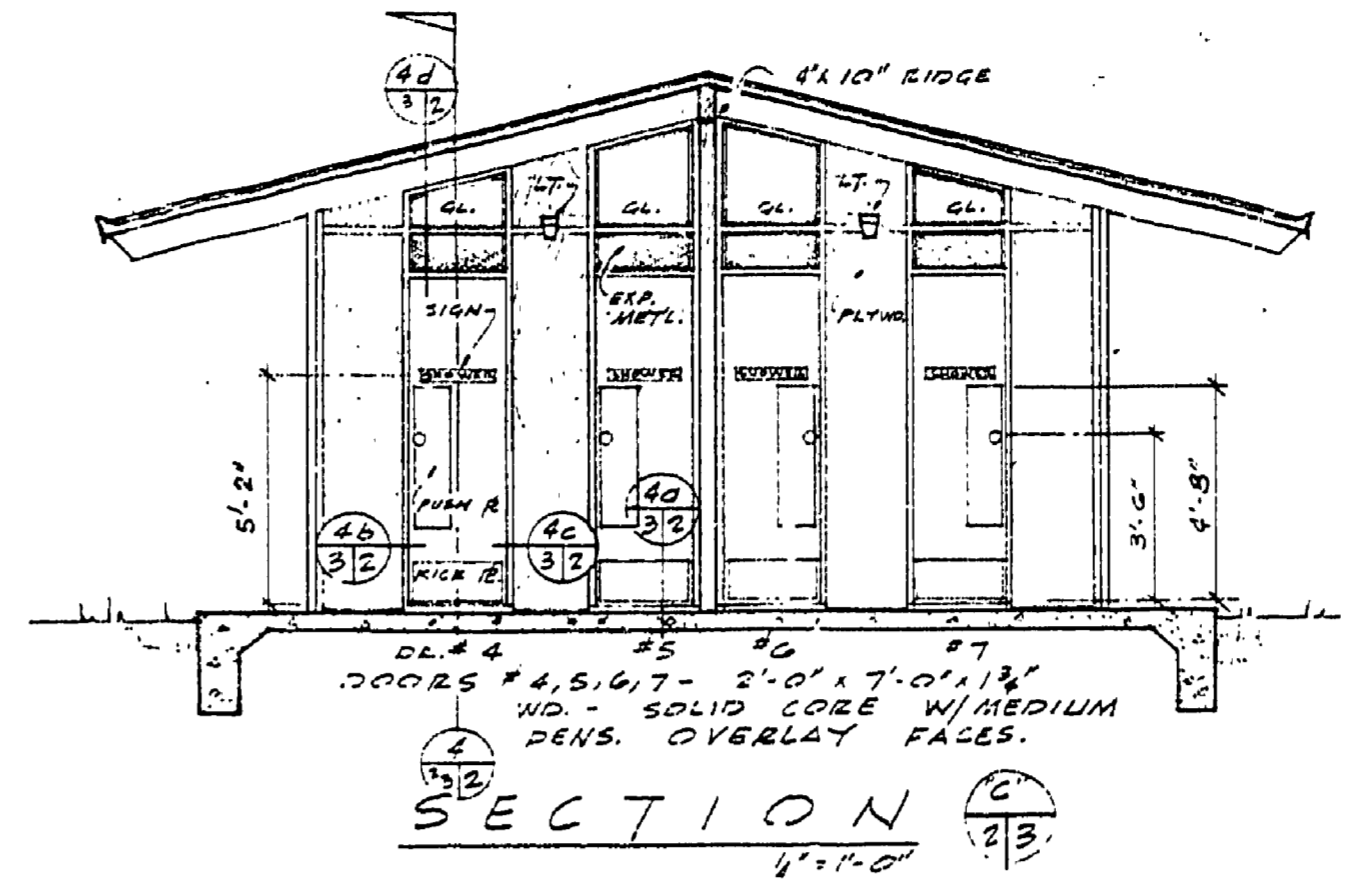


CIRCUIT DATA






1. INTERIOR FL. FIXTURES
2. EXTERIOR LIGHTS
3. SHOWER LIGHTS
4. SEE BELOW

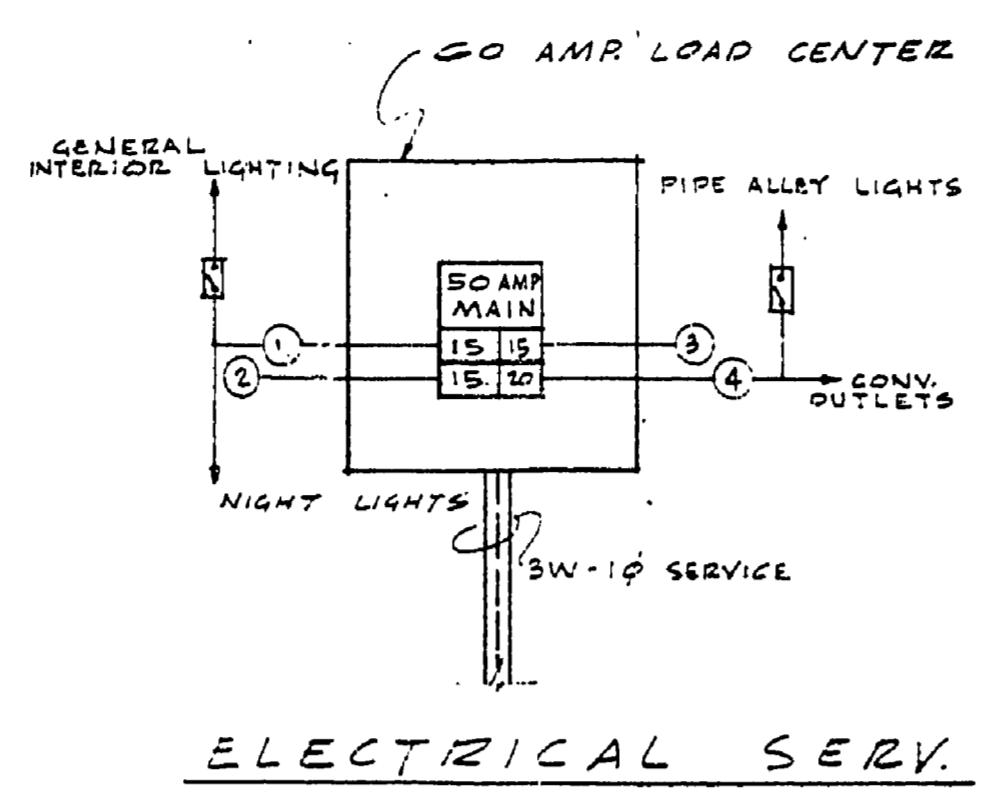



ELECTRICAL PLAN

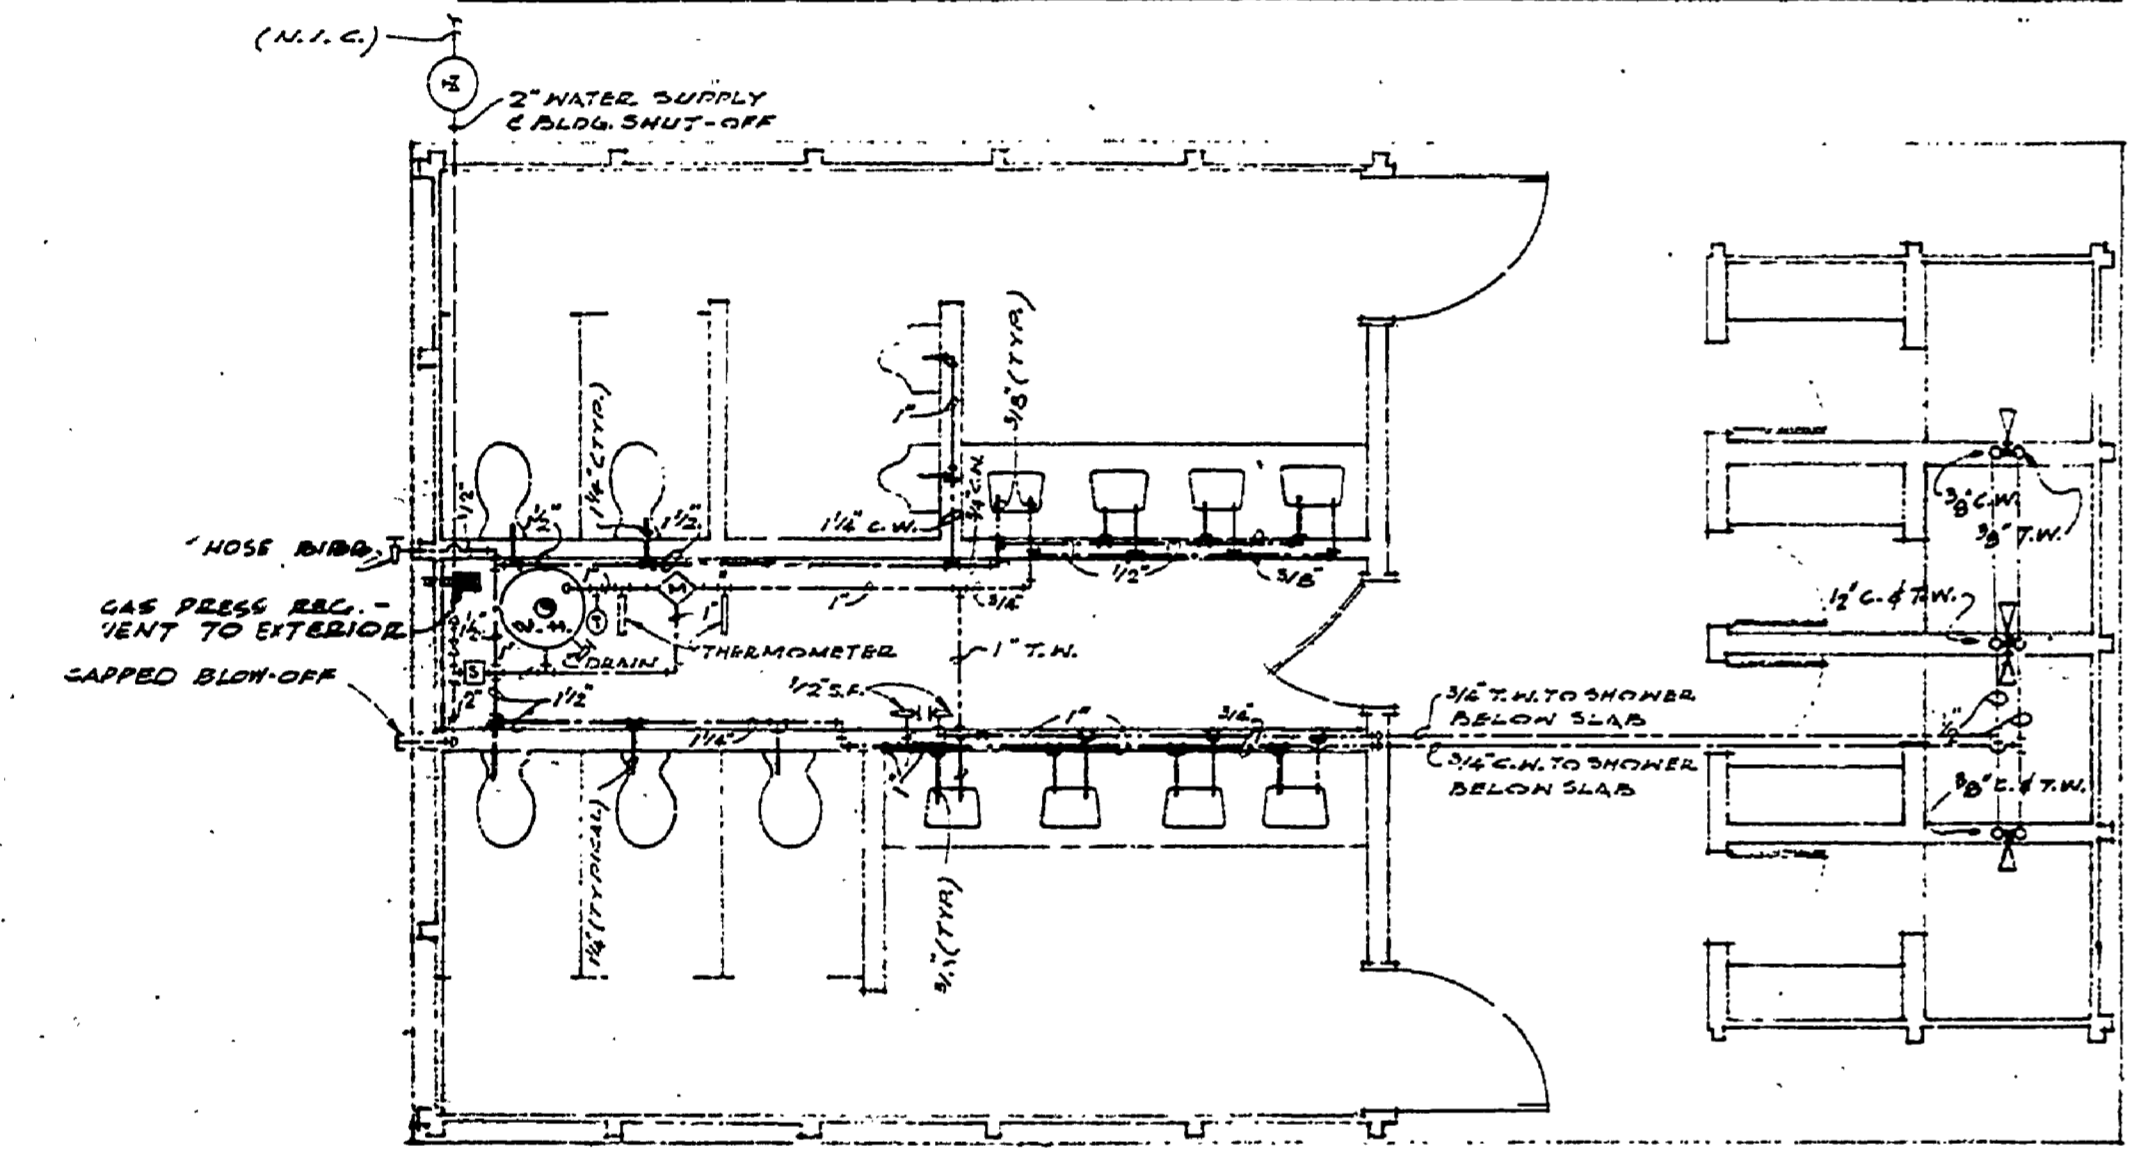

WATER - FLOOR PLAN

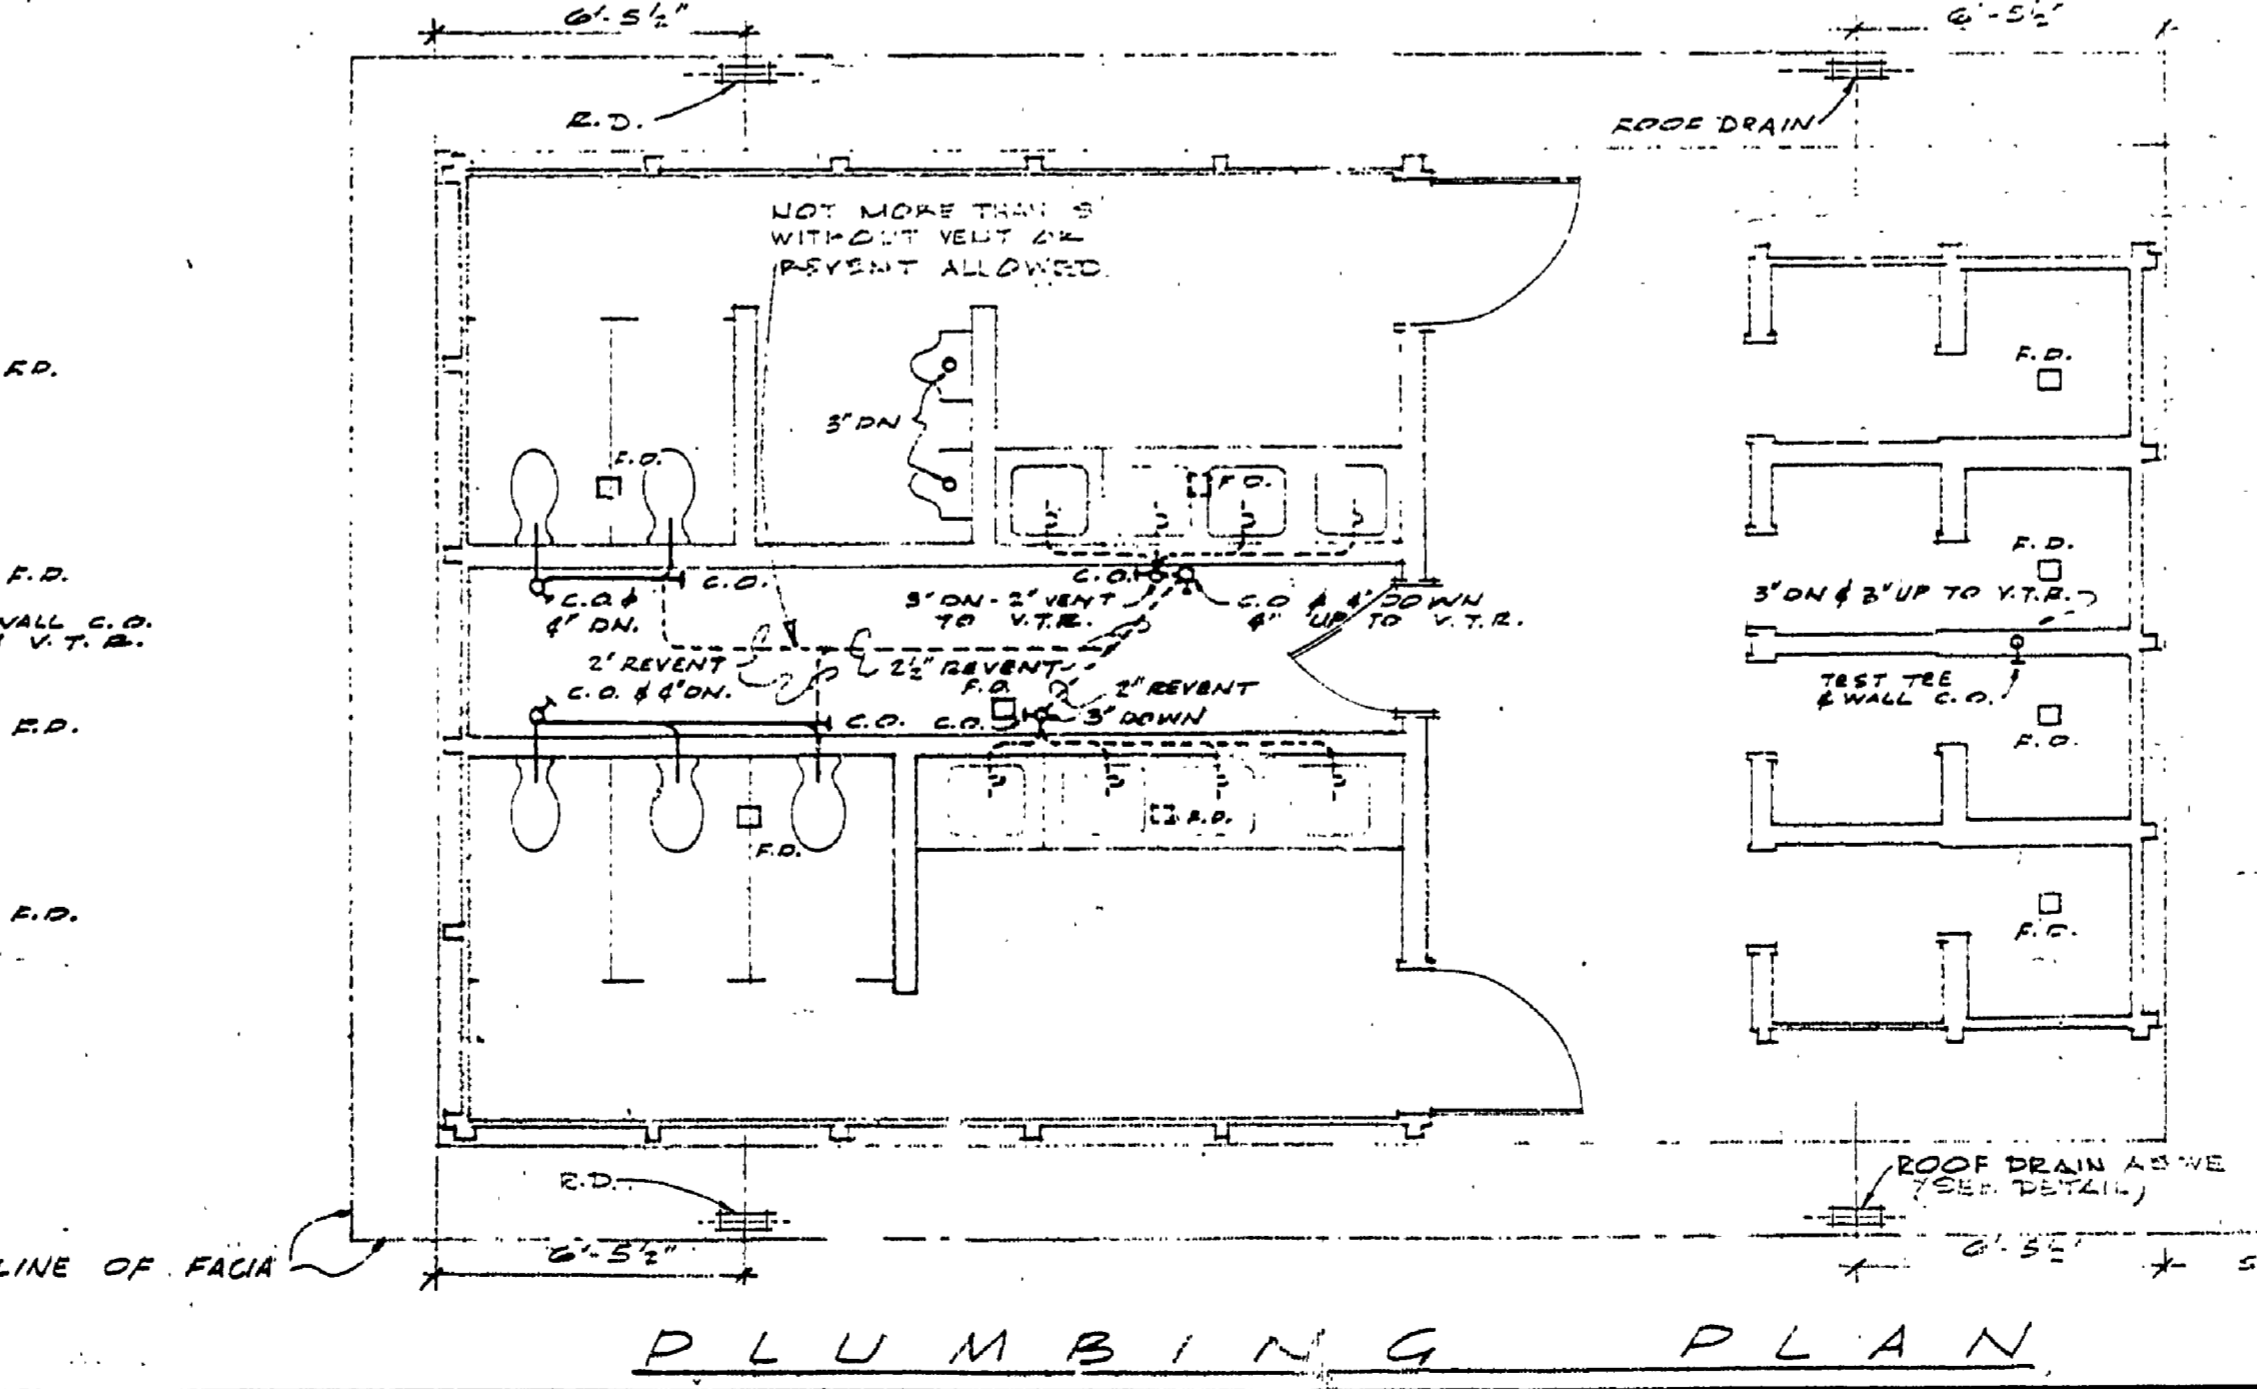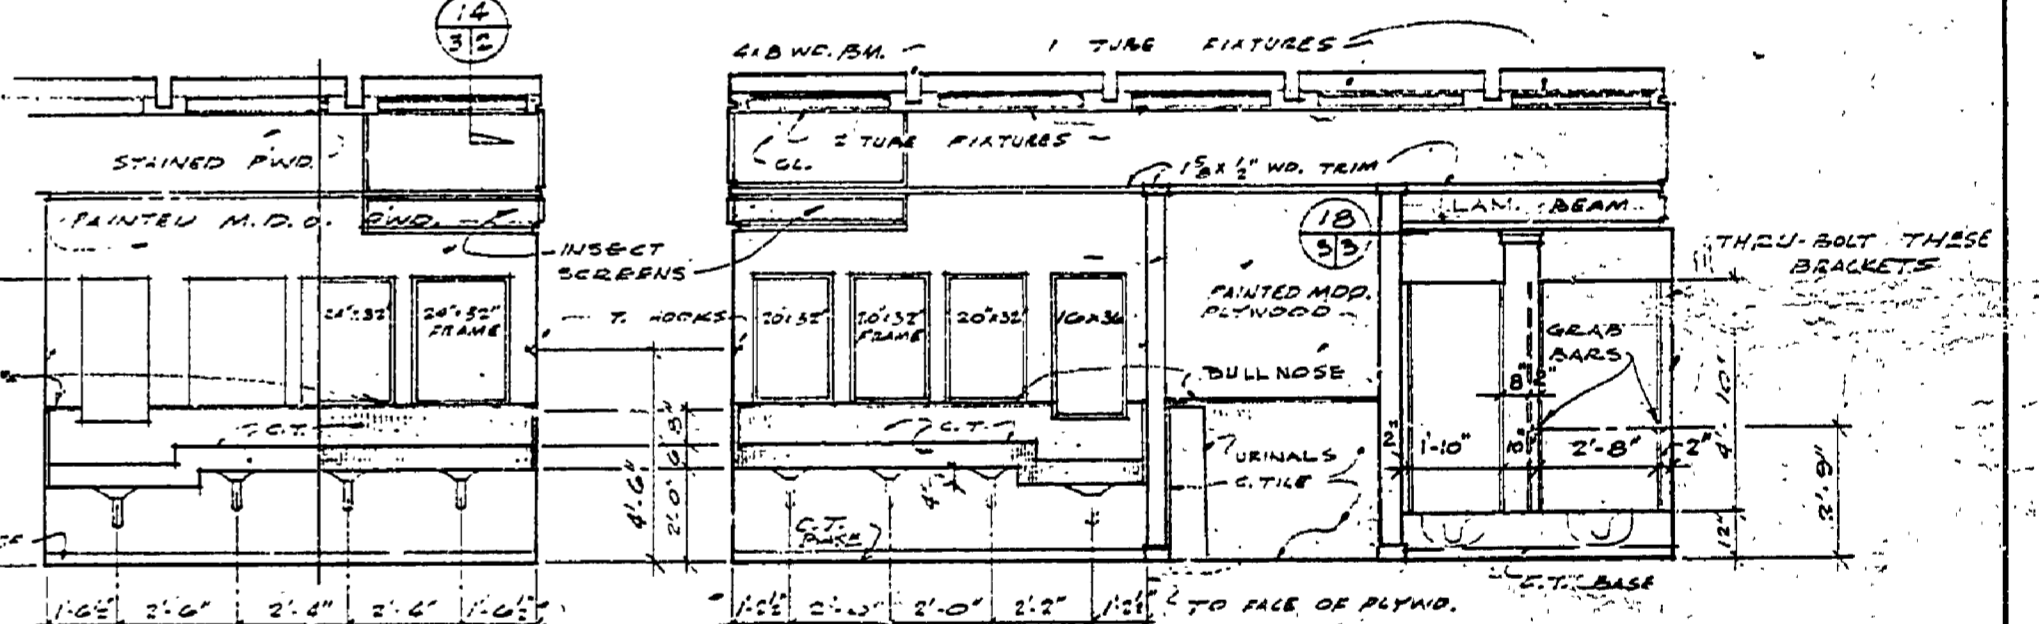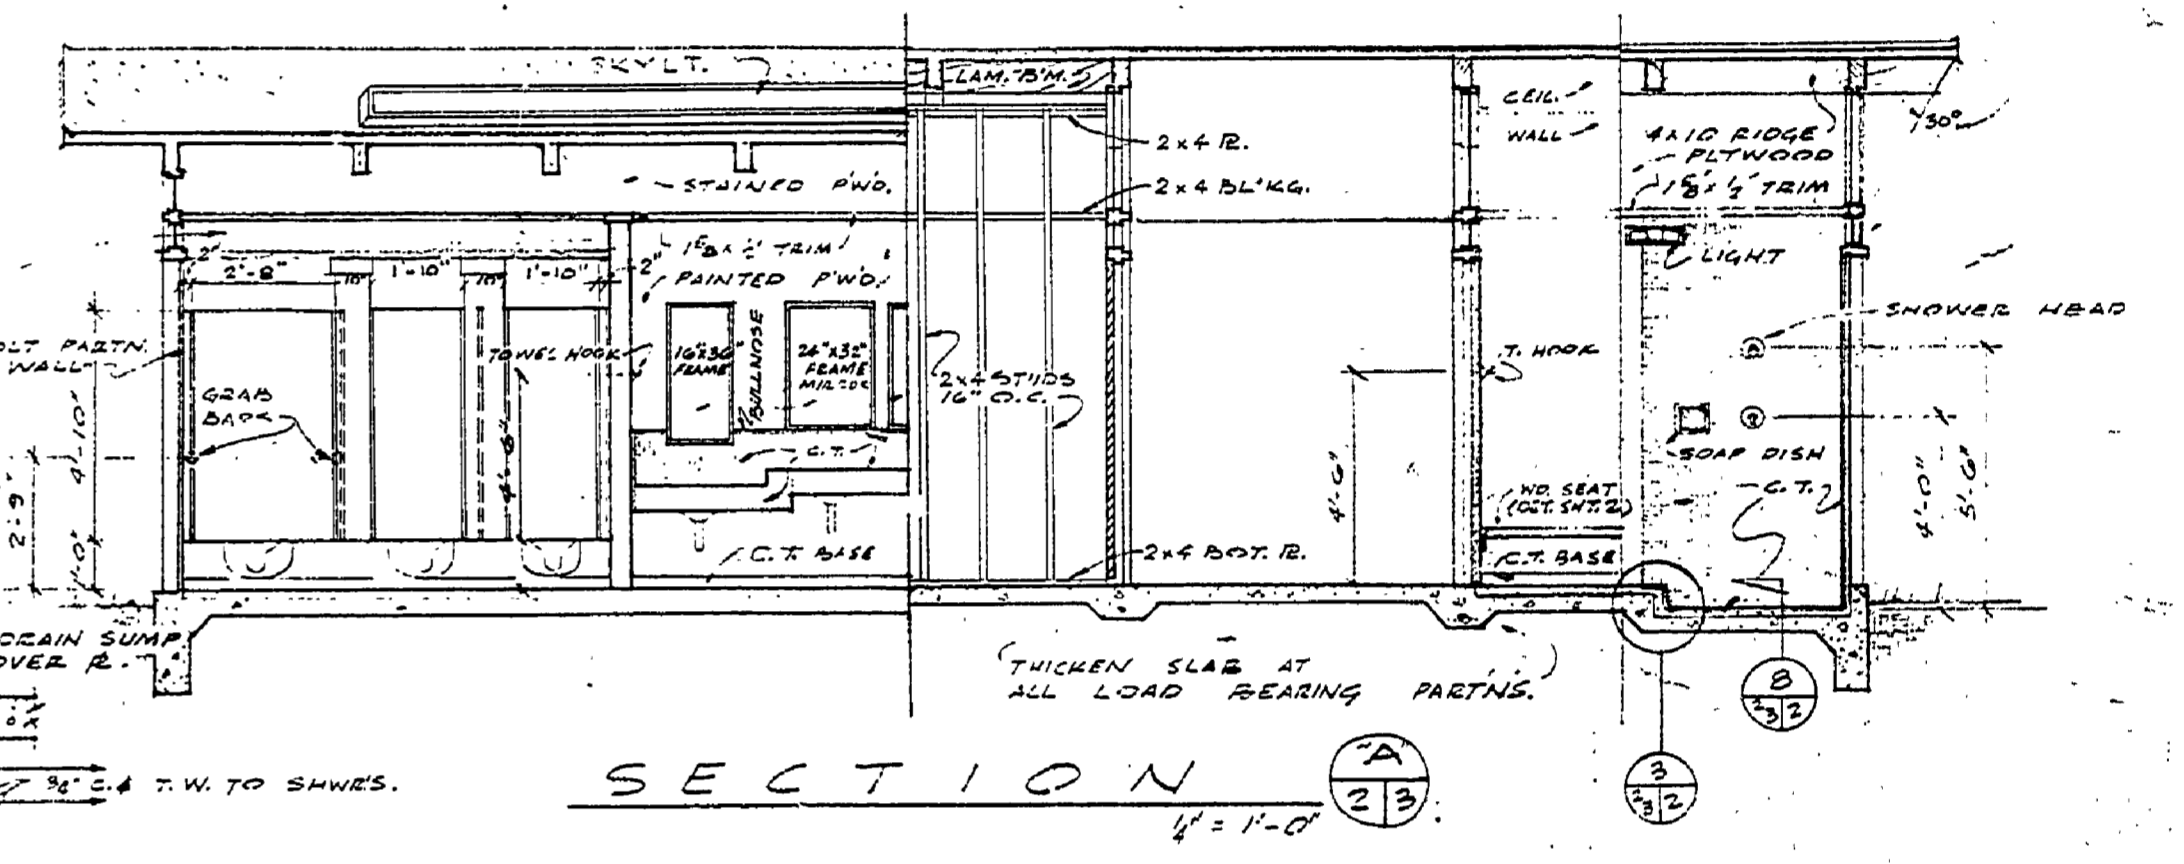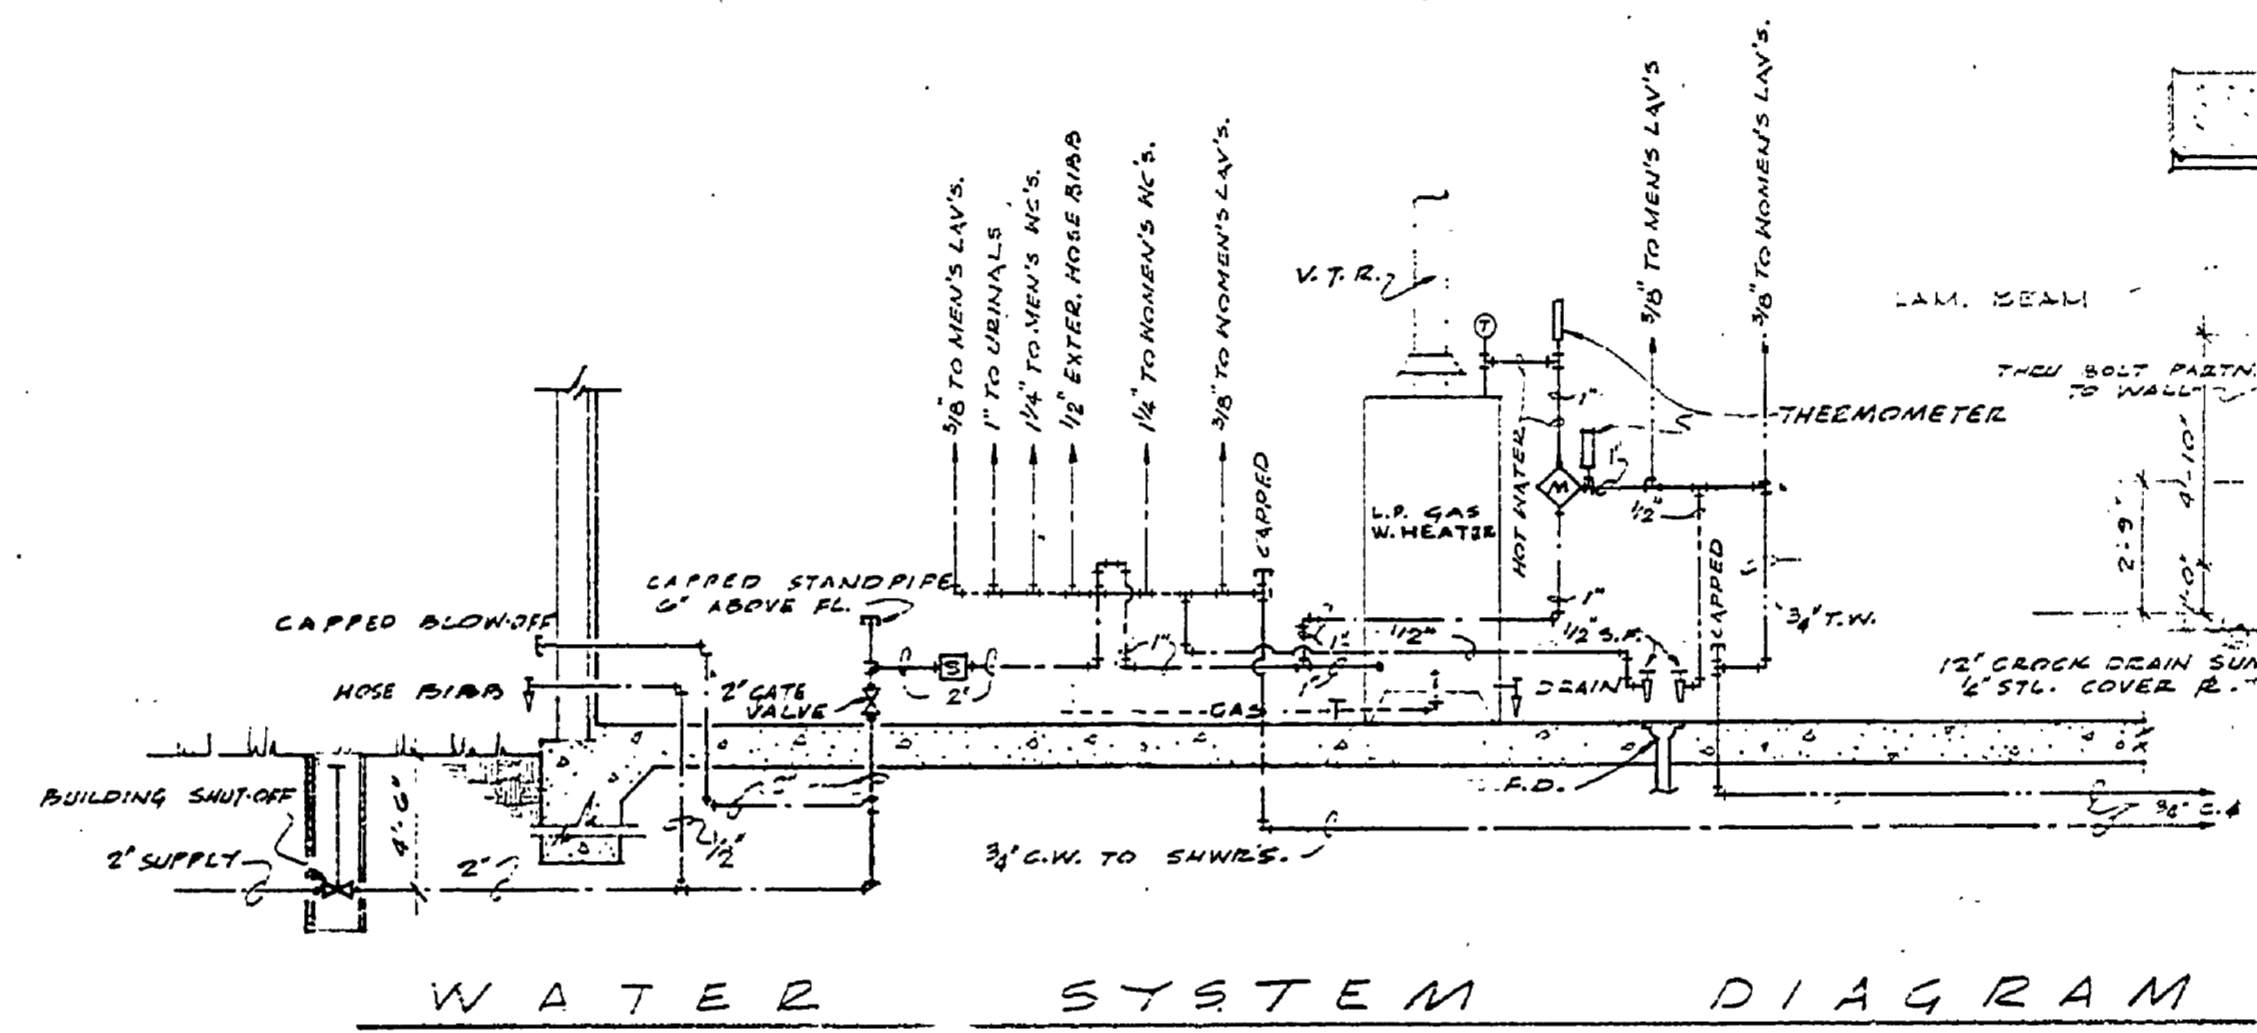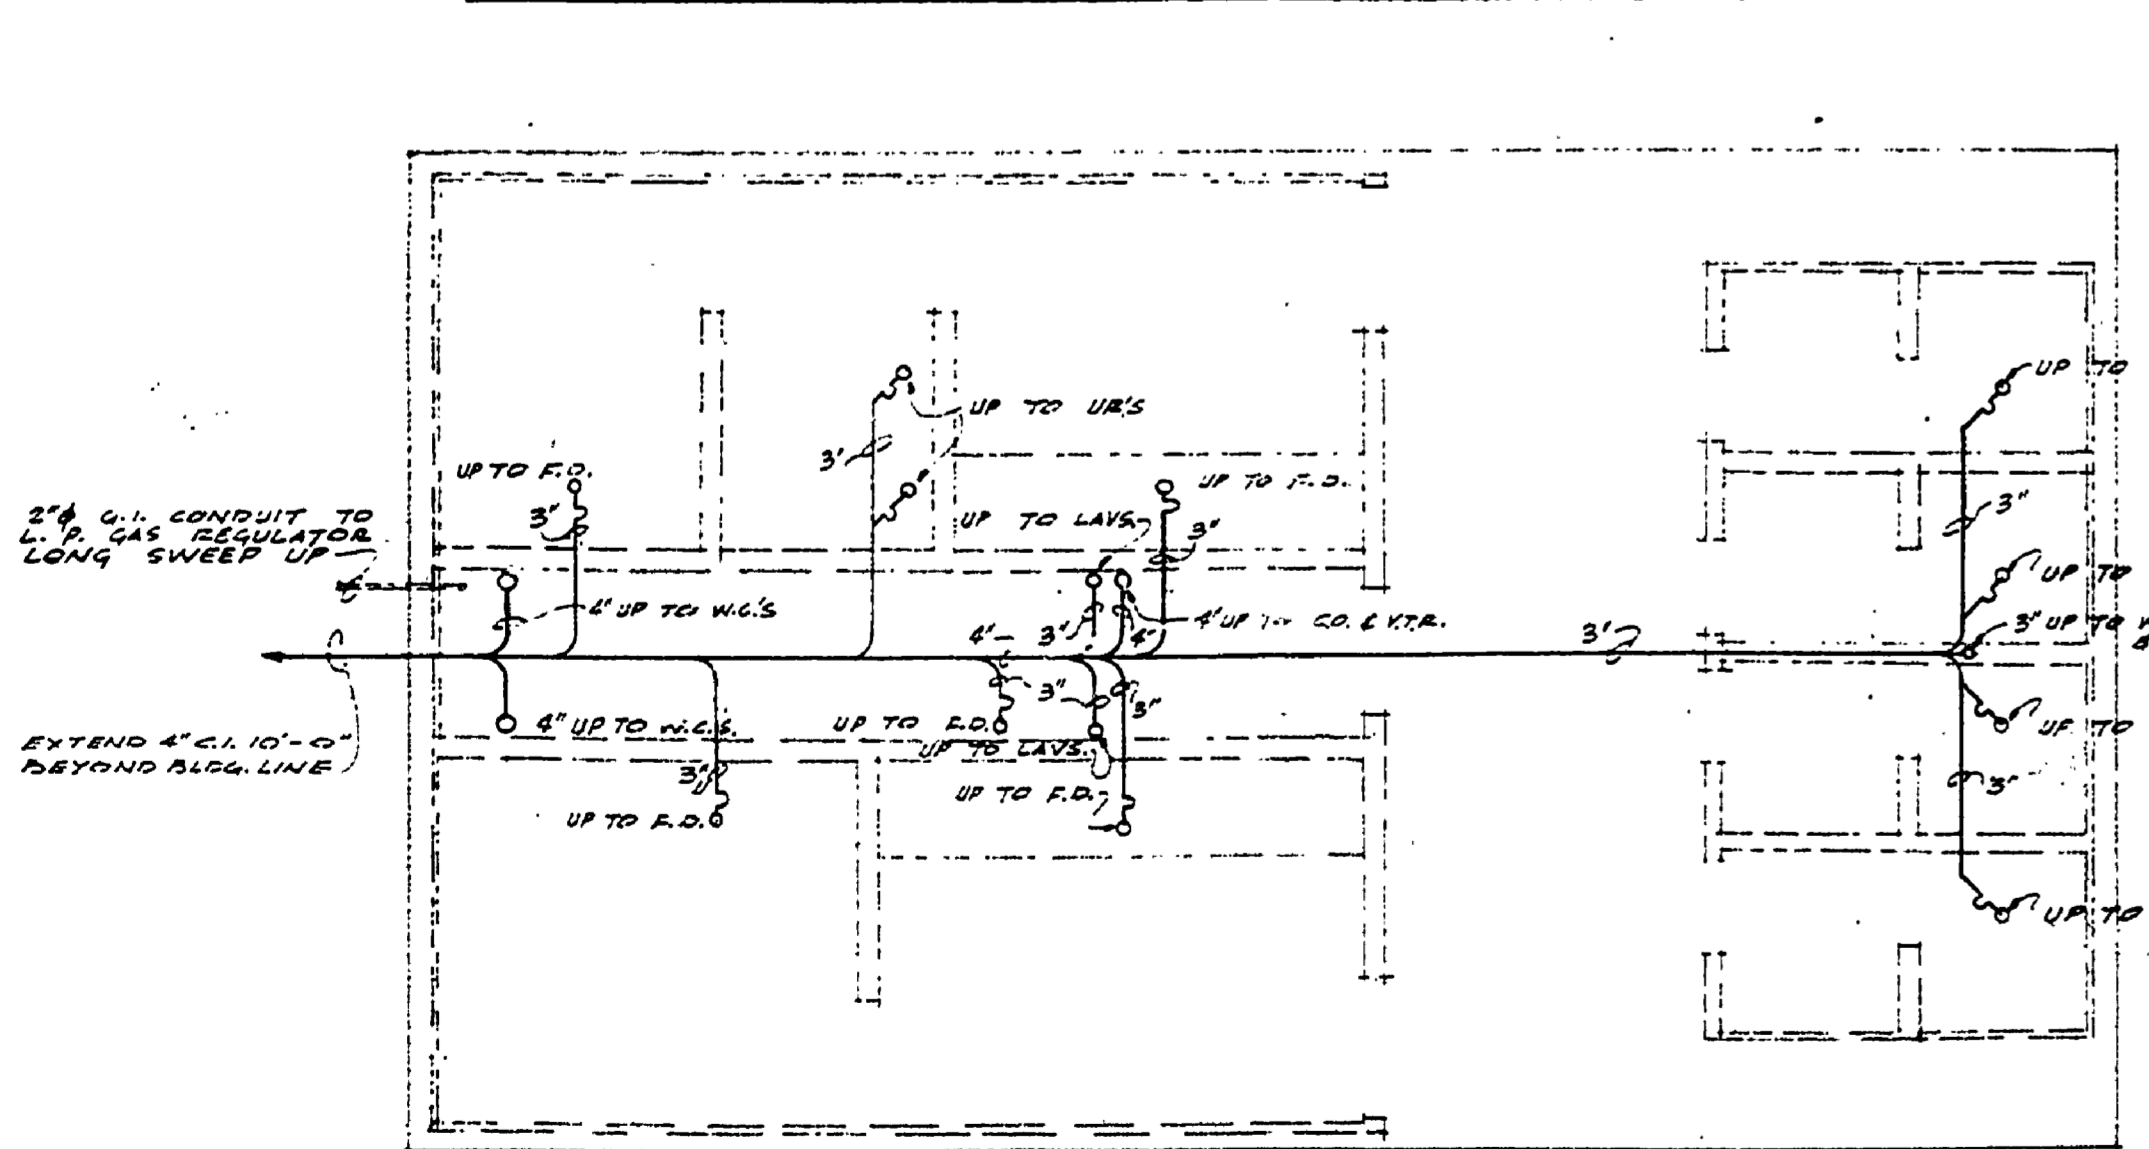

UNDERGROUND PLUMBING

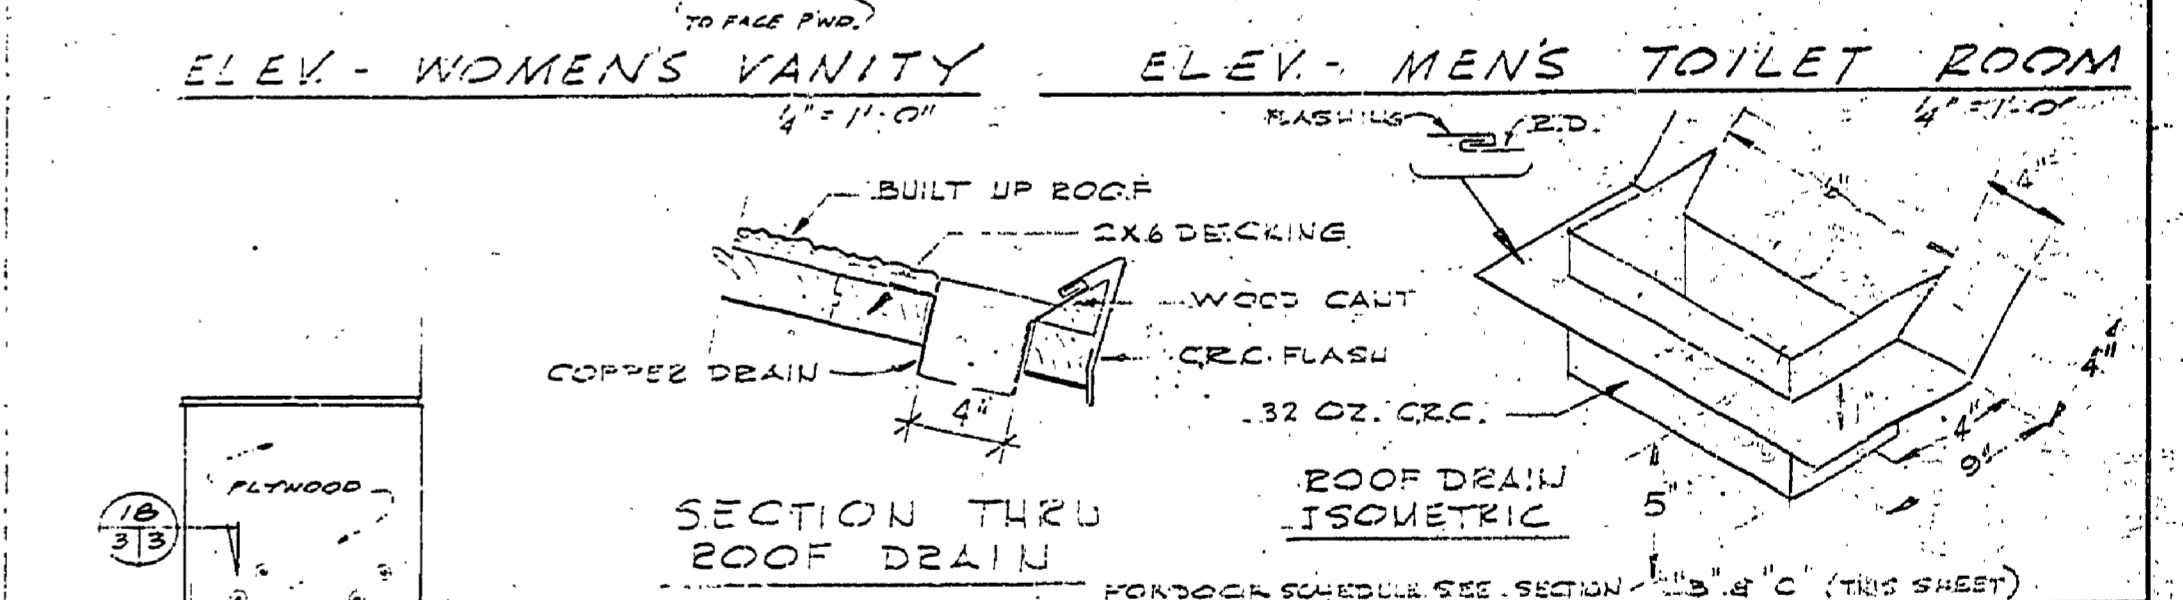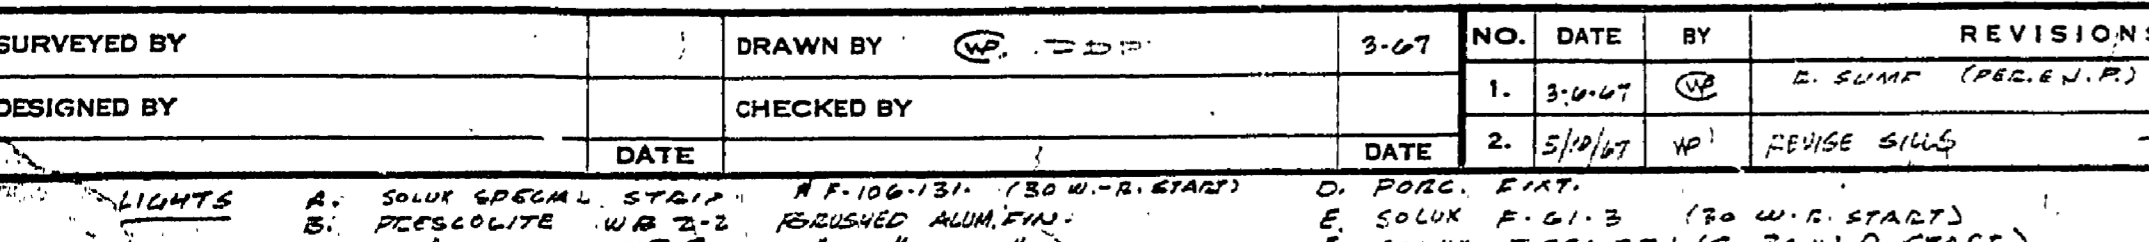

ROOM FINISH SCHEDULE

ROOMS	CEIL.	HALLS	TRIM	BASE	FL.	REMARKS
WOMENS TOIL	0	0	0	0	0	
MENS TOIL	0	0	0	0	0	
SHOWERS	0	0	0	0	0	1. AT VANITY
PASSAGE	0	0	0	0	0	2. VANITY & URINAL AREA
ALCOVE	0	0	0	0	0	3. COLORED.
PIPE ALLEY	0	0	0	0	0	

SYMBOL

