




E L E V

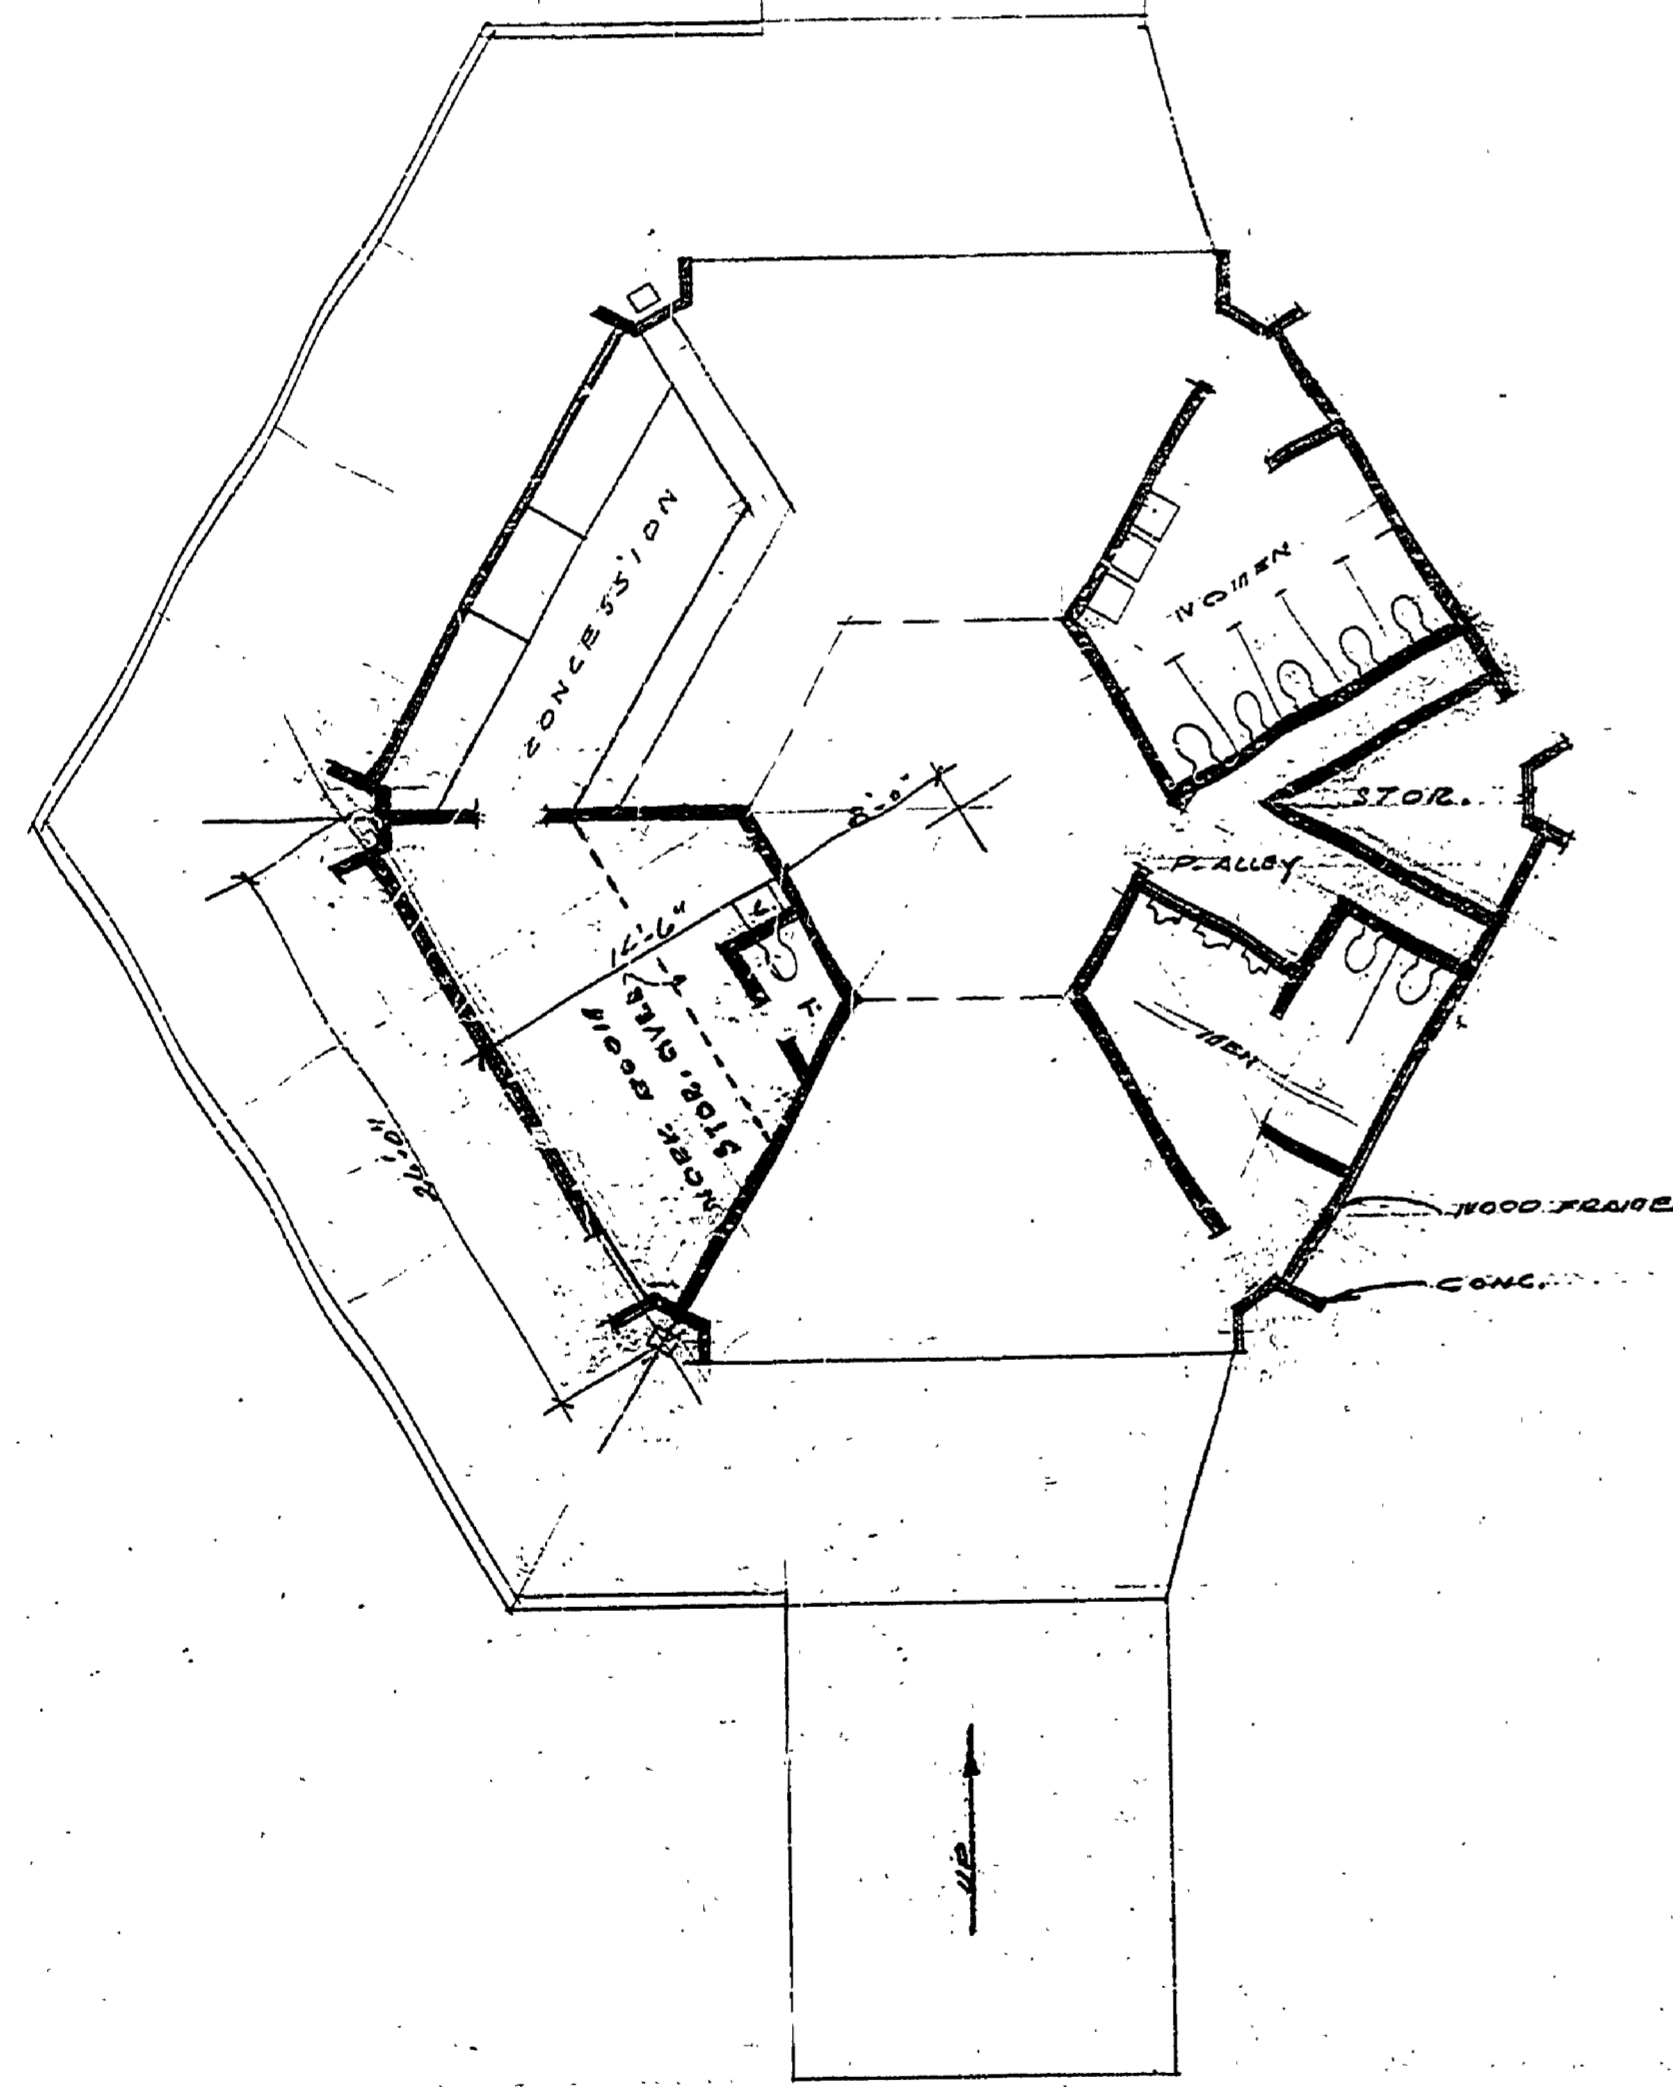


CONCESSION & TOILETS

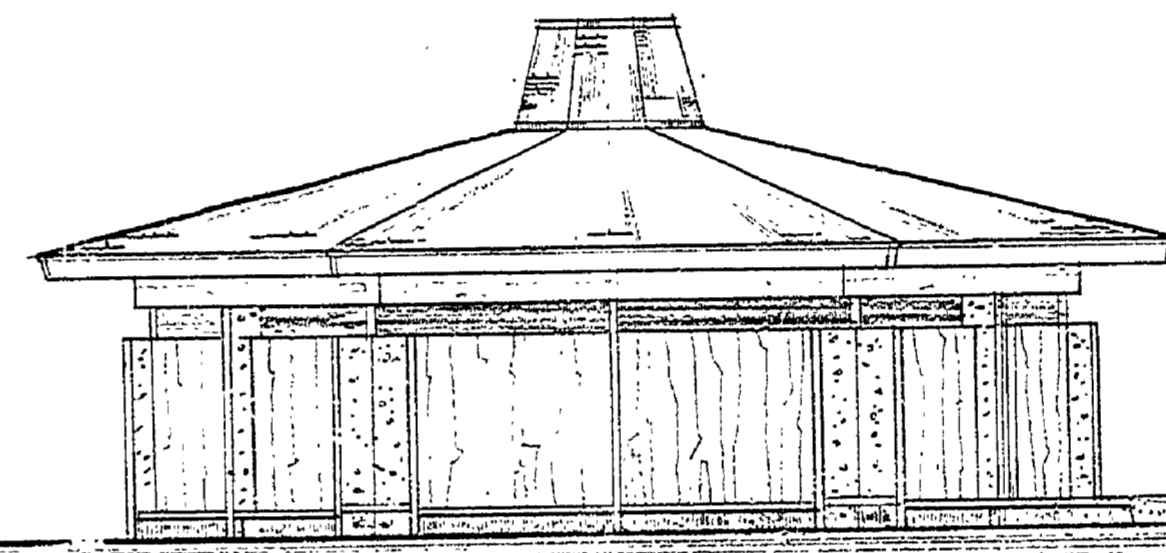

E L E V

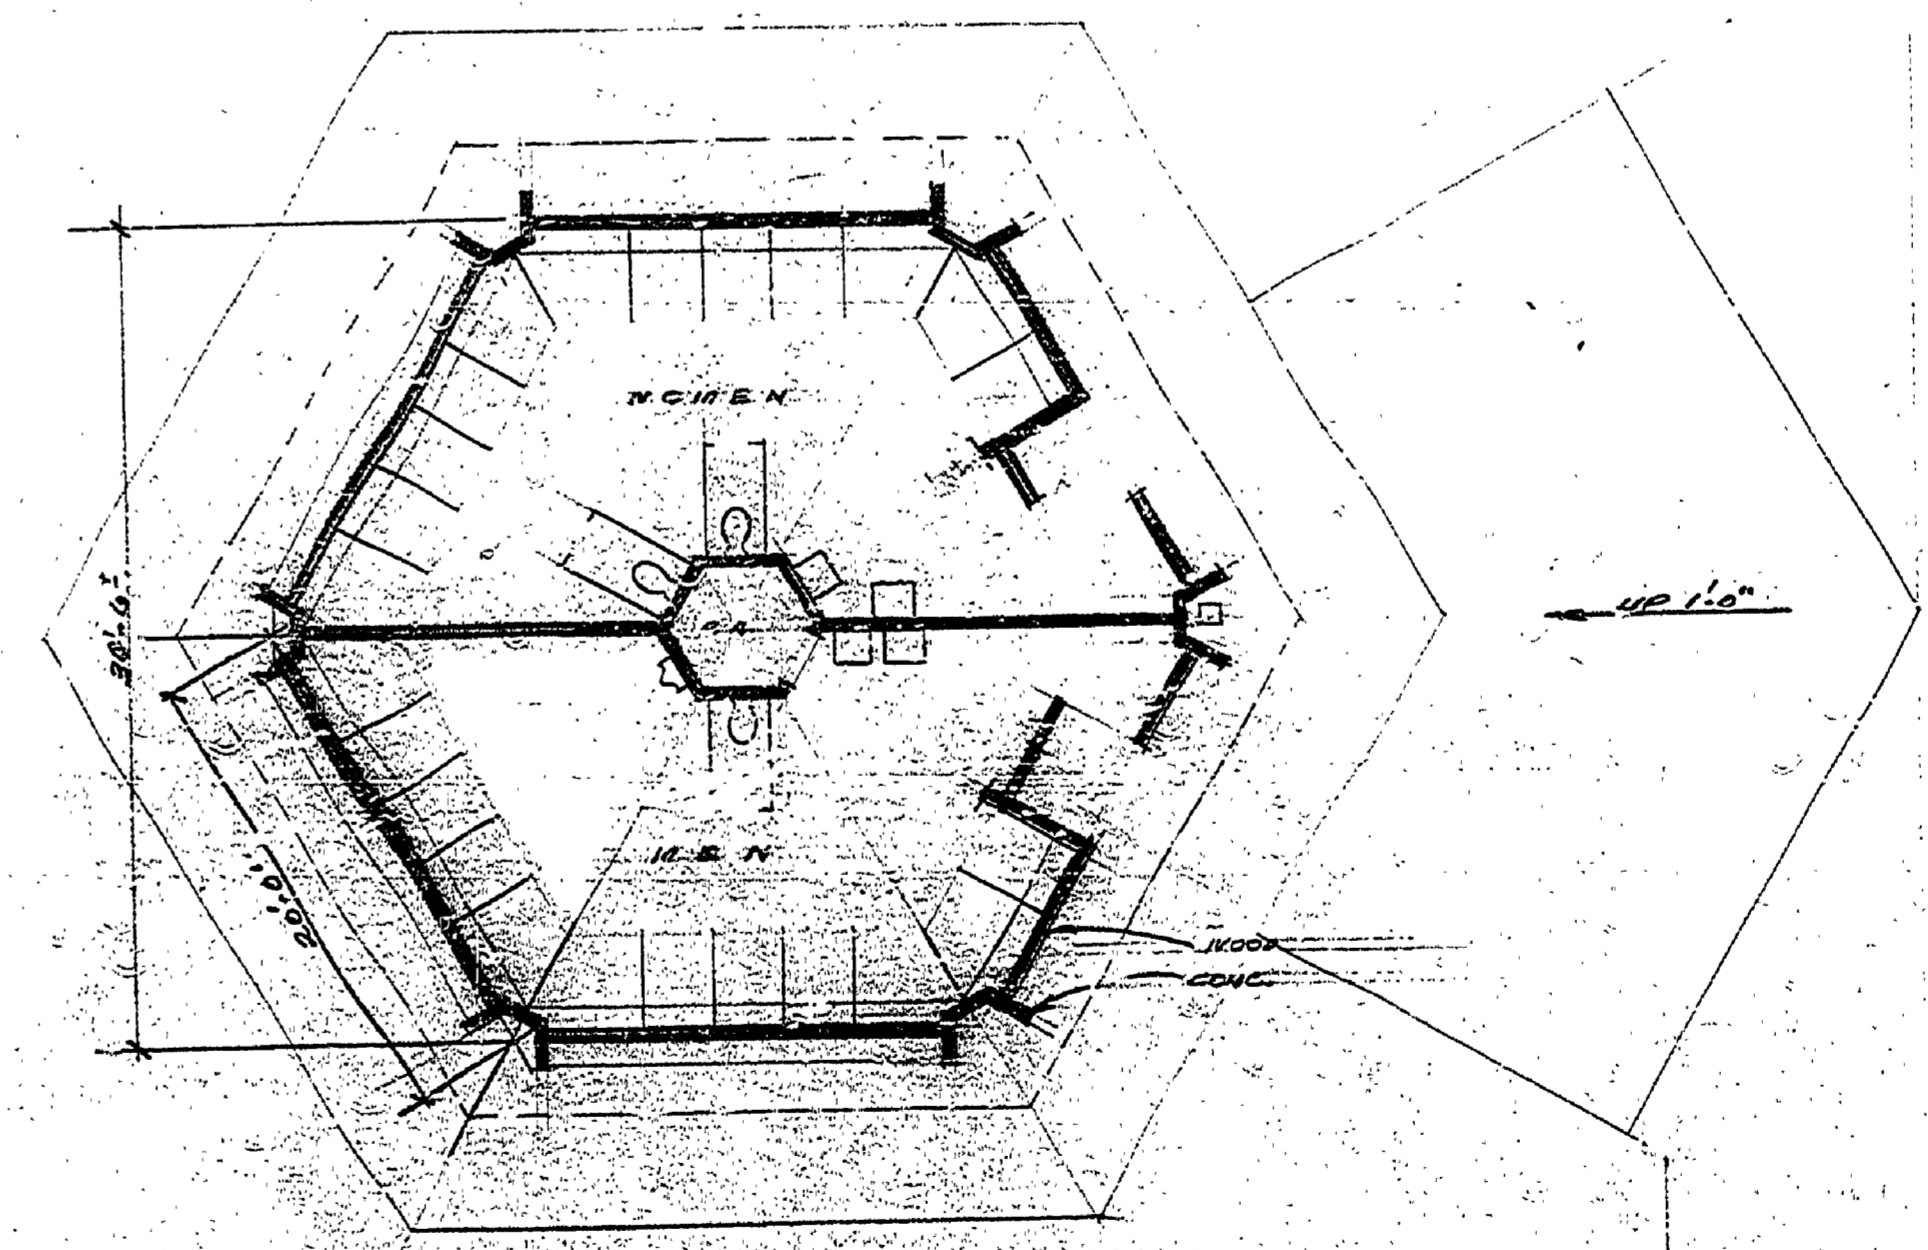

BATHHOUSE

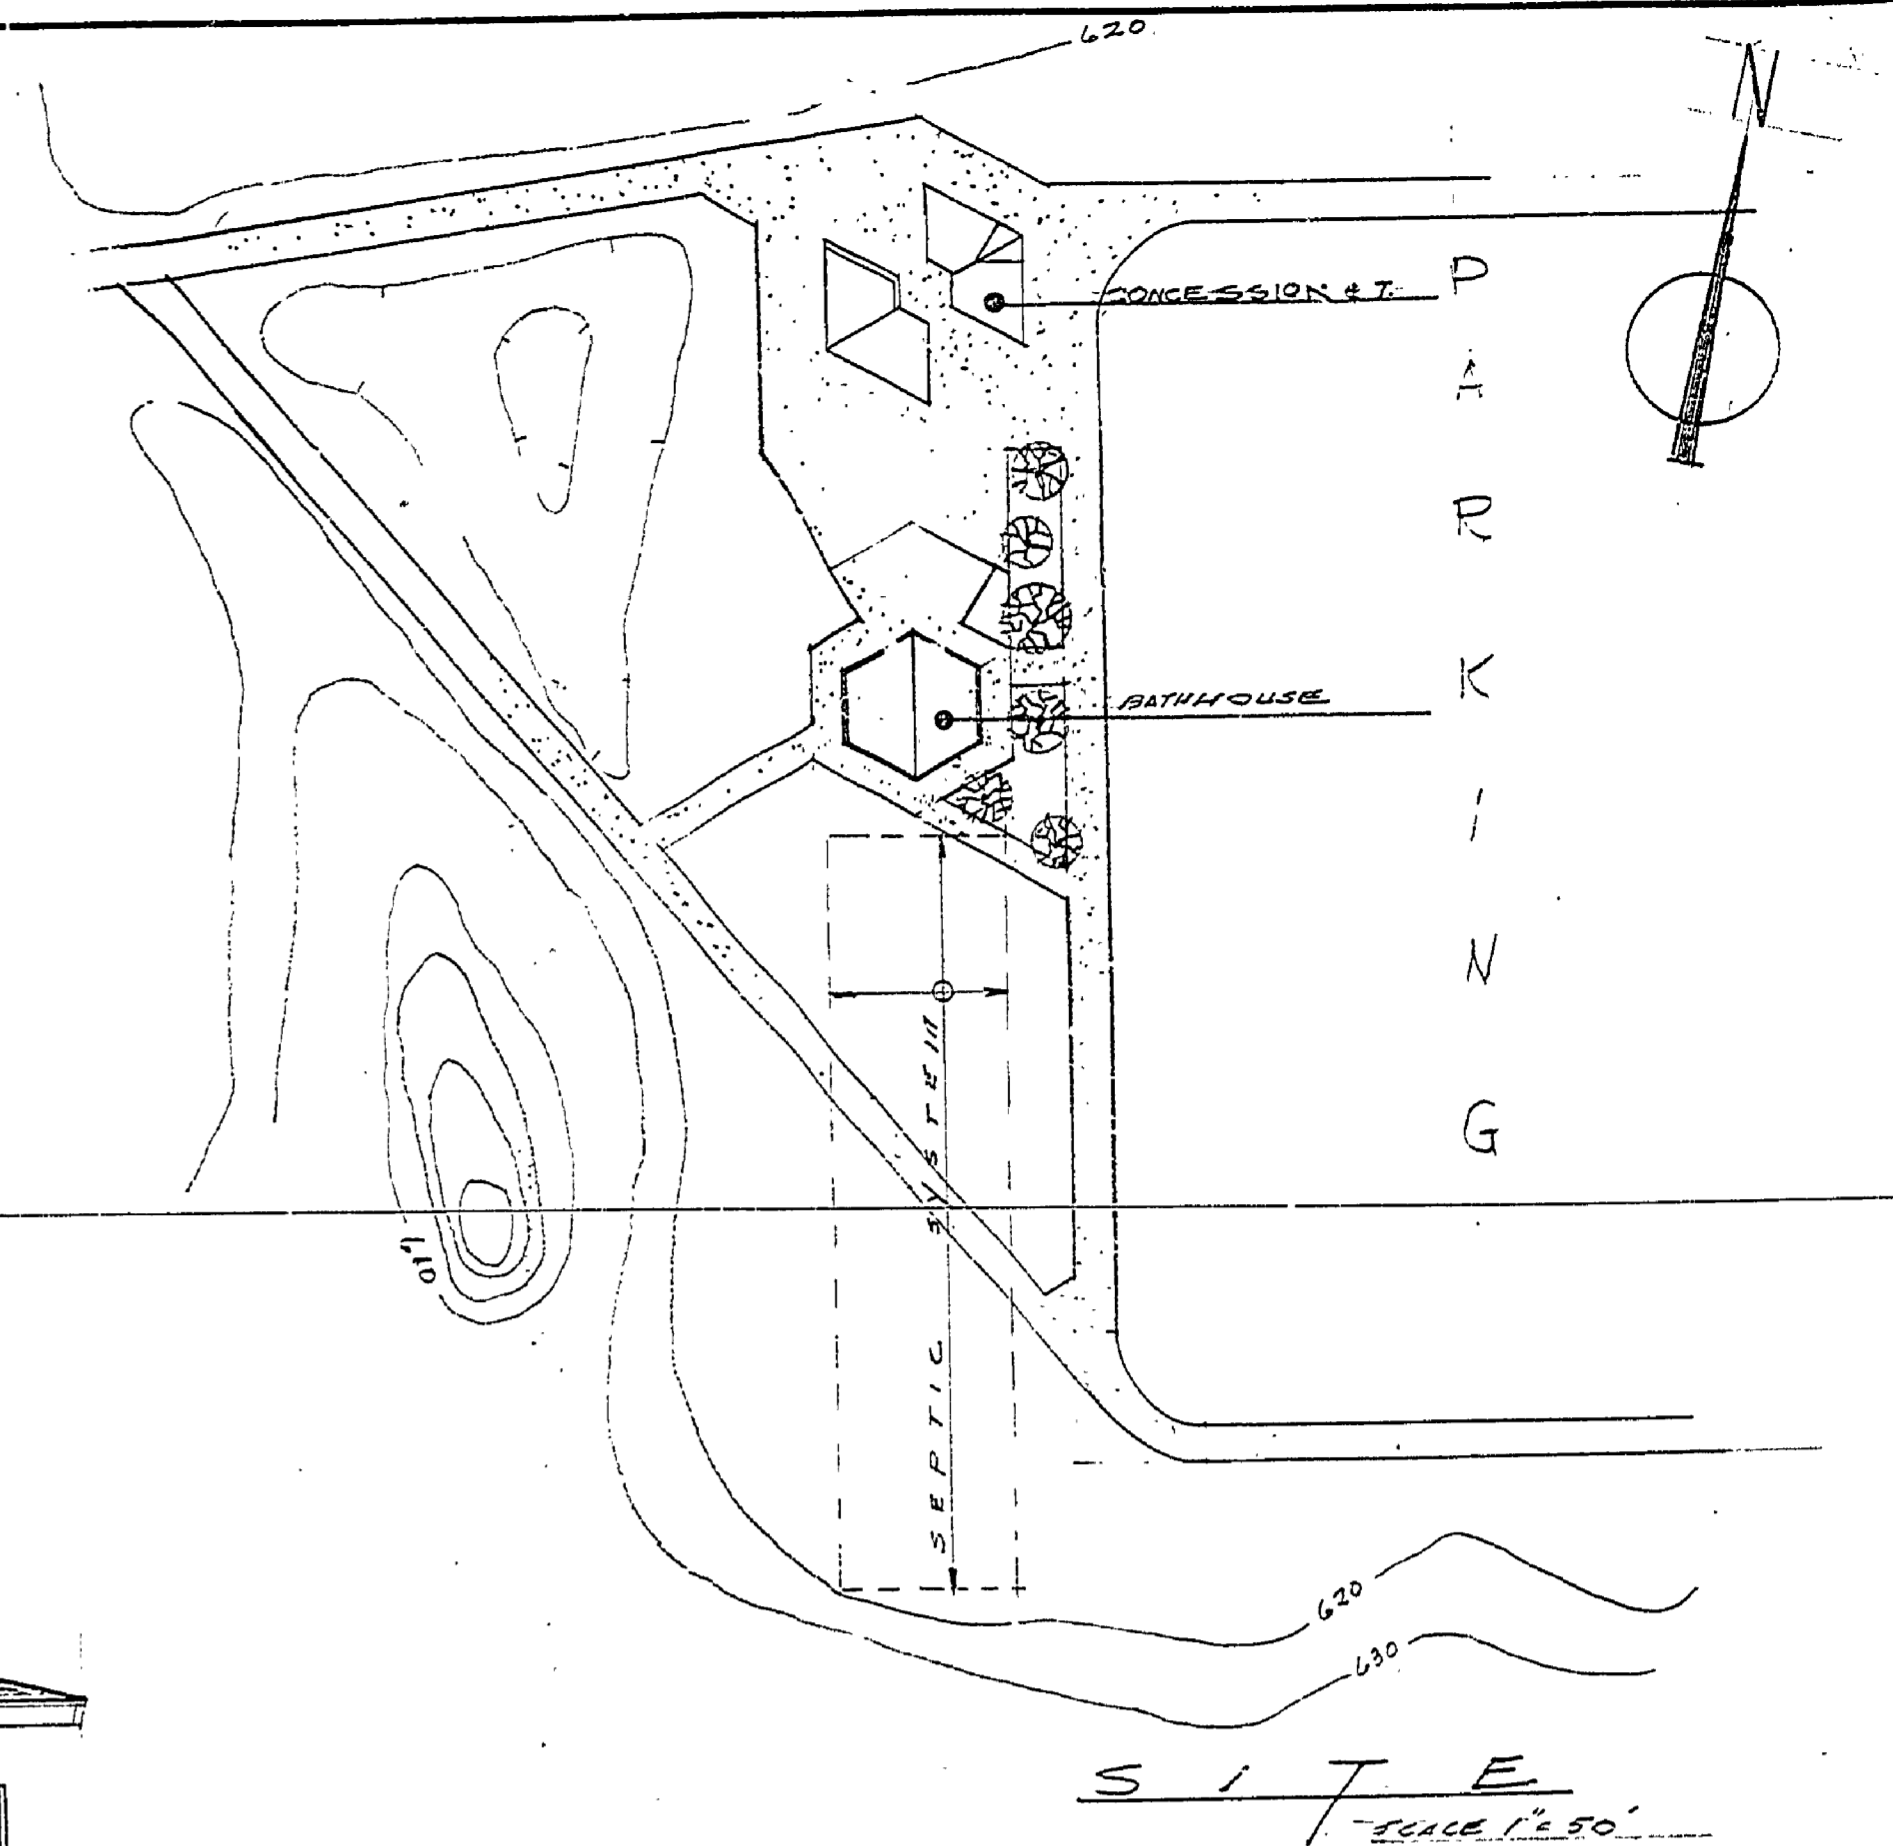

S I T E  
Scale 1/2" = 1'-0"

CONSTRUCTION OUTLINE  
 FOUNDATION - R/CONC  
 ROOF - SUPPT. SYSTEM - R/CONC  
 WALLS - NON LOAD BEARING - WD. FRAME  
 ROOF - INV. SHIMTELS - LUG. WD. BEAMS

BUILDING COMMITTEE APPROVAL  
 BY *H.C. Muller* DATE 6-23-72  
 DESIGN  
 RECOMMENDED: W.O.C. 4-11-72 DATE  
 ARCH. DESIGNER SUPV.  
 RECOMMENDED: R.D. Patti 4-12-72 DATE  
 FOR APPROVAL: PROJECT & TRAINING COORDINATOR  
 DIVISION APPROVAL  
 BY *H.C. Muller* DATE 5-31-72  
 DIVISION CHIEF  
 MICHIGAN DEPARTMENT OF NATURAL RESOURCES  
 BY *H.C. Muller* 6-23-72  
 PLAN NO. PROJECT NUMBER SHEET

SURVEYED BY		DRAWN BY		NO. DATE BY		REVISIONS		NO. DATE BY		REVISIONS	
				1.	6-15	W.A.G.	2. SMALL PART TO STAIRS	3.			
				2.			3.000 - 0.44 - STOP IN CORR.	4.			

MICHIGAN DEPARTMENT OF NATURAL RESOURCES		SHEET TITLE		PROJECT NO. 28-0296	
HOFMASTER STATE PARK AREA OR PARK		PROJECT BATHHOUSE - CONCESSION - TOILET		SHEET 1 OF 1	
PLAN NO. A-106		DATE		DATE	