





SOUTH  
1/2" = 1'-0"

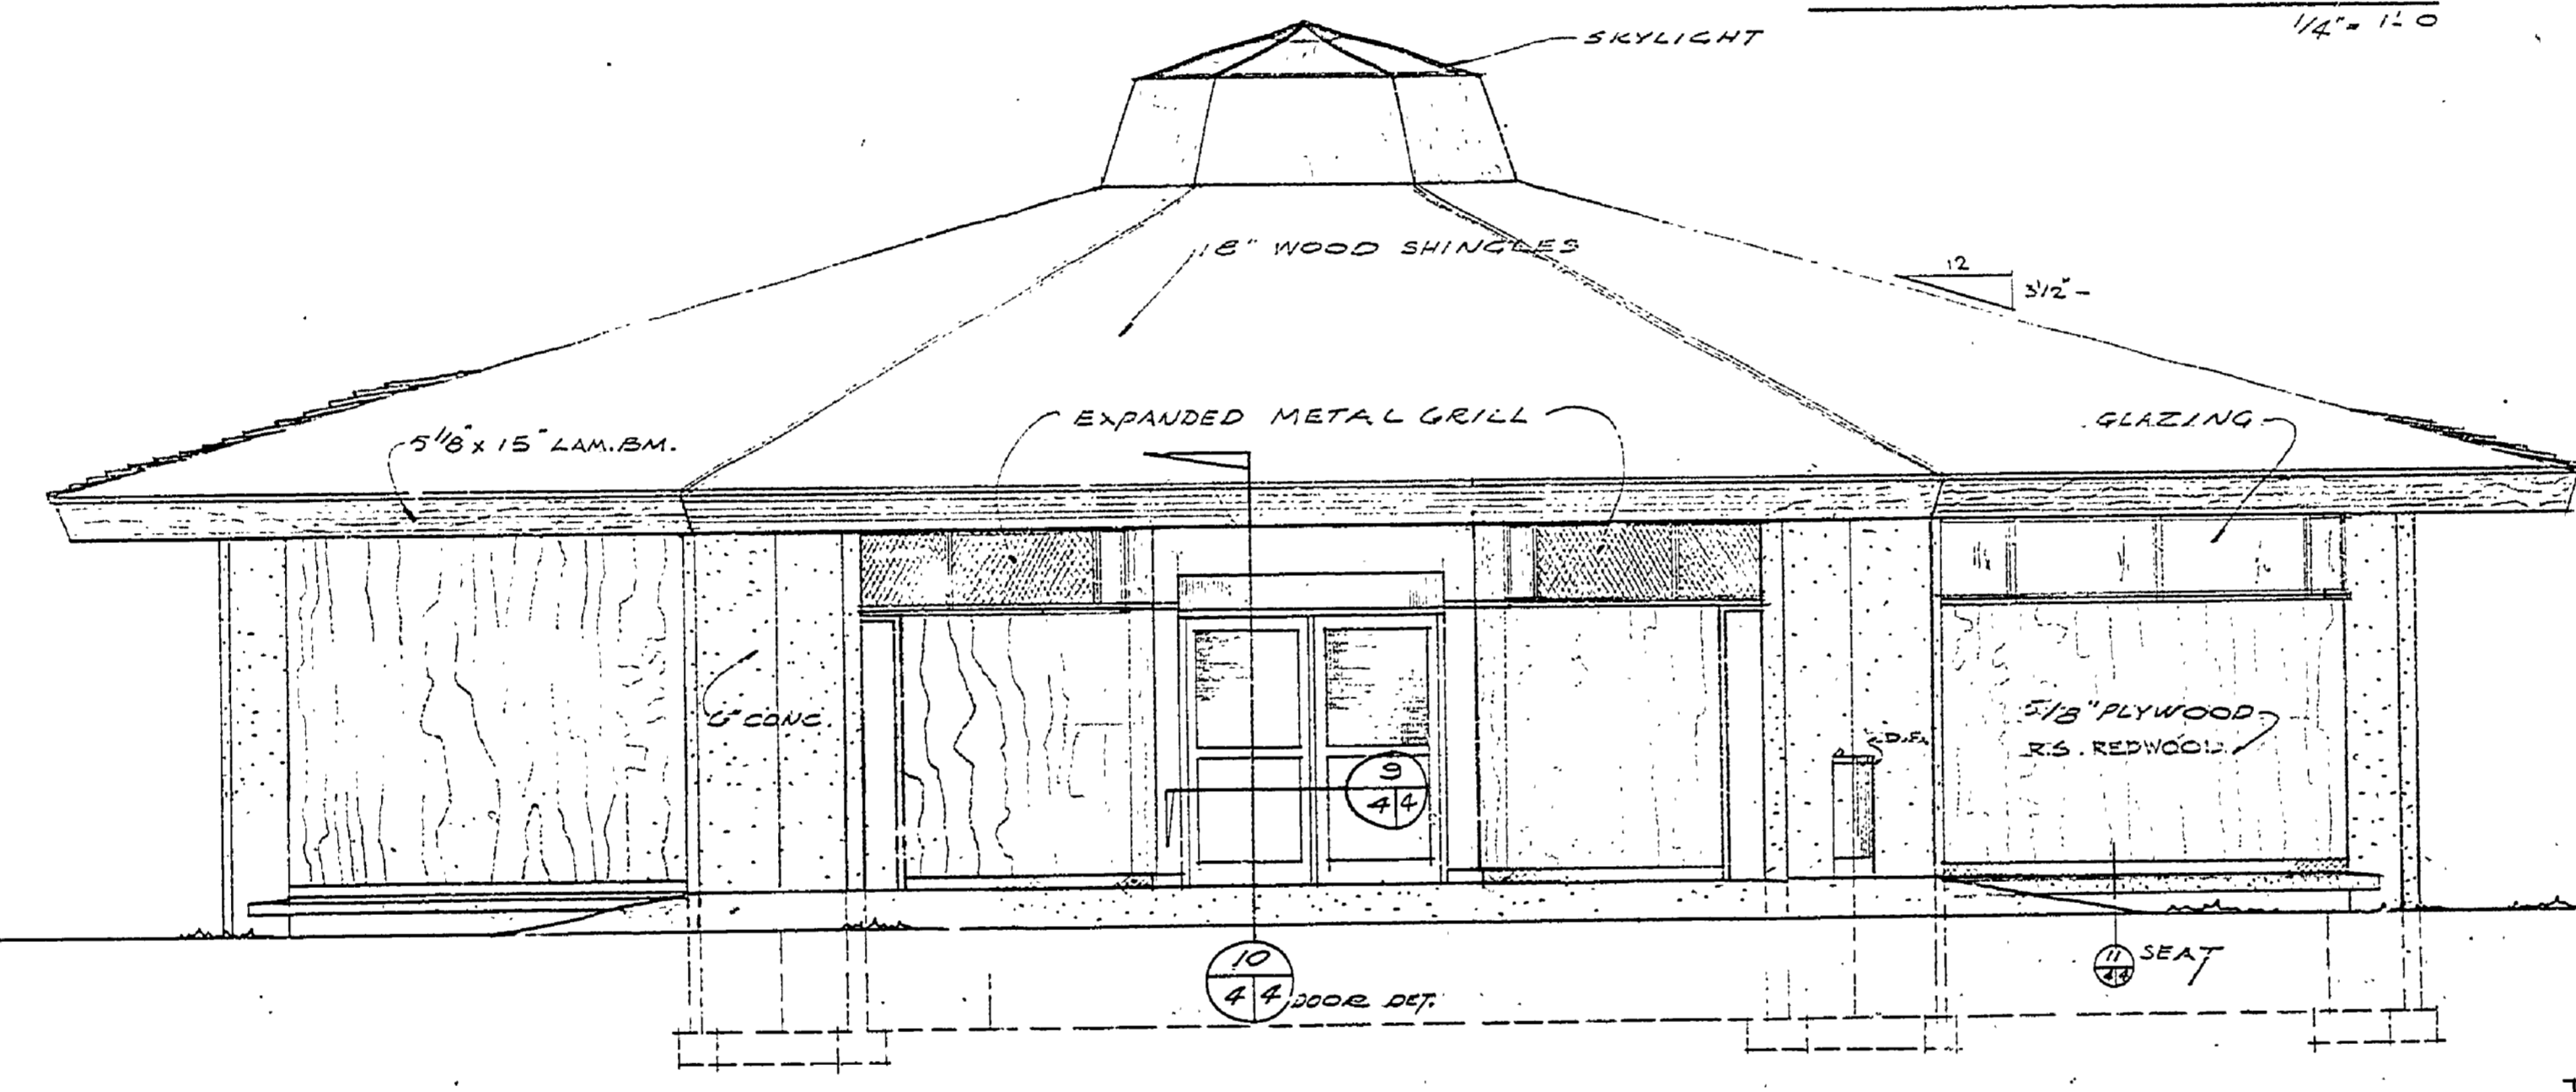

EAST  
1/4" = 1'-0"

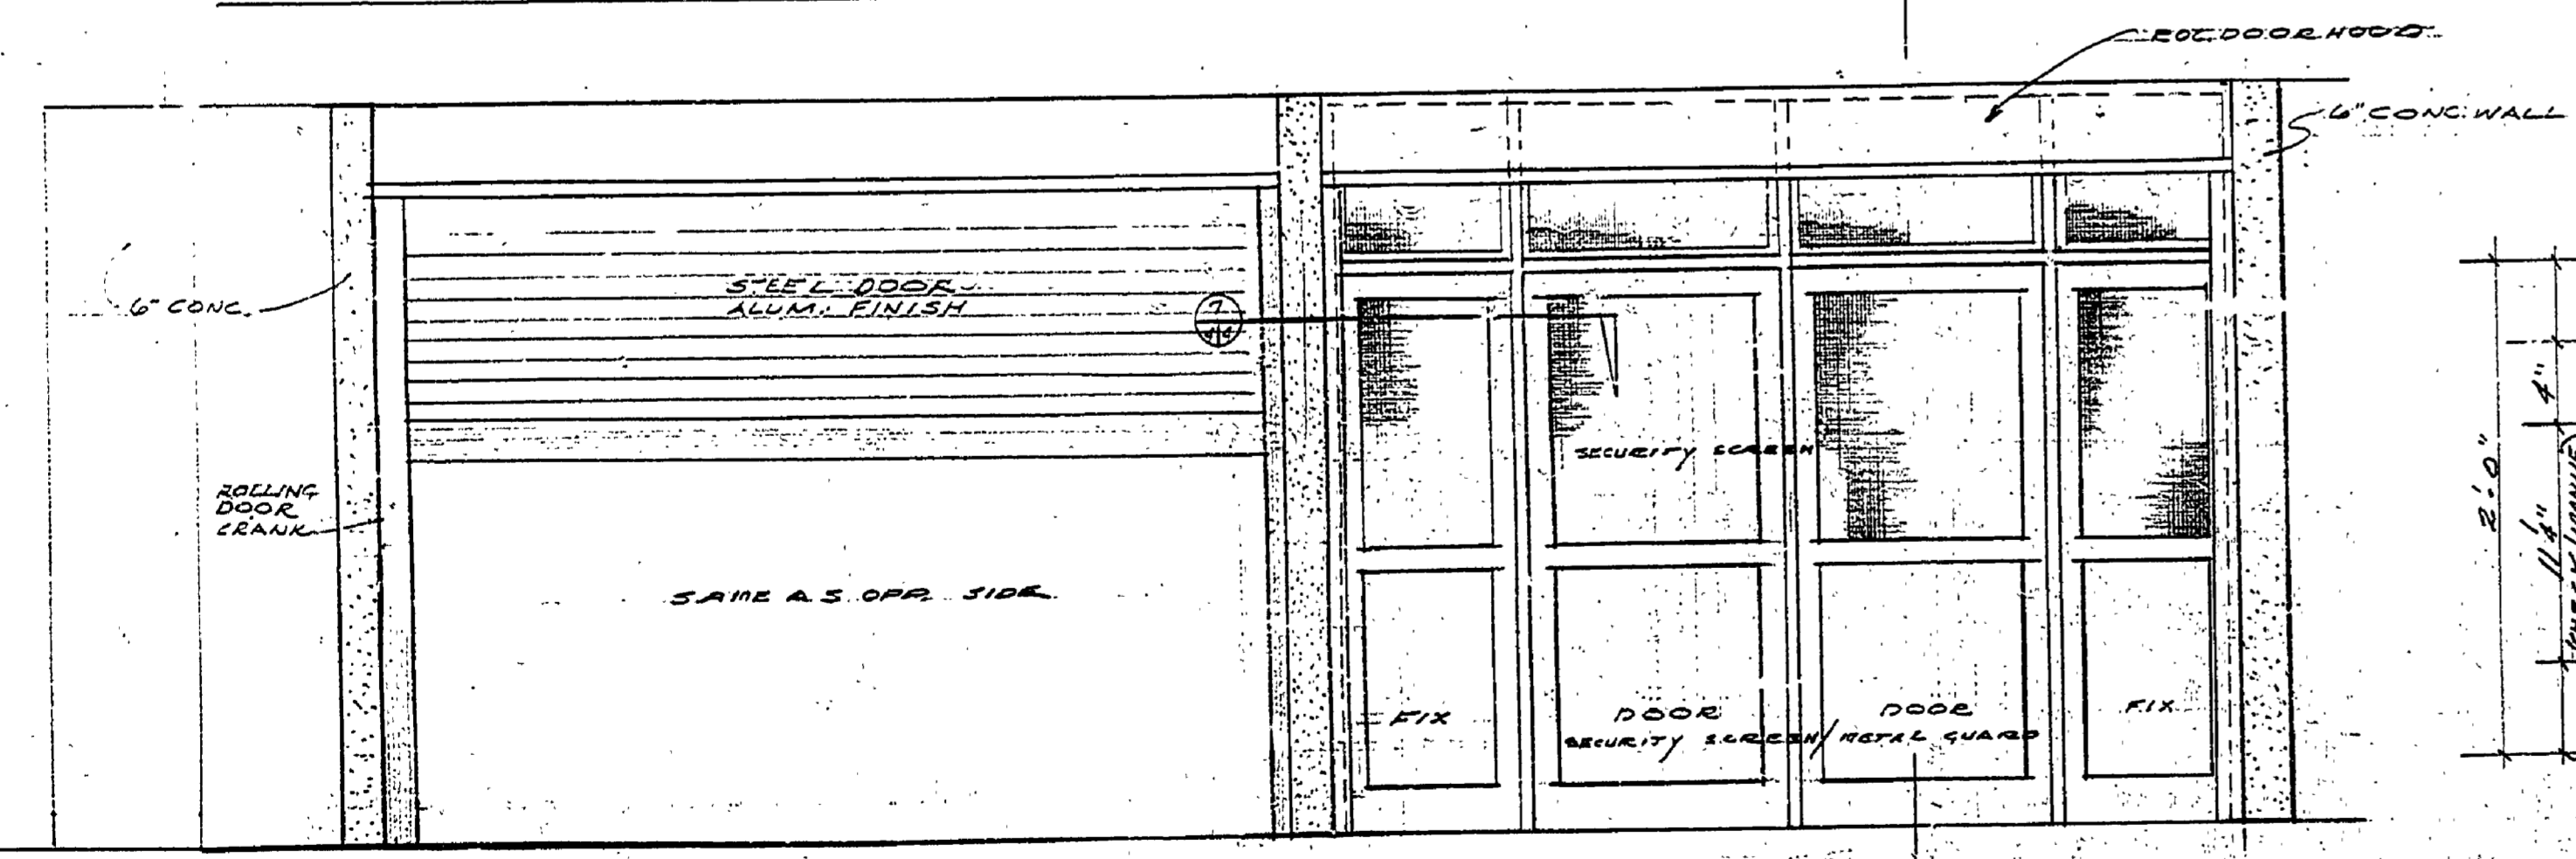

ELEV. DOORS 1, 2, 3, S.I.M.  
EXTERIOR VIEW  
1/2" = 1'-0"

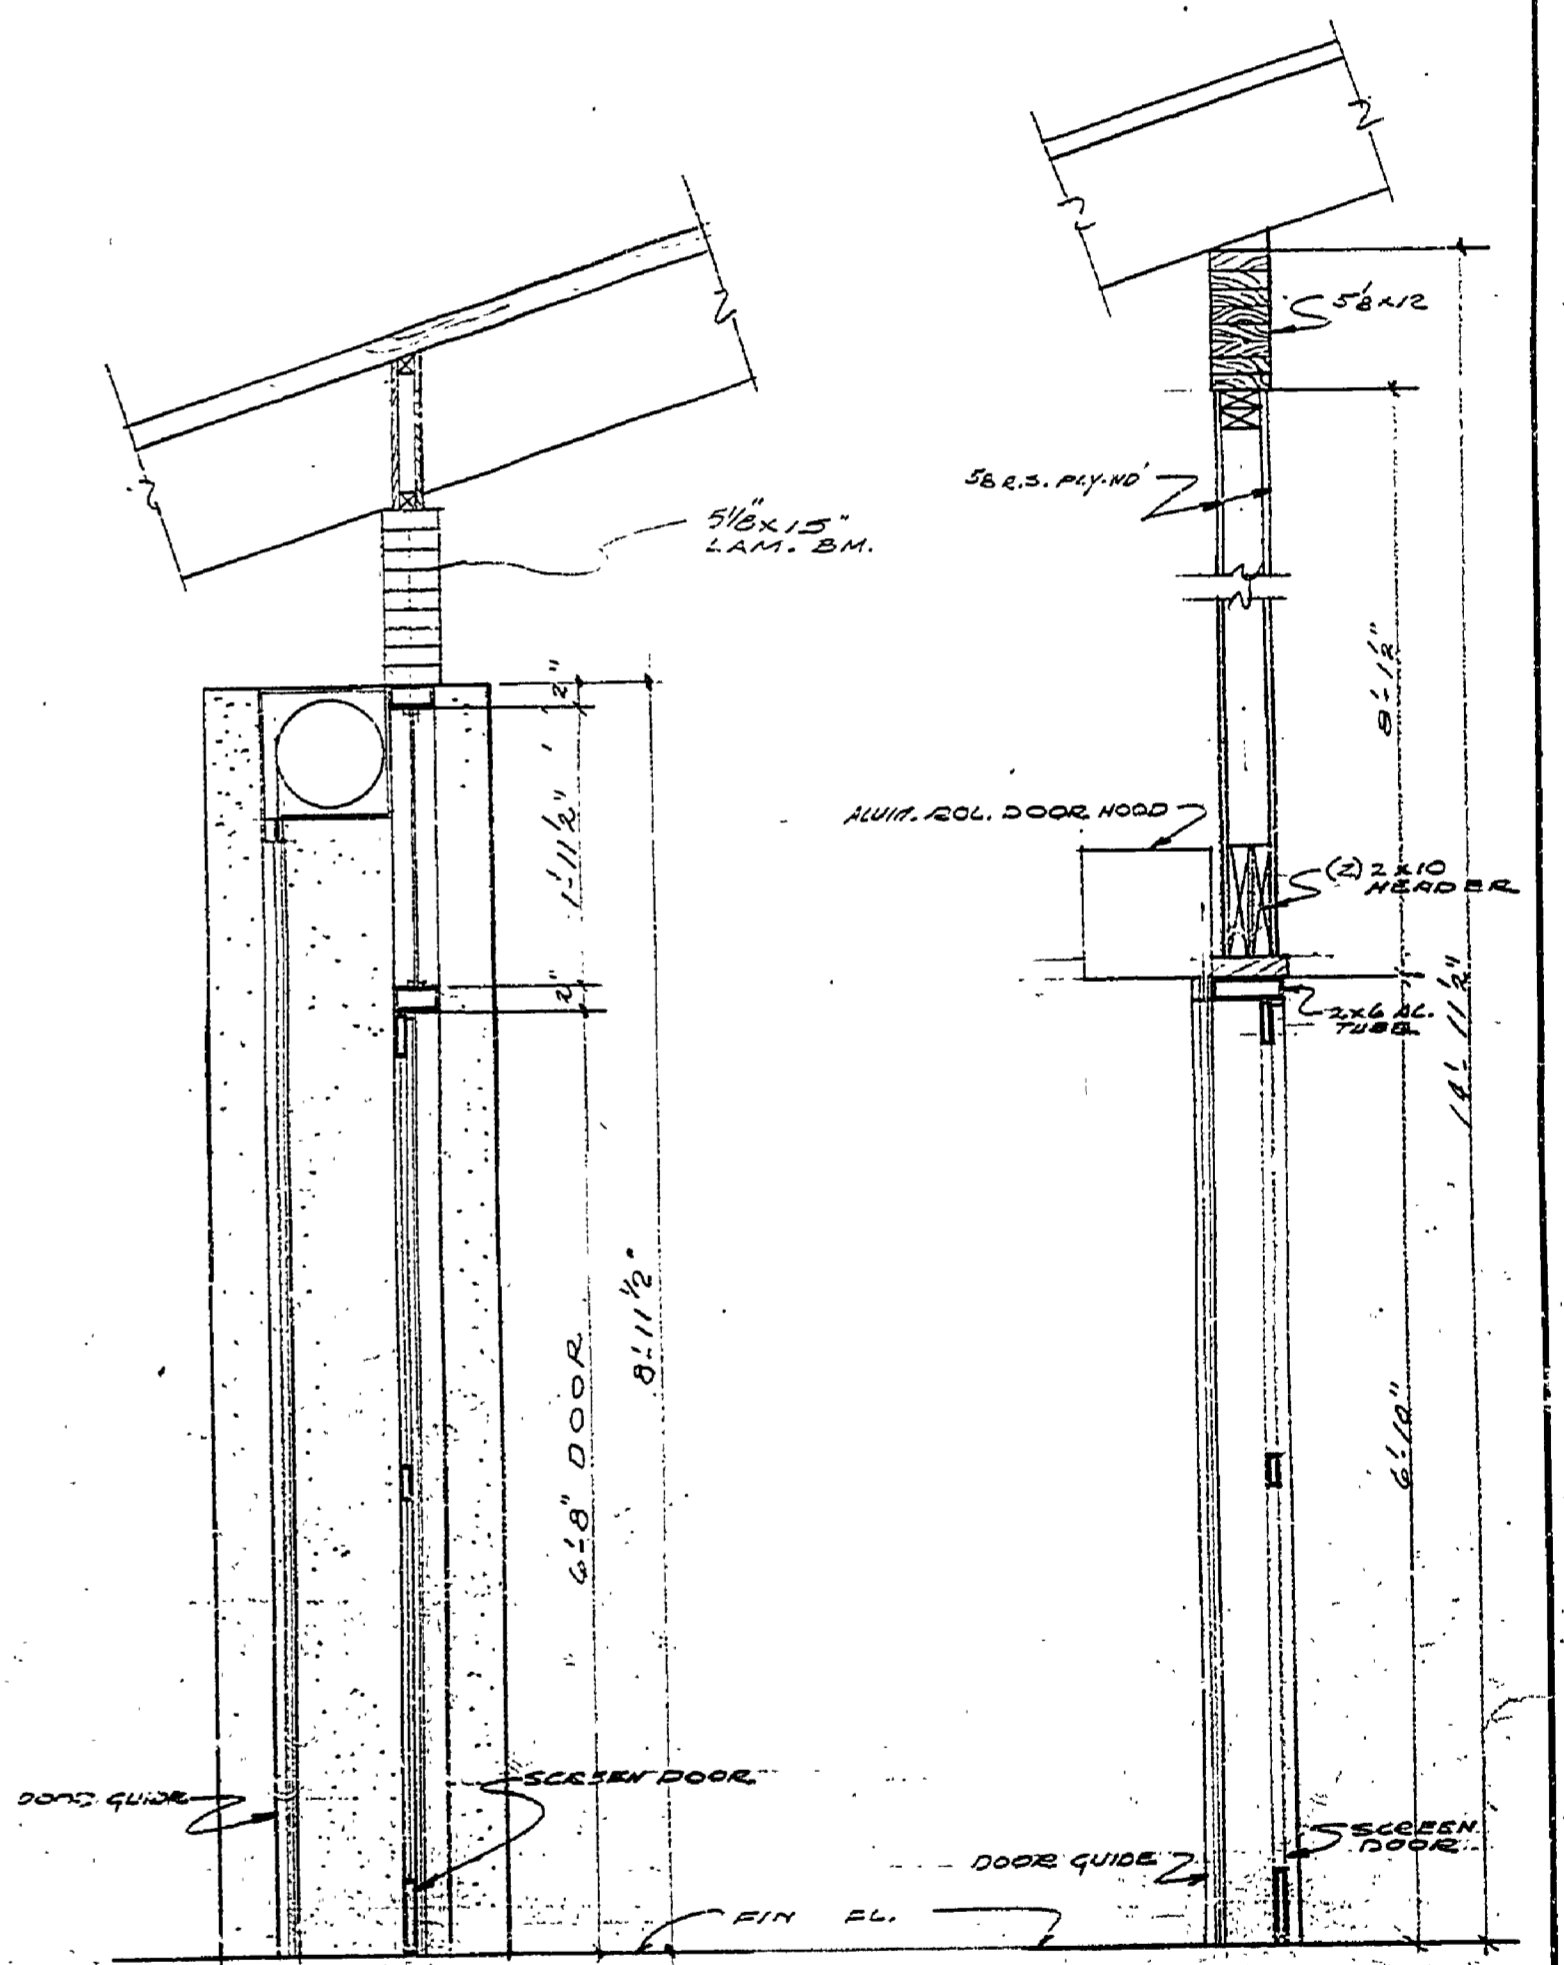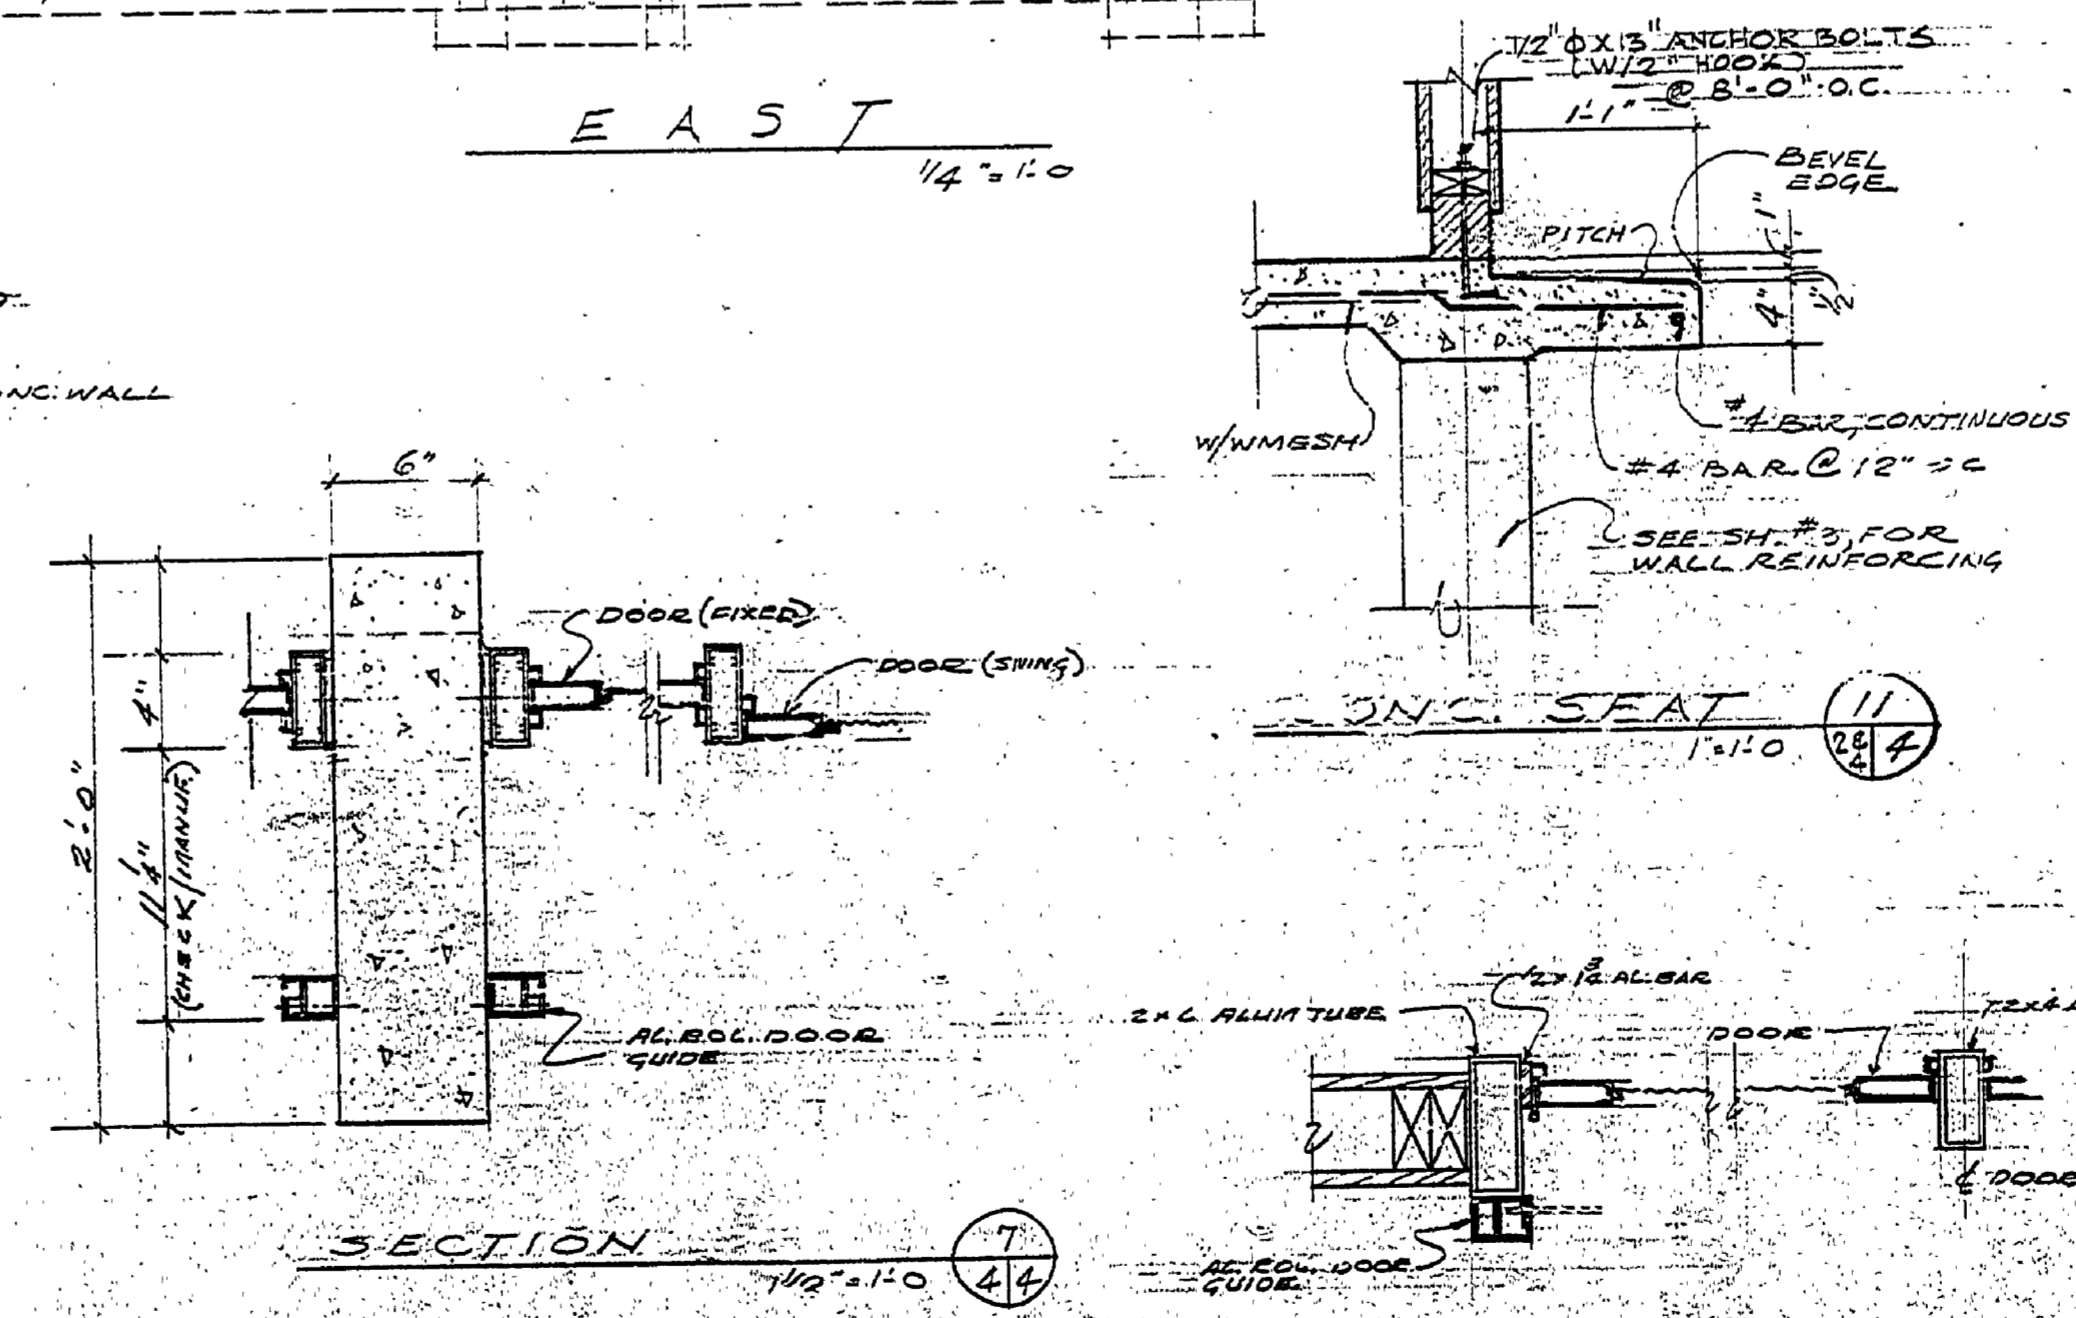

SECTION 9  
SCALE 3/4" = 1'-0"

SECTION 10  
SCALE 3/4" = 1'-0"

SURVEYED BY		DRAWN BY		NO. DATE BY		REVISIONS		NO. DATE BY		REVISIONS	
				1.				3.			
				2.				4.			

MICHIGAN DEPARTMENT OF NATURAL RESOURCES	ELEVATIONS	HOFFMASTER S. PARK AREA OR PARK		PROJECT NO. 24-0286
		CONCESSION & TOILETS		SHEET 4 OF 20
	SHEET TITLE	PROJECT		PLAN NO. A-106