



DETAIL

1/2" = 1'-0" (1)

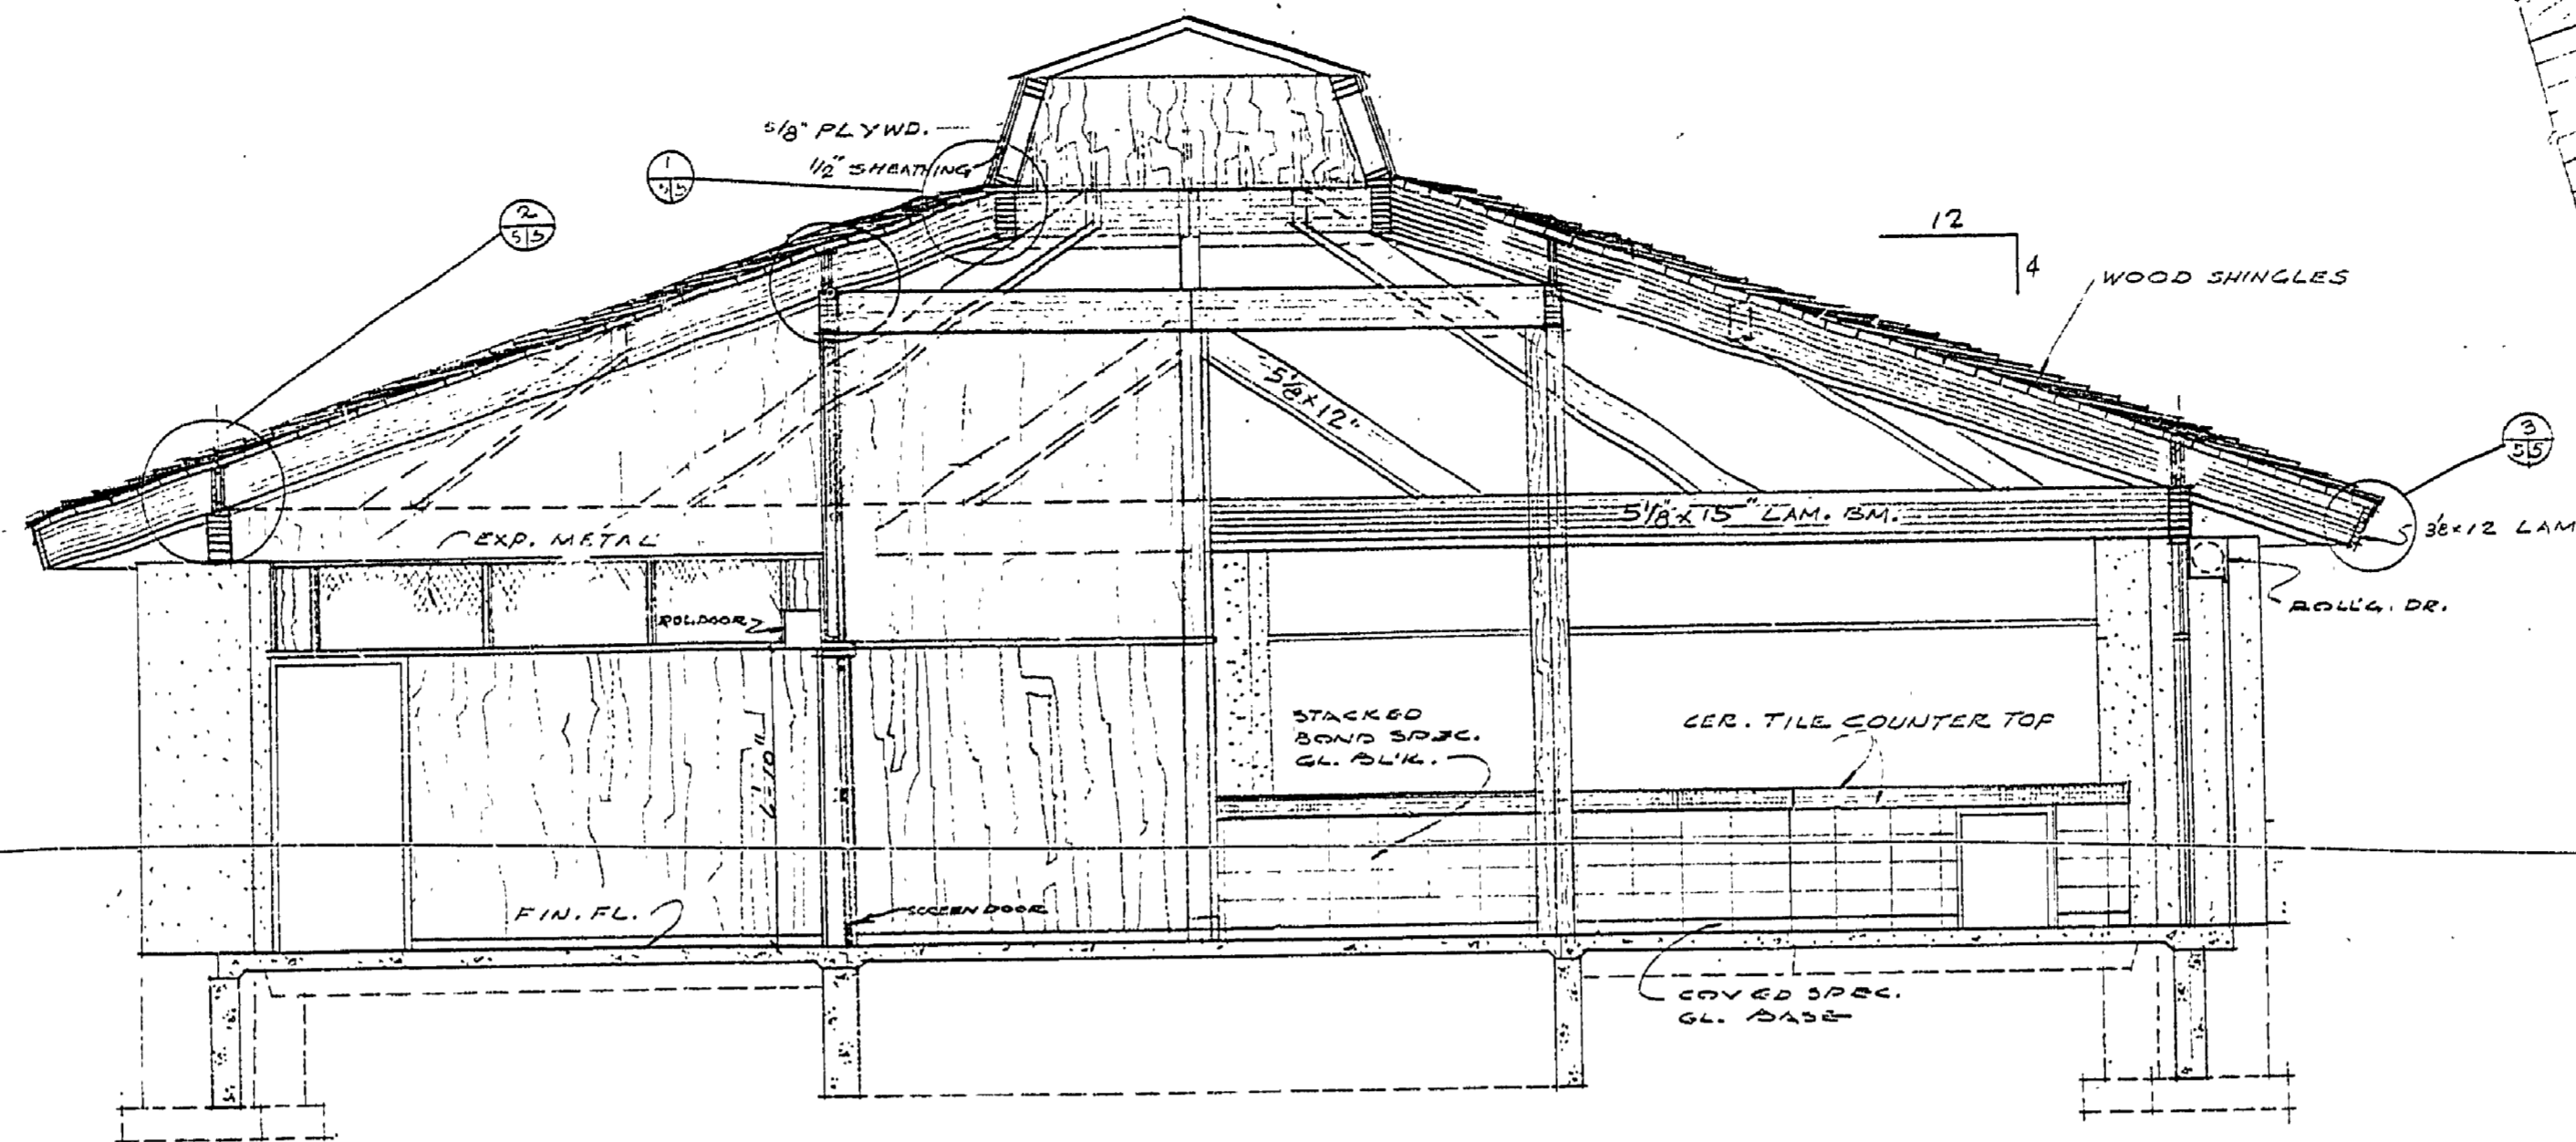


SECTION "A-A"

1/4" = 1'-0"

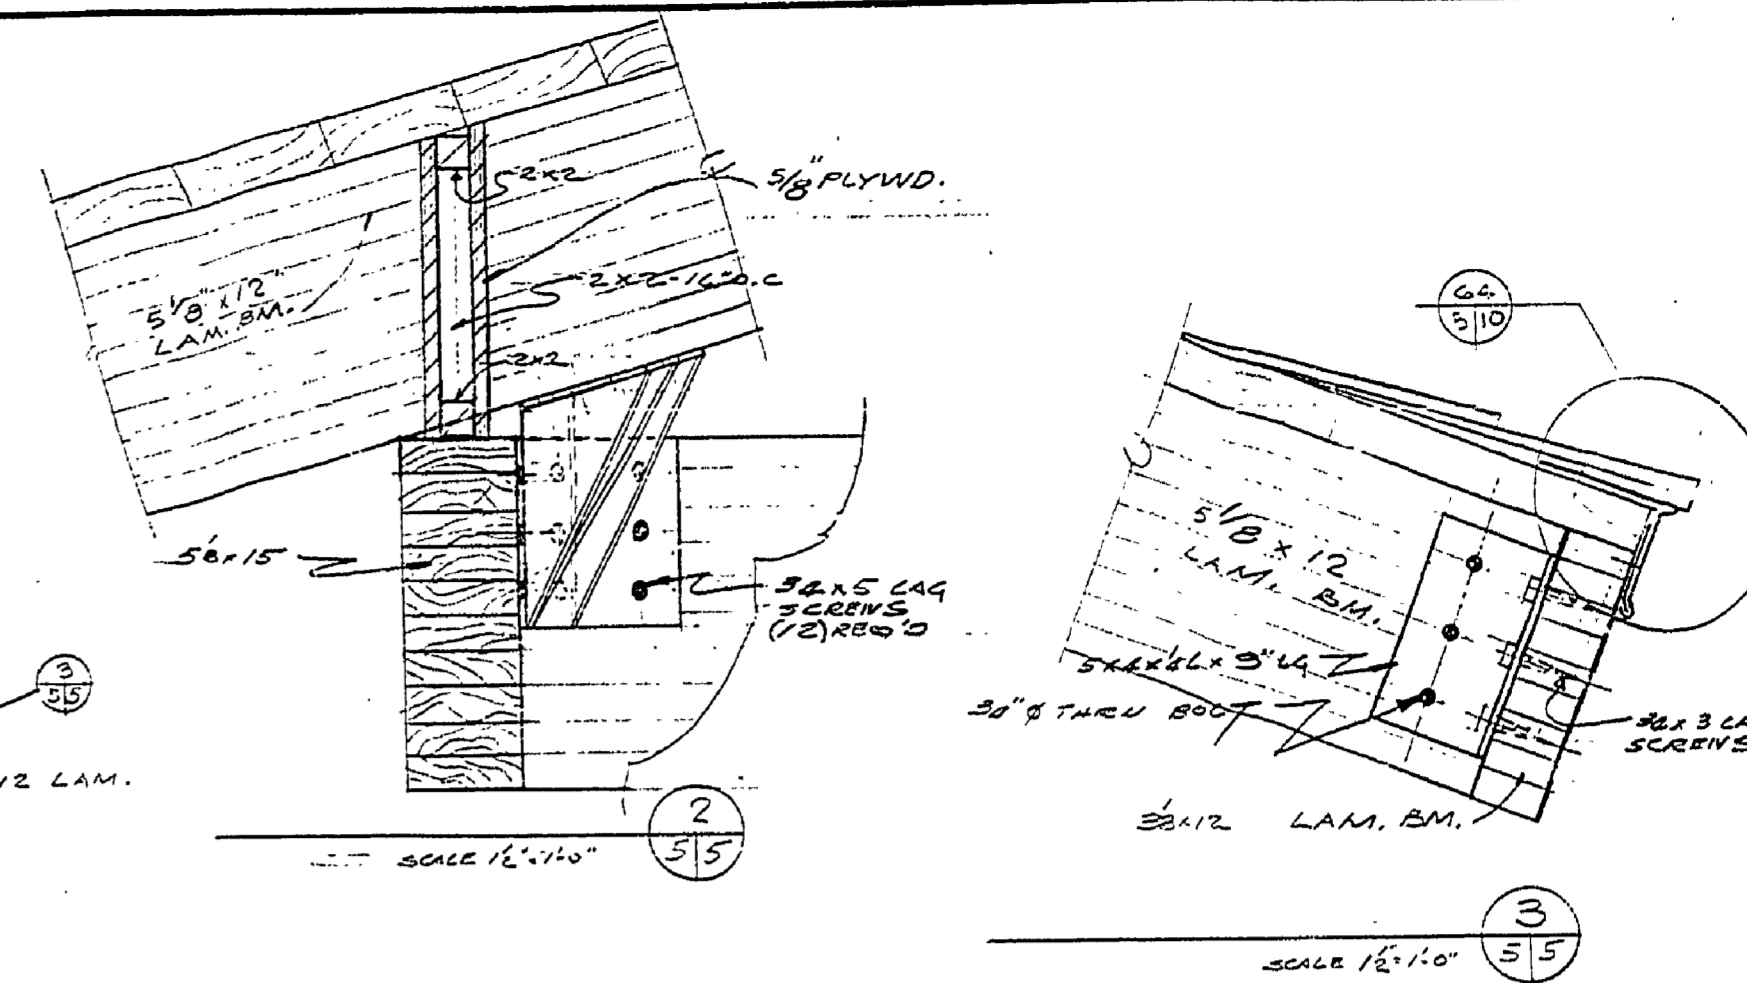


SCALE 1/4" = 1'-0" (3)

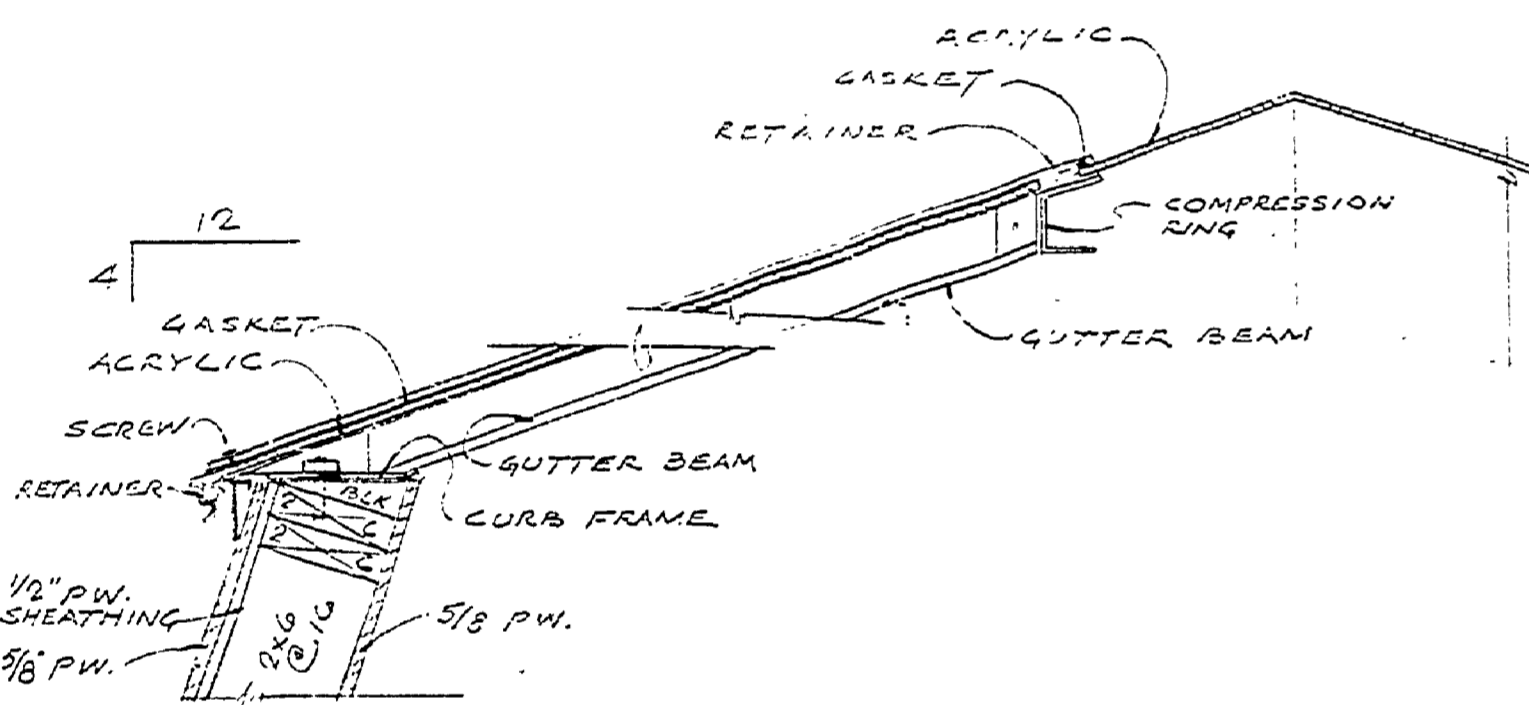


CURB SECTION

N.S.

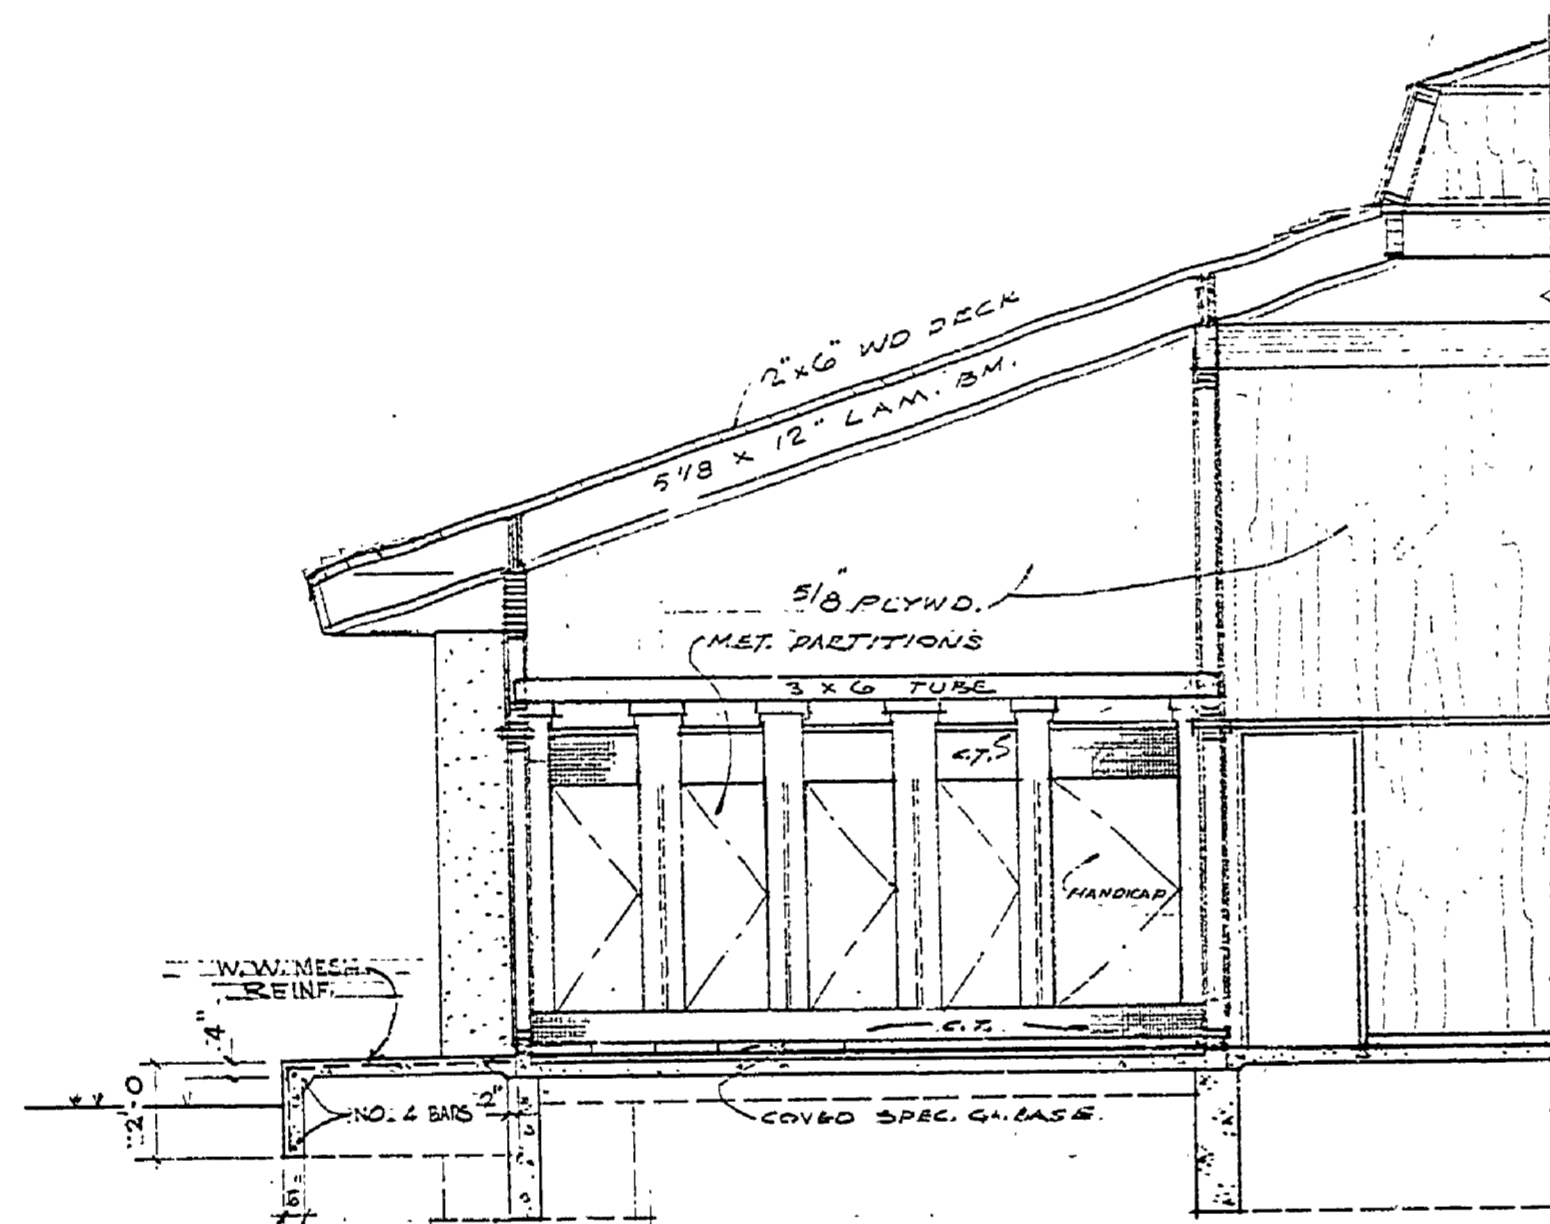


SECTION "B-B"

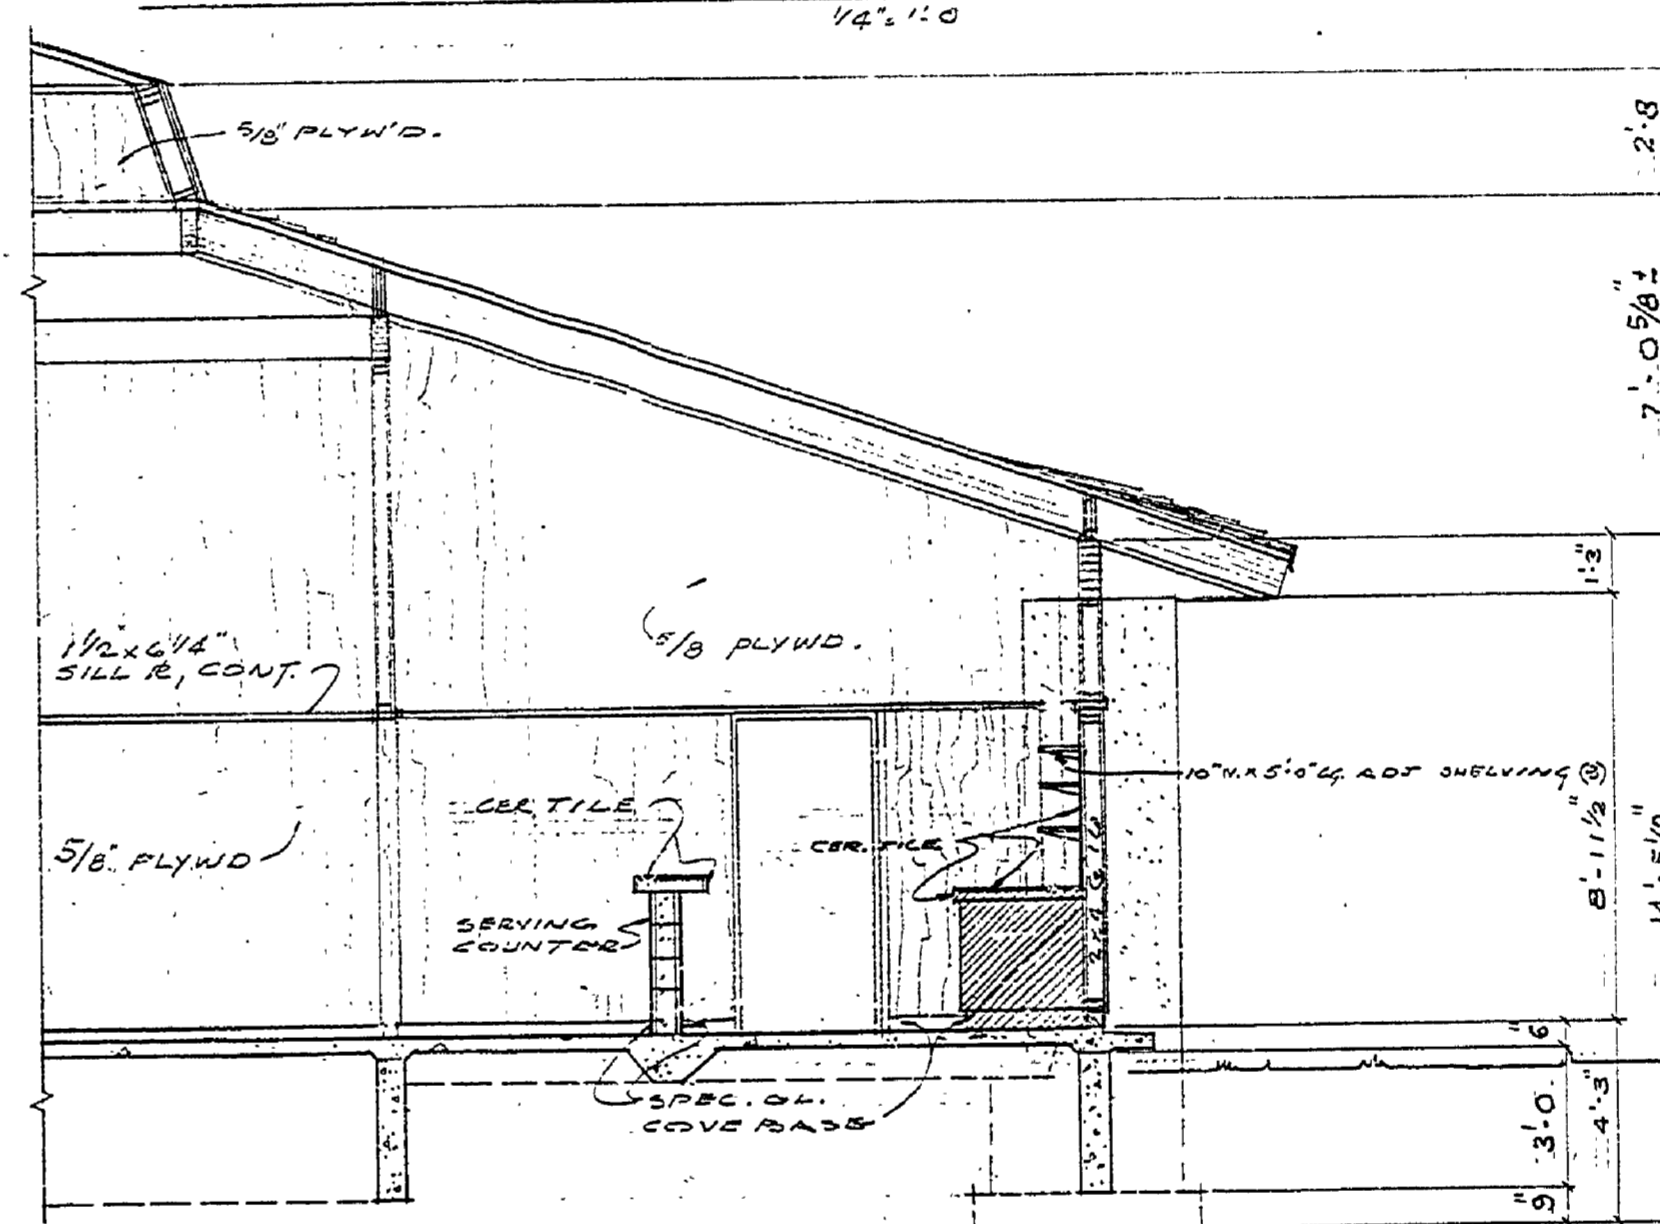


SECTION "C-C"

1/4" = 1'-0"

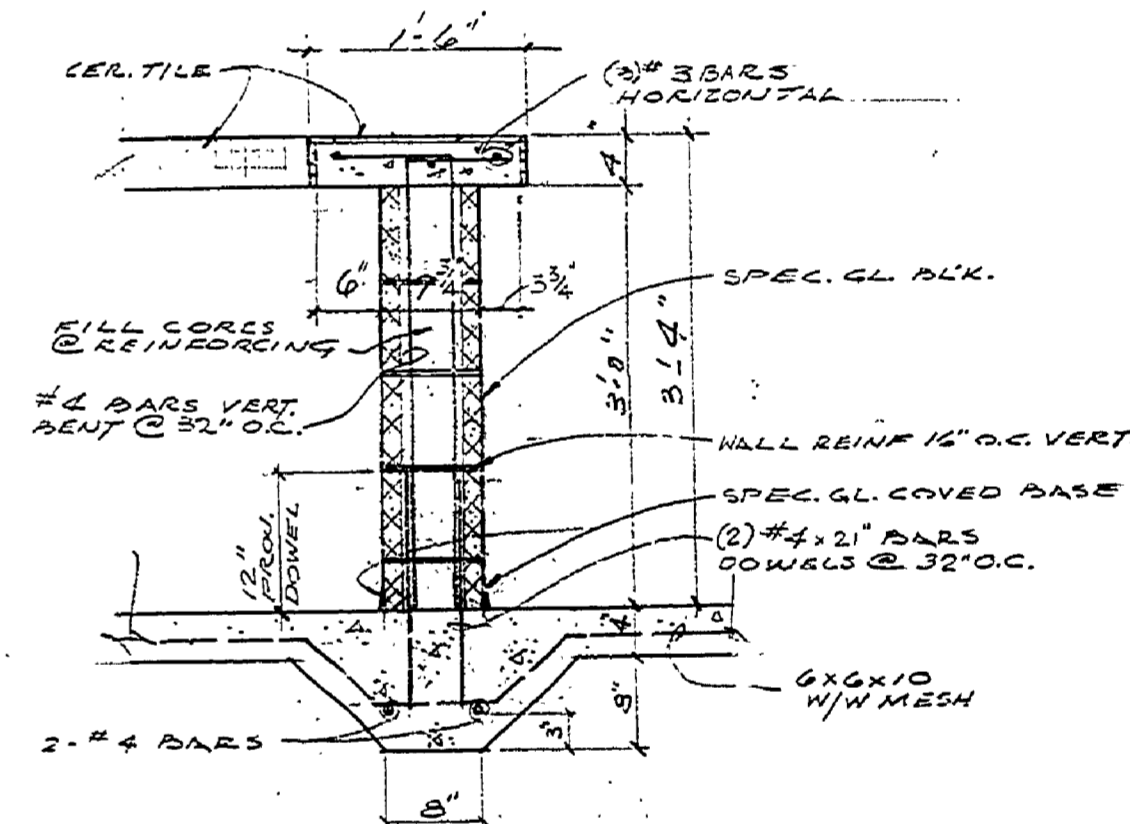


COUNTER DET.

3/4" = 1'-0" (5)

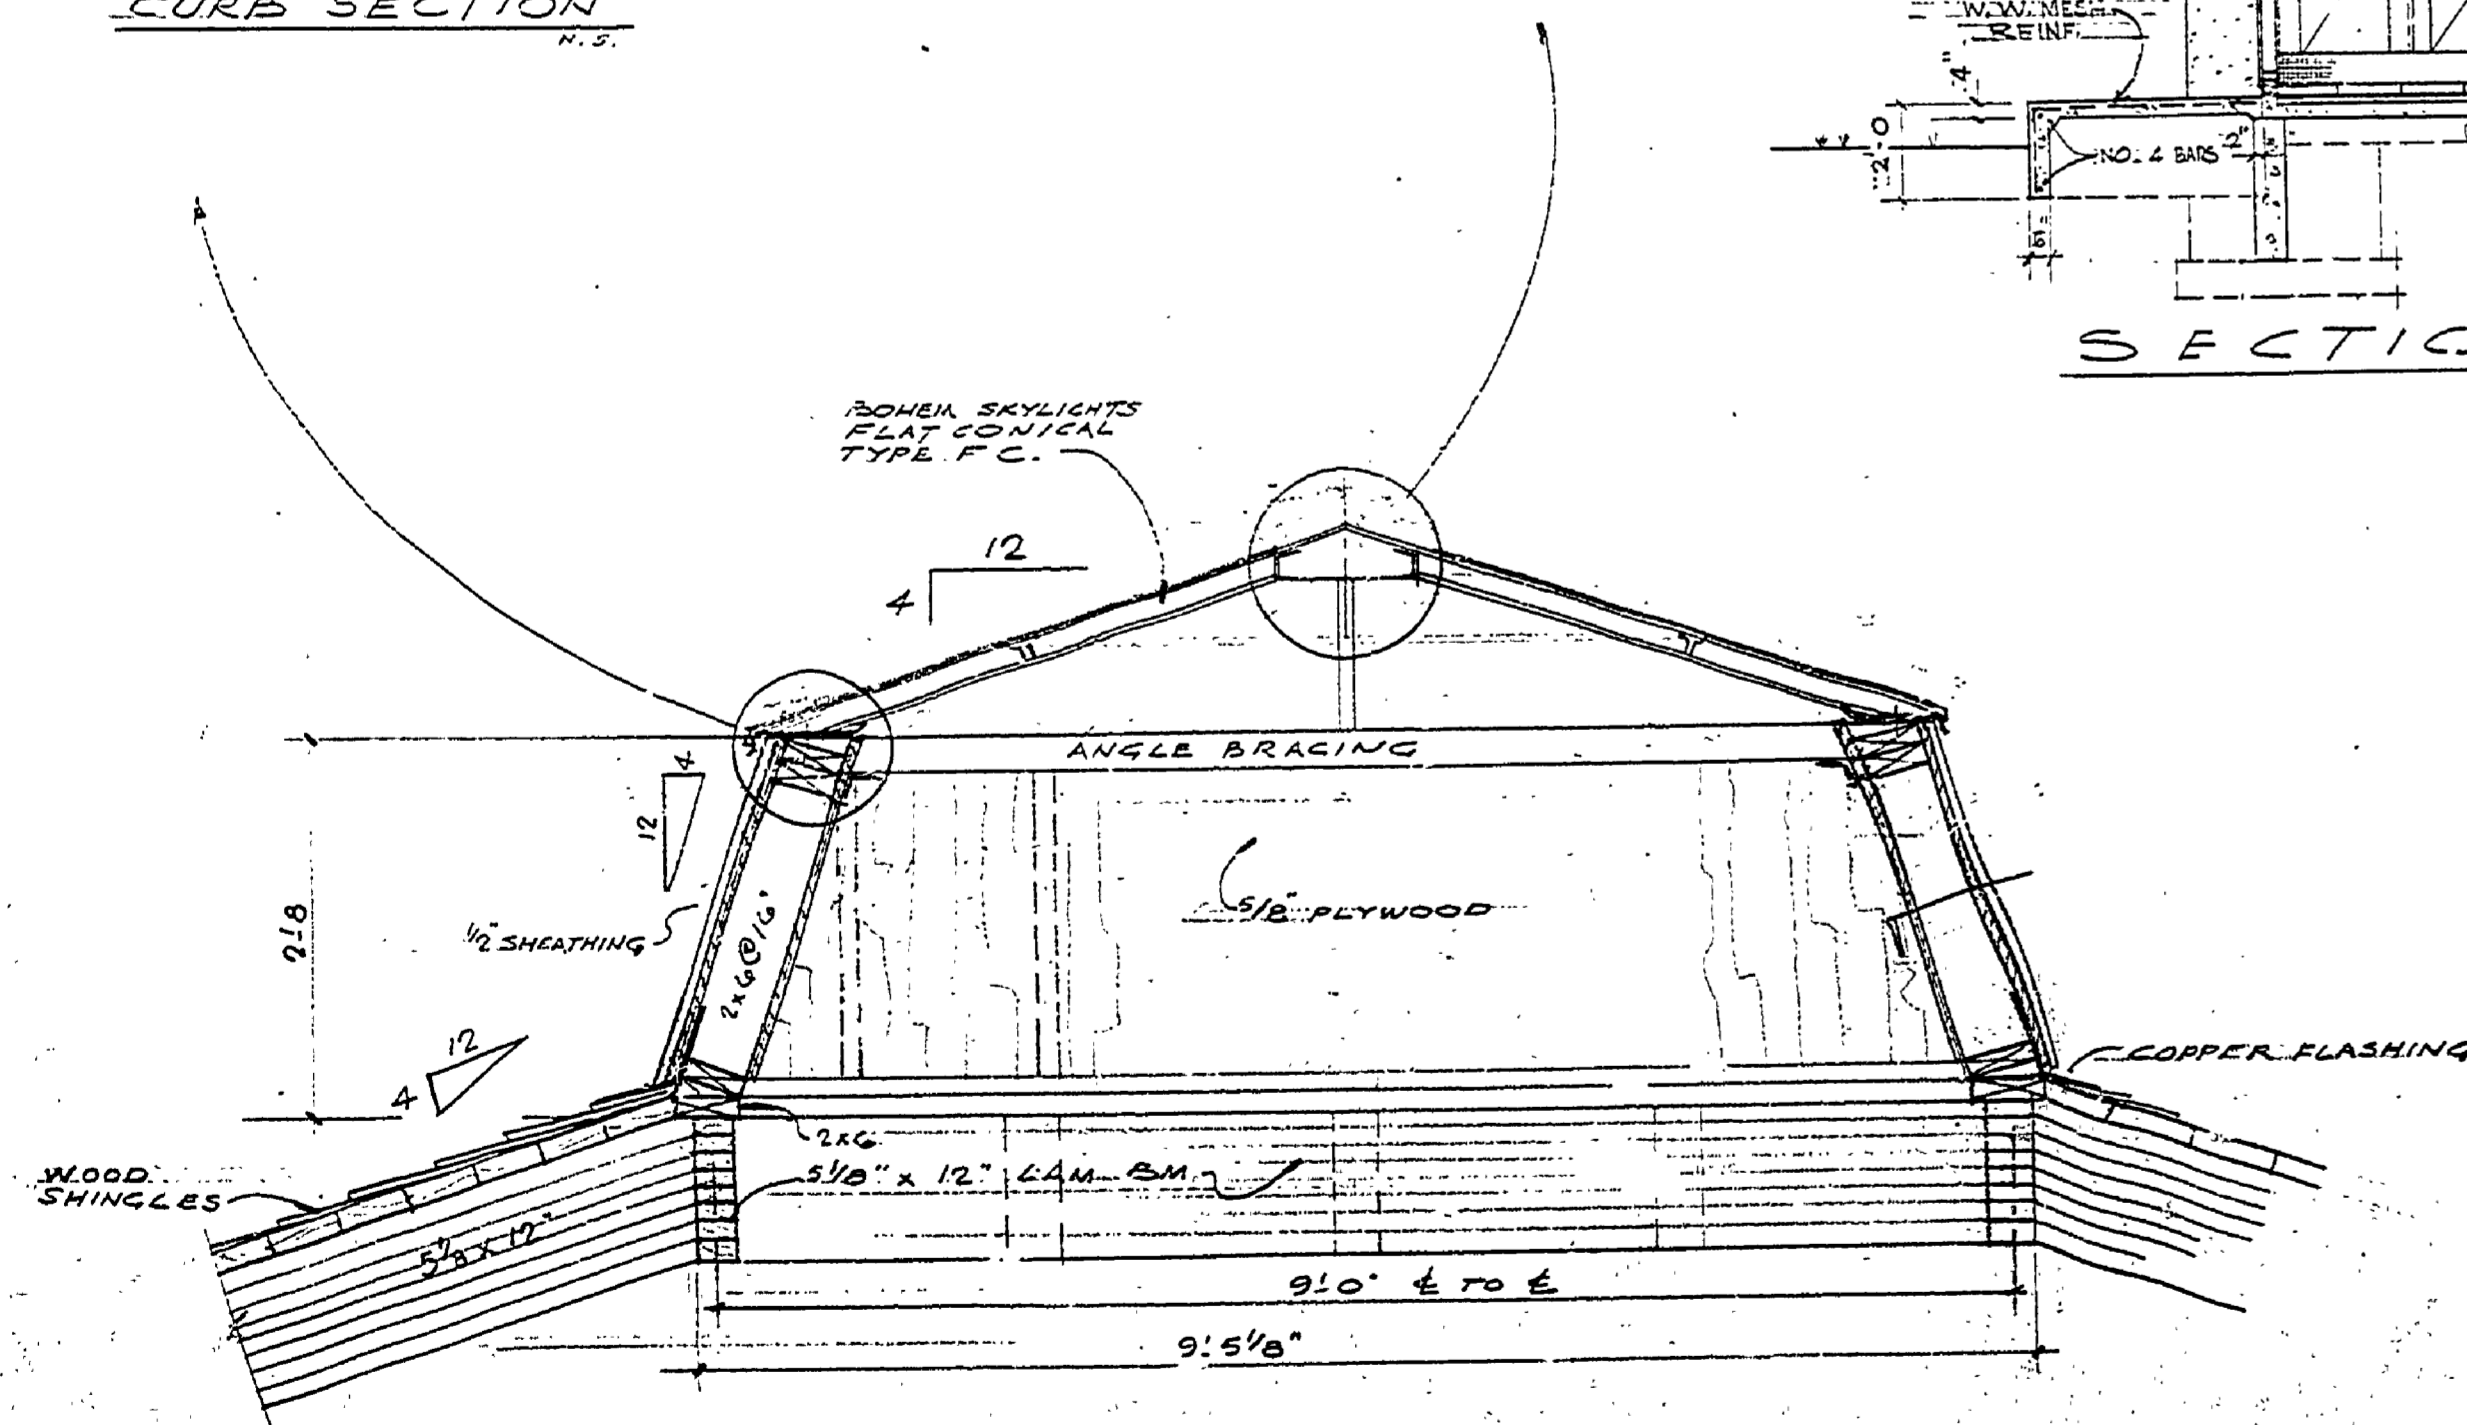

SECTION

3/4" = 1'-0" (4)

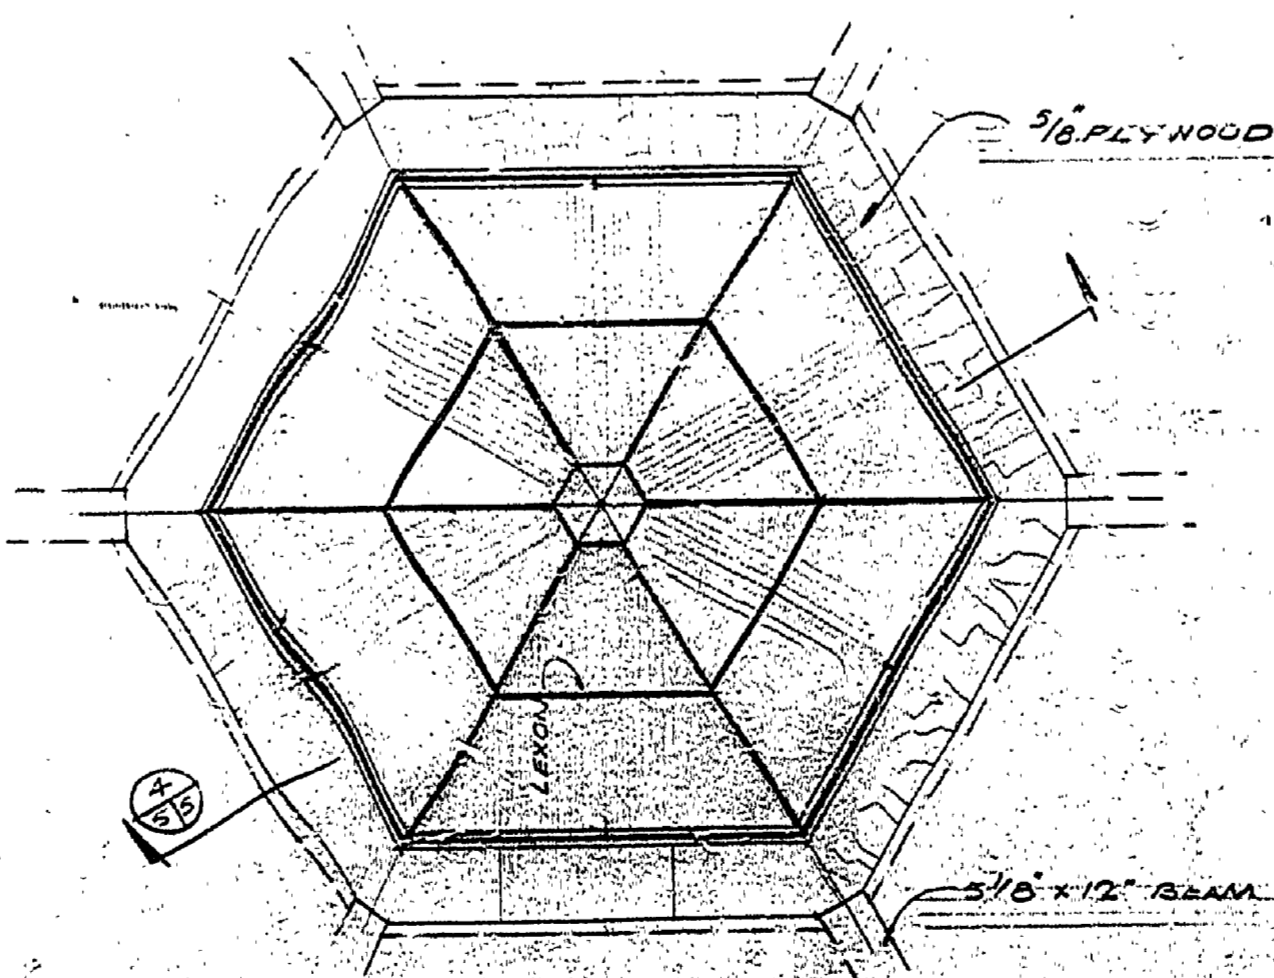

SKYLIGHT PLAN

1/2" = 1'-0"

SURVEYED BY	DRAWN BY	NO. DATE BY	REVISIONS	NO. DATE BY	REVISIONS	MICHIGAN DEPARTMENT OF NATURAL RESOURCES	SECTIONS & DETAILS SHEET TITLE	HOFFMASTER'S PARK AREA CR PARK CONCESSION & TOILETS PROJECT	PROJECT NO. 24-0246	SHEET 5 OF 20	PLAN NO. A-06
DESIGNED BY	CHECKED BY	1.		3.							
		2.		4.							
DATE	DATE										