
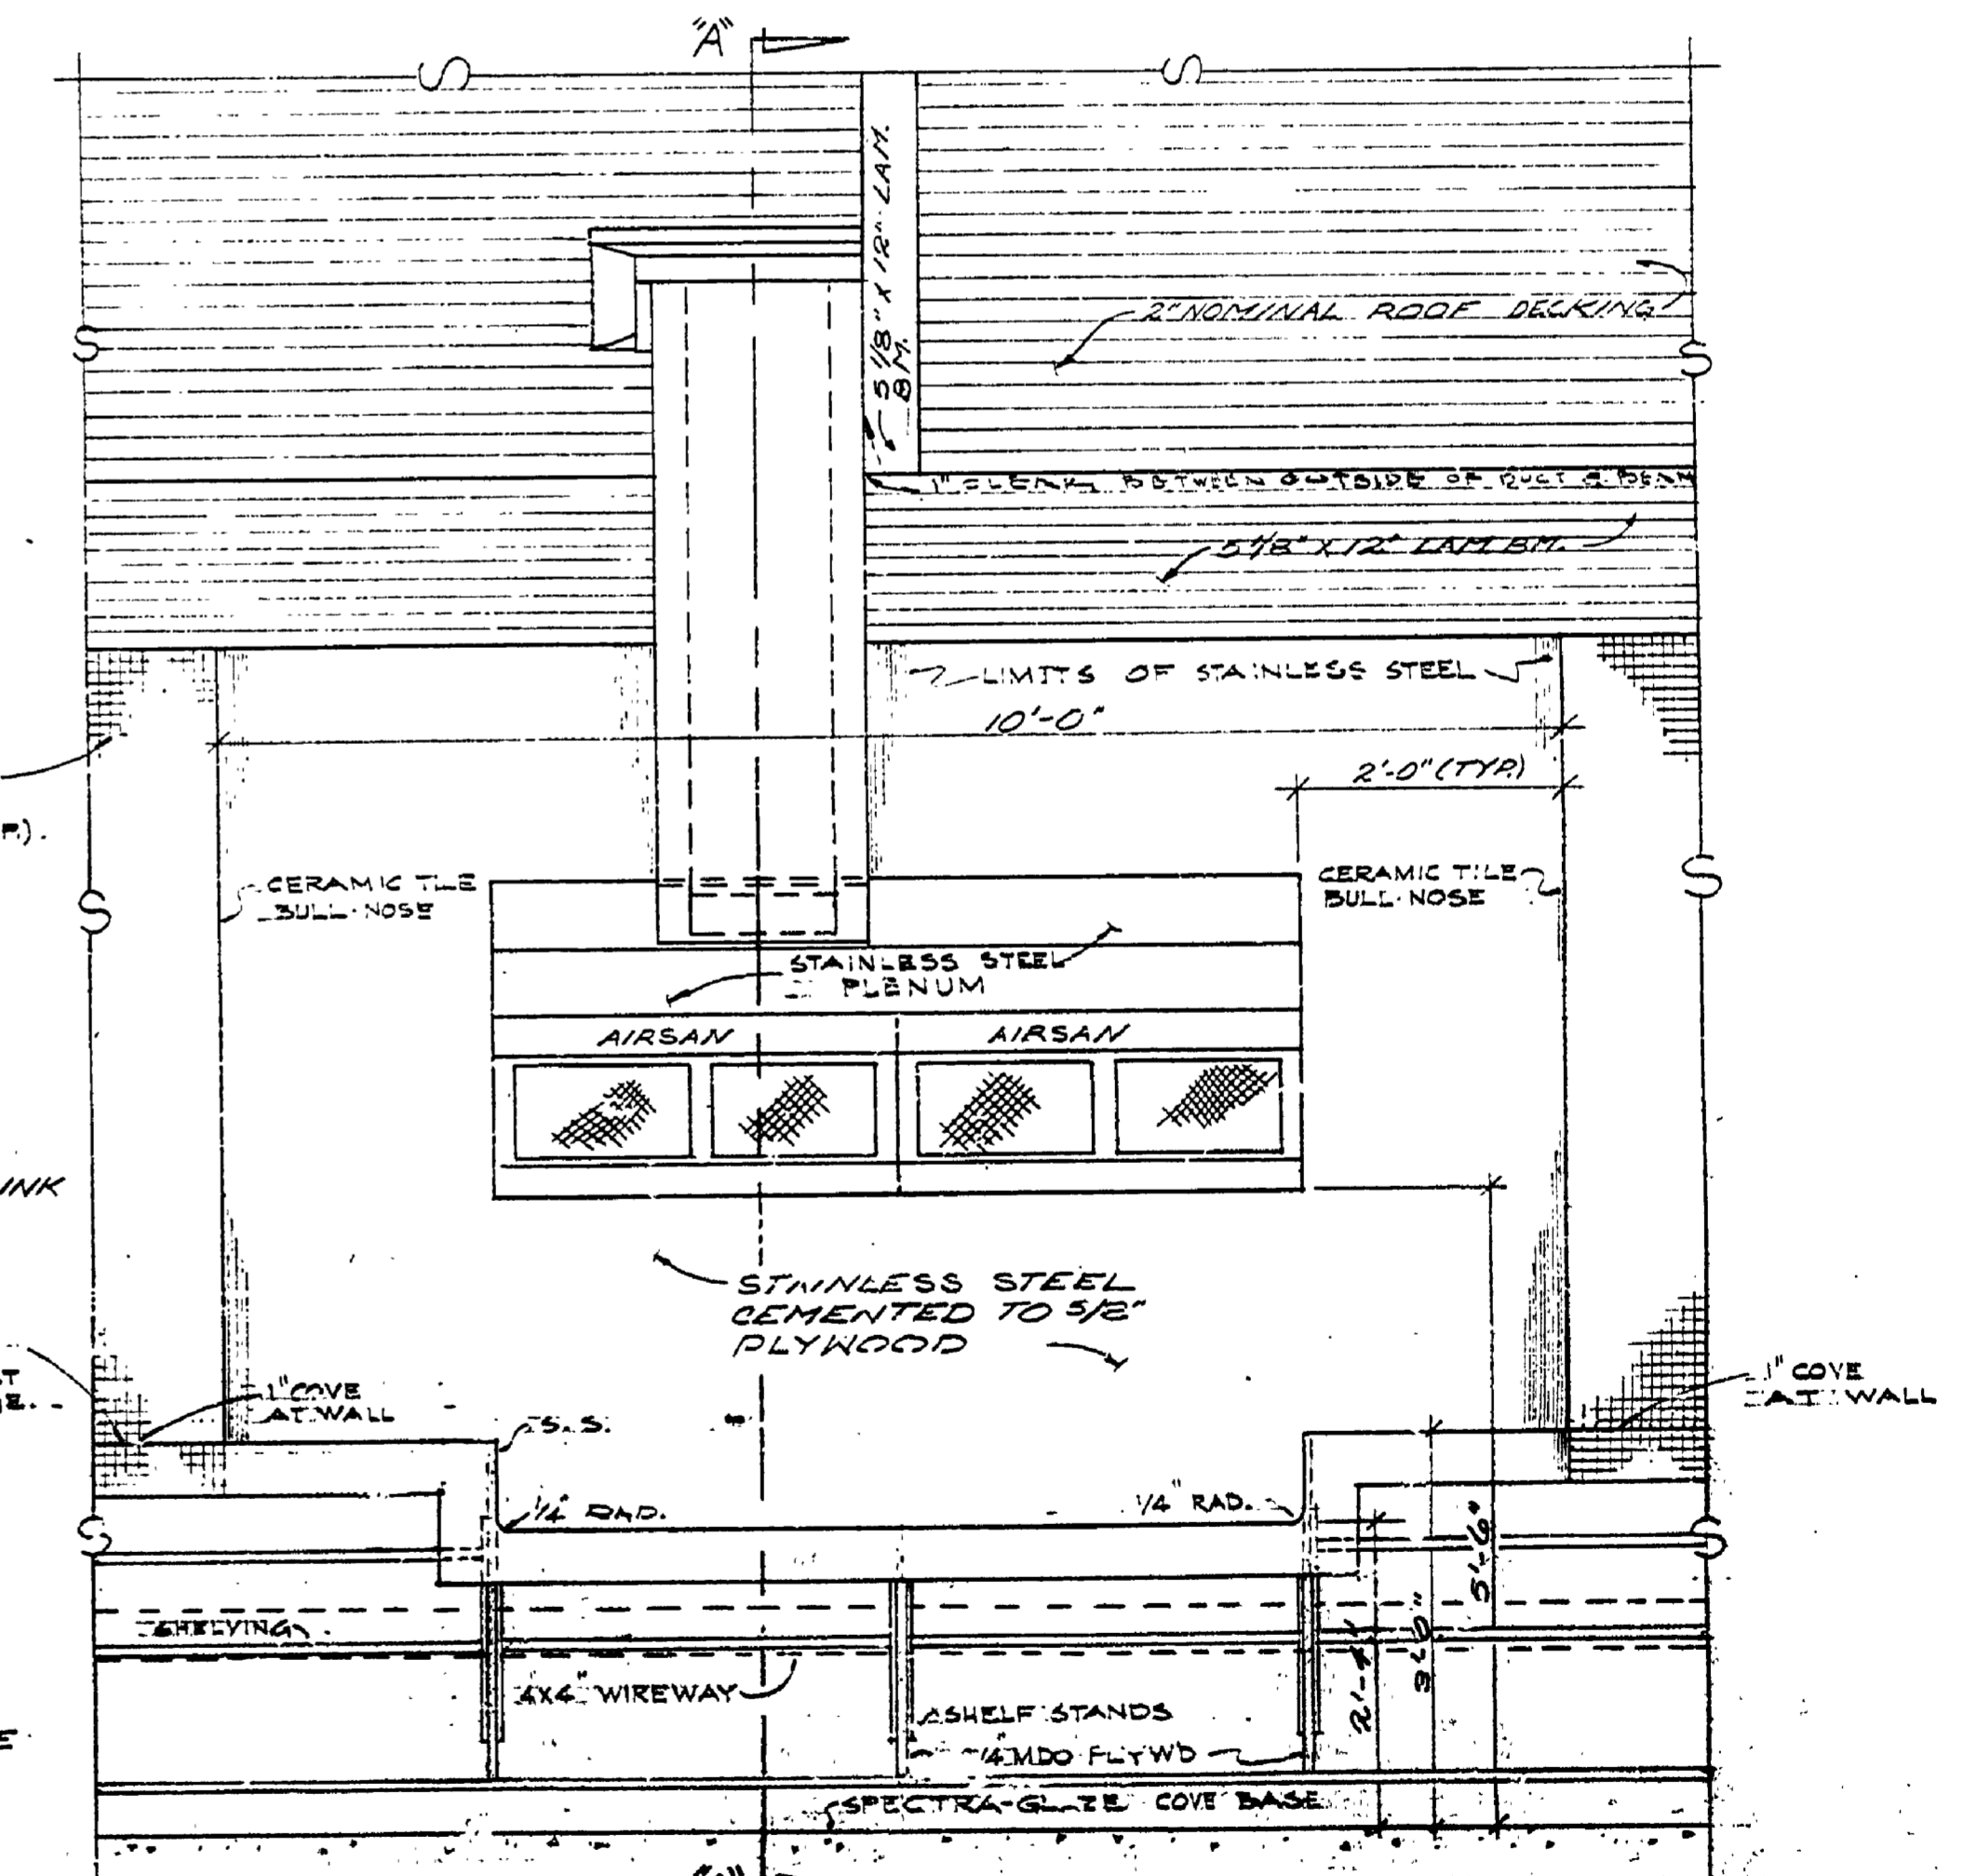


CURB DETAIL  
3'-1'-0"

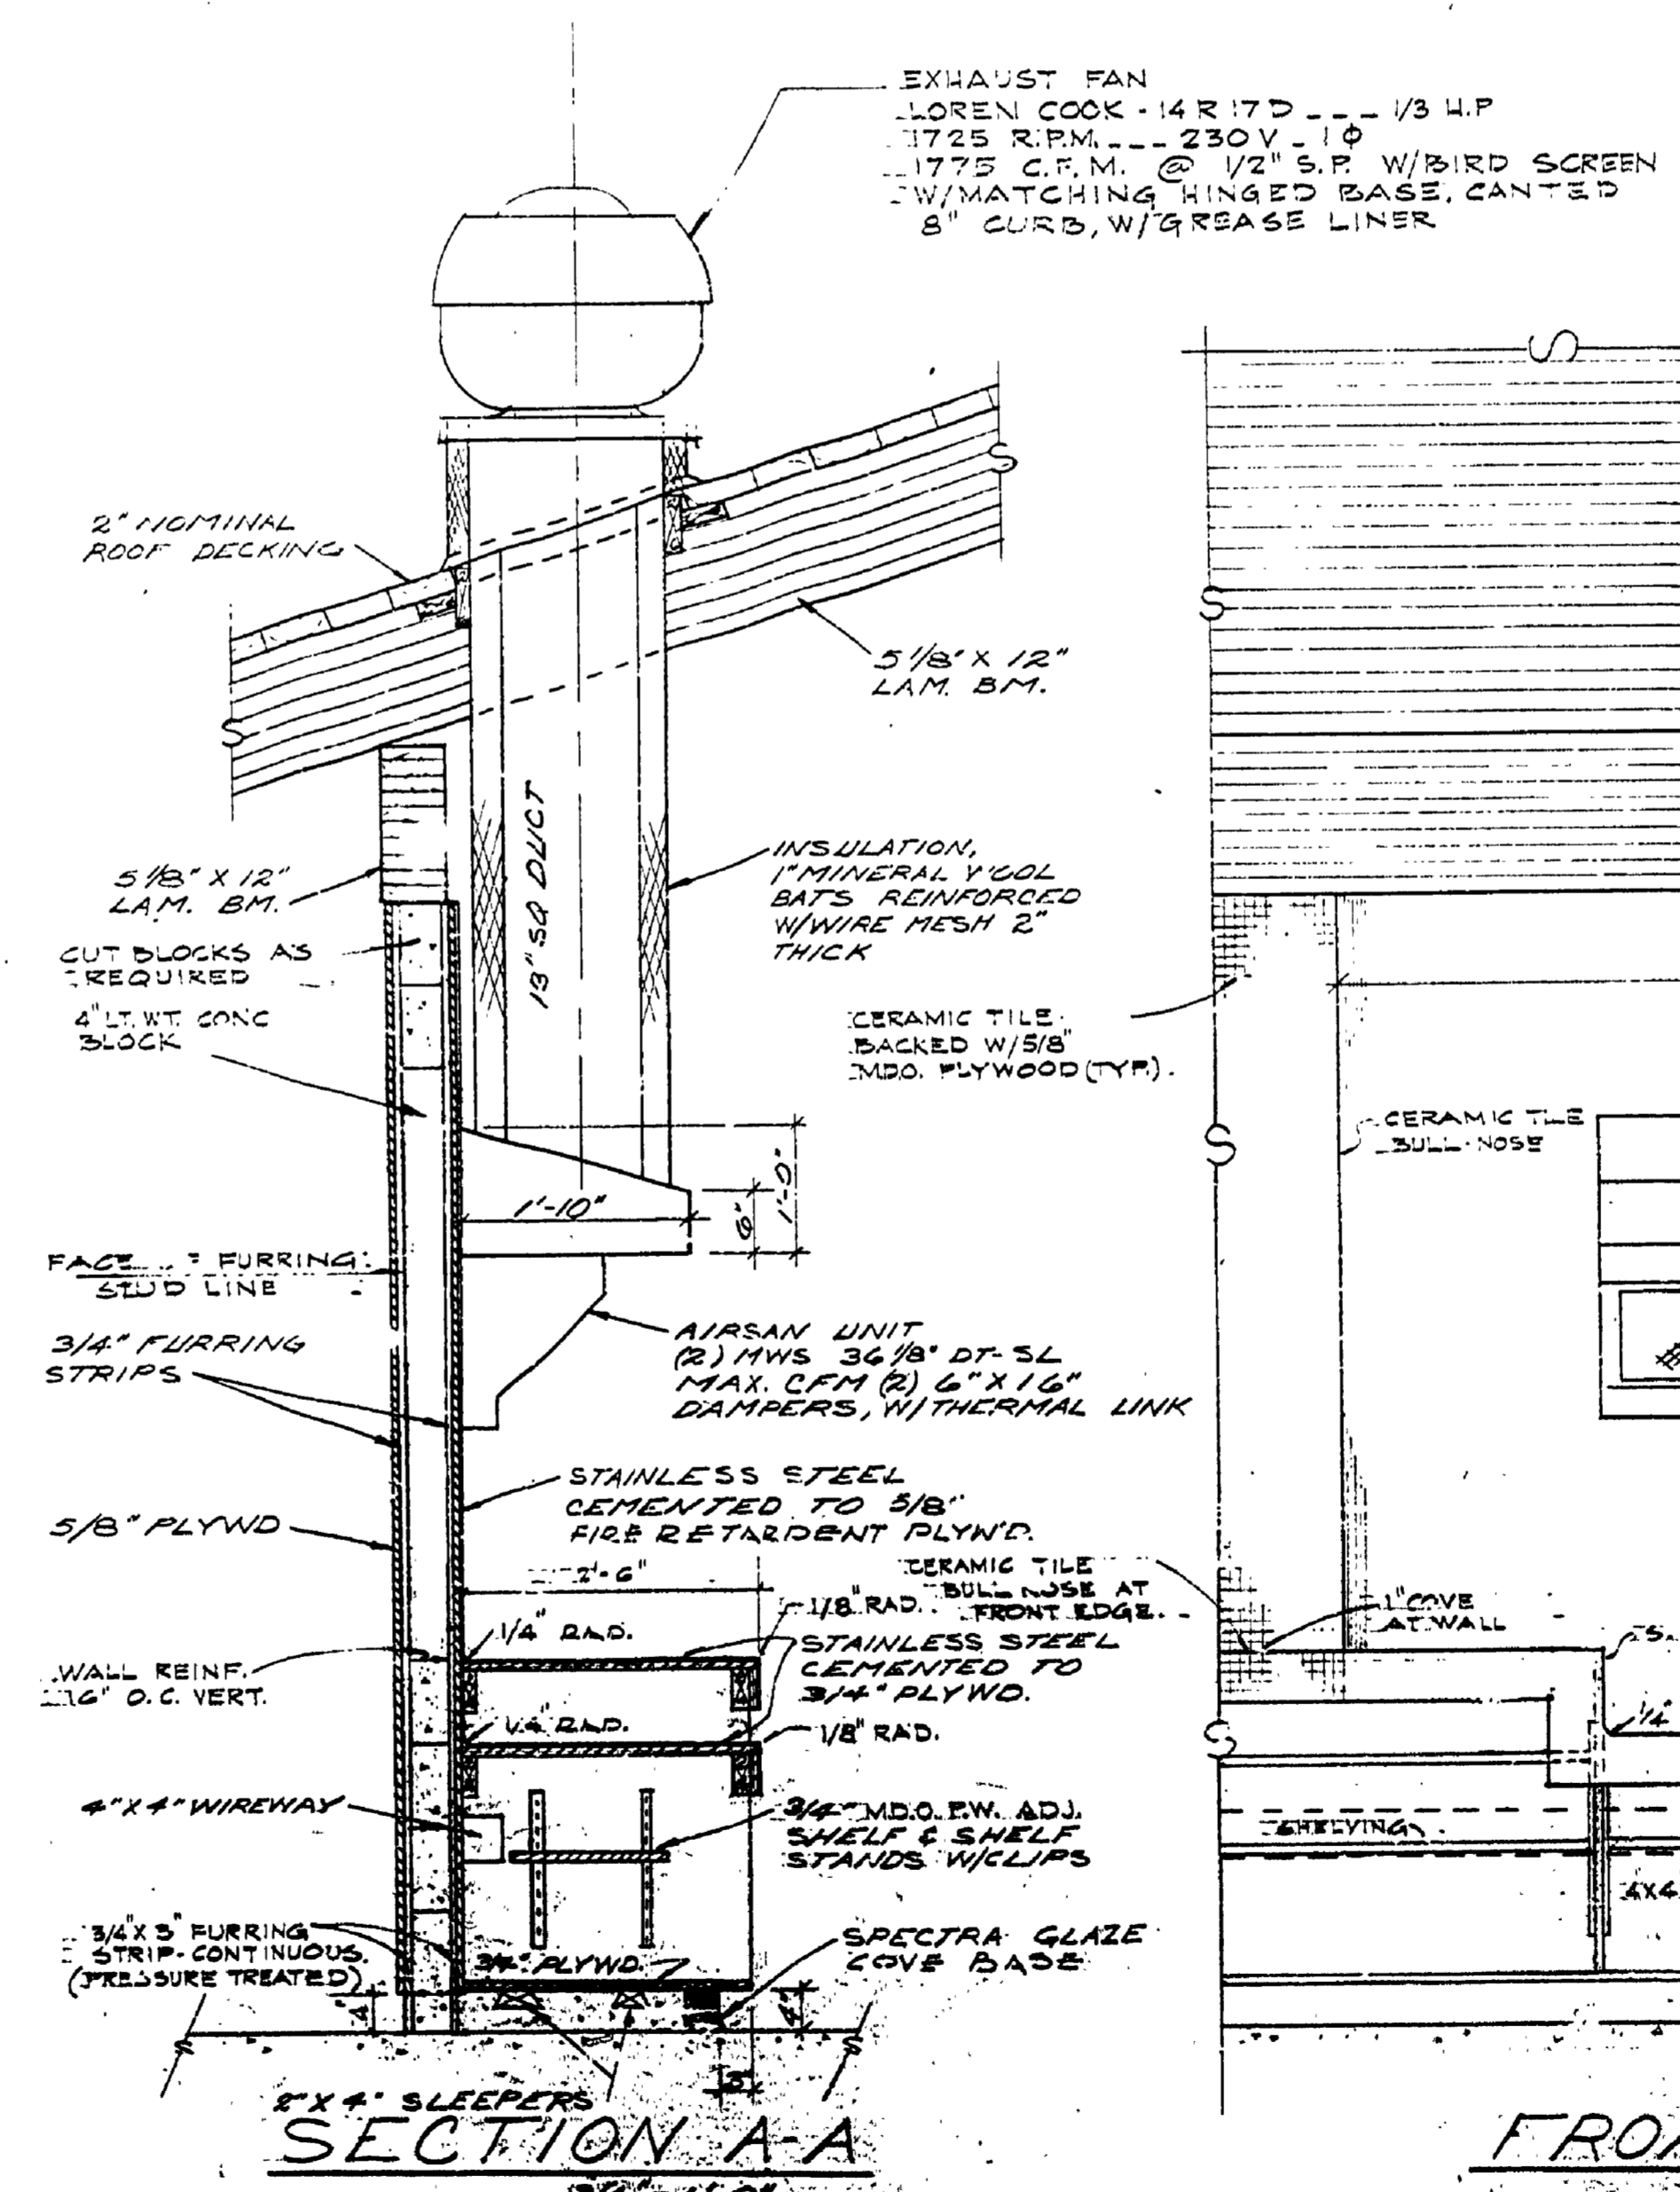

SURVEYED BY		DRAWN BY S.B.		3/23/72		NO. DATE BY		REVISIONS		NO. DATE BY		REVISIONS	
		CHECKED BY		DATE		1.				3.			
DESIGNED BY		DATE		2.						4.			

MICHIGAN  
DEPARTMENT OF NATURAL RESOURCES

EXHAUST FAN  
SHEET TITLE

L.P. HOFFMASTER  
STATE PARK  
CONCESSION & TOILETS  
PROJECT NO. 02-0046  
SHEET 15 OF 20  
DATE 12/10/71  
DRAWN BY S.B.