



SECTION BB (SPT. A-B) 1/2" = 1'-0"

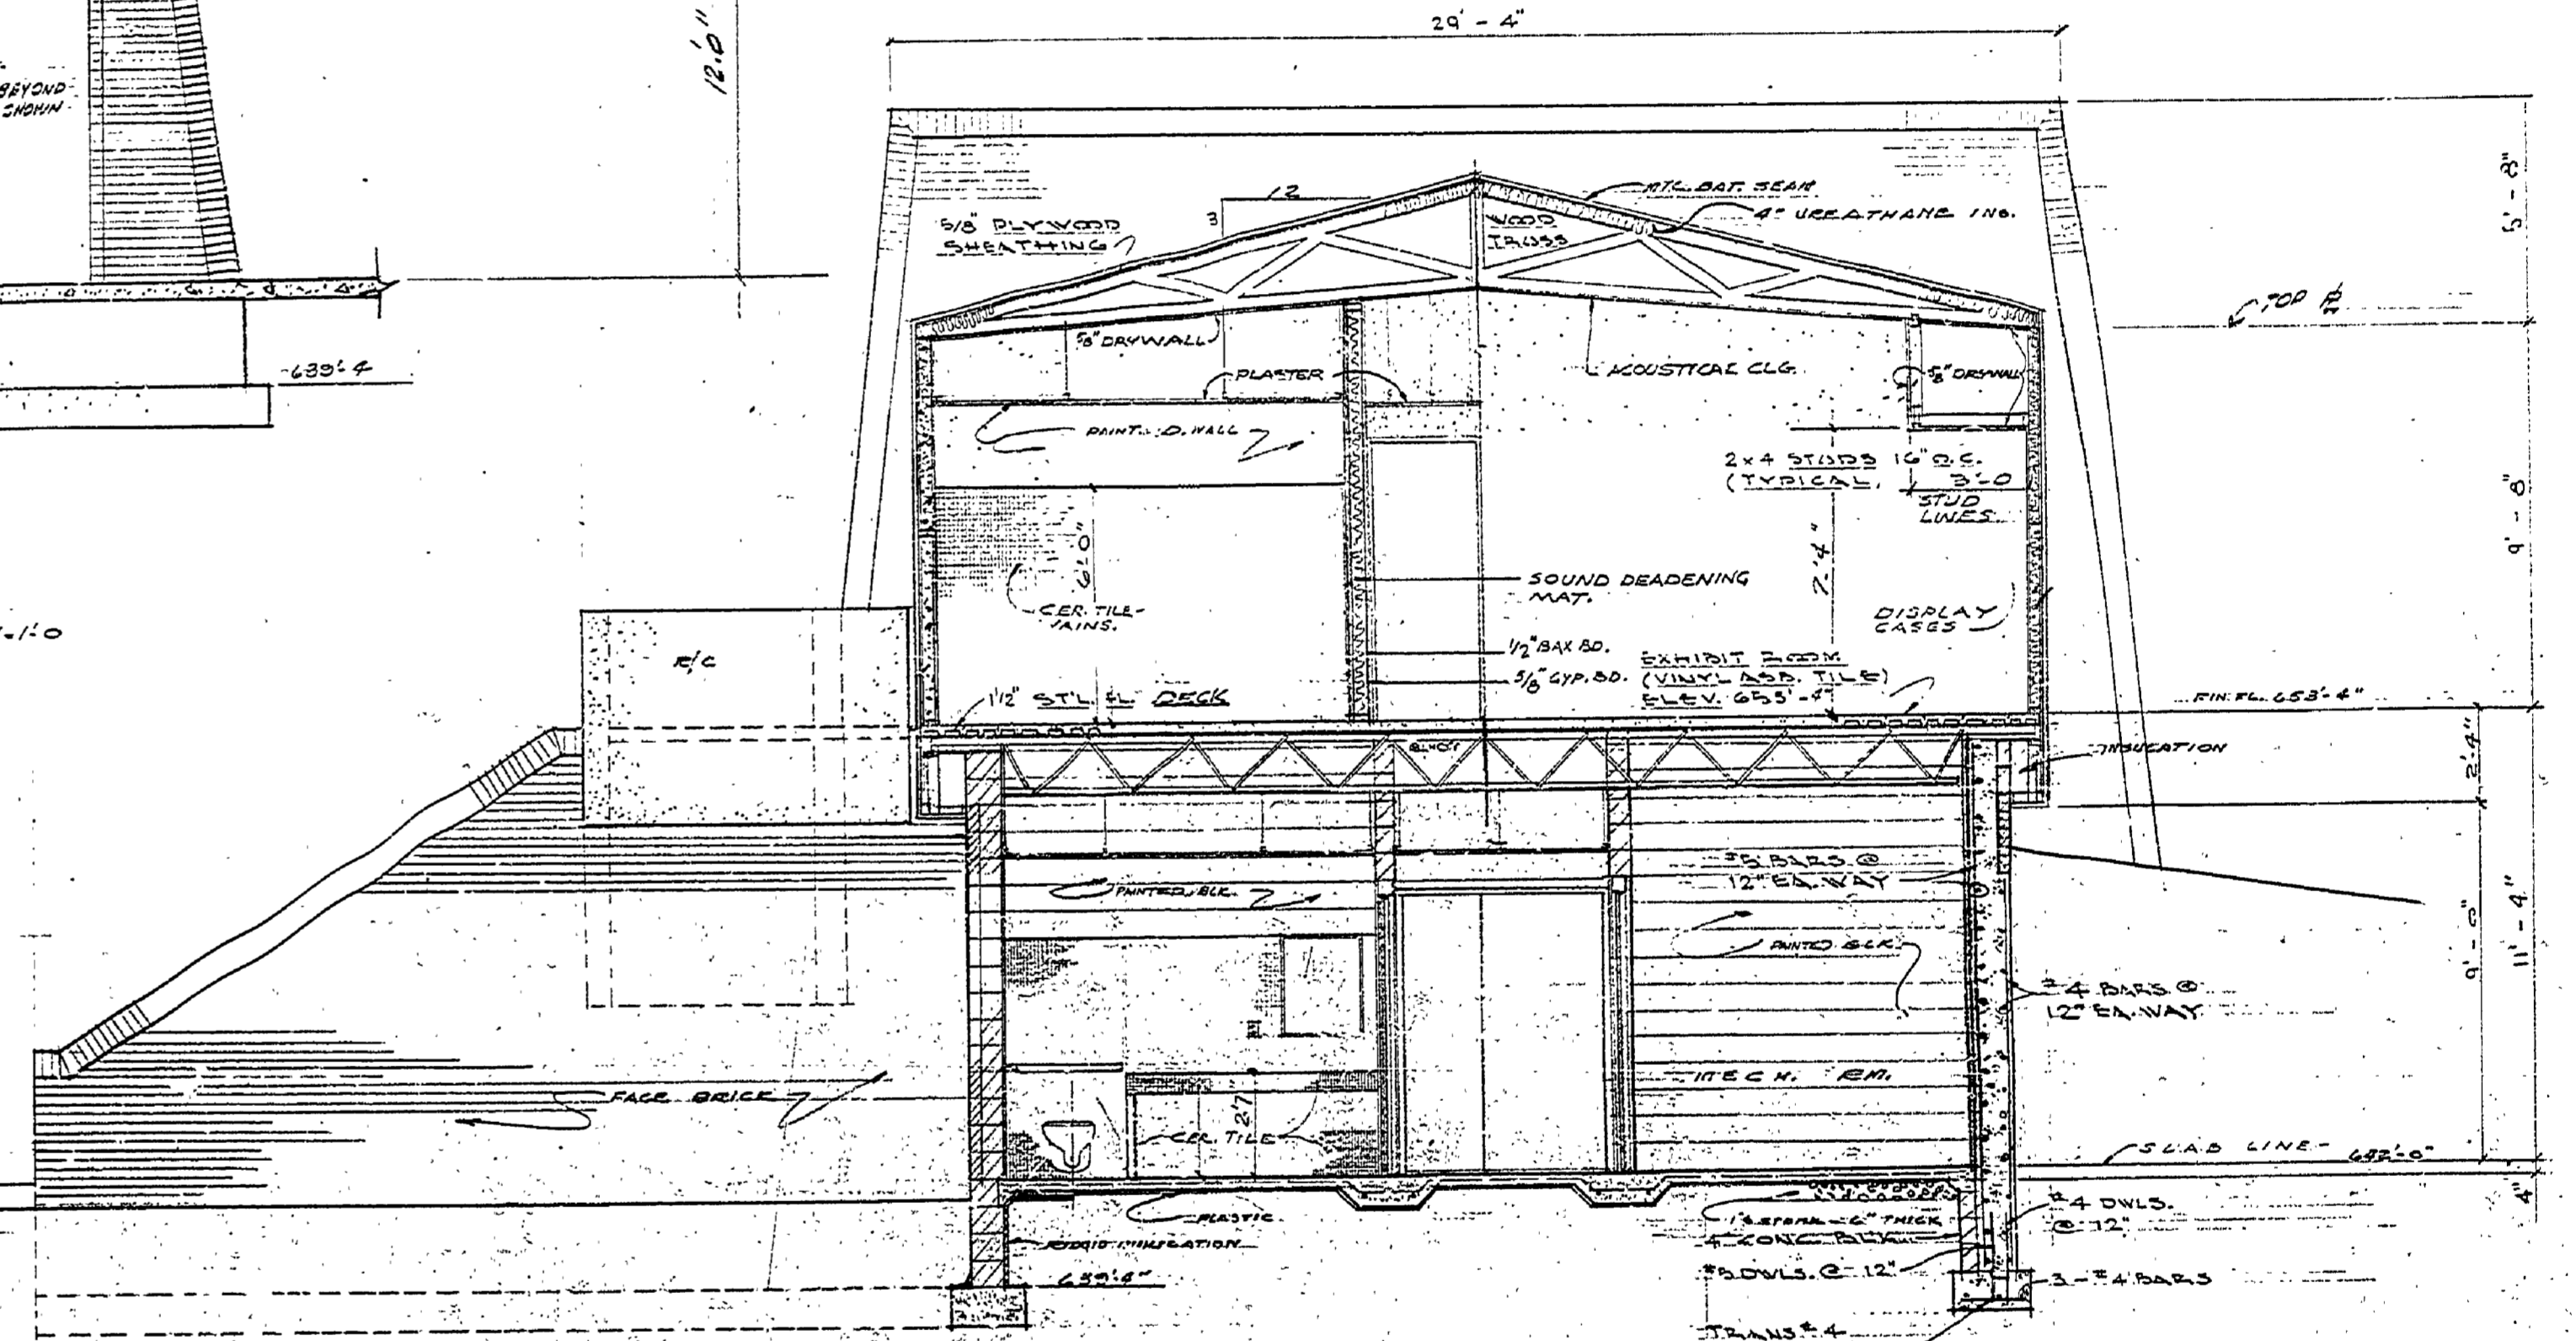

SECTIONAL ELEVATION A-A 2 1/2" = 1'-0"

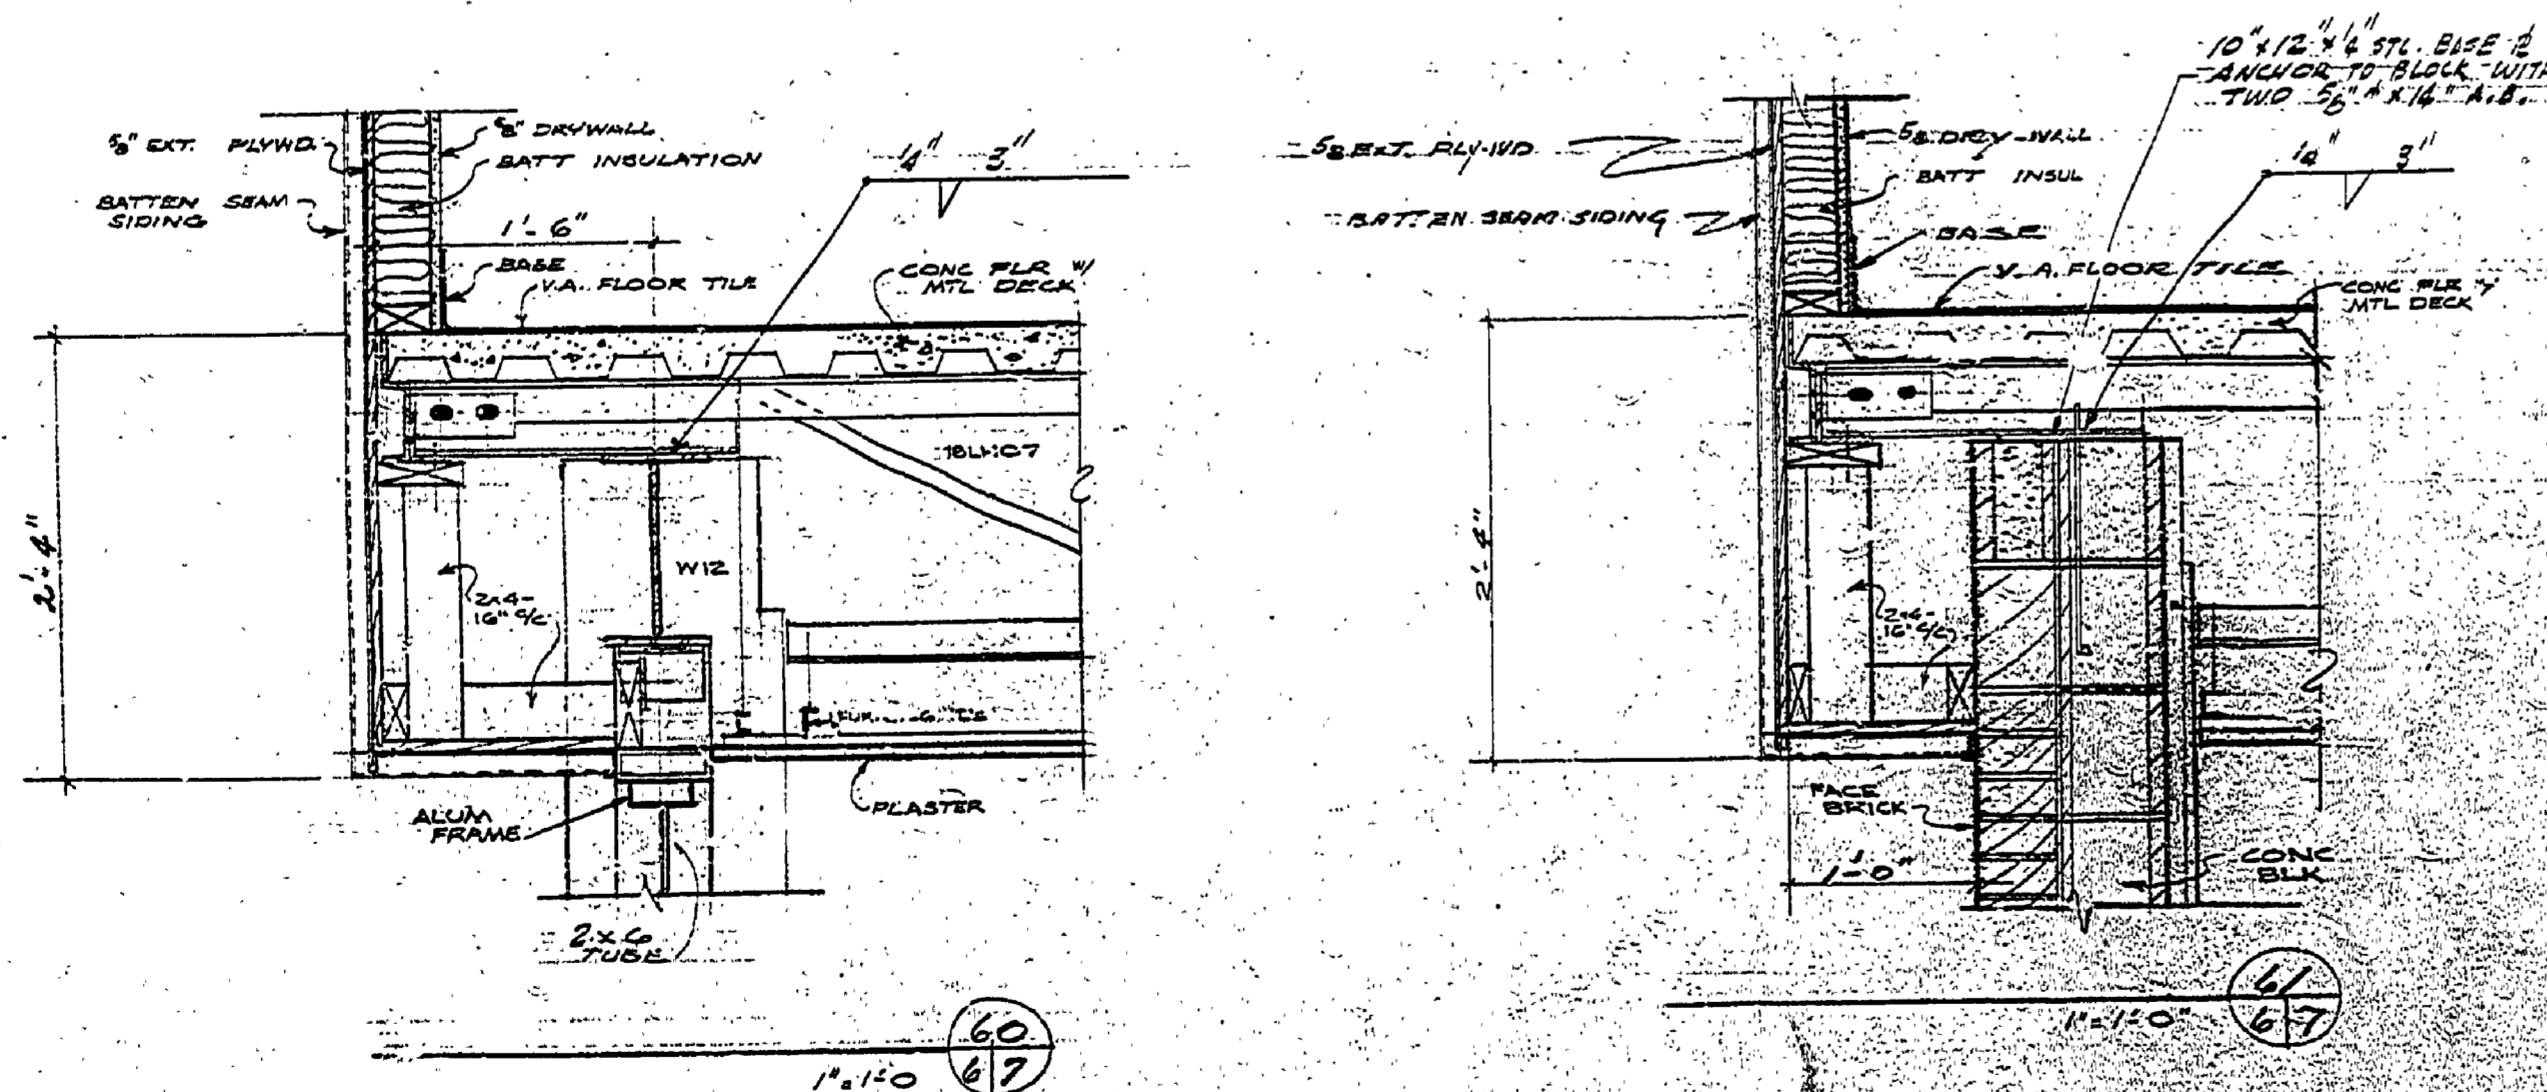

SOFFIT DETAILS

DESIGNED BY <i>[Signature]</i>	DRAWN BY <i>[Signature]</i>	NO.	DATE	BY	REVISIONS	NO.	DATE	BY	REVISIONS	MICHIGAN DEPARTMENT OF NATURAL RESOURCES	ELEVATIONS & SECTIONS	AREA OR PARK PROJECT	D. J. HOFFMASTER STATE ENGINEER	PROJECT NO. 24-1660
		1.				3.								
DATE	CHECKED BY	2.				4.								