




DESIGNED BY	DATE	REVIEWED	DATE	APPROVED	DATE	NO.	DATE	BY
DRAWN BY	10-24	ARCHITECTURAL				1		
CHECKED BY		ENGINEERING				2		
		LANDSCAPE				3		

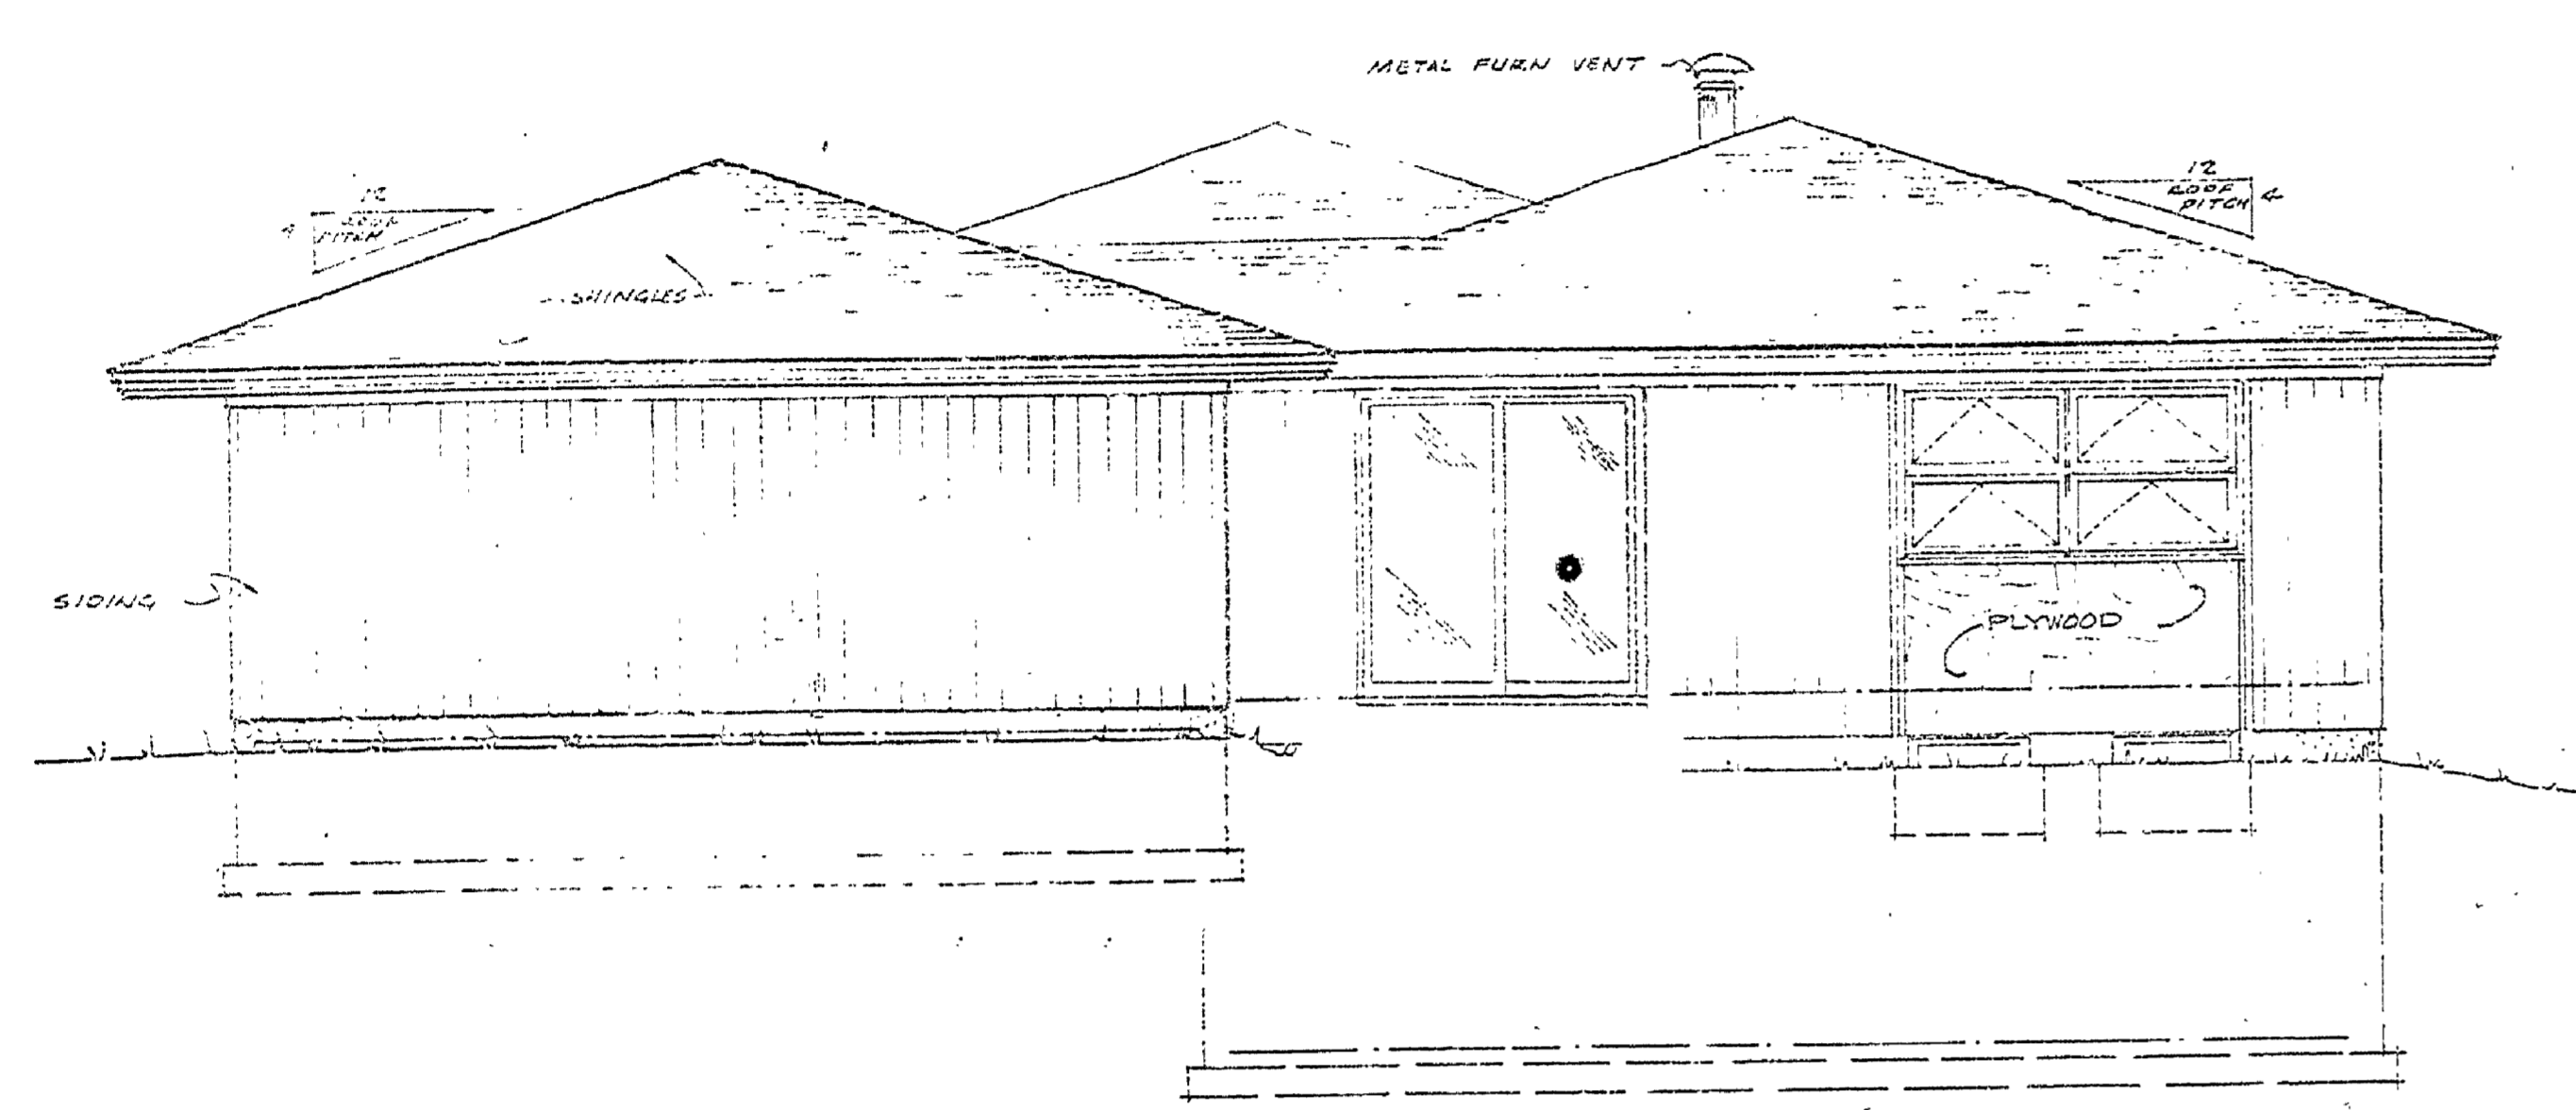


ELEVATION

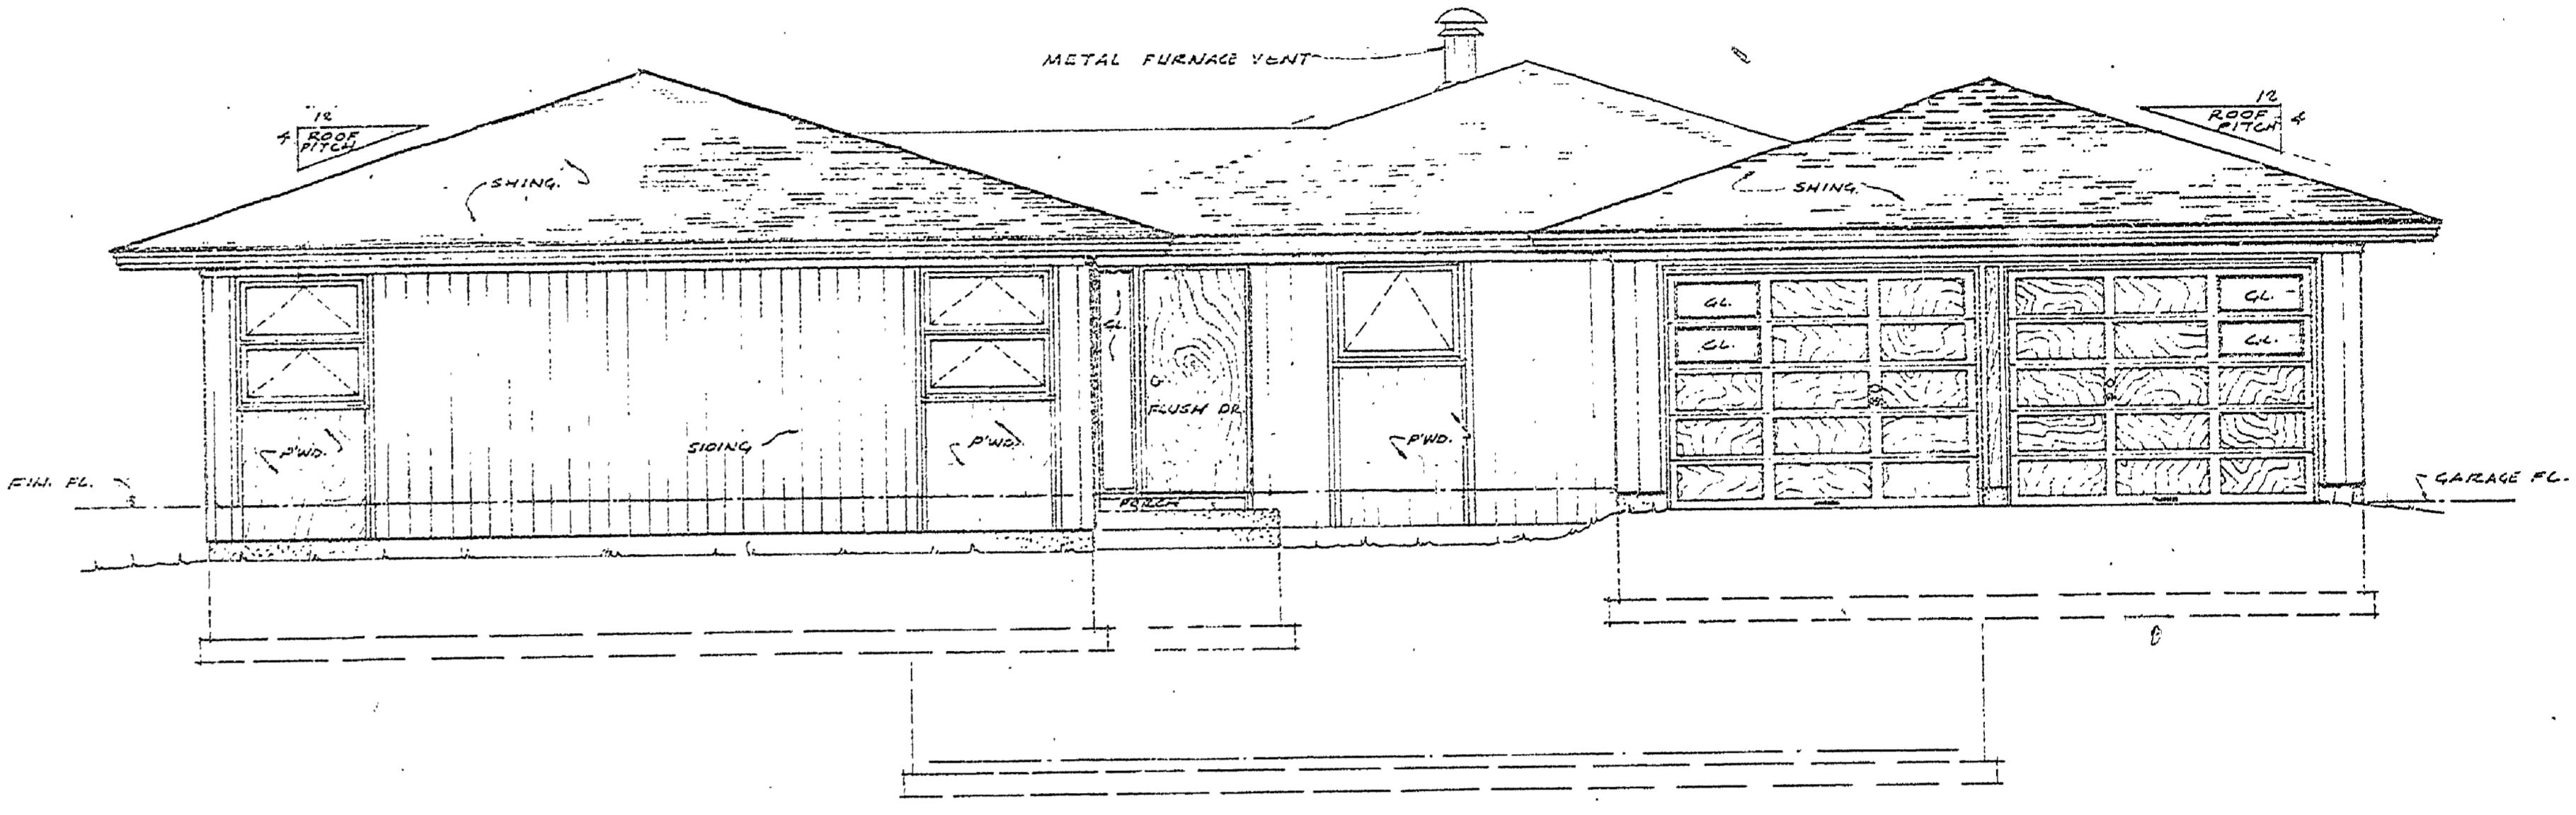

ELEVATION

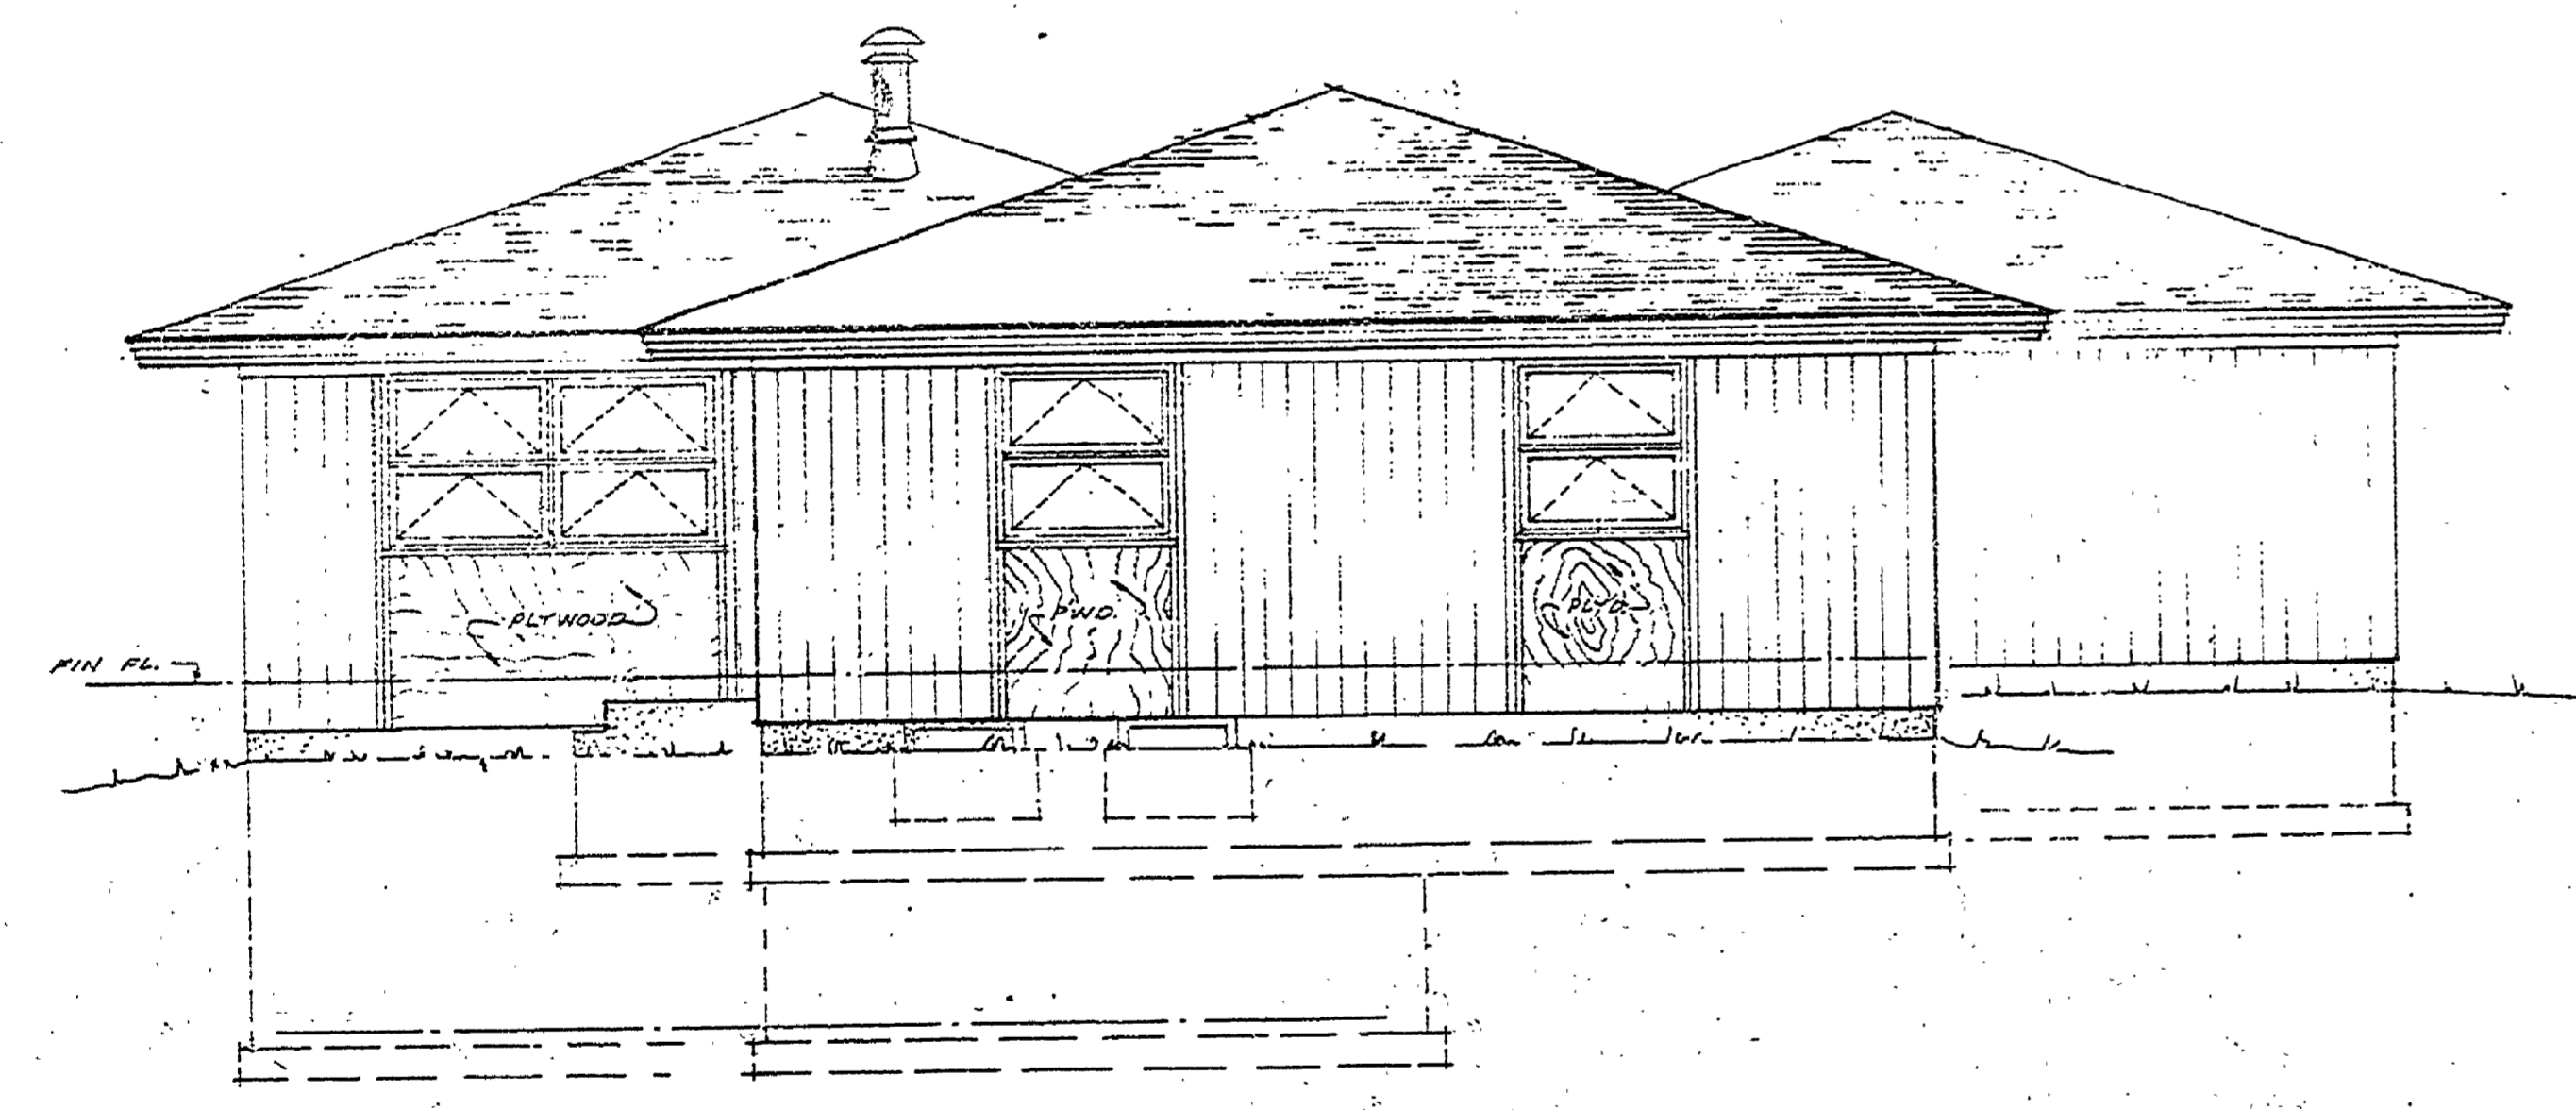

ELEVATION

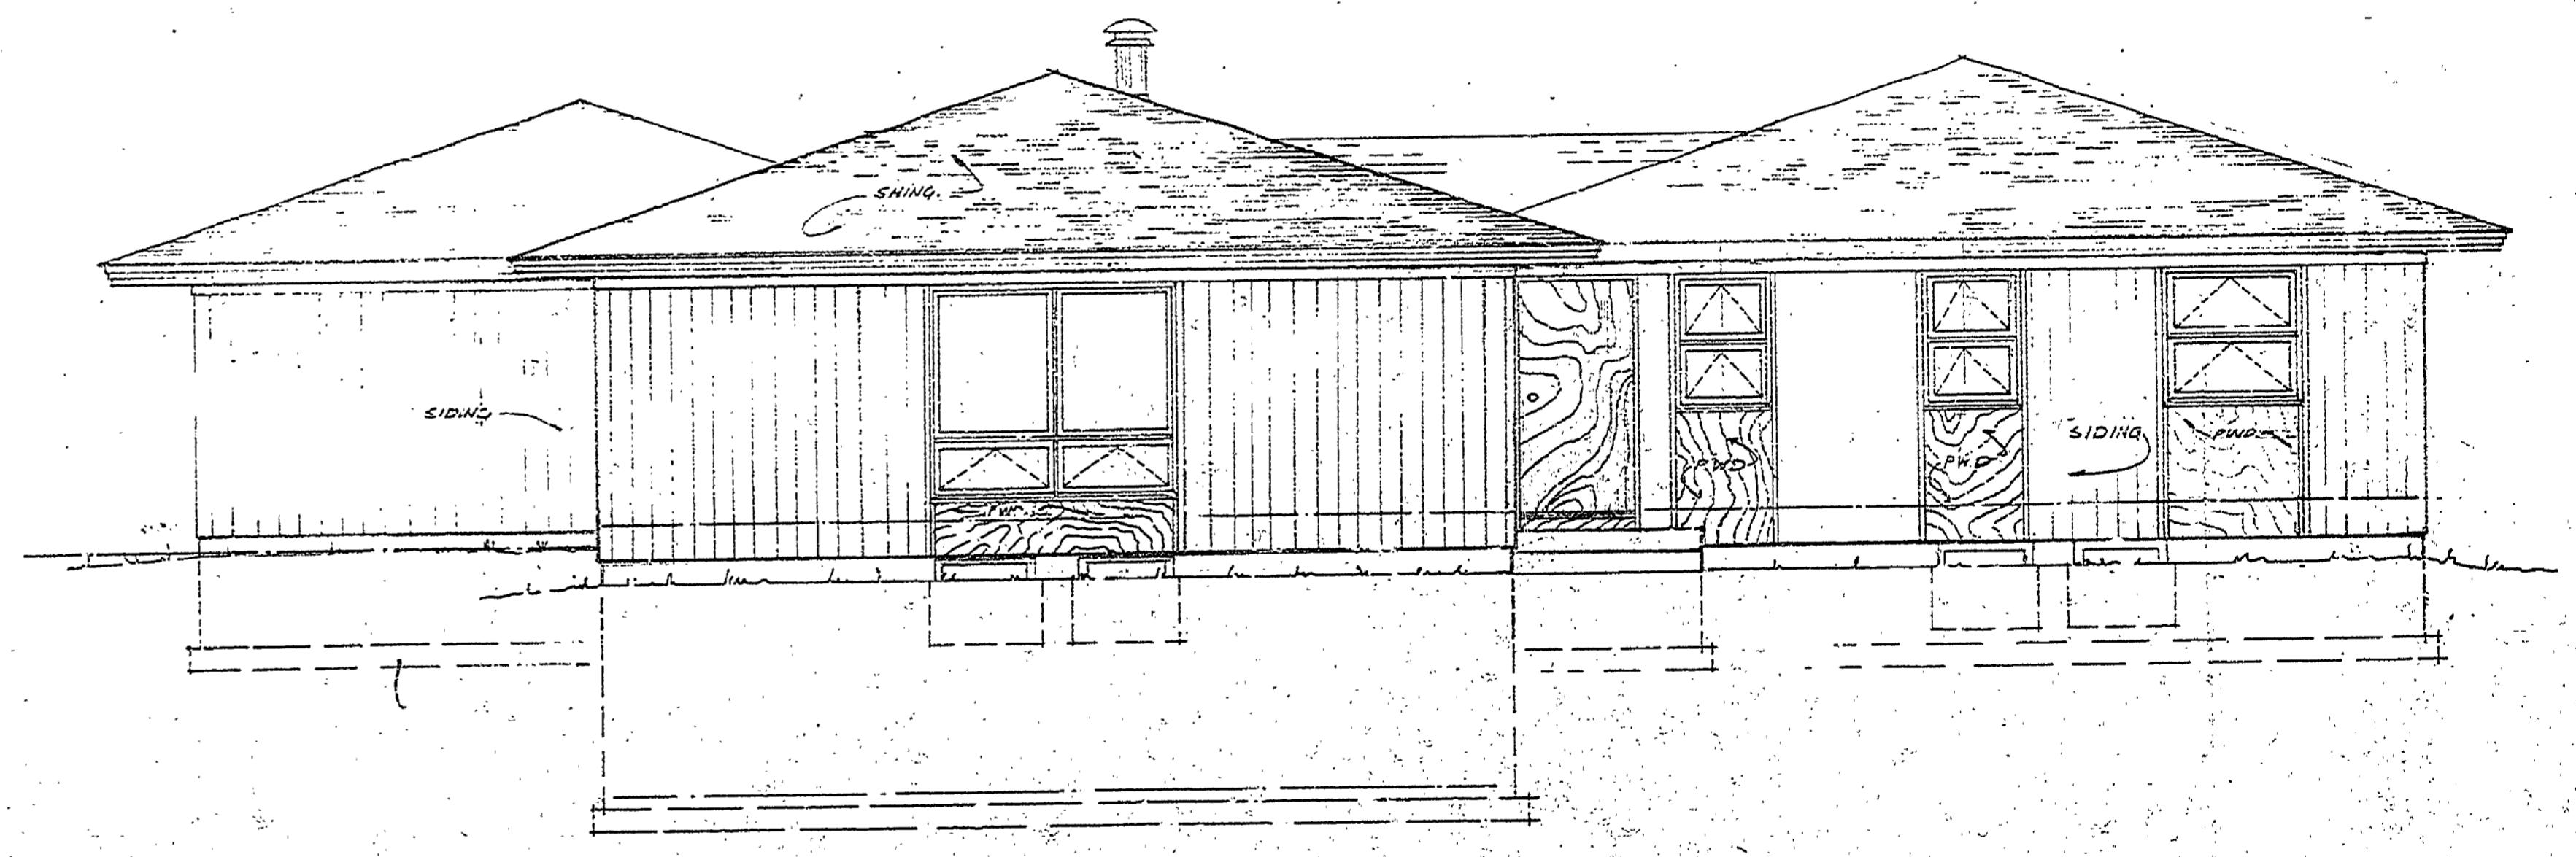

ELEVATION

SCALE: 1/4" = 1'-0"

ELEVATIONS SHEET TITLE	MICHIGAN DEPARTMENT OF CONSERVATION PARKS AND RECREATION DIVISION	HOFFMASTER STATE PARK RESIDENCE	SHEET NO. 3 OF 5	PROJECT NO. 24-1475 PLAN NO. A-105
---------------------------	---	------------------------------------	------------------------	---