
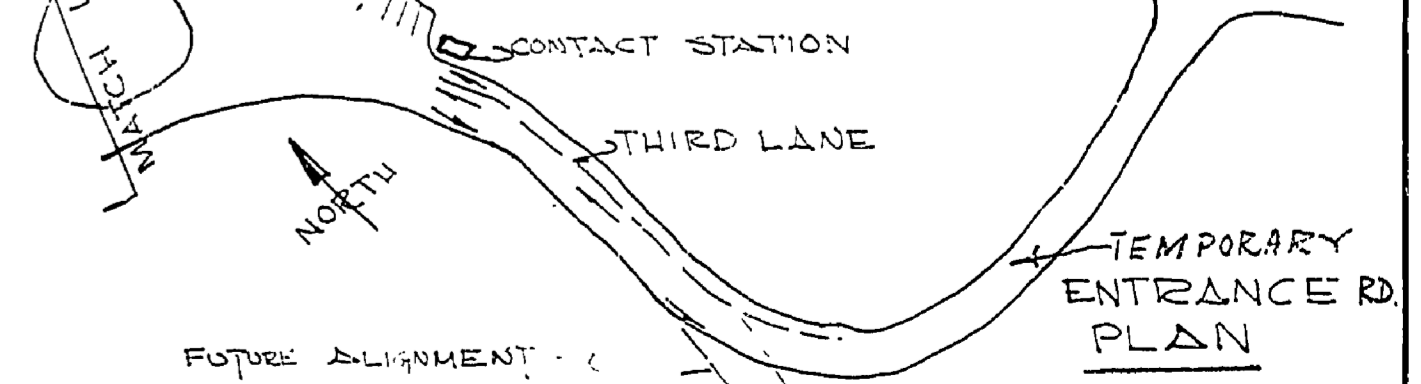


336 SITES

NOTE:
DURING THE CONSTRUCTION PERIOD,
IT IS REQUIRED THAT THE CONTRACTOR
MAINTAIN TRAFFIC THROUGH THE CAMPGROUND
CONSTRUCTION AREA FOR ACCESS TO THE
DAY-USE BEACH AREA.

APPROVED: *Samuel P. Wilton* 2-7-28
IN CHARGE, PARK DESIGN DATE
APPROVED: _____
CHIEF, PARKS DIVISION DATE

KEY		BUILDINGS	
FIRST PHASE	—————	EXISTING	■
SECOND PHASE	—————	PROPOSED	□
TO BE REMOVED OR REALIGNED IN FUTURE	-----		

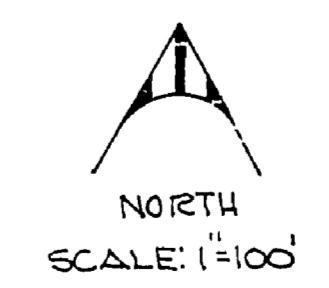

SURVEYED BY	DRAWN BY GR4	1-68	NO.	DATE	BY	REVISIONS	NO.	DATE	BY	REVISIONS	MICHIGAN DEPARTMENT OF CONSERVATION	HOFFMASTER S.P.	SHEET NO. 2 OF 27	CAMPGROUND DEVELOPMENT
DESIGNED BY GR4	CHECKED BY	1-68	1.	1-68	GR4	RE-DESIGN CAMPGROUND-NORTH BOUNDARY	3.						FOR PROJECT NO. PA108-5124-300-024	SHEET OF PLAN NO. E-101
DATE	DATE	2.	8-69	GM		MOVED SEWAGE LAGOON	4.							