
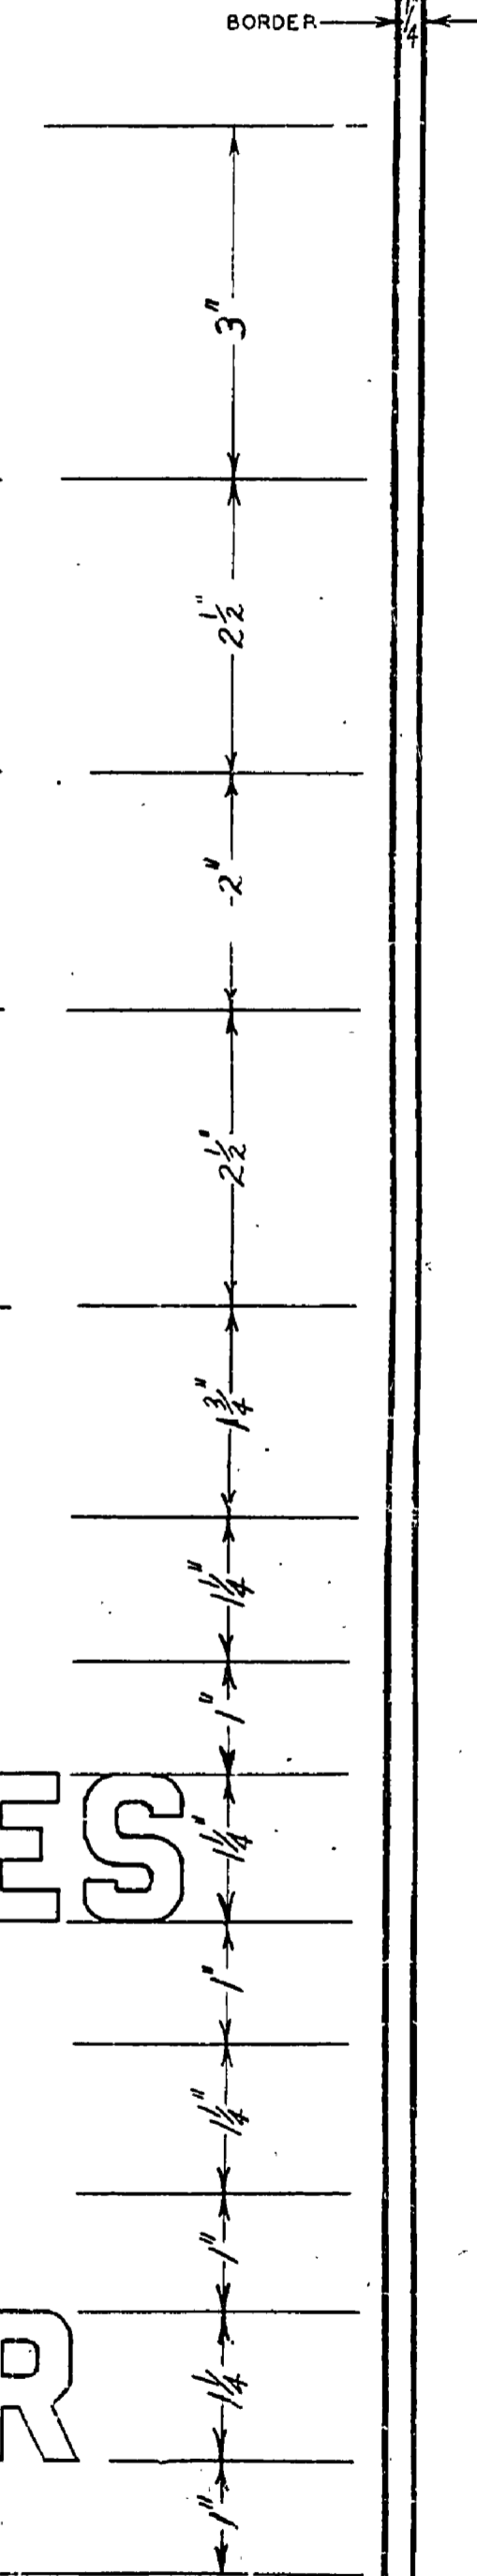


EMBLEM FURNISHED
BY OWNER

USE THESE DIMENSIONS
FOR THE TOP THREE LINES.

USE THESE DIMENSIONS
FOR THE TOP TWO LINES.

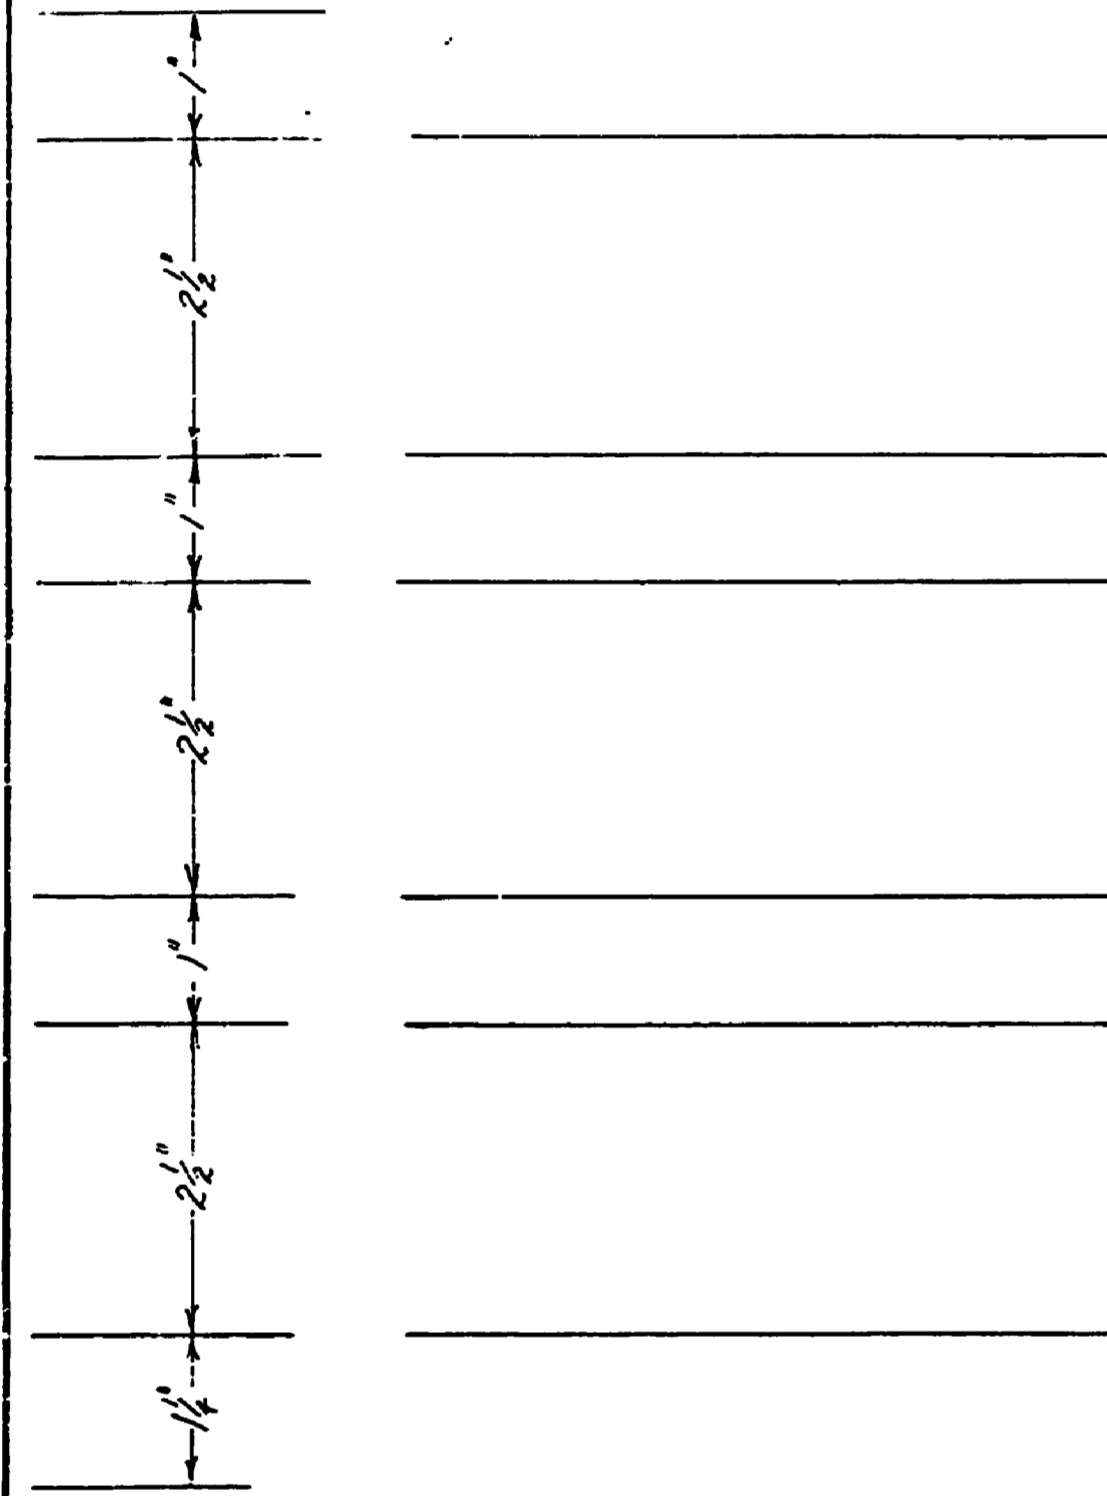

PARK OR AREA _____

PROJECT NAME _____

BY

THE MICHIGAN DEPARTMENT OF NATURAL RESOURCES

IN COOPERATION WITH

THE UNITED STATES DEPARTMENT OF THE INTERIOR

BUREAU OF OUTDOOR RECREATION

PROJECT COST \$

SIZE OF
FINISHED SIGN
48" x 36"

BY _____	DATE _____
RECOMMENDED FOR APPROVAL _____	APPROVED BY _____
FOR APPROVAL _____	IN CHARGE OF PROJECT _____
SECTION APPROVAL	
BY _____	DATE _____
APPROVED <i>H.C. Madsen</i>	DATE _____
RUIHOFFMASTER STATE PARK	
SHEET 1 OF 37 PLAN NO. E-101	