

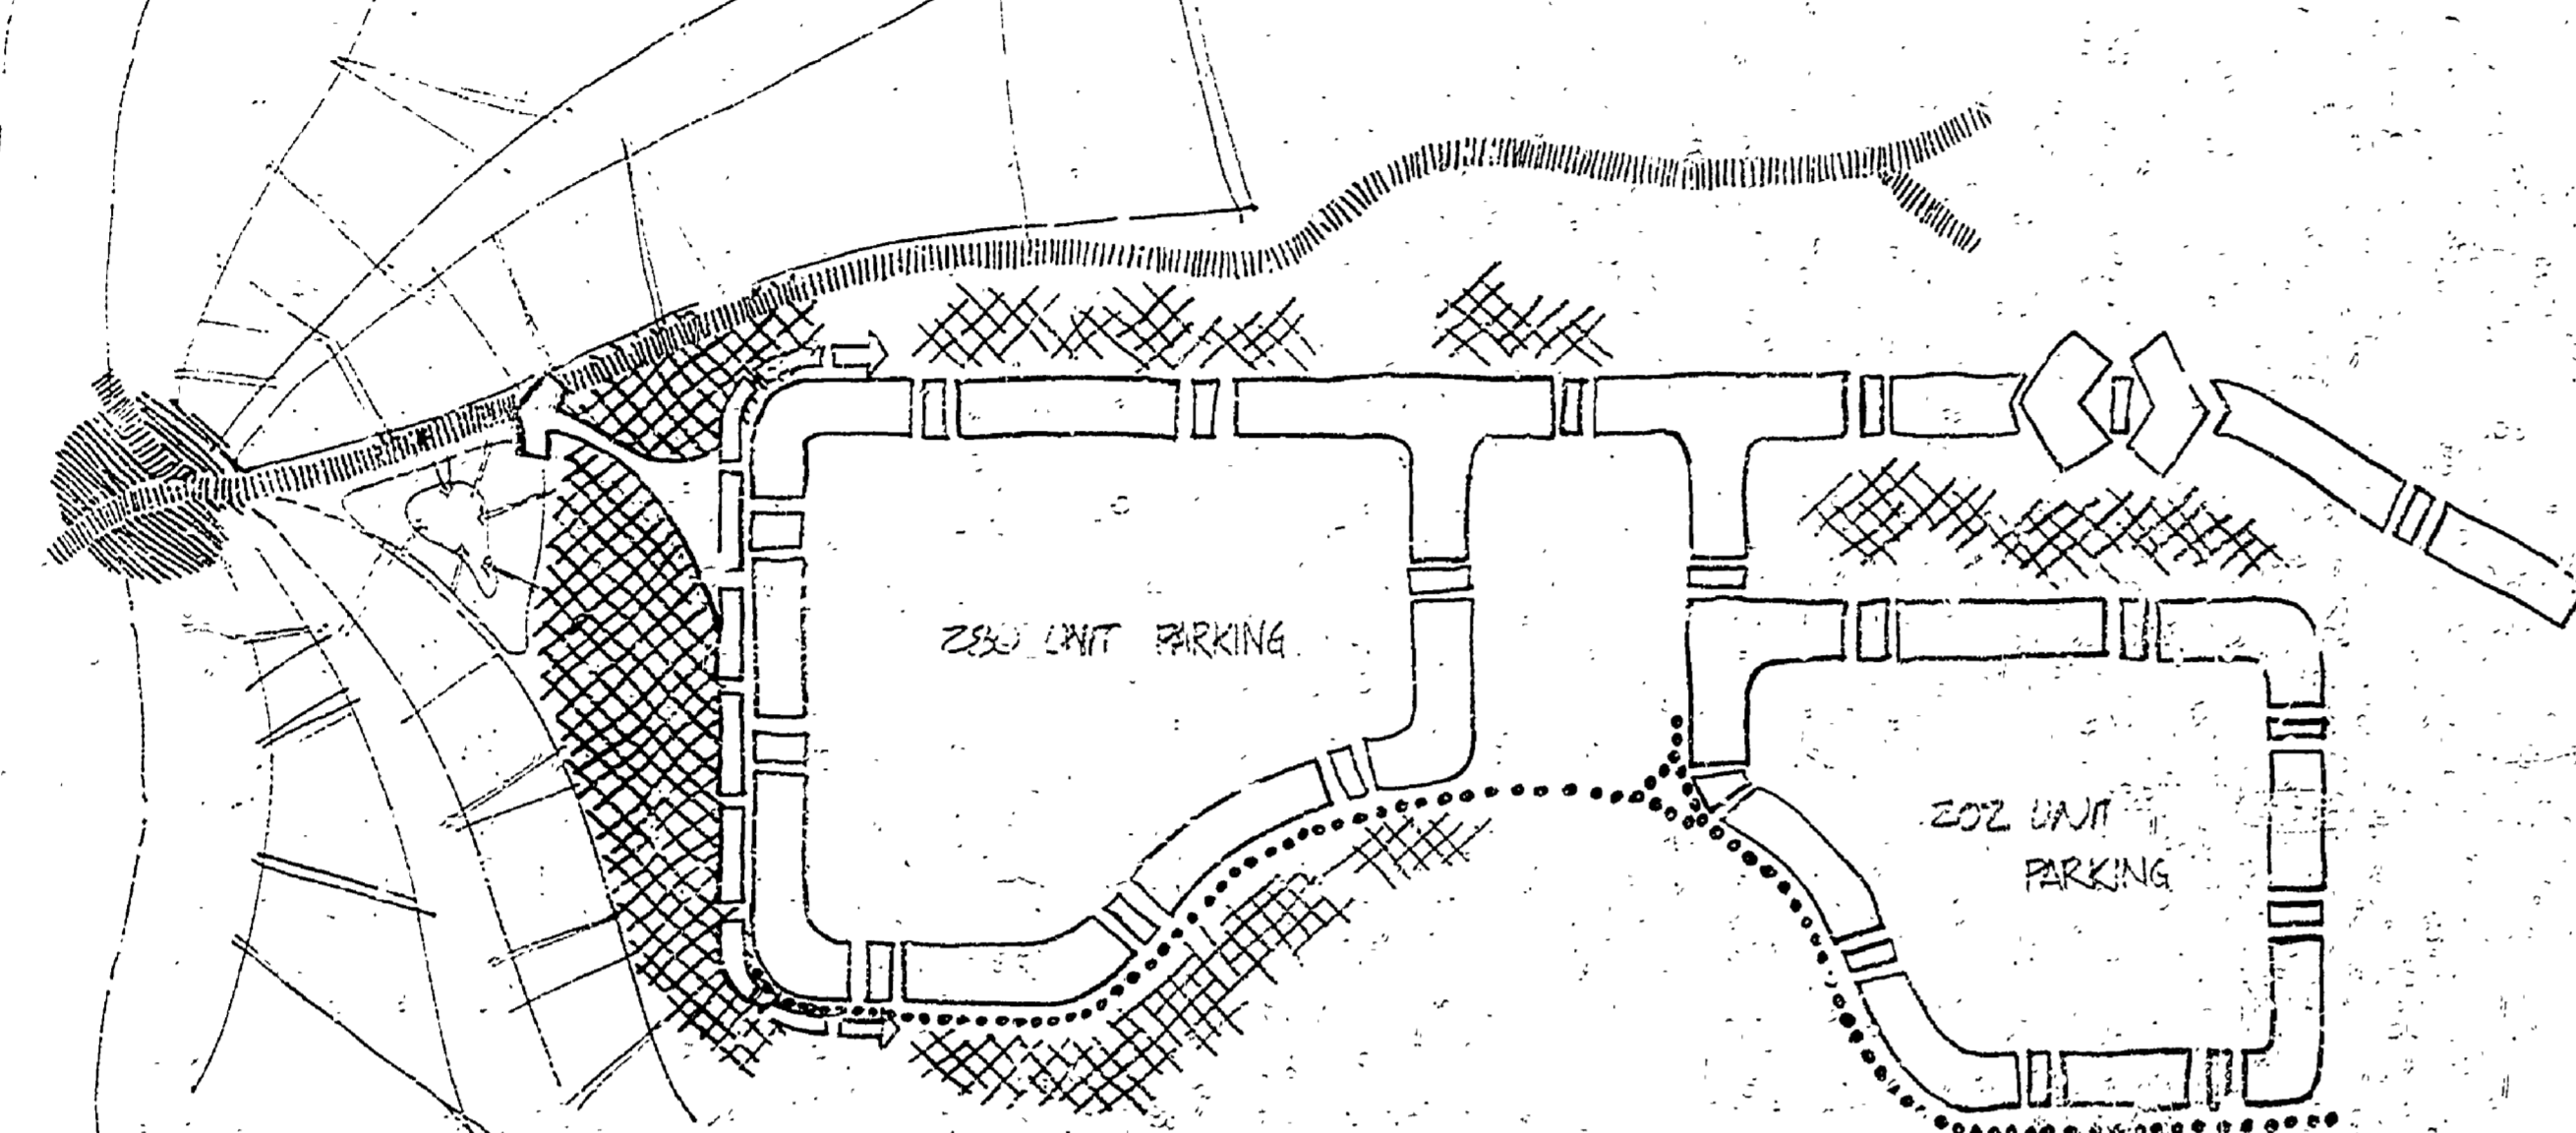
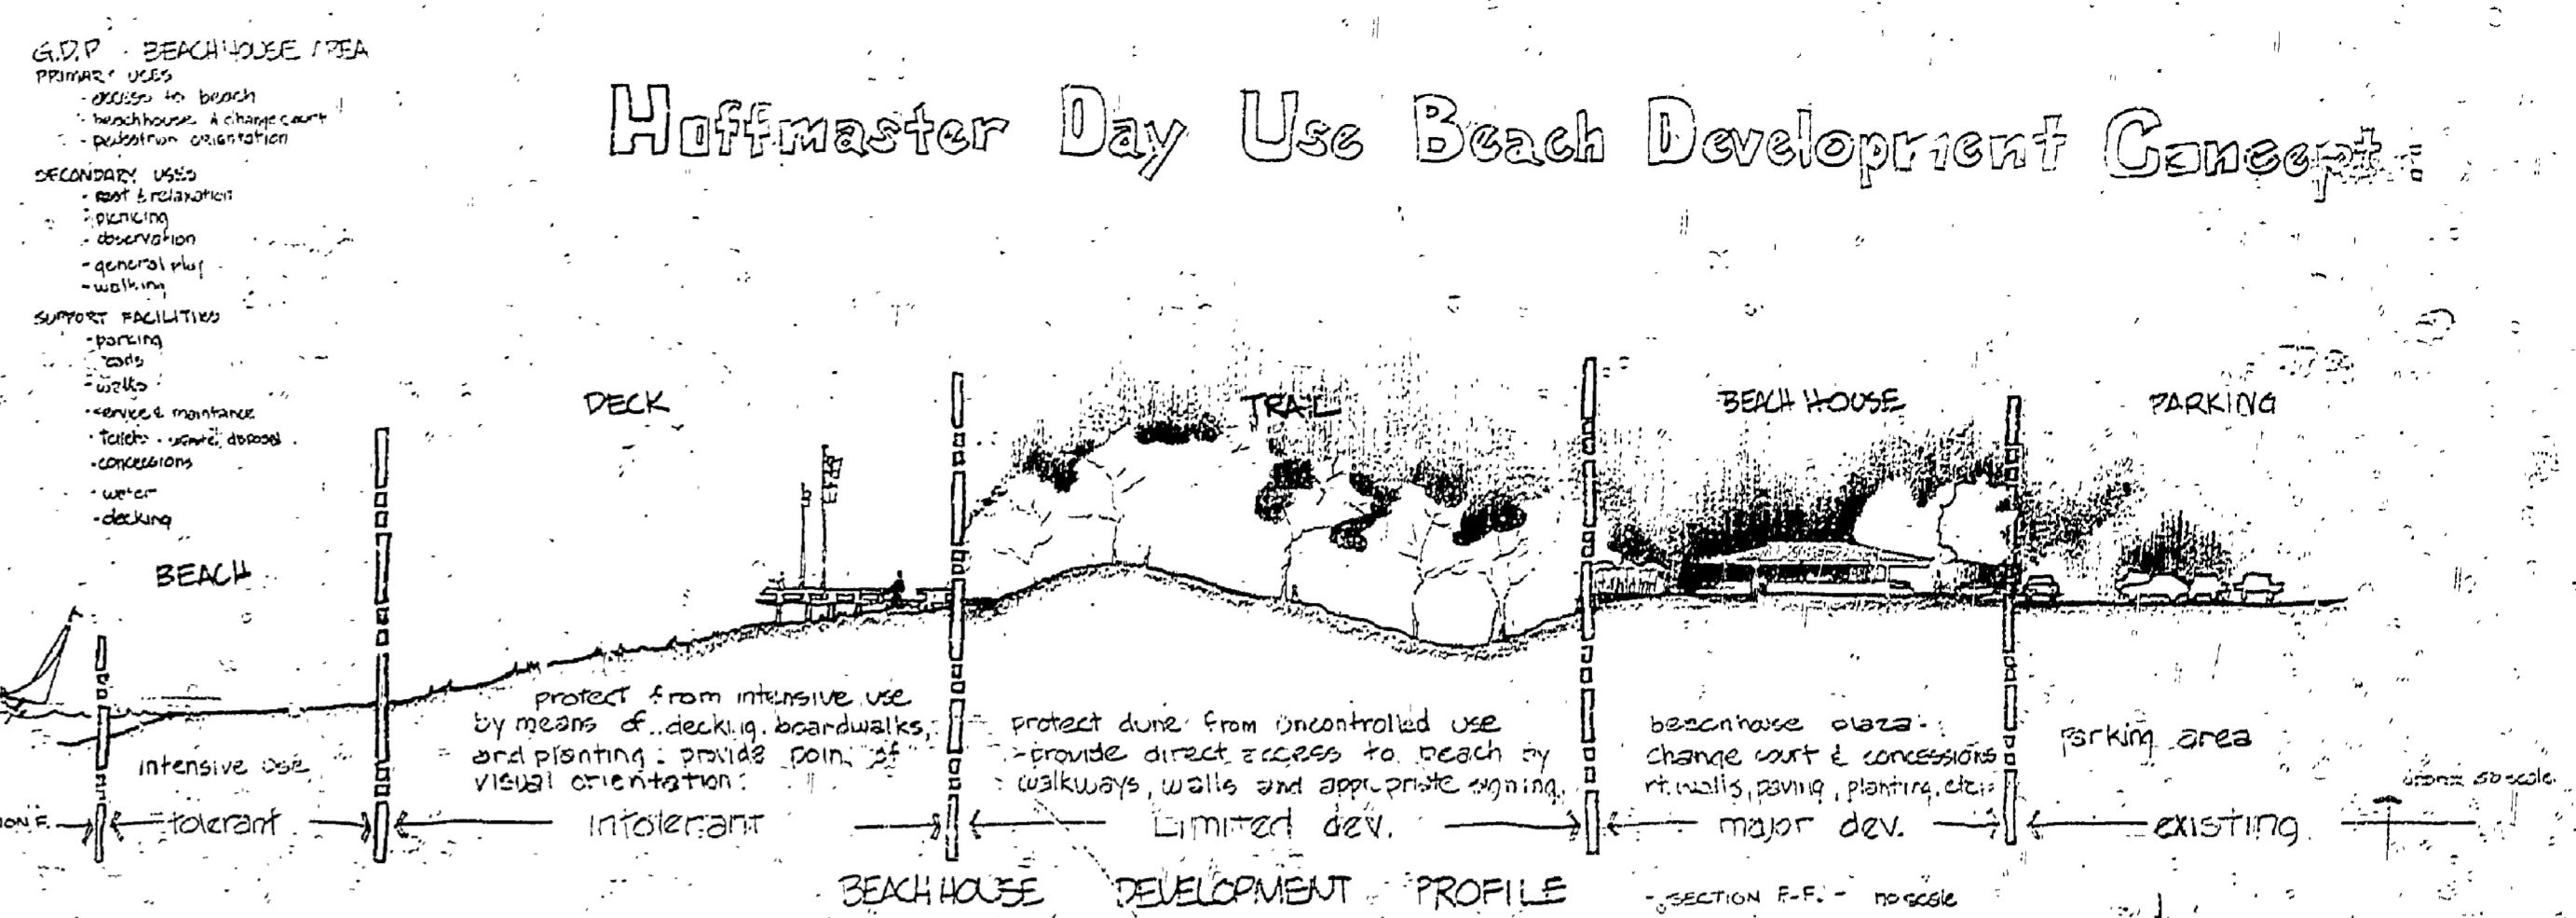




Hoffmaster Day Use Beach Development Concept

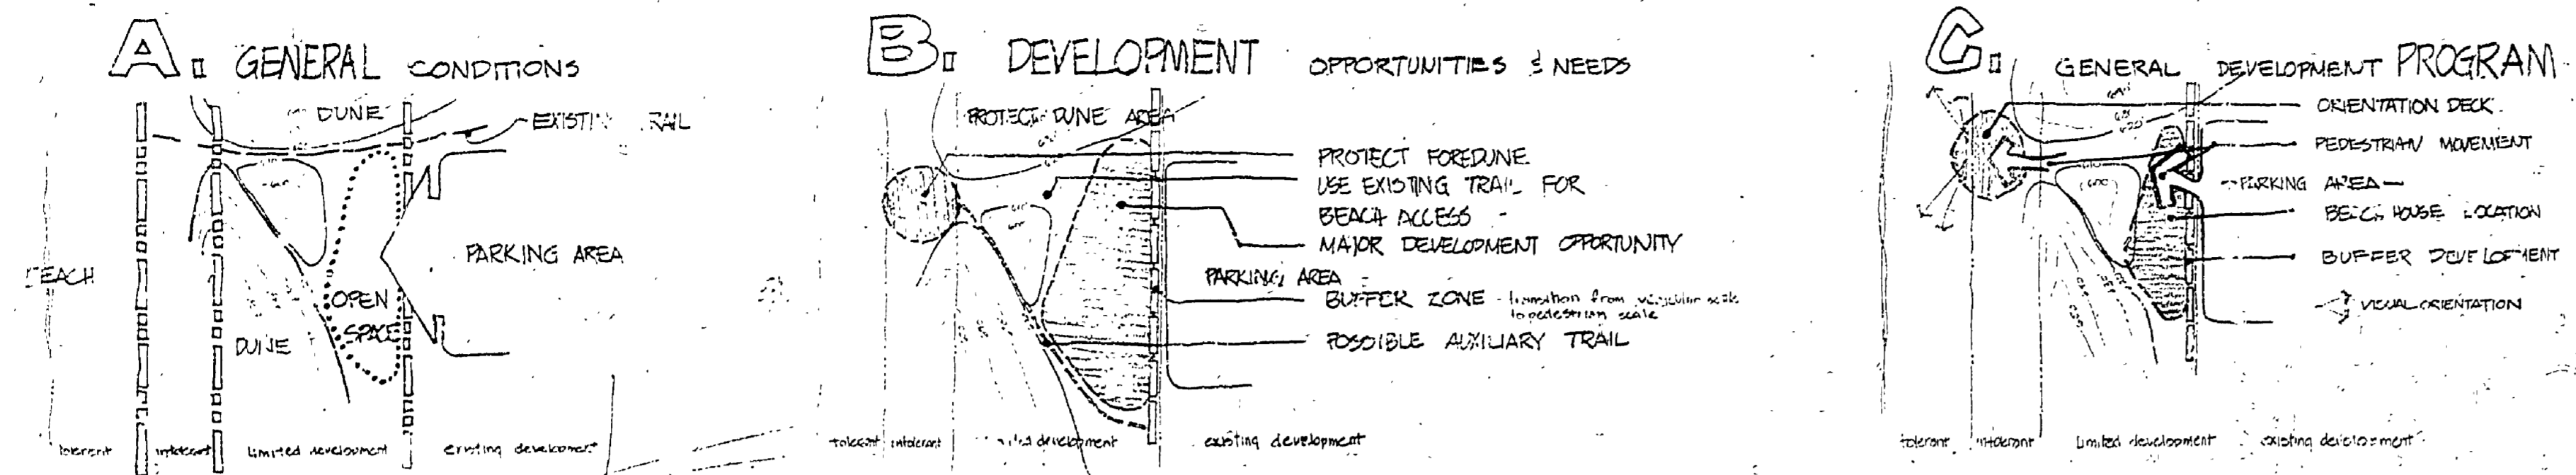

F CONCEPT ILLUSTRATIONS

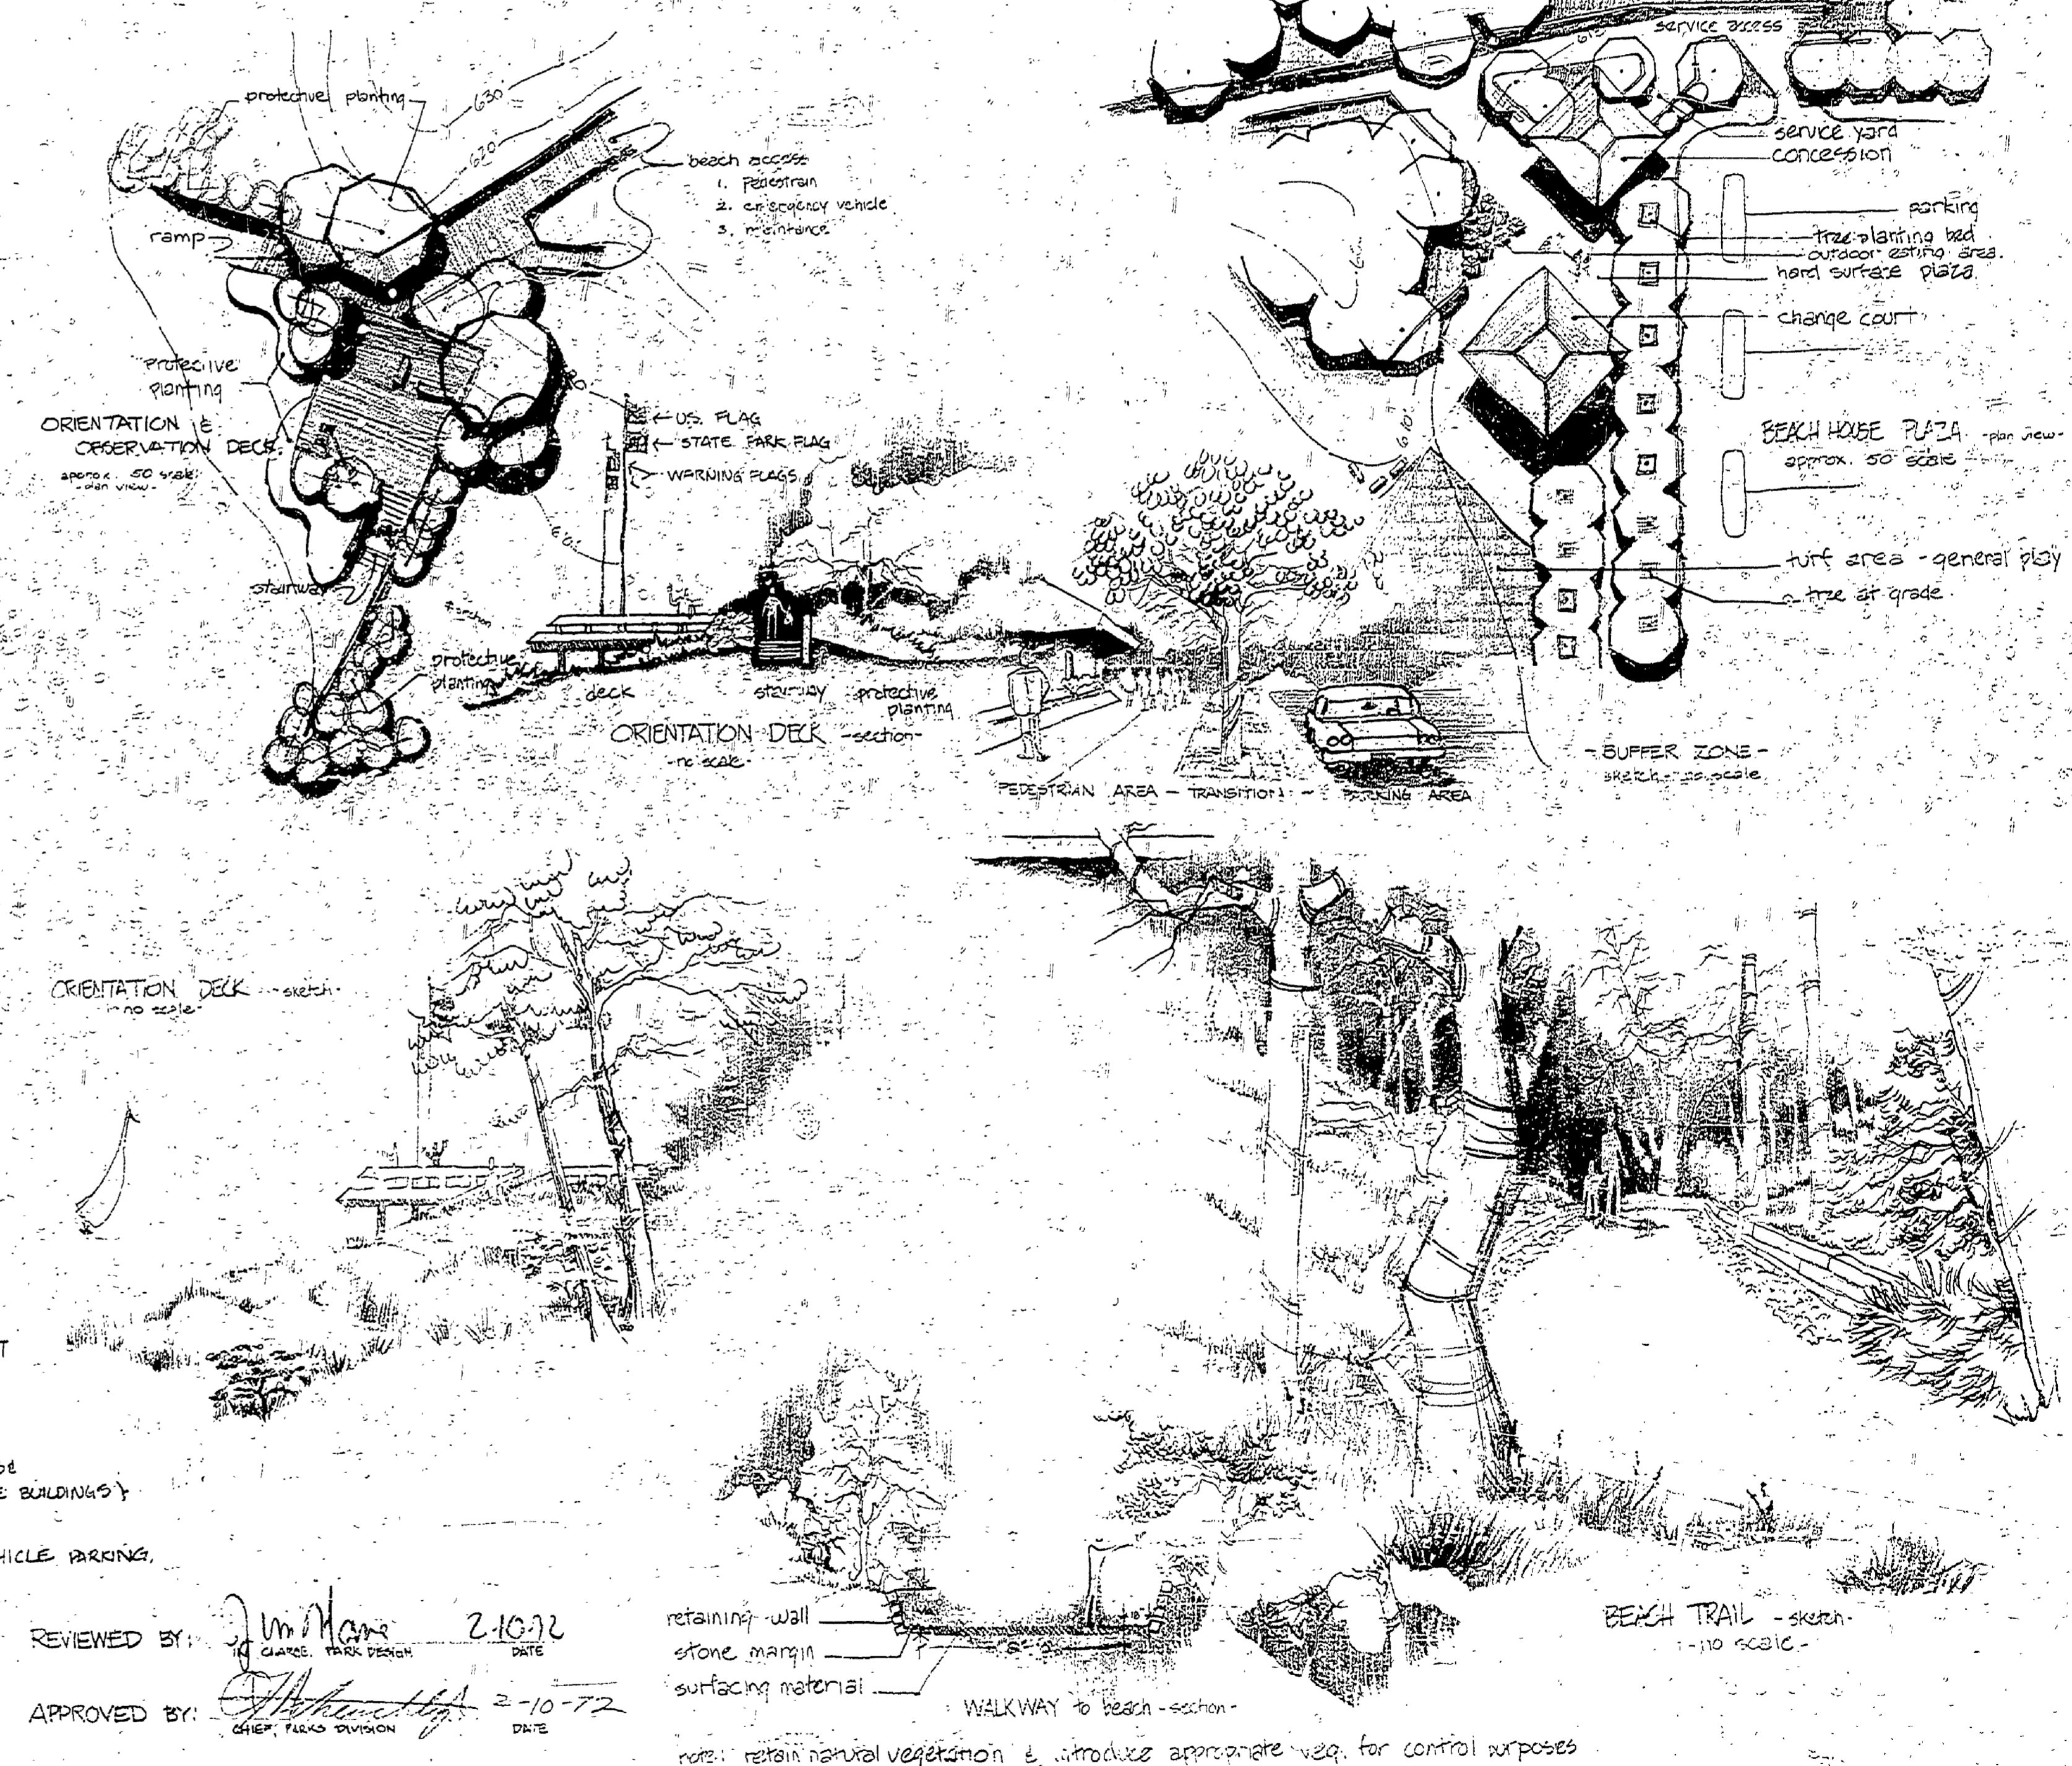

D PROPOSED DEVELOPMENT ZONES

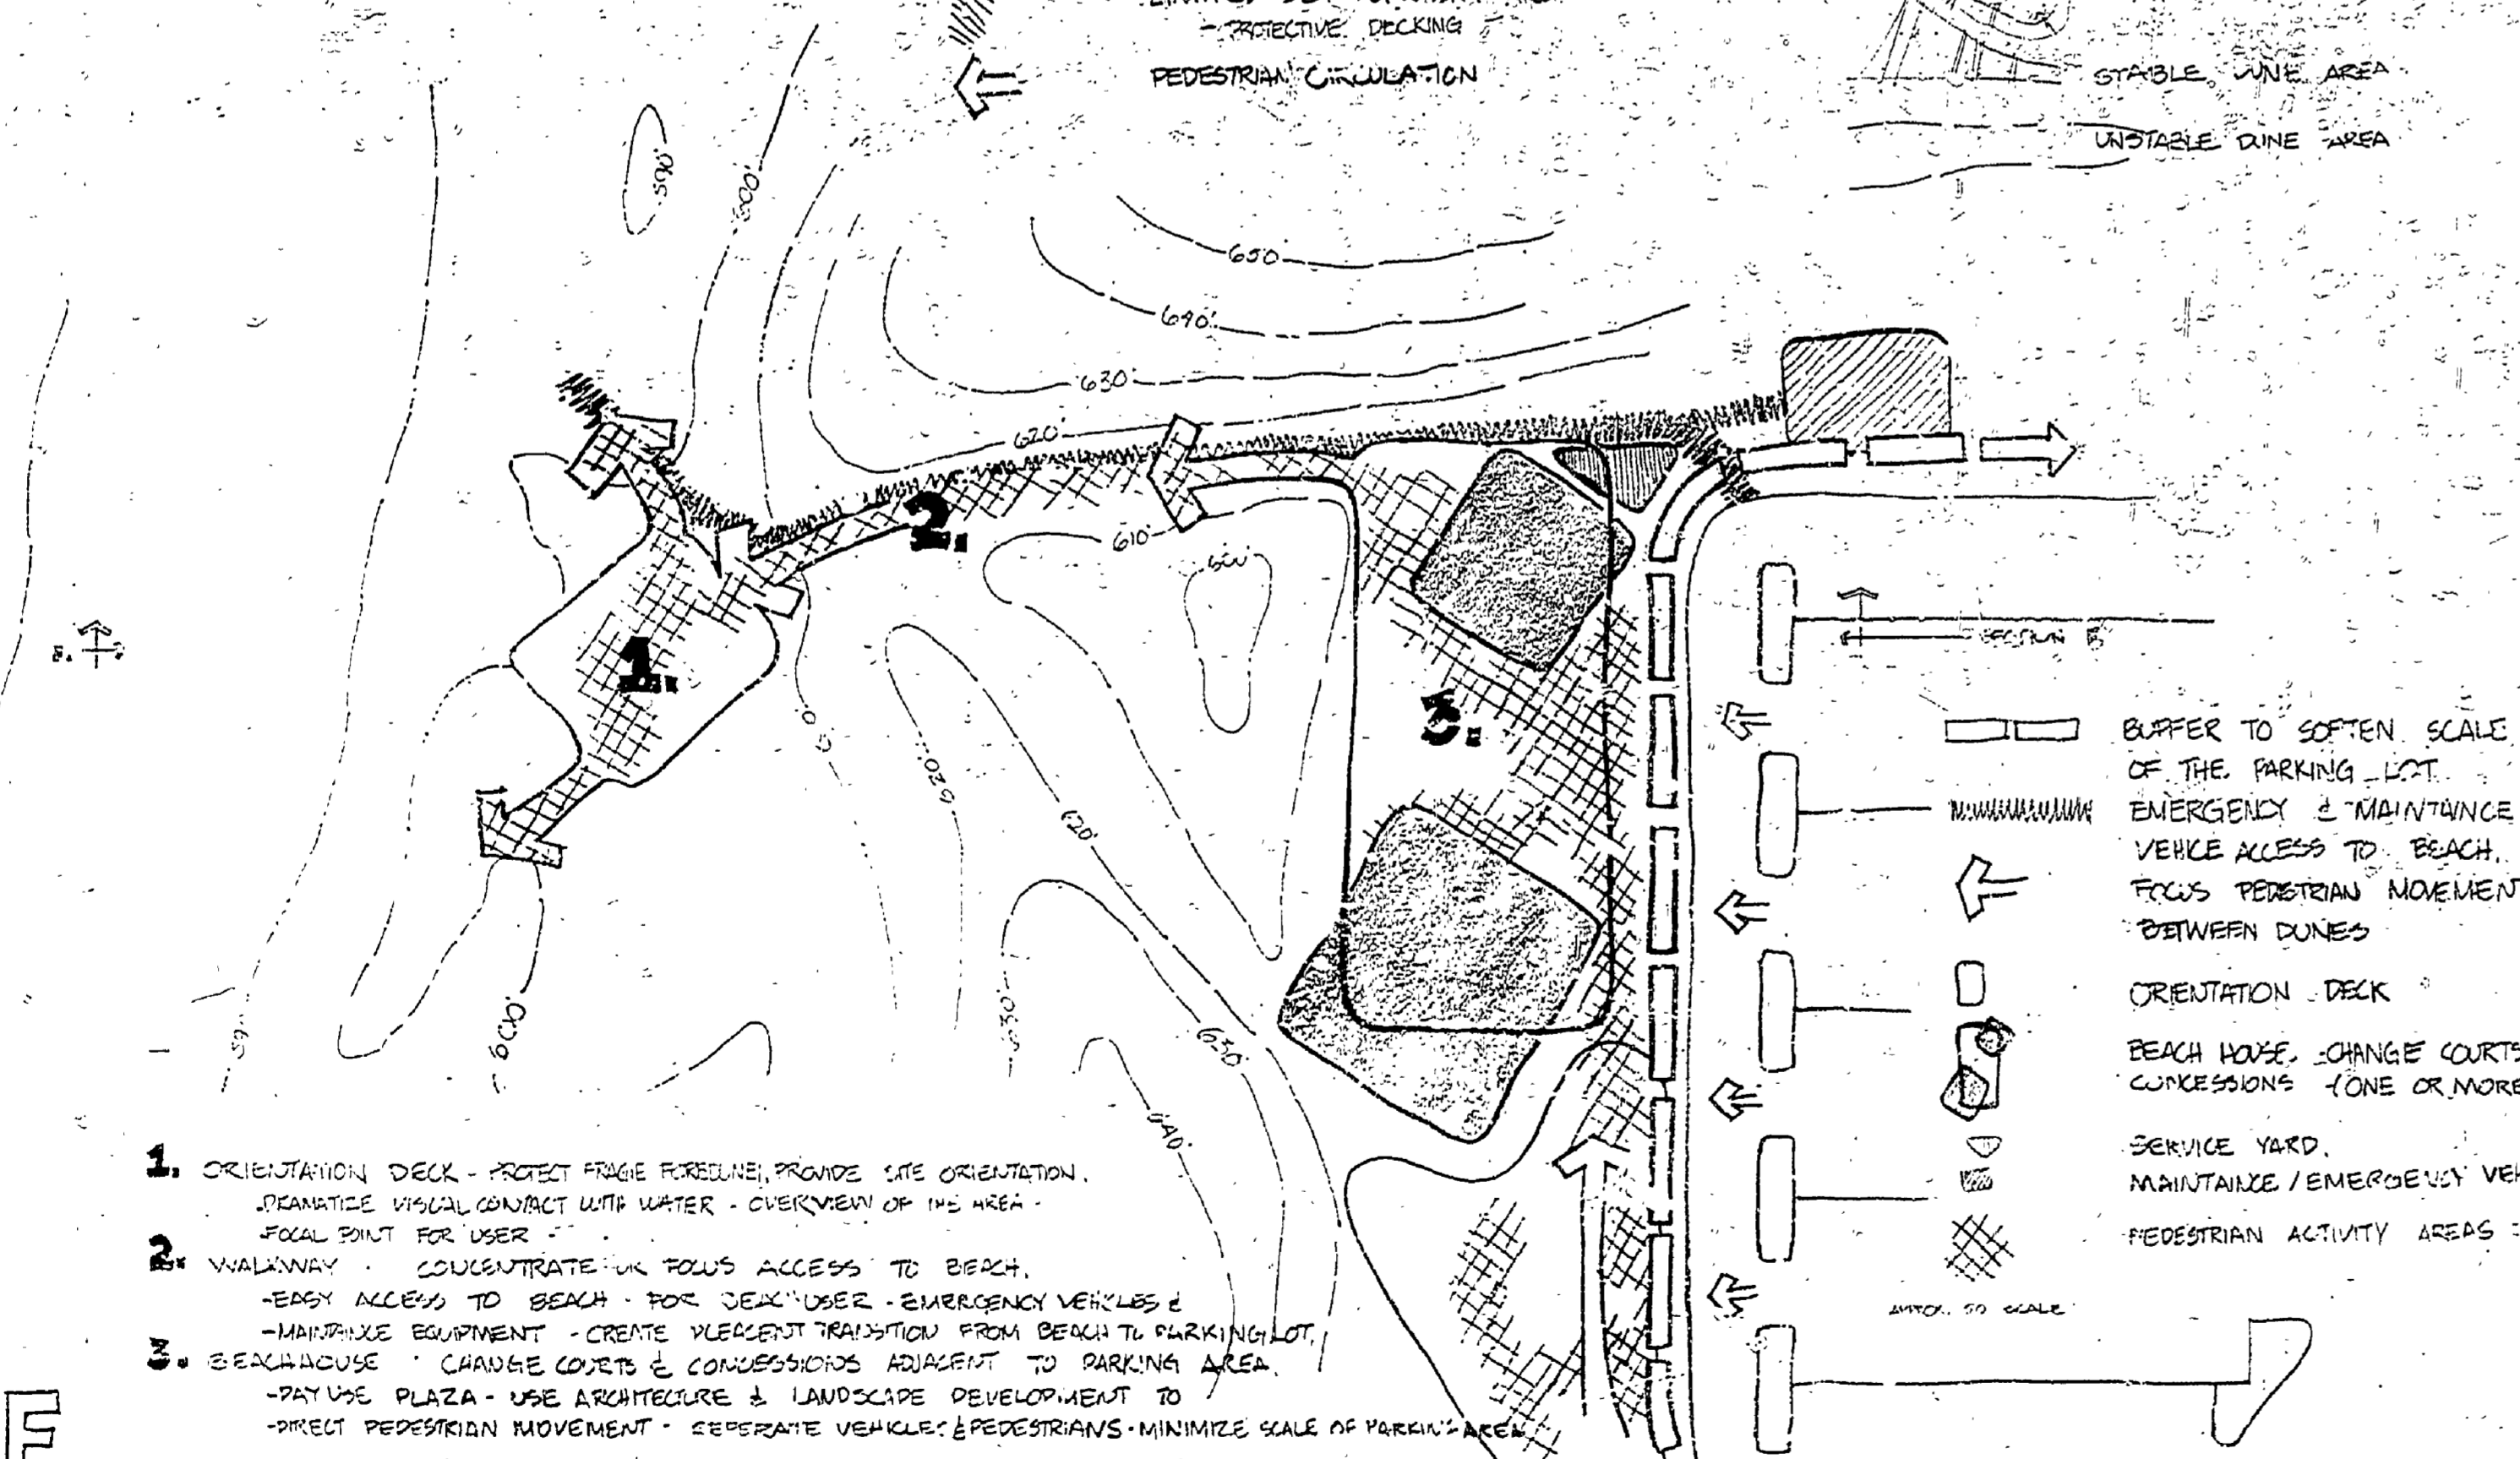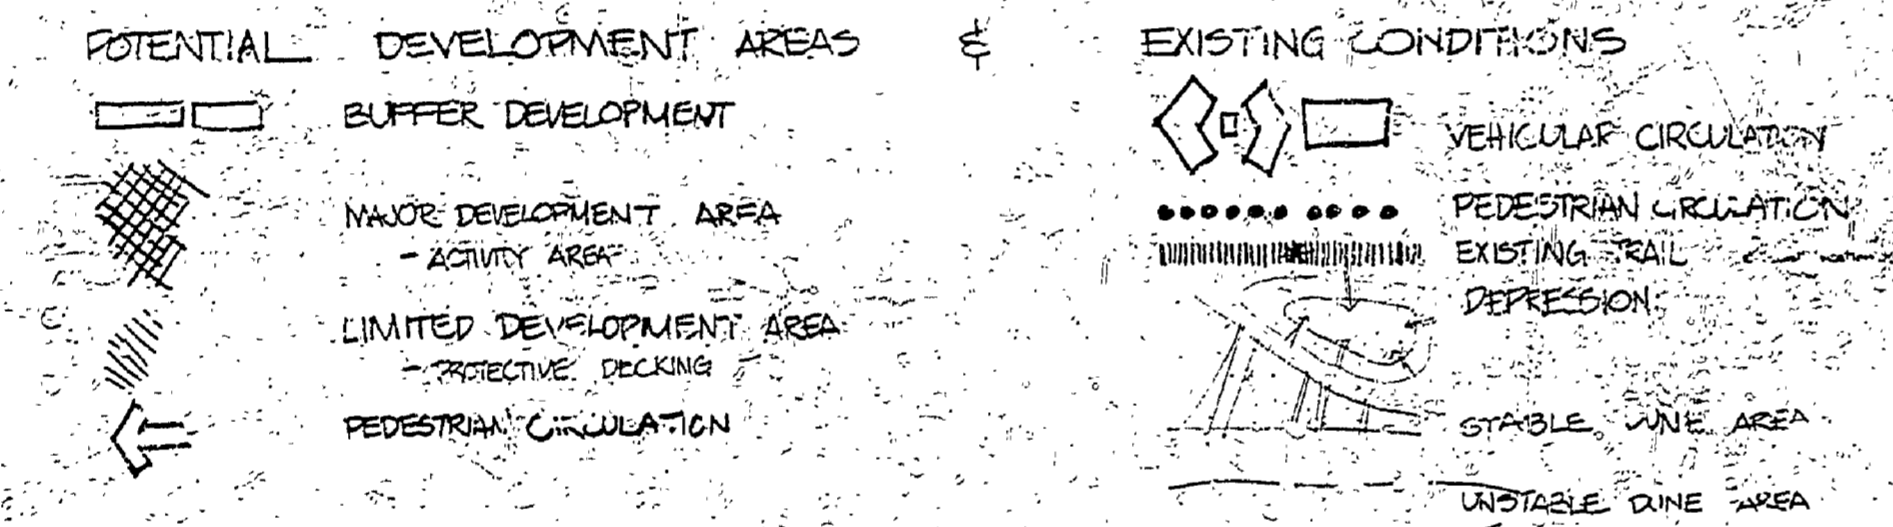

REVIEWED BY: *Jim Mans* 2-10-72
 APPROVED BY: *[Signature]* 2-10-72

SURVEYED BY	DRAWN BY SANDRELL	NO. DATE BY	REVISIONS	NO. DATE BY	REVISIONS	MICHIGAN DEPARTMENT OF NATURAL RESOURCES	HOFFMASTER S.P. DAY USE BEACH SHEET TITLE	AREA OR PARK PROJECT	HOFFMASTER STATE PARK	PROJECT NO.
DESIGNED BY SANDRELL	CHECKED BY R. G. H. & L. M.	2-7-72	1.	3.						
DATE	DATE	DATE	2.	4.						PLAN NO. L-108