


PLAN
- SHOWING ENTIRE AREA INCLUDING APPROX 200' OF STONE WALL.

BLOW-UP OF SCENIC OVERLOOK AREA
SCALE 1"=6'

SKETCH OF WALL & SCENIC OVERLOOK

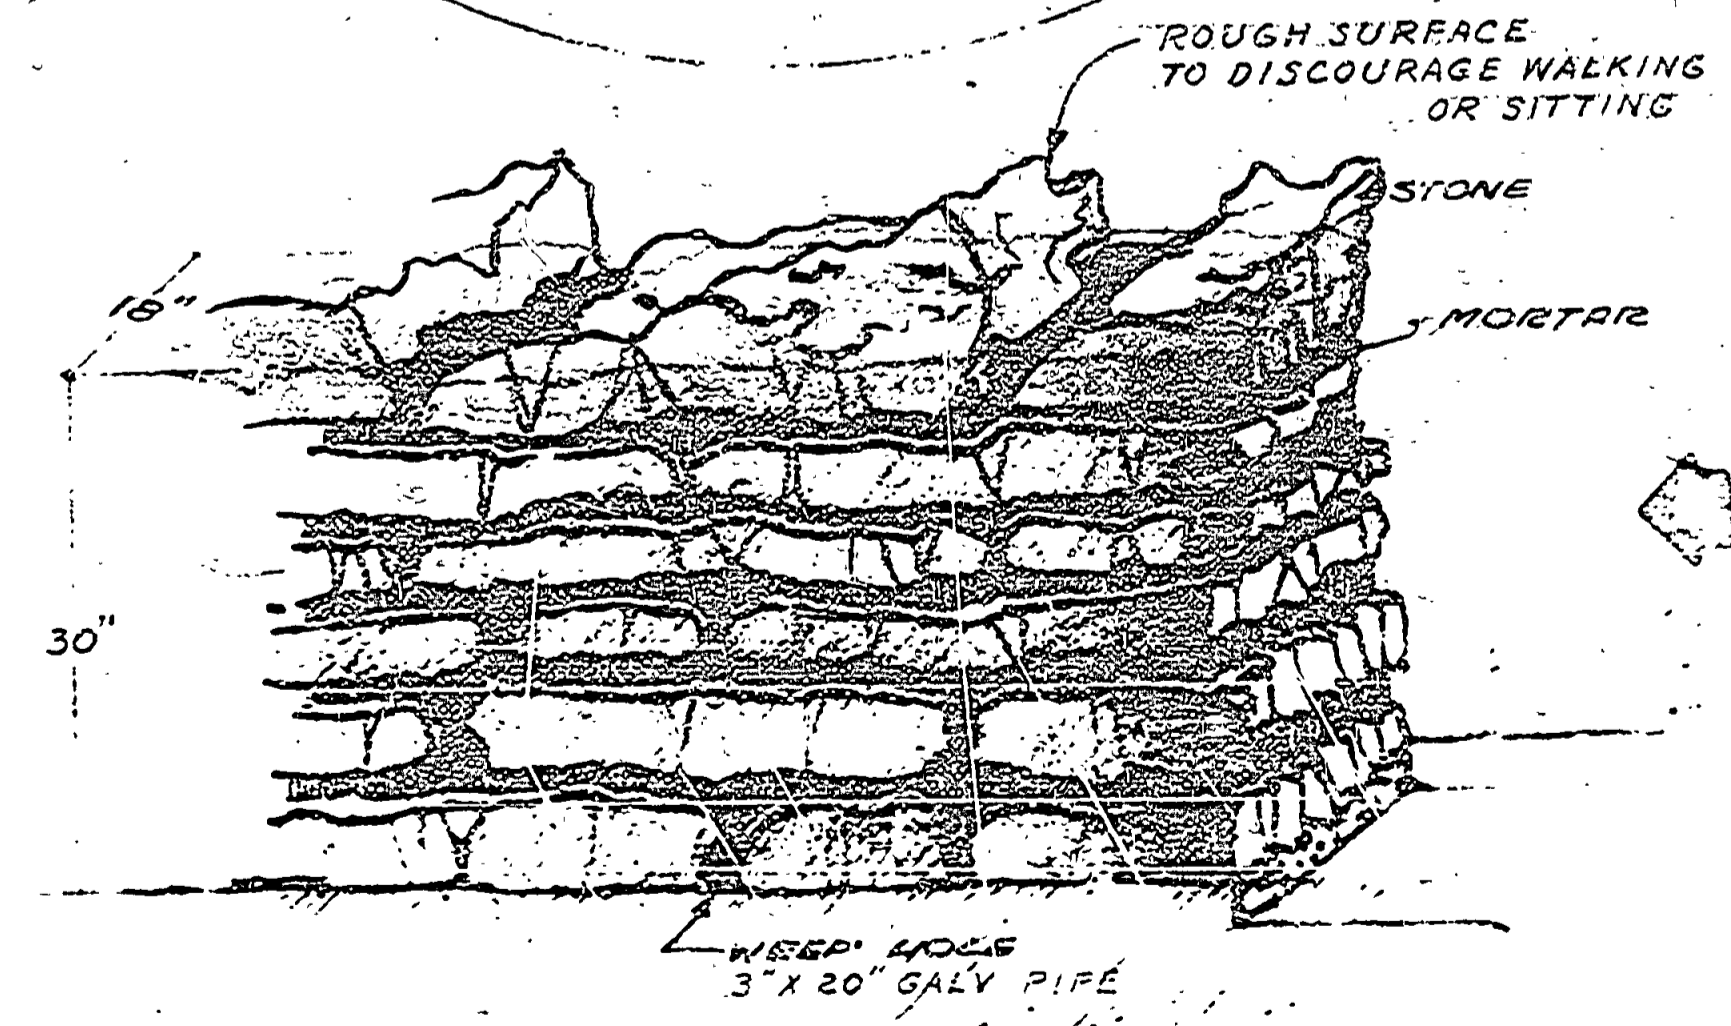

SECTION VIEW OF STONE WALL
STONE TO BE INDIGENOUS TO THE SITE

A PROPOSED SAFETY WALL

APPROVED BY: *Arthur J. ...* 4/3/66
CHIEF OF PARKS & RECREATION SECTION DATE

SURVEYED BY	DESIGNED BY	DATE	NO.	DATE	BY	REVISIONS
	L. C. MILLER	11-3-65	1.			
	CHECKED BY L. M. C.	11/25	2.			