




No. 1.

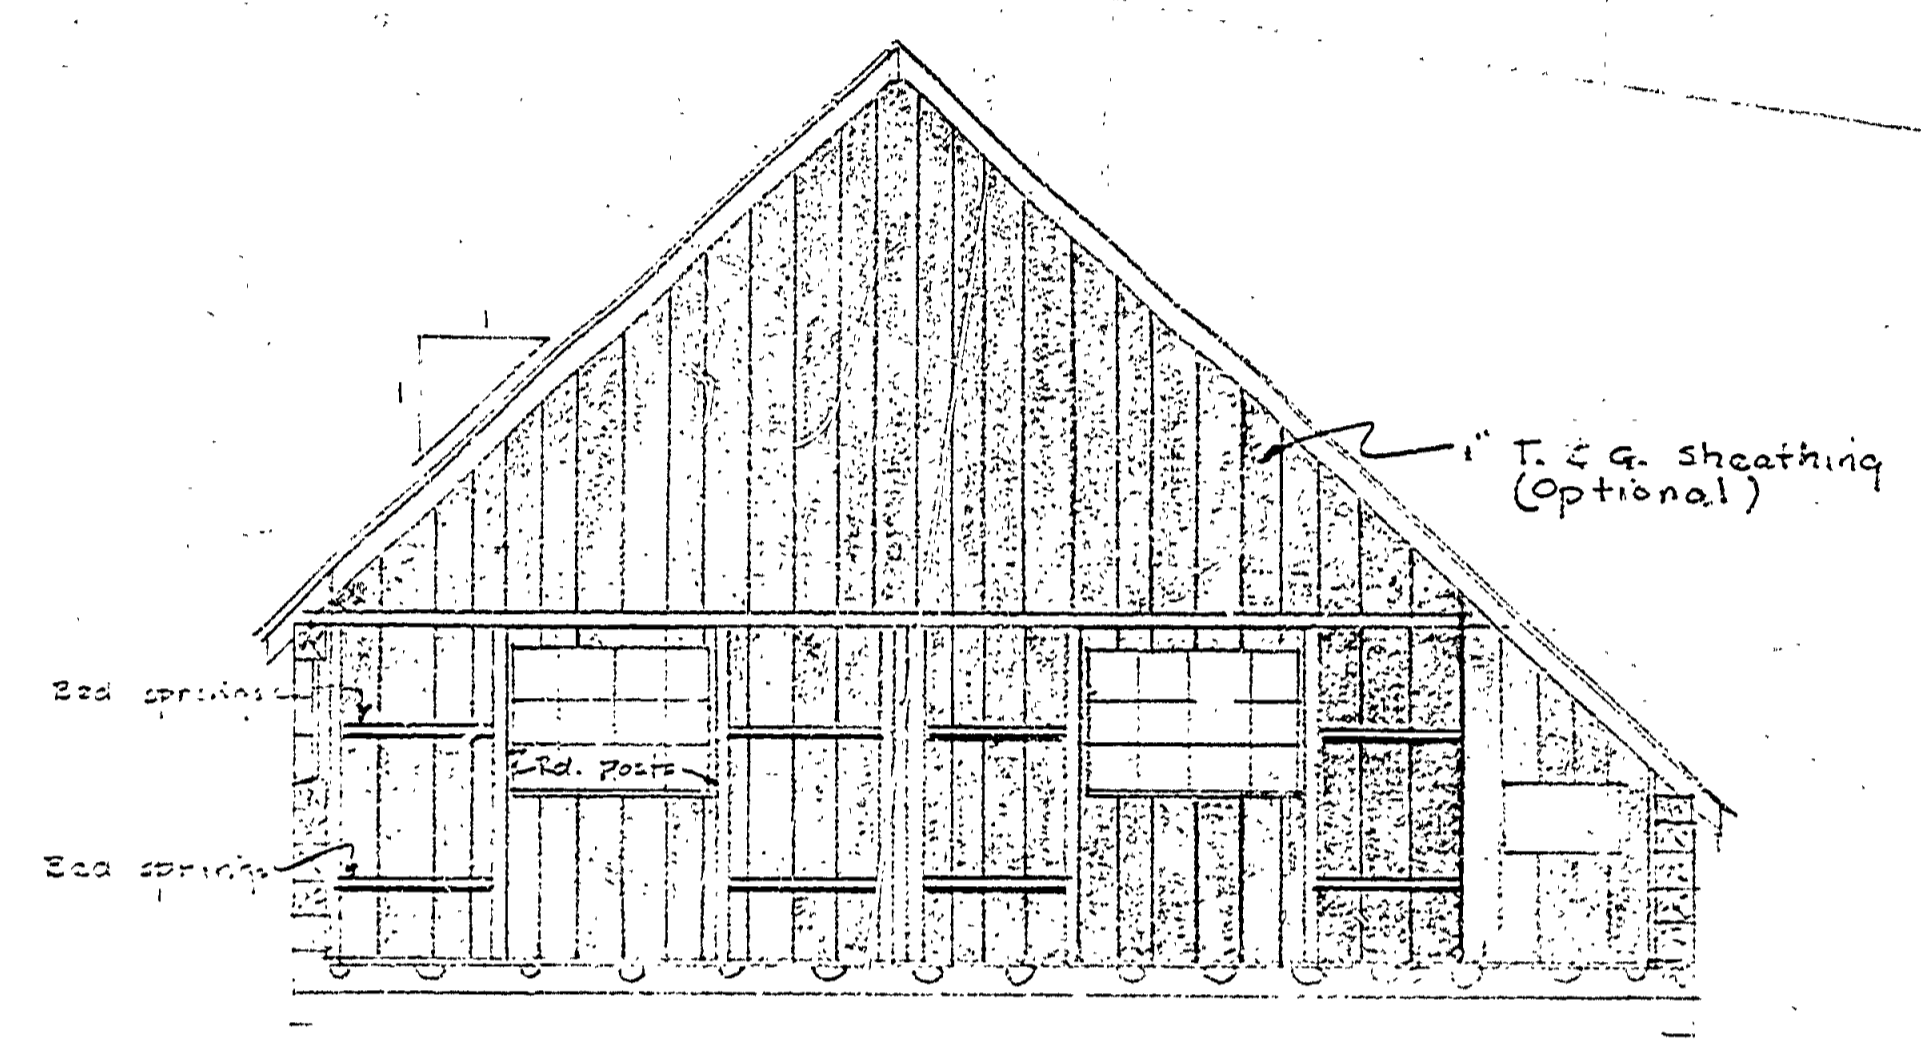

SECTION

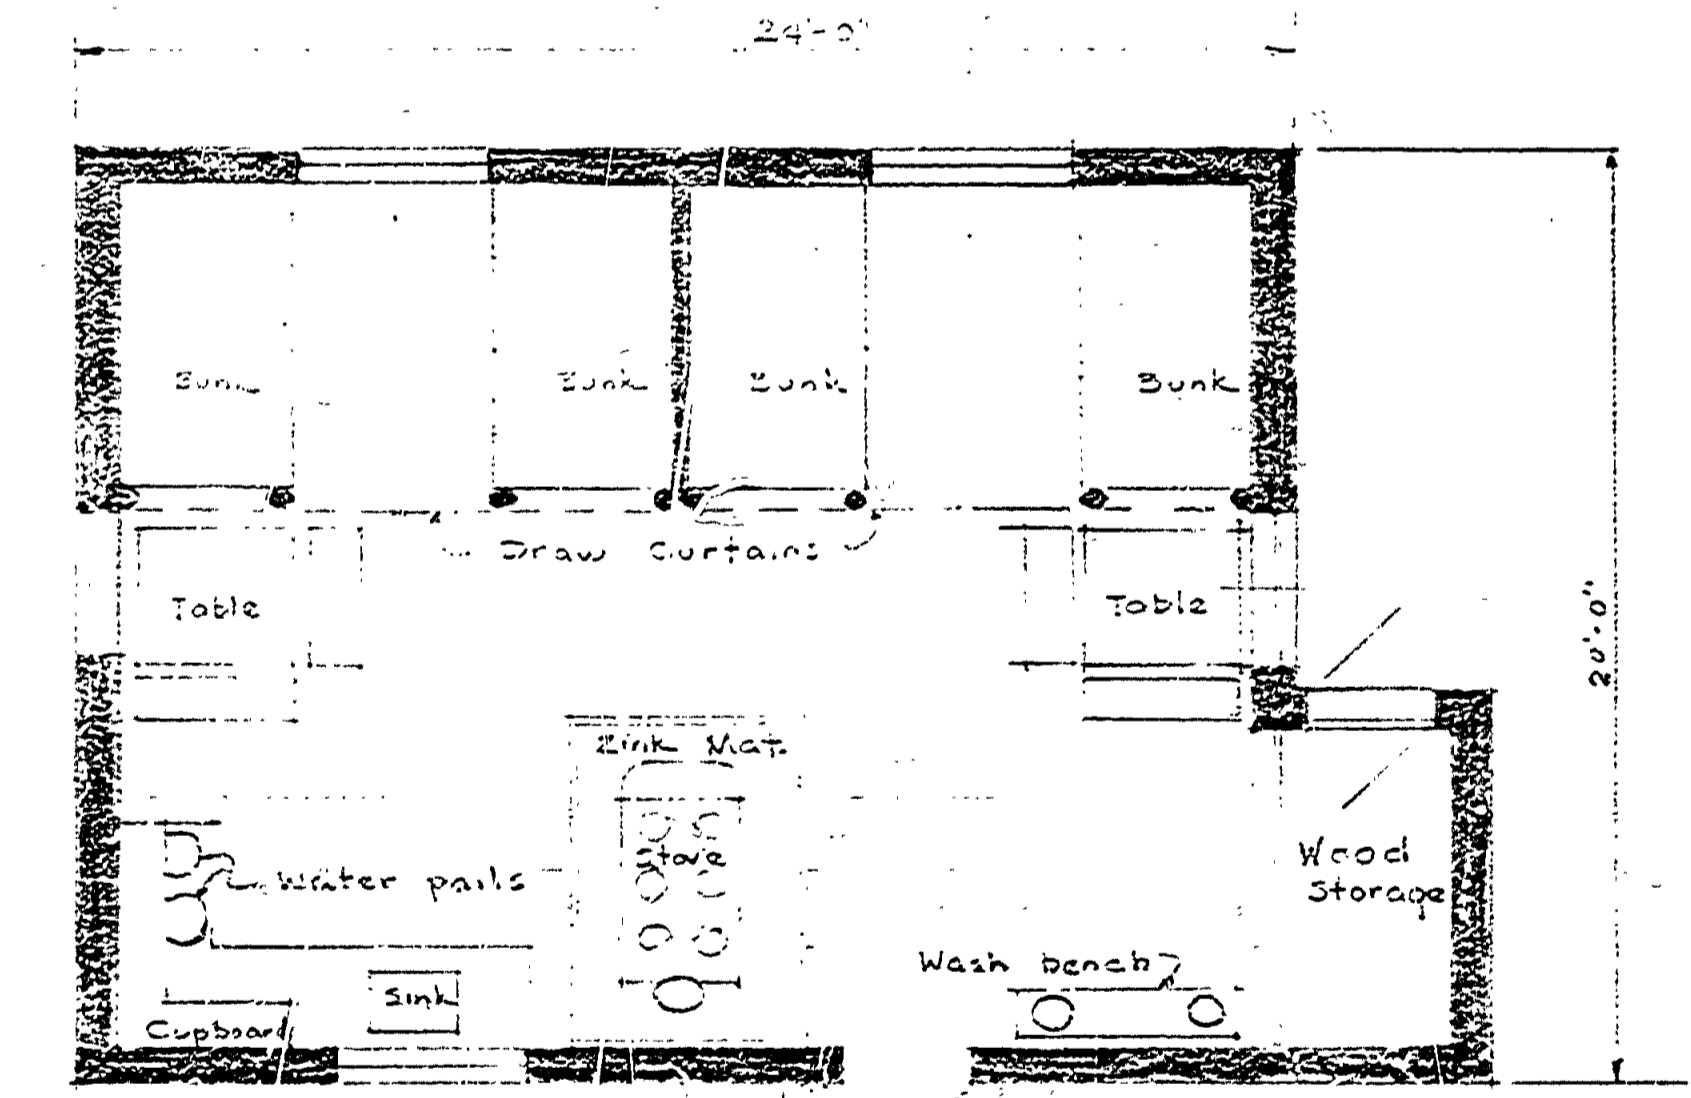

MICH S.P. & RECR DEPT.
 Trail Cabins for Porcupine Mts. Area
 C.F.H. Architect
 224. 6-21-22

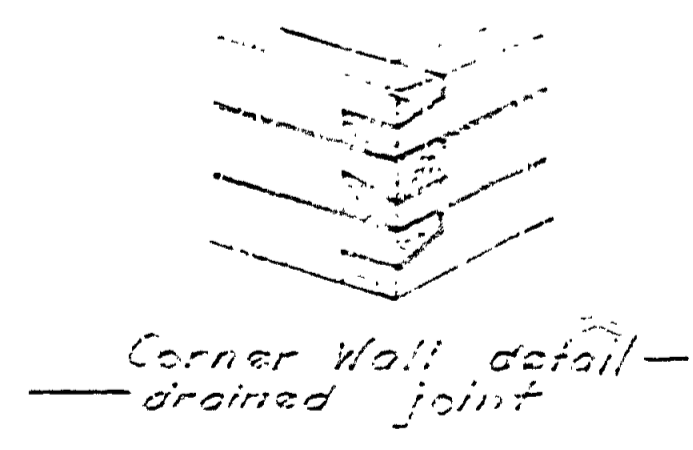

Corner Wall detail -
 drained joint

COMMISSION APPROVAL _____
 Date _____

A-101