
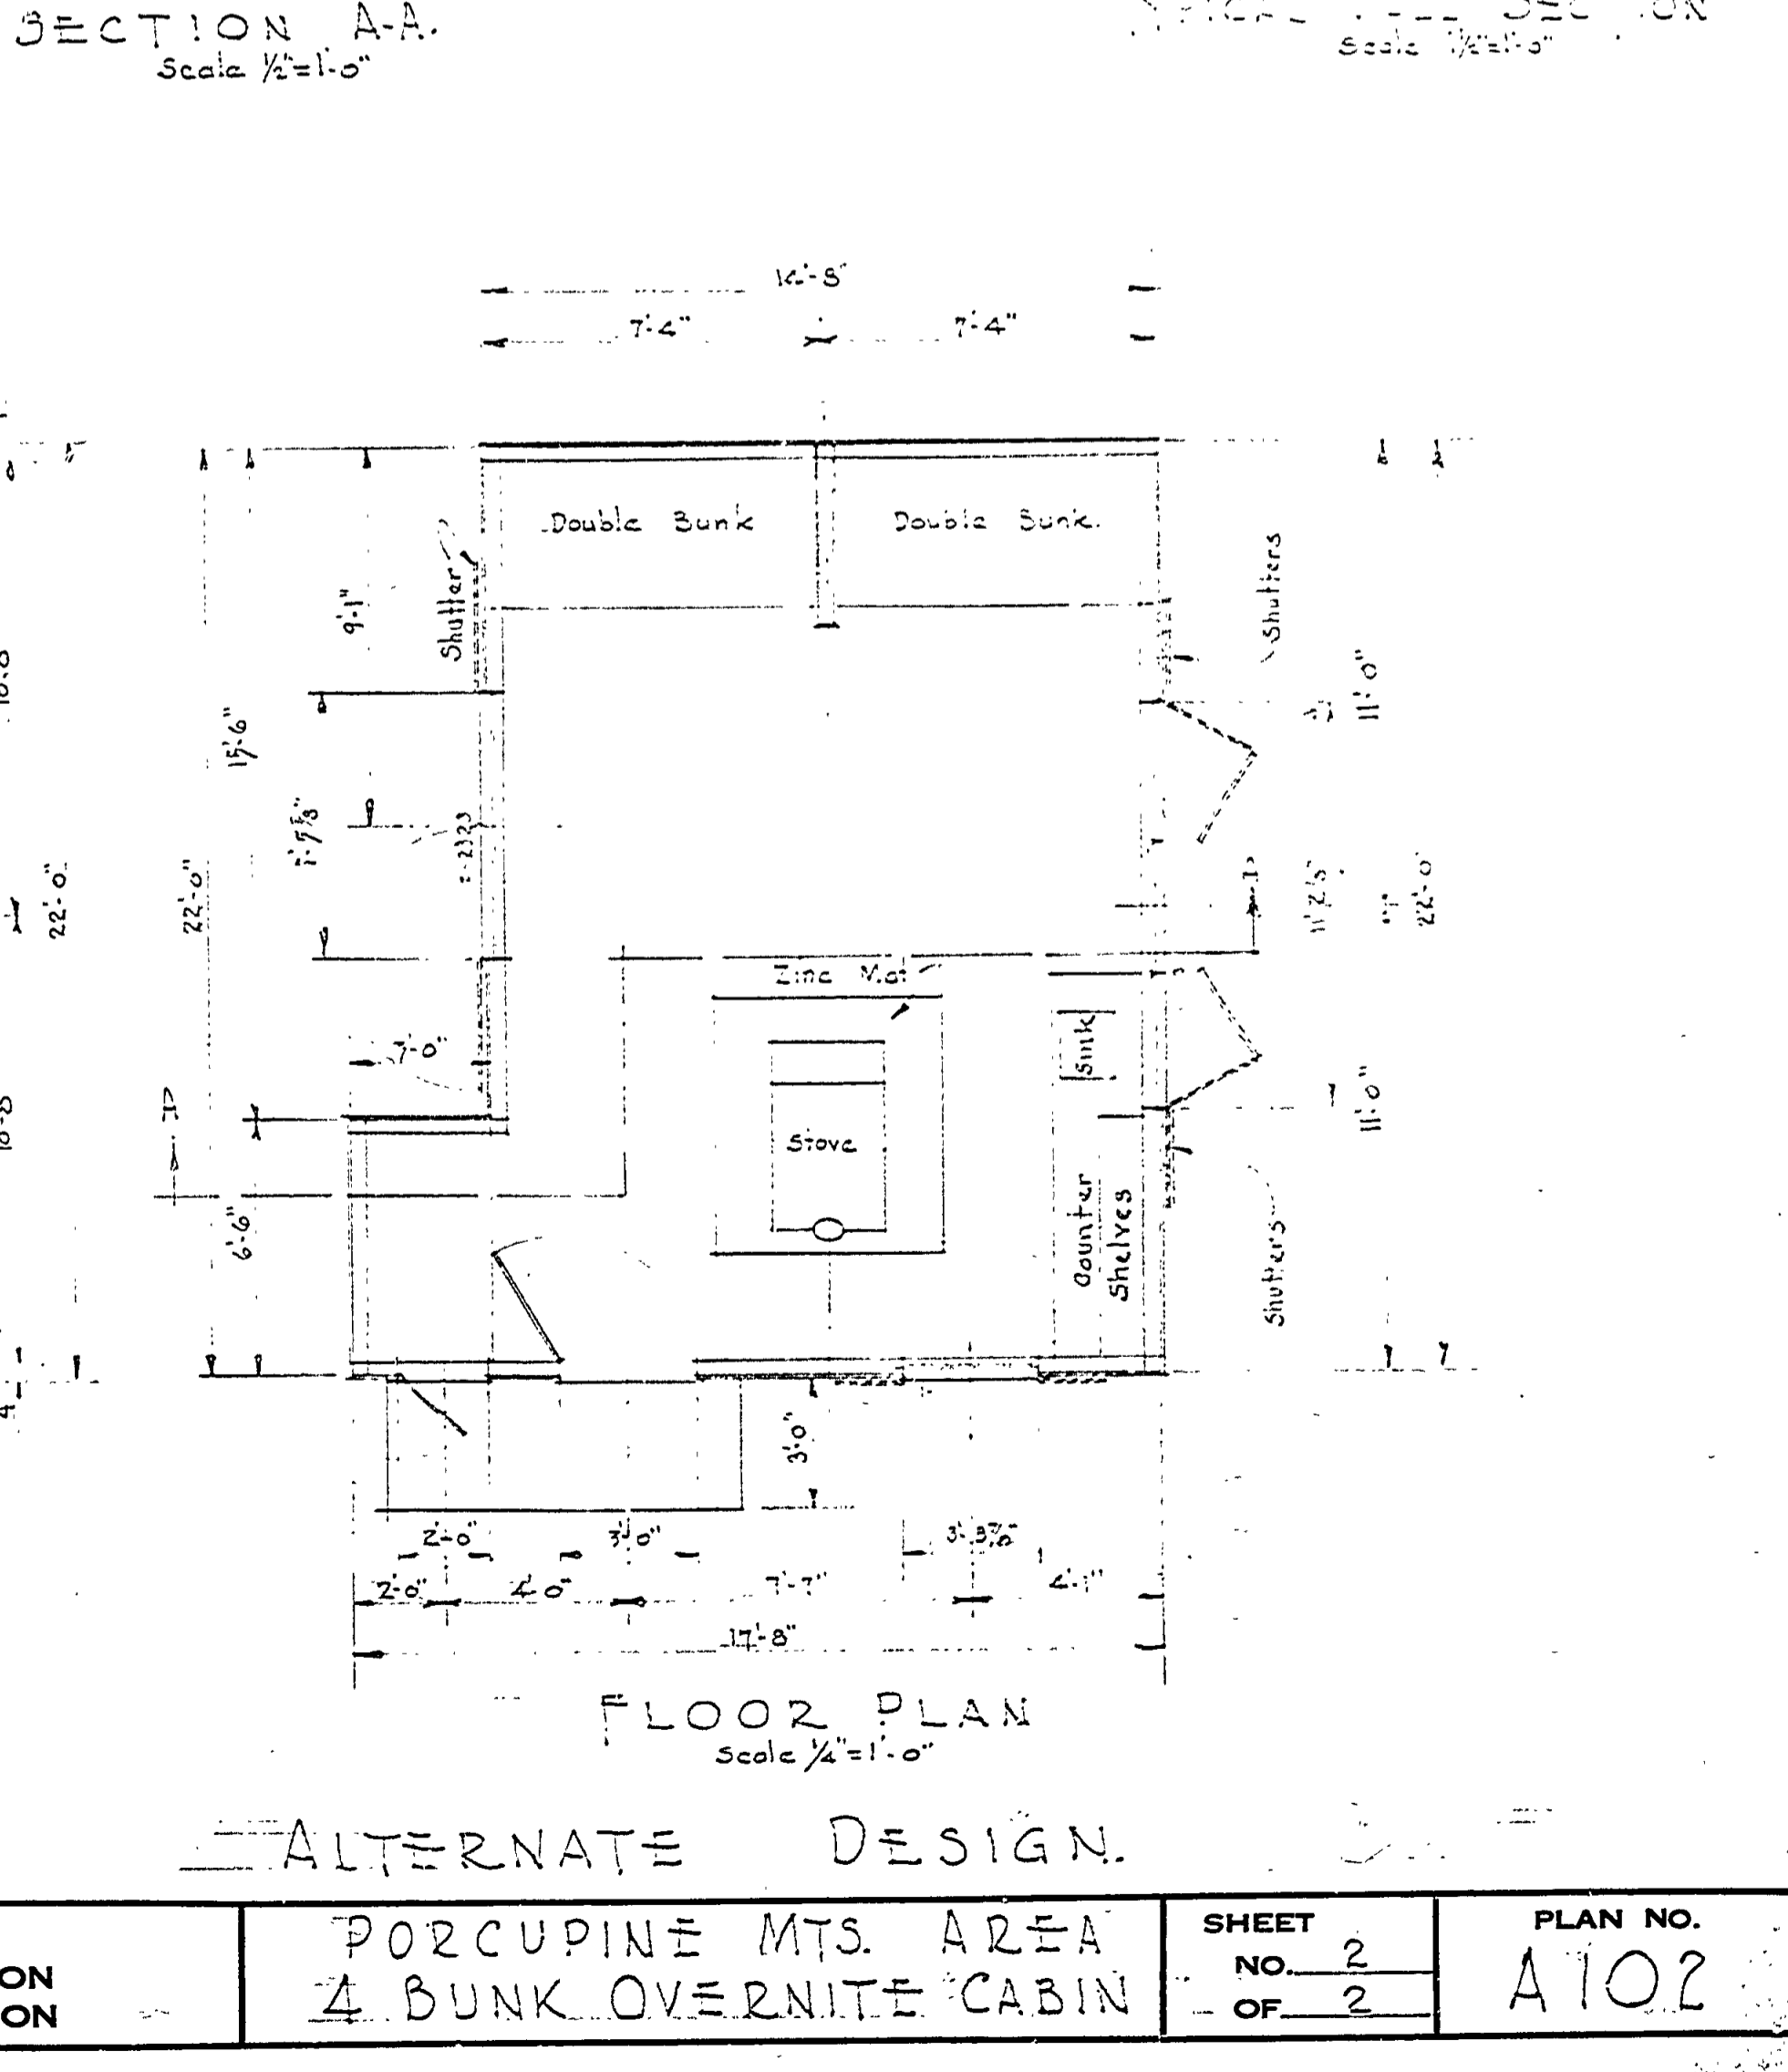
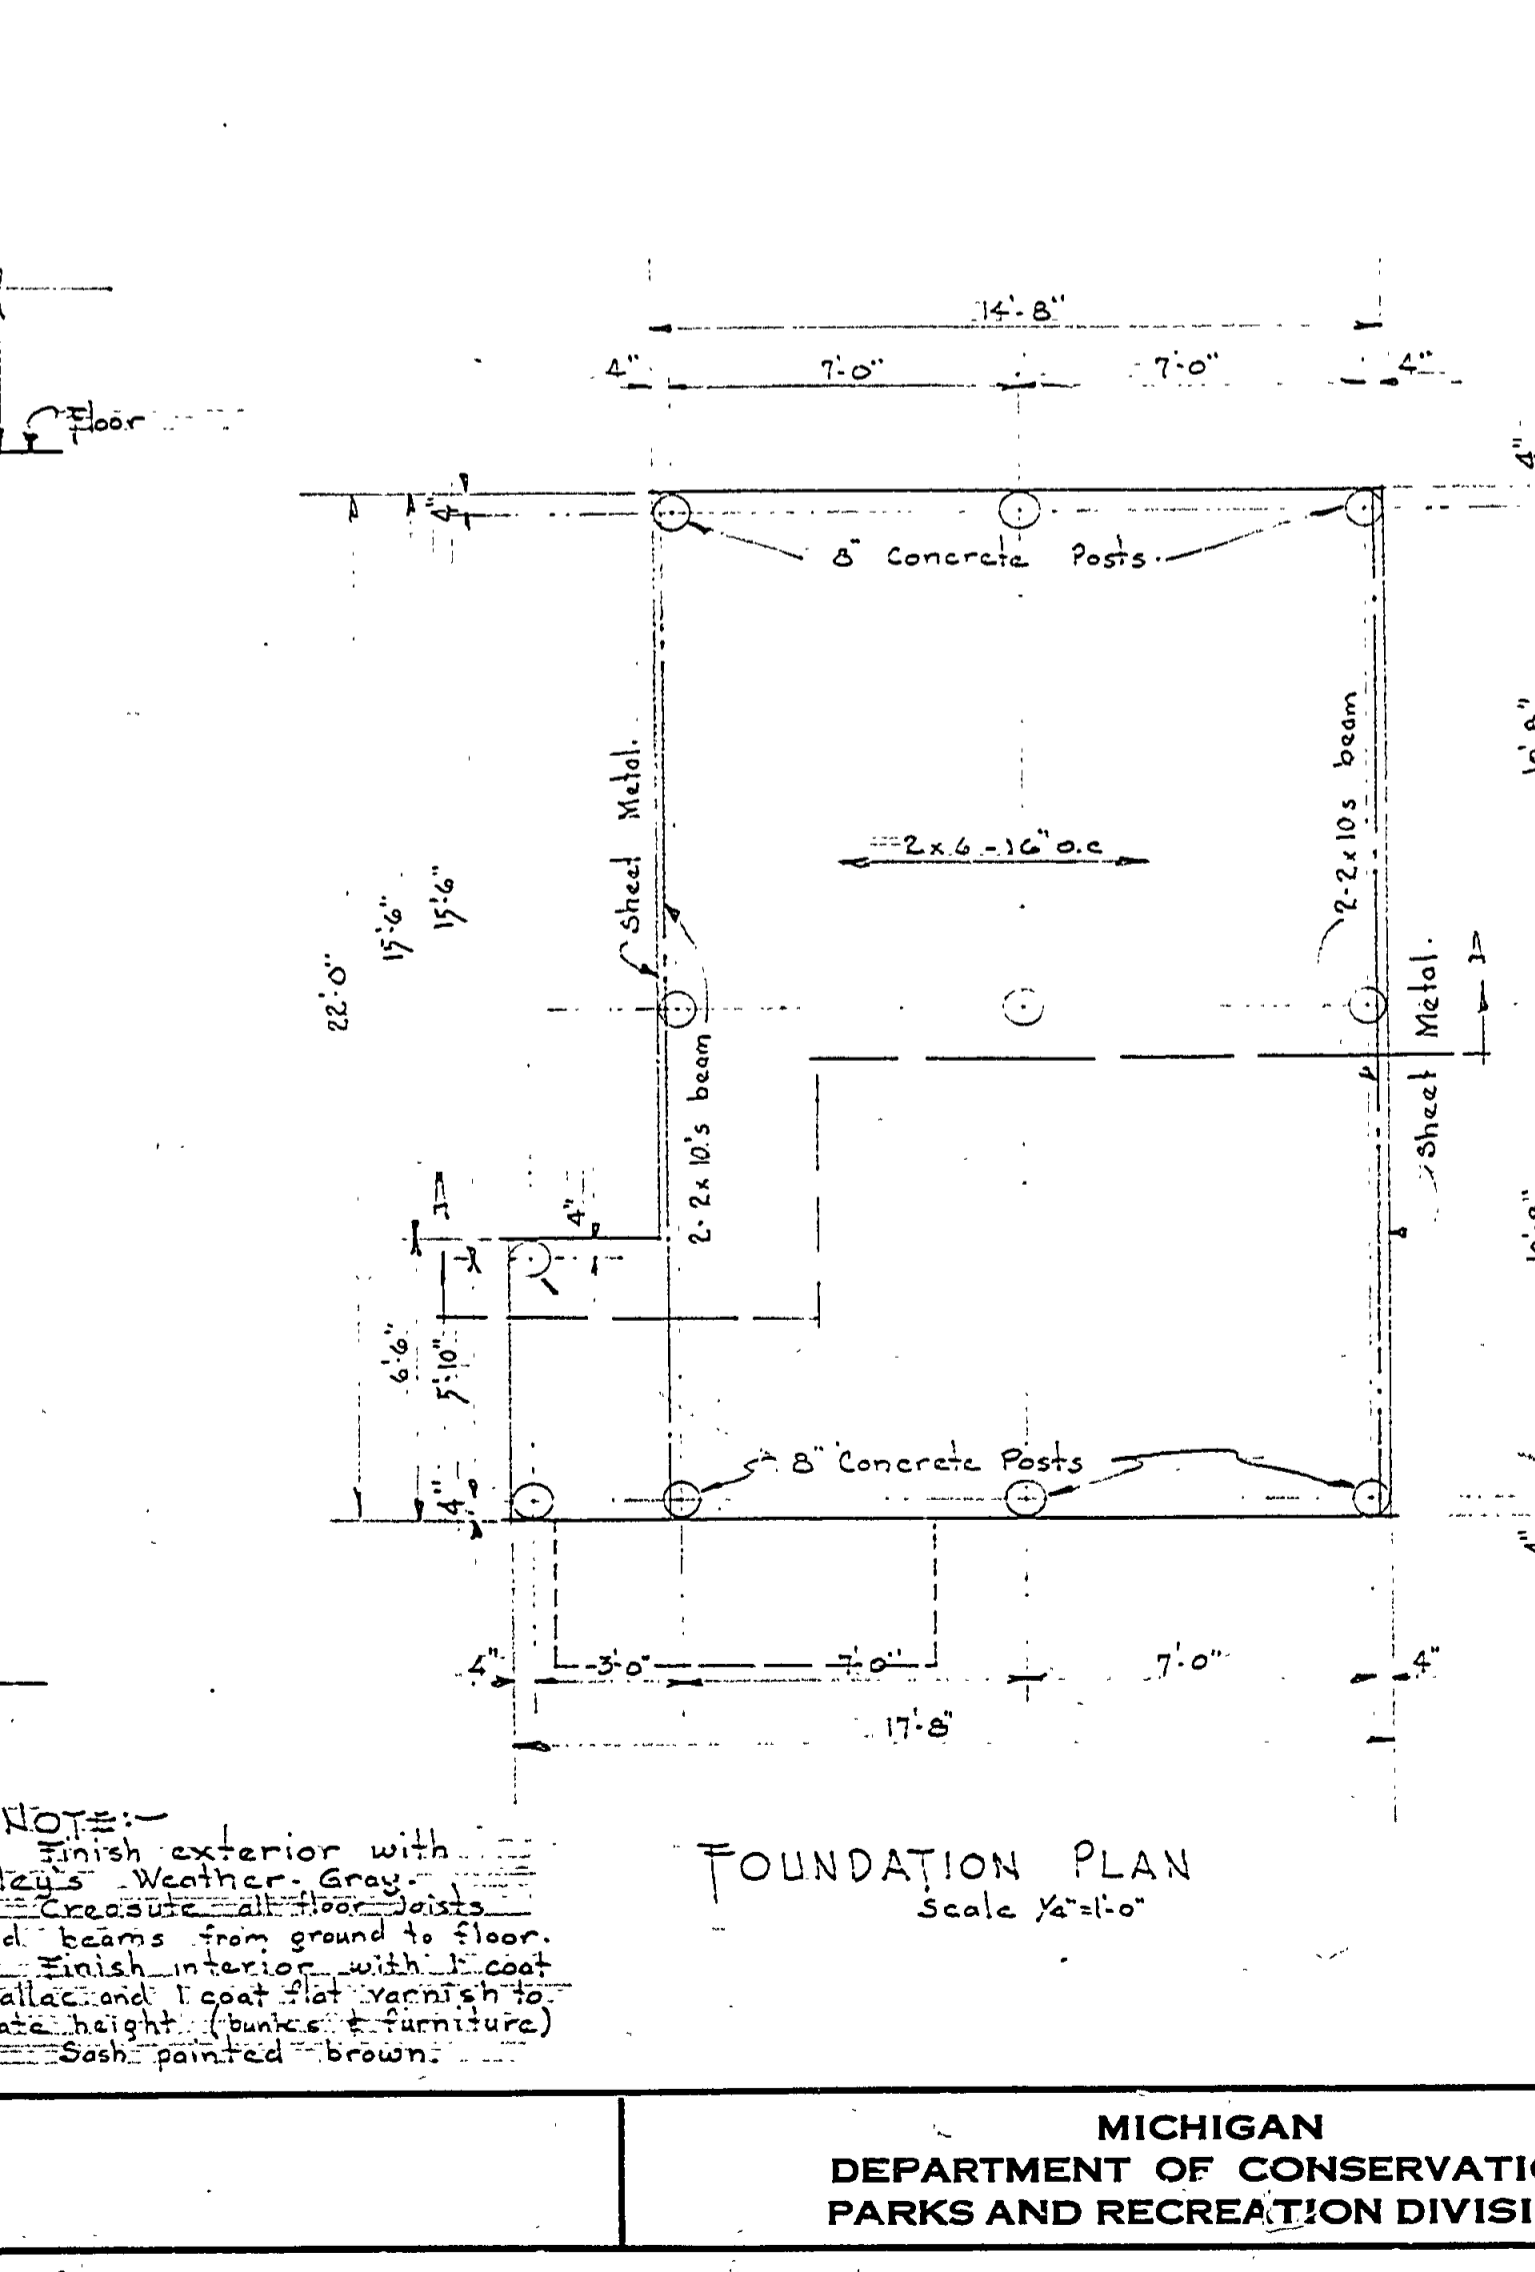
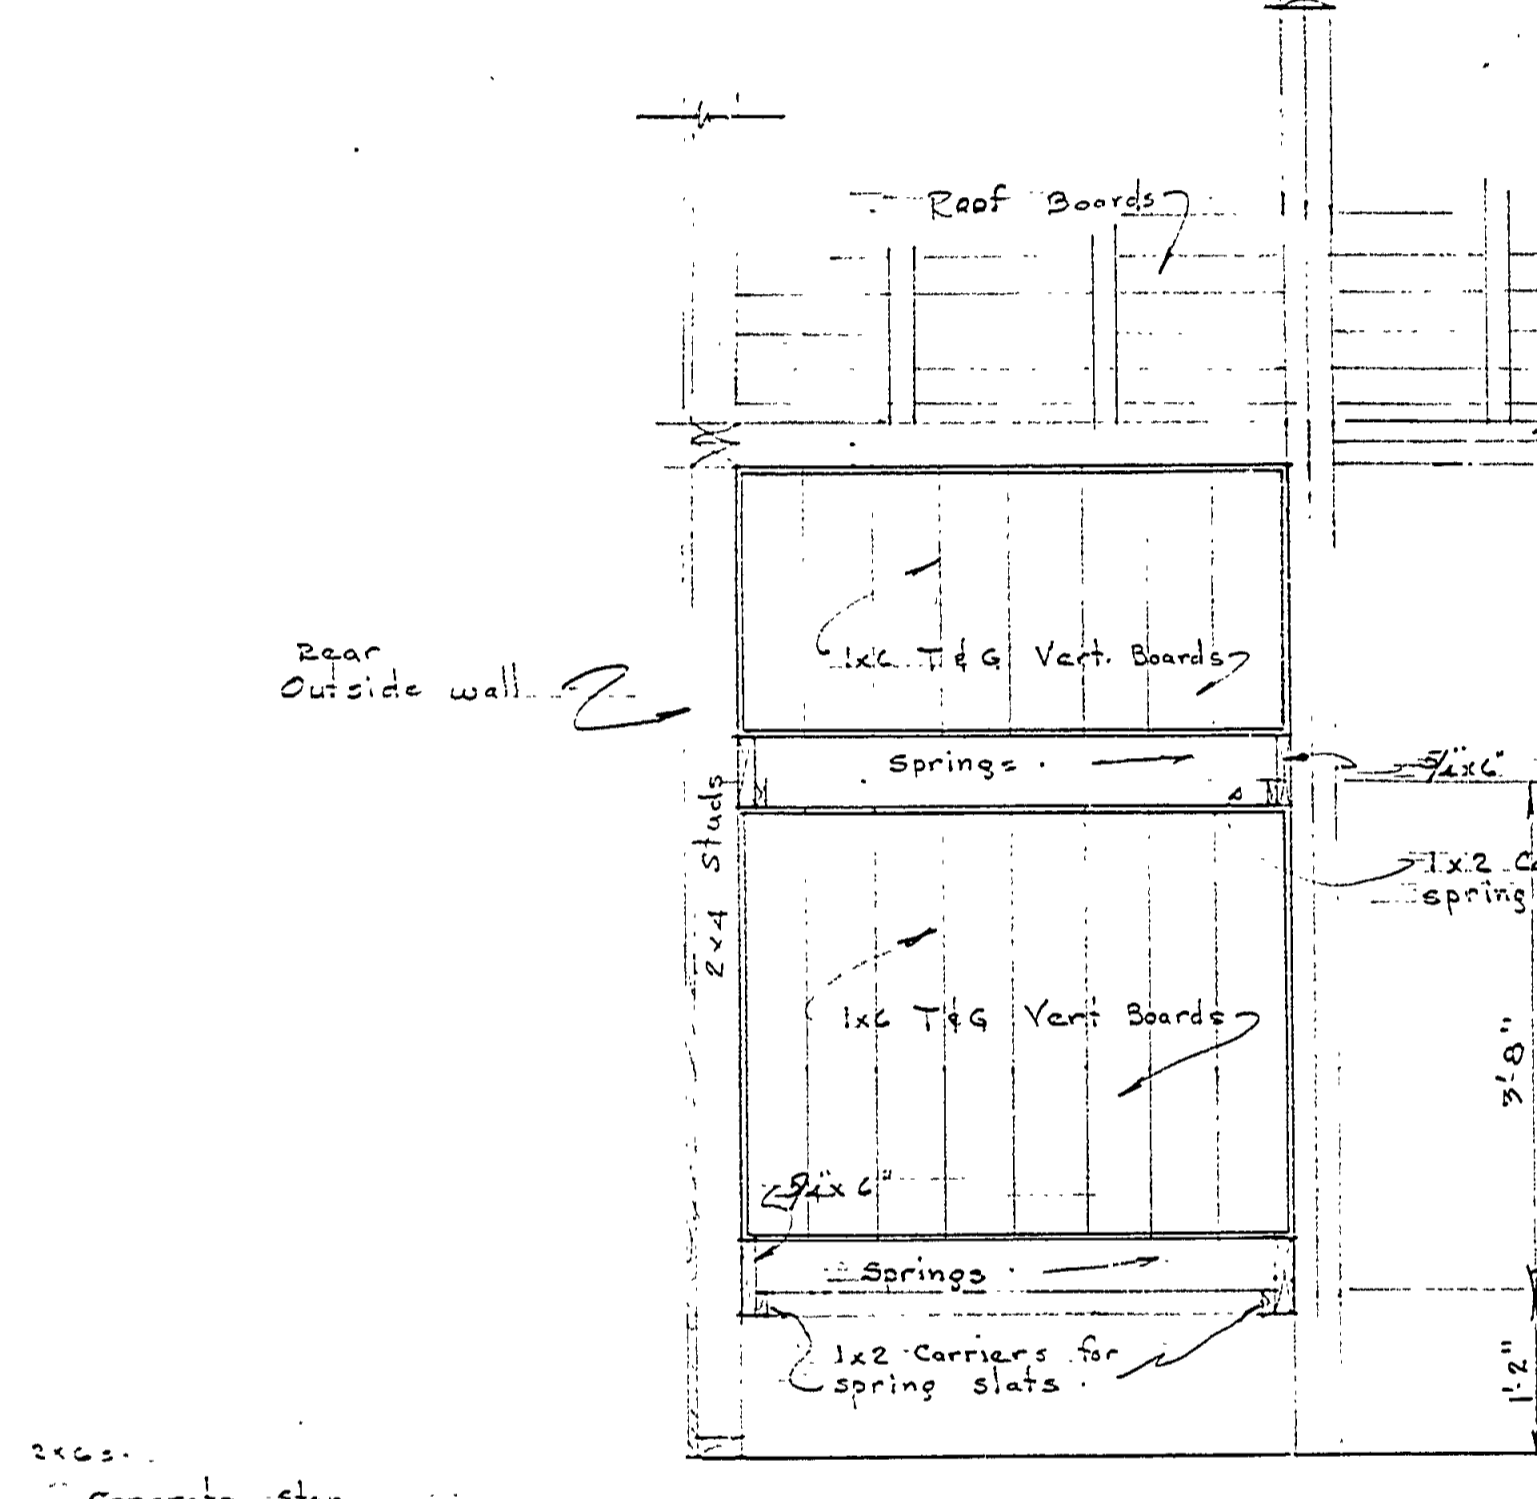
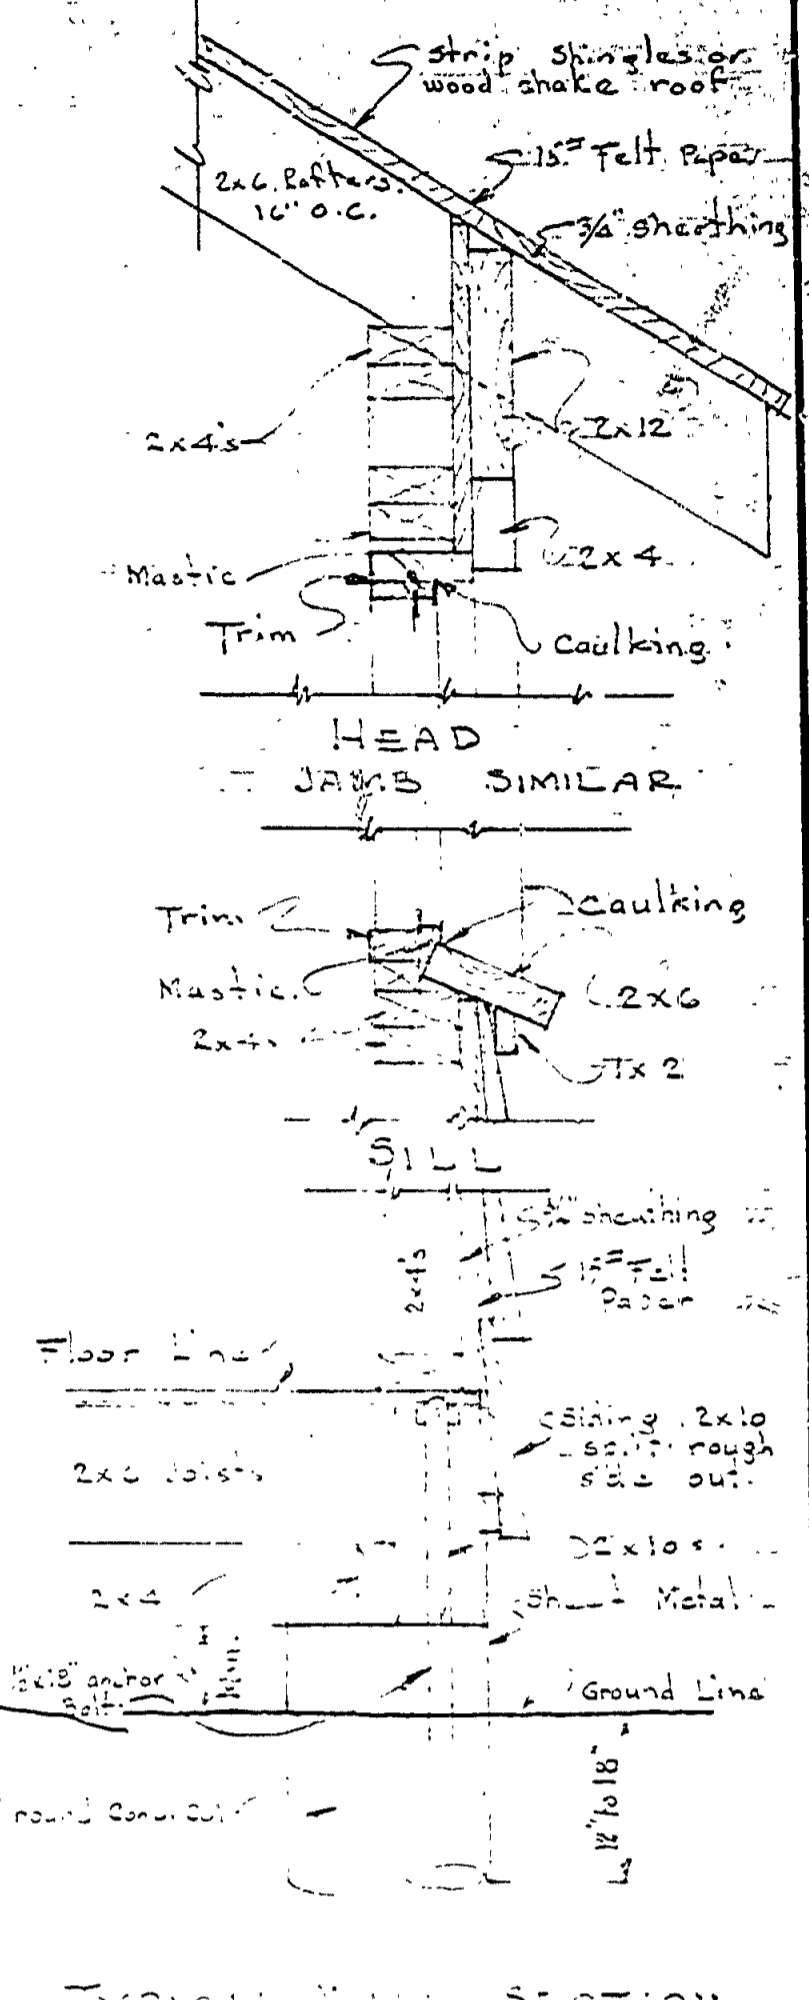
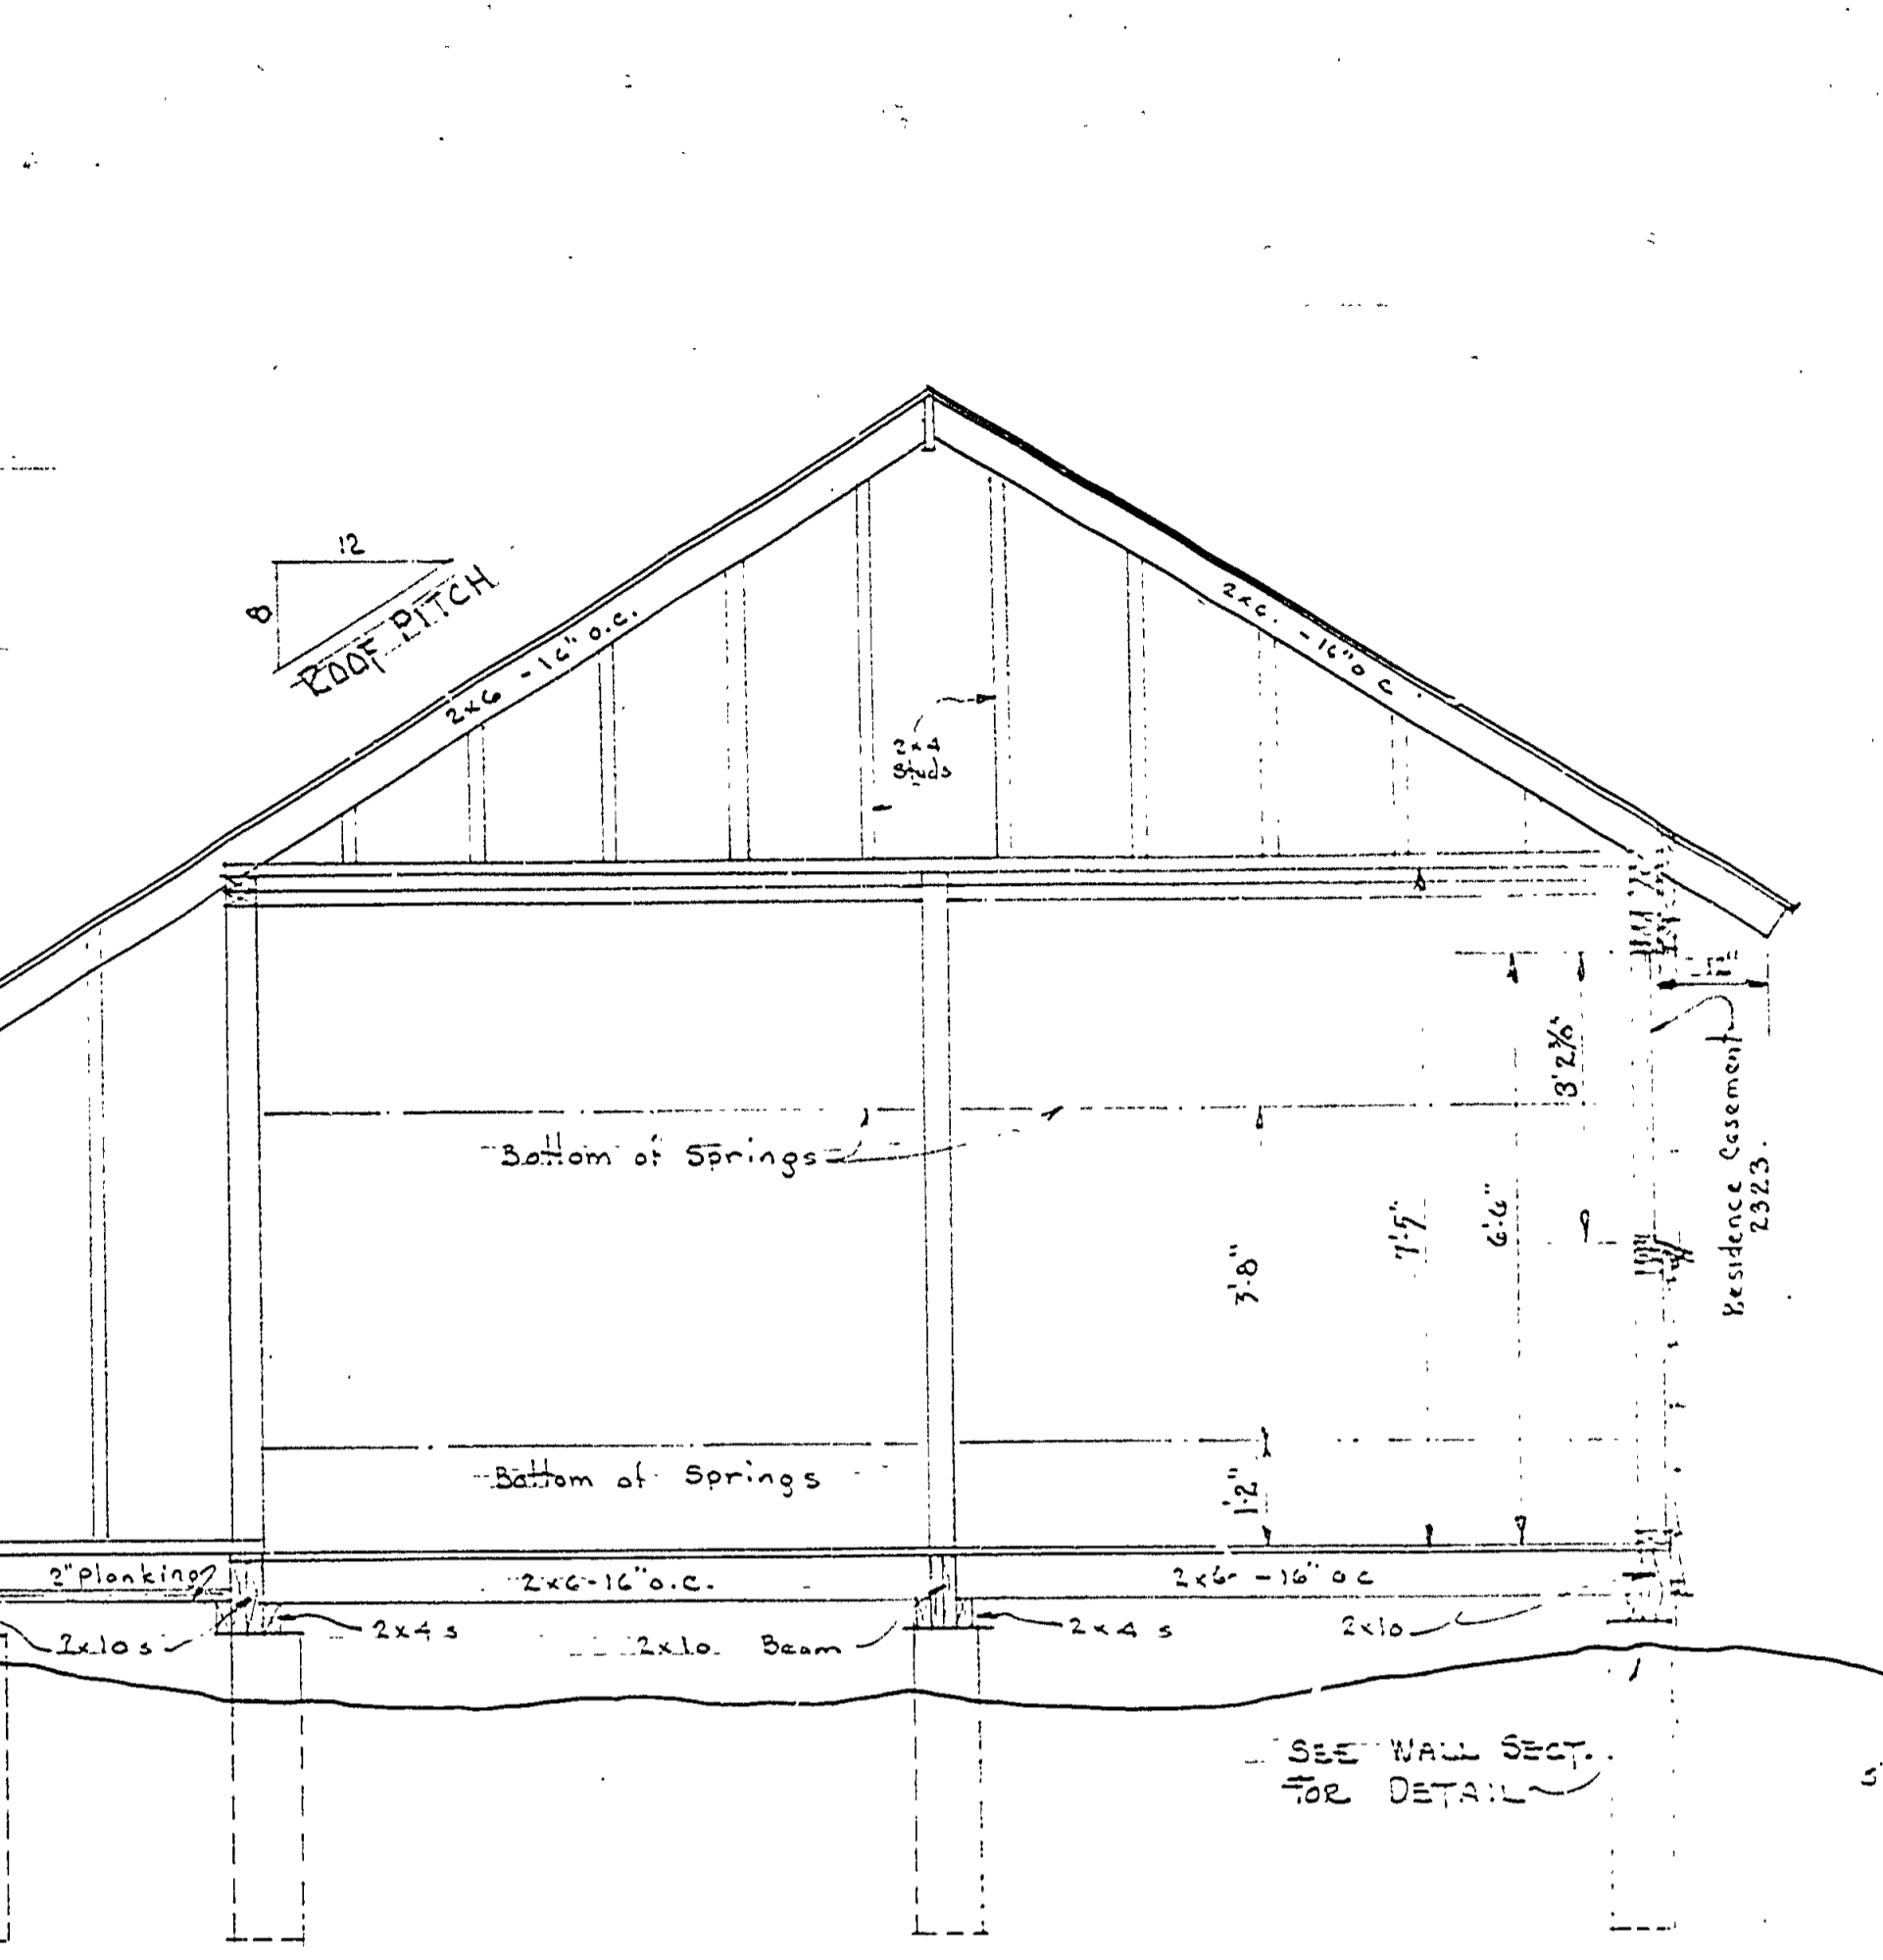
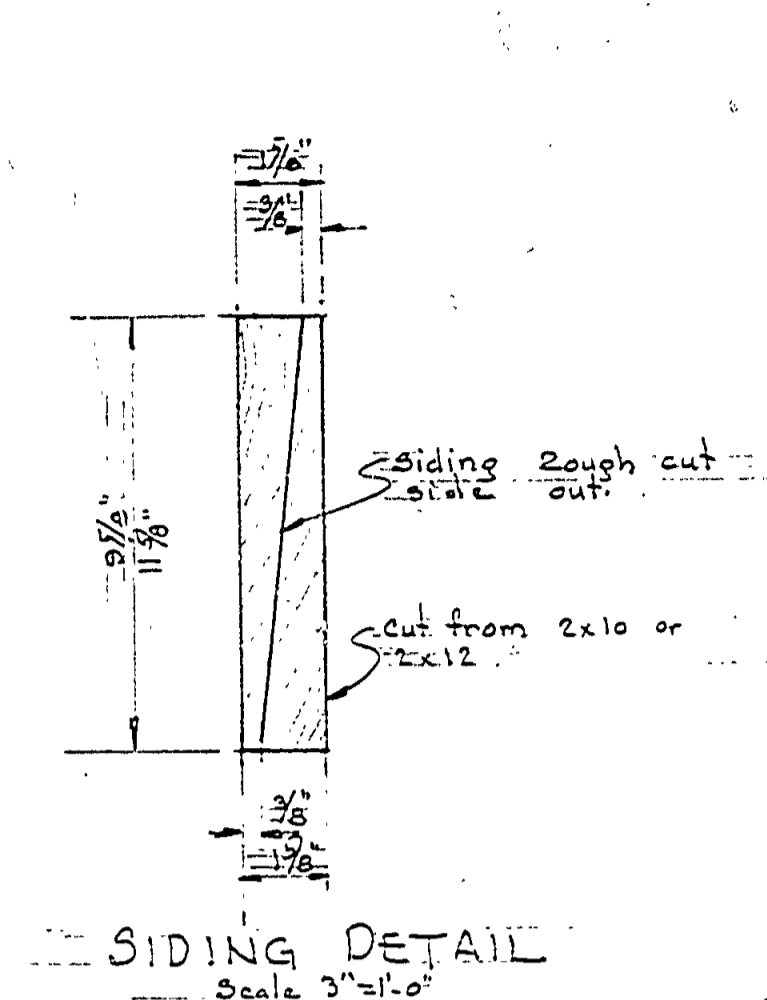
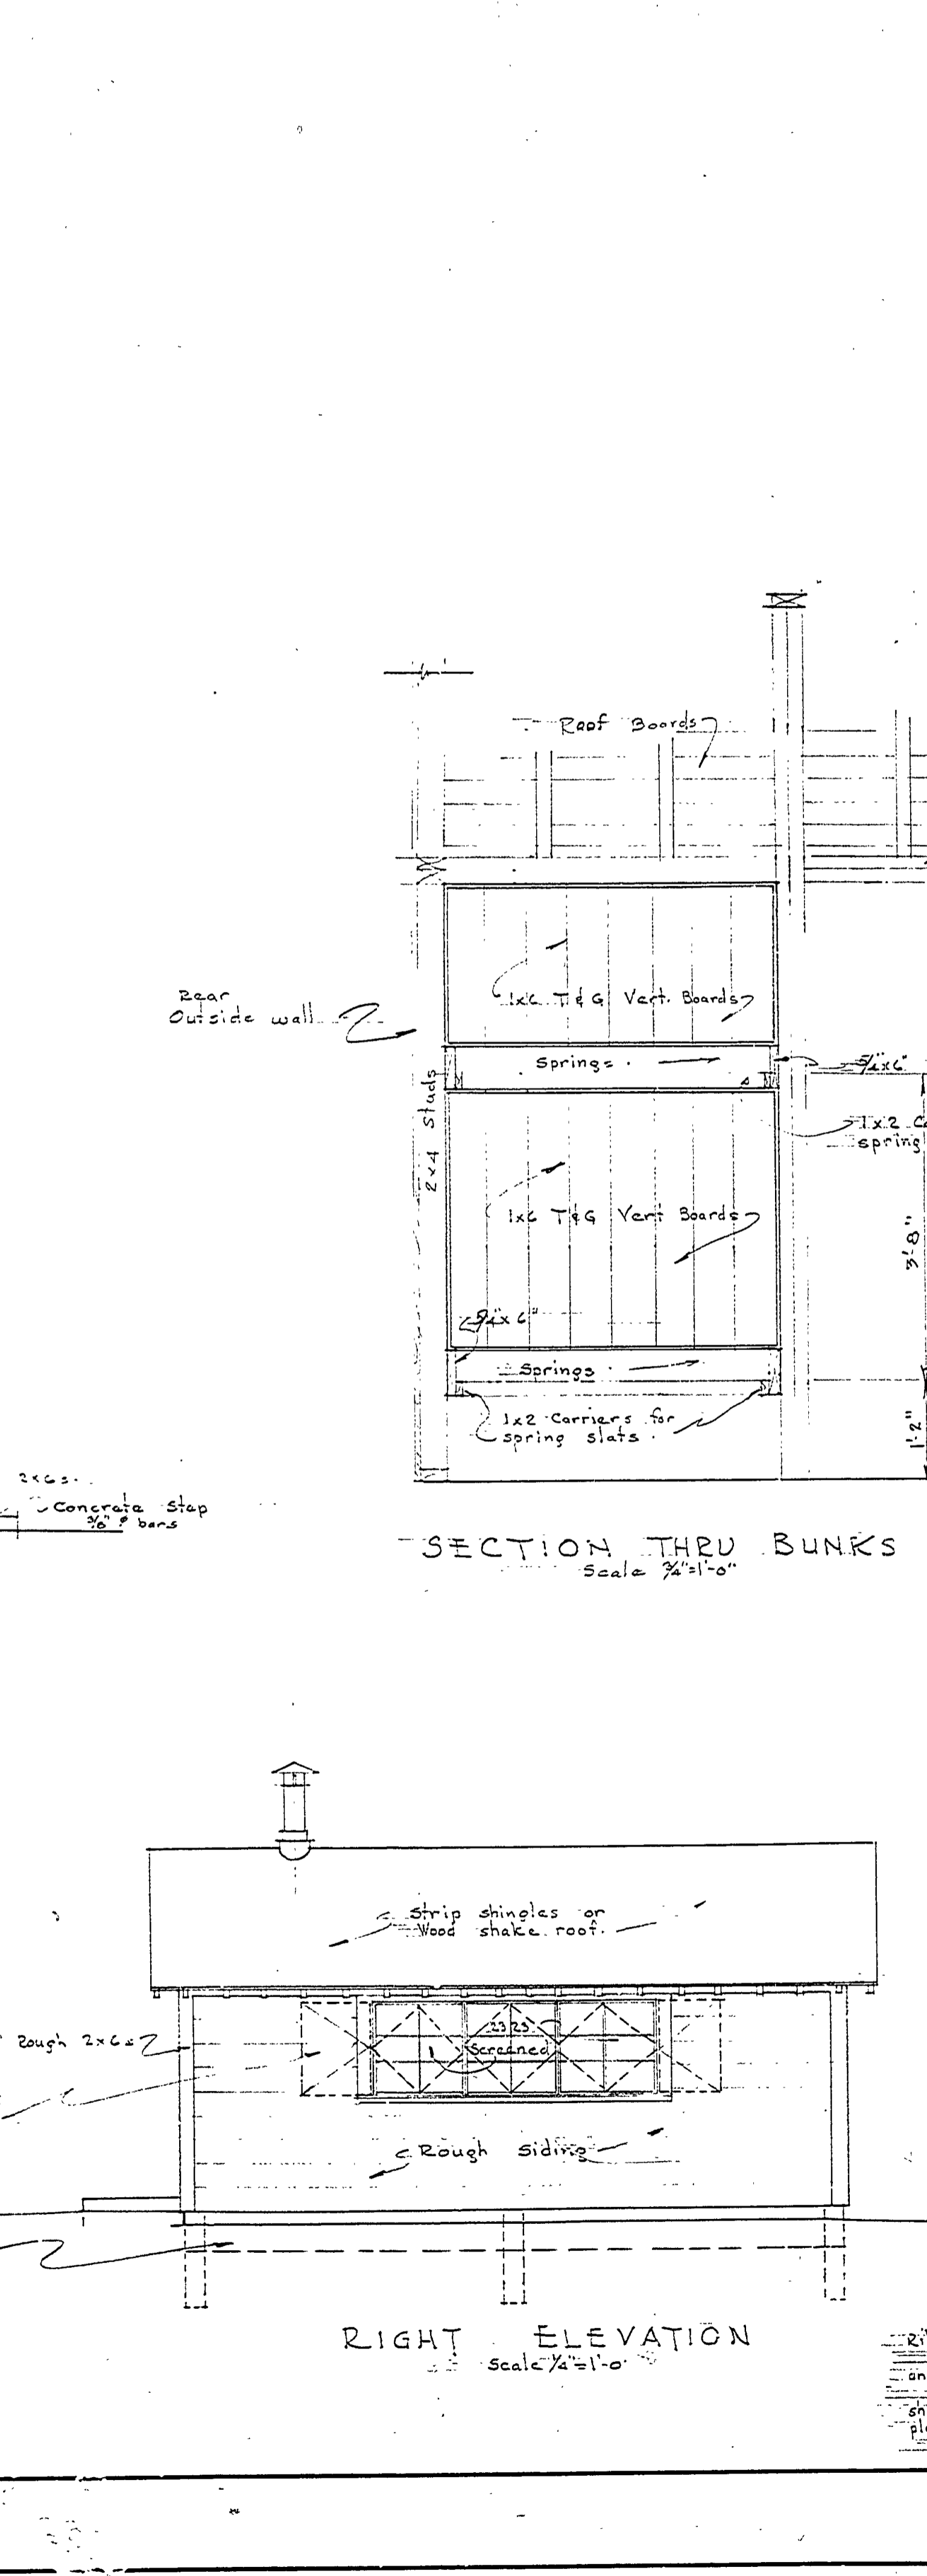


NO.	DATE	BY	REVISIONS
1	7/15/47	J.W.F.	1
2			2
3			3
4			4
5			5
6			6

DRAWN BY J.W.F.
 TRACED BY J.W.F.
 CHECKED BY J.W.F.
 DATE 7-15-47

APPROVED BY [Signature]
 ASSISTANT CHIEF IN CHARGE
 OF DESIGN DATE 7-15-47

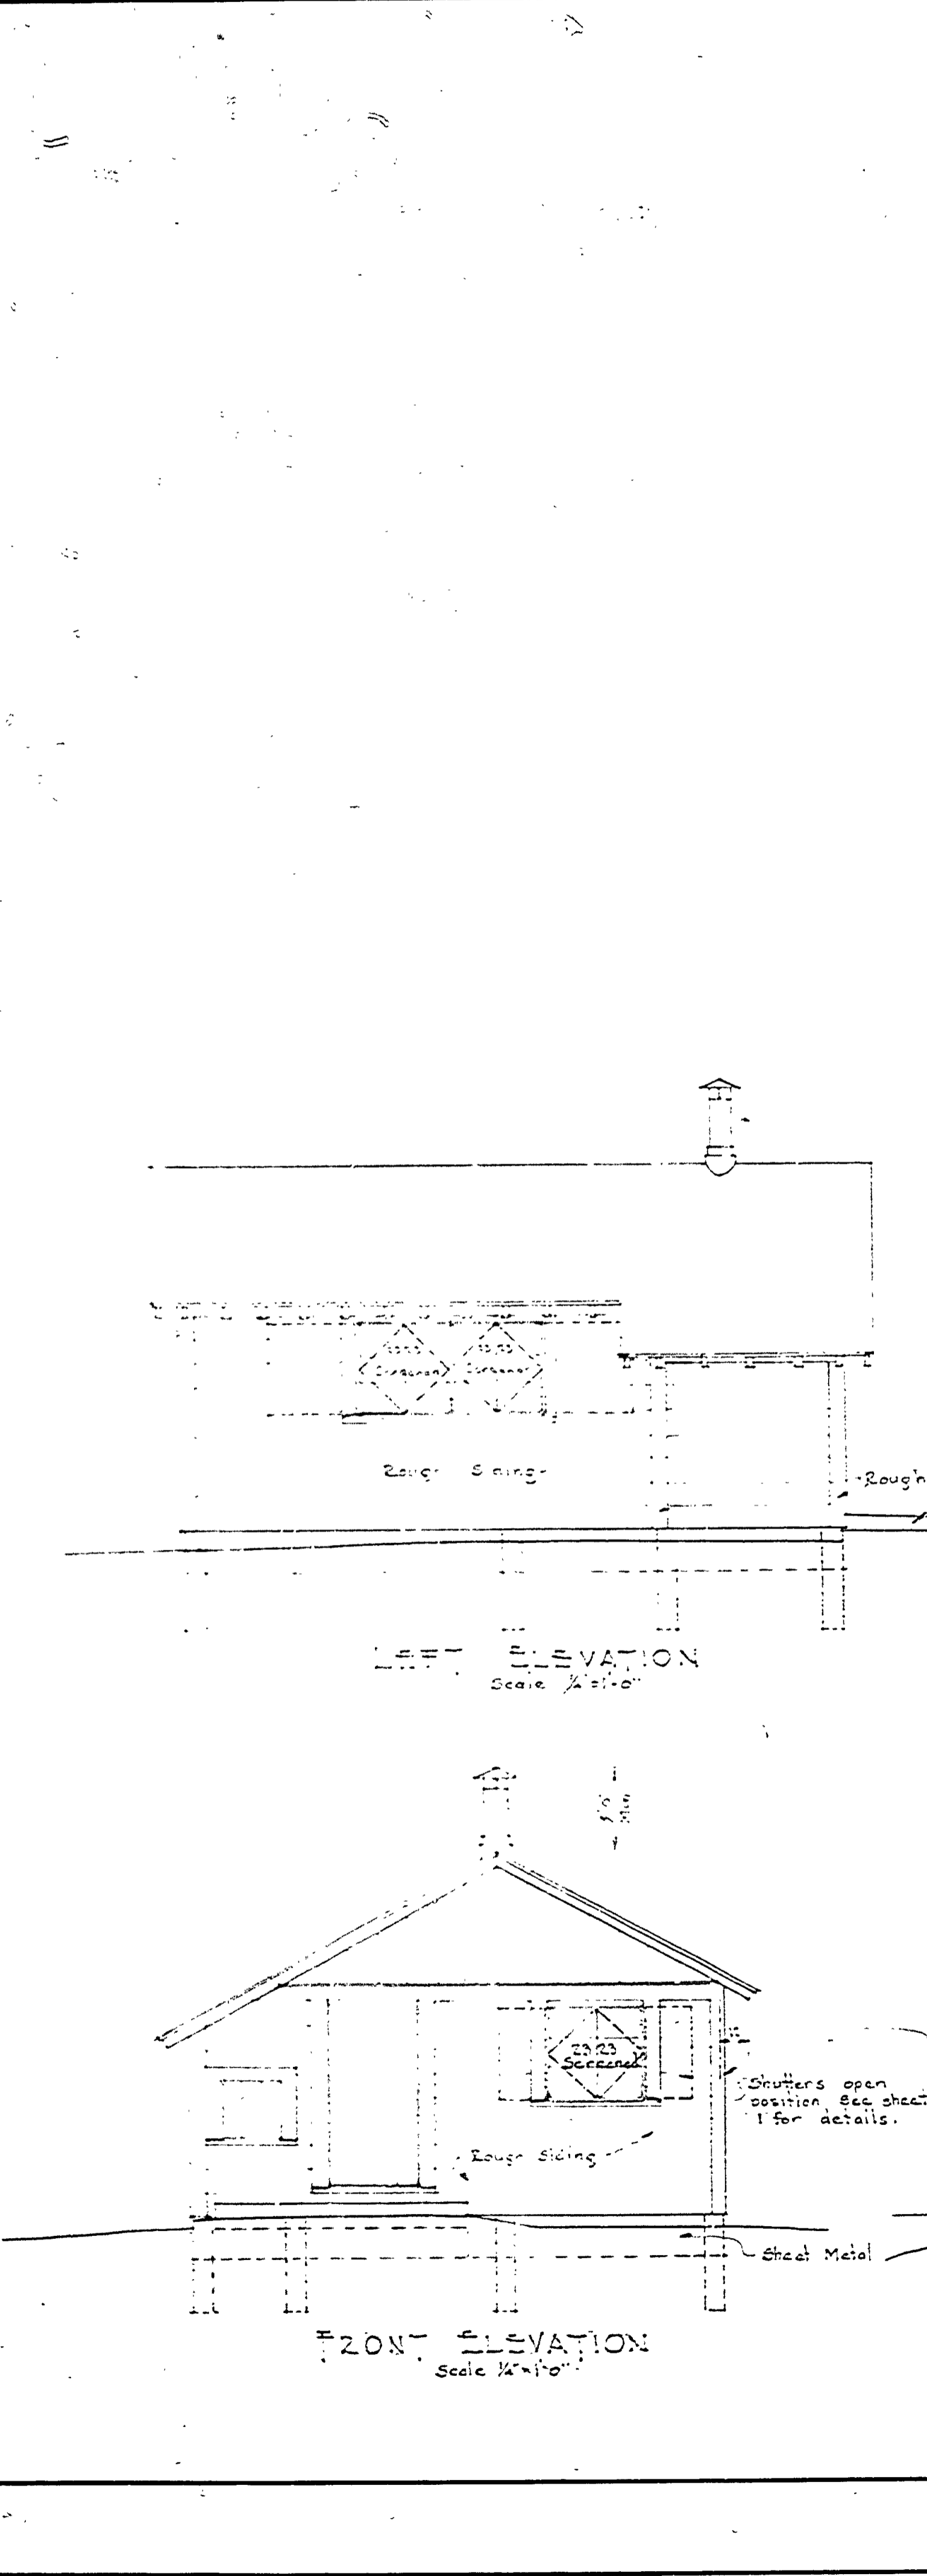

NOTE -
 Finish exterior with
 2 1/2" x 4" Weather Gray
 Creosote all over joints
 and beams from ground to floor.
 Finish interior with 1 coat
 shellac and 1 coat flat varnish to
 plate height (bunks & furniture)
 Deck painted brown.

ALTERNATE DESIGN.

MICHIGAN
 DEPARTMENT OF CONSERVATION
 PARKS AND RECREATION DIVISION

PORCUPINE MTS. AREA
 A BUNK OVERNITE CABIN

SHEET
 NO. 2
 OF 2

PLAN NO.
 A102