
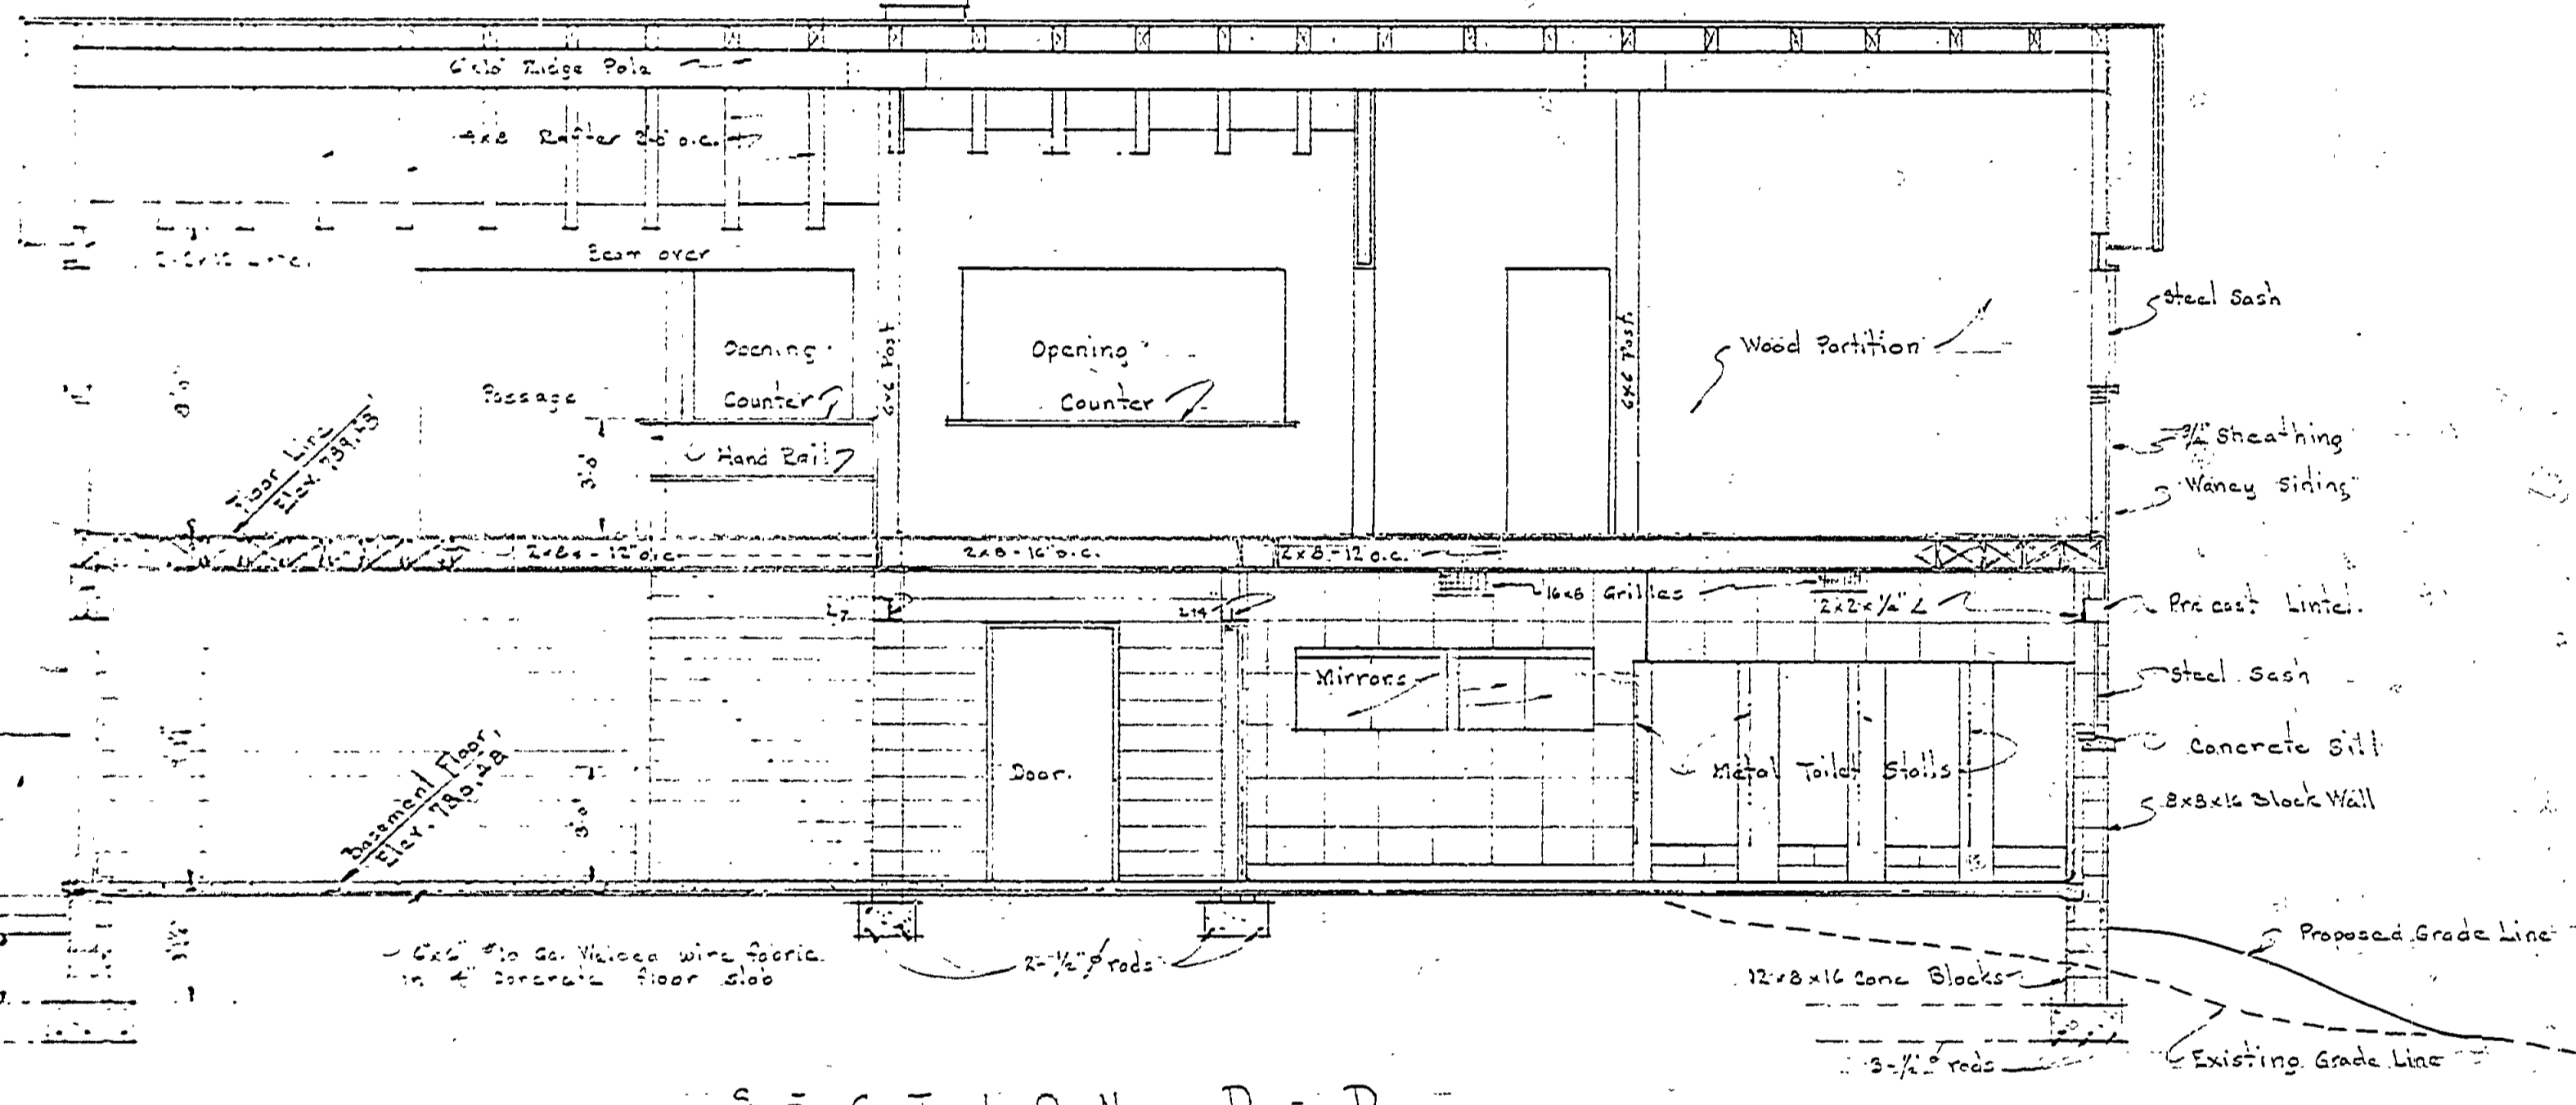
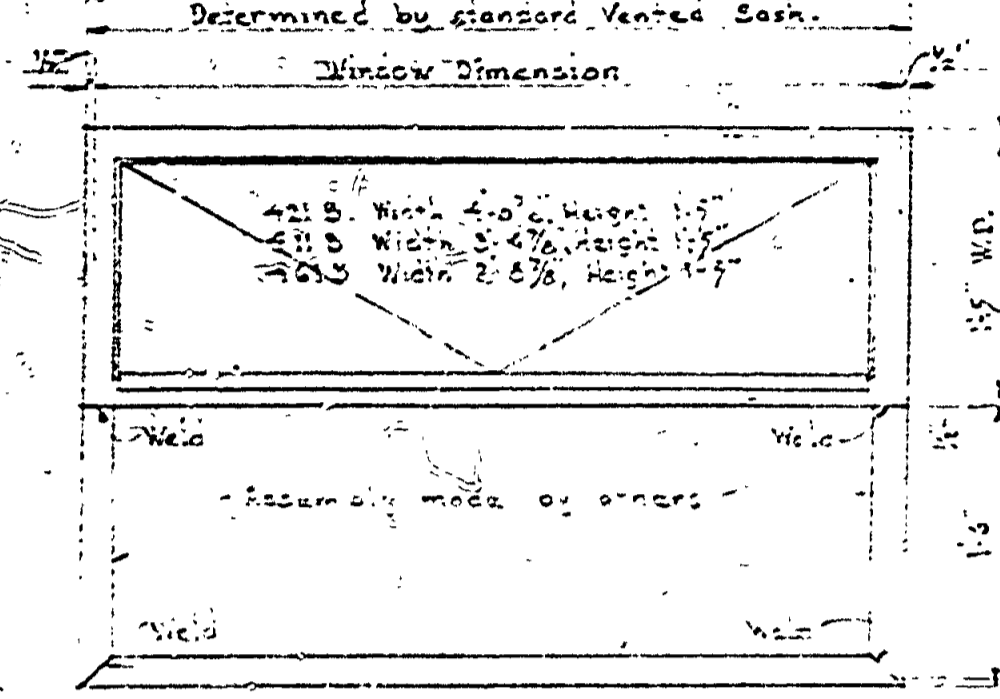
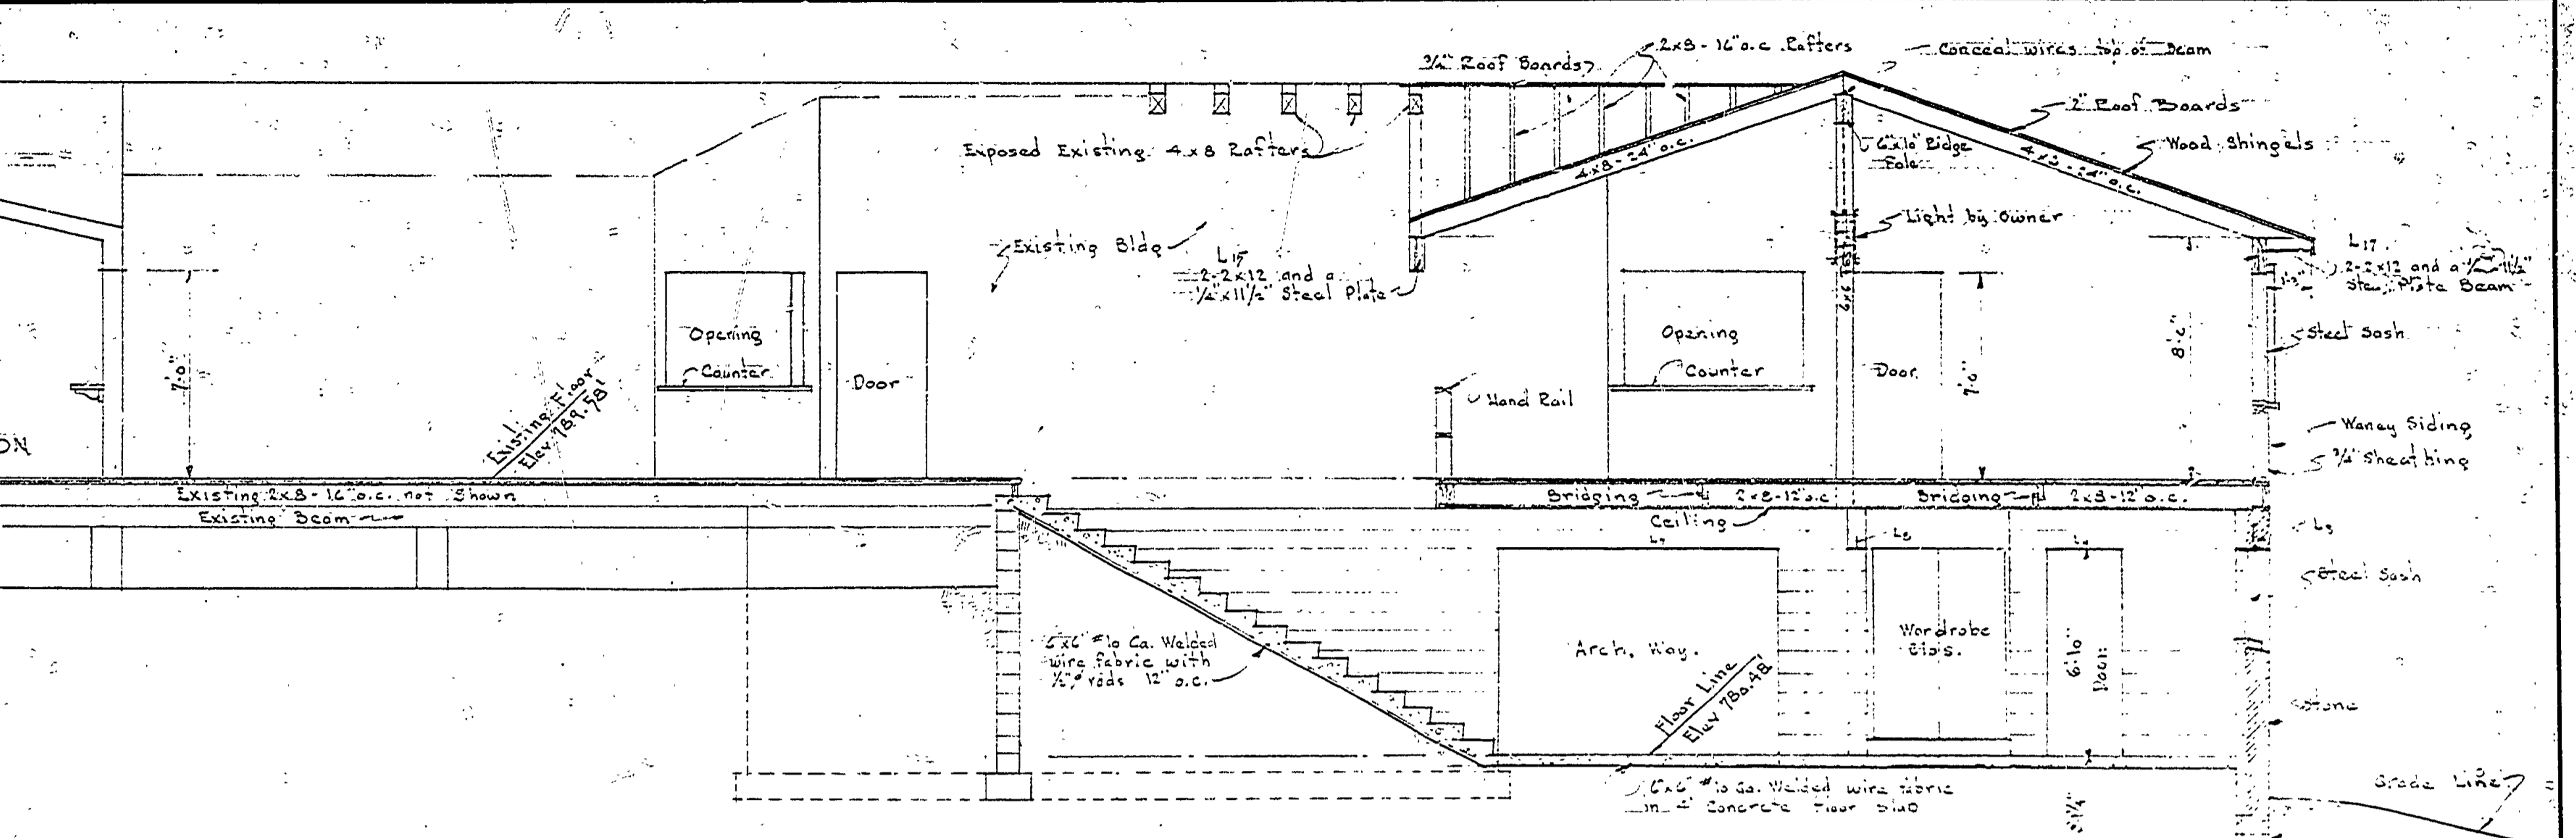
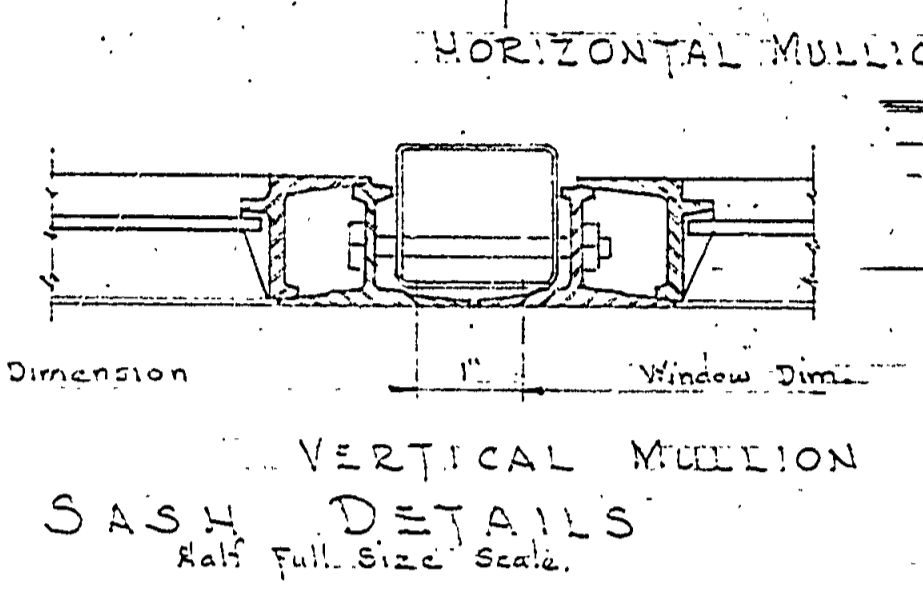


DATE BY  
 REVISIONS  
 NO. DATE BY  
 APPROVED BY  
 DATE  
 REVIEWED BY SECTIONS  
 ARCHITECTURAL  
 ENGINEERING  
 LANDSCAPE  
 DRAWN BY  
 TRACED BY  
 CHECKED BY  
 DATE

### WINDOW SCHEDULE

NO. OF	CATALOG No. or Assumptions	WIDTH	HEIGHT	NO. LIGHTS	MULLIONS	FIXED	VENTED	SCREENS	REMARKS
A	421 B (1 Unit)	4'-0 1/4"	2'-11"	2	None				One with Obscure Glass
B	421 B (2 Units)	8'-2 1/4"	2'-11"	4	Vert. Mull.				
C	421 B (3 Units)	12'-4 1/4"	2'-11"	6	Vert. Mull.				Obscure Glass
D	461 B (1 Unit)	2'-0 1/4"	2'-11"	2	None				Obscure Glass
E	421 B & 422 F	12'-4 1/4"	4'-2"	6	Vert. Mull.				2 each each
F	422 F & 422 F	8'-2 1/4"	4'-2"	4	Vert. Mull.				2 each each
G	411 D (3 Units)	10'-4 1/4"	2'-11"	6	Vert. Mull.				

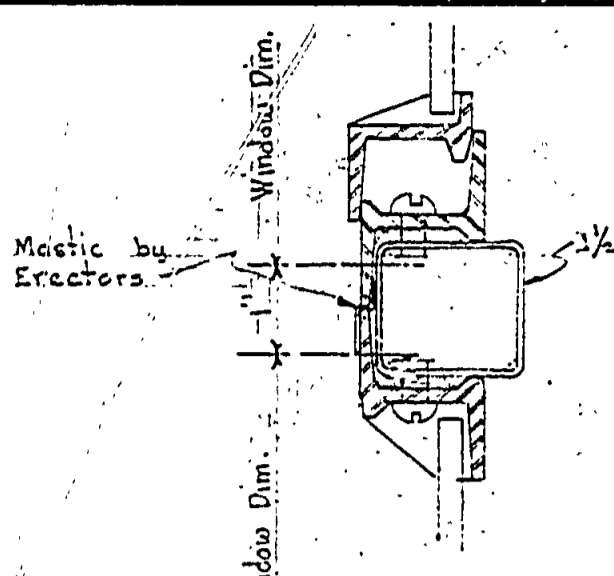

### FINISH SCHEDULE

ROOM	FLOOR		BASE		WALLS		CEILING		PAINTED	REMARKS
	CONCRETE	WOOD	WOOD	CEMENT TILE	WOOD	CEMENT TILE	WOOD	CEMENT TILE		
1										
2										
3										
4										See Notes
5										
6										No Ceiling
7										
8										
9										
10										
11										See Finish Notes
12										
13										
14										
15										

