

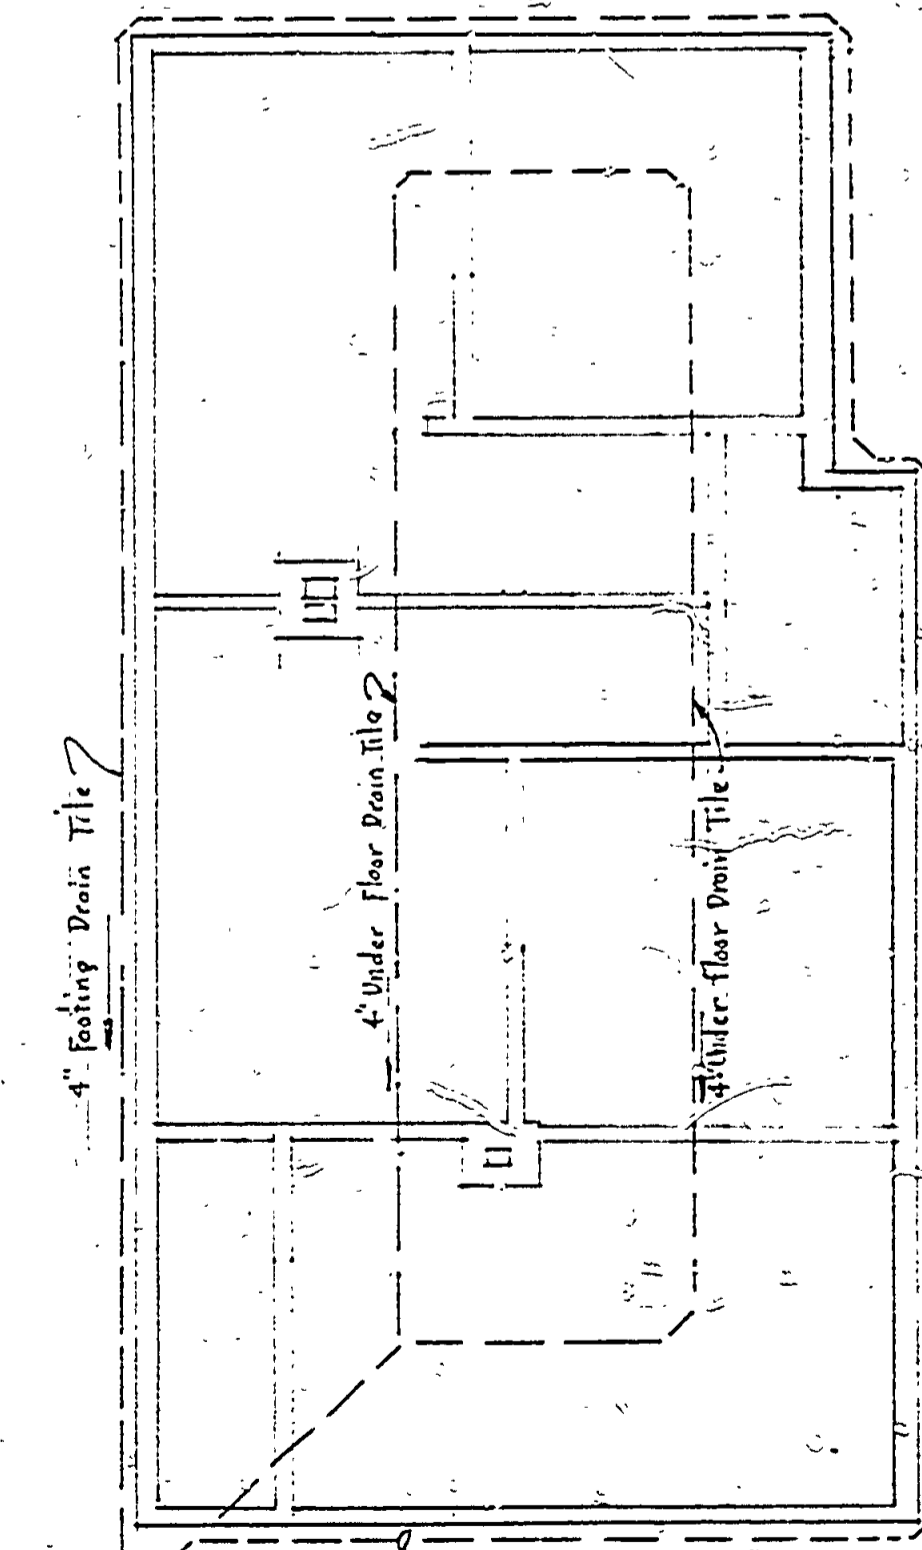


DRAWN BY		REVIEWED BY SECTIONS		APPROVED BY		REVISIONS		
TRACED BY	ARCHITECTURAL	J.R.	J.R.	J.R.	DATE	NO.	DATE	BY
	ENGINEERING	H.C.M.	H.C.M.	ASSISTANT CHIEF IN CHARGE	6-1-52	1		
	LANDSCAPE	J.R.	J.R.	OF DESIGN	6-1-52	2		
DATE						3		
						4		
						5		
						6		

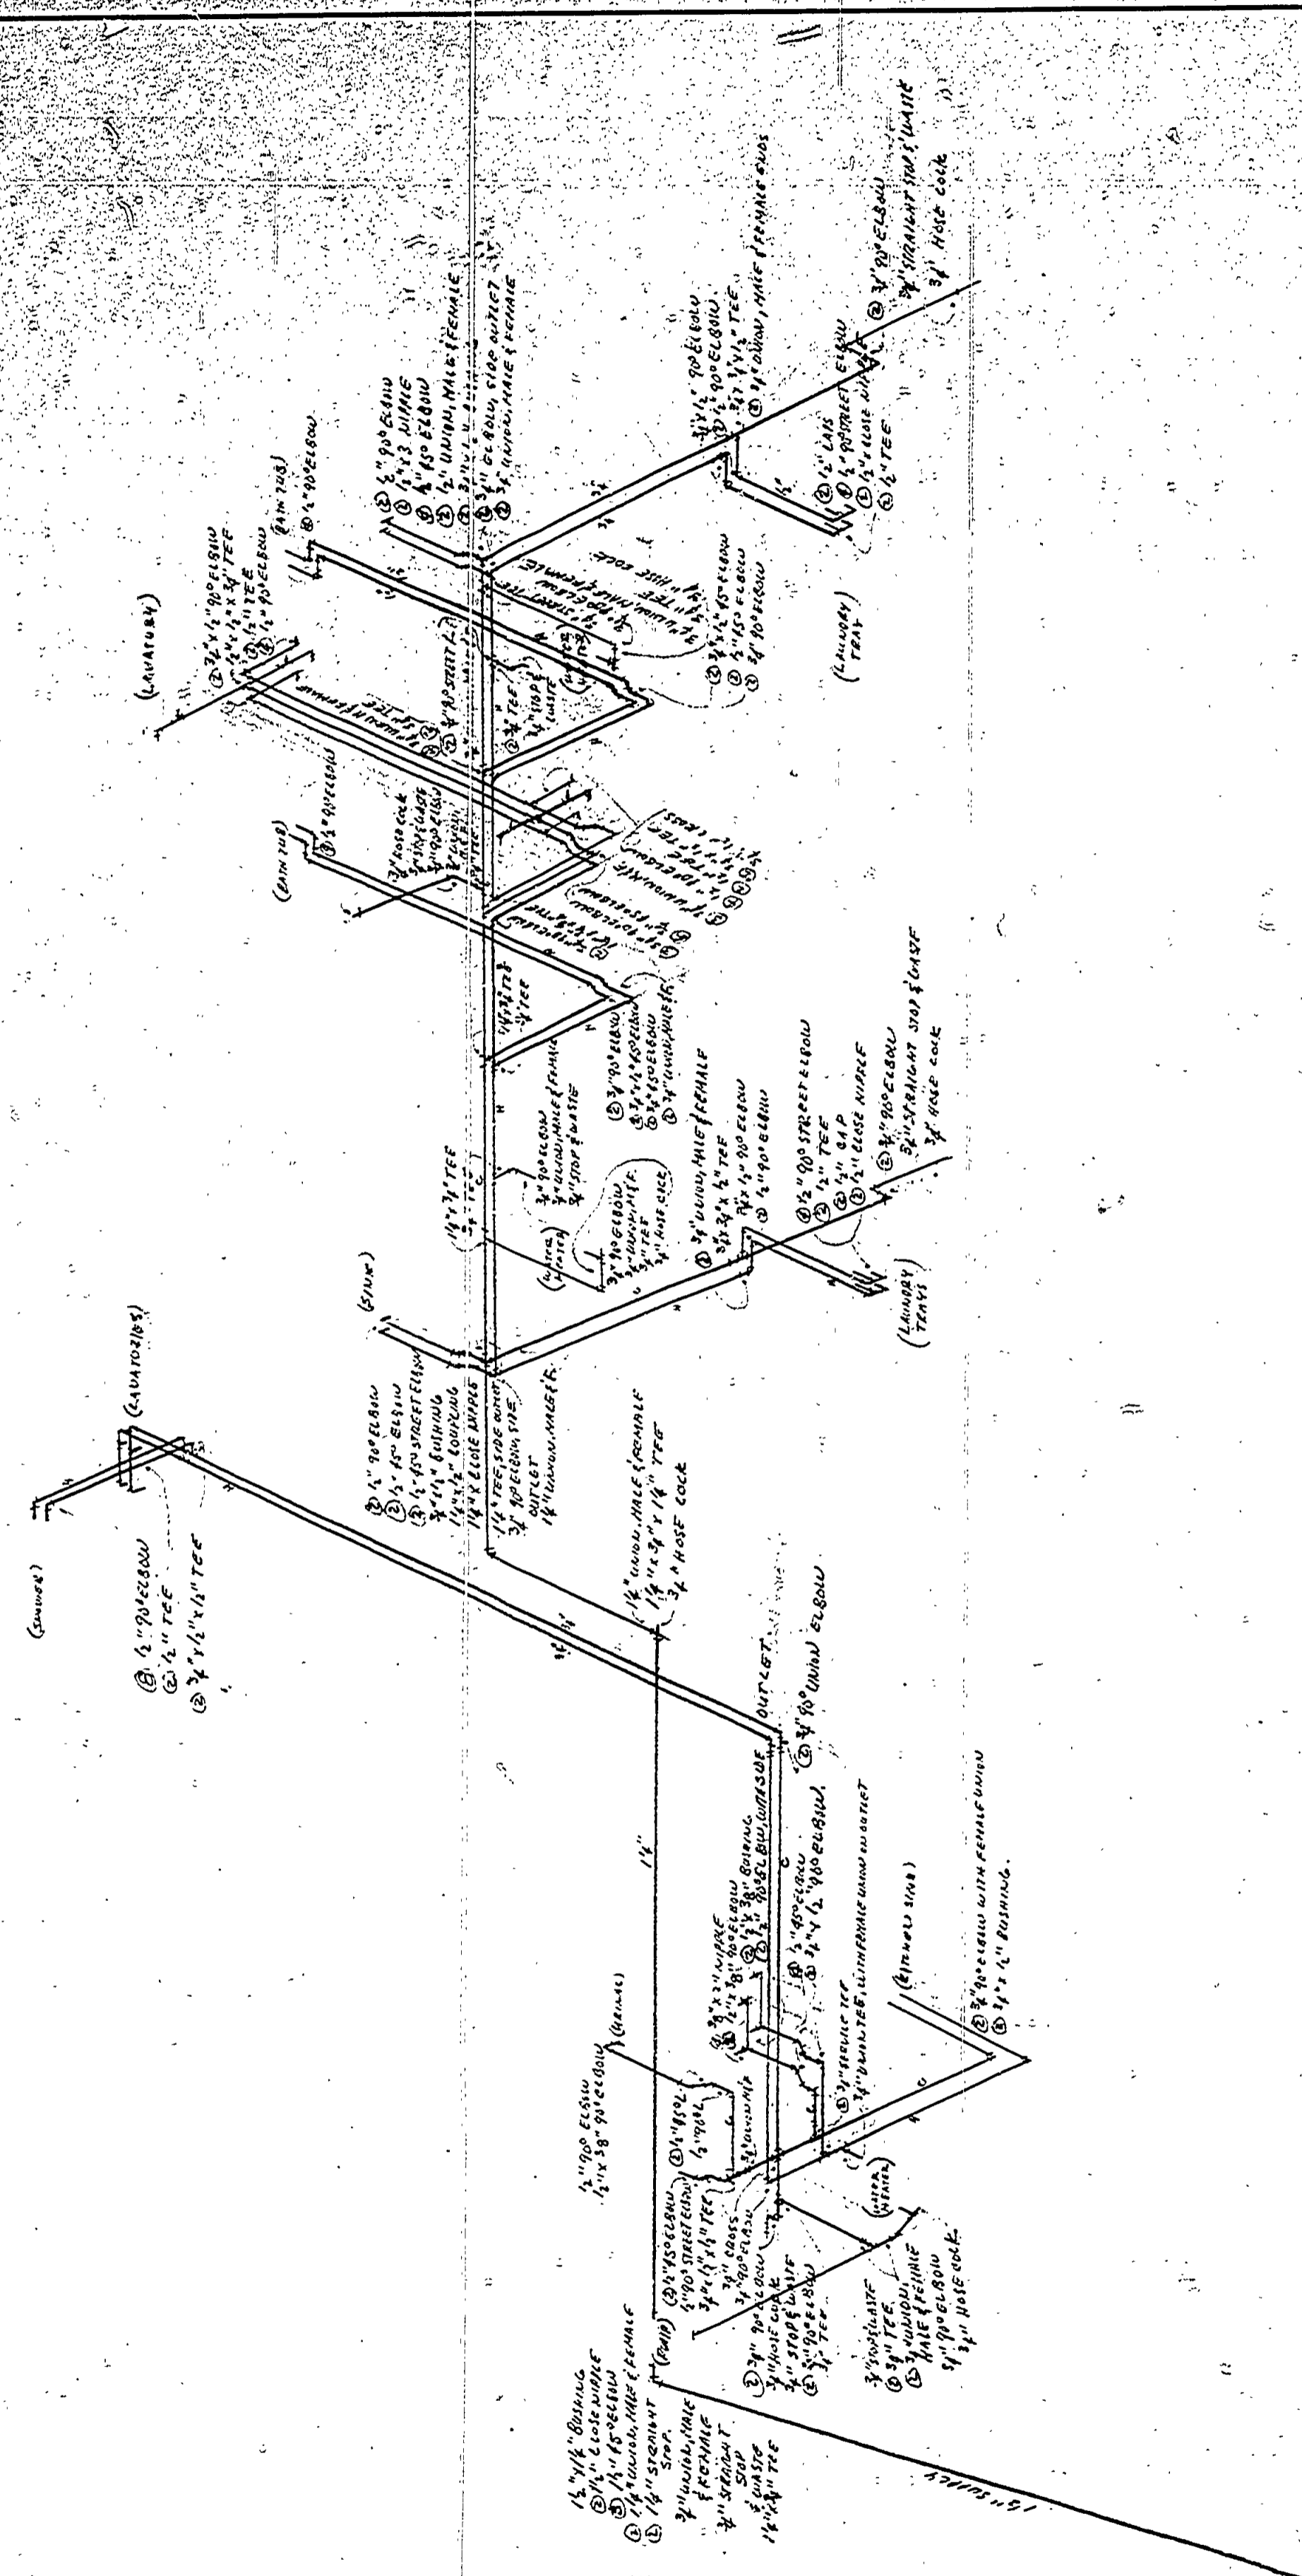

DRAINAGE TILE LAYOUT

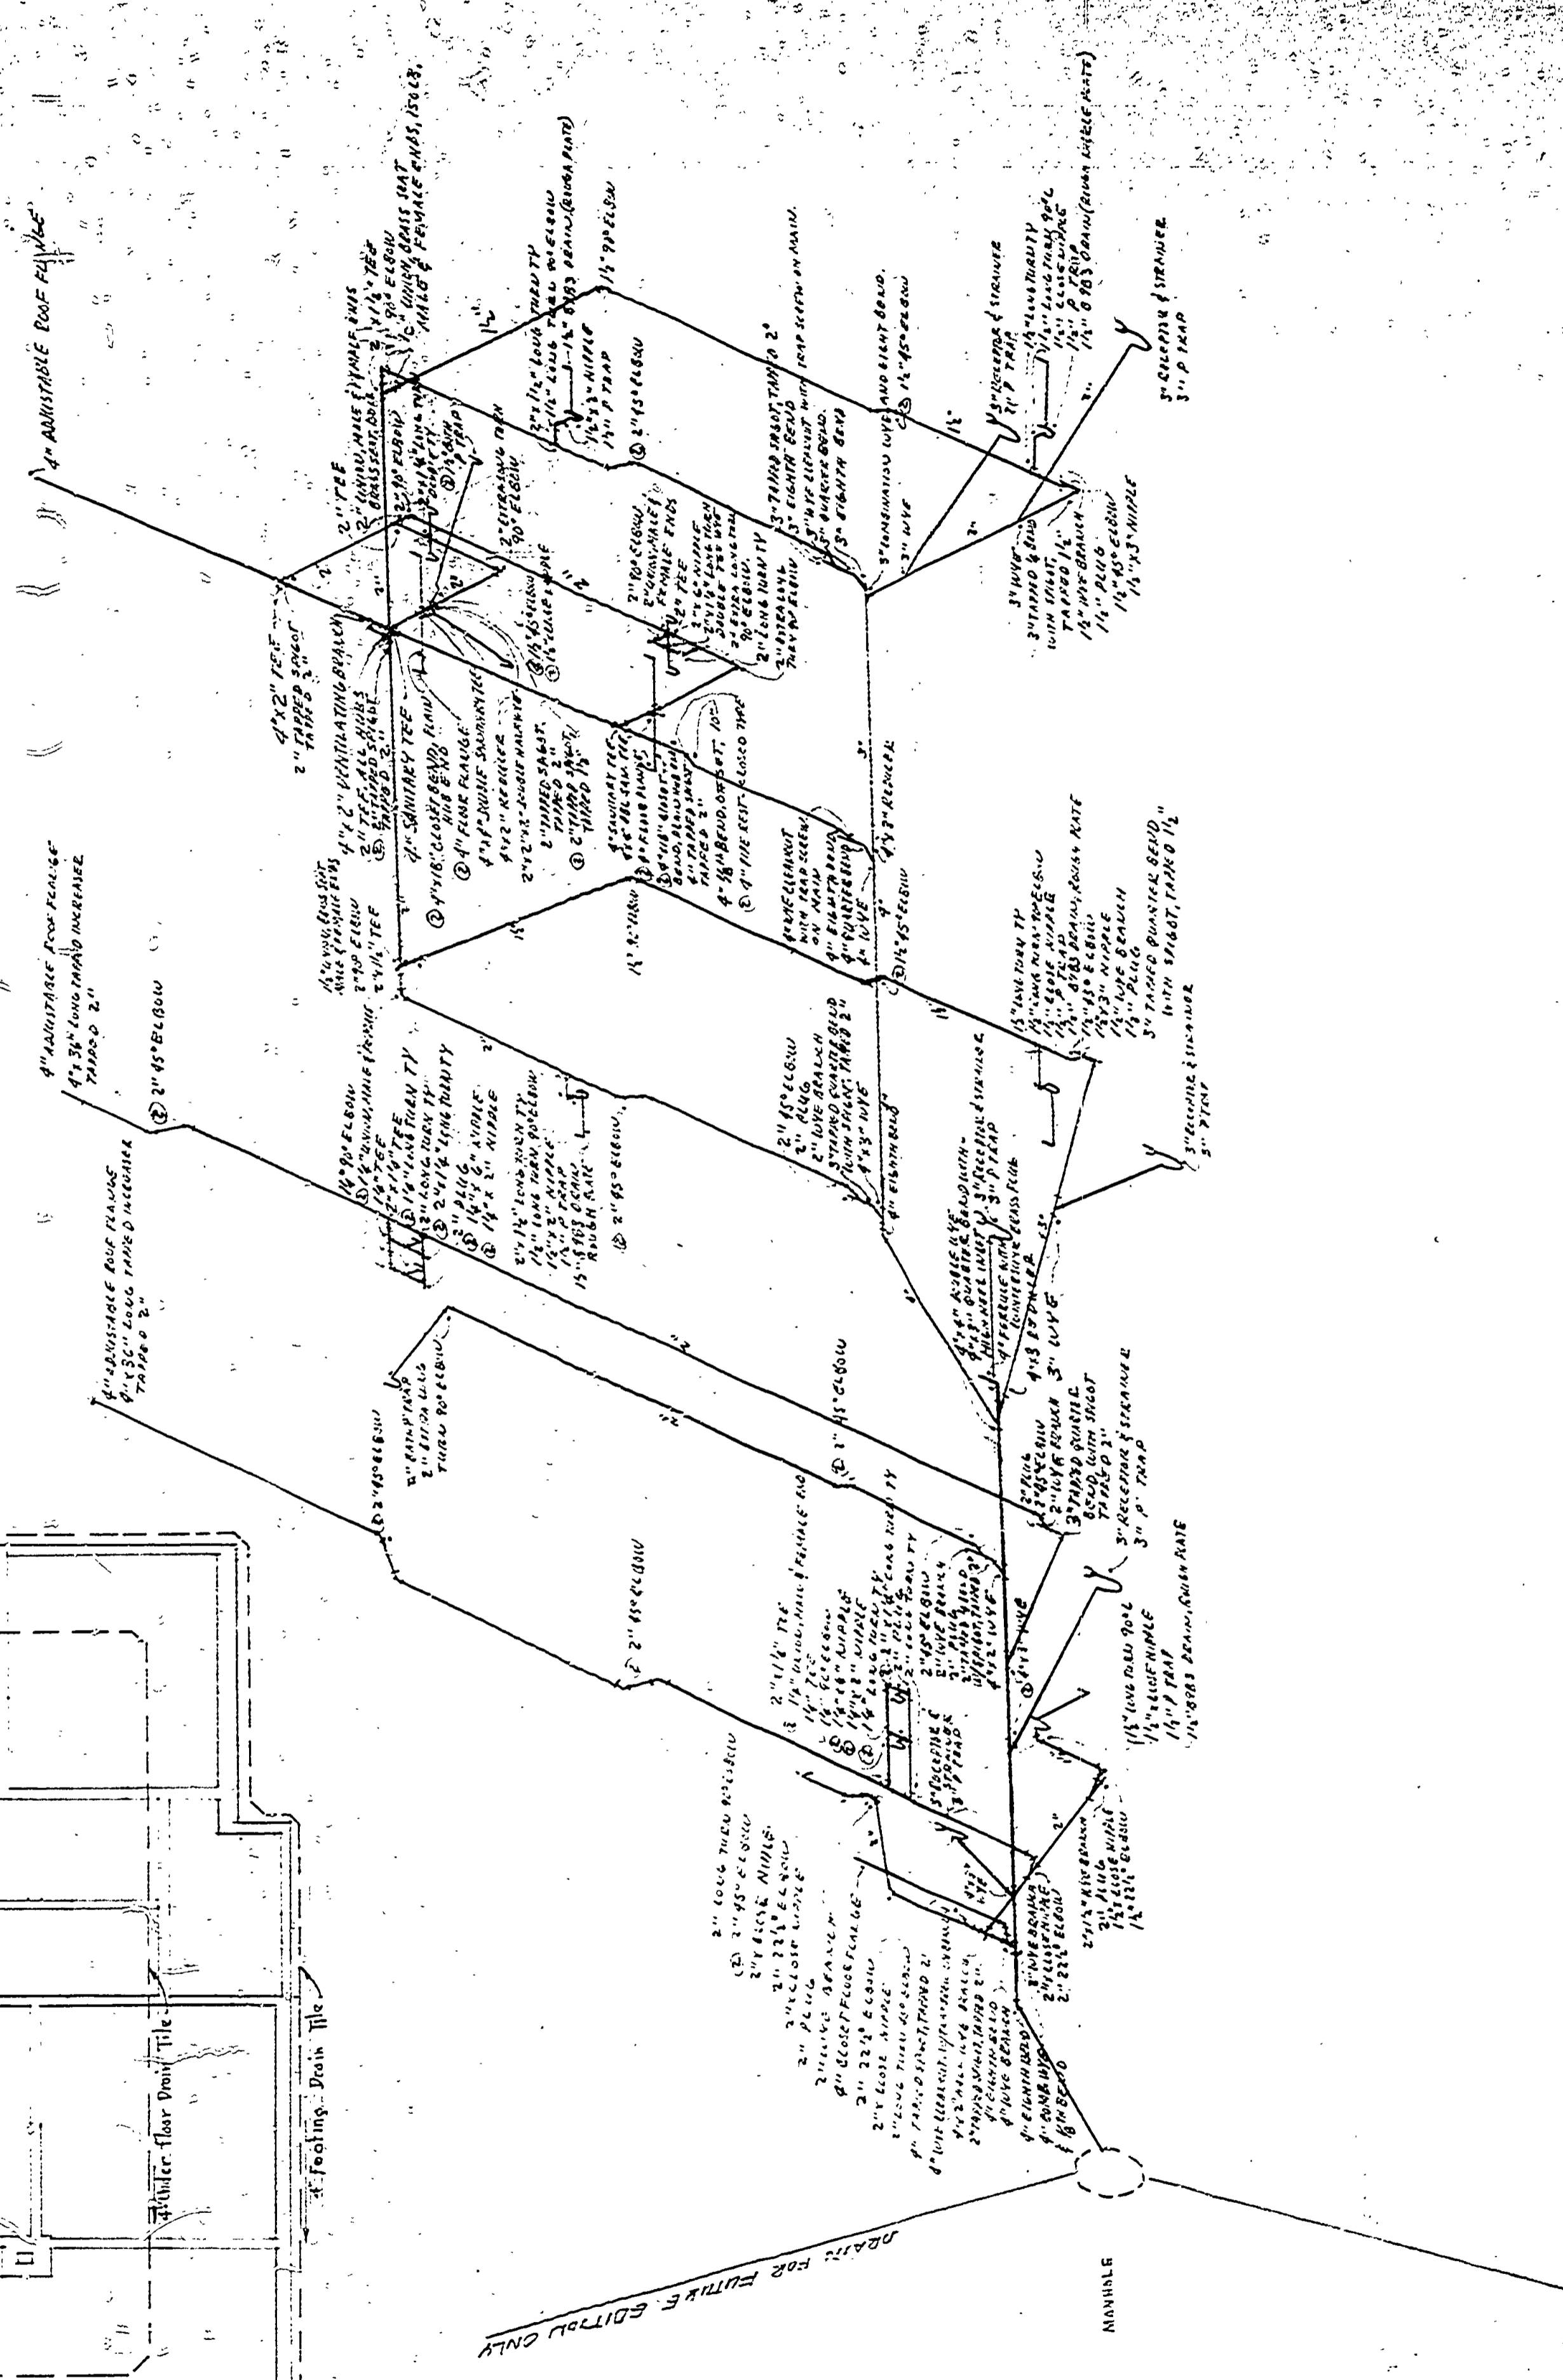

MICHIGAN
DEPARTMENT OF CONSERVATION
PARKS AND RECREATION DIVISION

PORCUPINE MOUNTAINS STATE PARK
STAFF QUARTERS.

SHEET
NO. 8
OF 8

PLAN NO.
A-109