
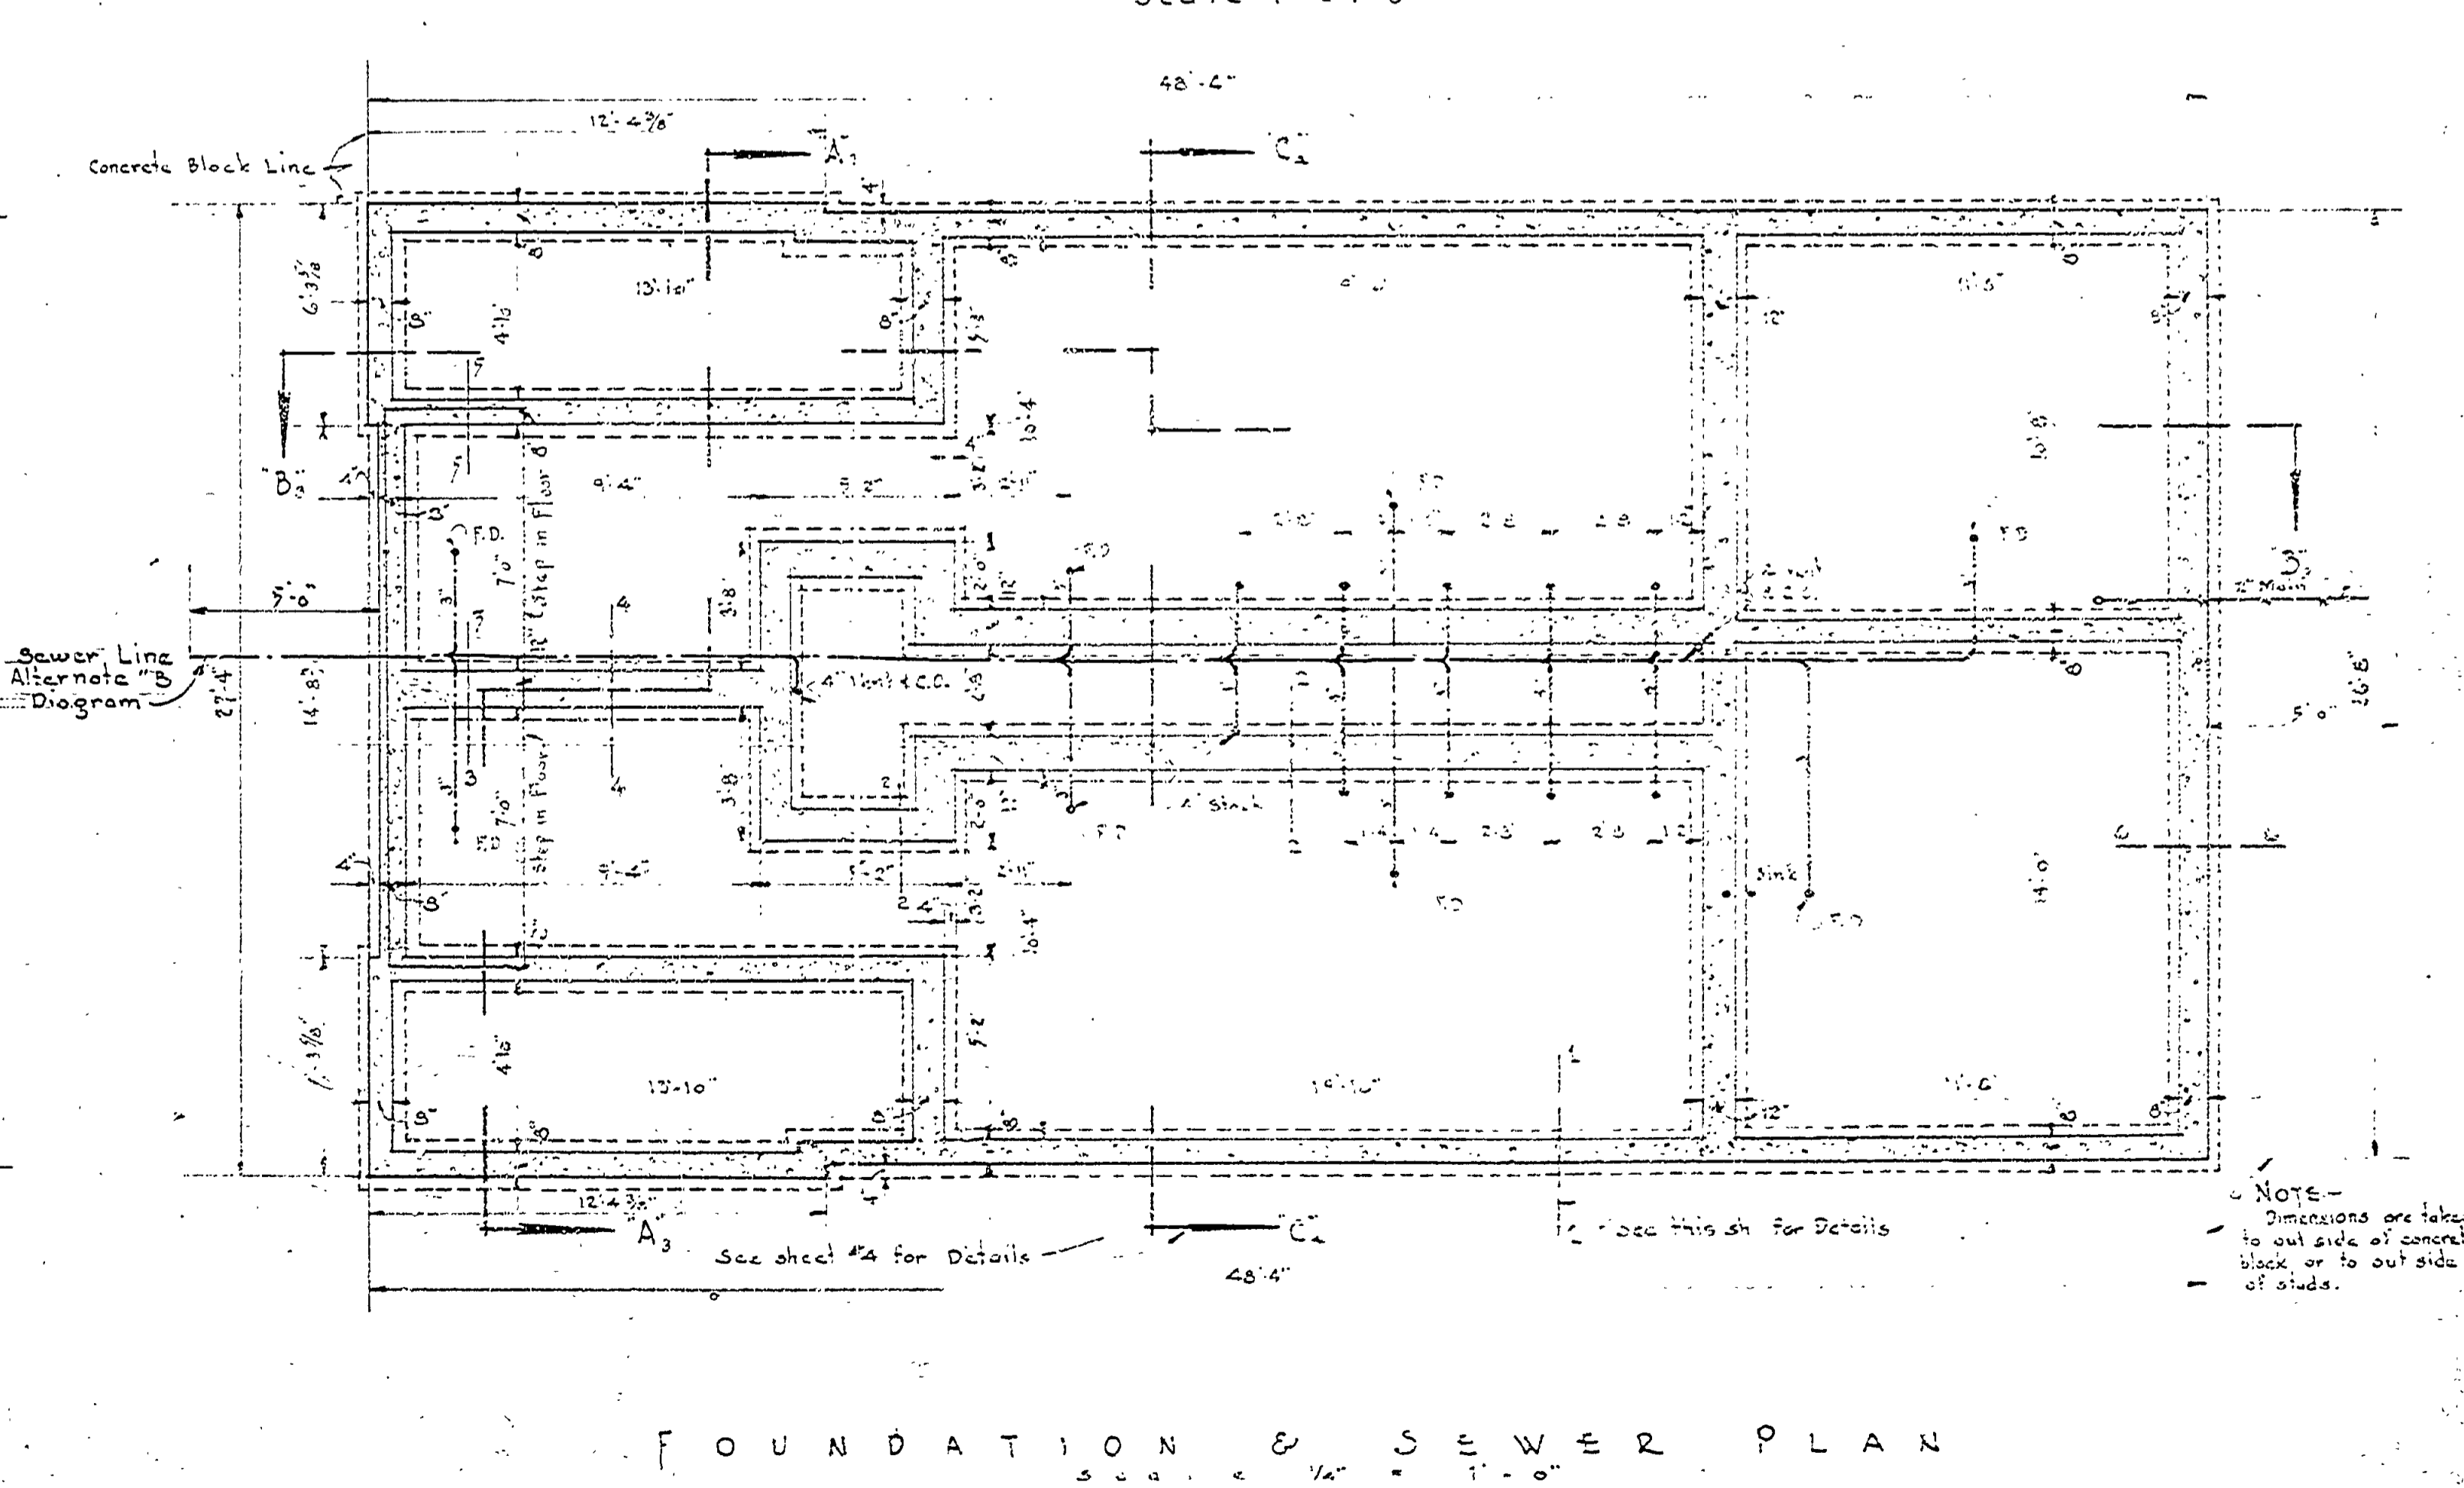
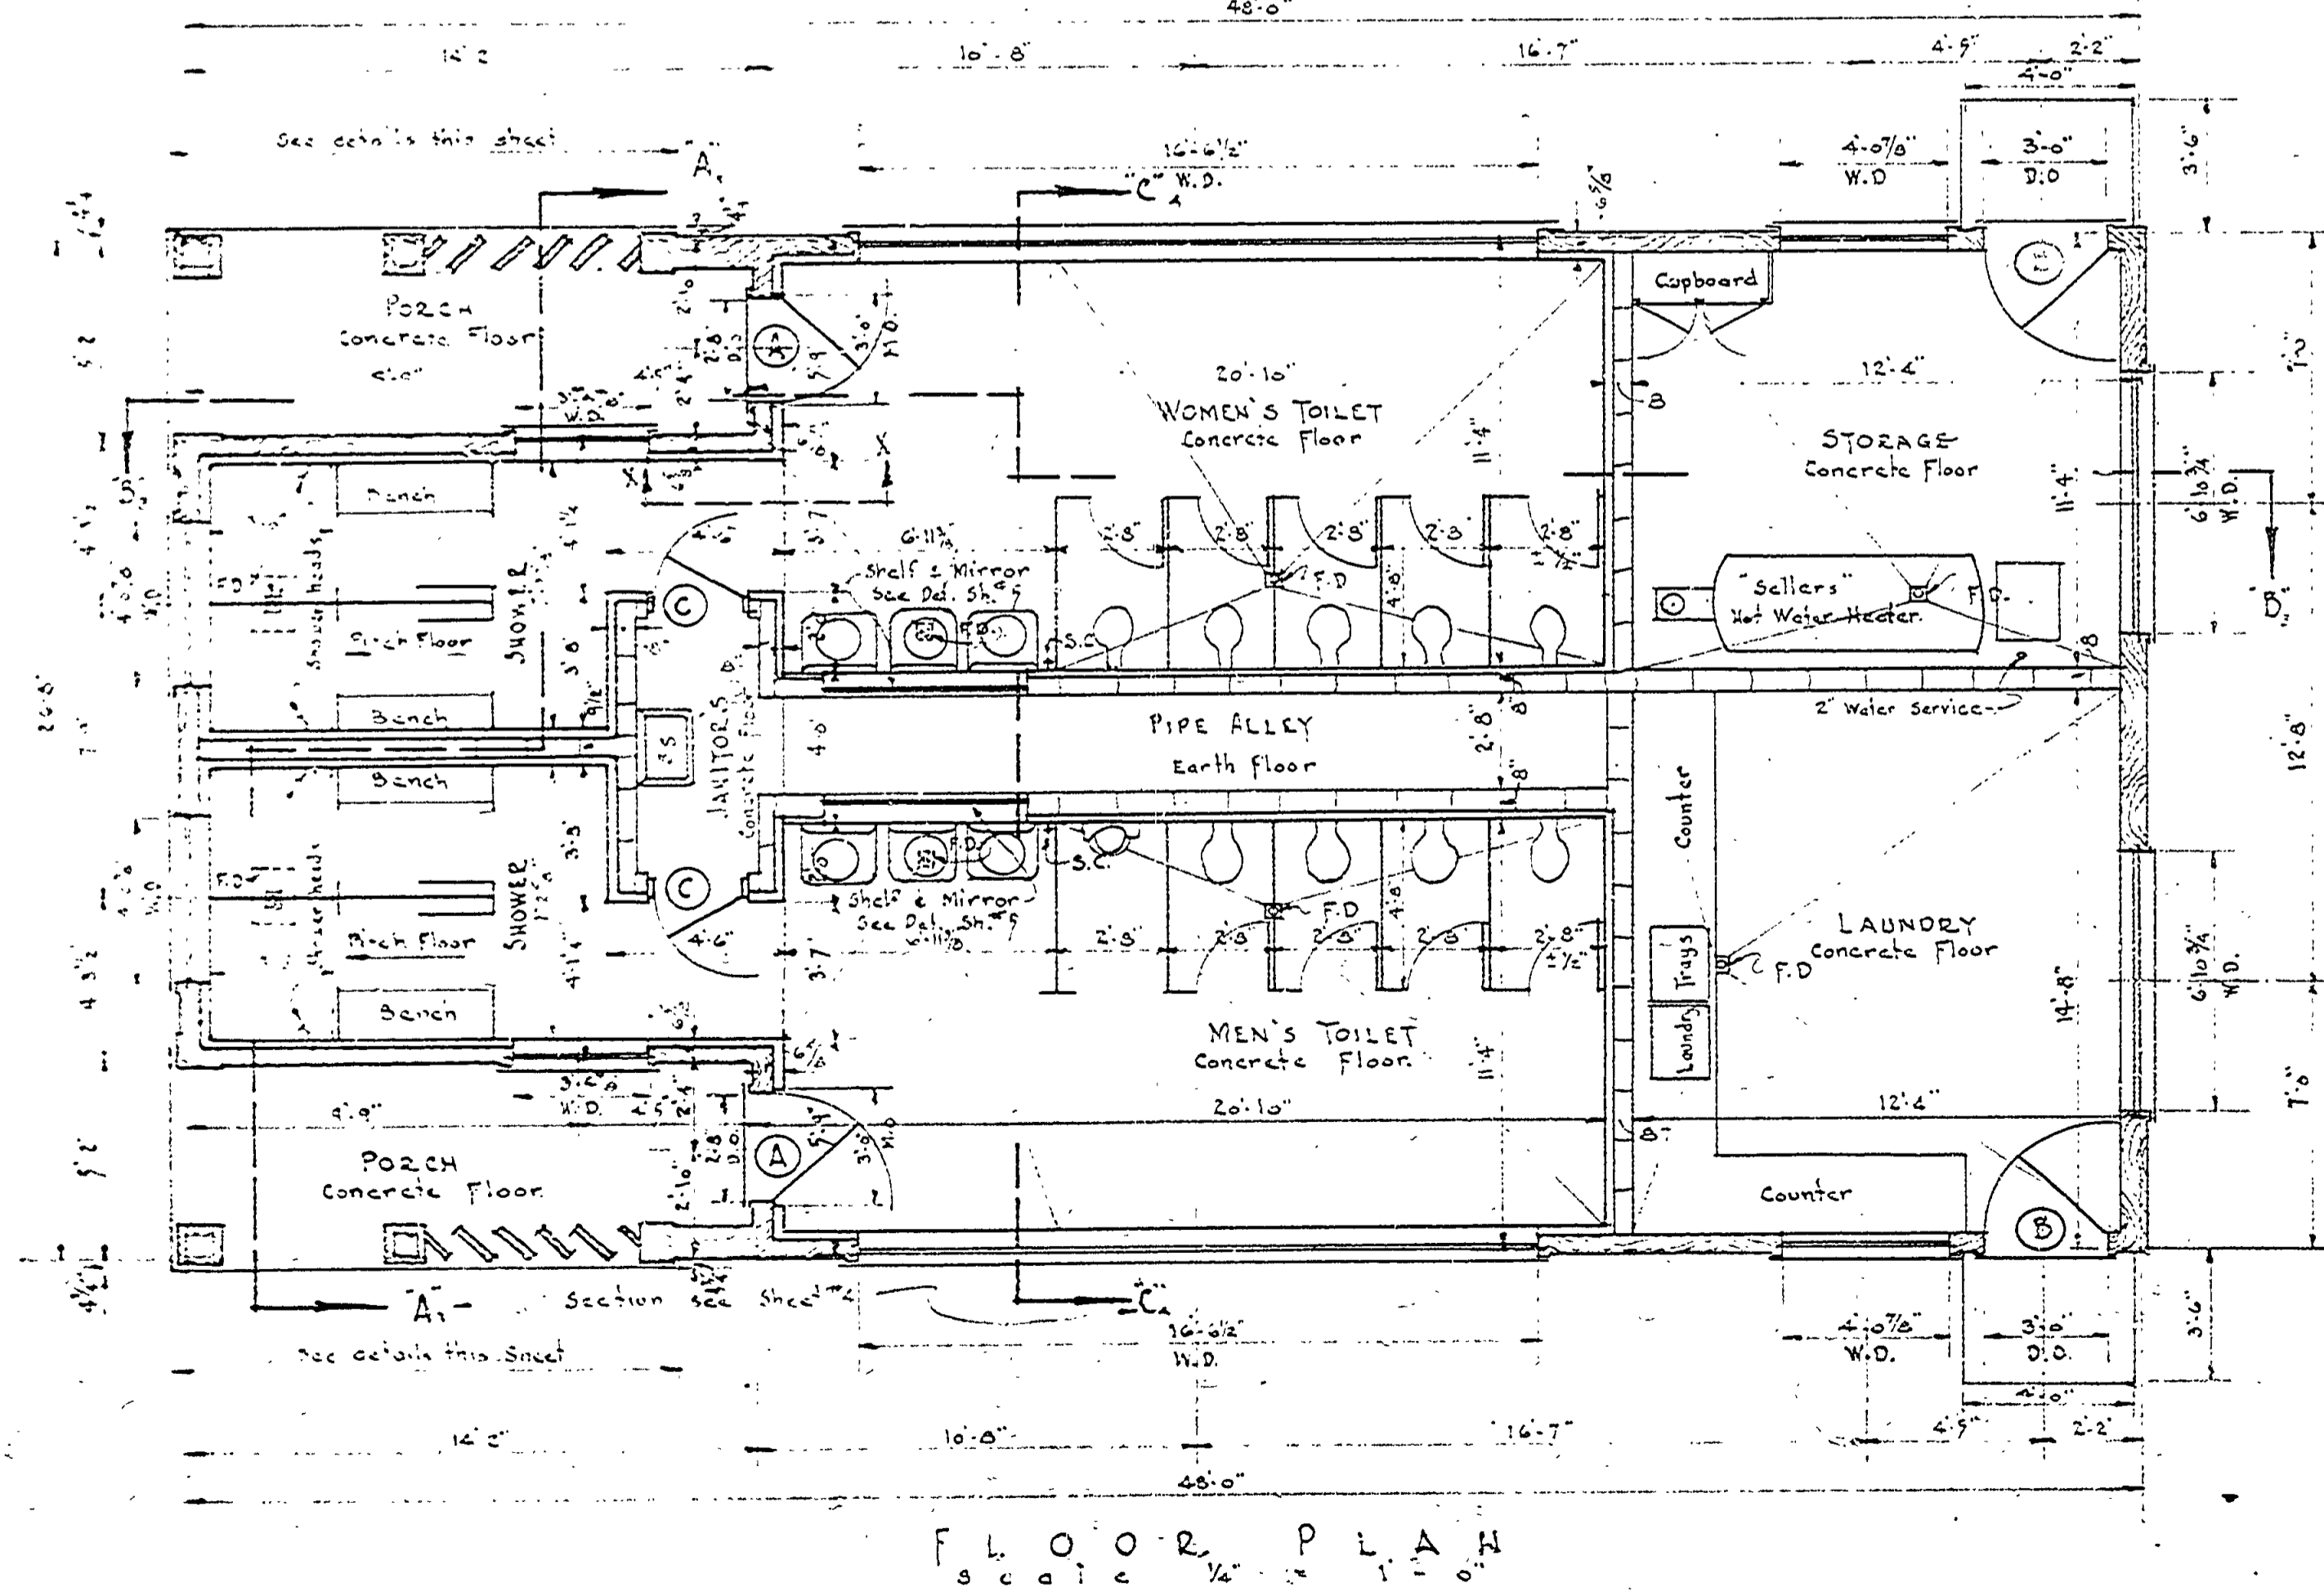
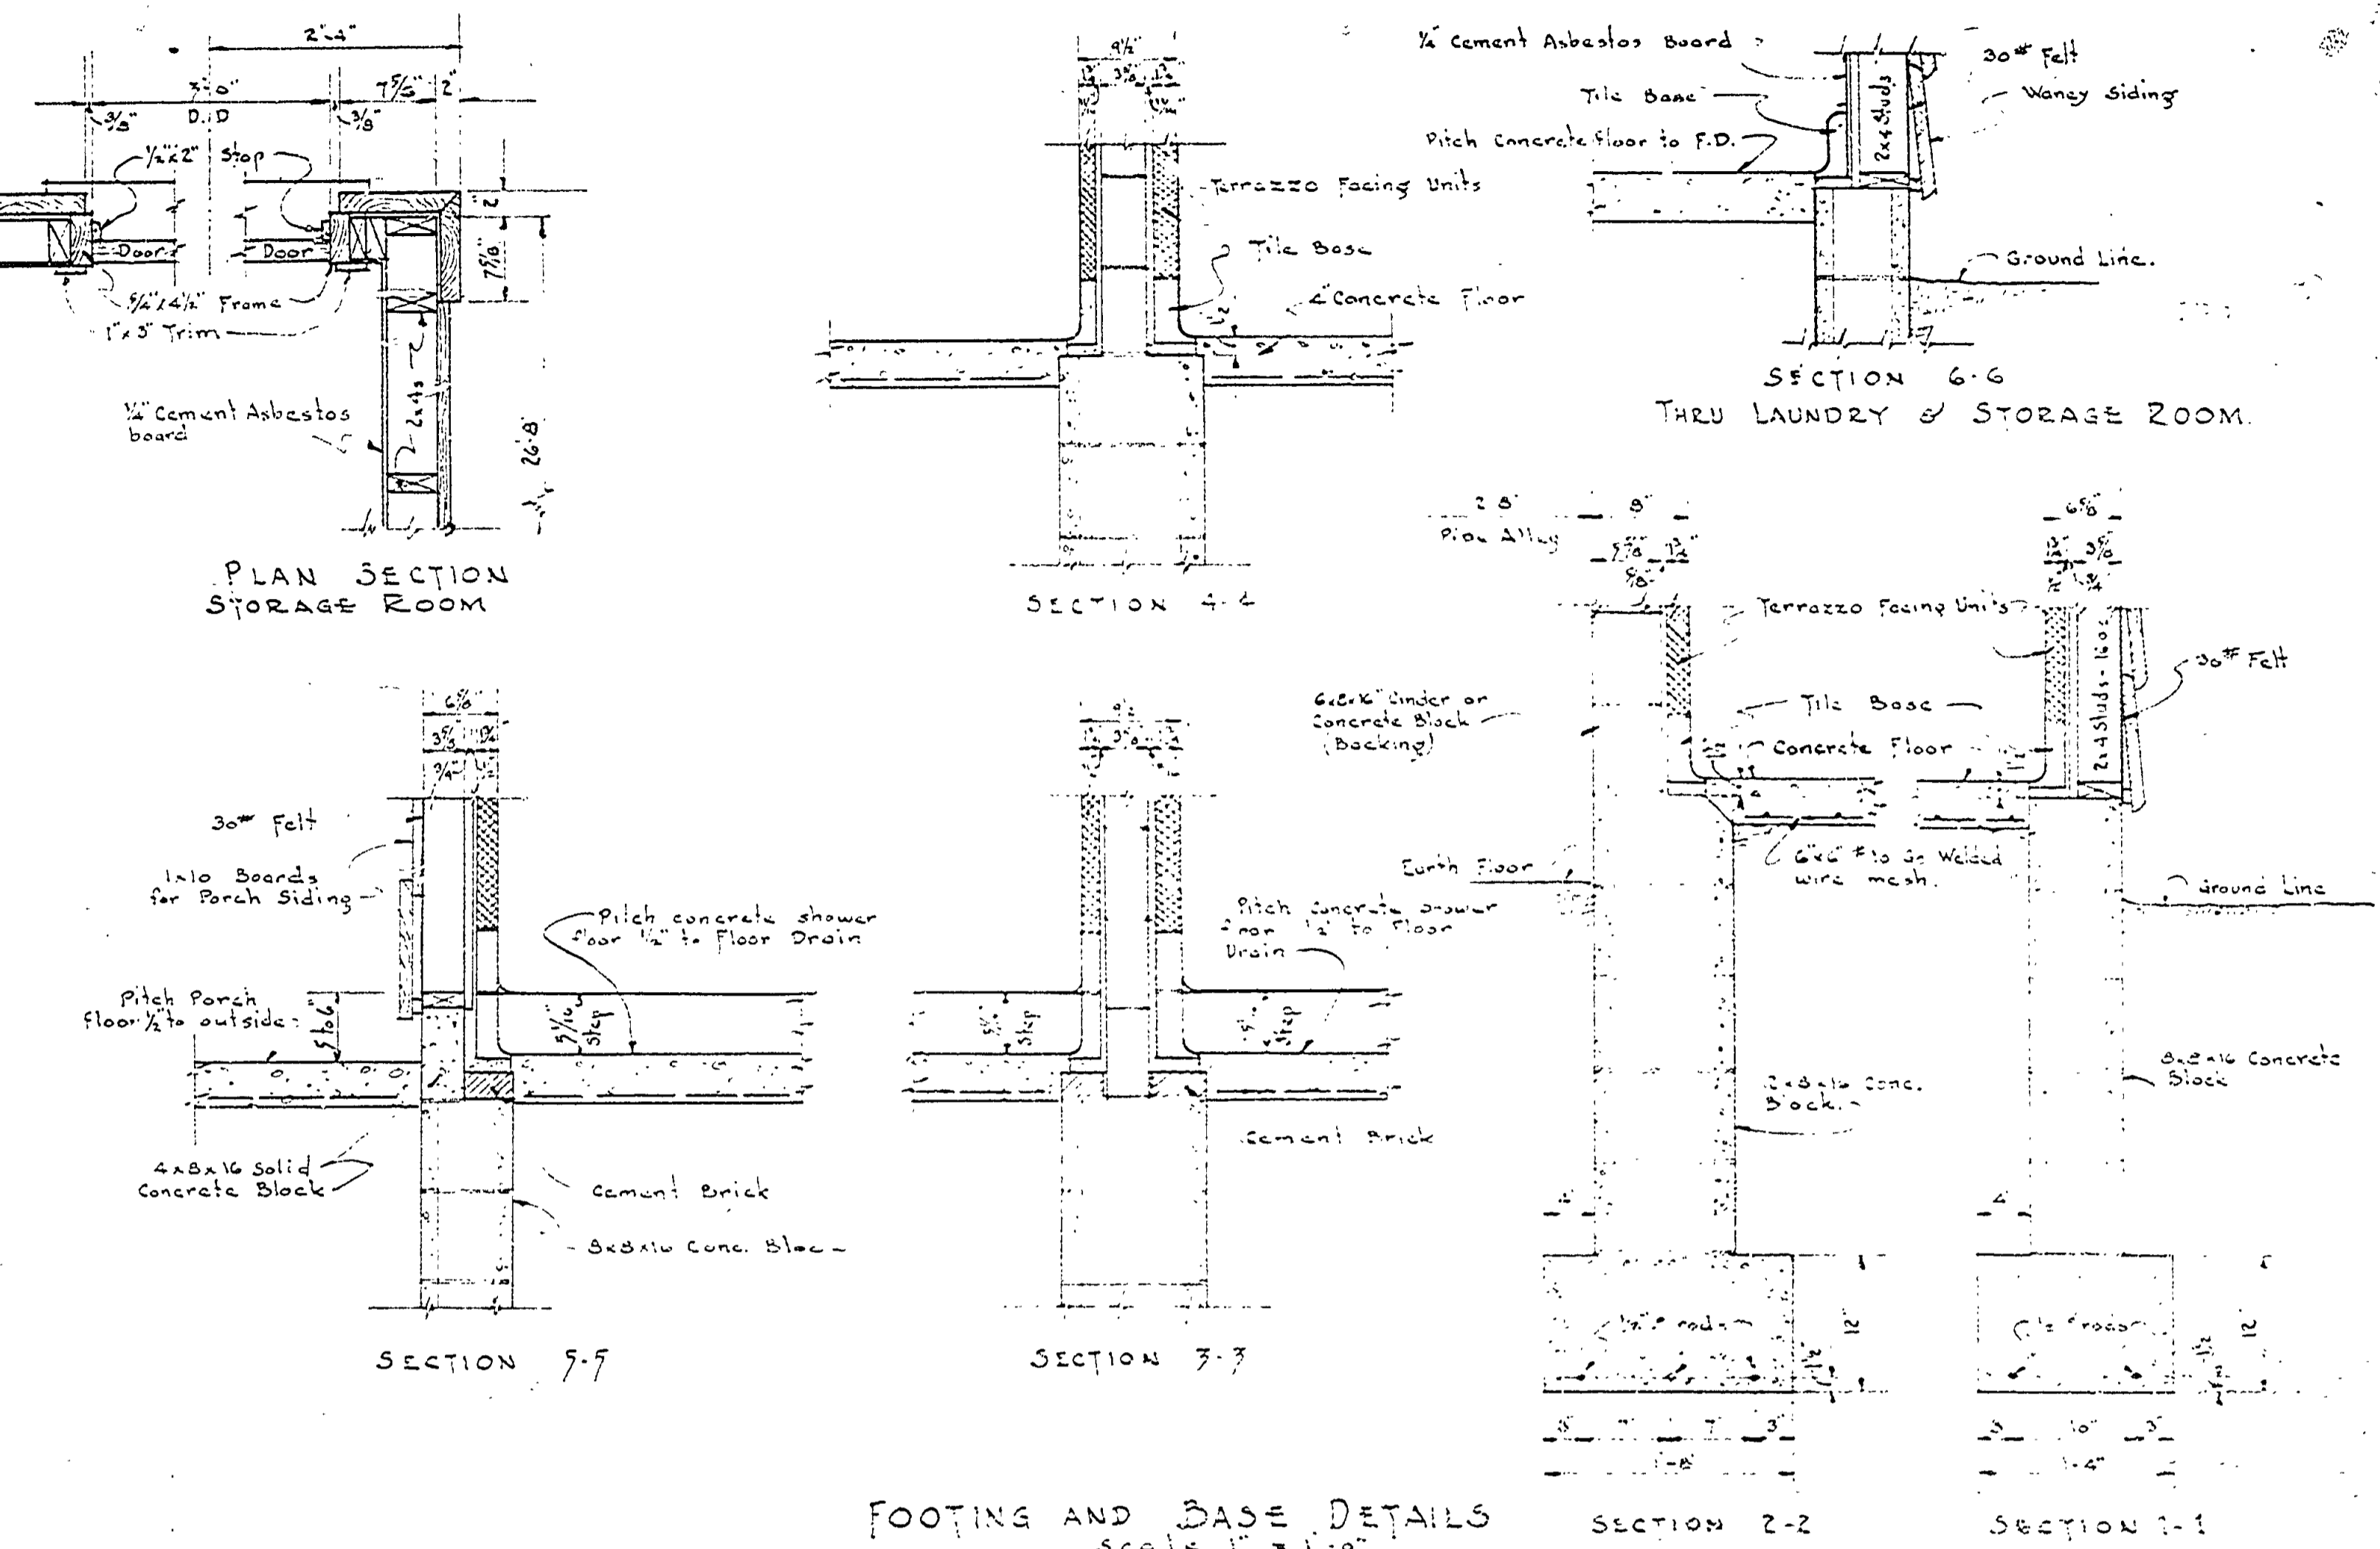


NO.	DATE	BY	REVISIONS
1			
2			
3			
4			
5			
6			

DATE	APPROVED BY	REVIEWED BY SECTIONS	DATE	APPROVED BY
9-14-54	J.L.K.	J.L.K.	9-14-54	J.L.K.
9-14-54	J.L.K.	J.L.K.	9-14-54	J.L.K.
9-14-54	J.L.K.	J.L.K.	9-14-54	J.L.K.

DATE	TRACED BY	CHECKED BY	DATE
9-14-54	J.L.K.	J.L.K.	9-14-54

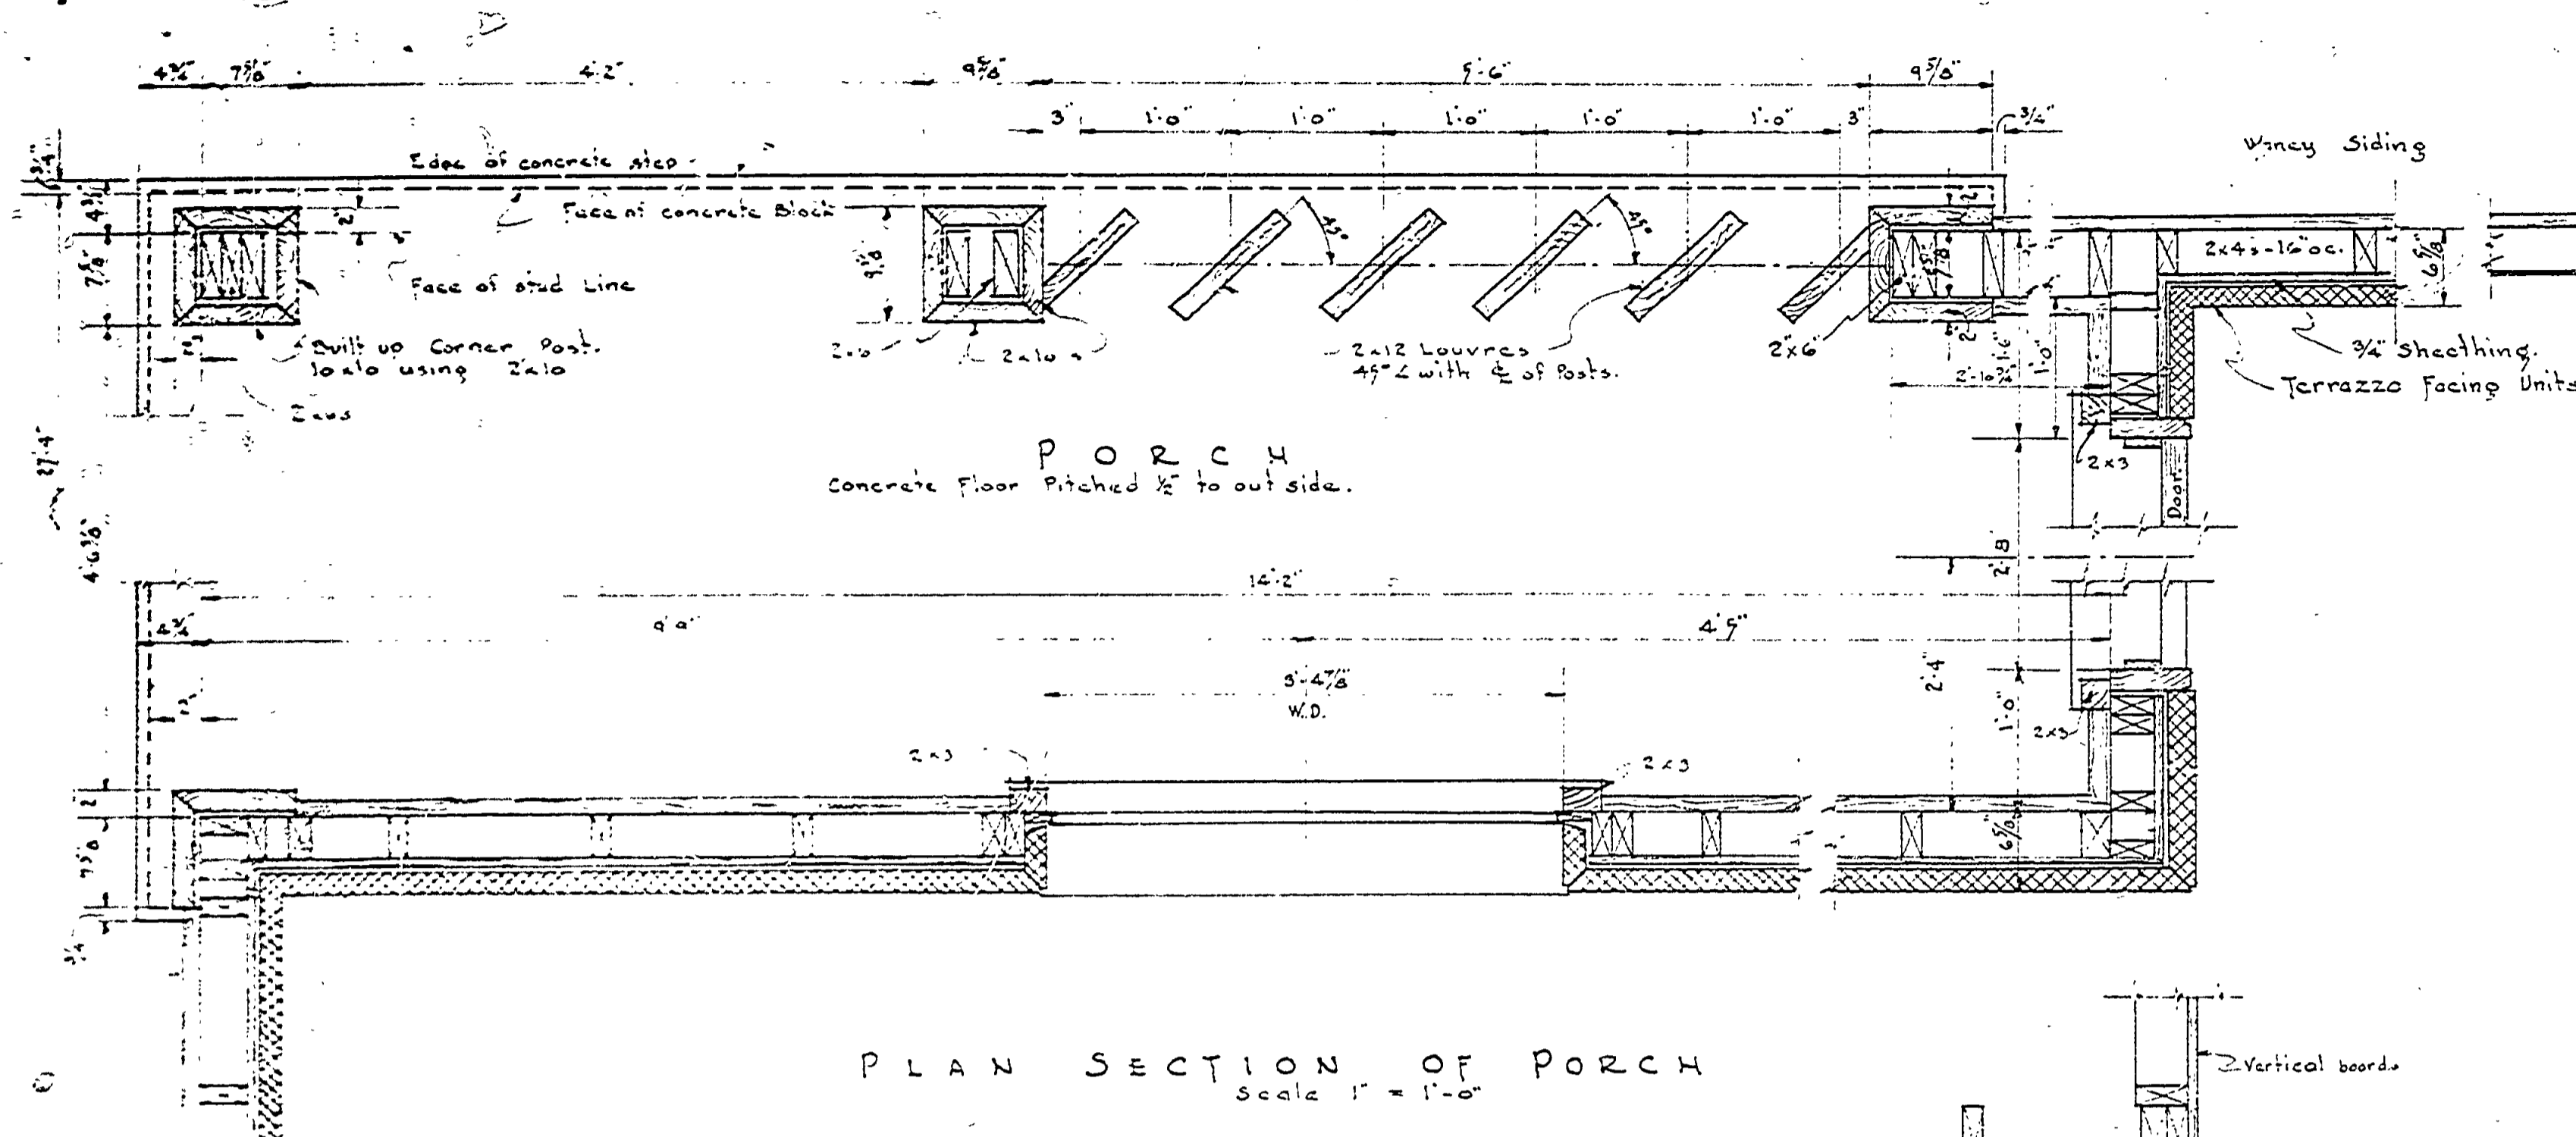

NOTE - Dimensions are taken to outside of concrete block or to outside of studs.