




NO.	DATE	REVISIONS	DATE BY
1			
2			
3			

REVIEWED BY SECTIONS	DATE	APPROVED BY
J.I.R.	9-14-54	J.I.R.
J.I.R.	9-14-54	J.I.R.
J.I.R.	9-14-54	J.I.R.


DATE	BY
9-14-54	J.I.R.

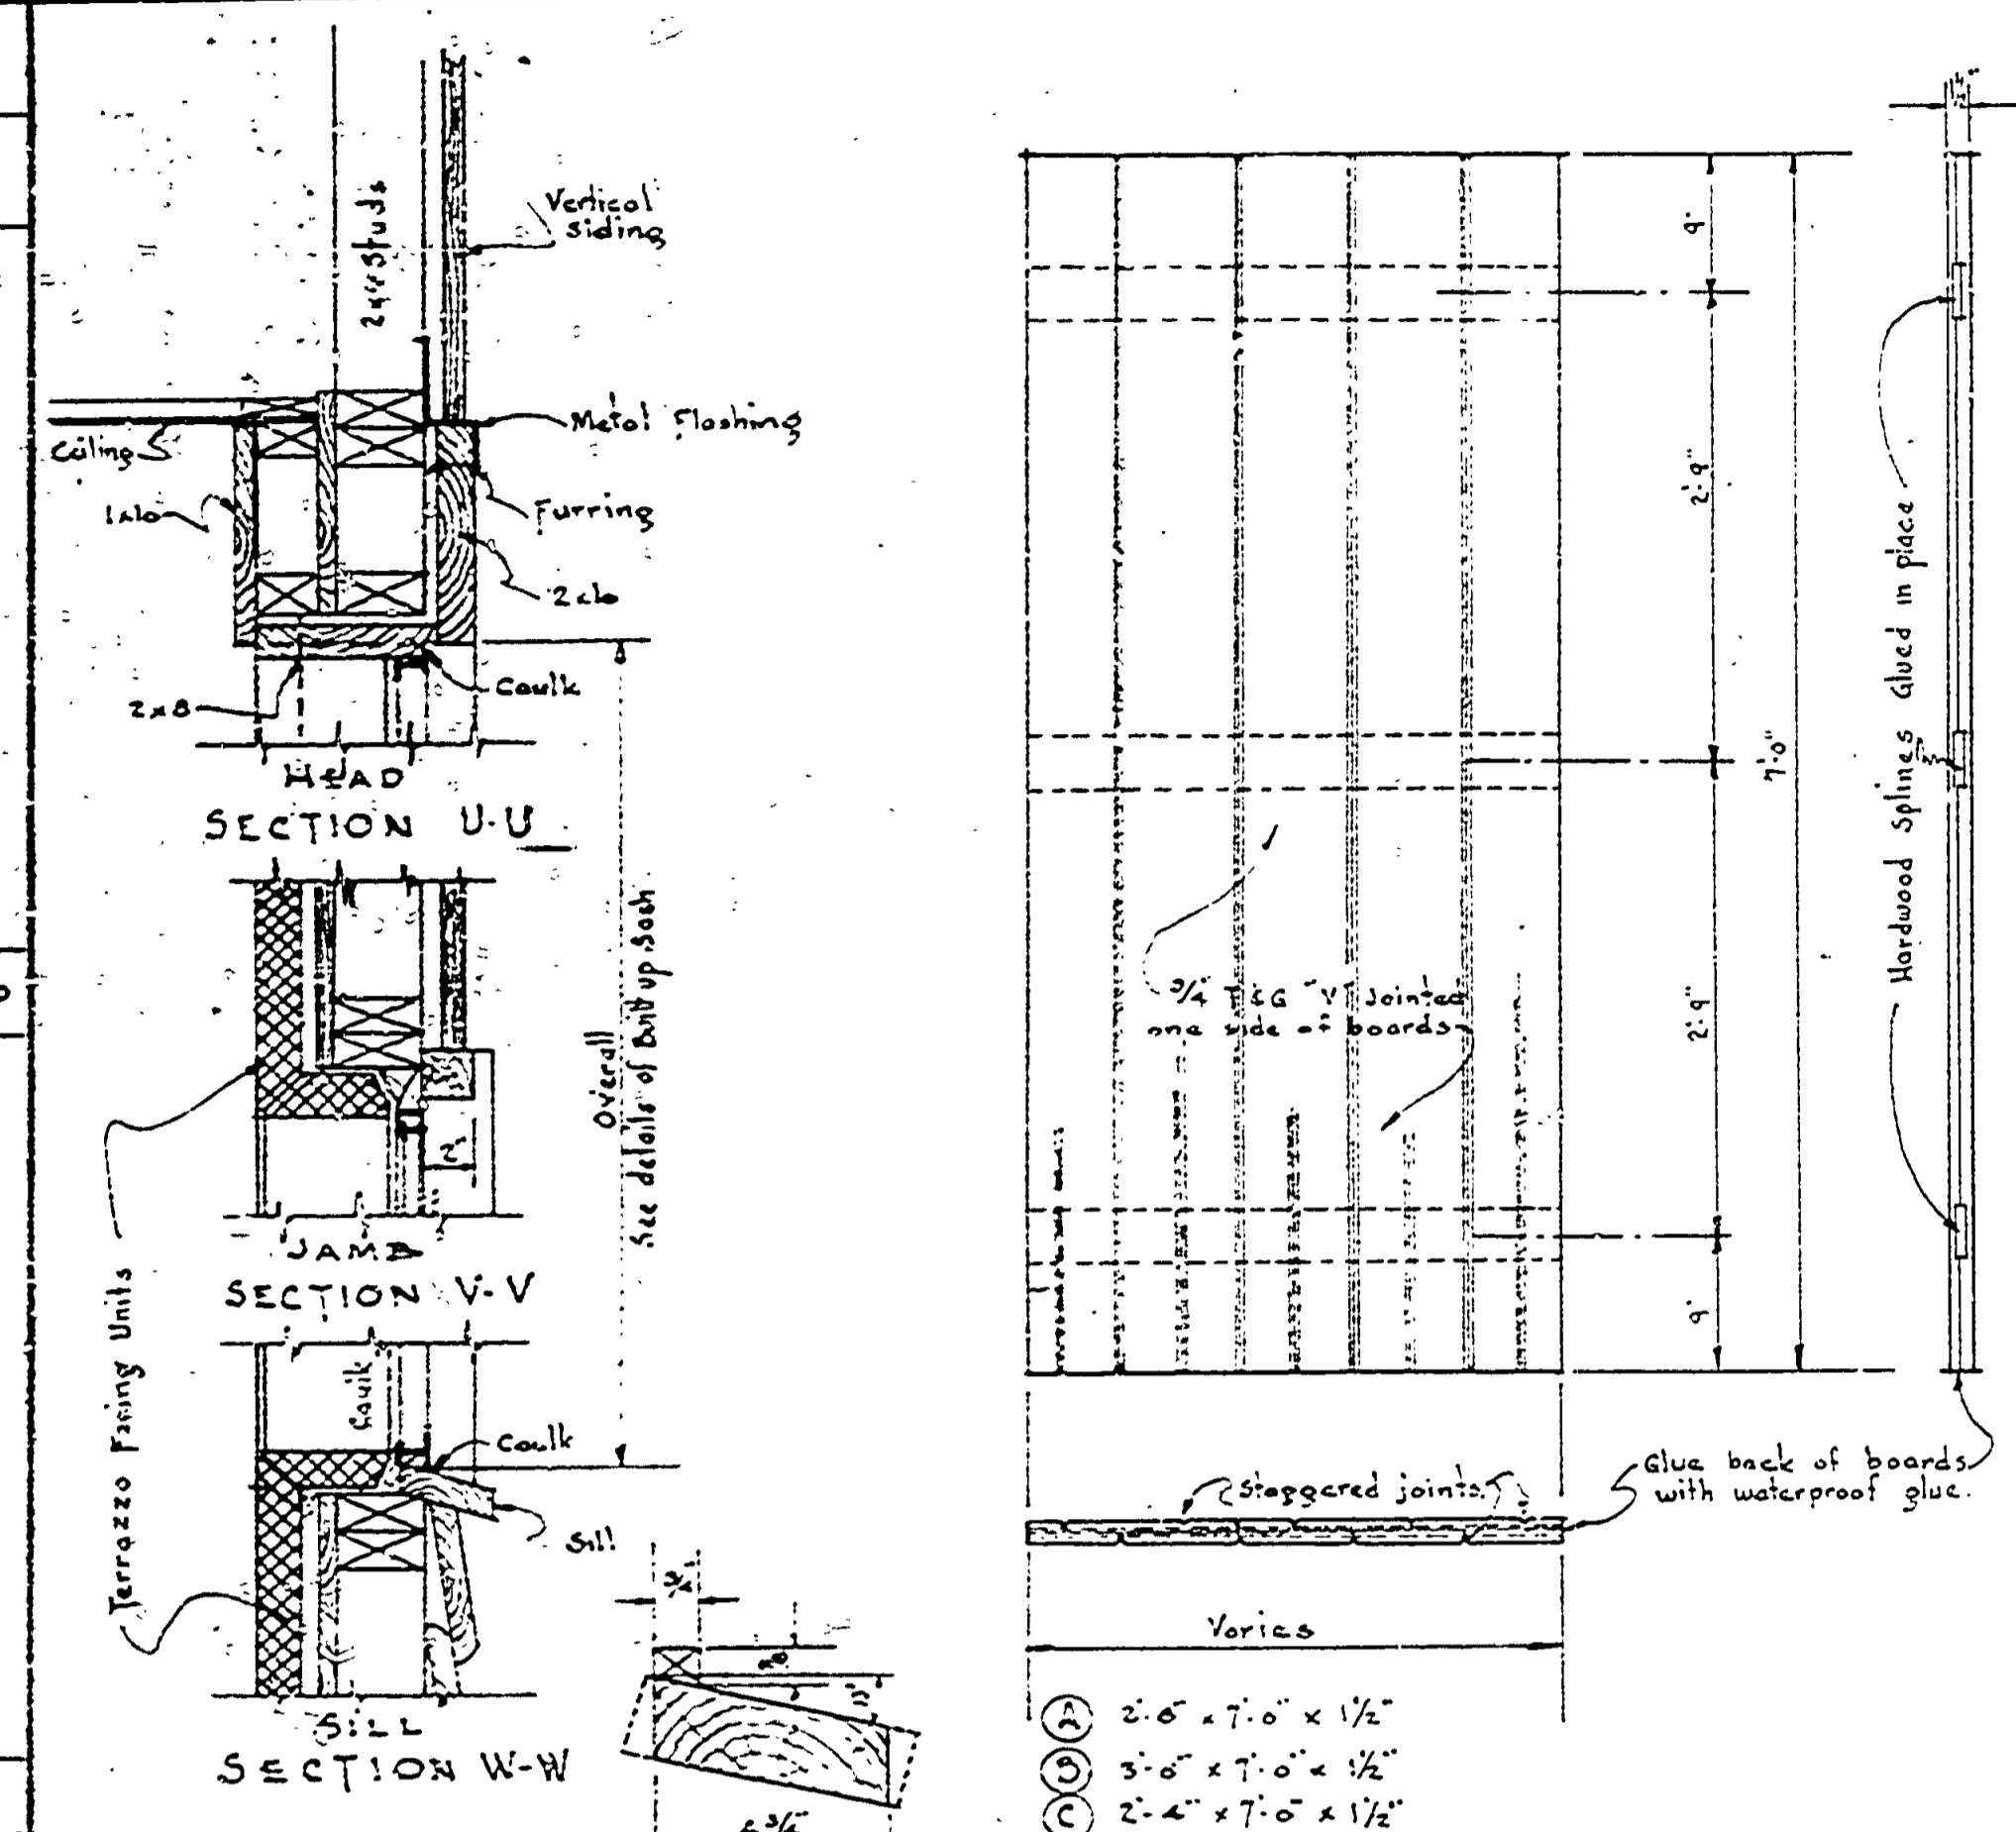


WINDOW FRAME DETAIL scale 1/2" = 1'-0"

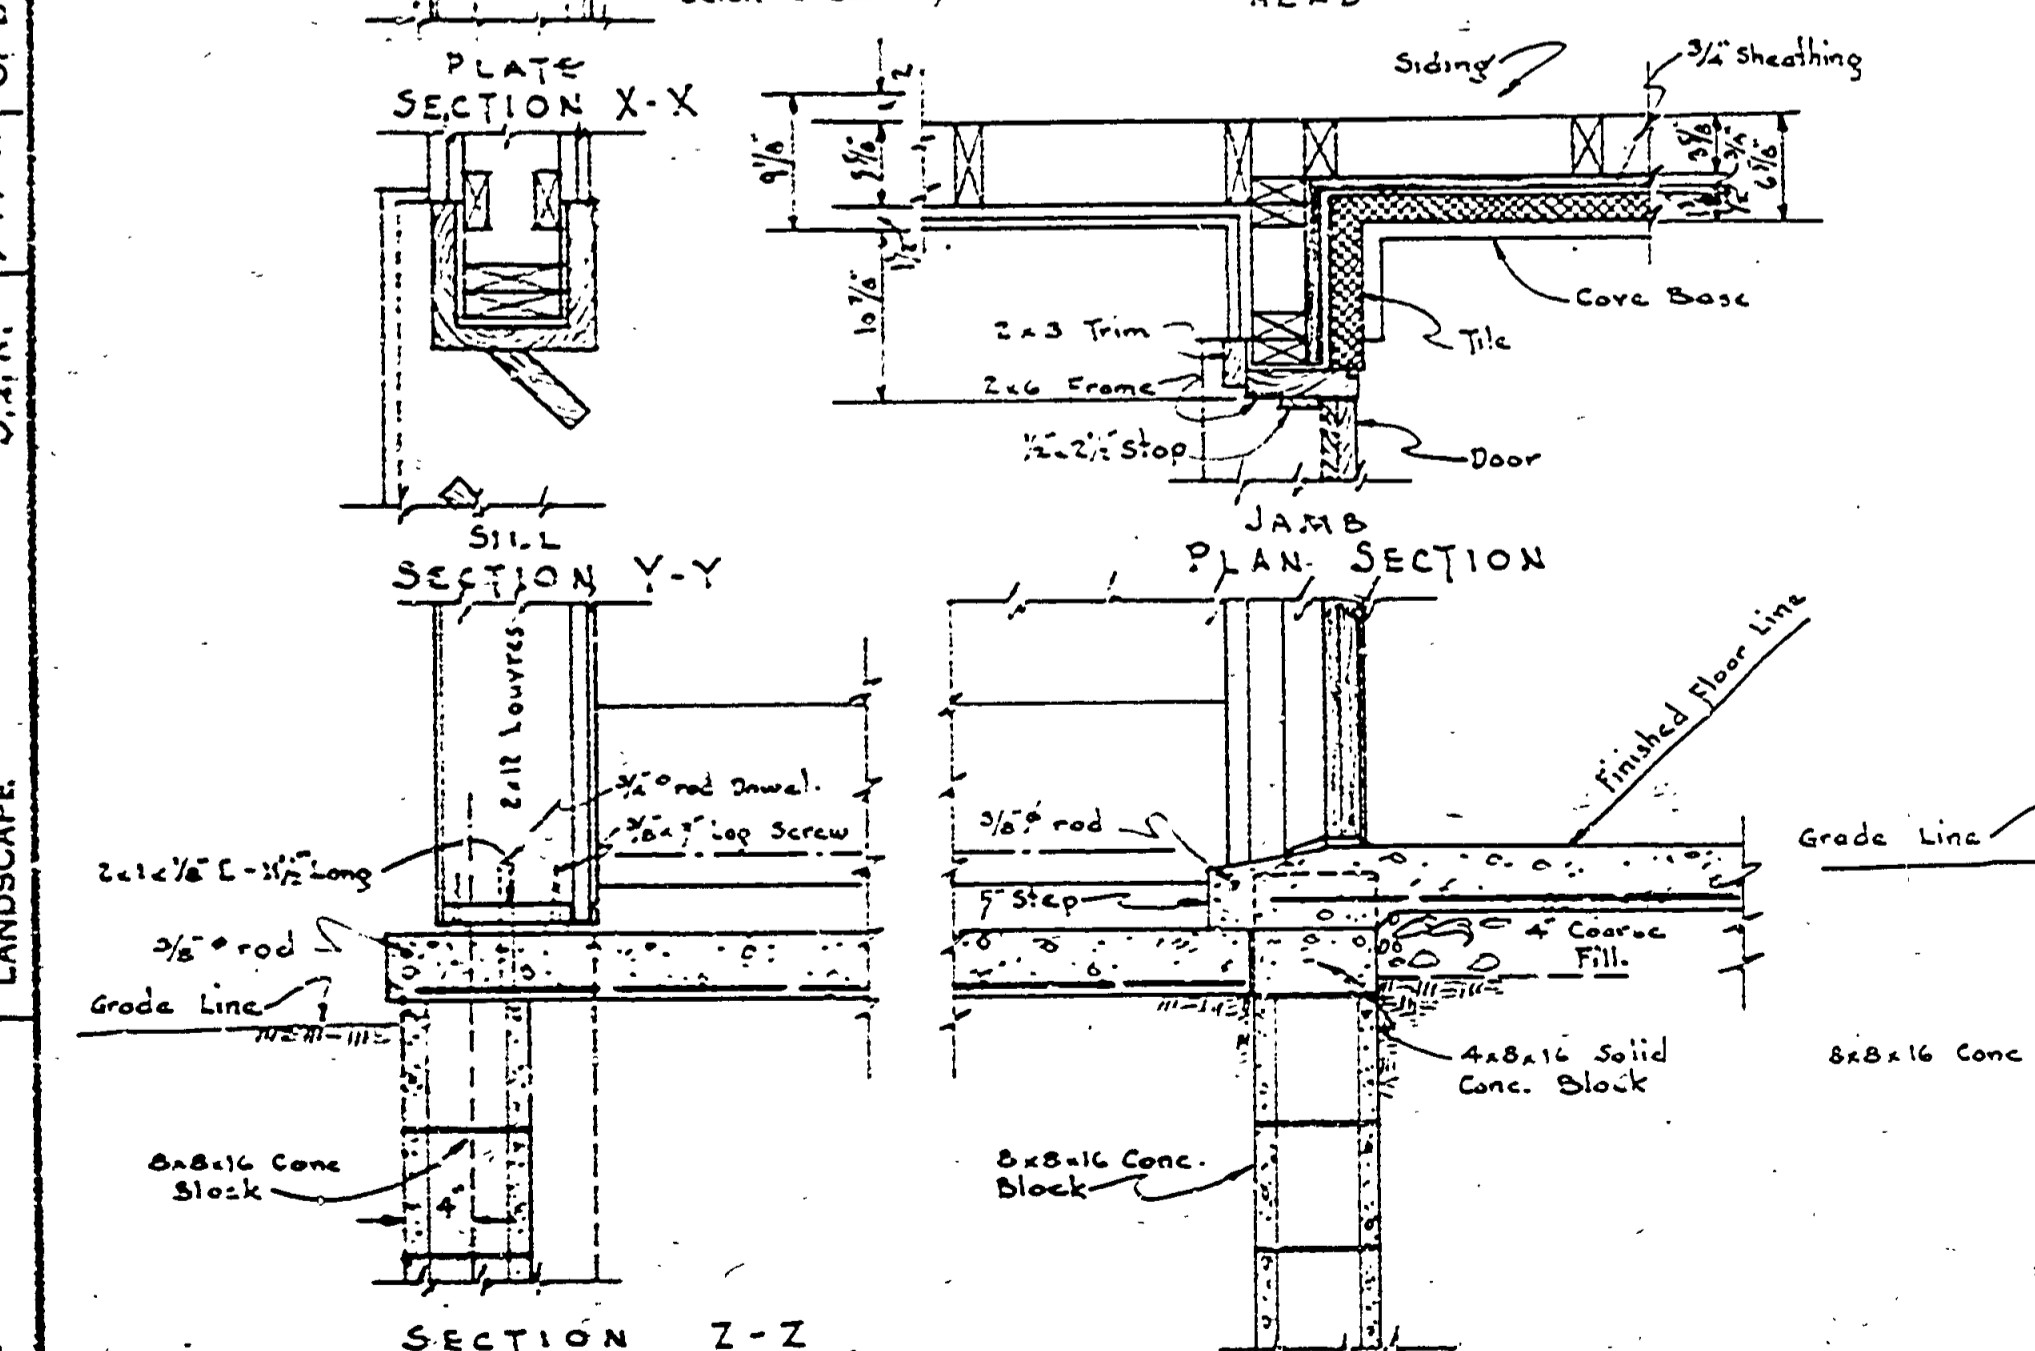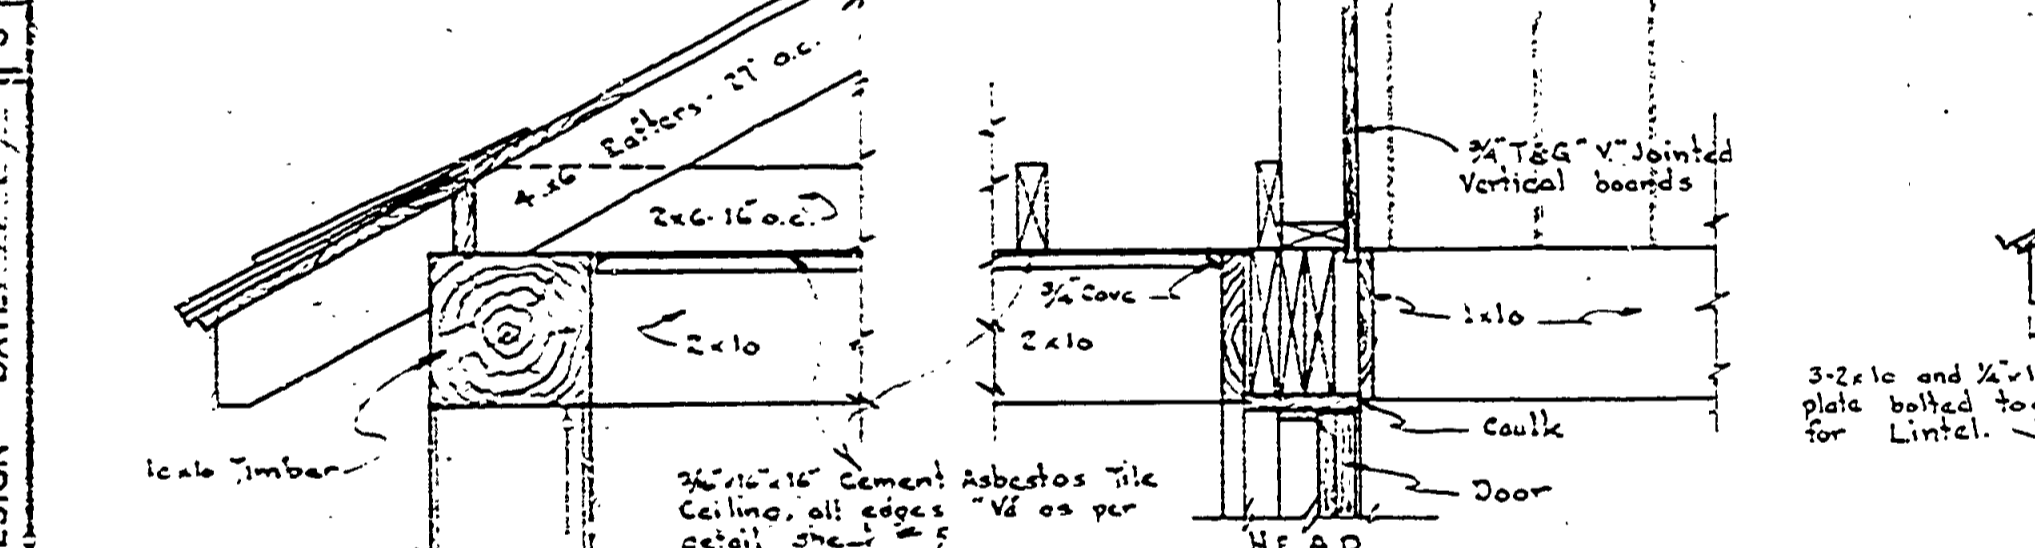


DETAIL OF DOOR FRAME scale 1" = 1'-0"

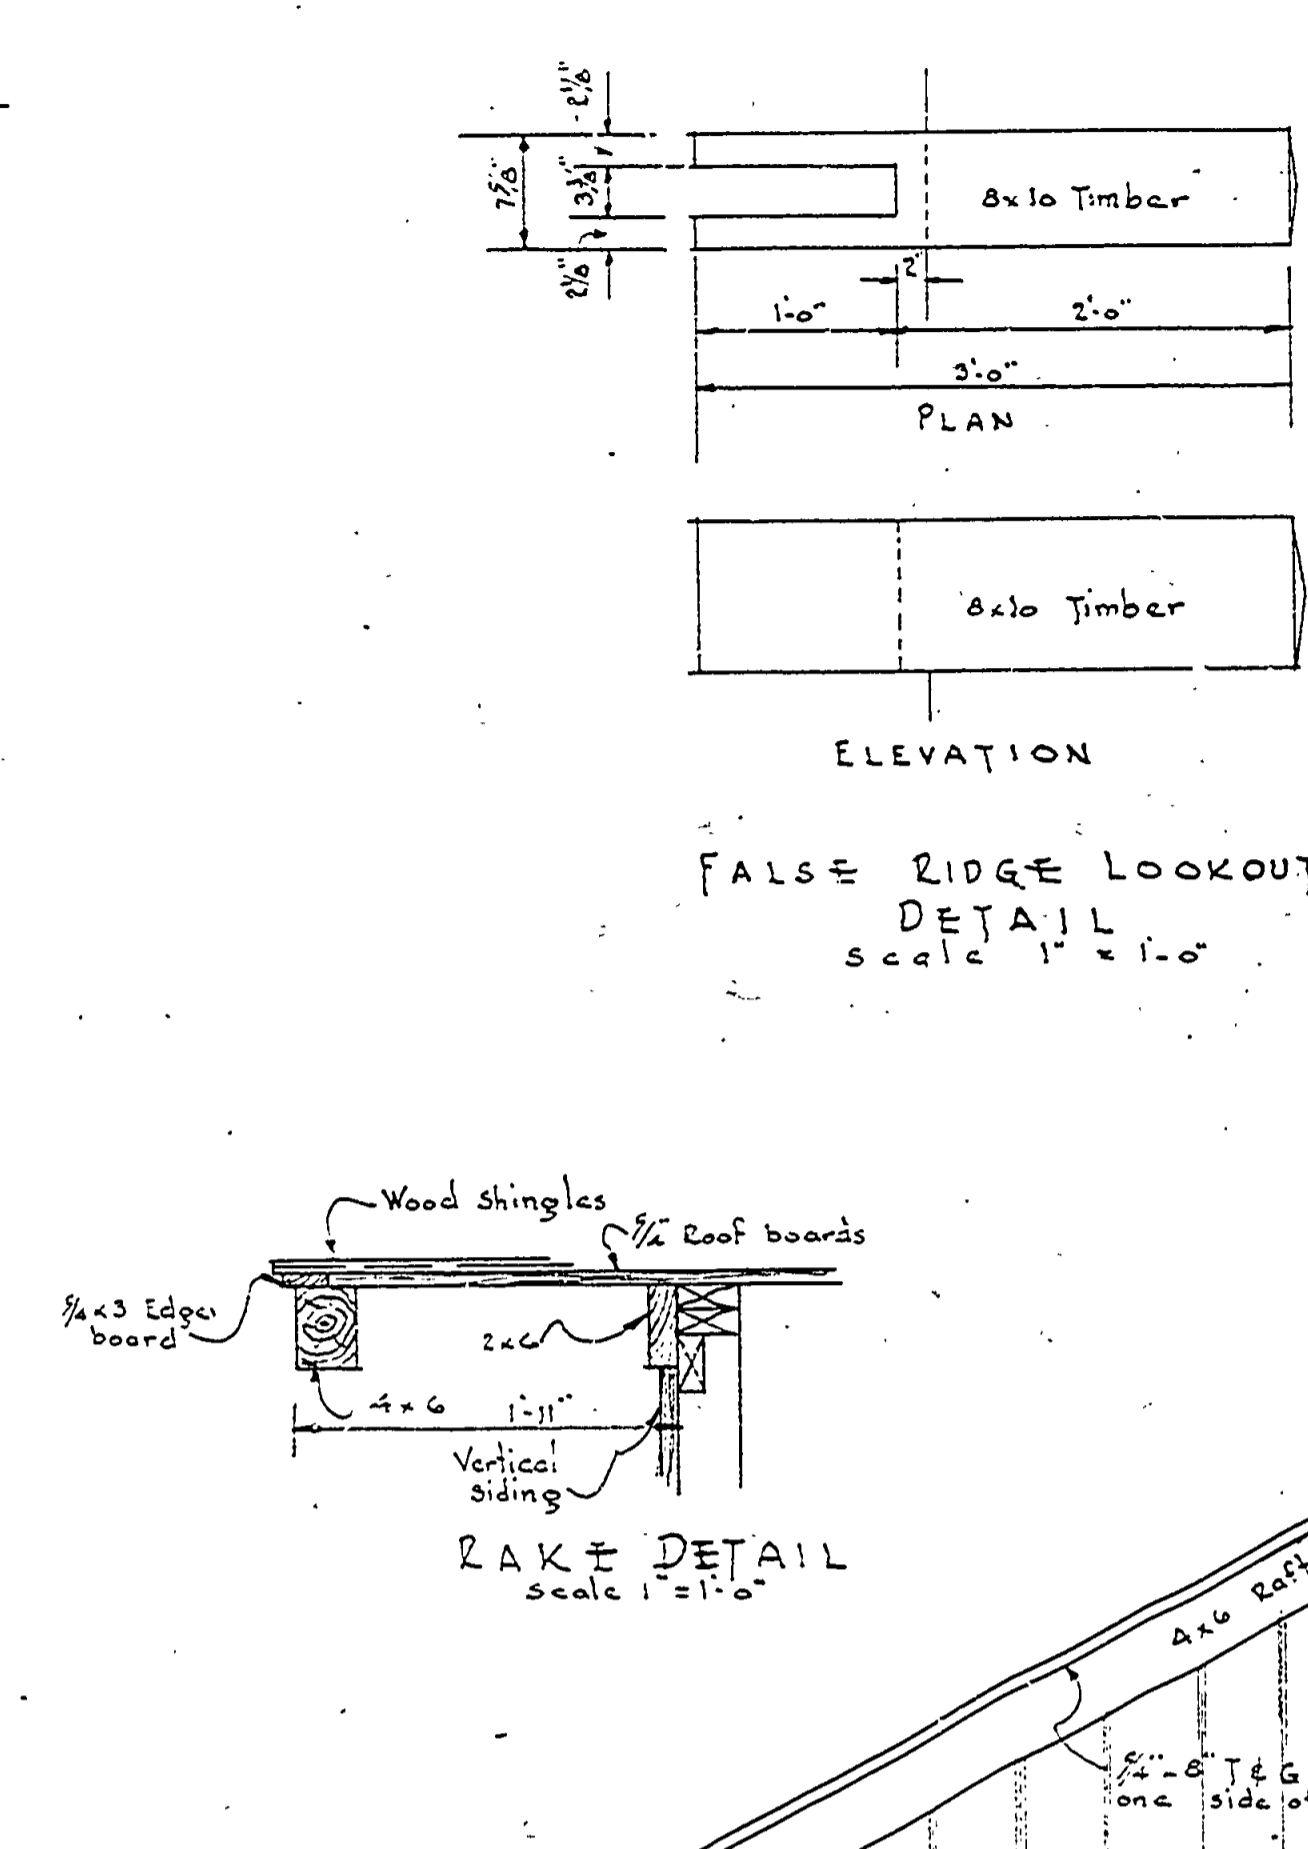


FALSE RIDGE LOOKOUT DETAIL scale 1" = 1'-0"

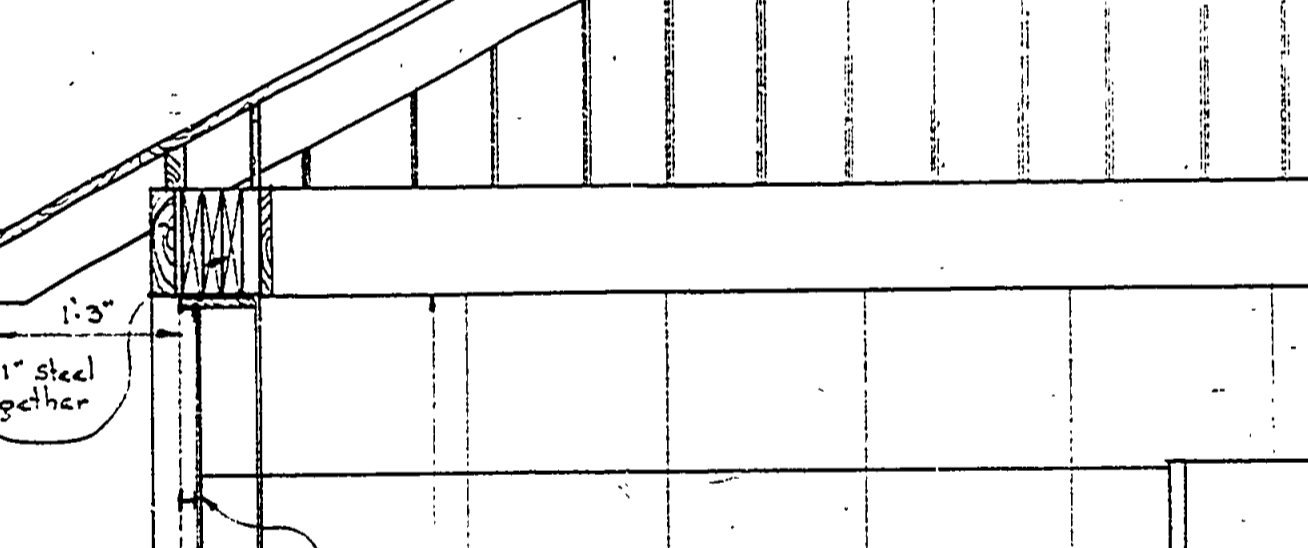


RAKE DETAIL scale 1" = 1'-0"

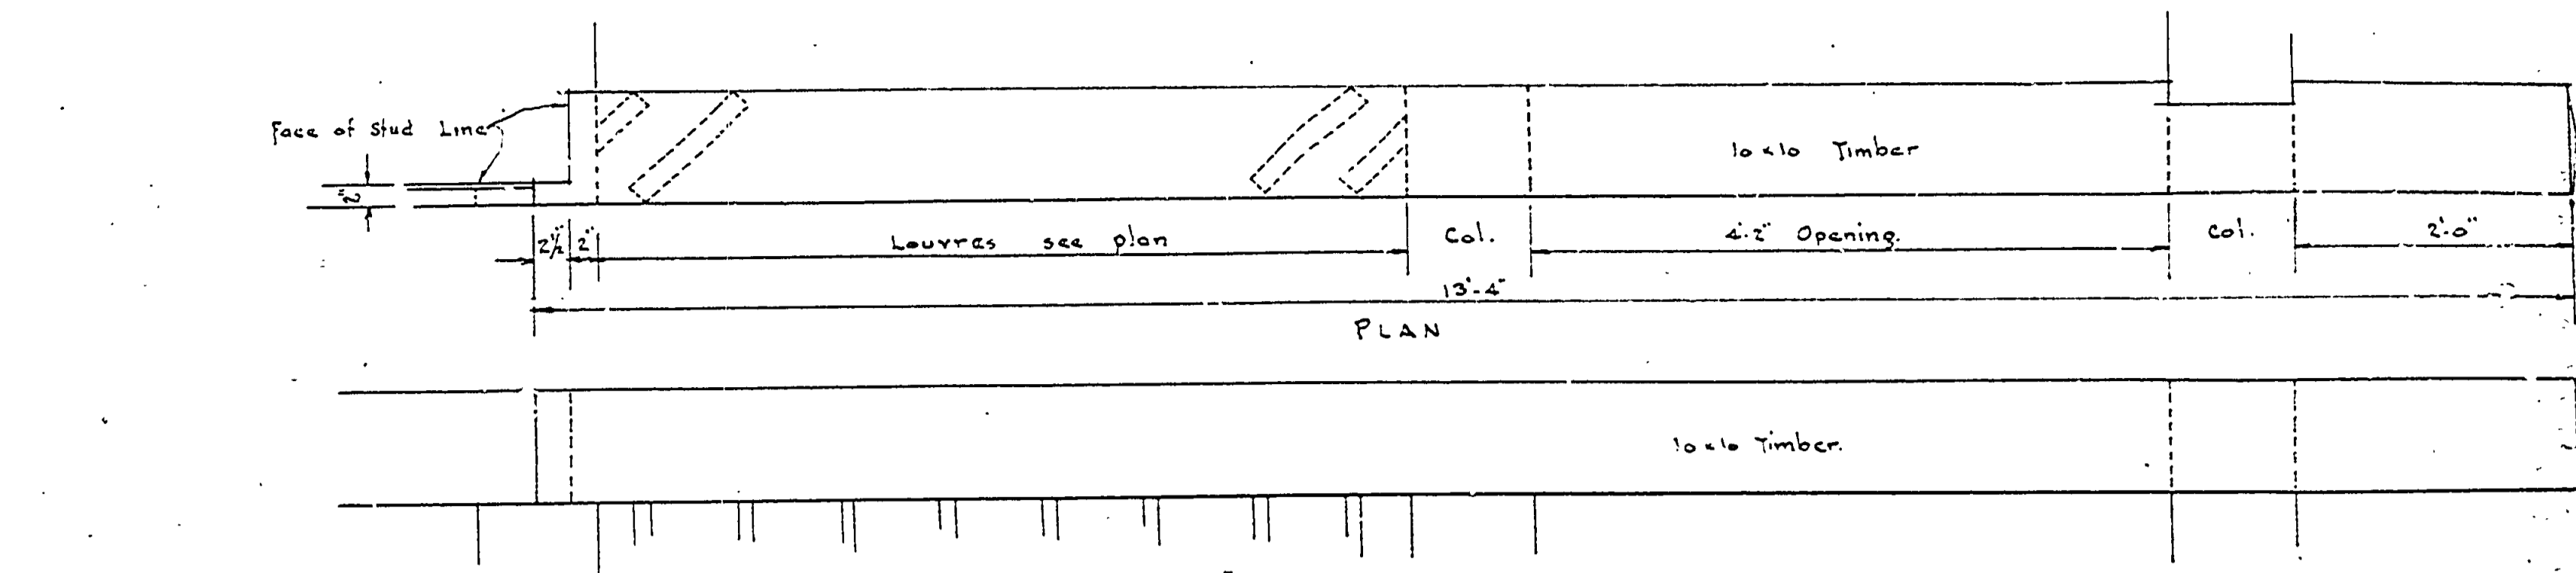

ELEVATION
NOTE: Beam for end of building

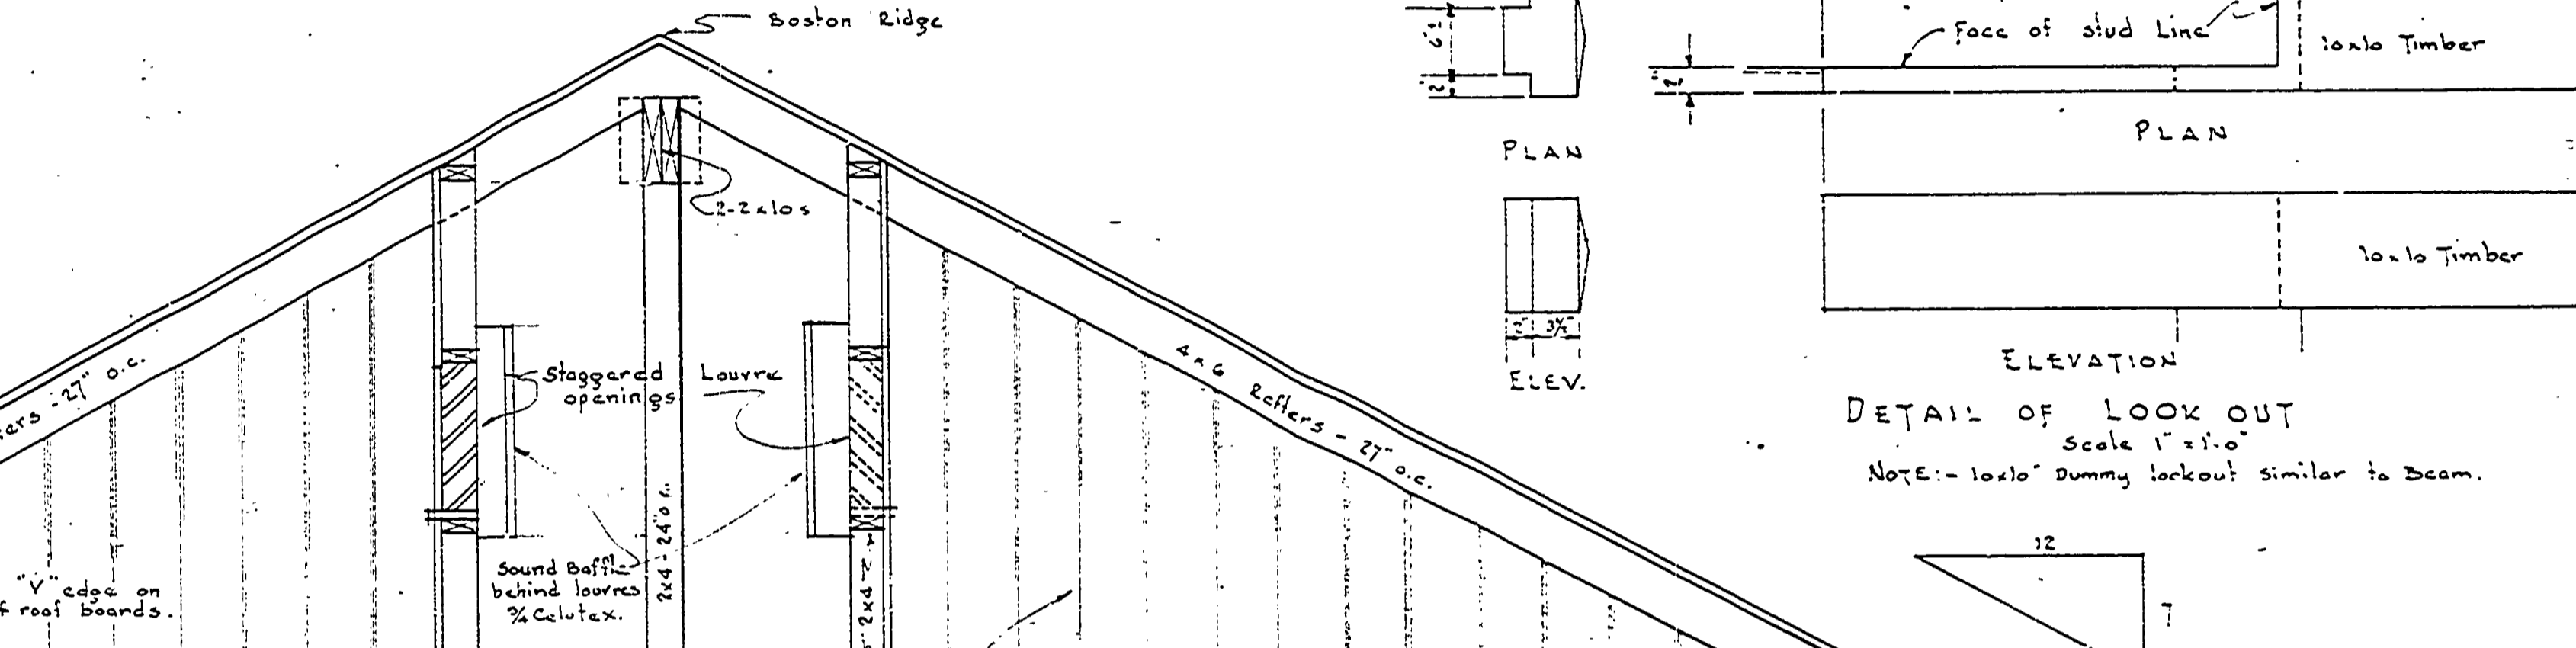

DETAIL OF LOOK OUT scale 1" = 1'-0"

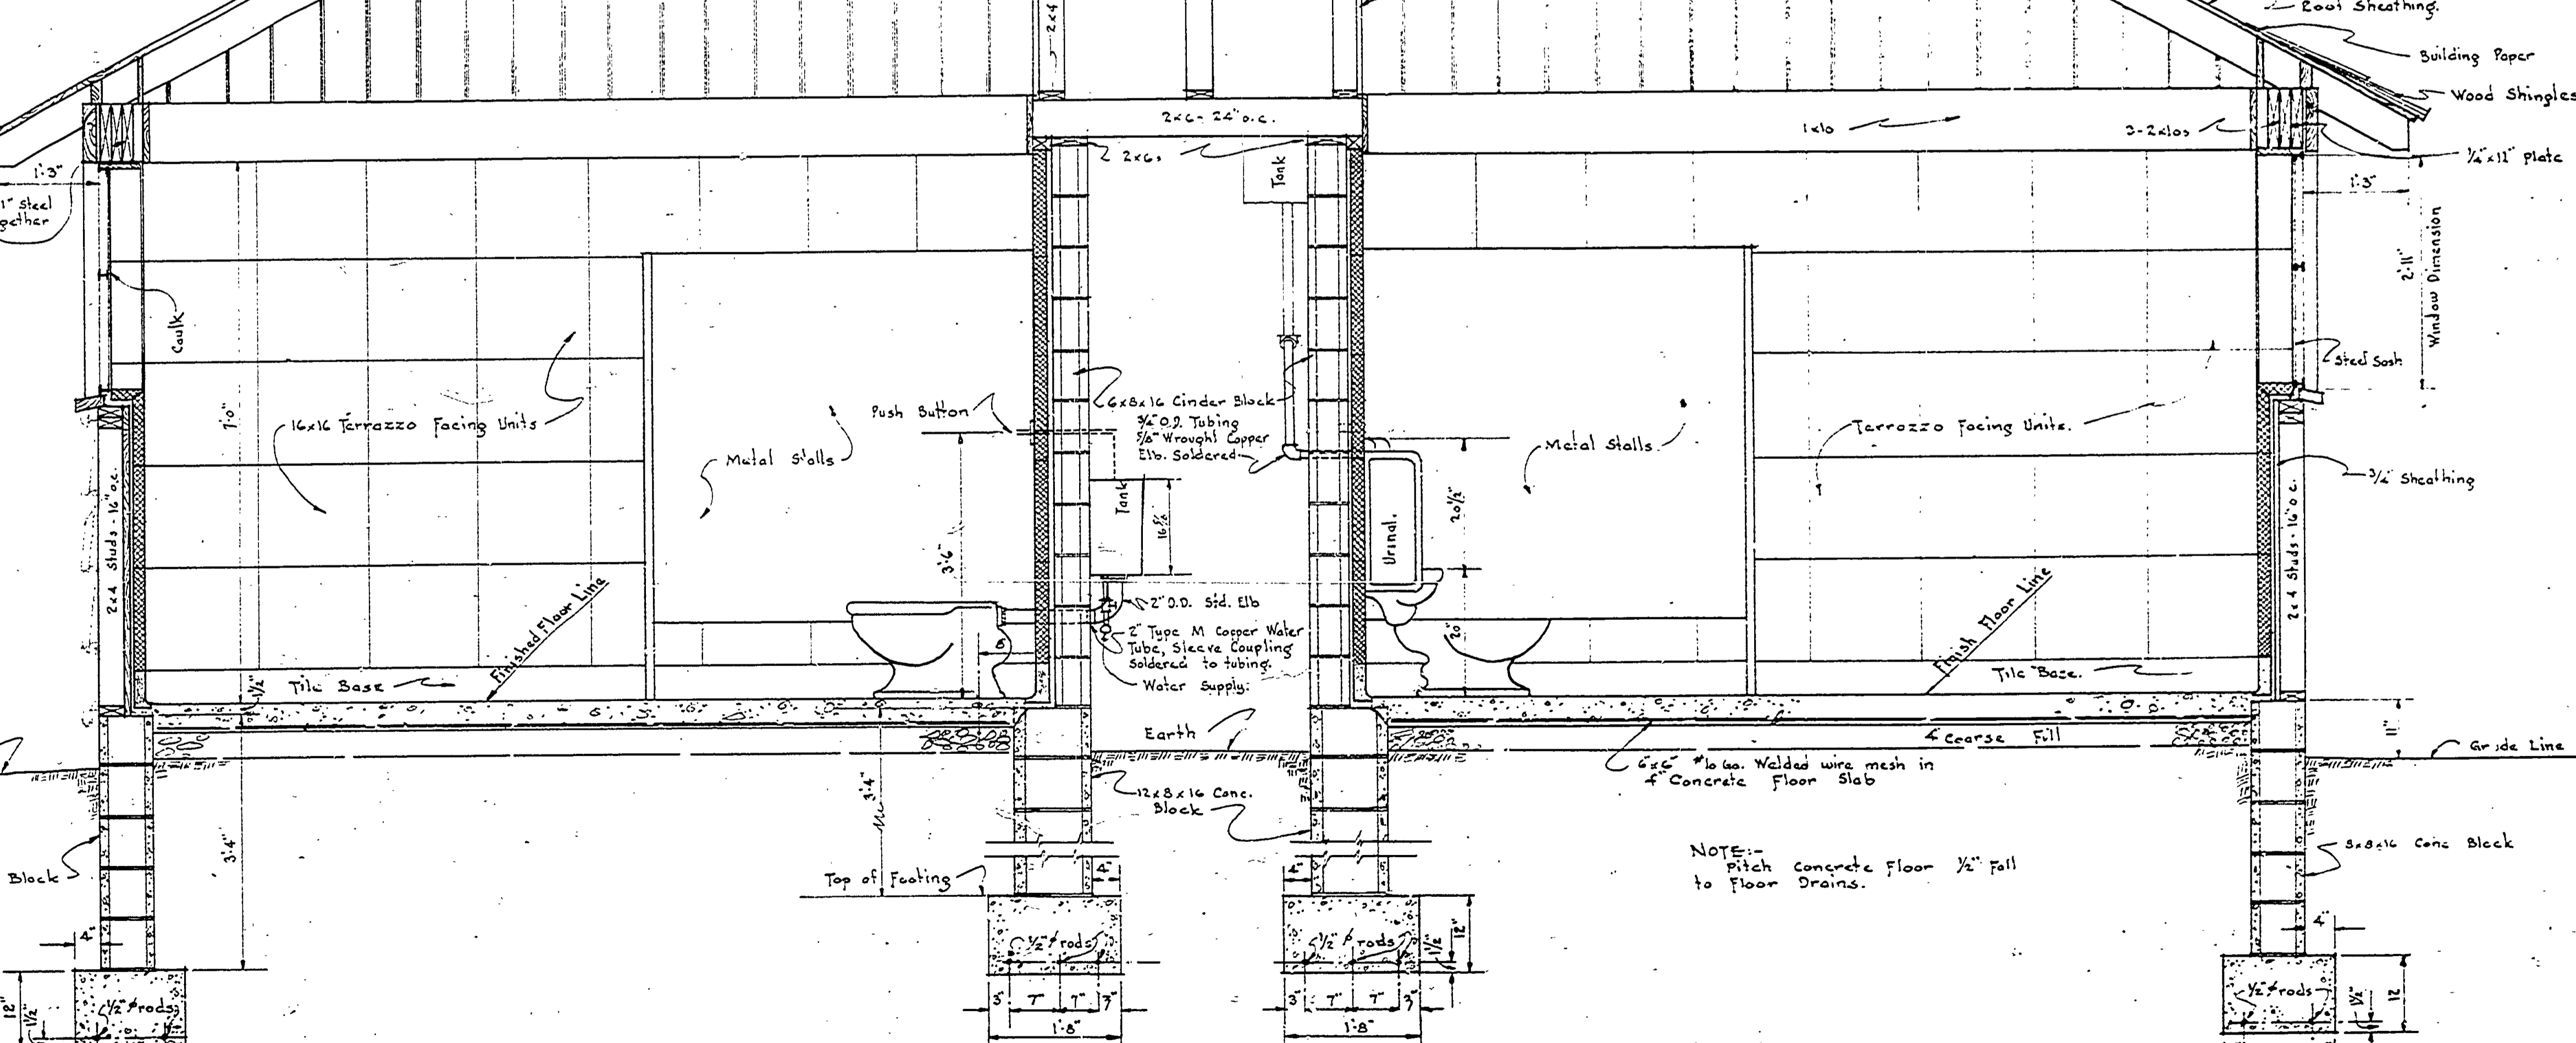

TYPICAL CROSS SECTION C-C scale 3/4" = 1'-0"