
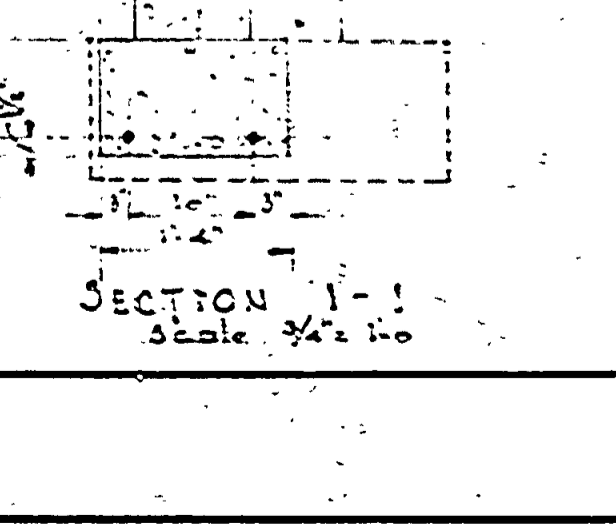
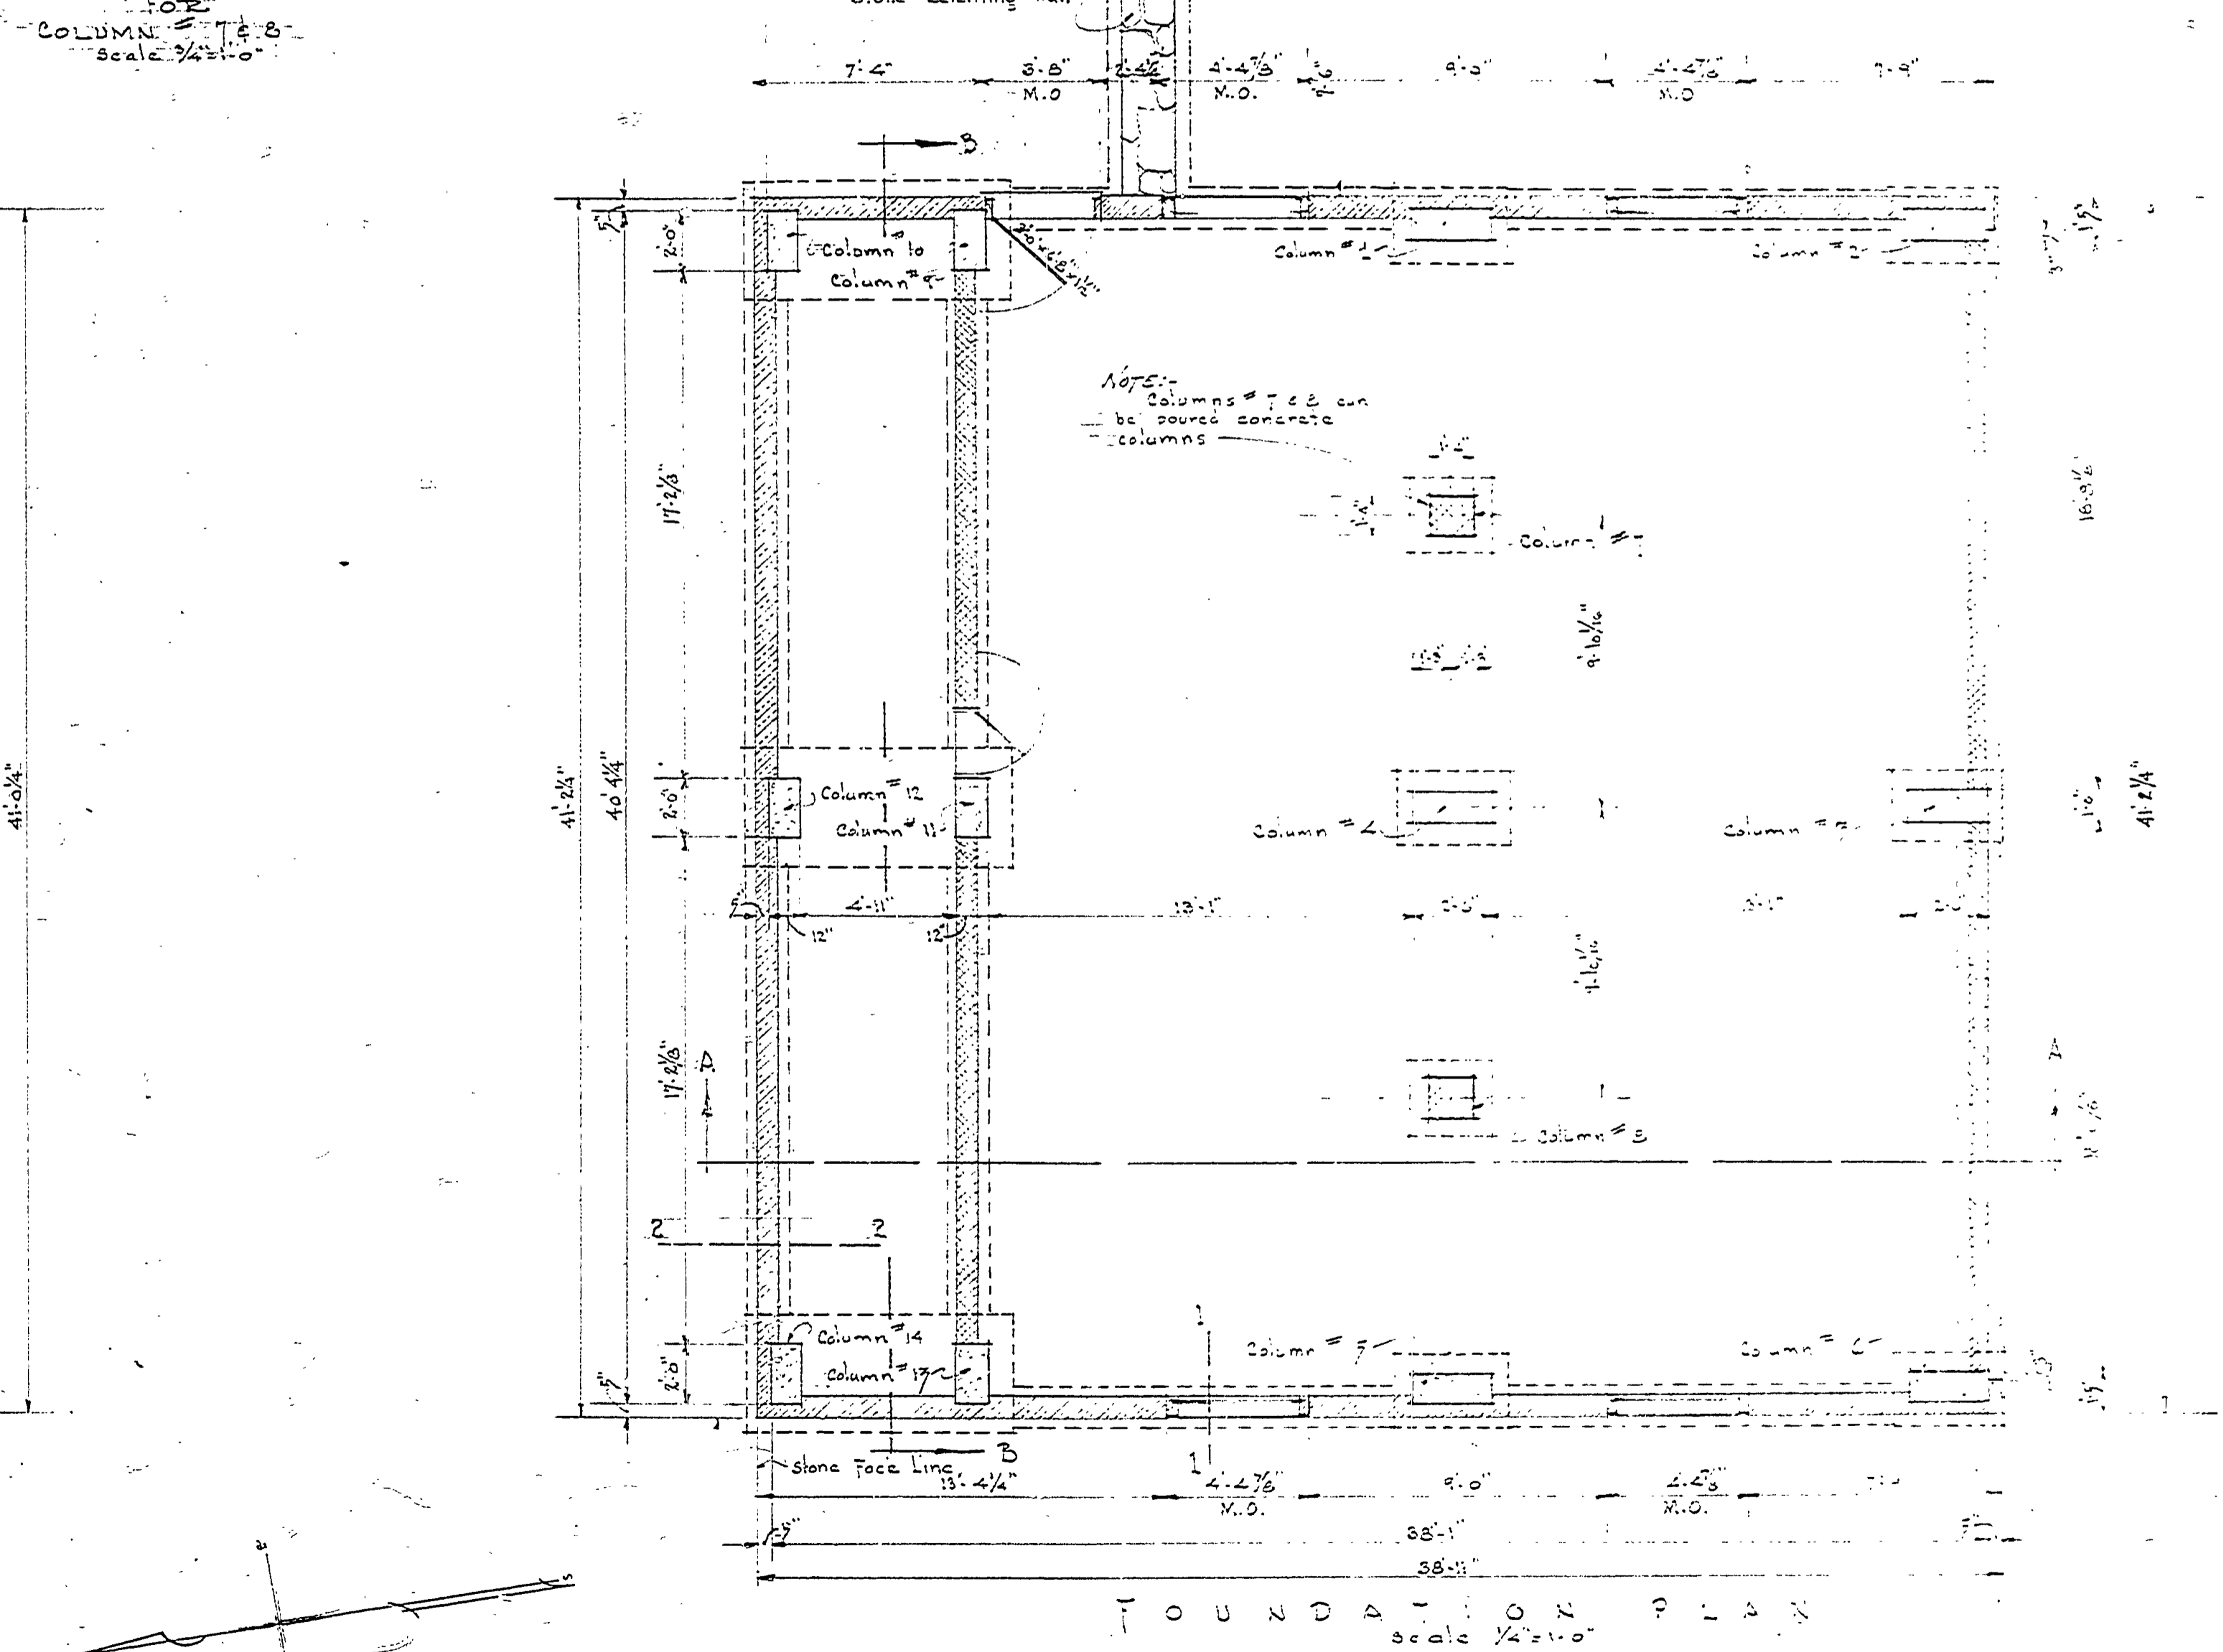
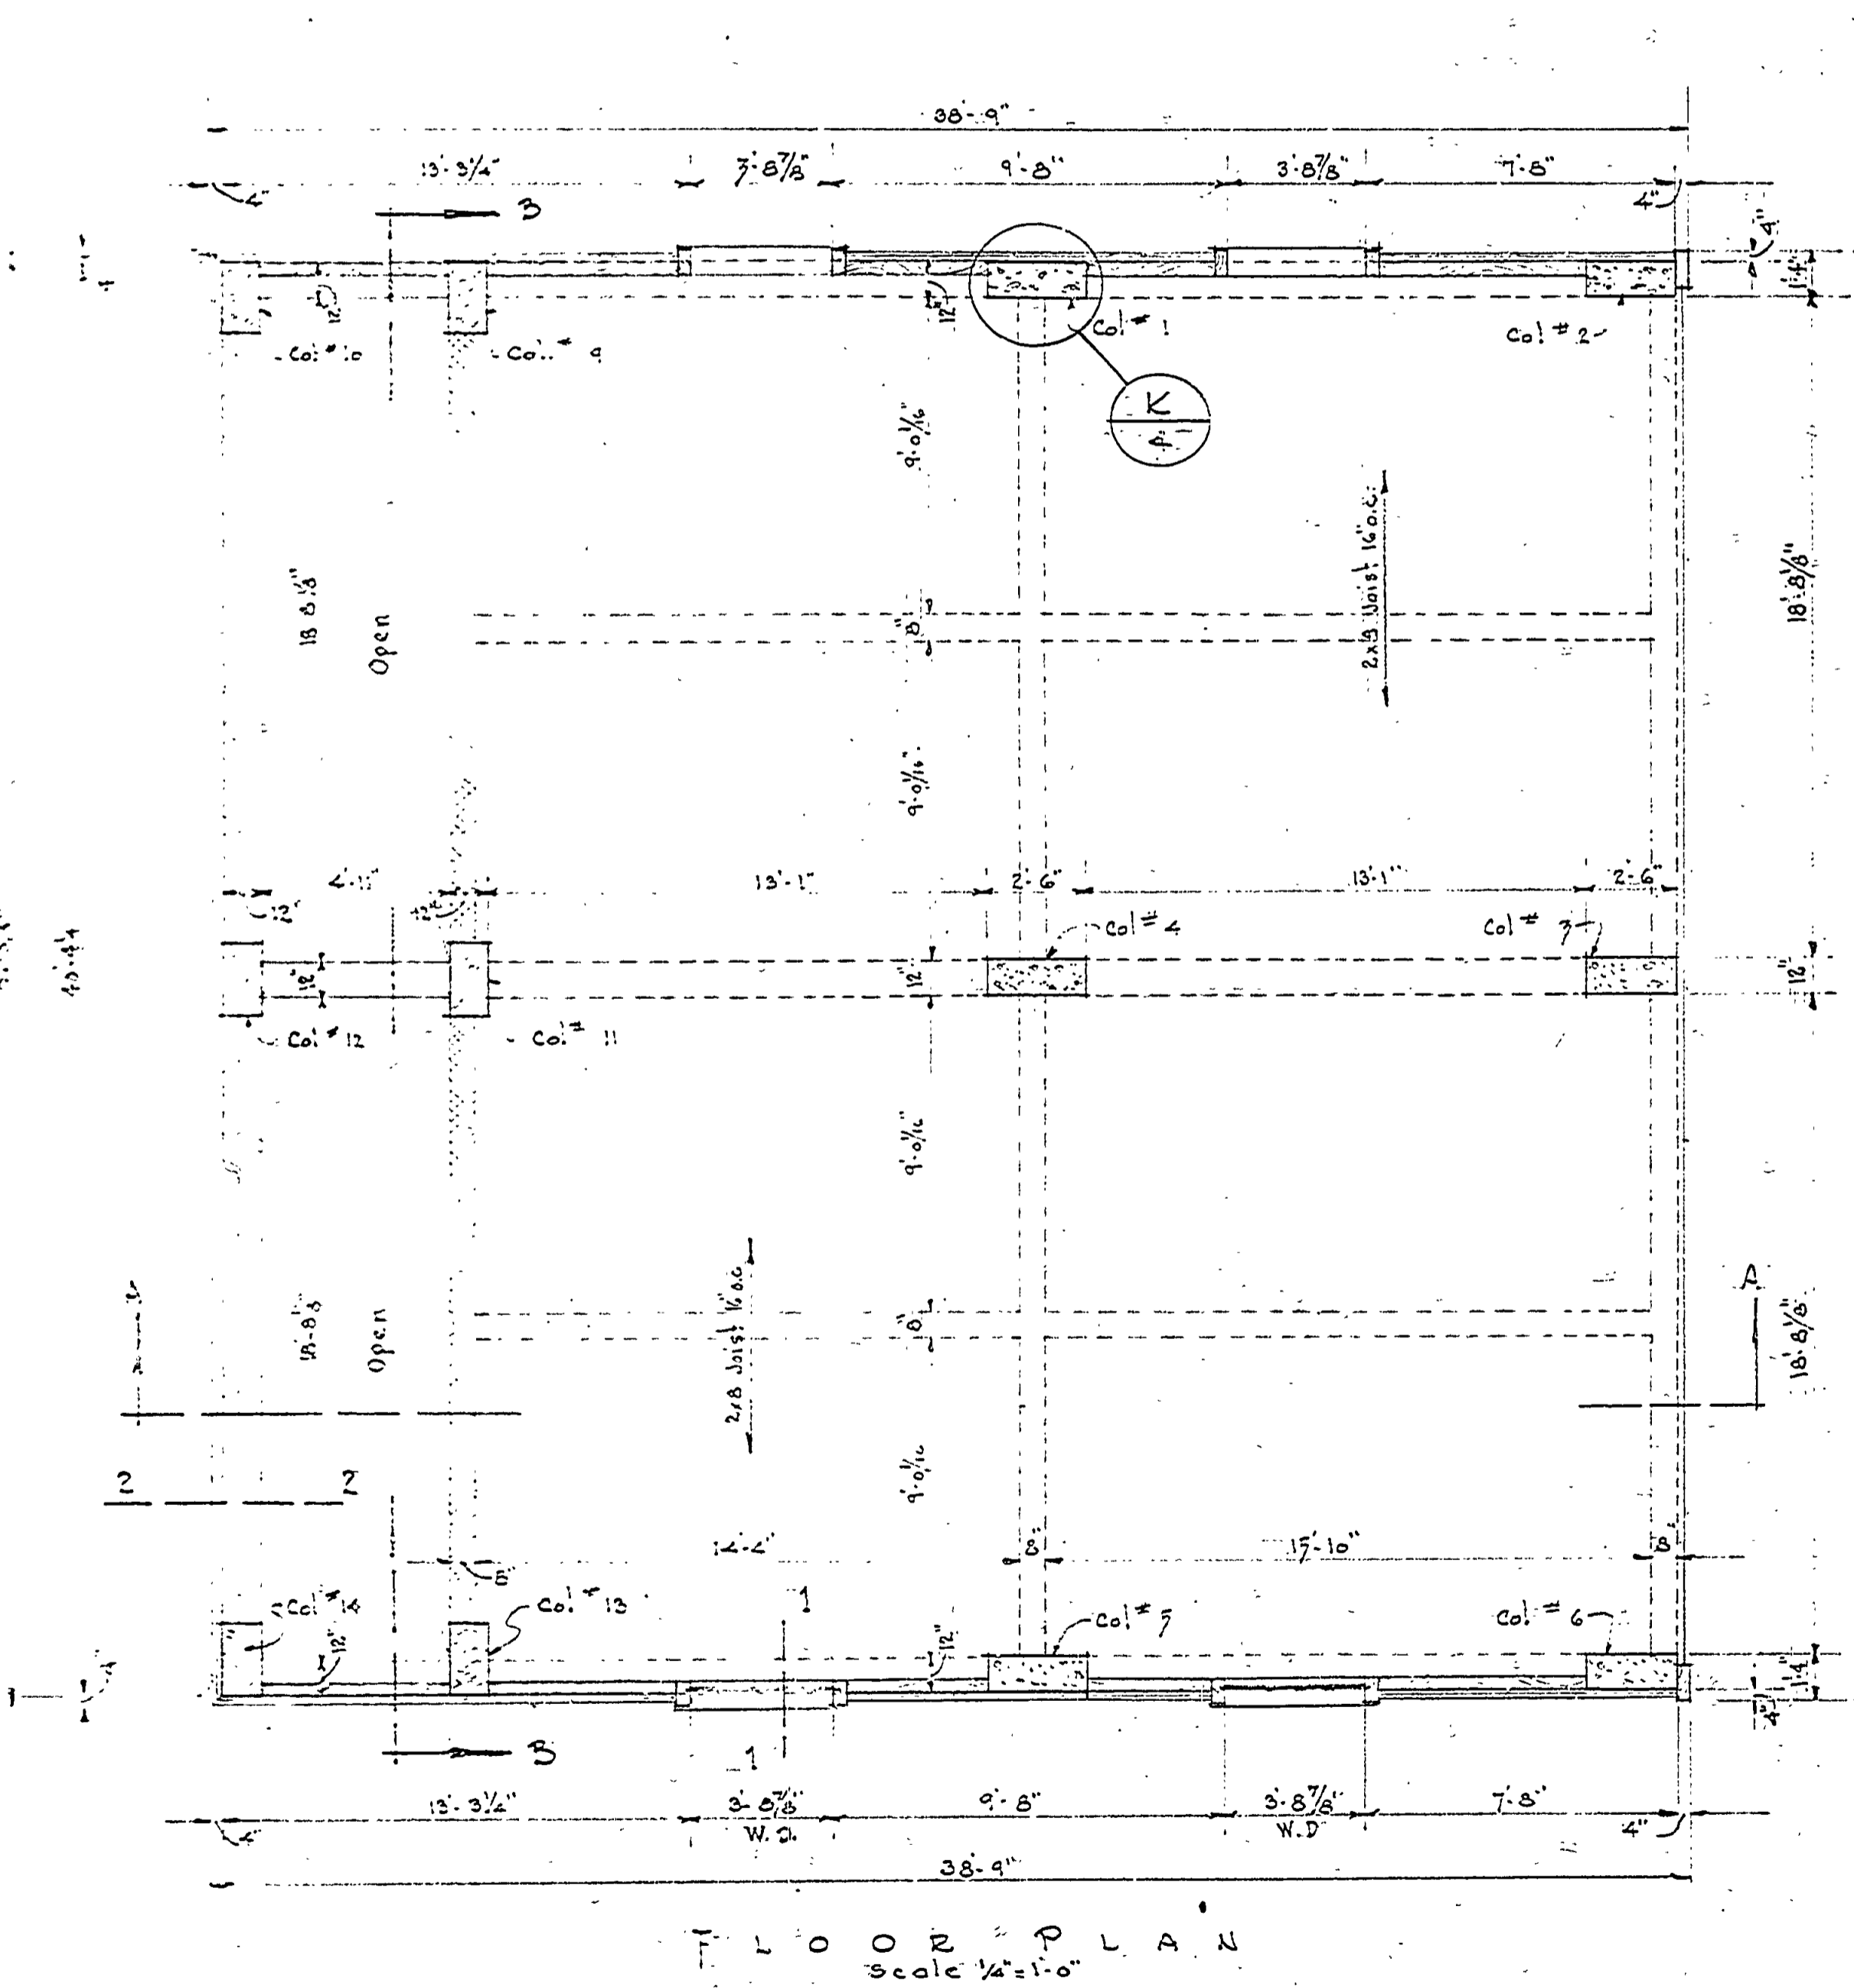
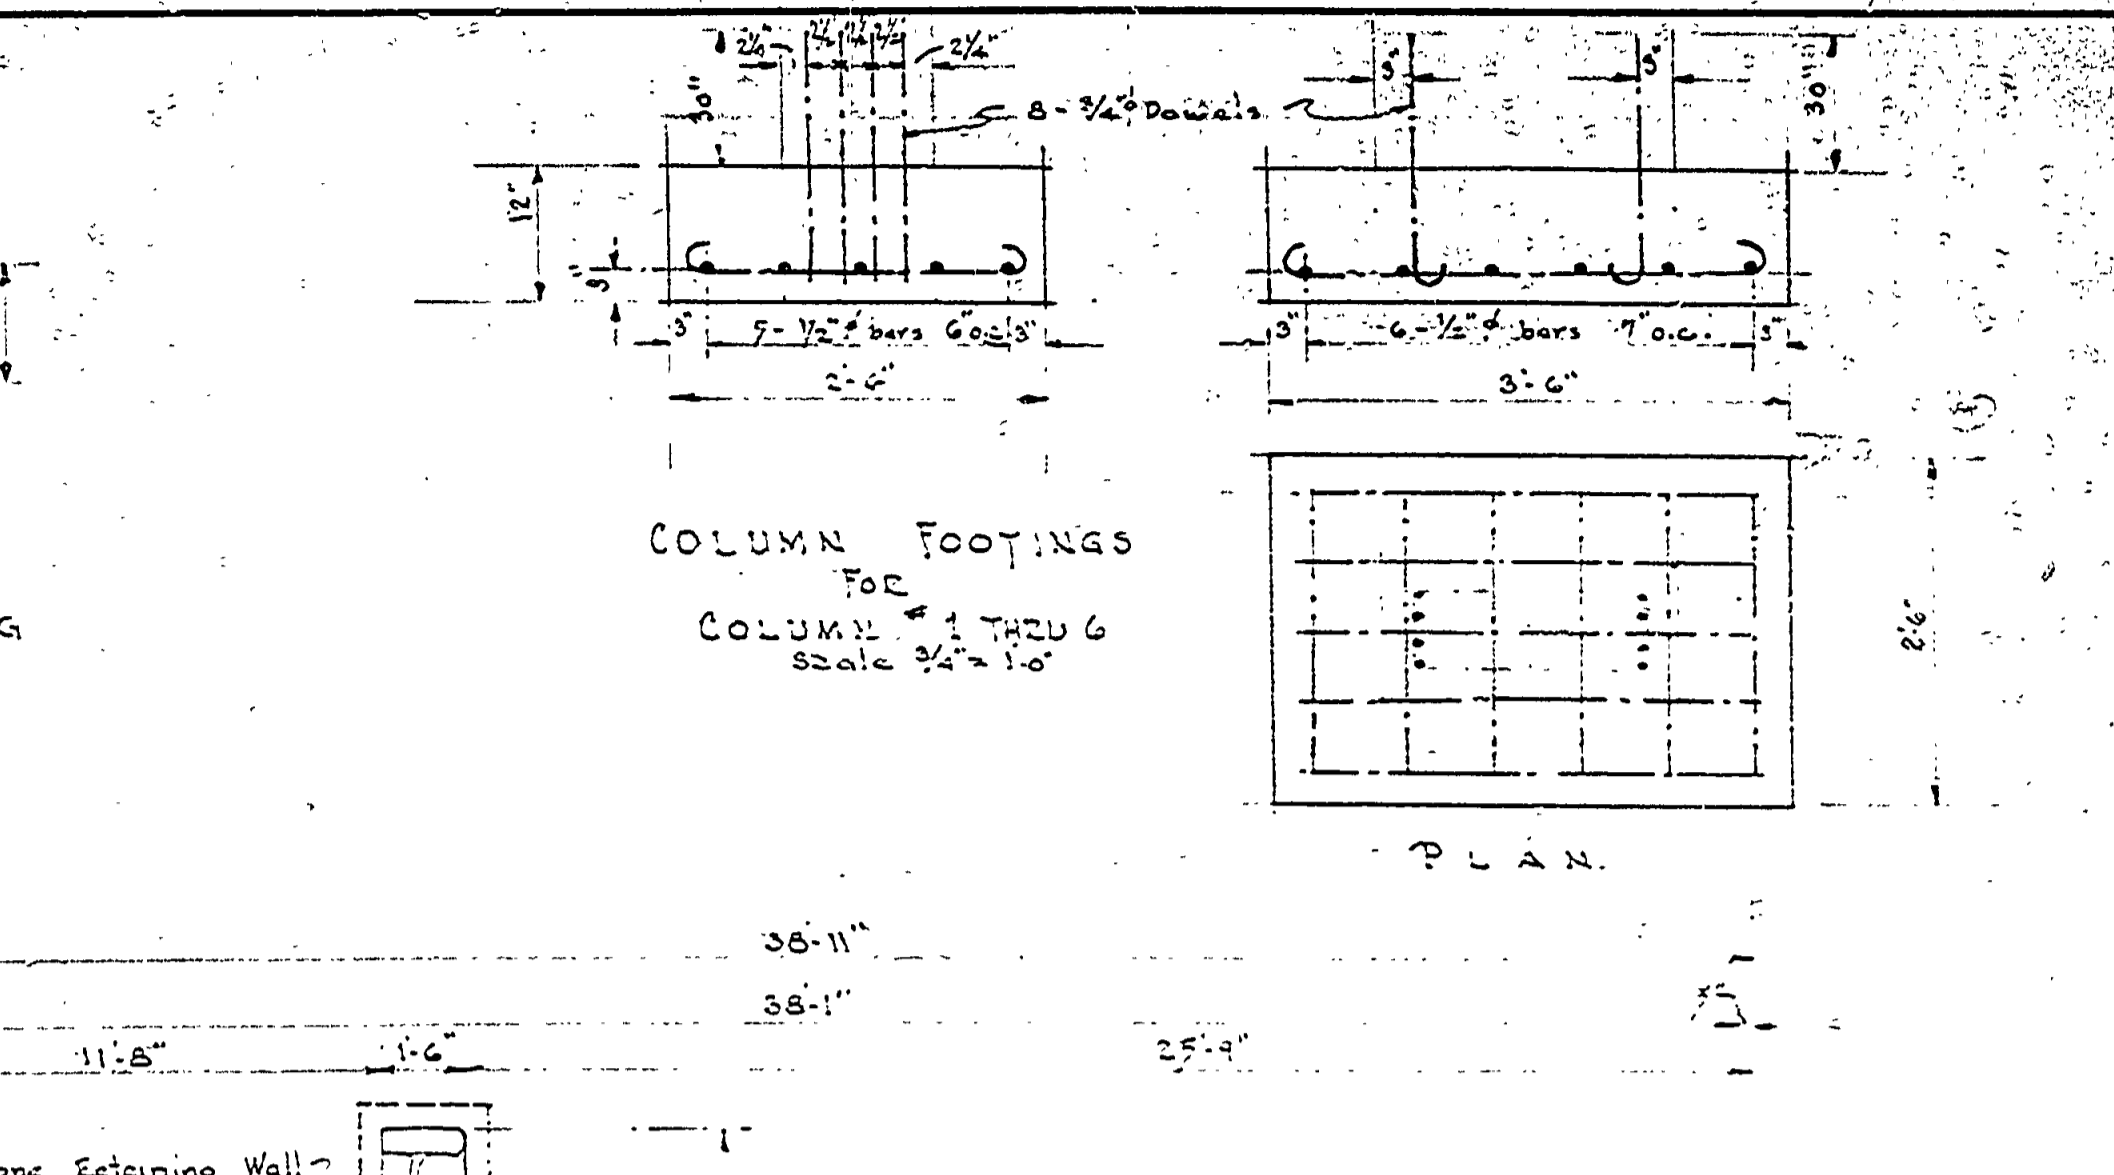
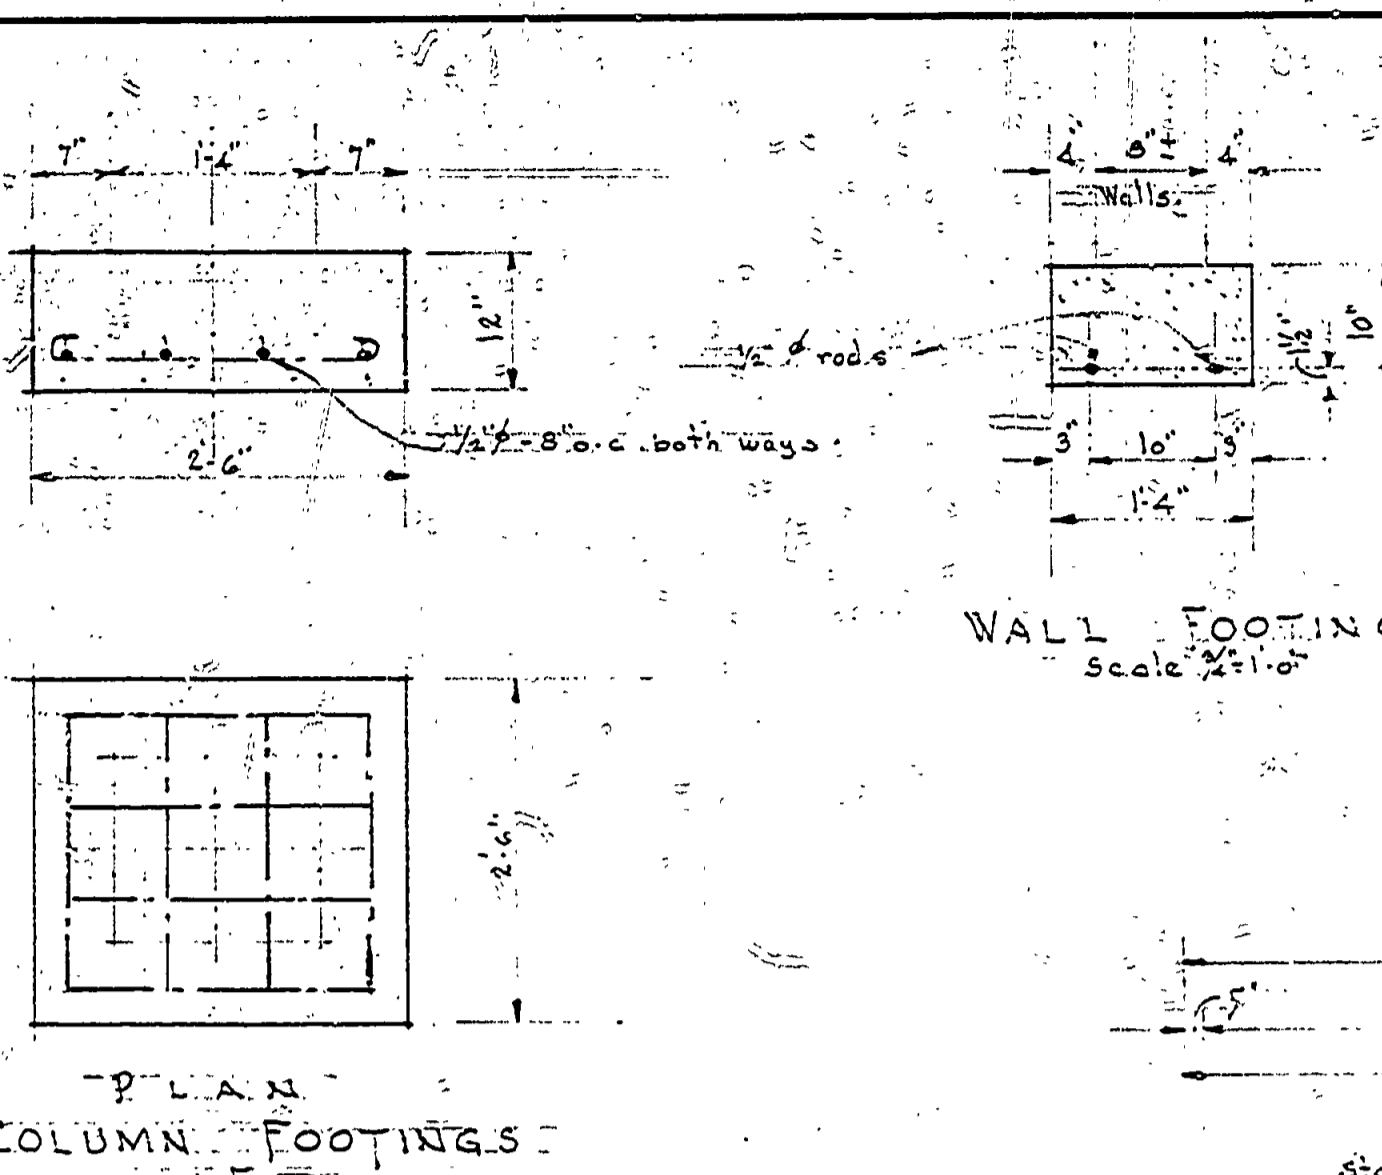



DRAWN BY	CHECKED BY	REVIEWED BY SECTIONS		APPROVED BY		REVISIONS	
		ARCHITECTURAL	ENGINEERING	LANDSCAPE	DATE	NO.	DATE
J.T.K.	J.T.K.	J.T.K.	J.T.K.	H.C. Mackenzie	H.C. Mackenzie	1	4
				ASSISTANT CHIEF IN CHARGE	ASSISTANT CHIEF IN CHARGE	2	5
				OF DESIGN	OF DESIGN	3	6

Vertical board Siding
 2x4 Plate
 1/2" anchor bolts
 Metal flashing
 2x2 Frame
 Stone Wall
 Trade Line
 Note: Waterston wall to Green before back filling

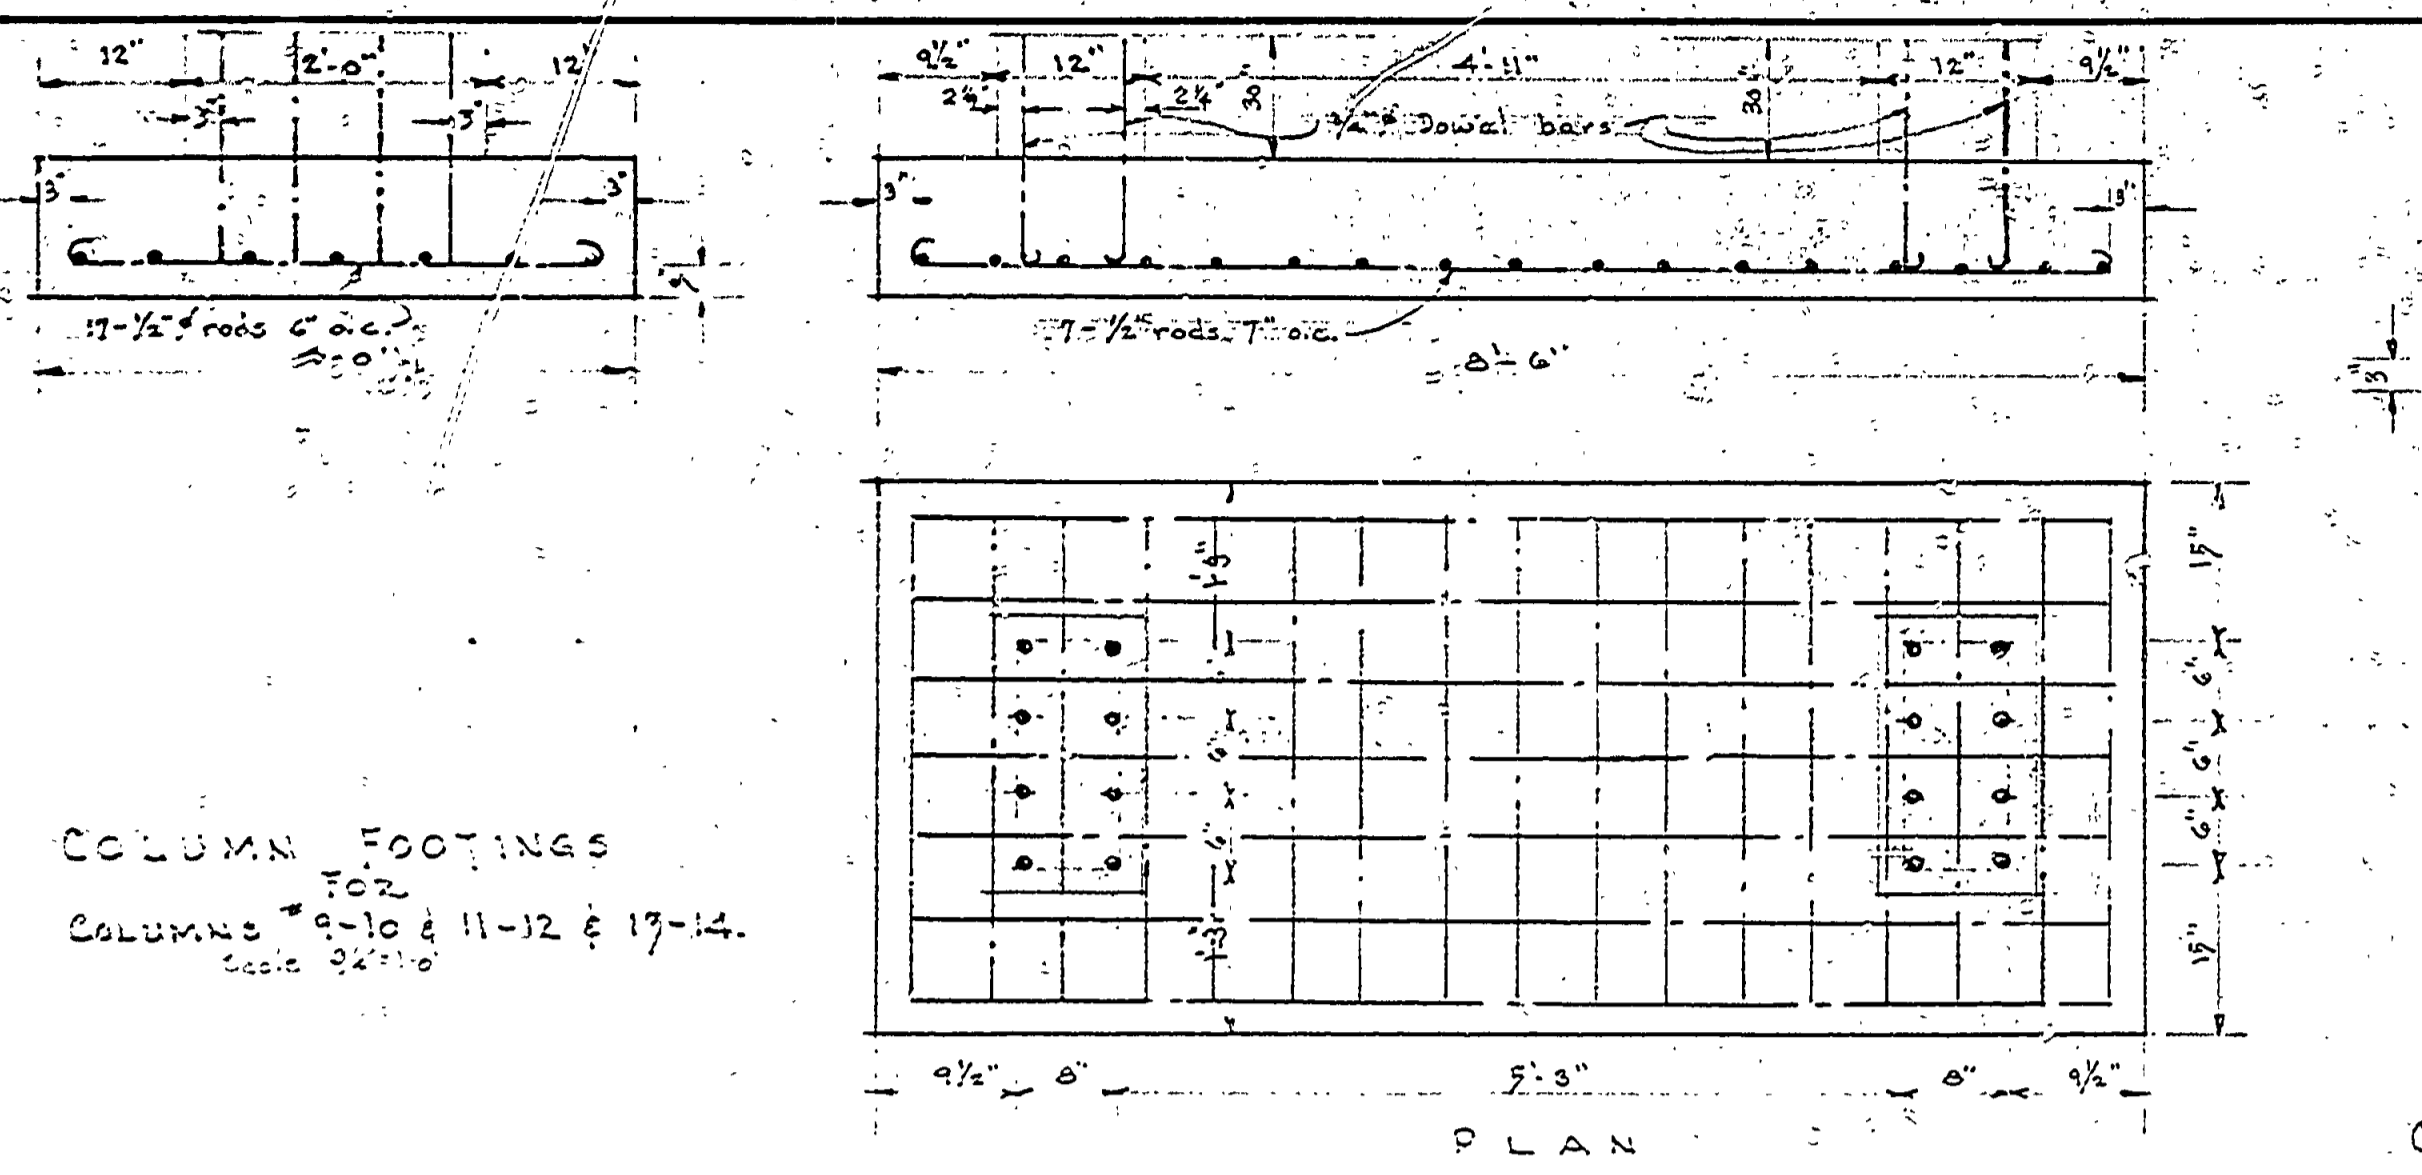

DETAIL DESIGNATION $\frac{A}{2}$ SHEET NO. WHERE DETAIL IS TAKEN OR WHERE DETAIL APPEARS.

SYMBOL

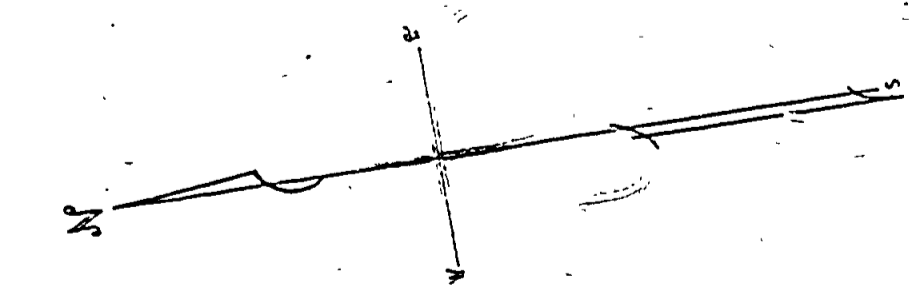

MICHIGAN DEPARTMENT OF CONSERVATION PARKS AND RECREATION DIVISION

PORCUPINE MOUNTAIN RECREATION AREA LOWER TERMINAL BUILDING SKI LIFT

SHEET NO. 2 OF PLAN NO. A-112