
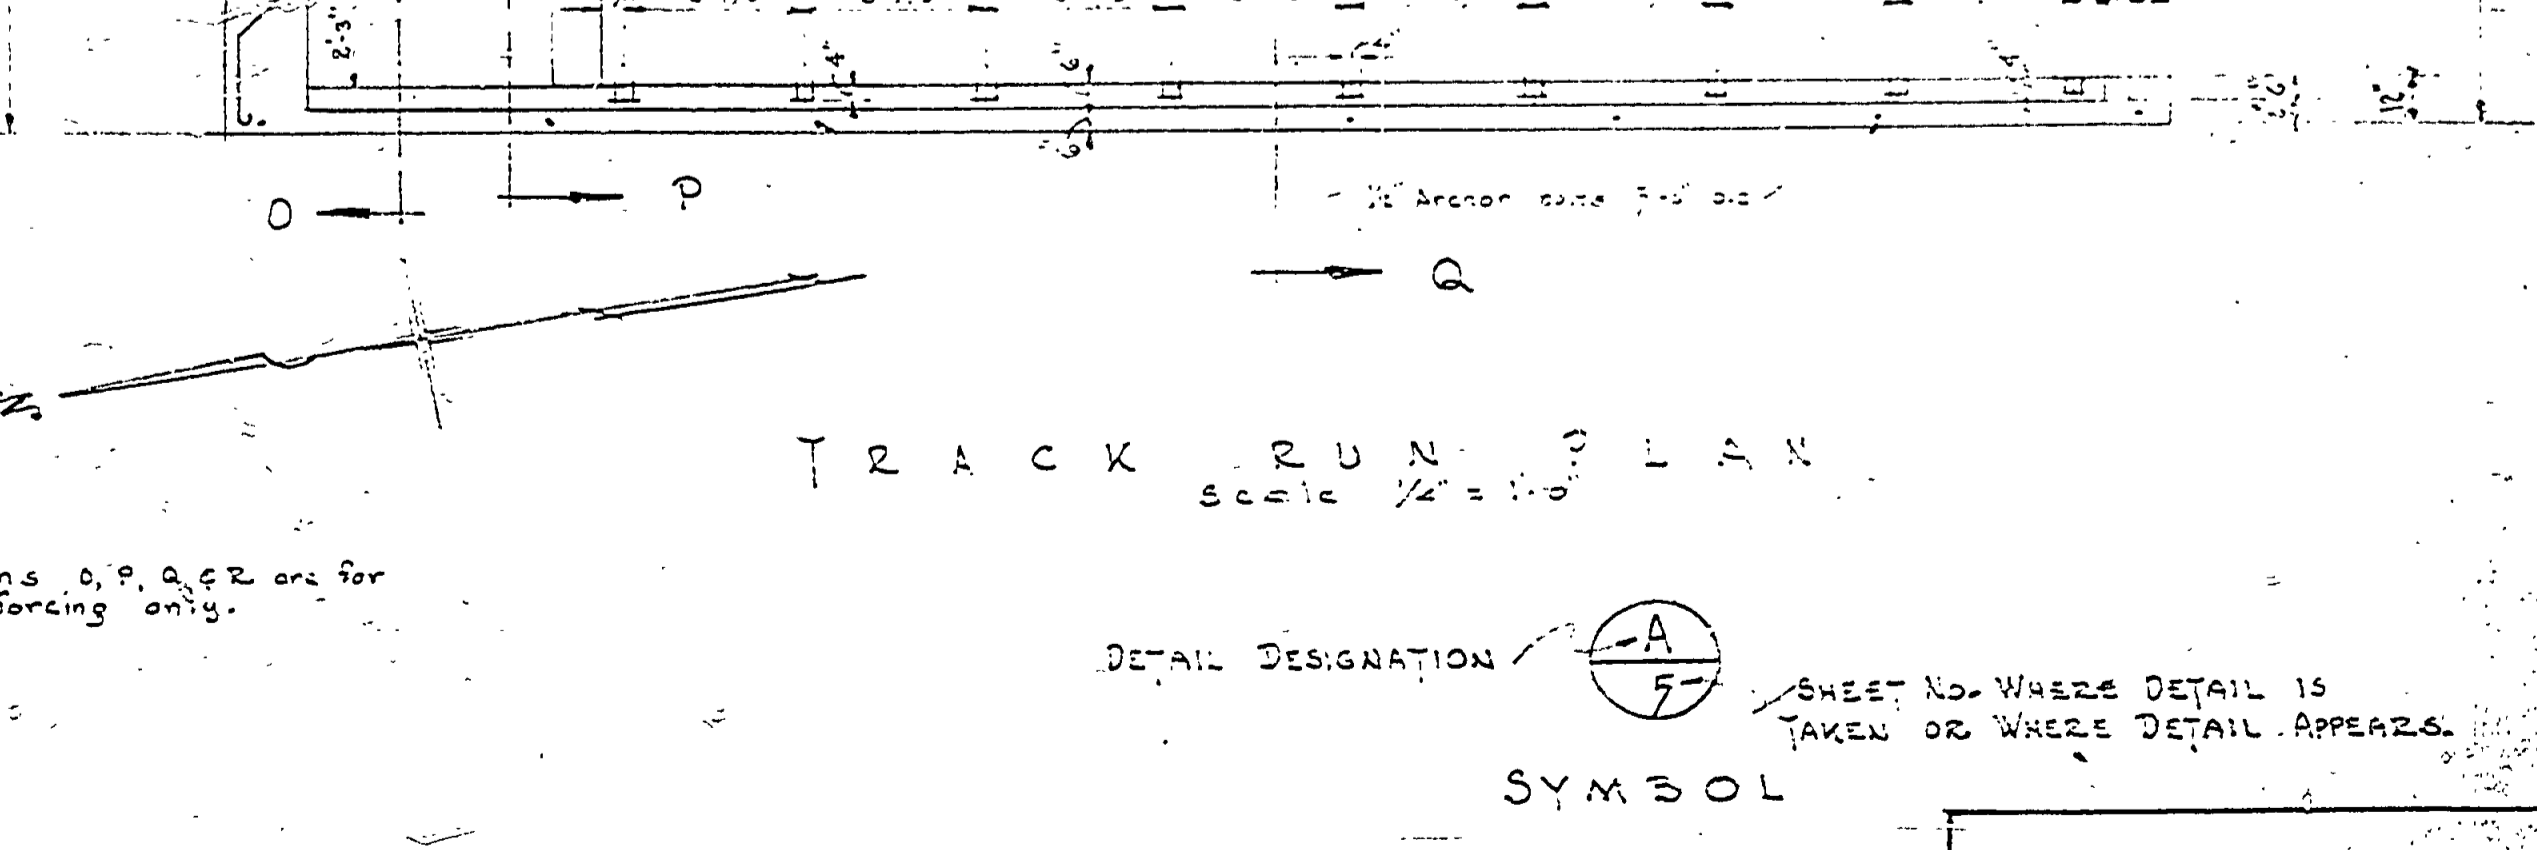
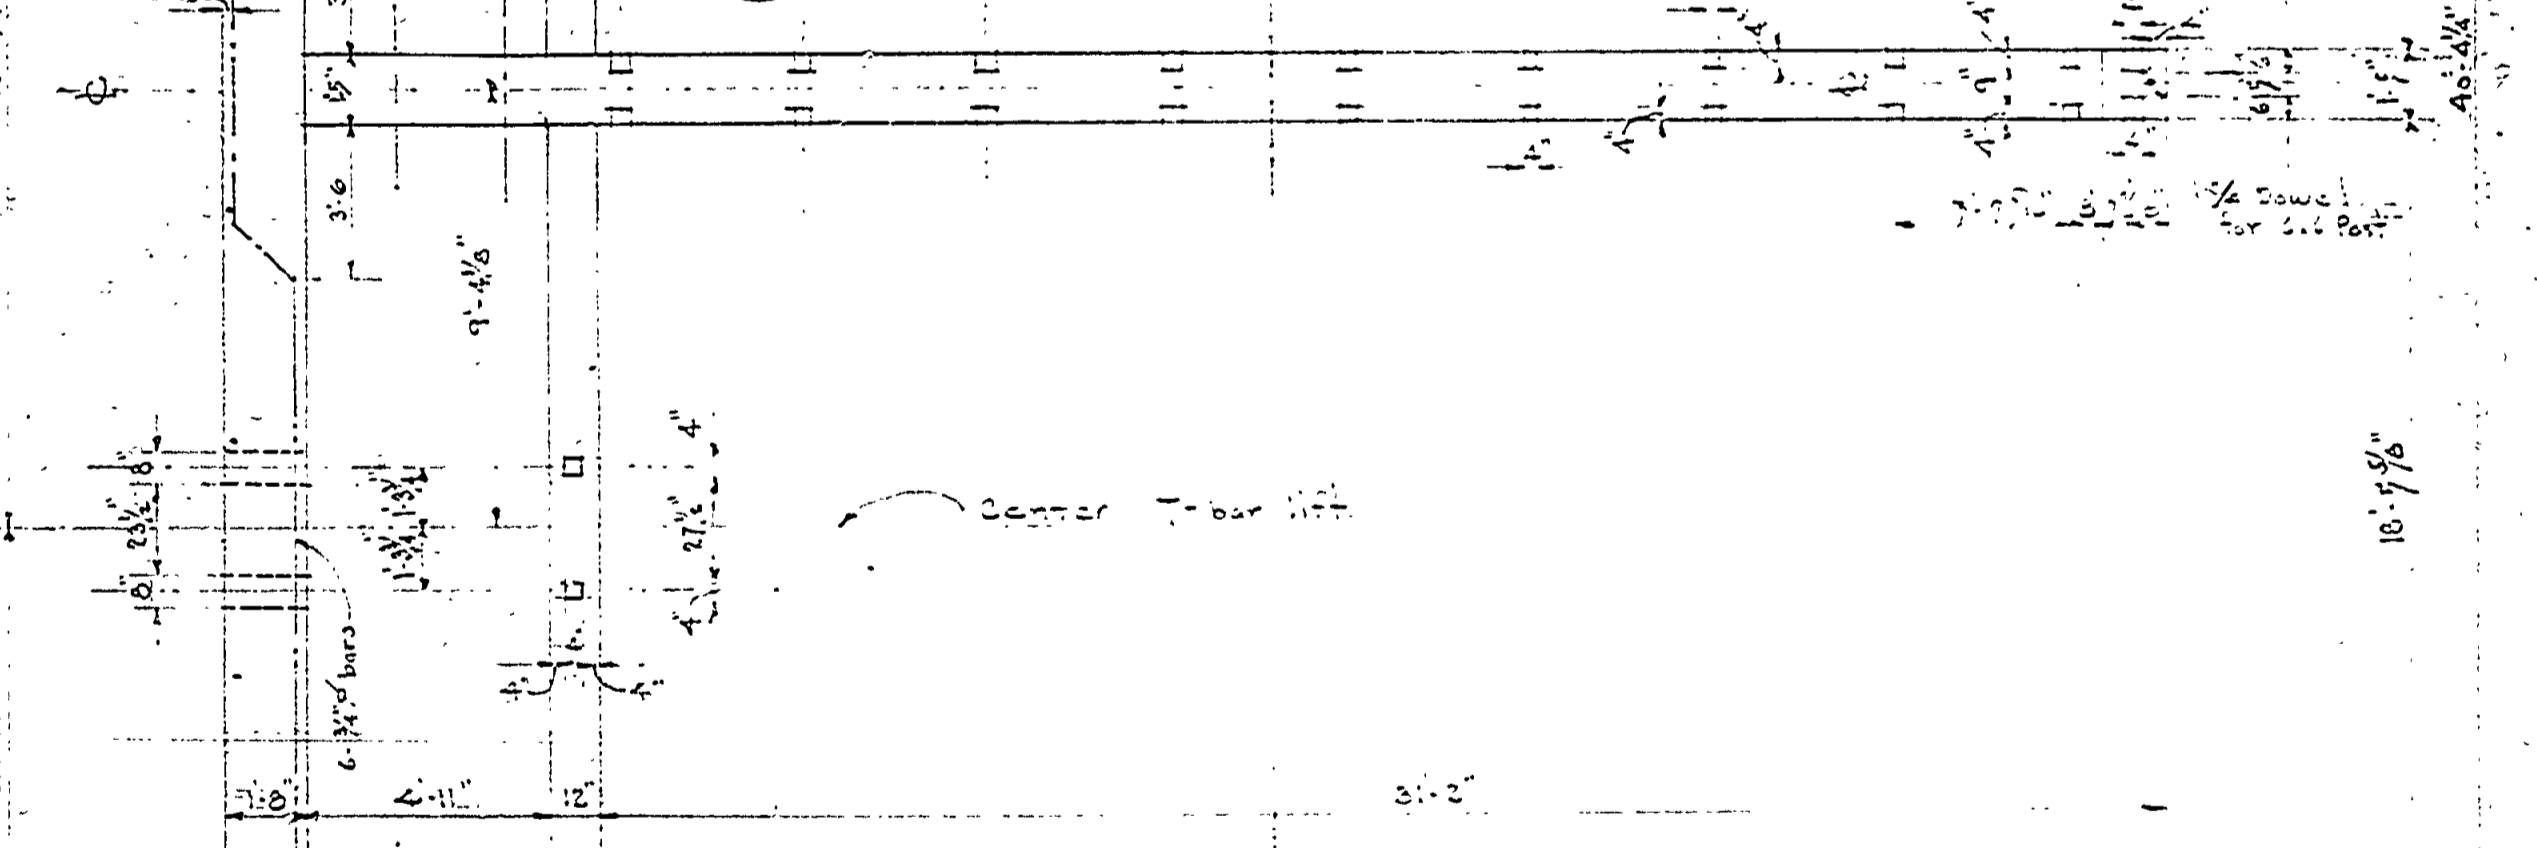
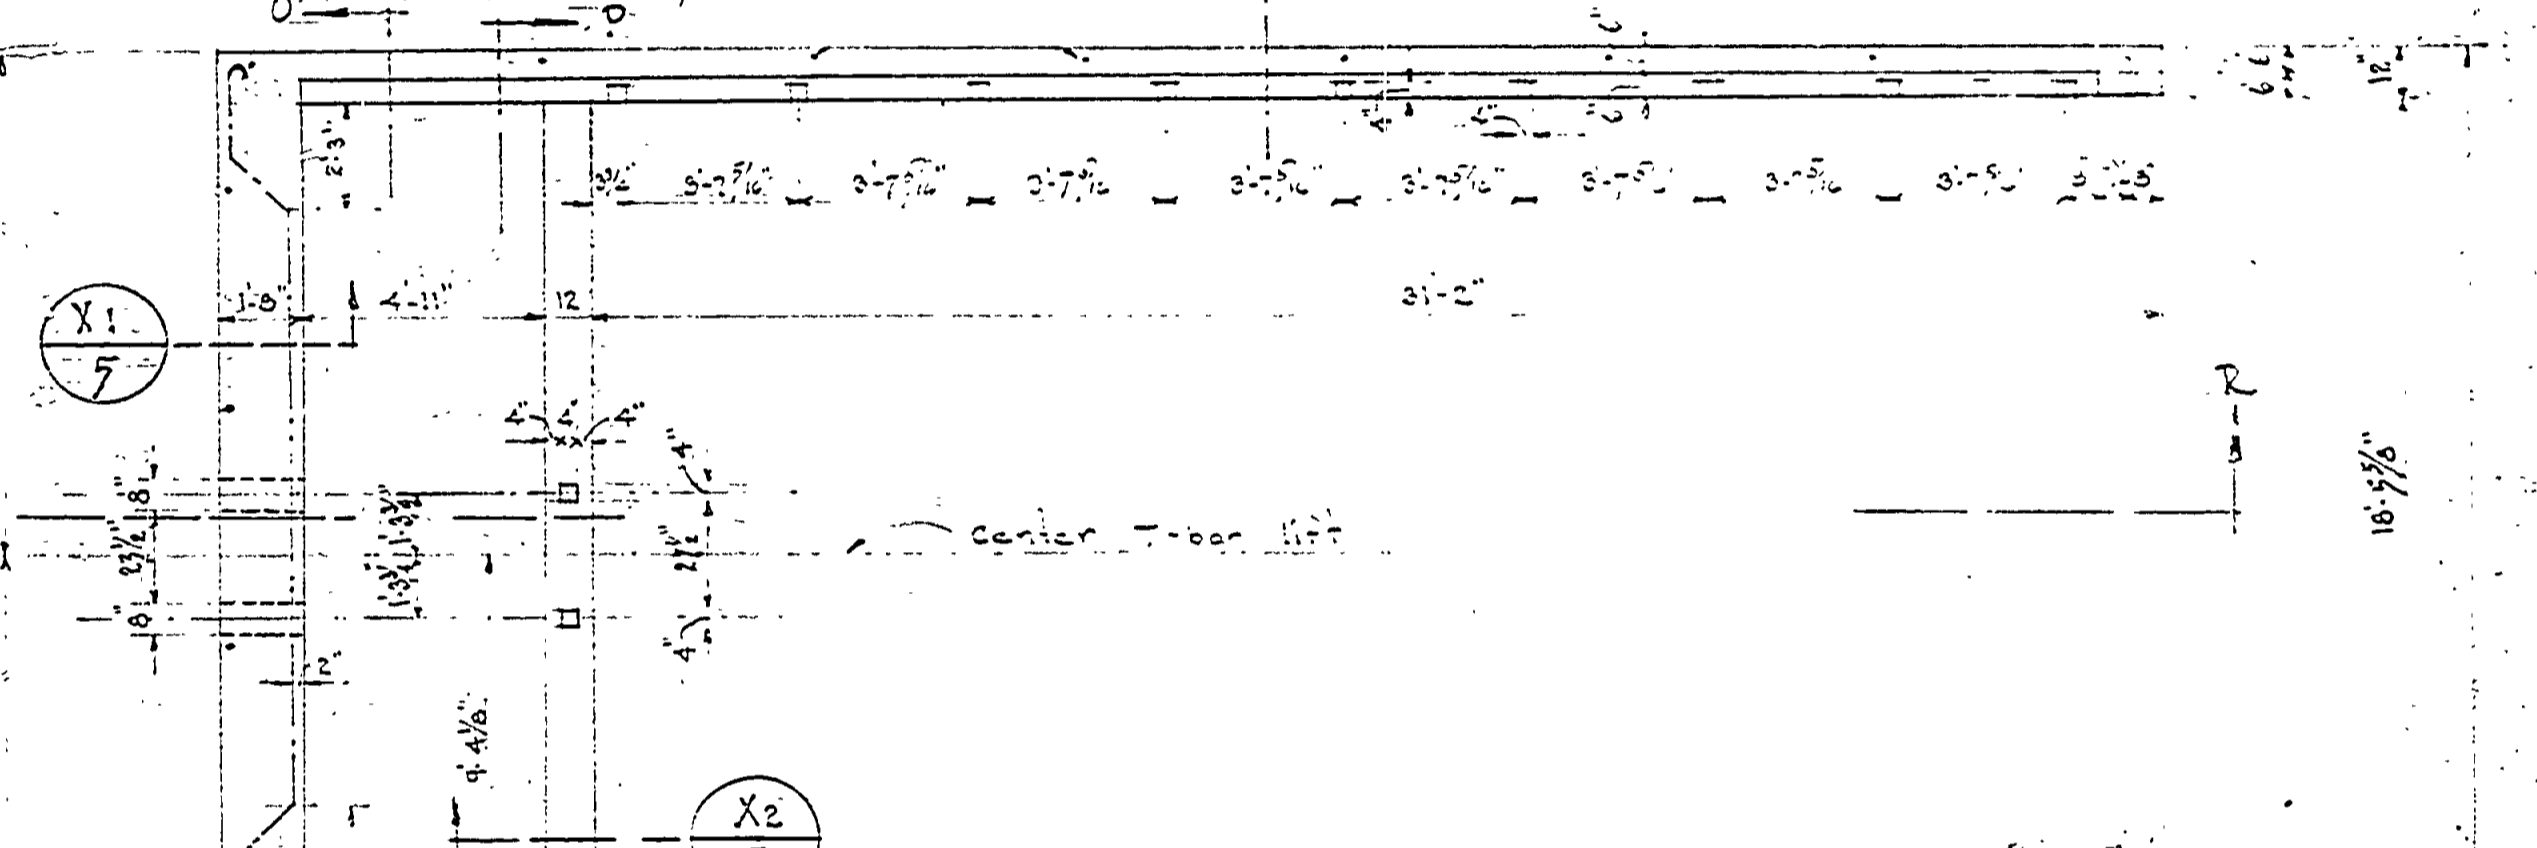
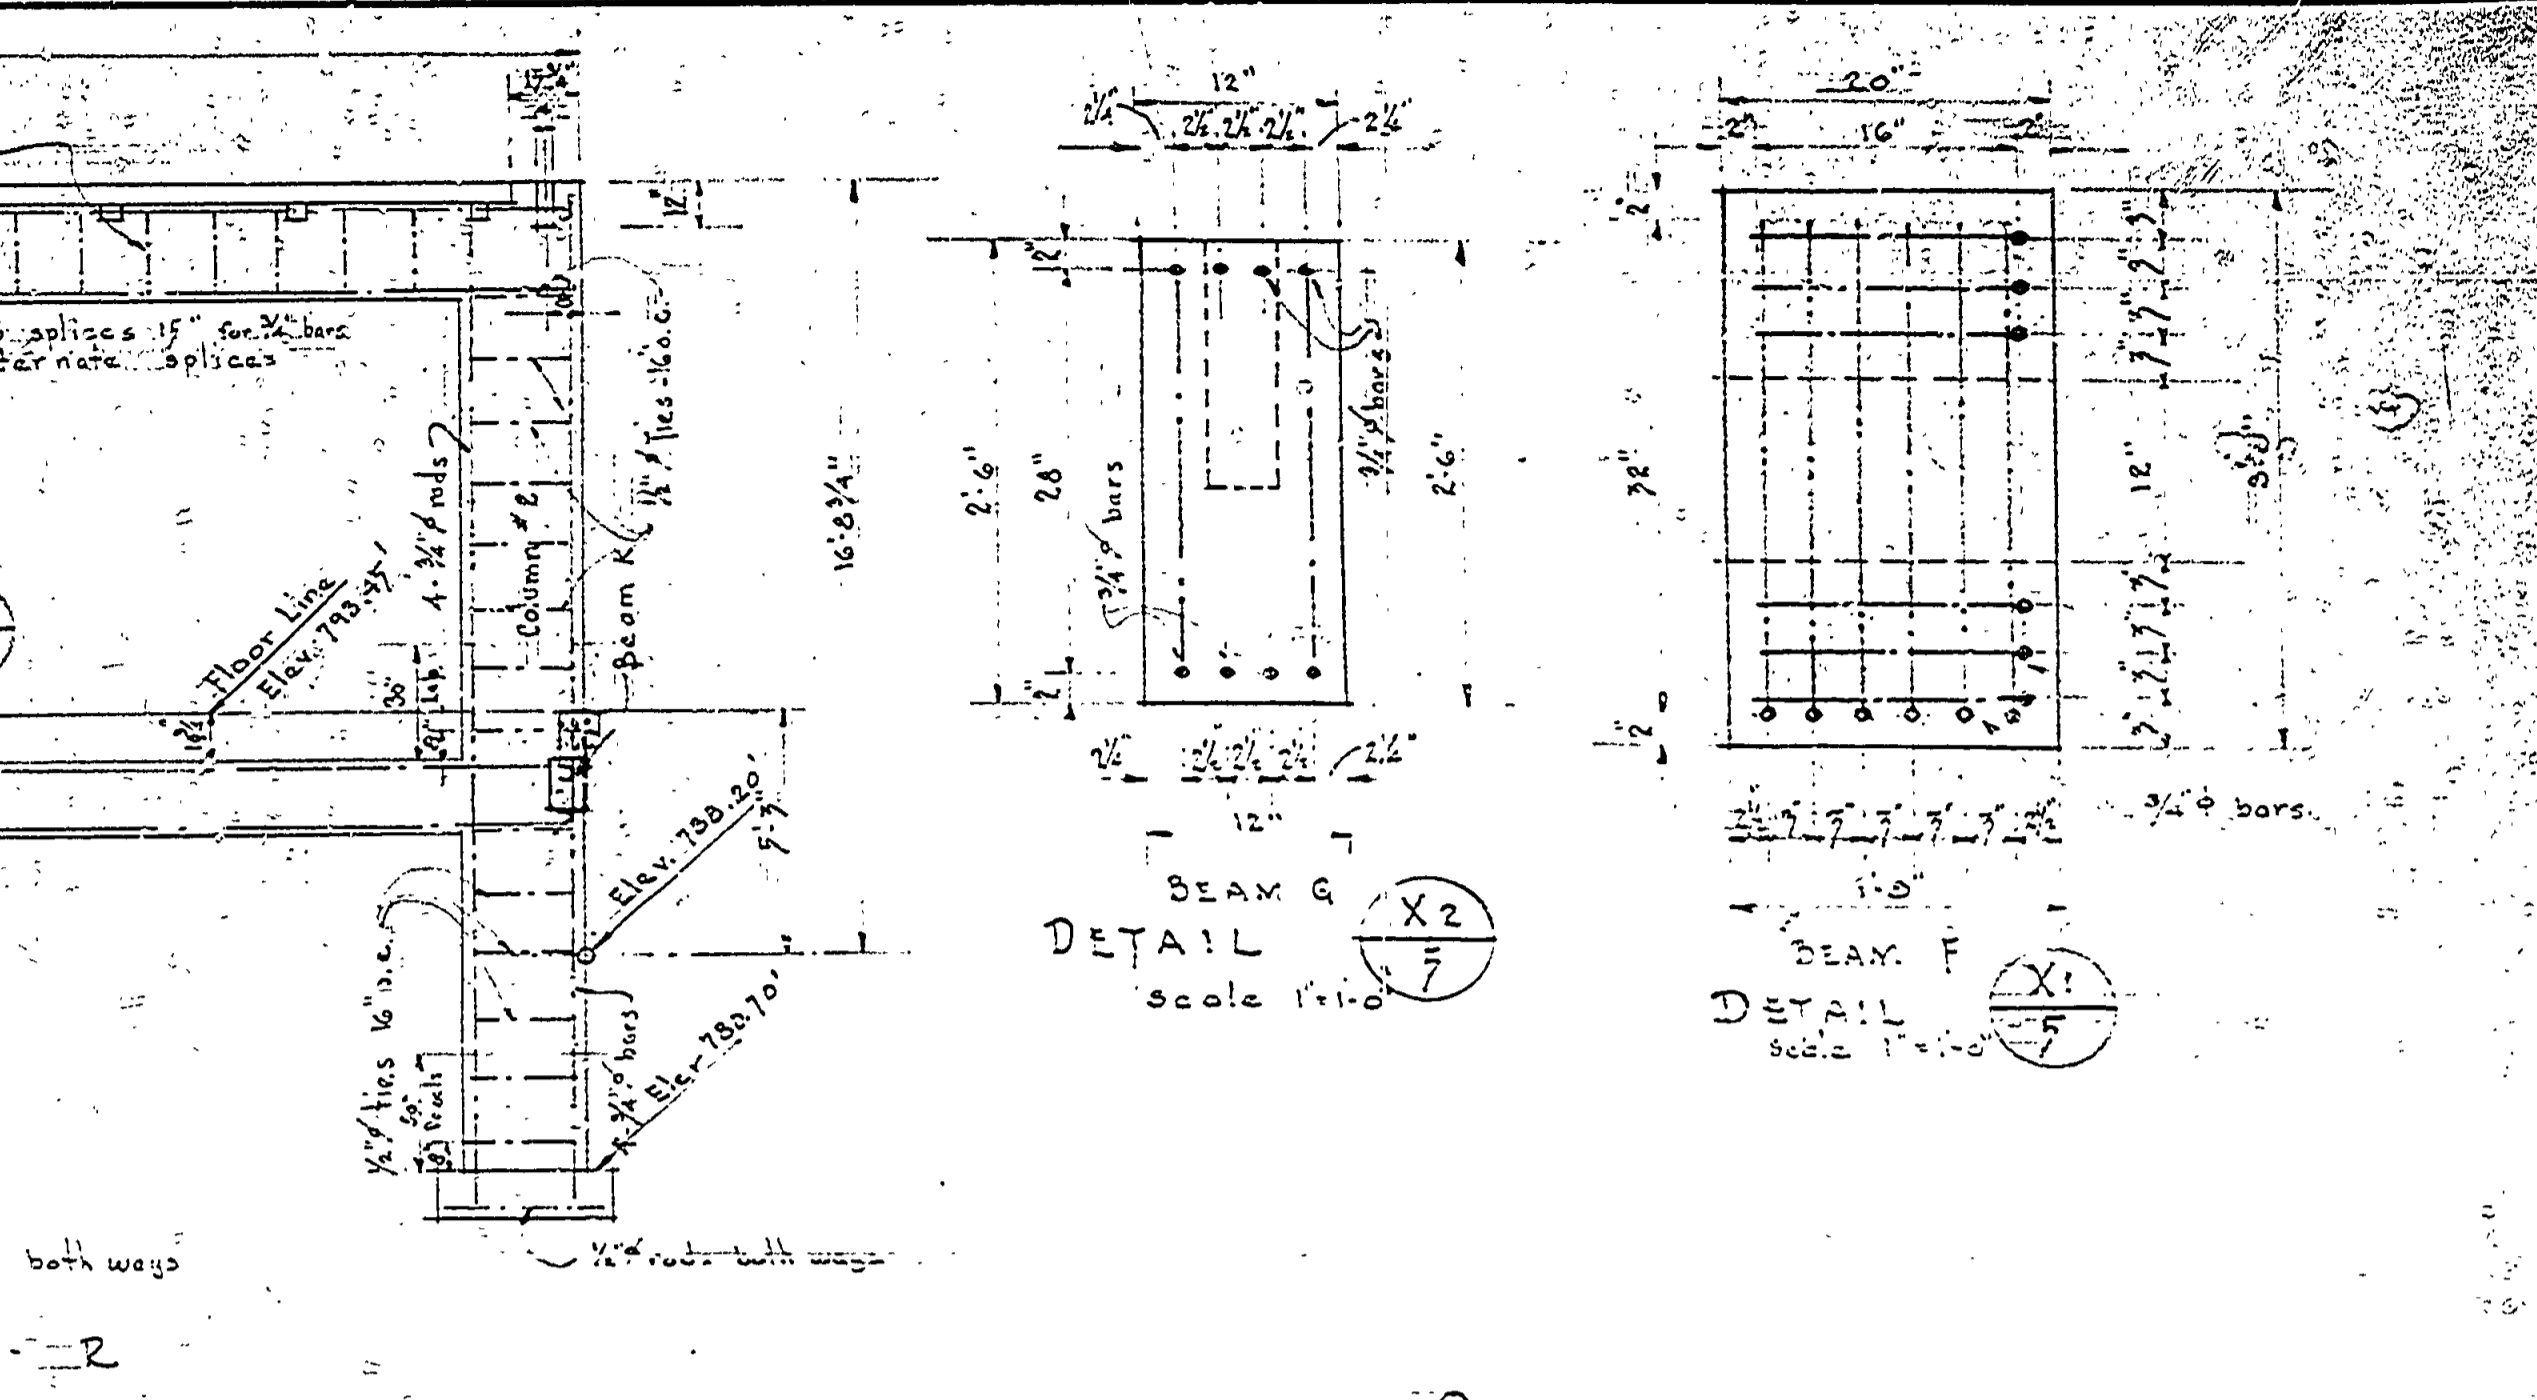
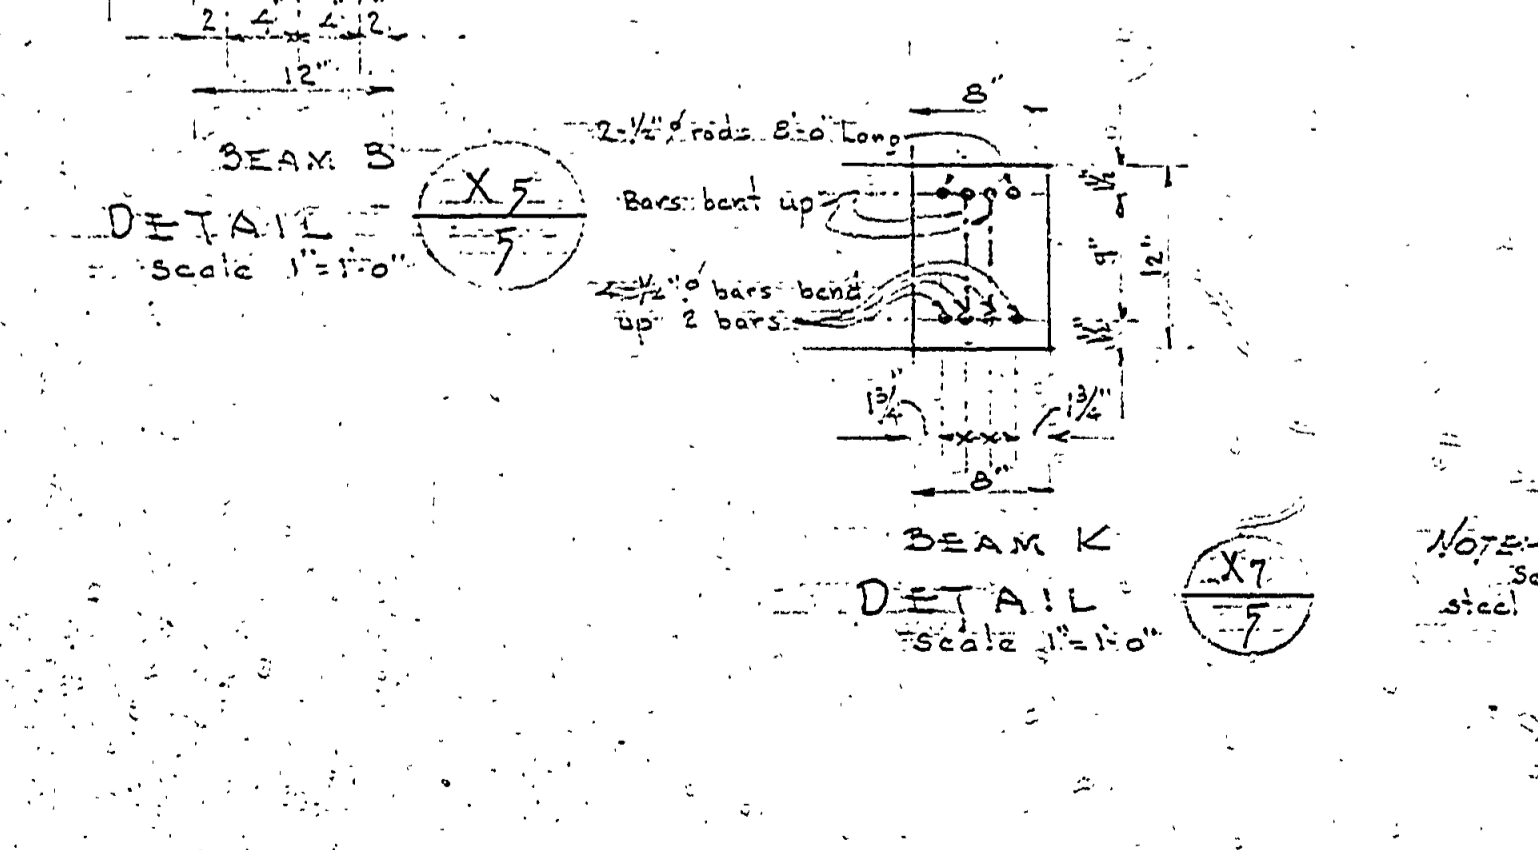
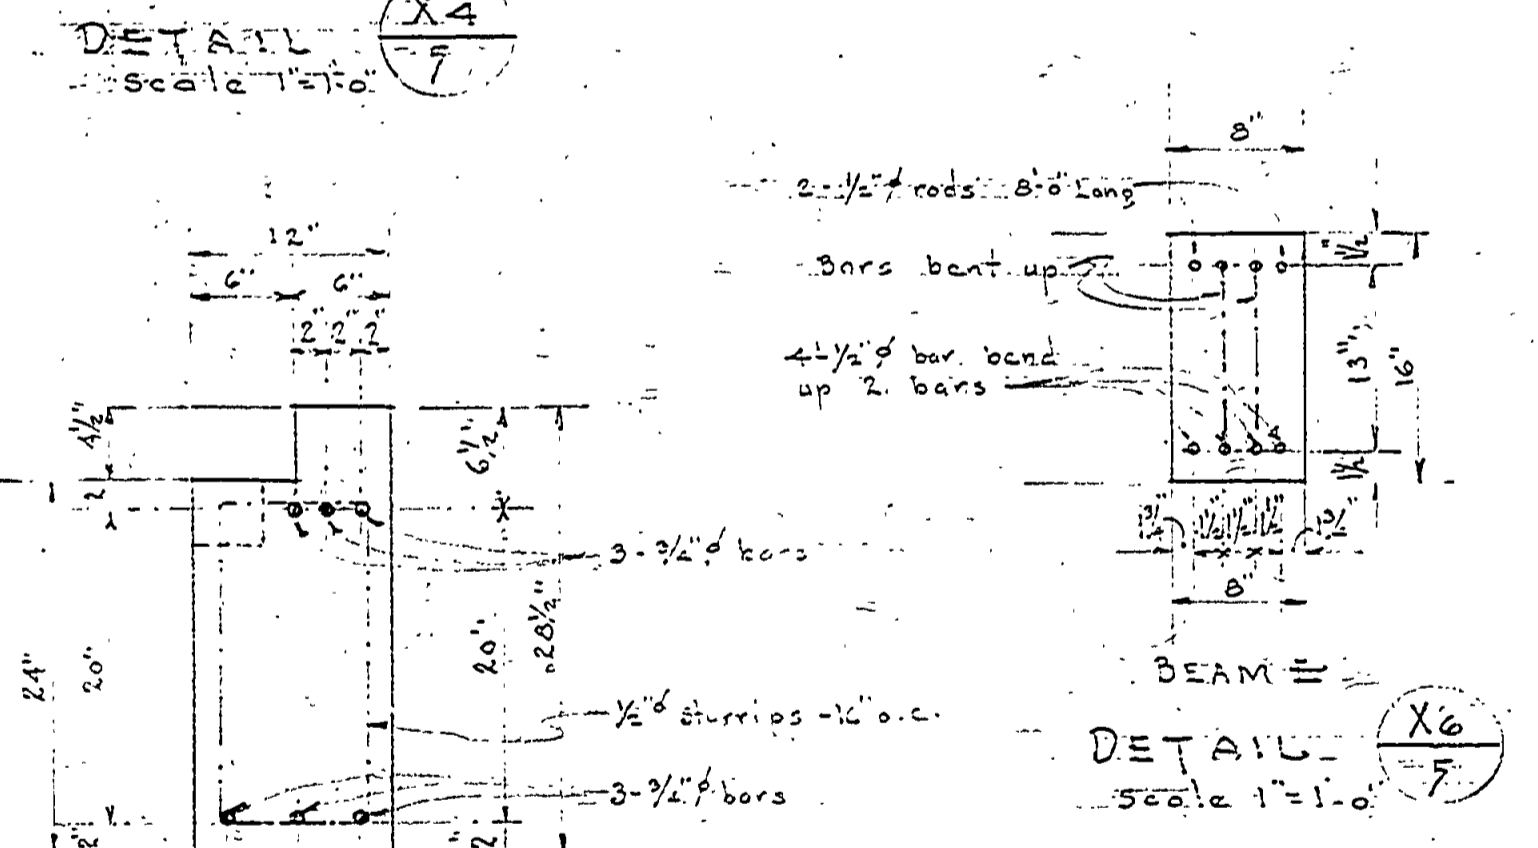
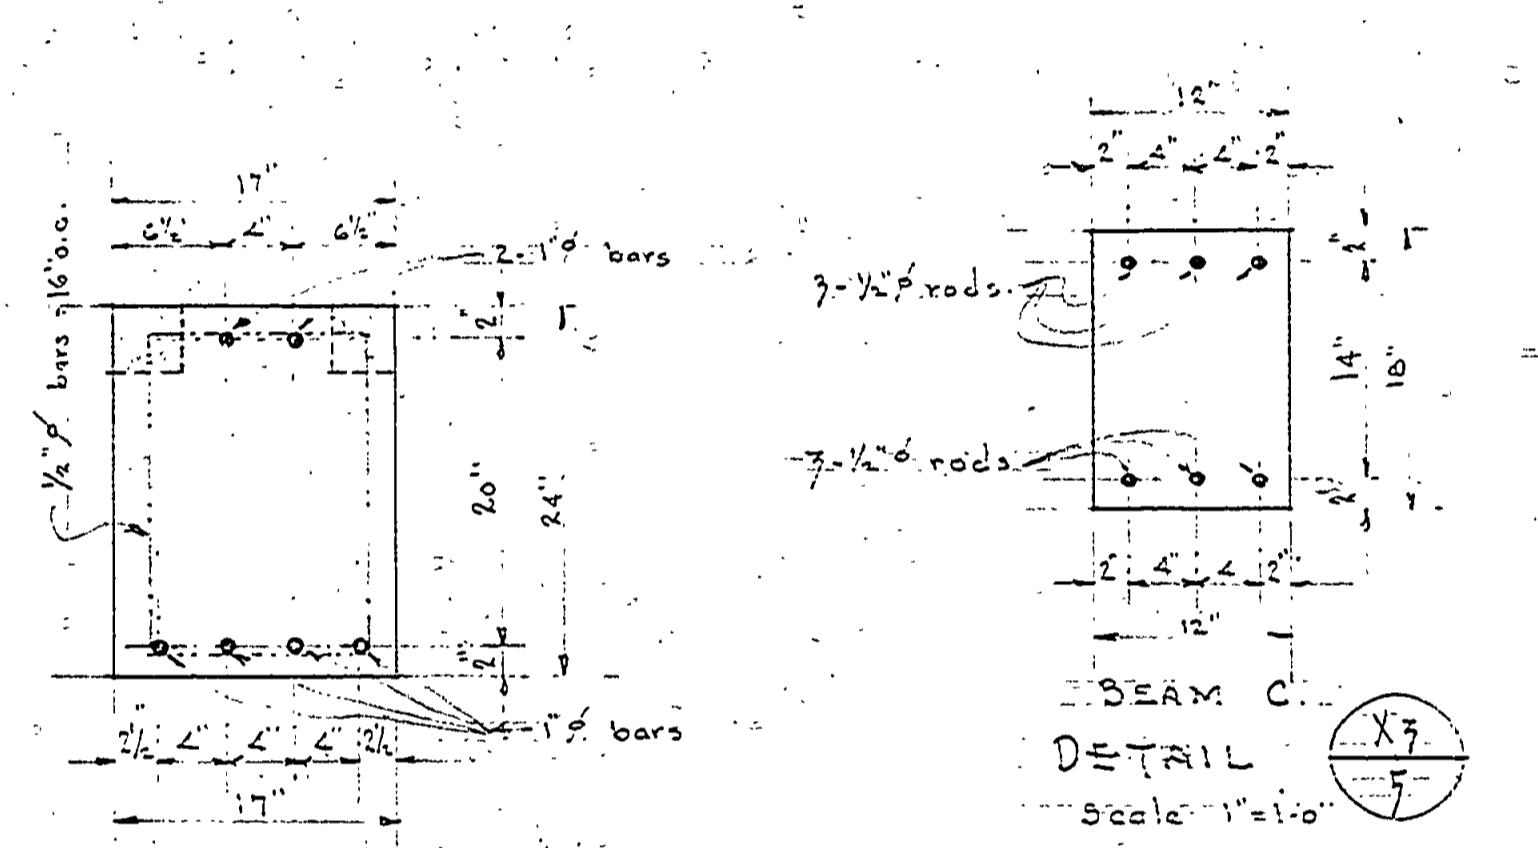
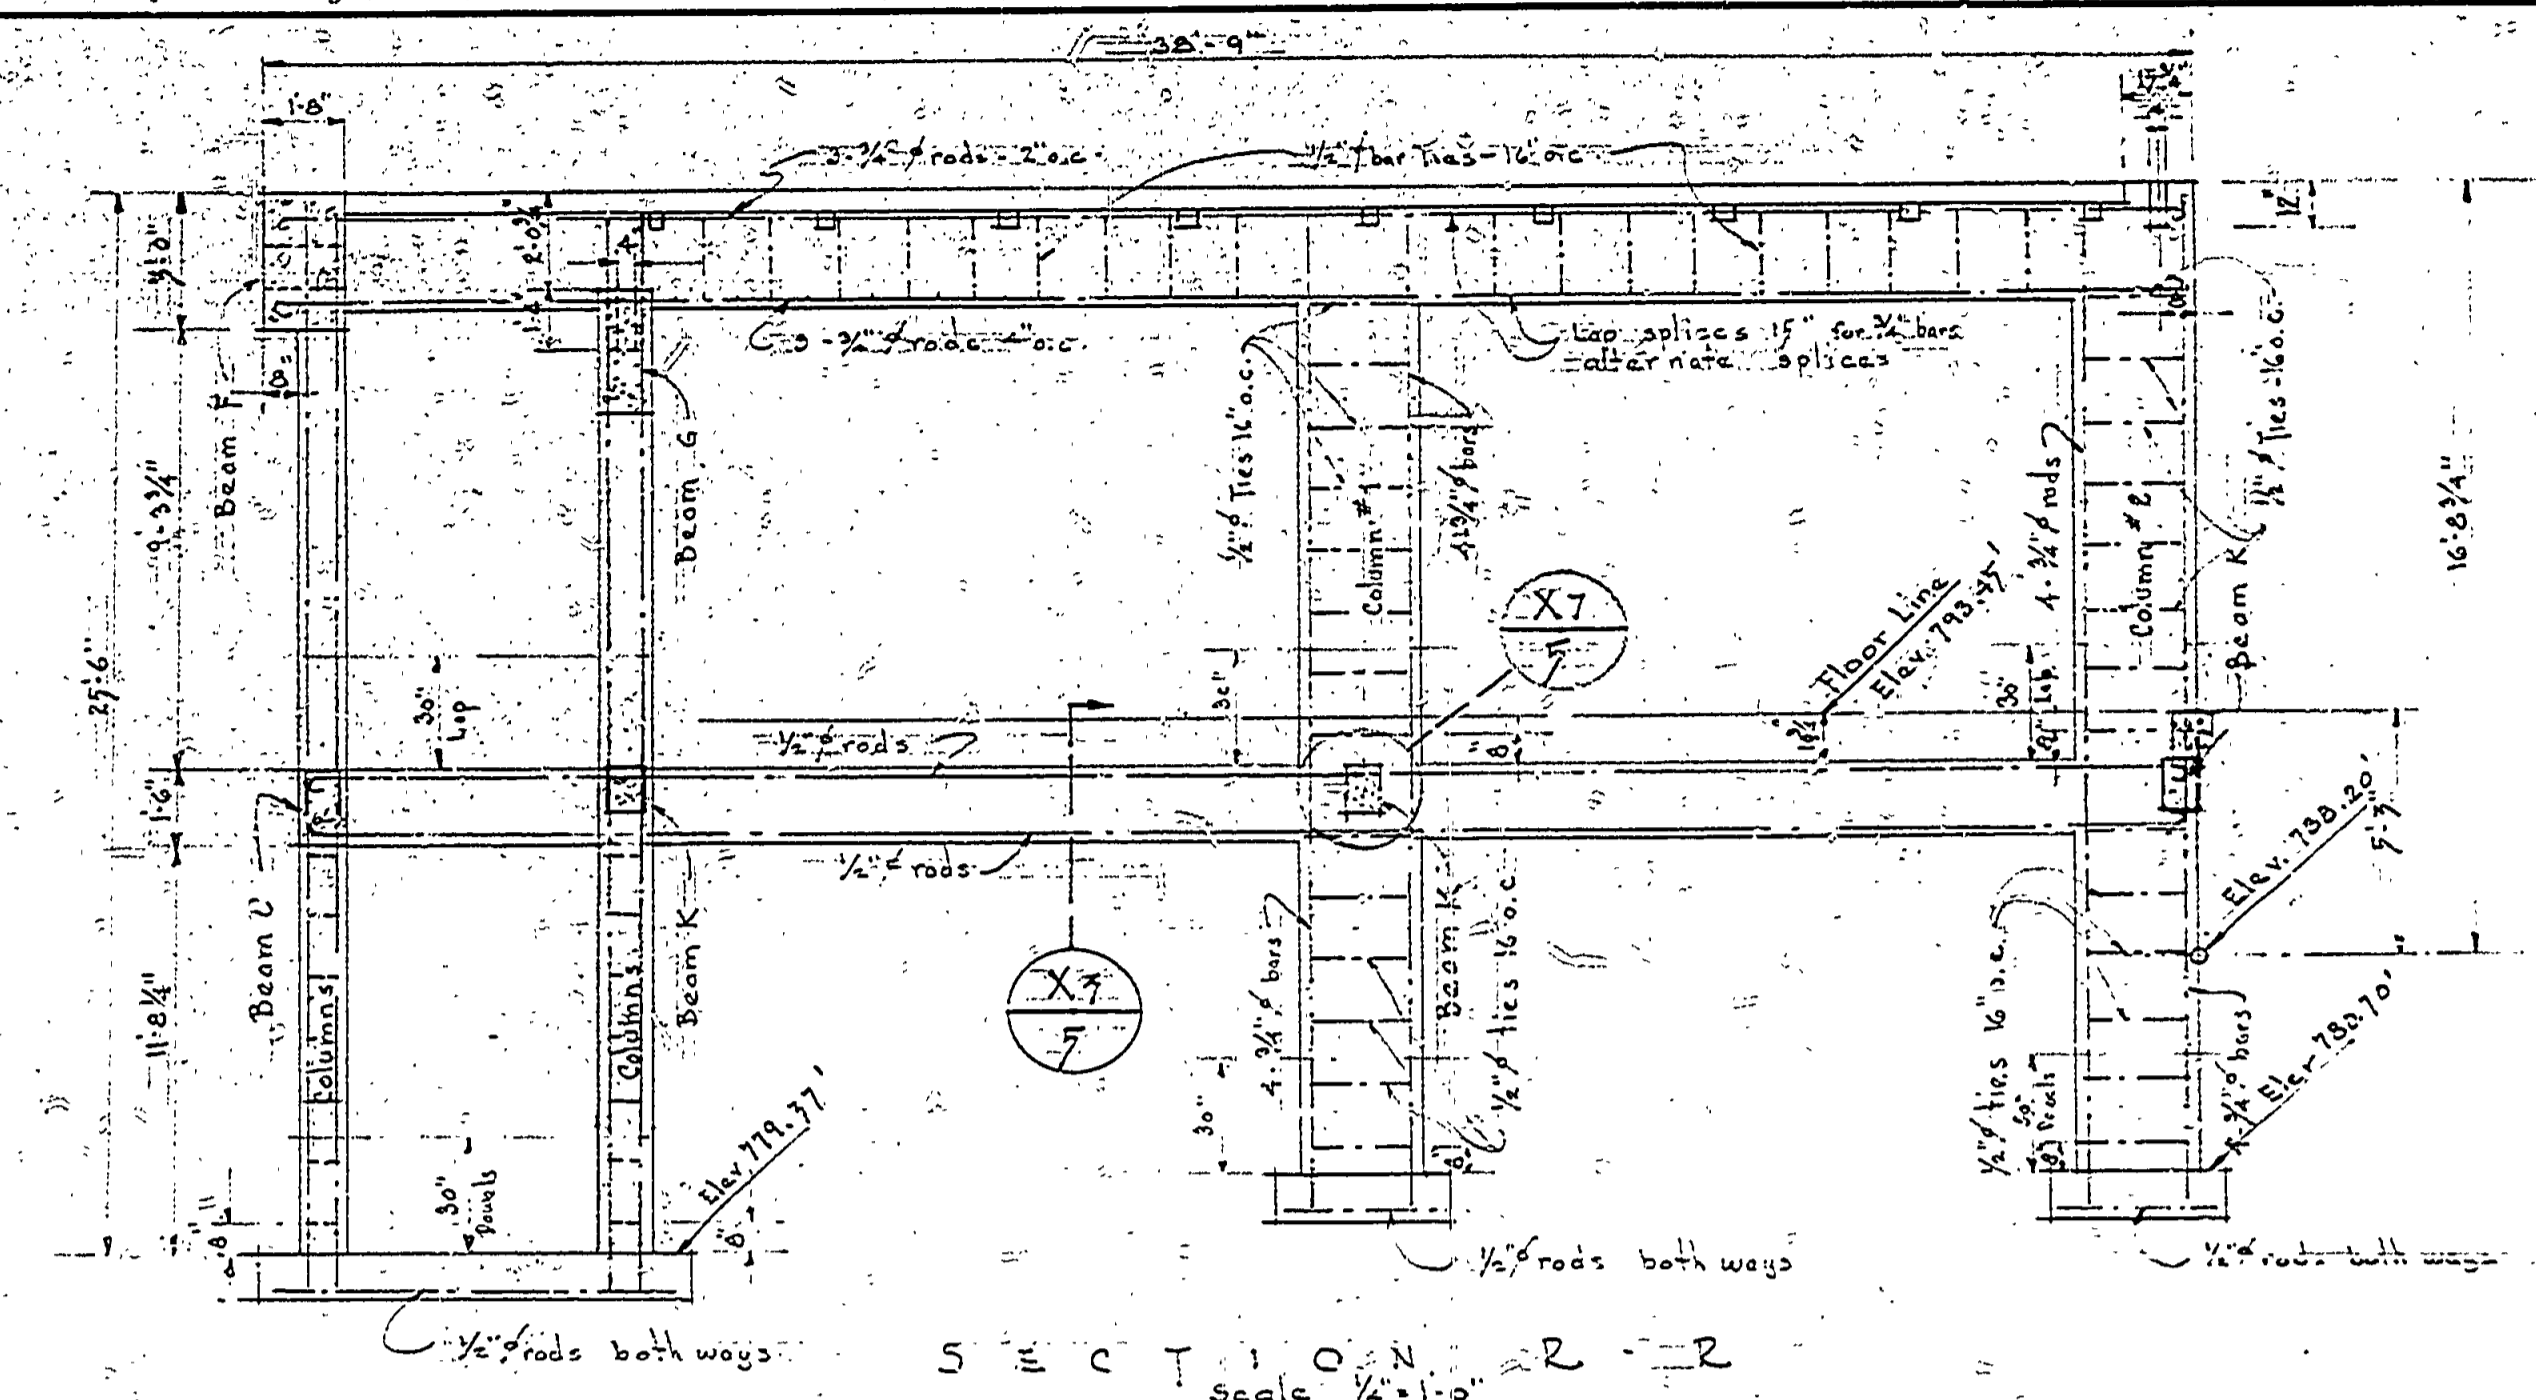
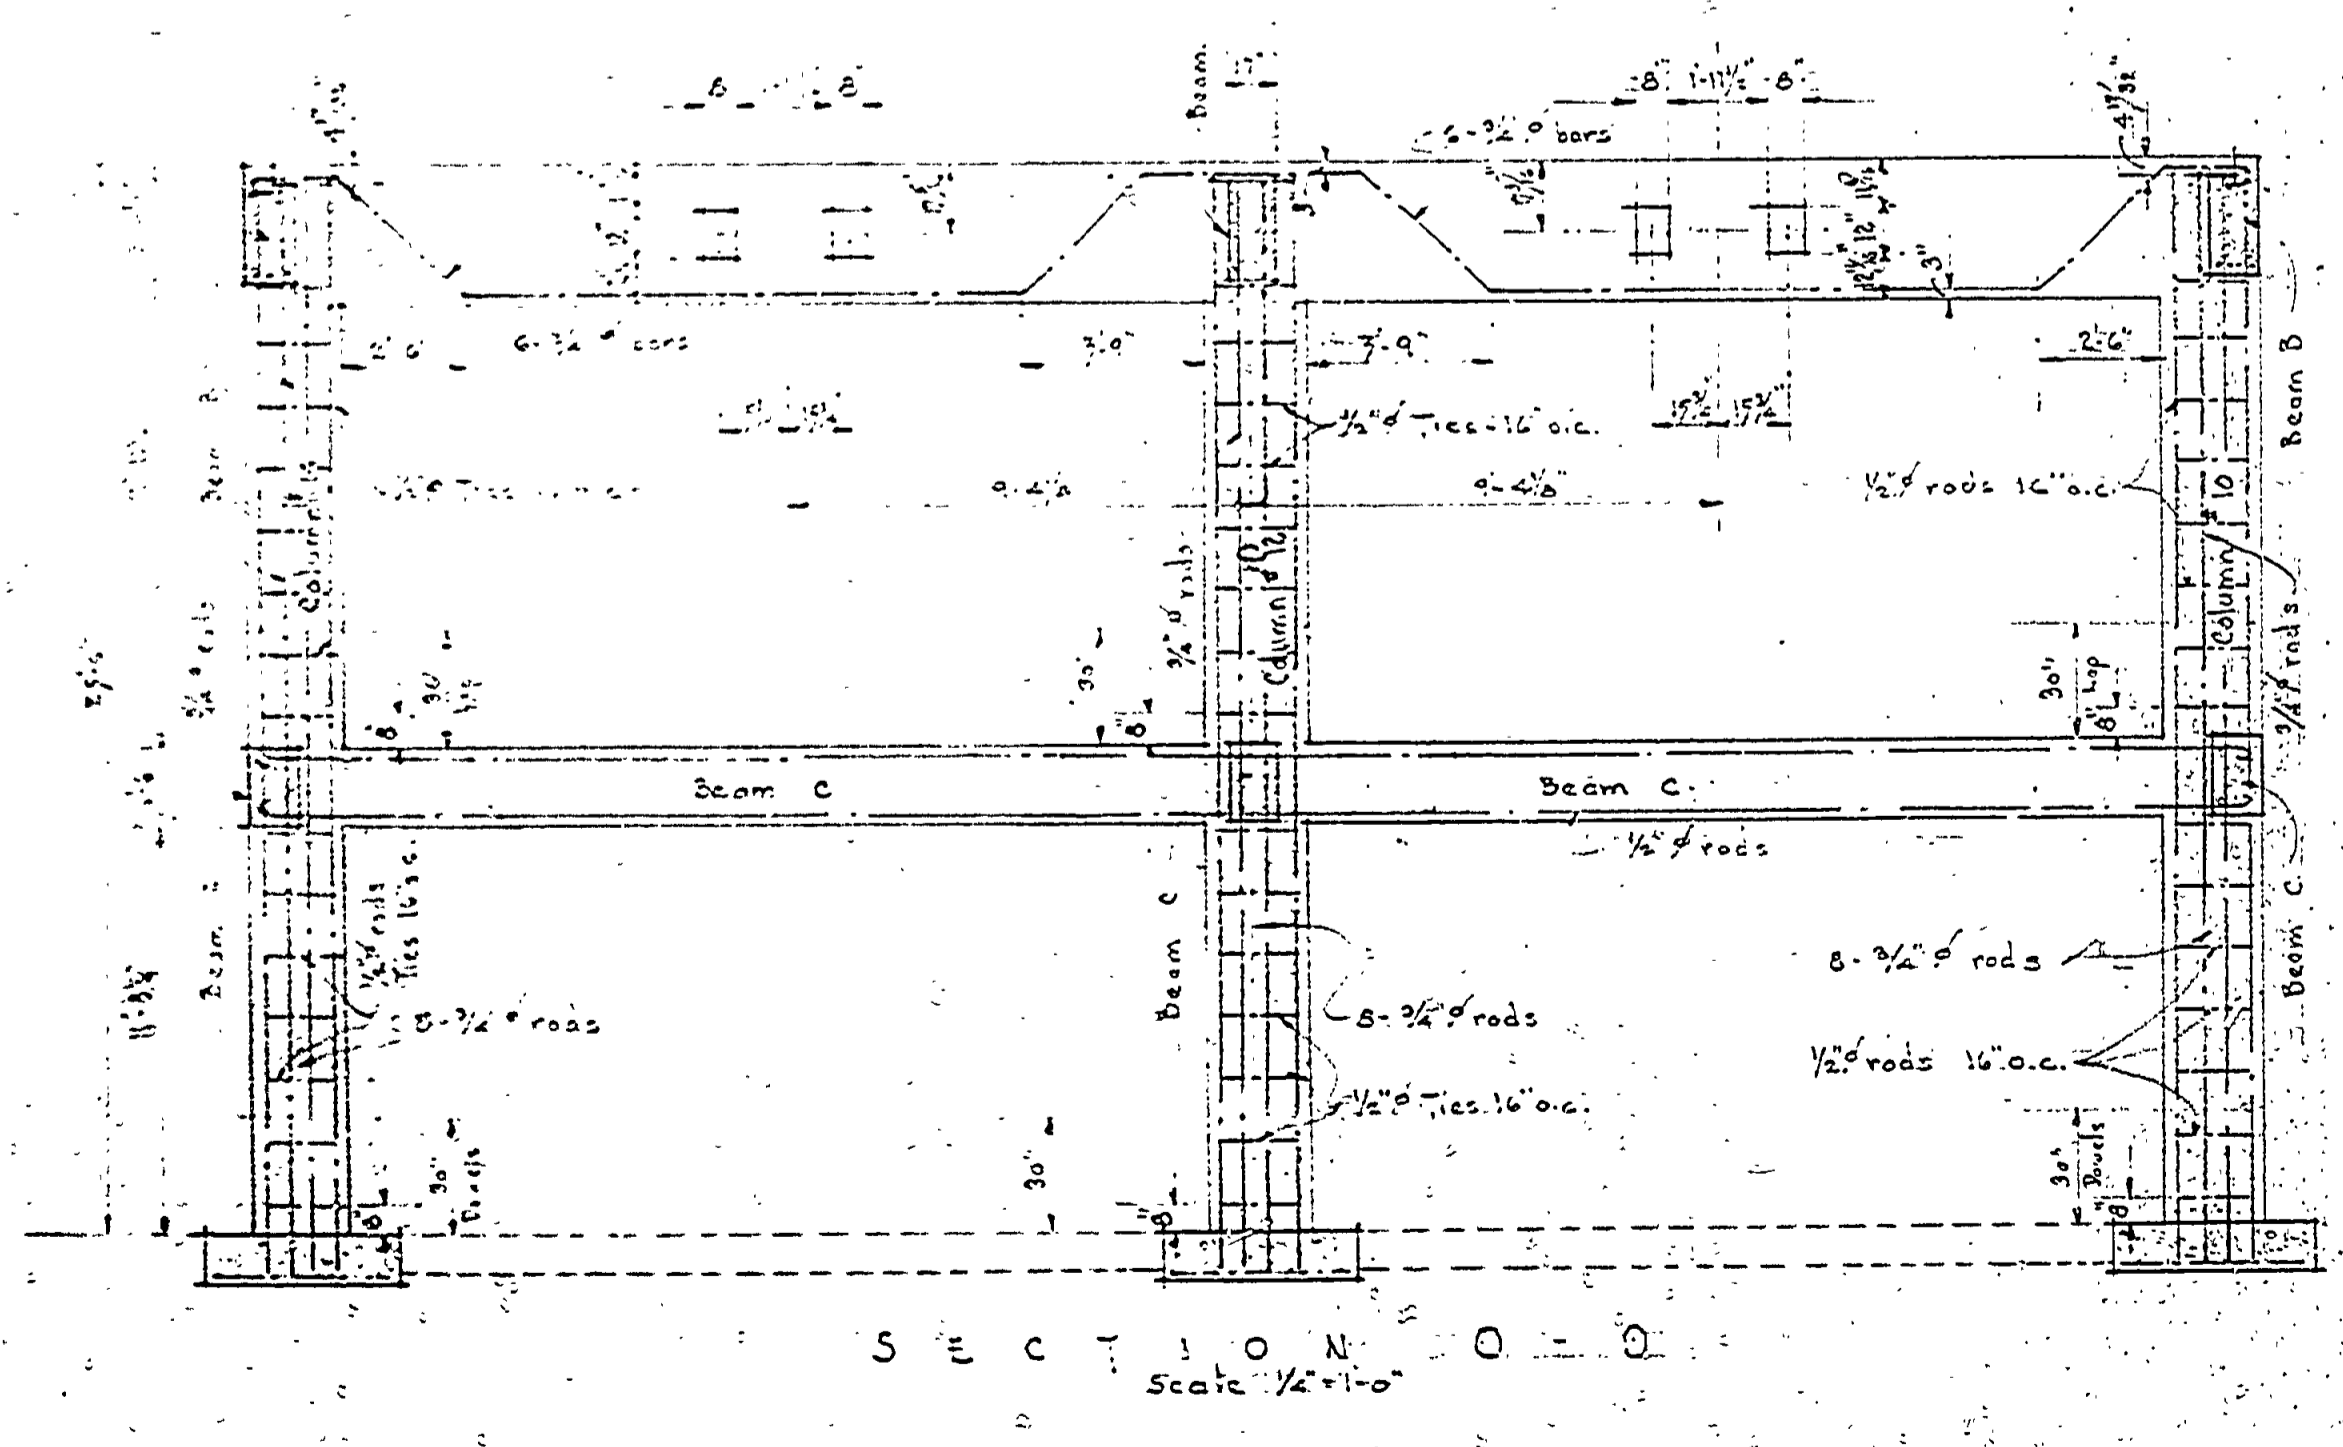
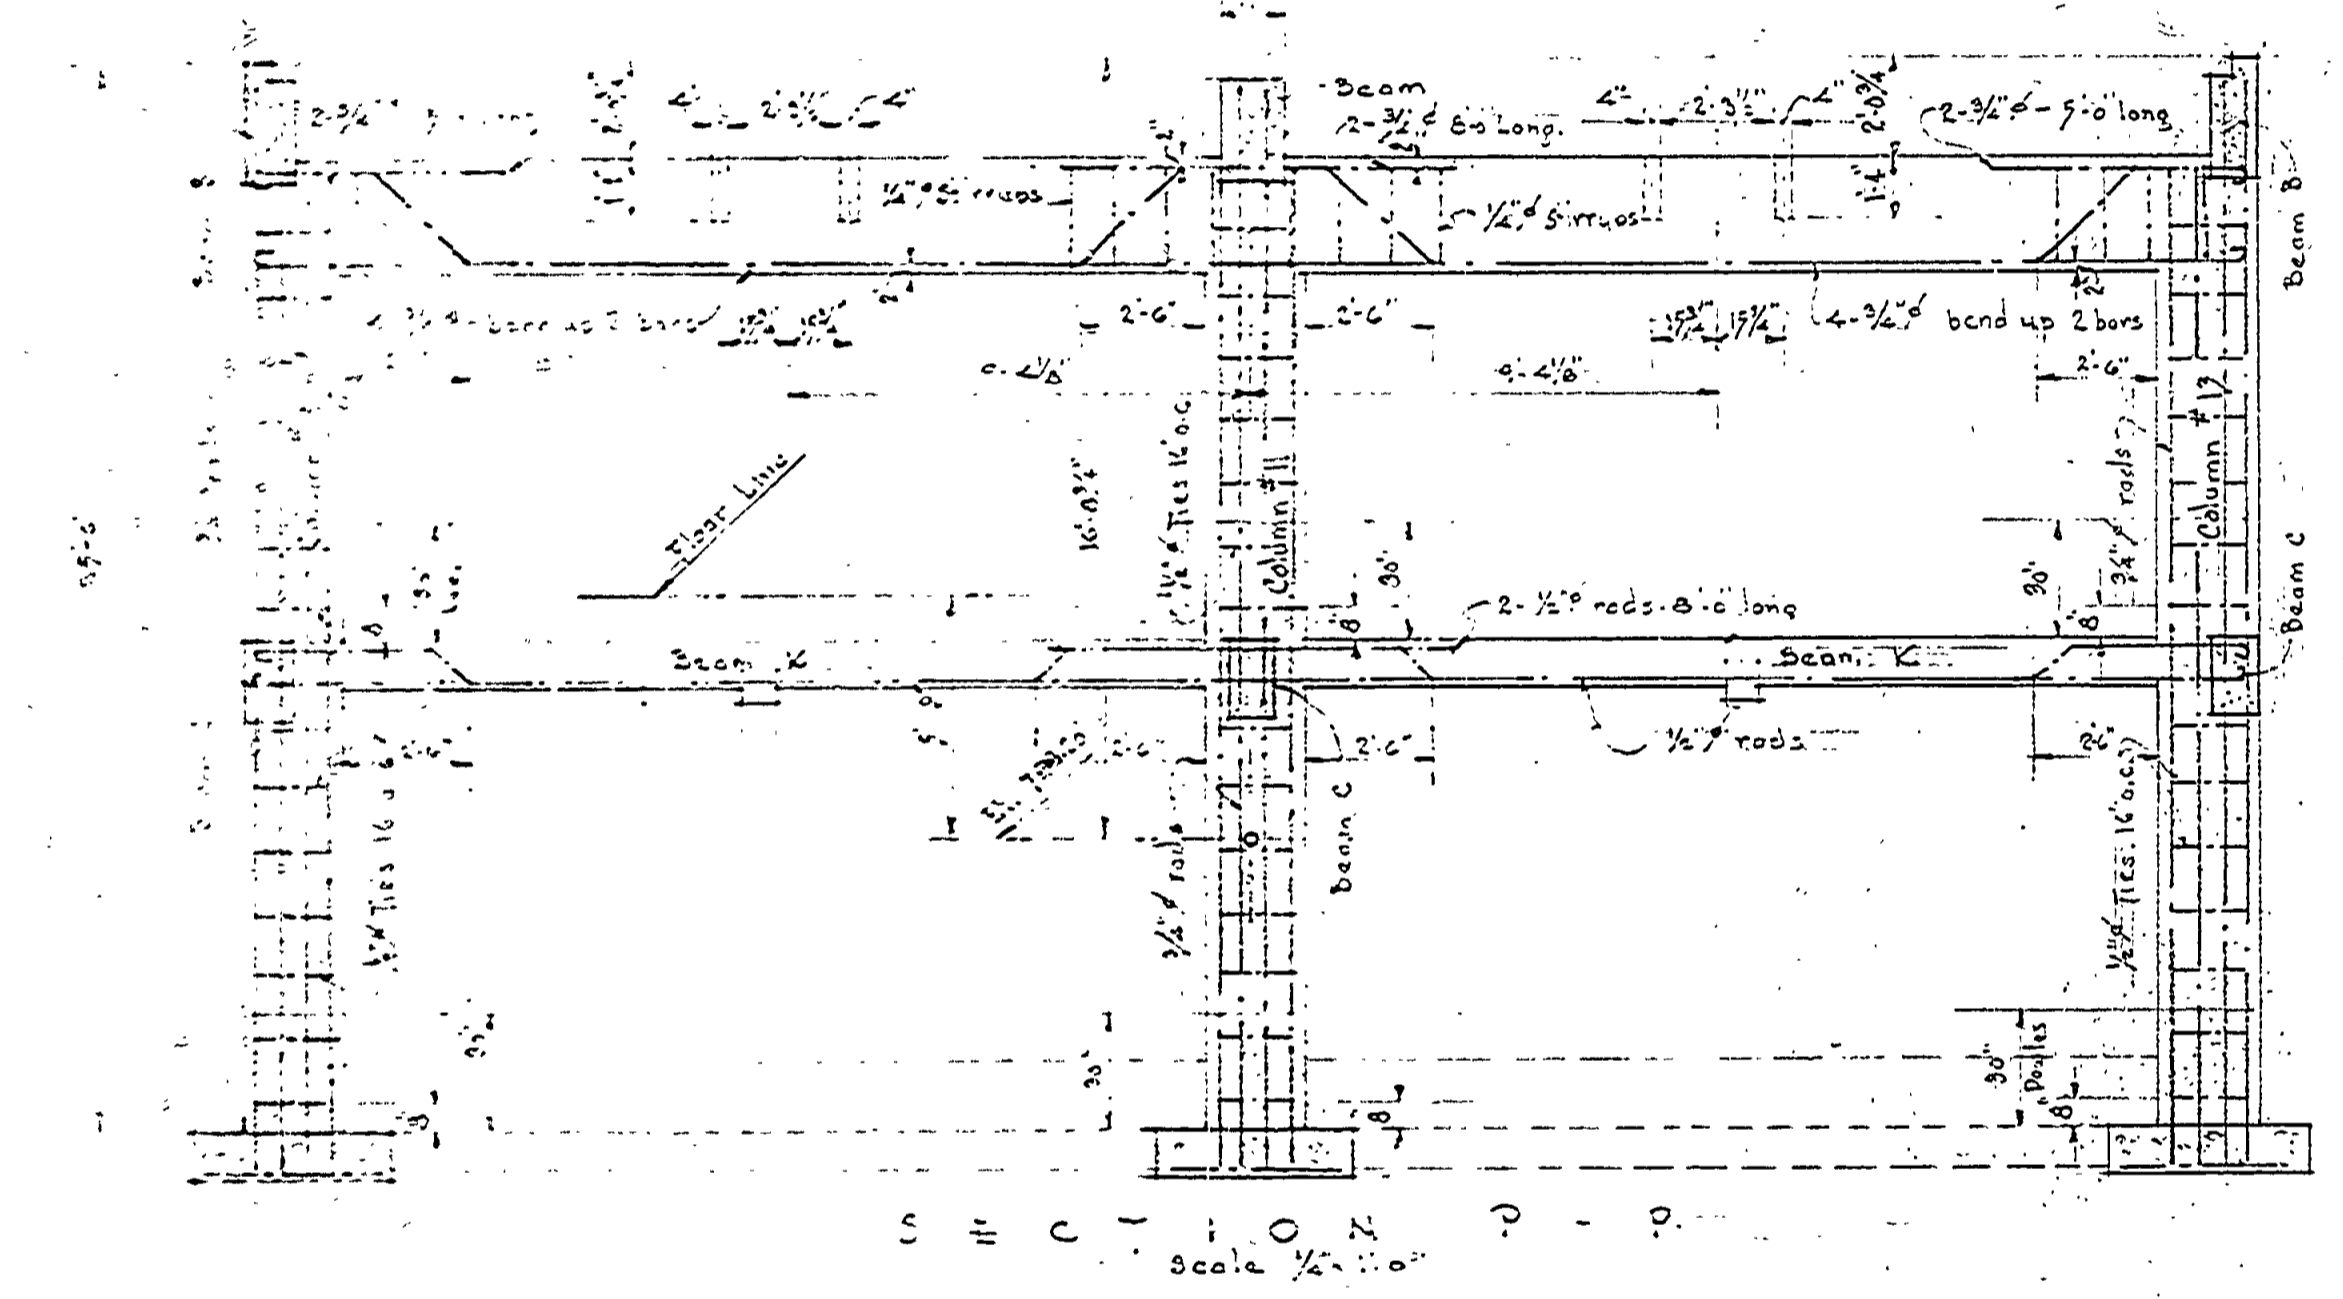


DRAWN BY		REVIEWED BY SECTIONS		DATE		APPROVED BY		NO. DATE BY		REVISIONS	
J.R.P.		ARCHITECTURAL		1-24-57		H.C. McArthur		1		4	
J.R.P.		ENGINEERING		2-22-57		Assistant Chief in Charge		2		5	
J.R.P.		LANDSCAPE		2-24-57		OF DESIGN		3		6	

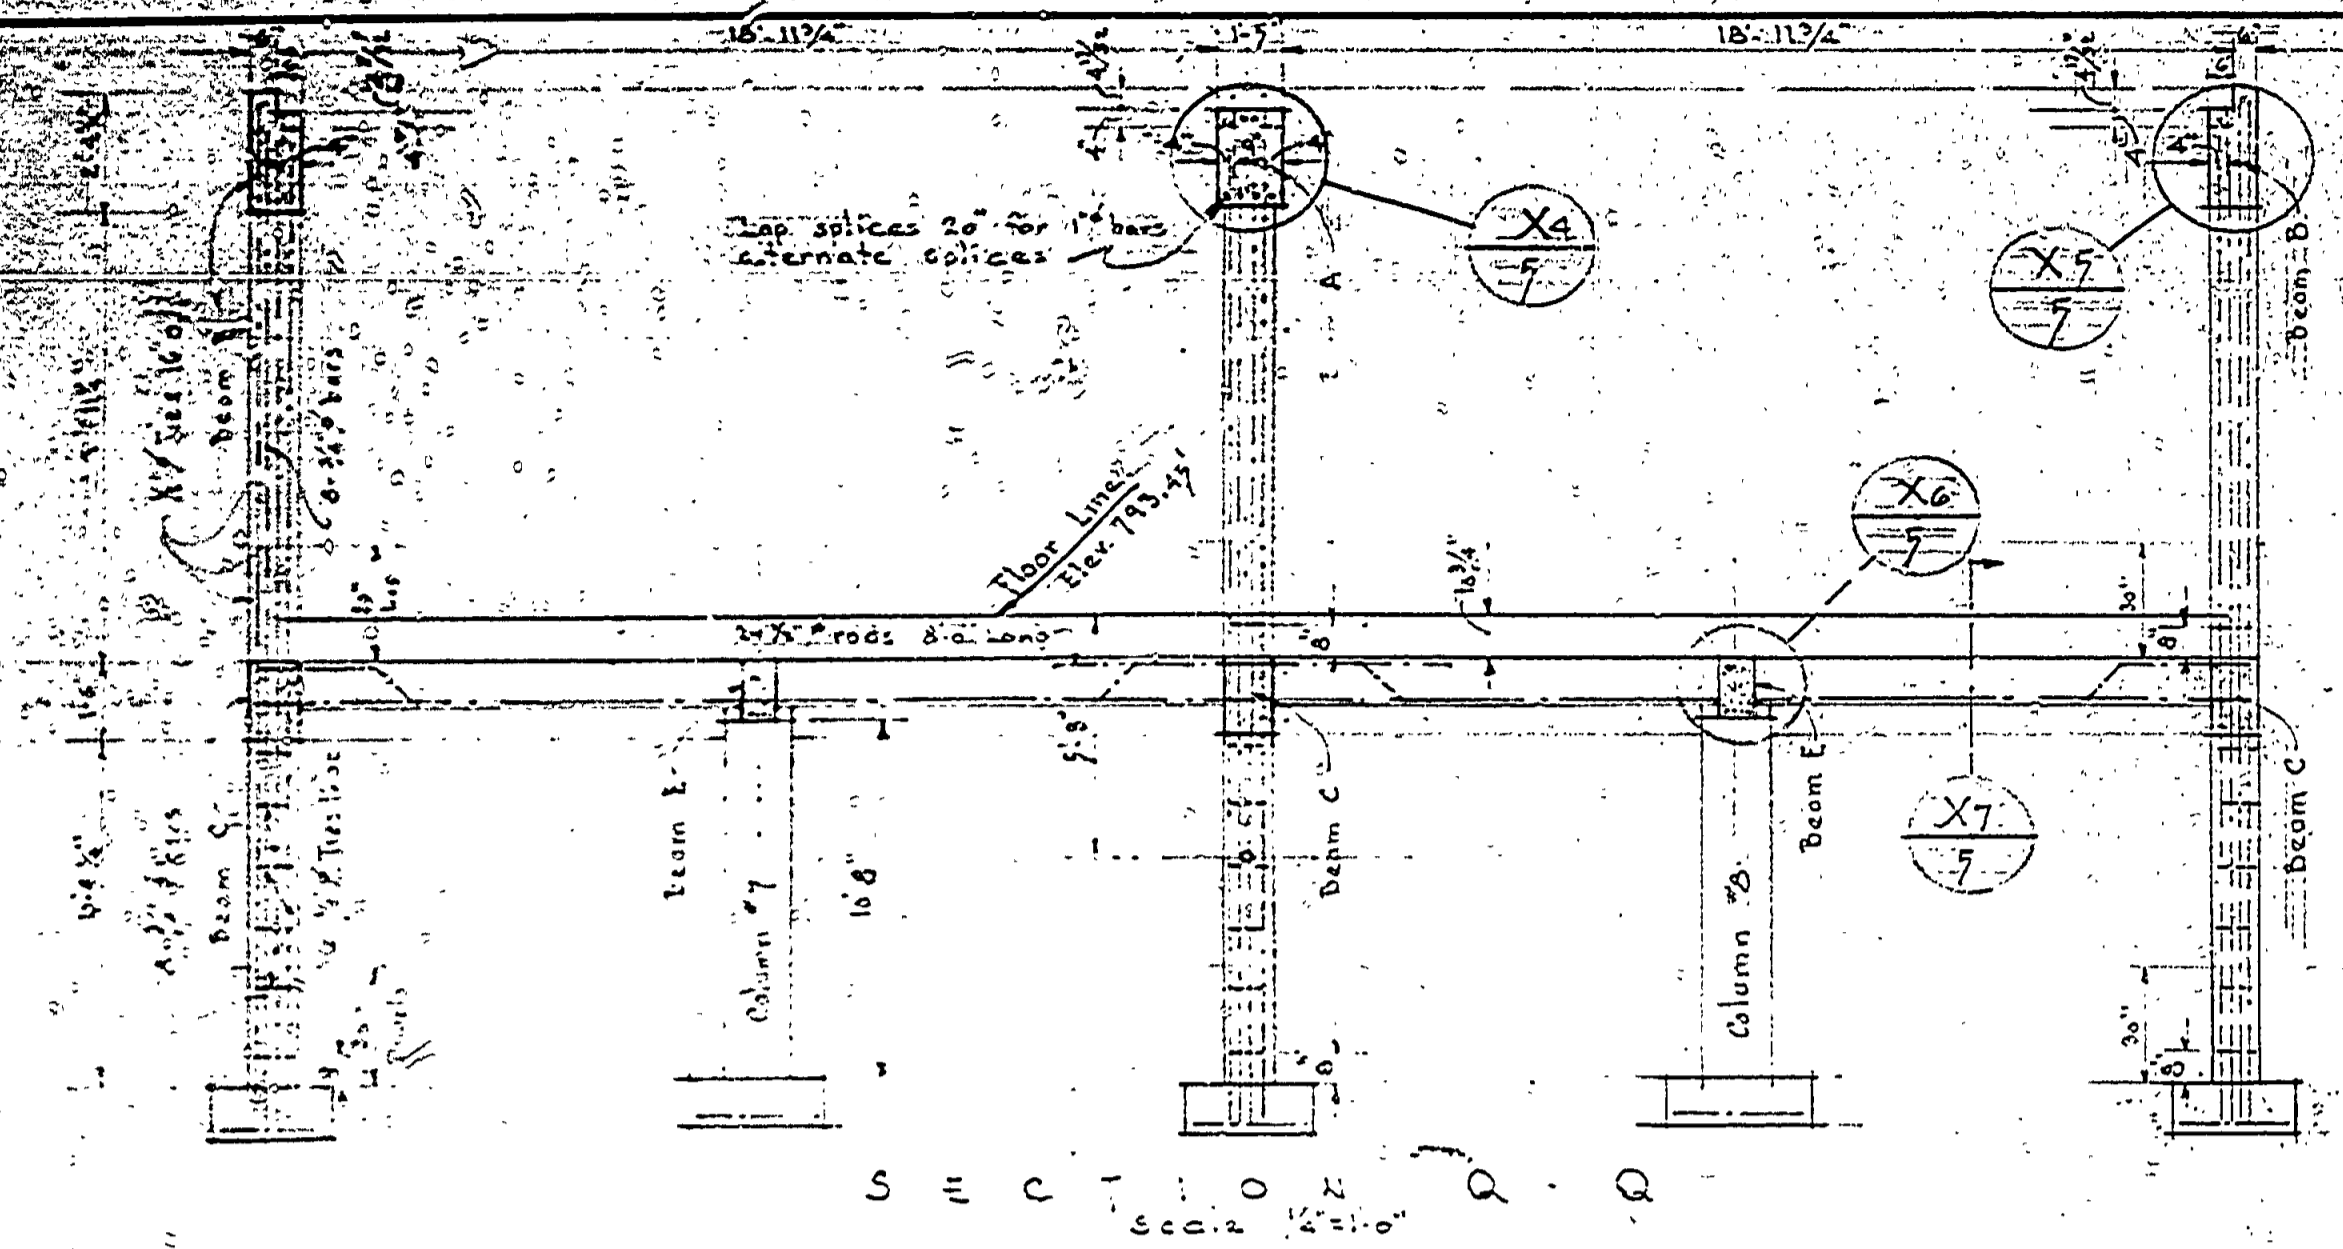

MICHIGAN DEPARTMENT OF CONSERVATION PARKS AND RECREATION DIVISION

PORCUPINE MOUNTAIN RECREATION AREA LOWER TERMINAL BUILDING SKI LIFT

SYMBOL: -A (circled) SHEET NO. 5 OF 5 PLAN NO. A-117