



NO. 1	DATE	BY	REVISIONS
NO. 2	DATE	BY	REVISIONS
NO. 3	DATE	BY	REVISIONS
NO. 4	DATE	BY	REVISIONS
NO. 5	DATE	BY	REVISIONS
NO. 6	DATE	BY	REVISIONS

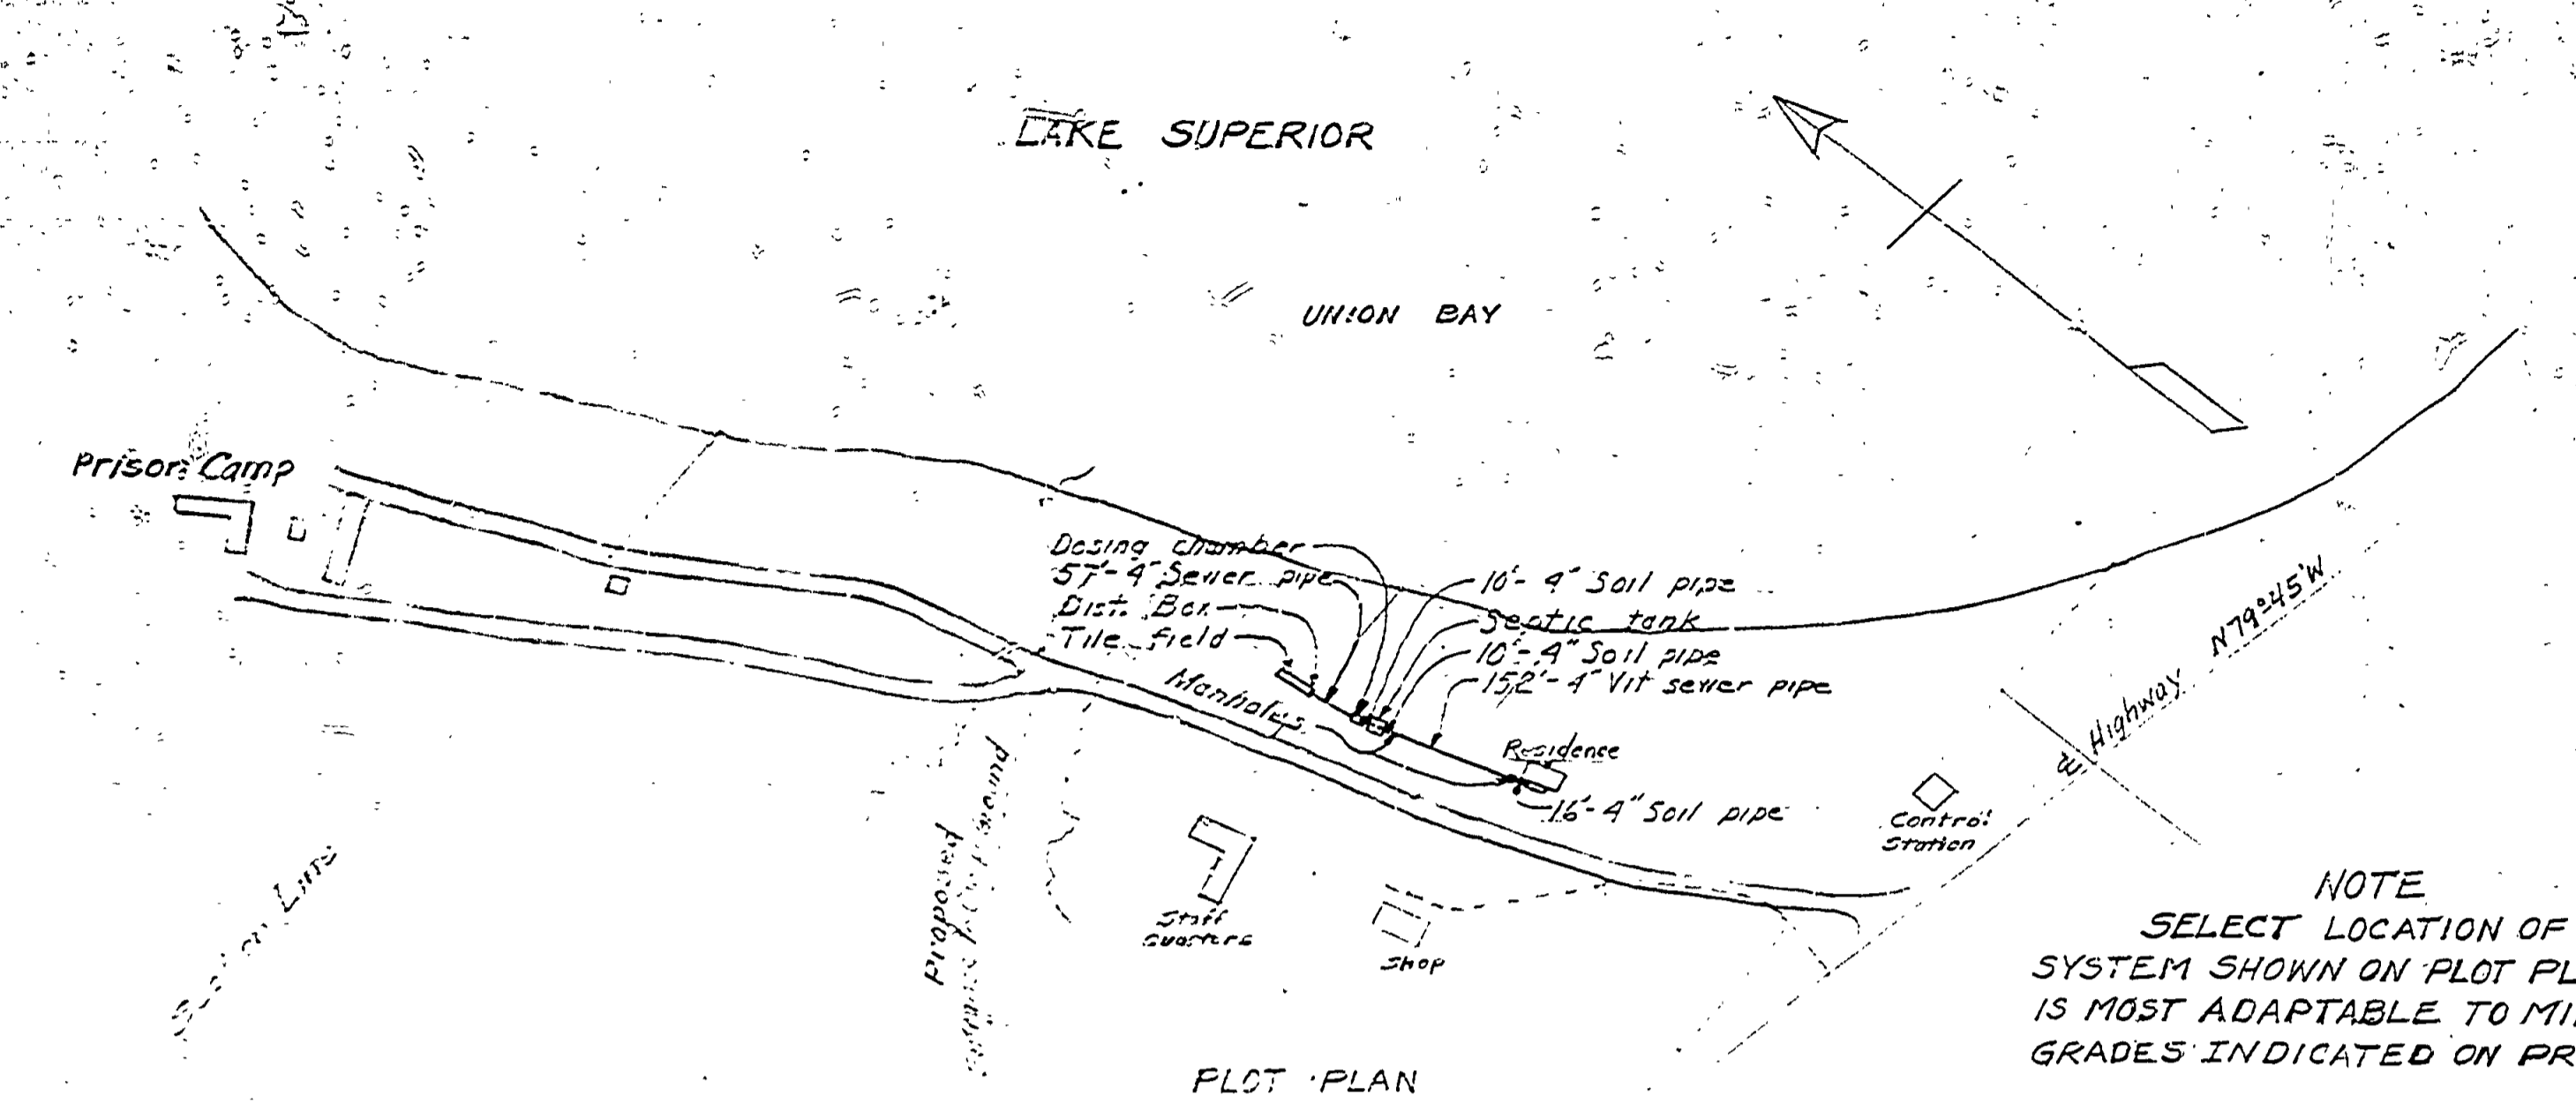

NOTE  
SELECT LOCATION OF SEWAGE SYSTEM SHOWN ON PLOT PLAN WHICH IS MOST ADAPTABLE TO MINIMUM GRADES INDICATED ON PROFILE DETAILS

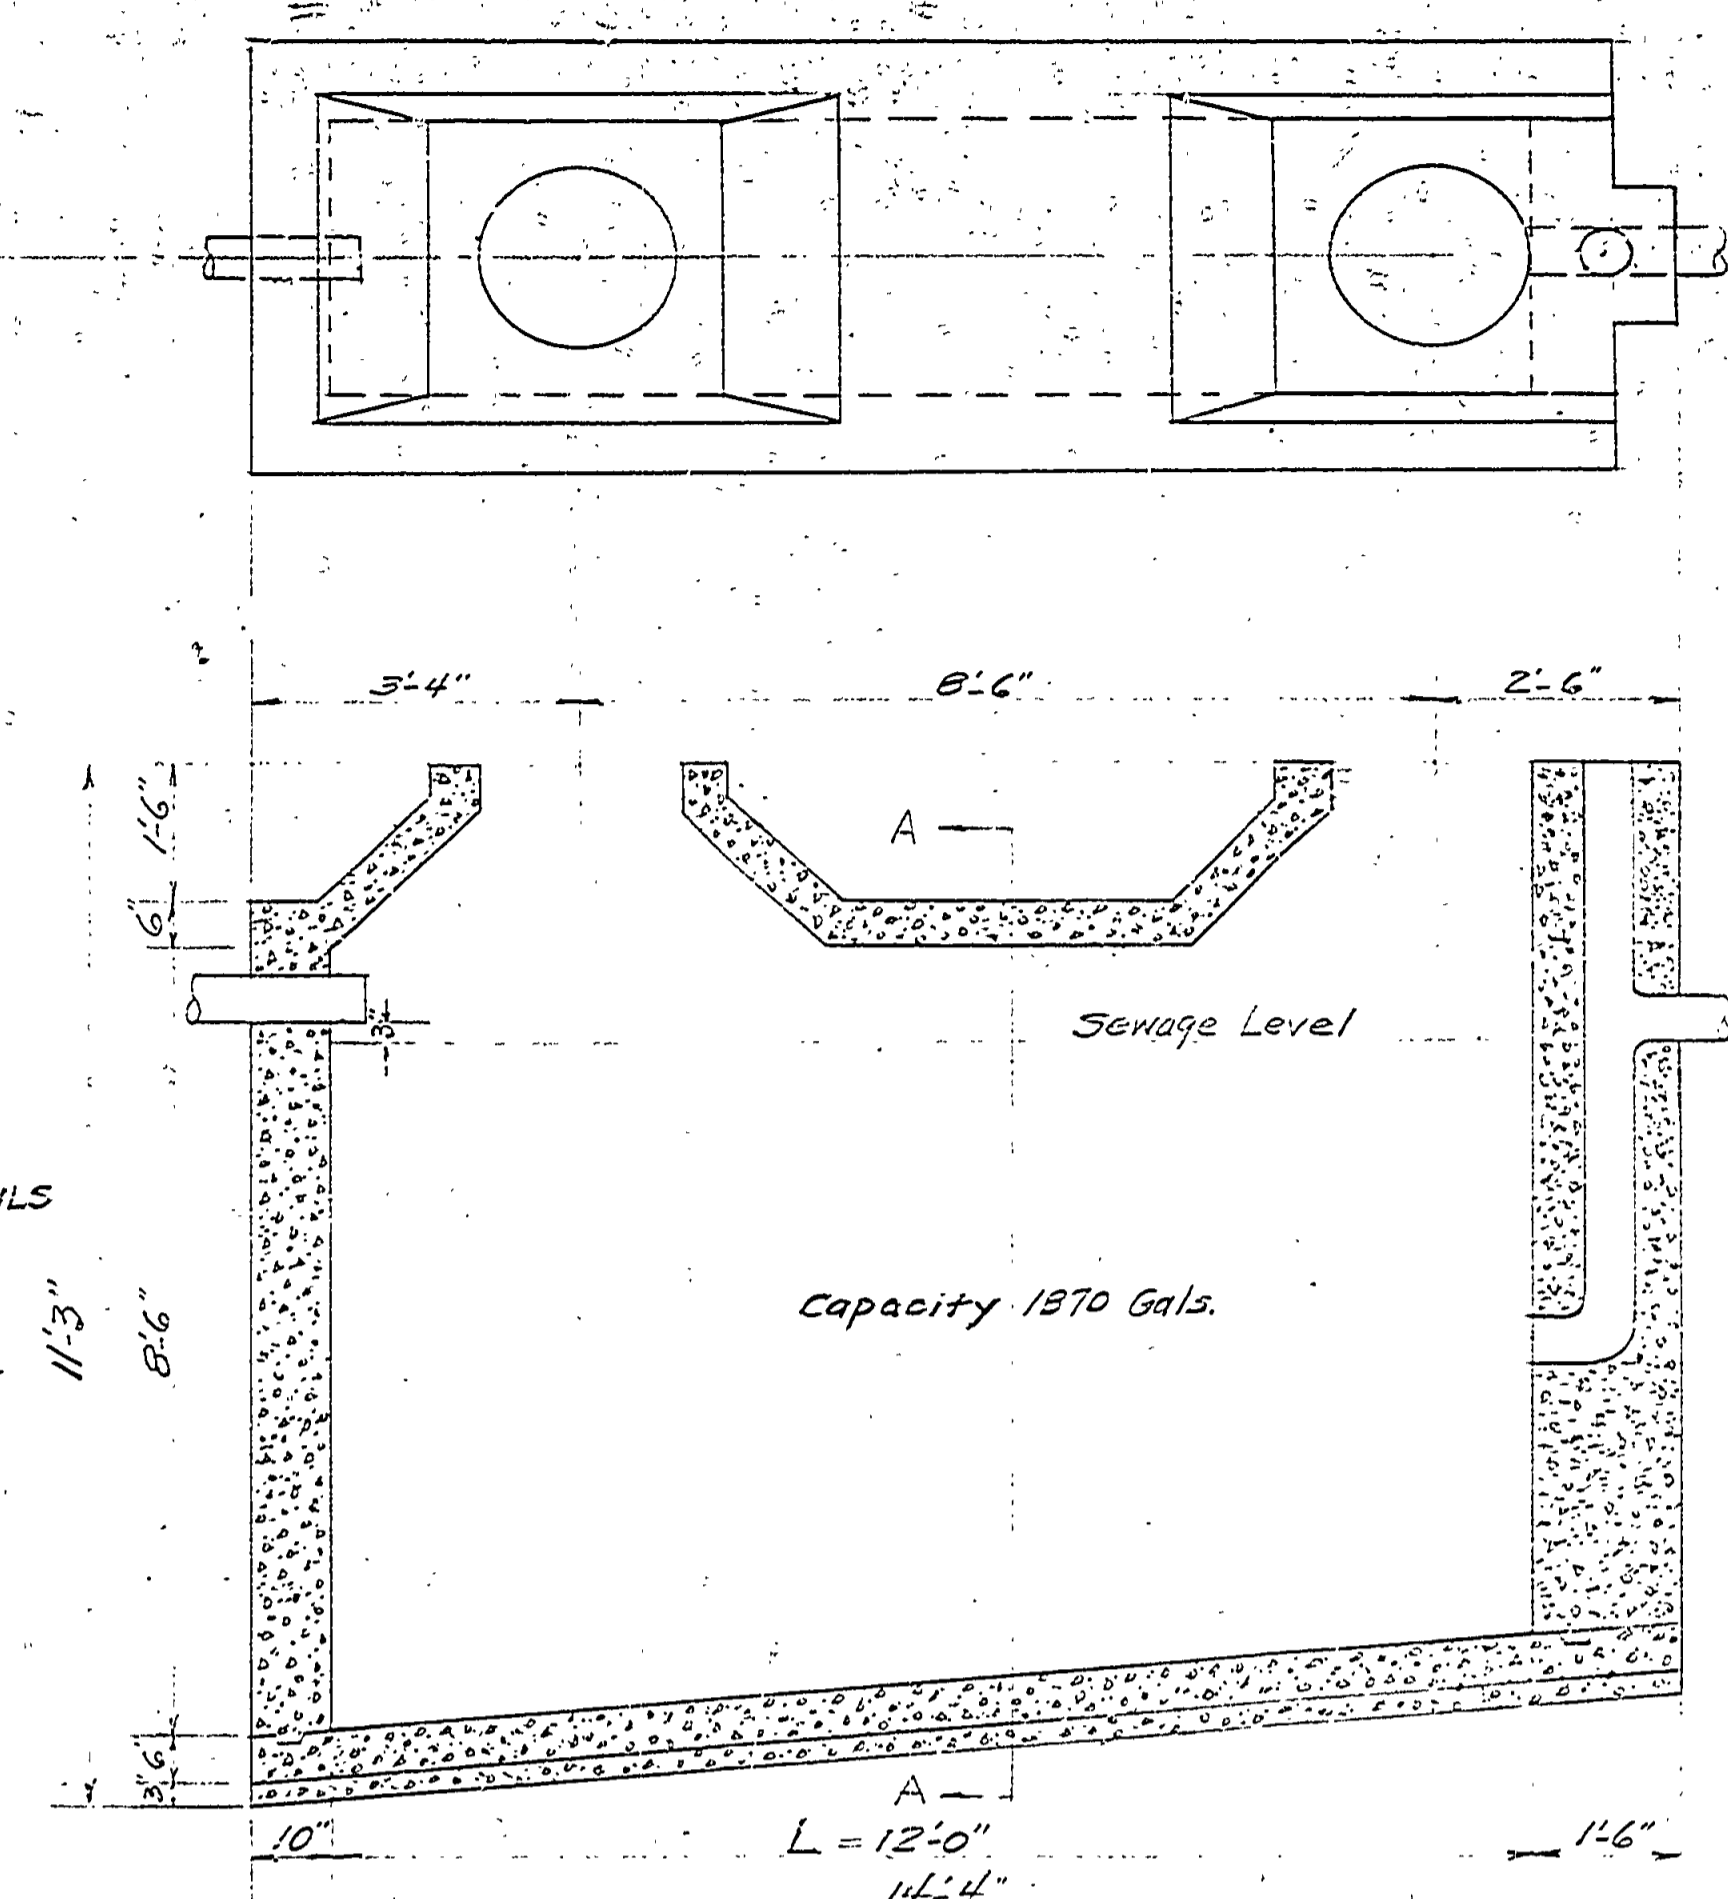

NOTE - SEE SHEET NO. 2 FOR REINFORCING STEEL DETAILS

