
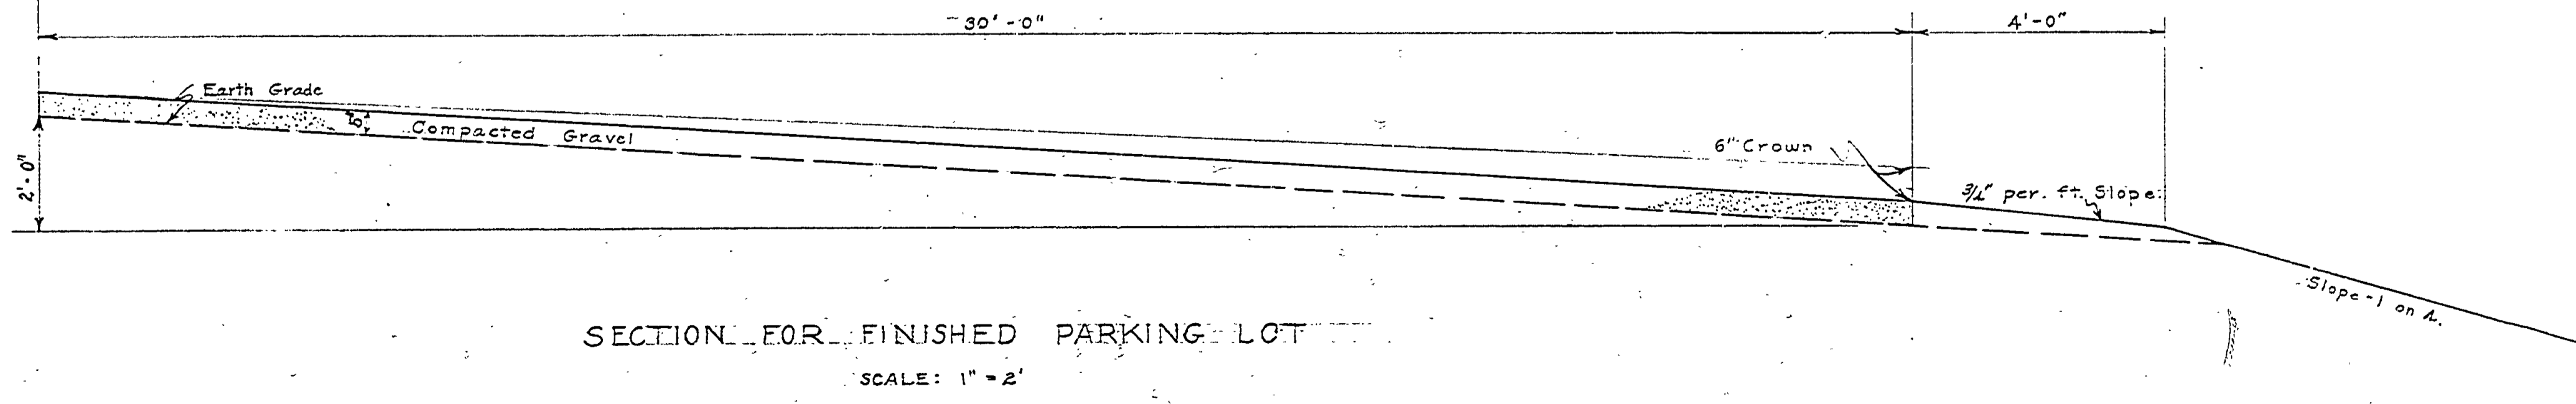
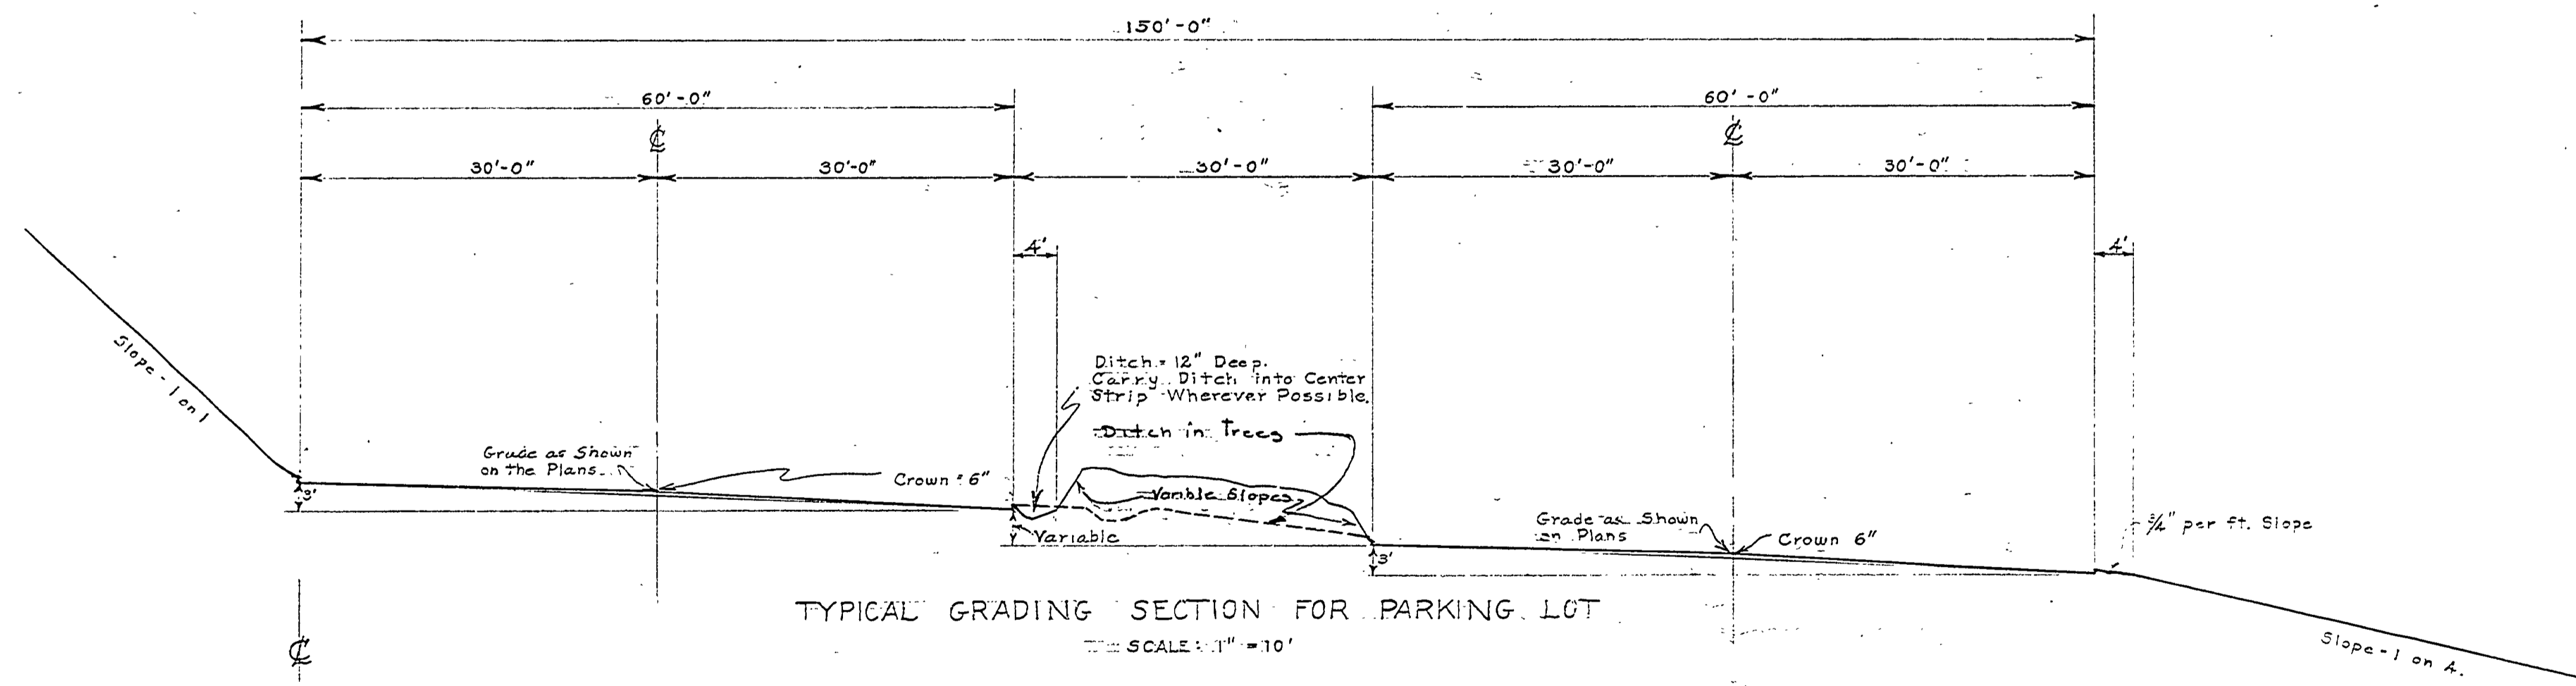


DRAWN BY		REVIEWED BY SECTIONS		APPROVED BY		NO. DATE BY		REVISIONS	
NDL		ARCHITECTURAL	J.T.R.	3-11-57	[Signature]		1	4	
CHECKED BY		ENGINEERING	H.C.M.	12 March 57	ASSISTANT CHIEF IN CHARGE		2	5	
DATE		LANDSCAPE	J.T.R.	3-11-57	OF DESIGN		3	6	
16 March 57					DATE 3-22-57				

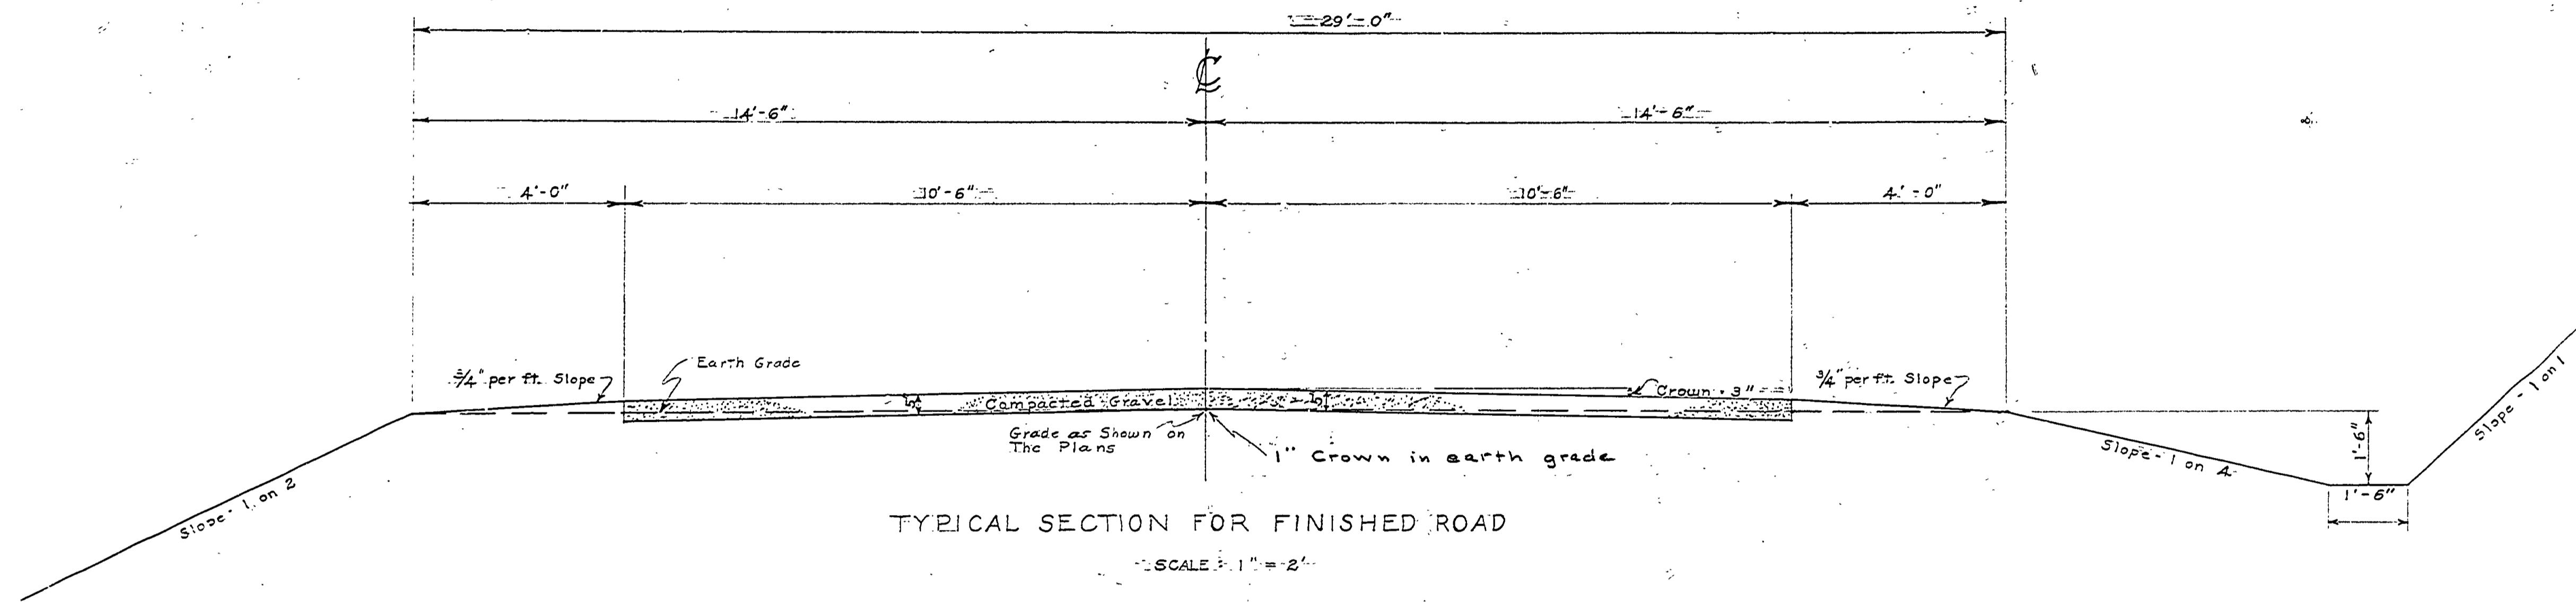

MICHIGAN
DEPARTMENT OF CONSERVATION
PARKS AND RECREATION DIVISION

PORCUPINE MTS. STATE PARK
PROPOSED ROAD TO ESCARPMENT LOOKOUT
SCALE AS SHOWN

SHEET
NO. 4
OF 5

PLAN NO.
E-10.6