

PI Sta. 1065+35.3
 N02°E, 118.93' 30" Maple
 S30°E, 109.72' 22" Hemlock
 S50°W, 24.87' 3" Y. Birch

BM No. 137, Elev. 736.32
 PL Nail and Tag in
 W. roof 8" Maple
 100' Lt. Sta. 1064+50

Curve Data
 Δ 13°54' 21"
 D 4°30'
 R 1273.57'
 T 155.2'
 L 308.9'
 E 9.4'
 PC Sta. 1063+50.1
 PI Sta. 1065+35.3
 PT Sta. 1066+39.0
 Superelevate 0.03'/ft.



Geogebic County
 Wakefield Twp.
 T50N R245W

POT Sta. 1071+72.2
 S40°W, 79.57' 24" Hemlock
 N63°W, 64.83' 12" Hemlock
 N85°E 60.09' 9" Sign Post

| R.P.R. DIV. NO. | STATE | PROJ. NO. | FISCAL YEAR | SHEET NO. | TOTAL SHEETS |
|-----------------|-------|-----------|-------------|-----------|--------------|
| 4 | MICH. | 51040(5) | | | |
| ROUTE | STATE | PROJECT | COUNTY | TWP. | SHEET NO. |
| FA 5 | MI | 27-48 | Geogebic | Wakefield | 19 |
| R.P.R. DIV. NO. | STATE | PROJ. NO. | FISCAL YEAR | SHEET NO. | TOTAL SHEETS |
| 4 | MICH. | | | | |
| ROUTE | STATE | PROJECT | COUNTY | TWP. | SHEET NO. |
| | | | | | |

| AUTH. | DATE | REVISION | FINAL R.O.W. |
|-------|------|----------|--------------|
| | | | |

| OPERATION | BY | DATE |
|----------------------------|--------------|------|
| PRELIMINARY R.O.W. CHECKED | E.A. Birmann | 3-23 |
| FINAL DESIGN CHECKED | E.A. Birmann | 3-23 |
| TRACED | E.A. Birmann | 3-23 |
| FINAL R.O.W. CHECK | E.A. Birmann | 3-23 |
| QUANTITIES CHECKED | E.A. Birmann | 3-23 |
| BOUND | E.A. Birmann | 3-23 |

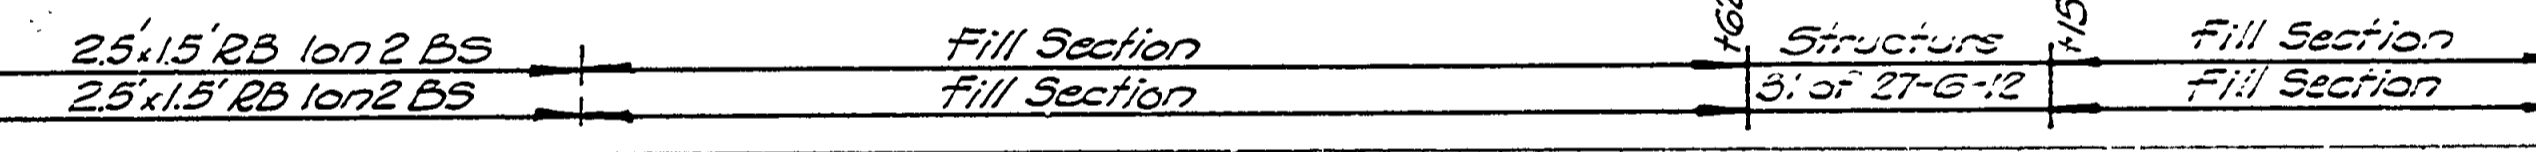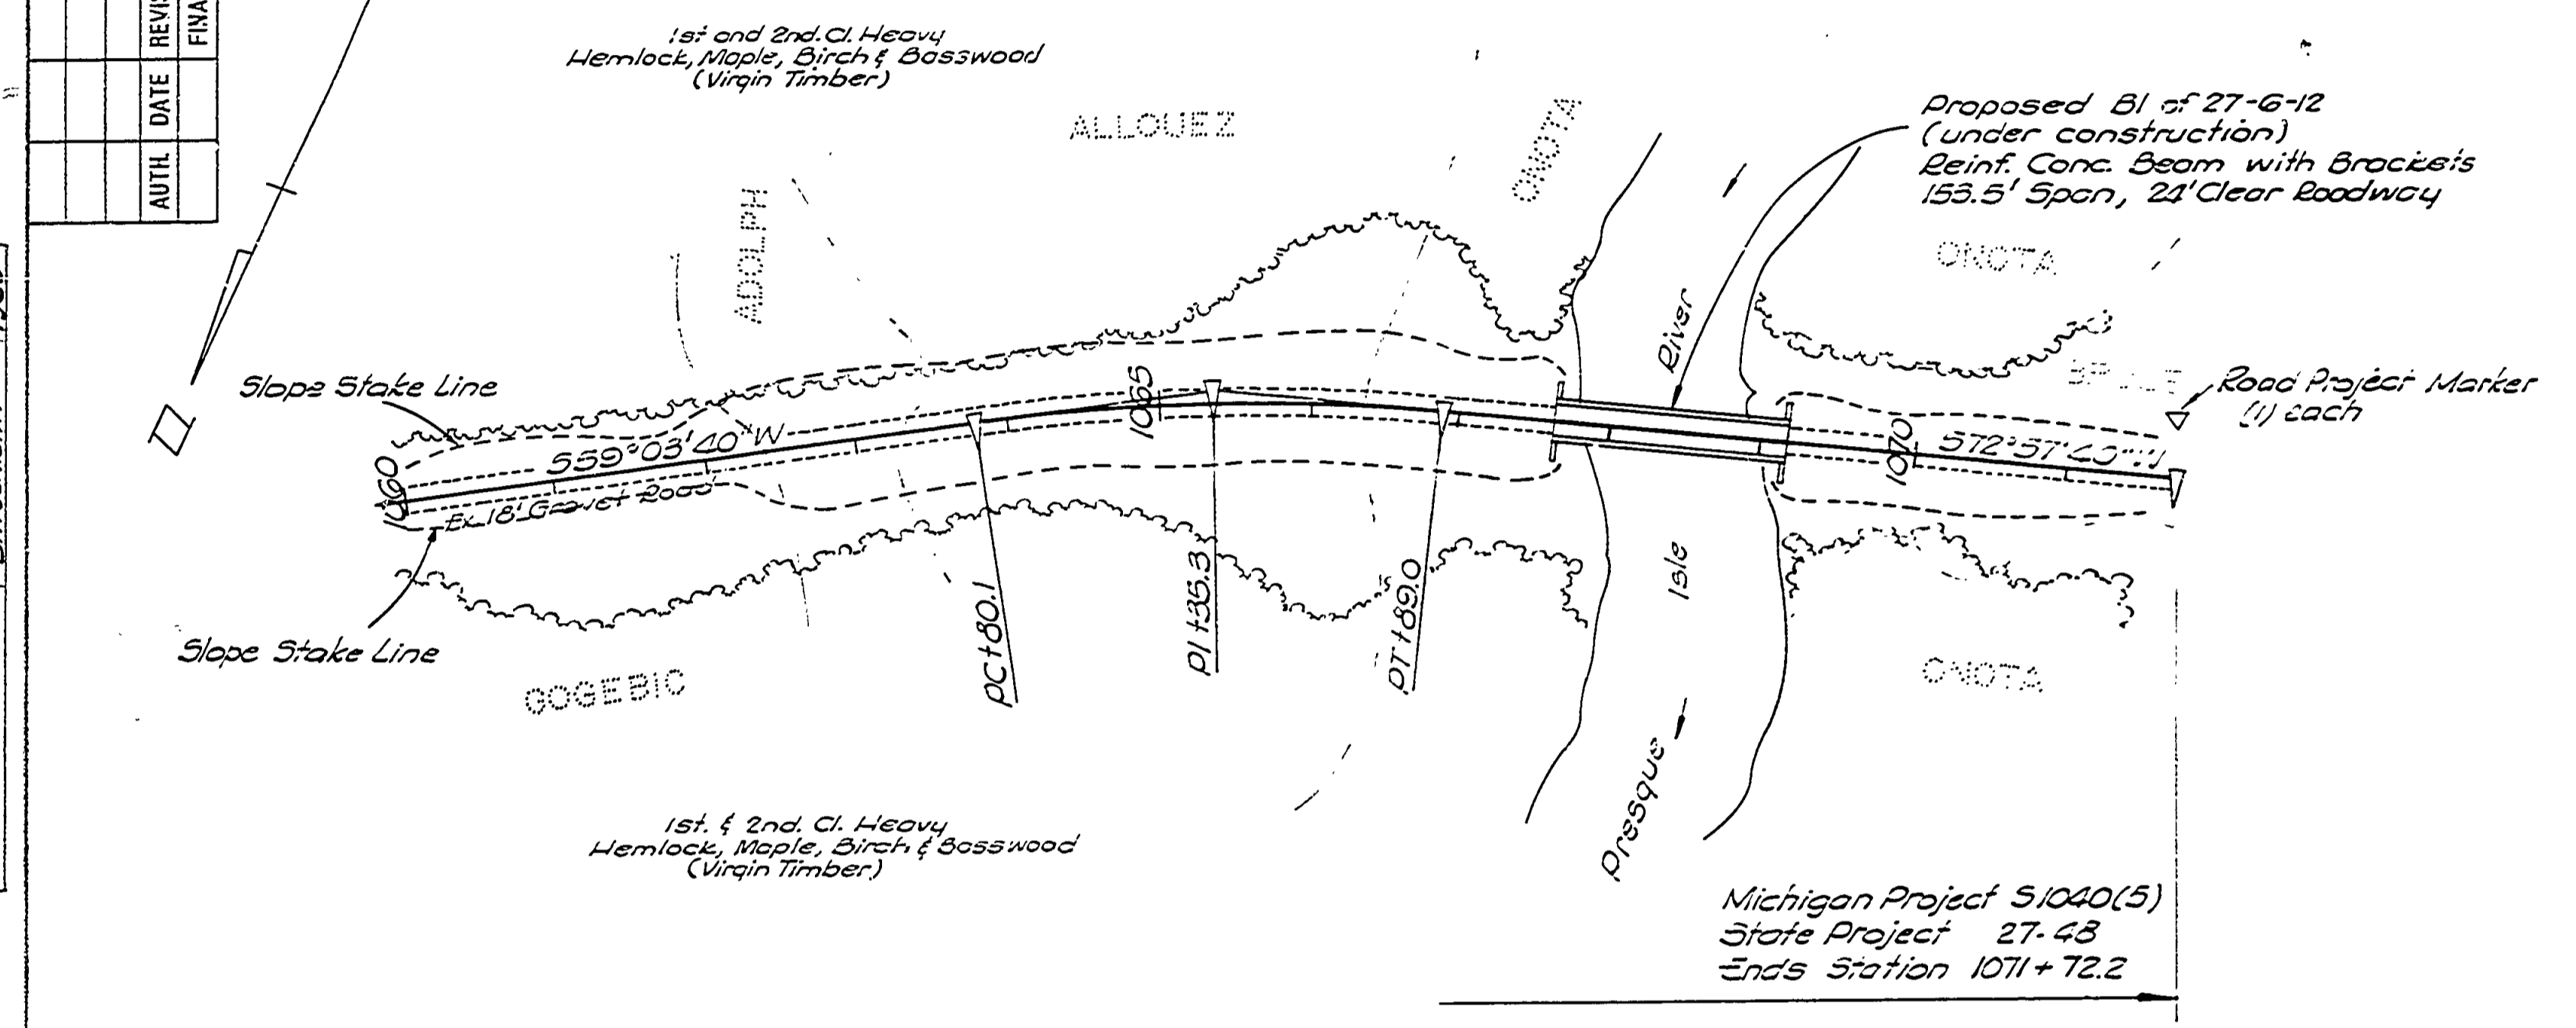

| OPERATION | BY | DATE |
|--------------------|--------------|------|
| SURVEYED | E.A. Birmann | 1-29 |
| PLAN CHECKED | E.A. Birmann | 1-29 |
| PROFILE PLOTTED | E.A. Birmann | 1-29 |
| PRELIMINARY GRADE | E.A. Birmann | 1-29 |
| GRADE INSPECTION | E.A. Birmann | 1-29 |
| FEDERAL INSPECTION | E.A. Birmann | 1-29 |

