
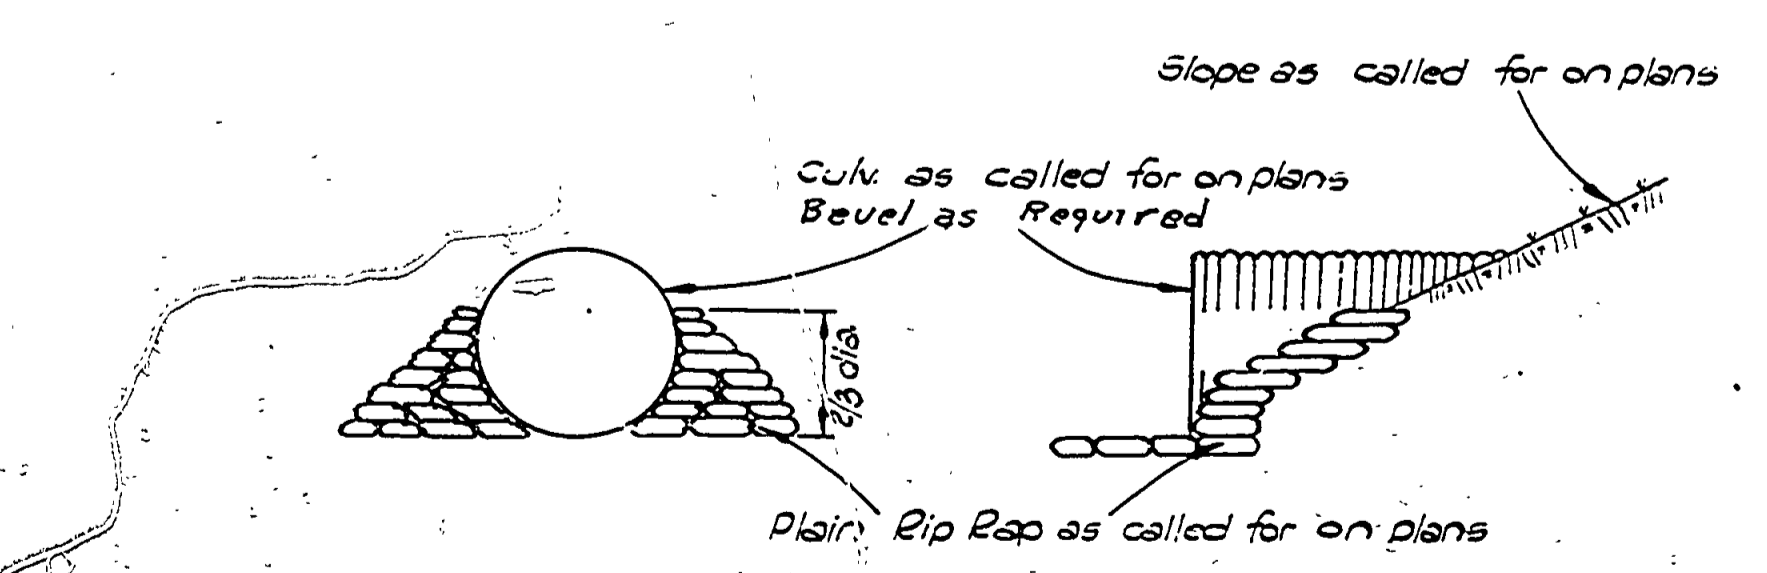
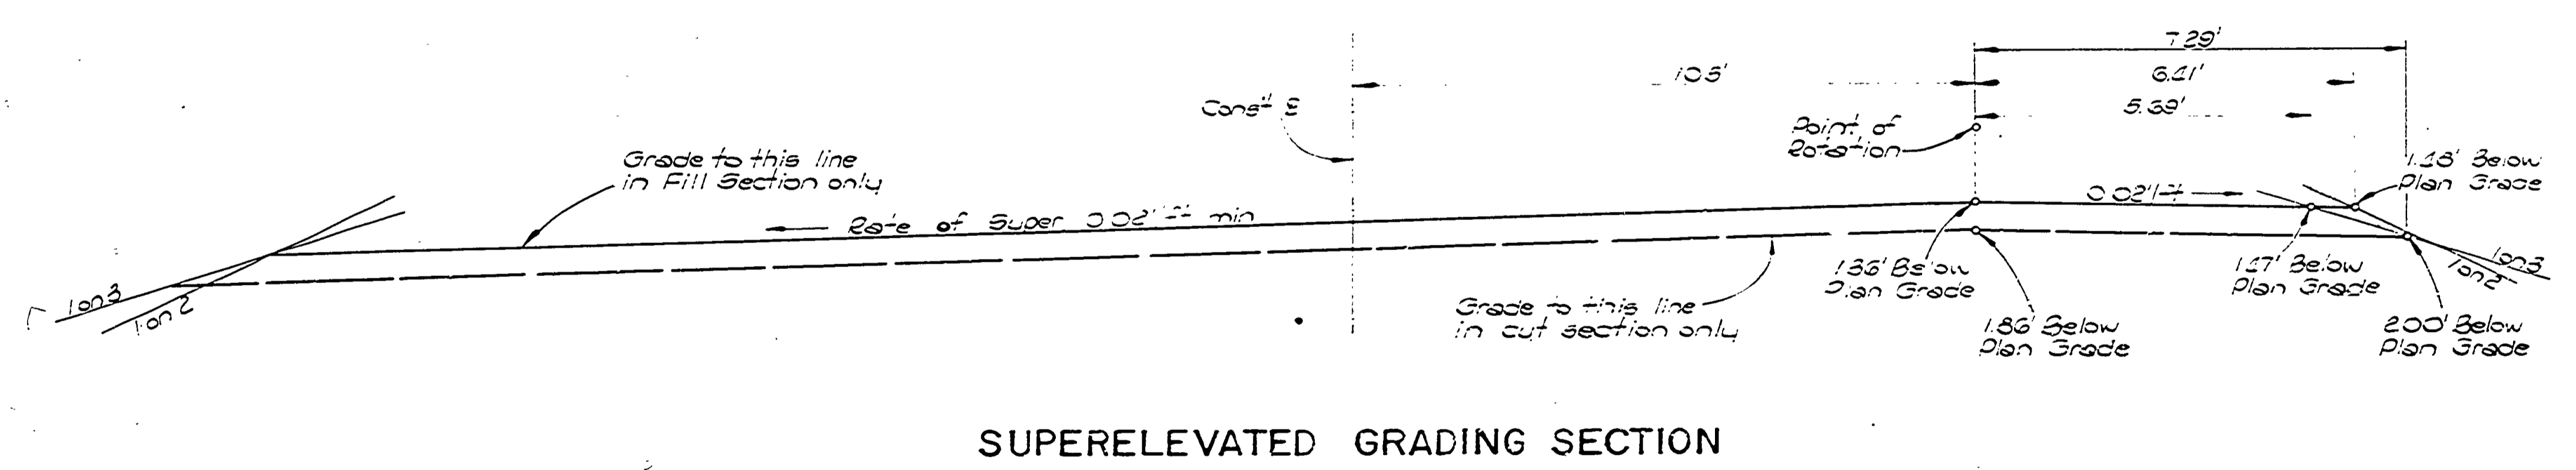


# TYPICAL CROSS-SECTIONS

DIV. NO.	STATE	PROJ. NO.	FISCAL YEAR	SHEET NO.	TOTAL SHEETS
4	MICH.	510500			
ROUTE PROJECT	STATE	COUNTY	TWGS	SHEET NO.	TOTAL SHEETS
448	00-55	Ontonagon	10/1/53	2	
DIV. NO.	STATE	PROJ. NO.	FISCAL YEAR	SHEET NO.	TOTAL SHEETS
4	MICH.				
ROUTE PROJECT	STATE	COUNTY		SHEET NO.	TOTAL SHEETS
4					

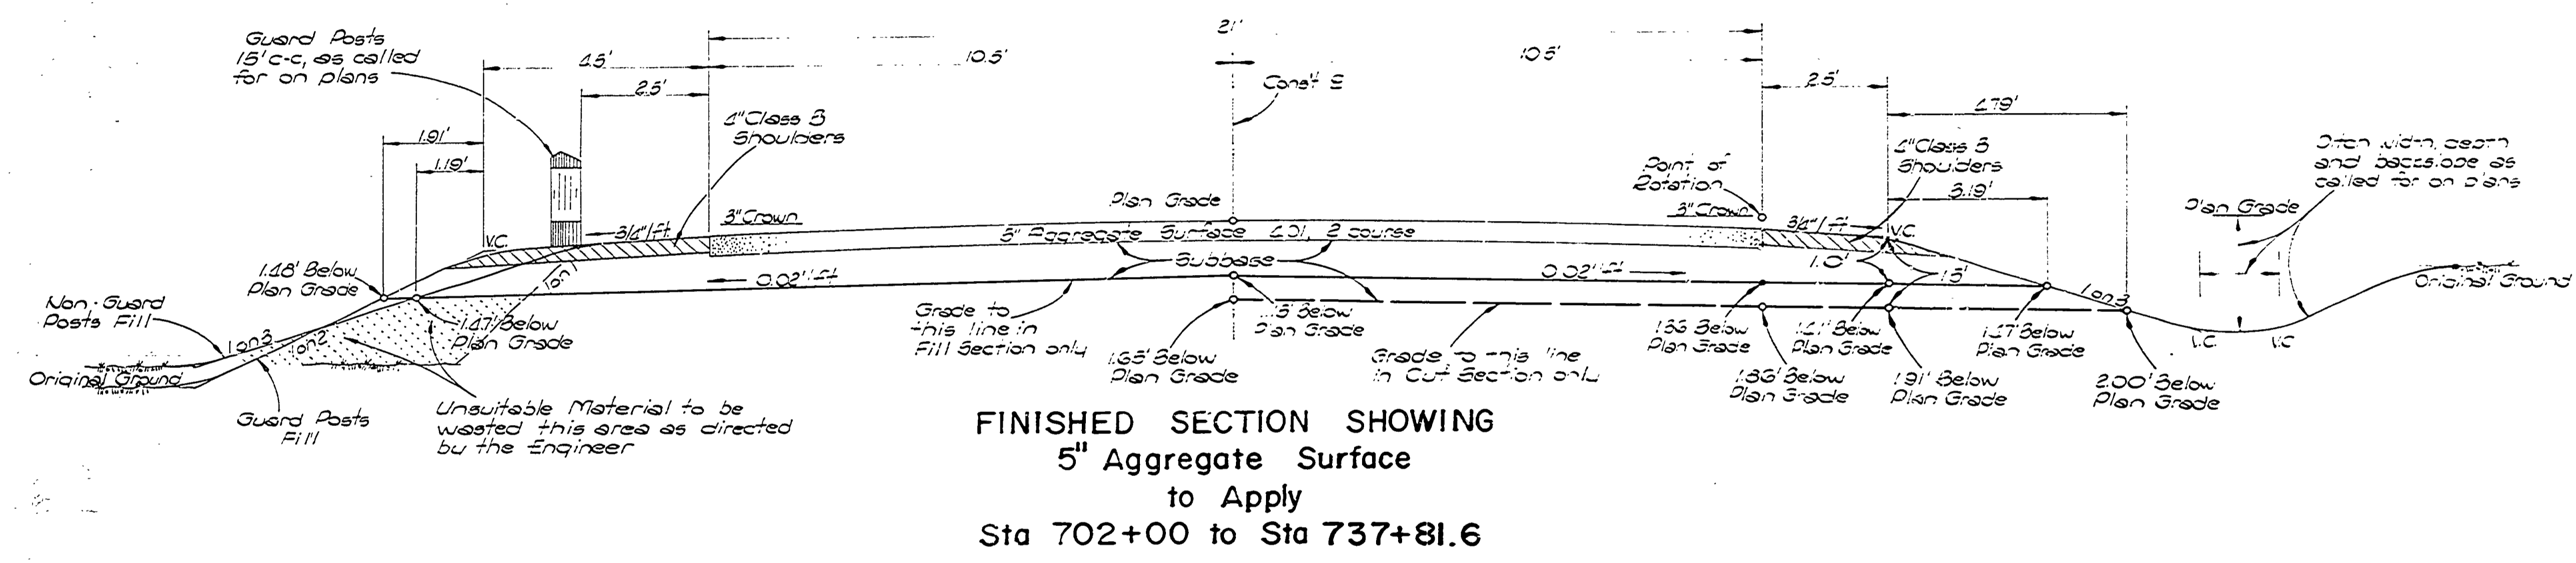

**NOTES**

Superelevation, Curve about the outside edge of Metal.  
Use a 300' transition for all rates of superelevation called for on plans.  
For ditches, other than shown on this sheet, see Standard Plan E-4-A-26D.  
Class B Slopes will be required on this project.  
Slopes shall be mulched at the rate of 2.5 tons per acre as directed by the Engineer.

Squid - Gindemann - 1963