
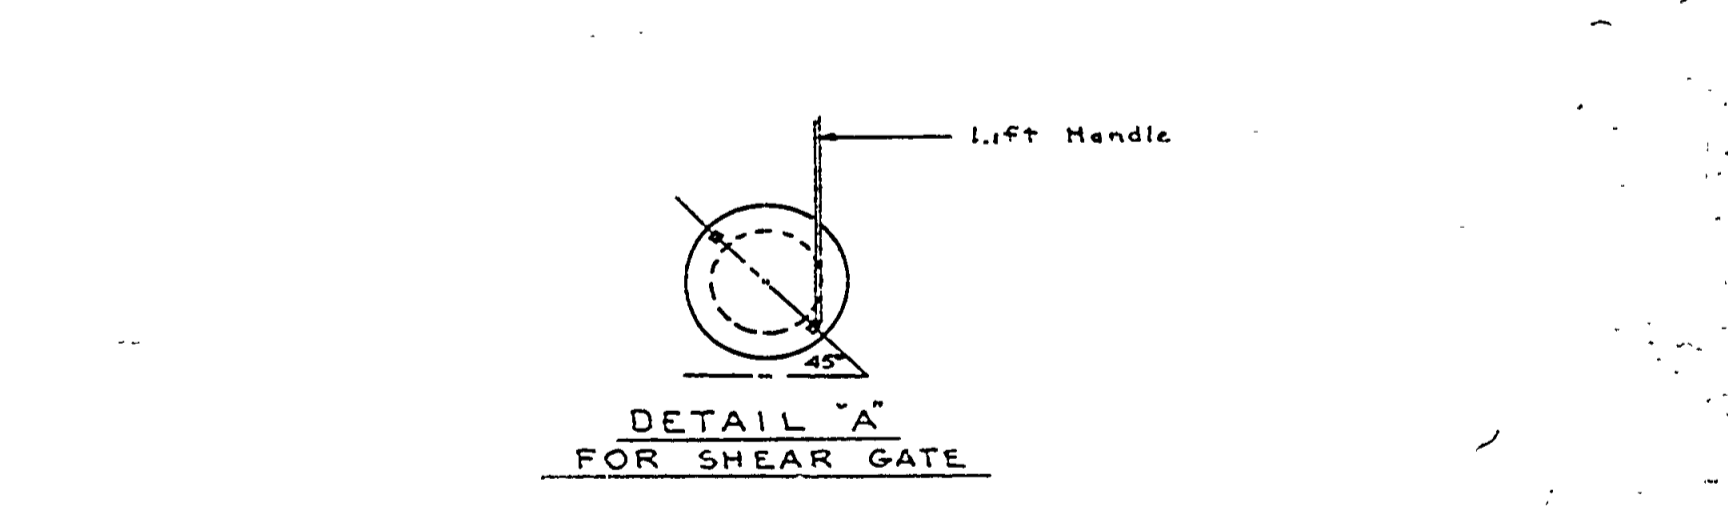
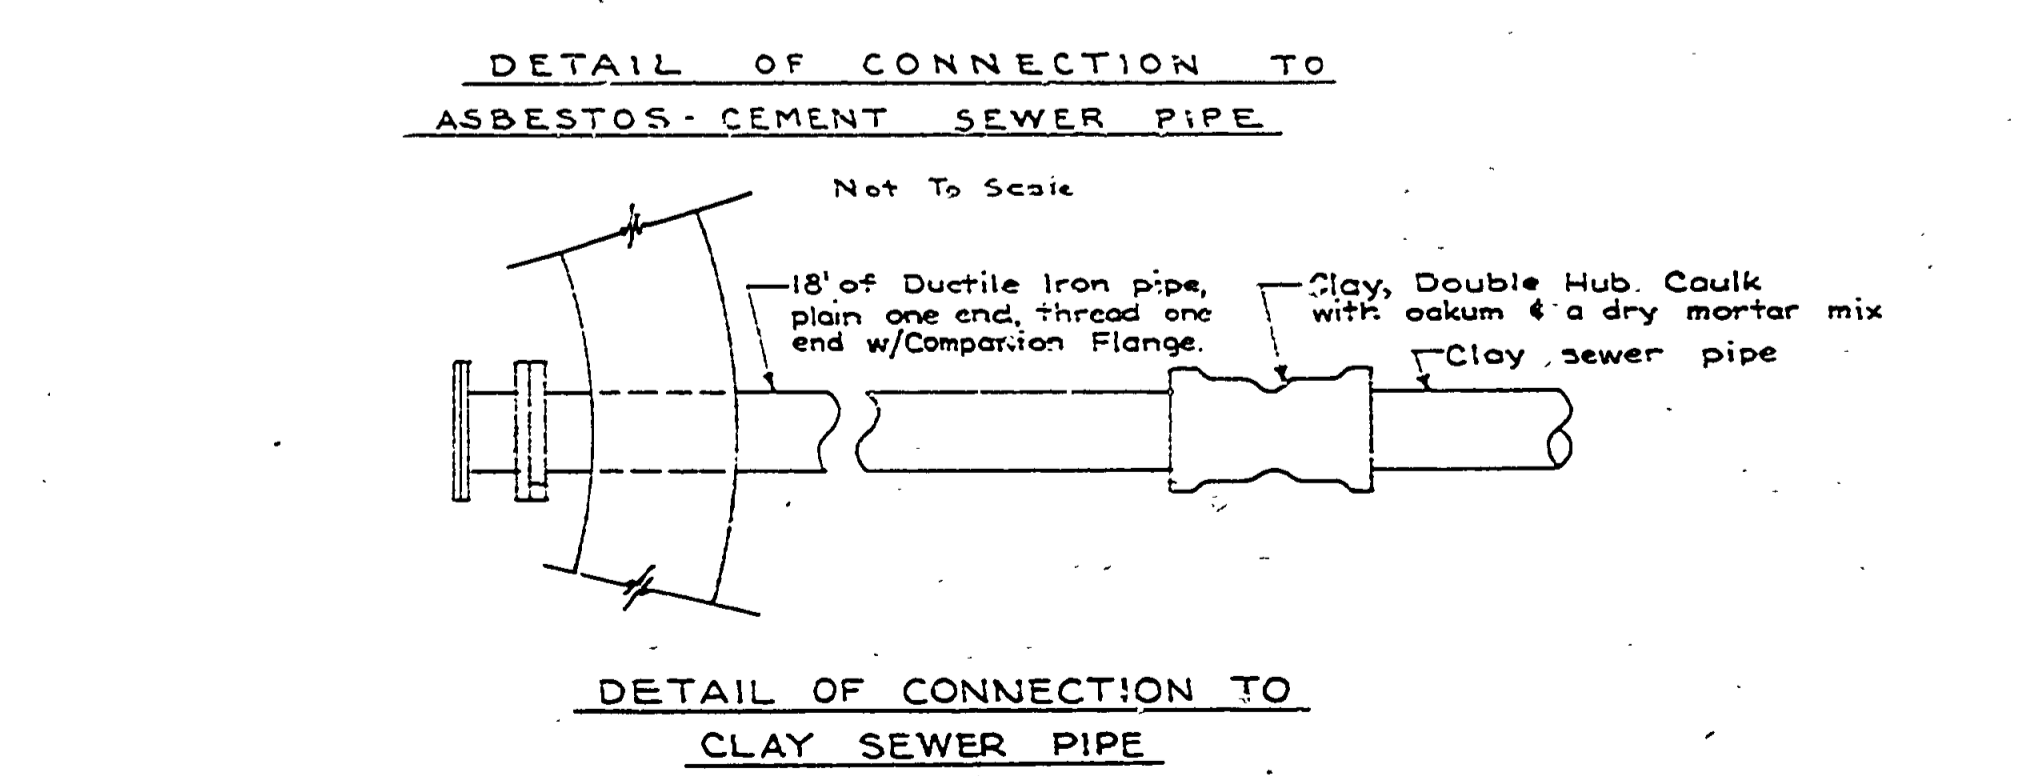
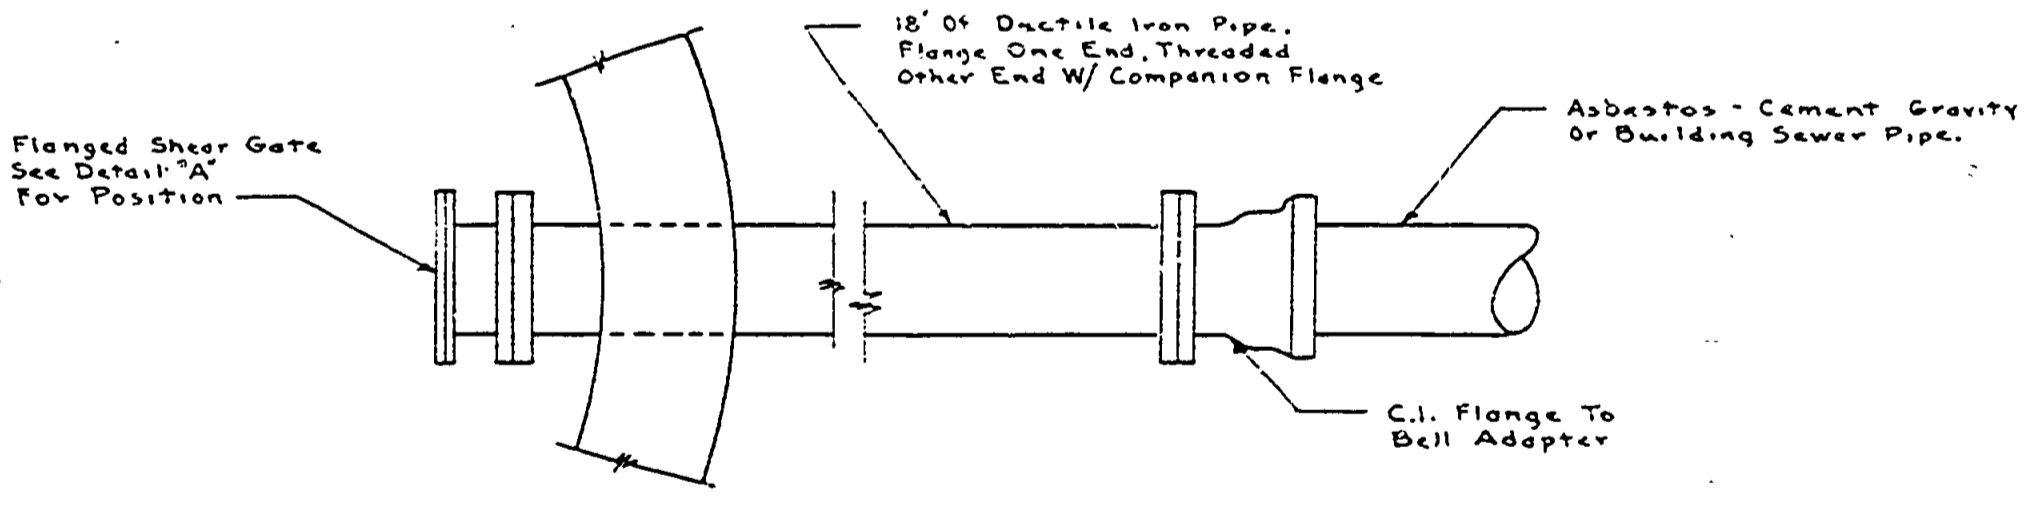
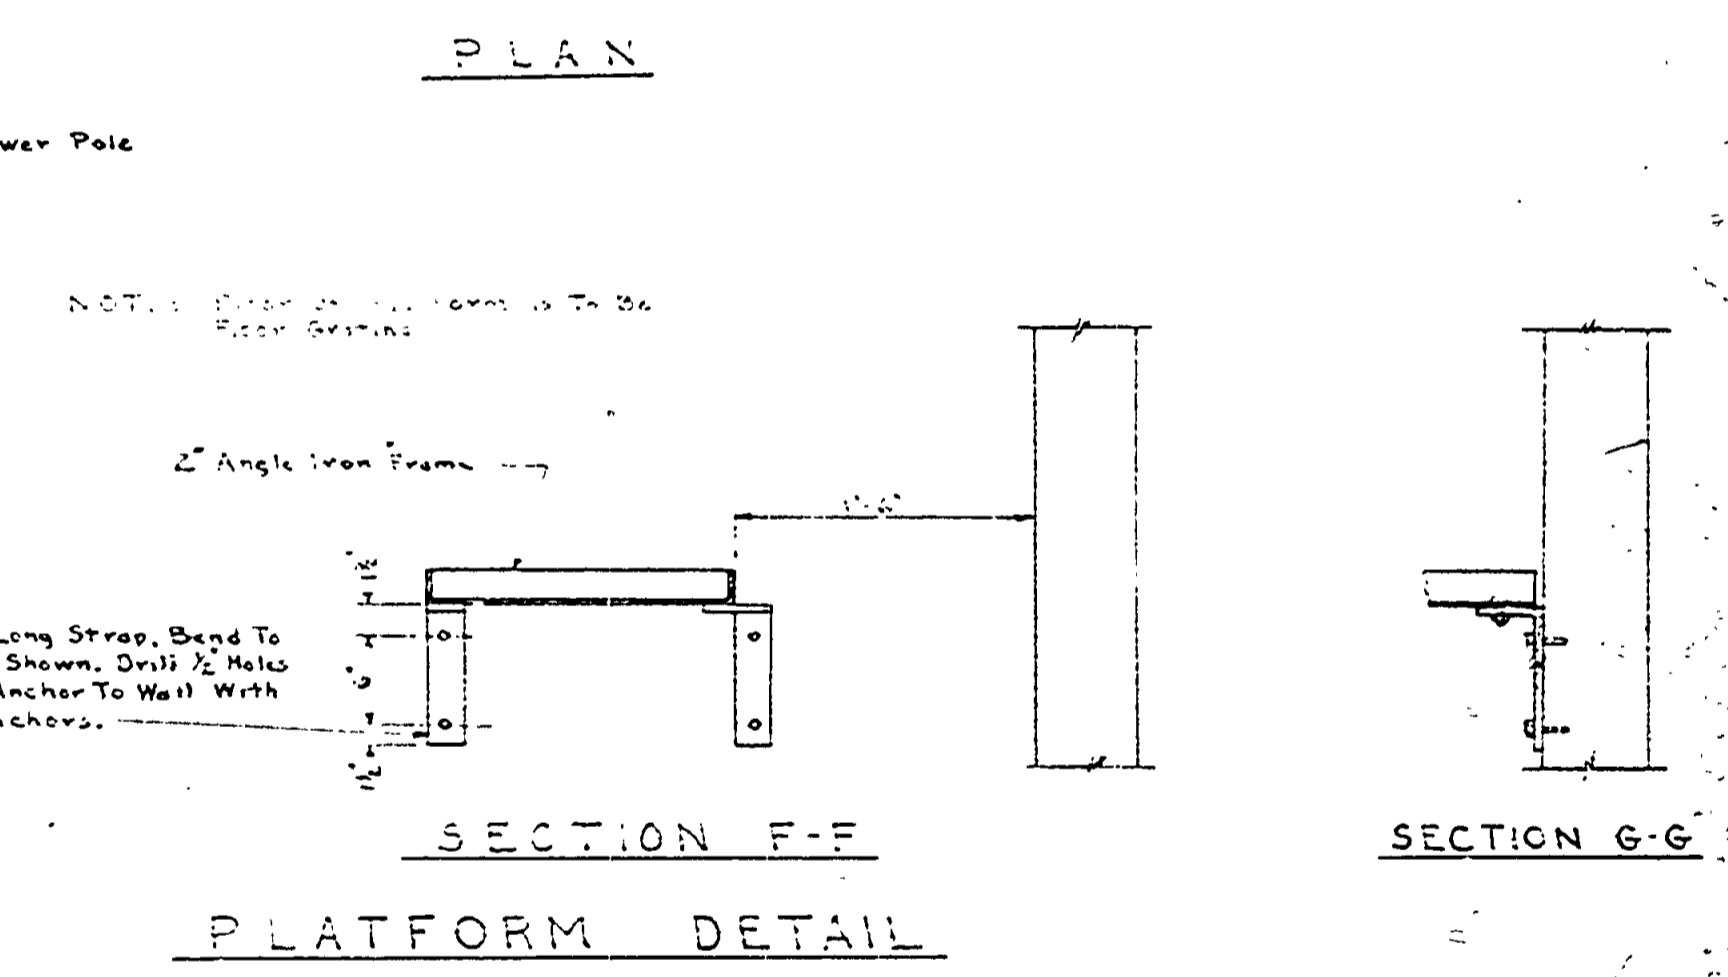
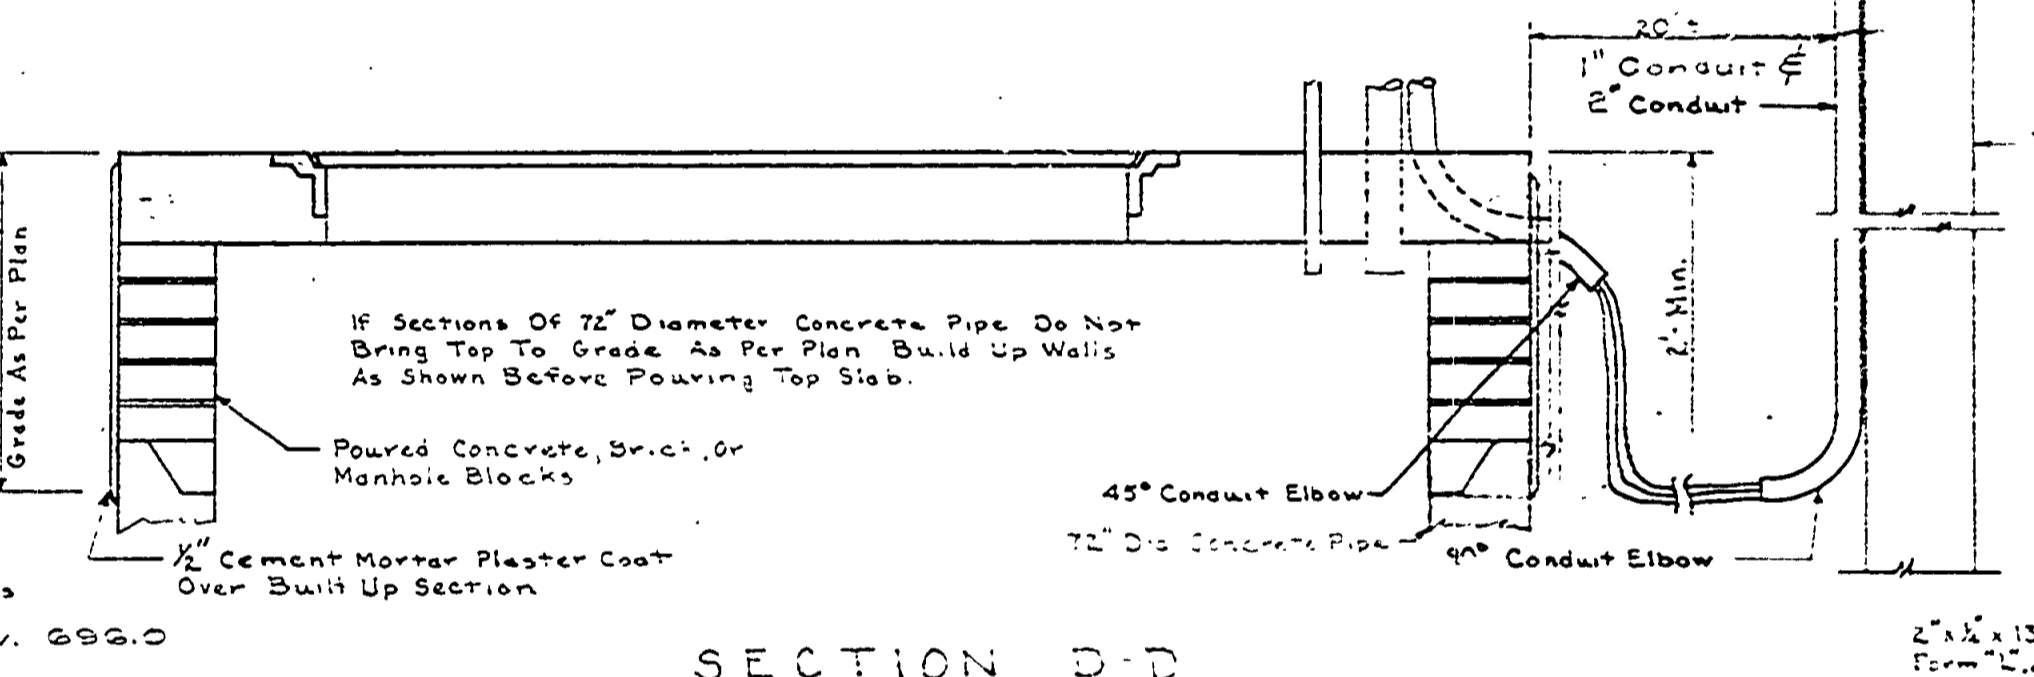
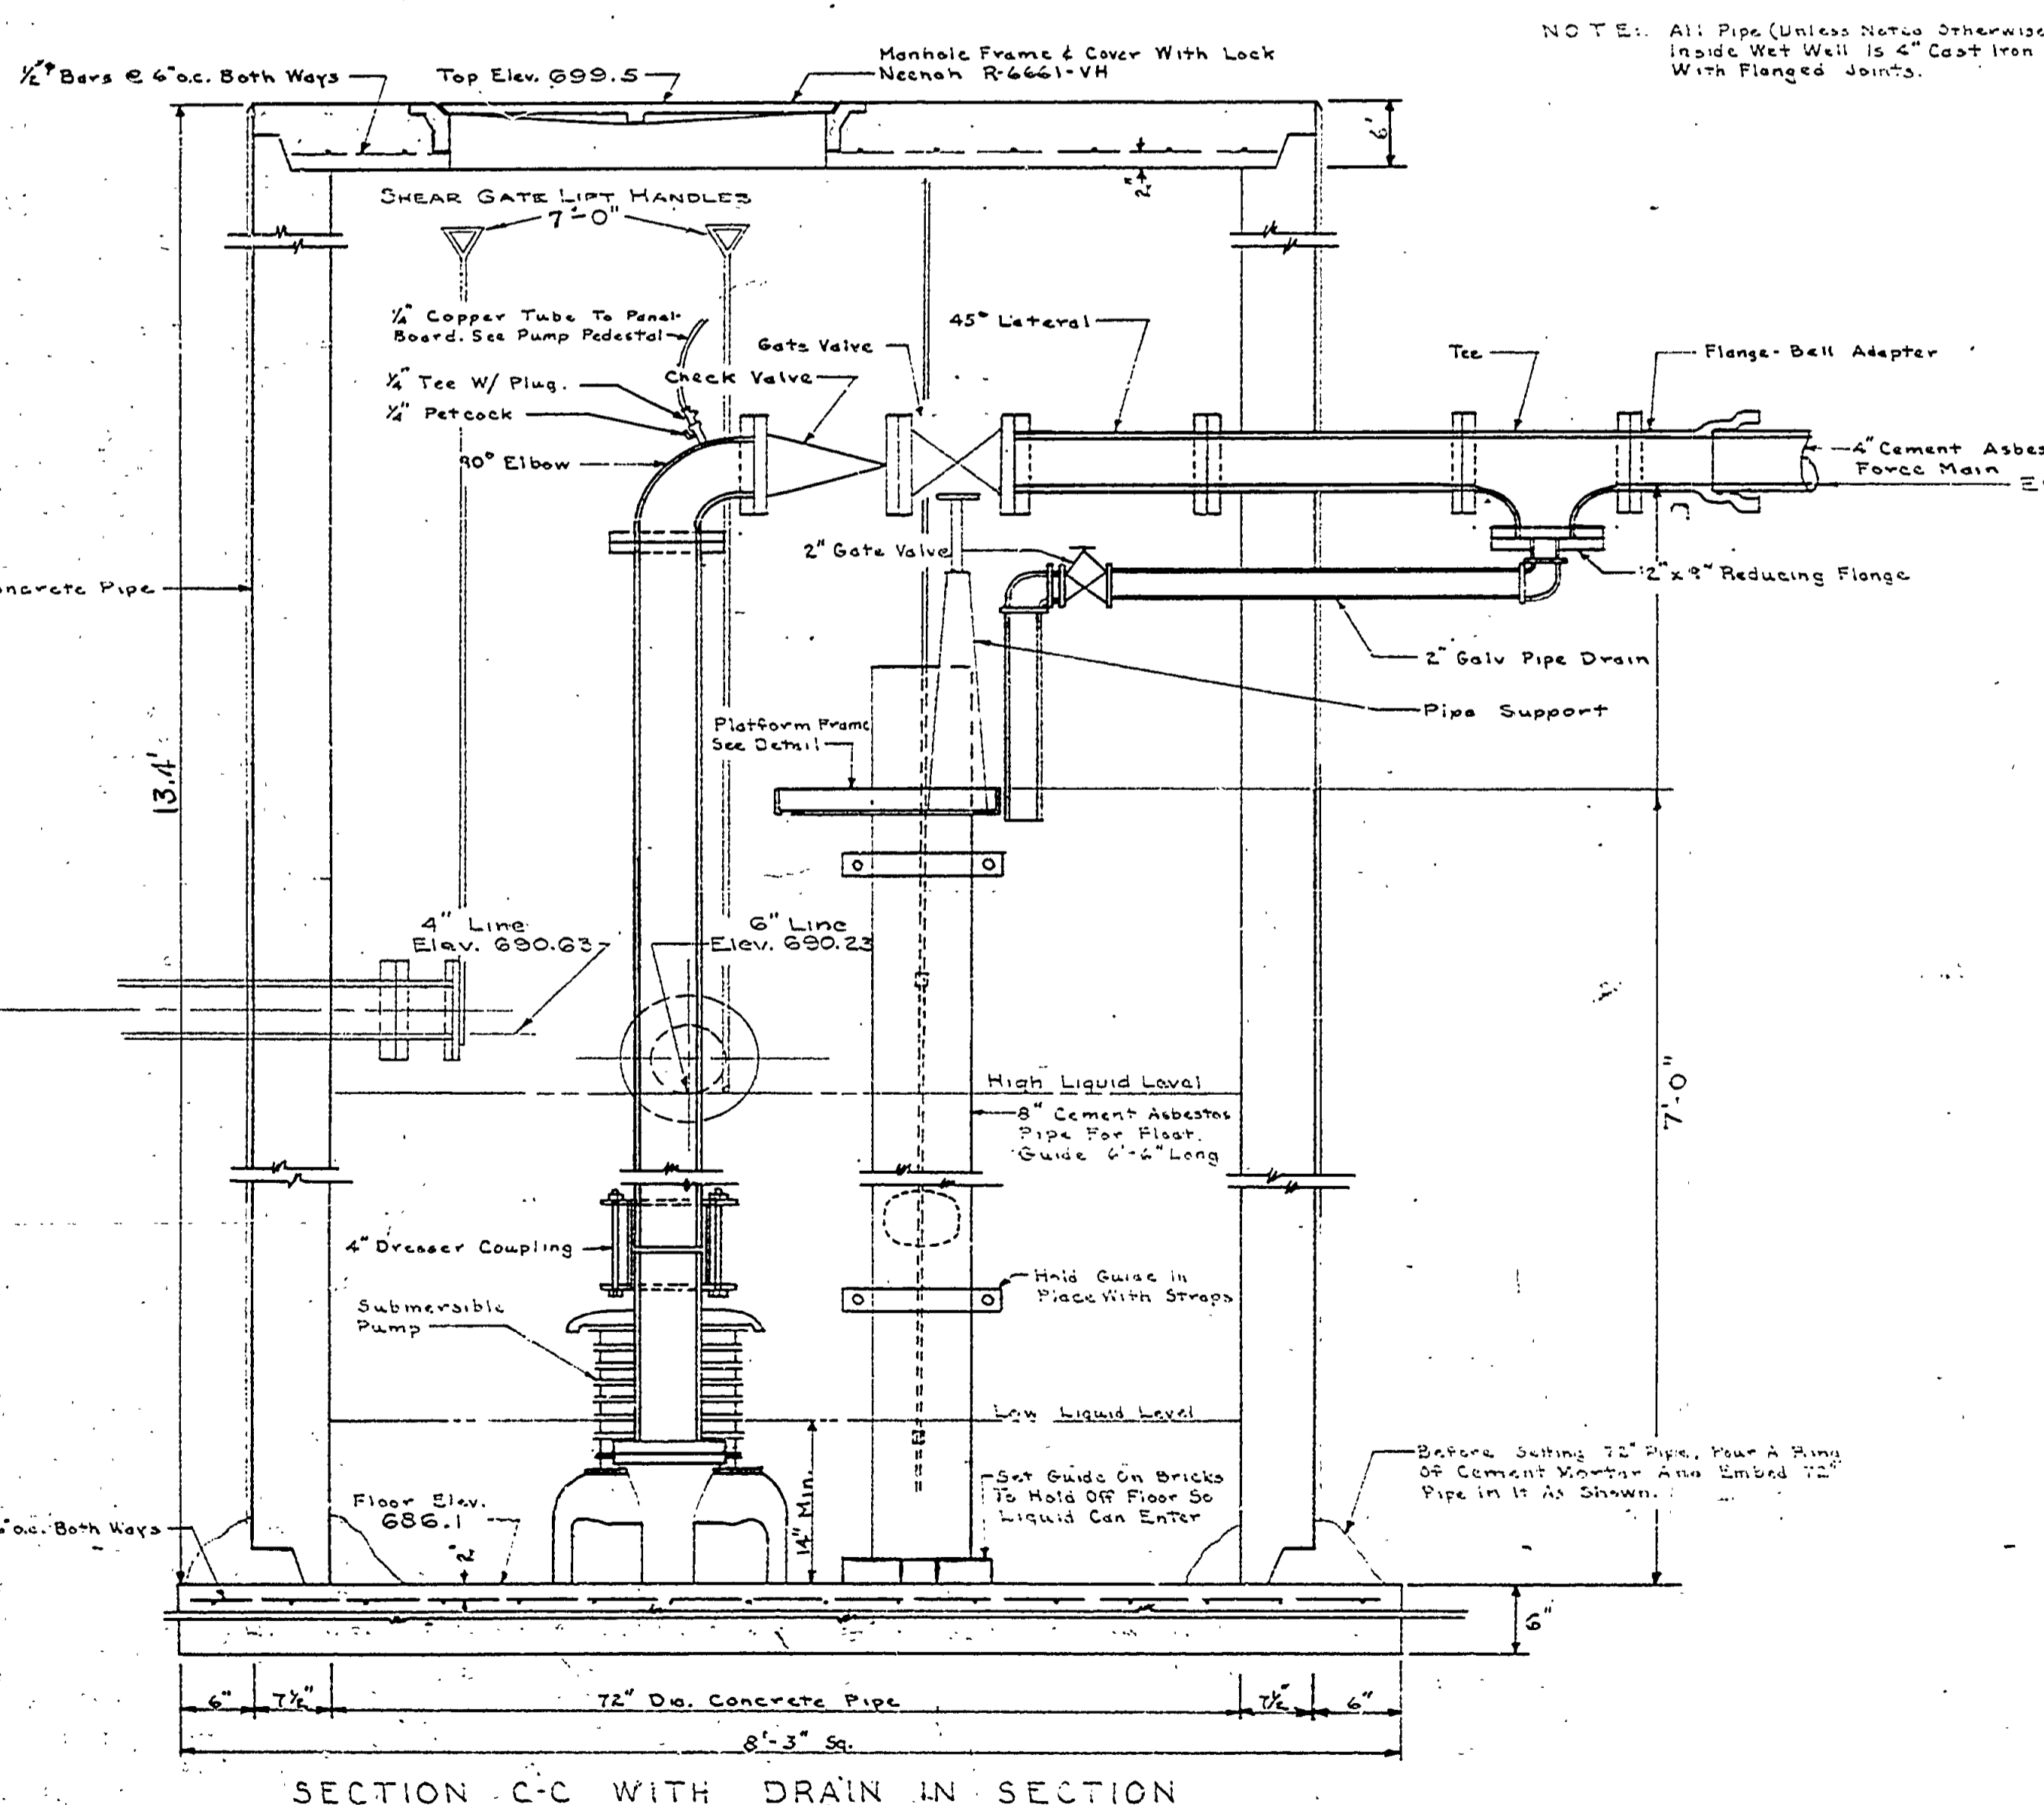
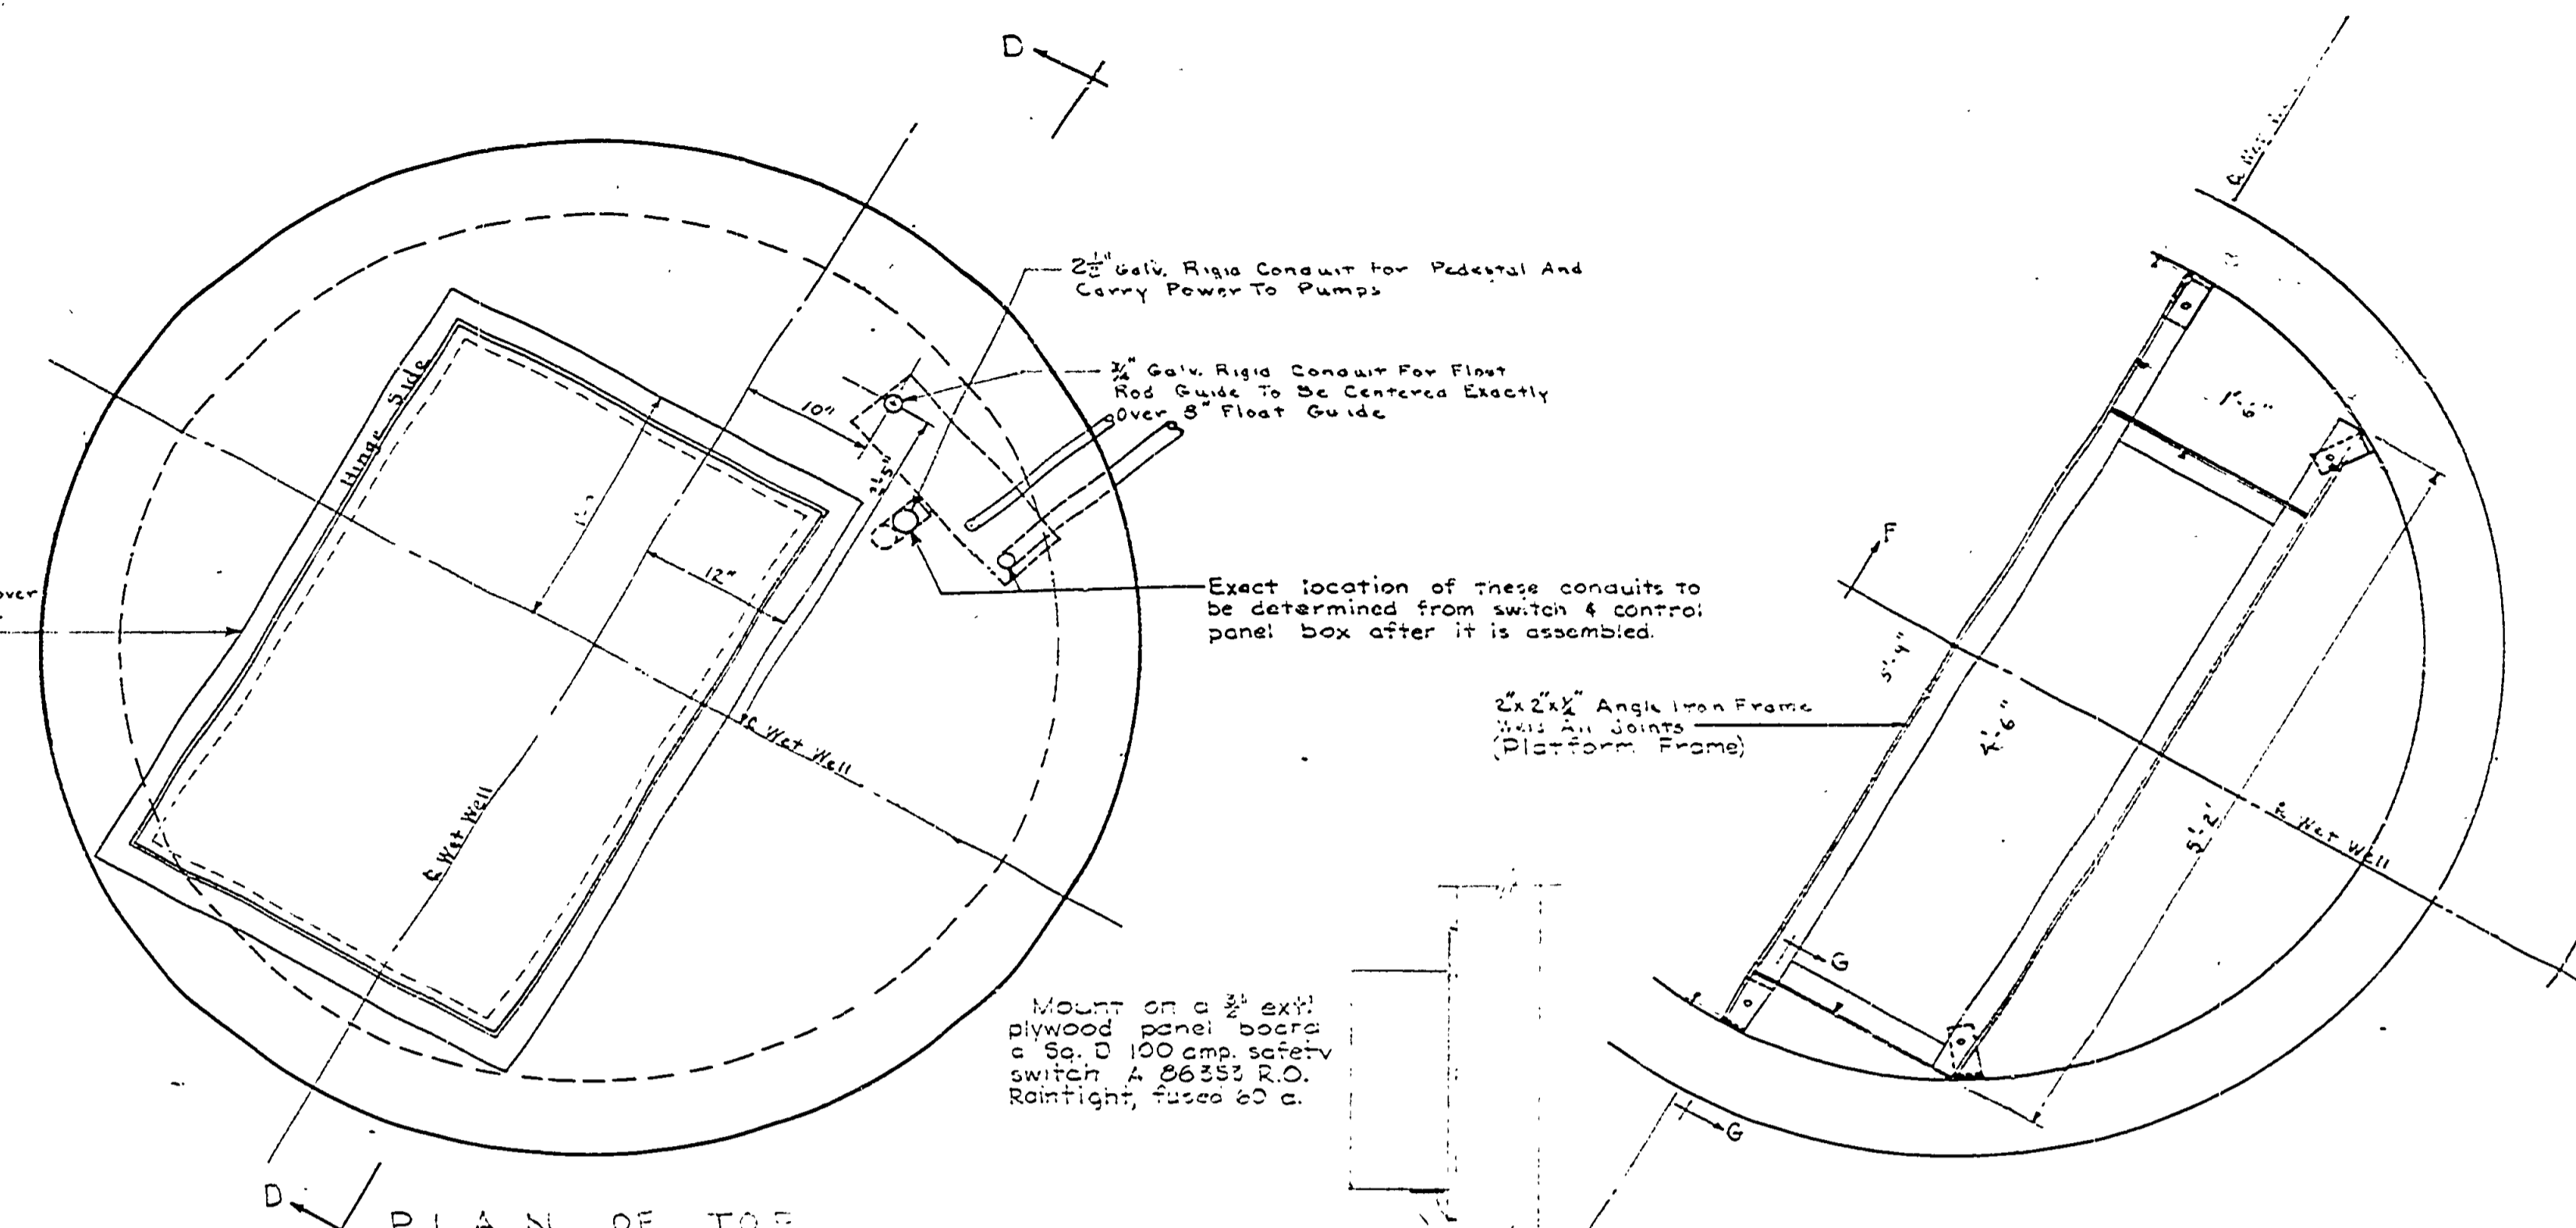


REVISIONS	NO.	DATE	BY
	1		
	2		
	3		
	4		
	5		
	6		

APPROVED BY	DATE	REVIEWED BY SECTIONS
		ARCHITECTURAL
		ENGINEERING
		LANDSCAPE

APPROVED BY	DATE	TRACED BY	DATE

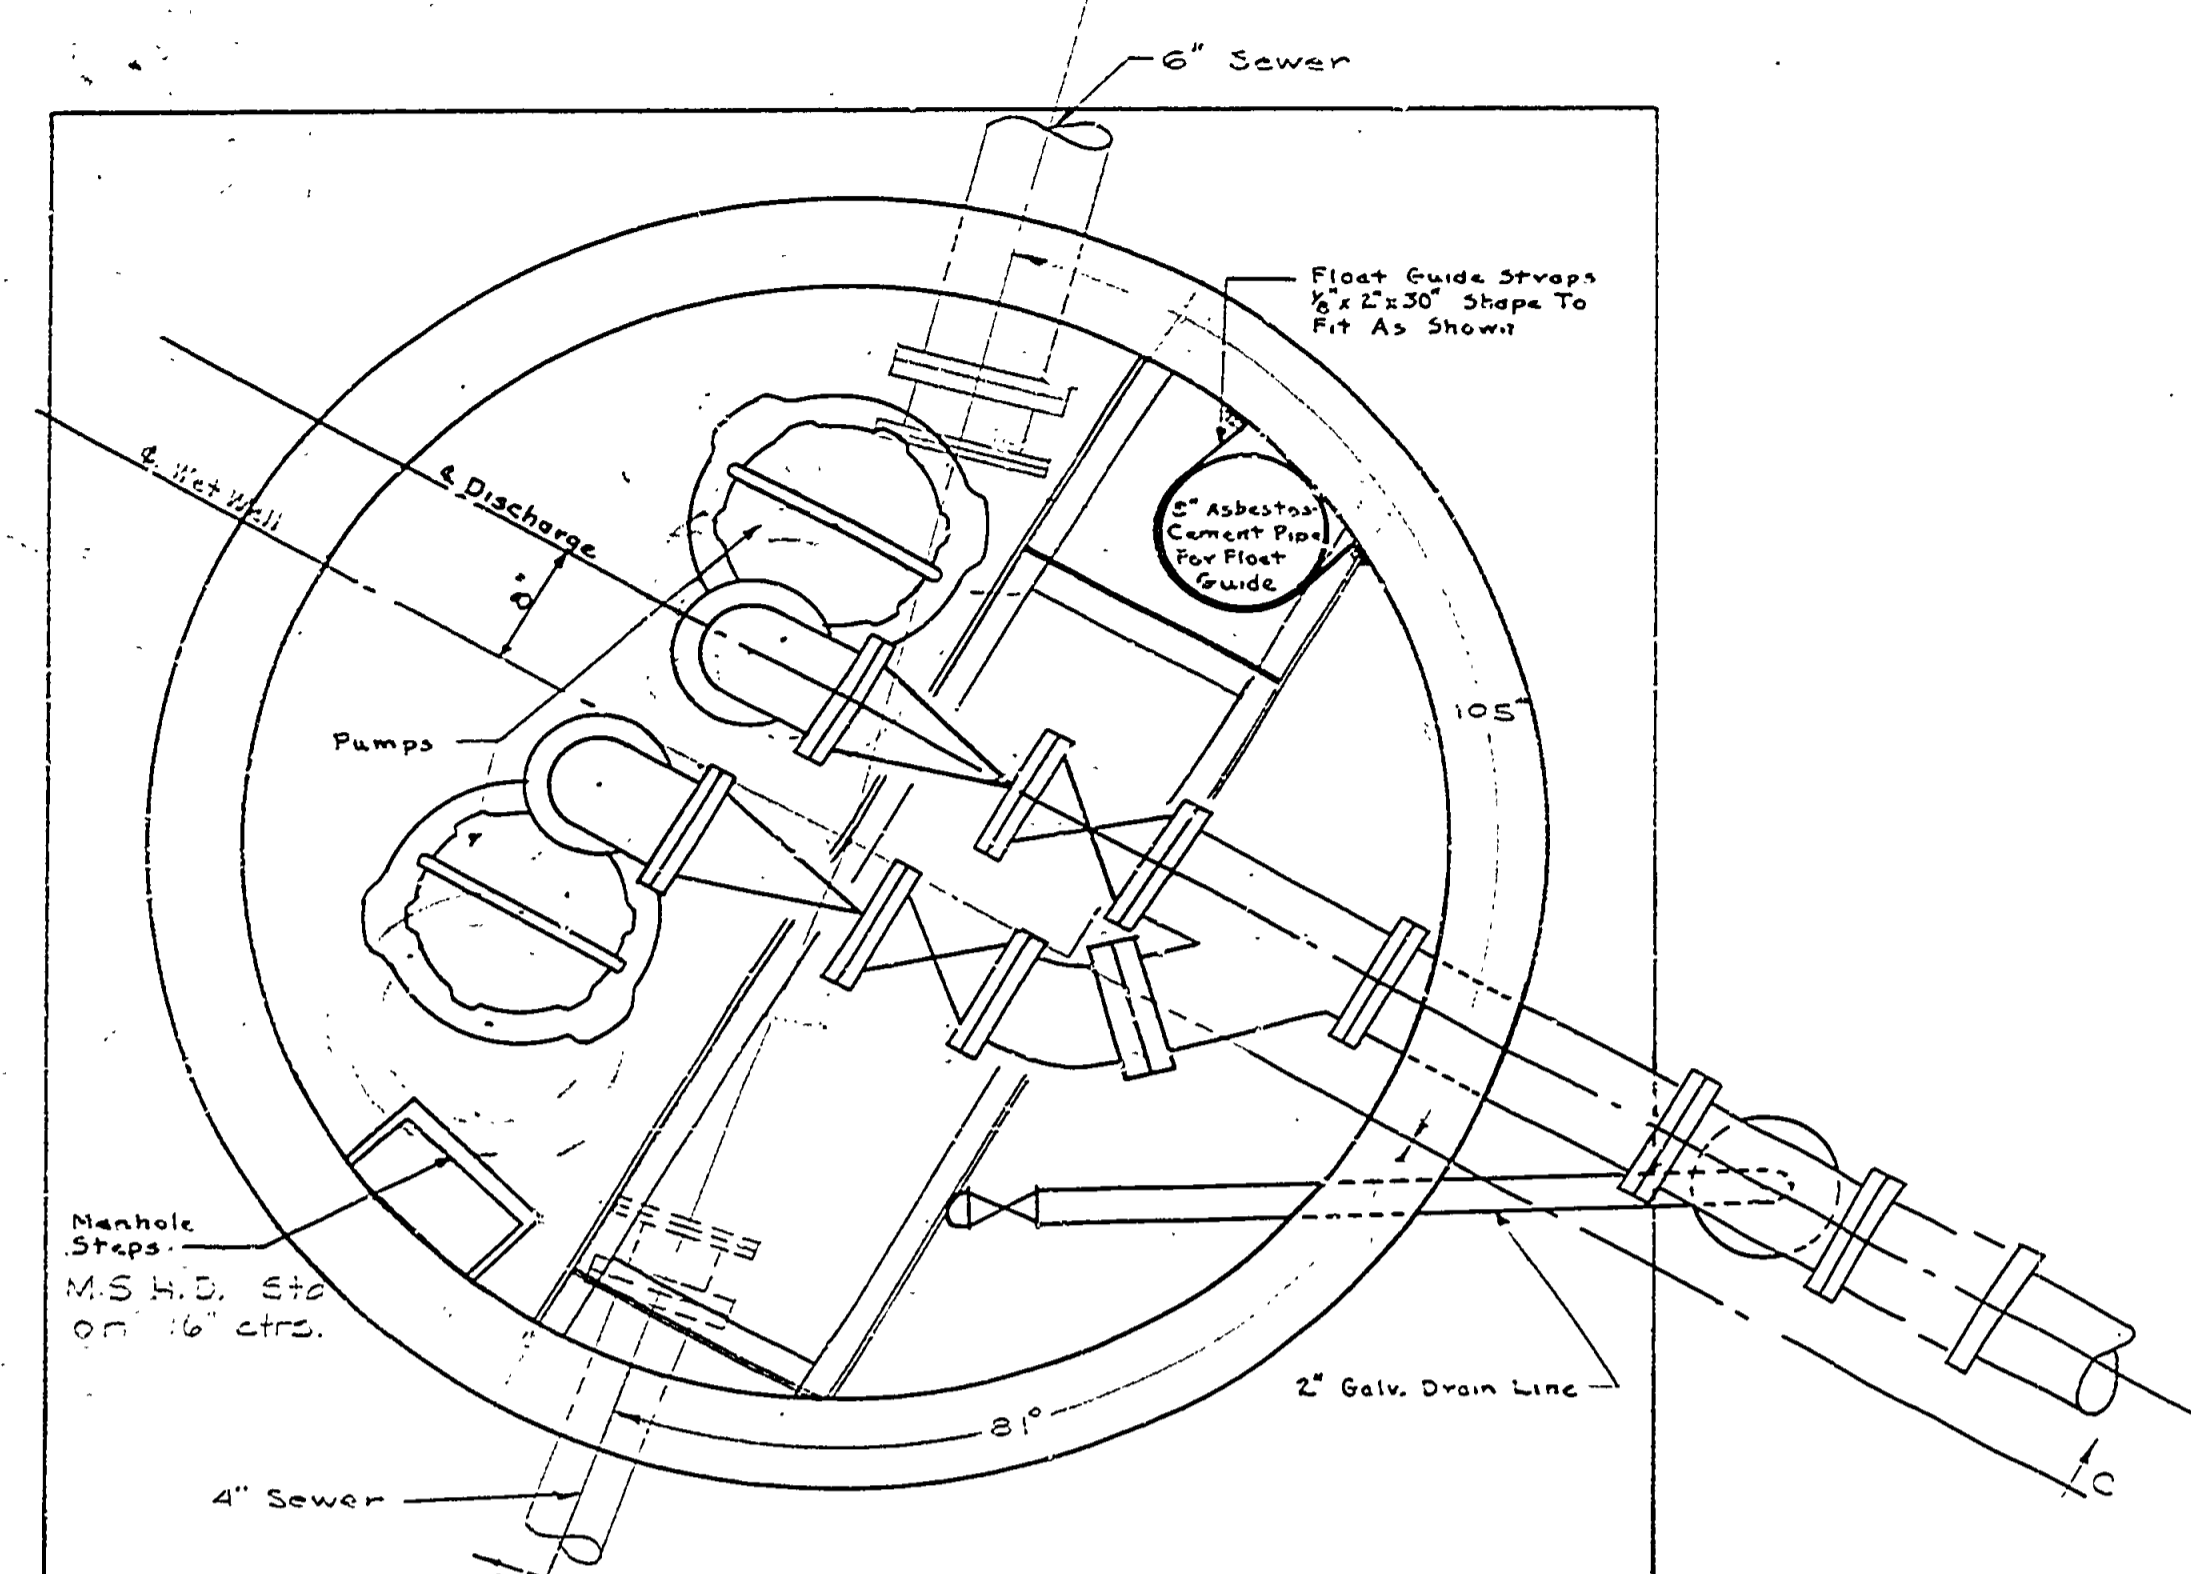

NOTE: All Pipe (Unless Noted Otherwise) Inside Wet Well Is 4\"/>

NOTE: If Sections Of 72\"/>

WET WELL AND PUMP STATION

MICHIGAN DEPARTMENT OF CONSERVATION PARKS AND RECREATION DIVISION

PORCUPINE MOUNTAINS STATE PARK PRESQUE ISLE SECTION CENTRAL SEWAGE DISPOSAL SYSTEM Scale 1/4\"/>

PR56-999-976-002-C1 SHEET 11 OF 18