

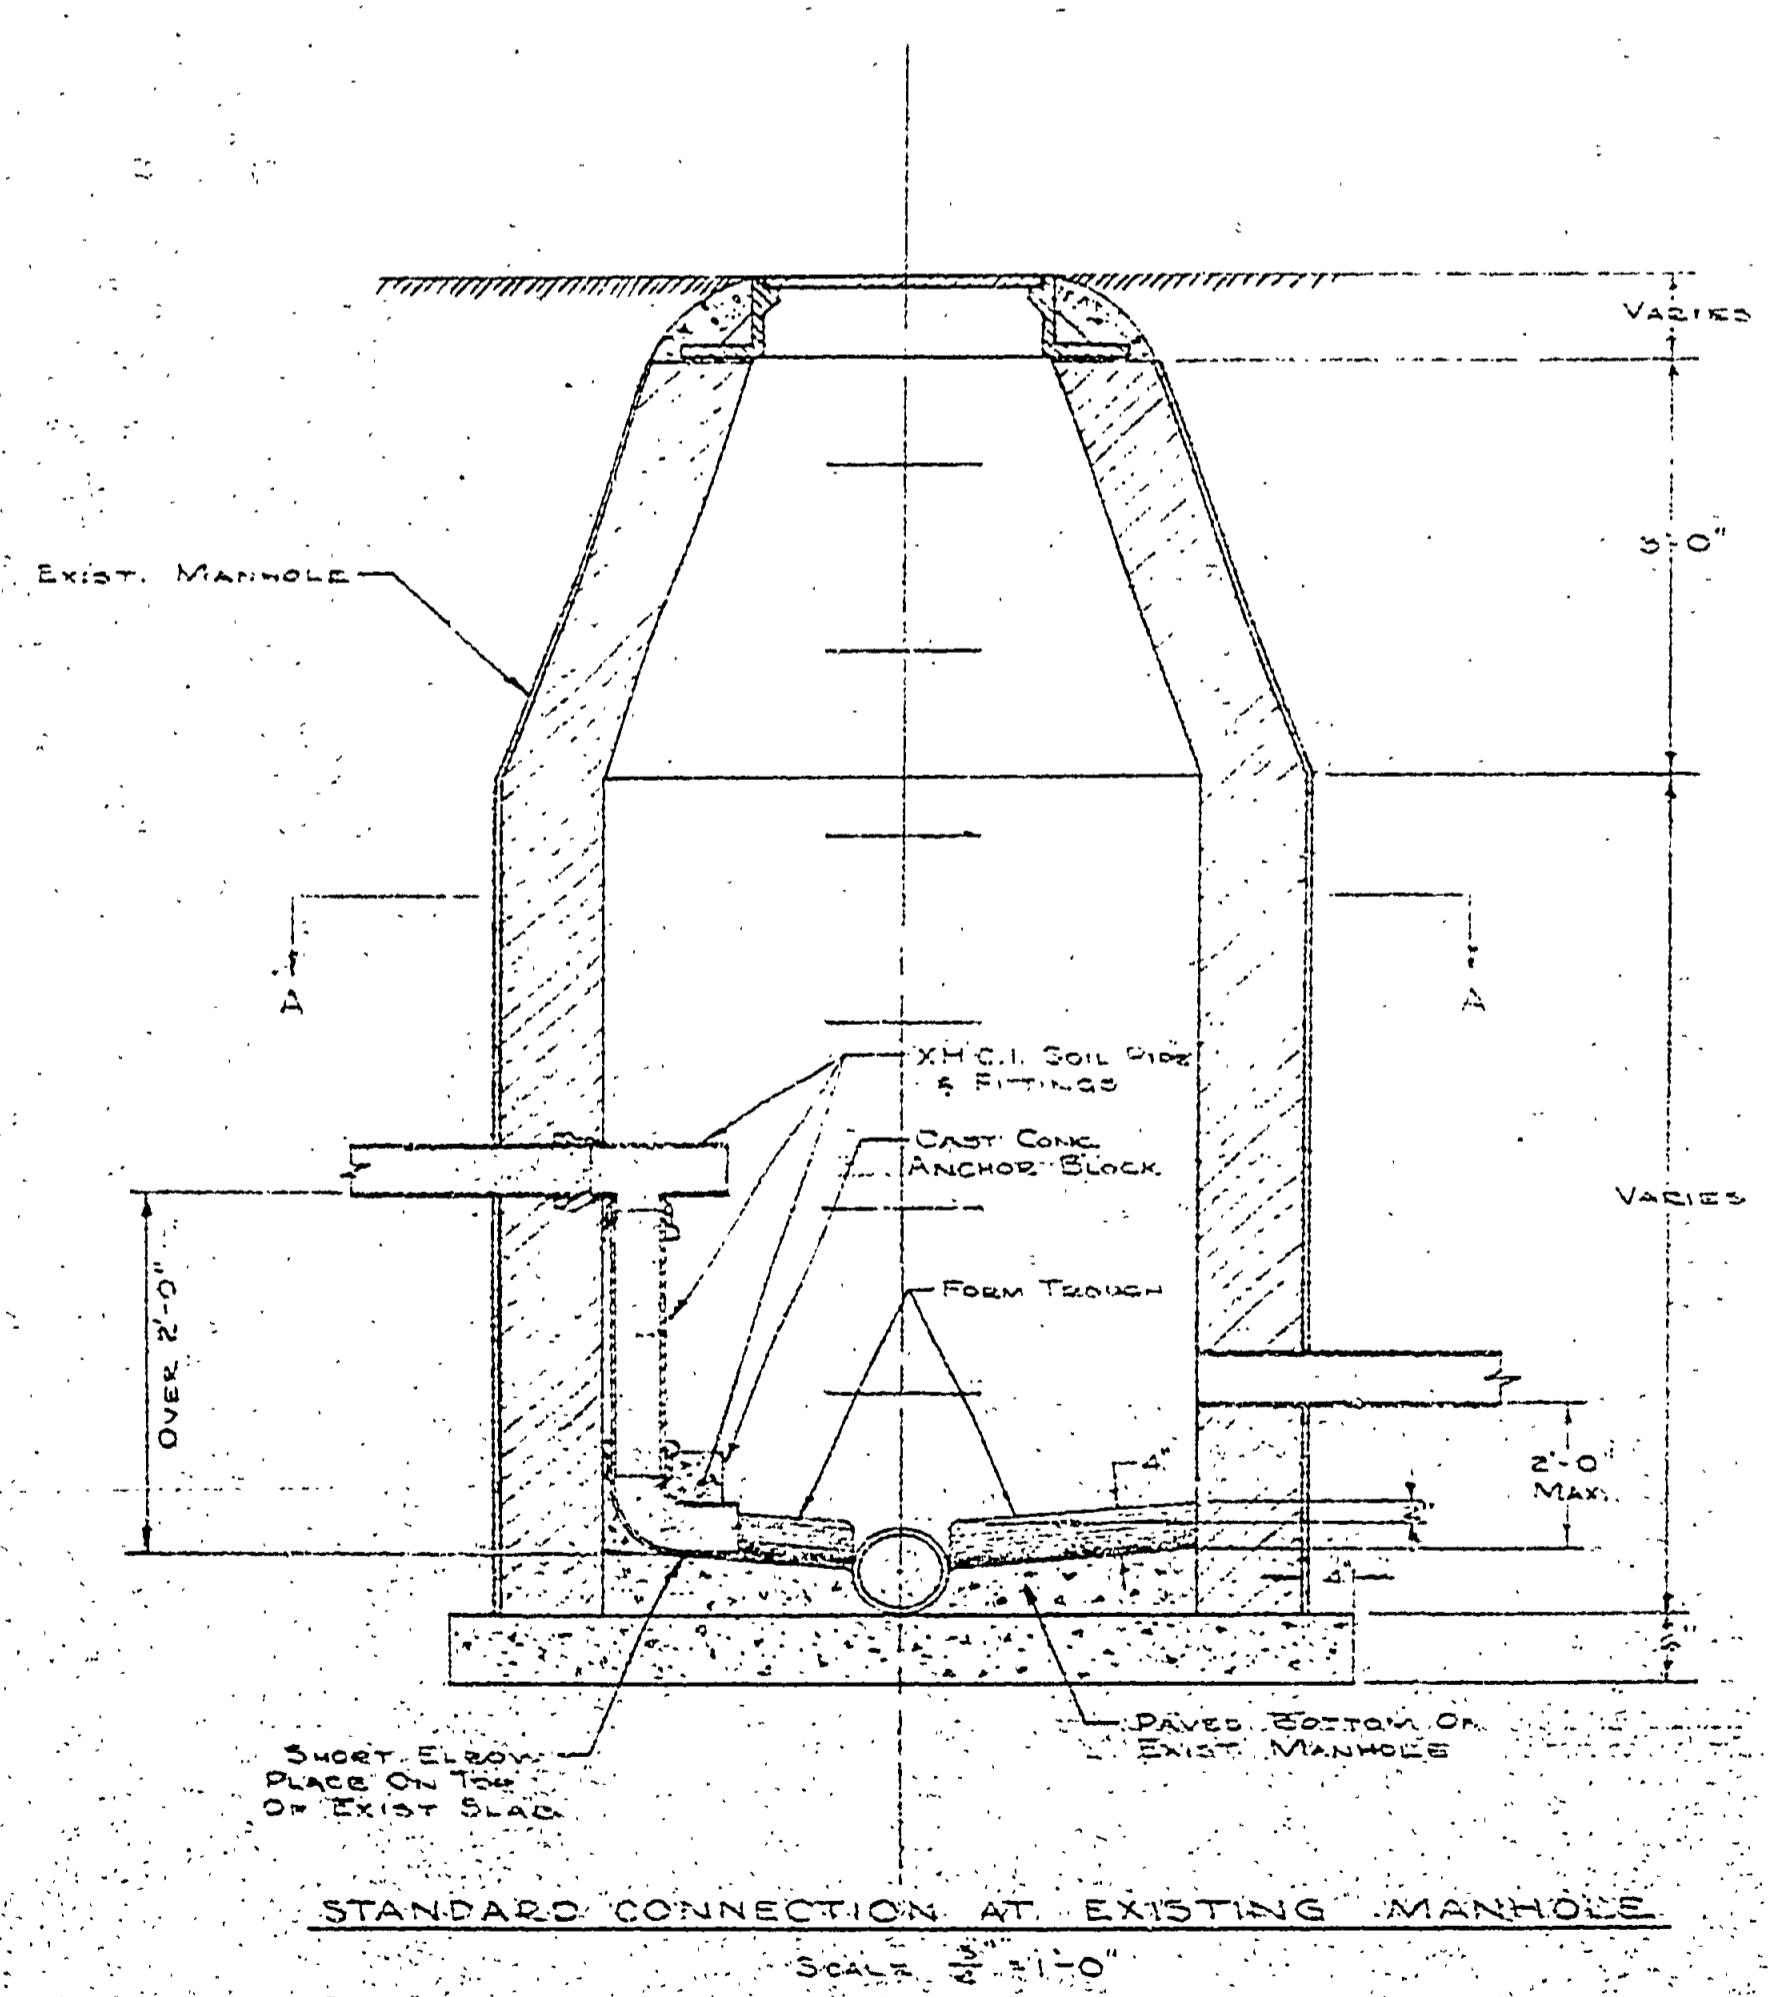
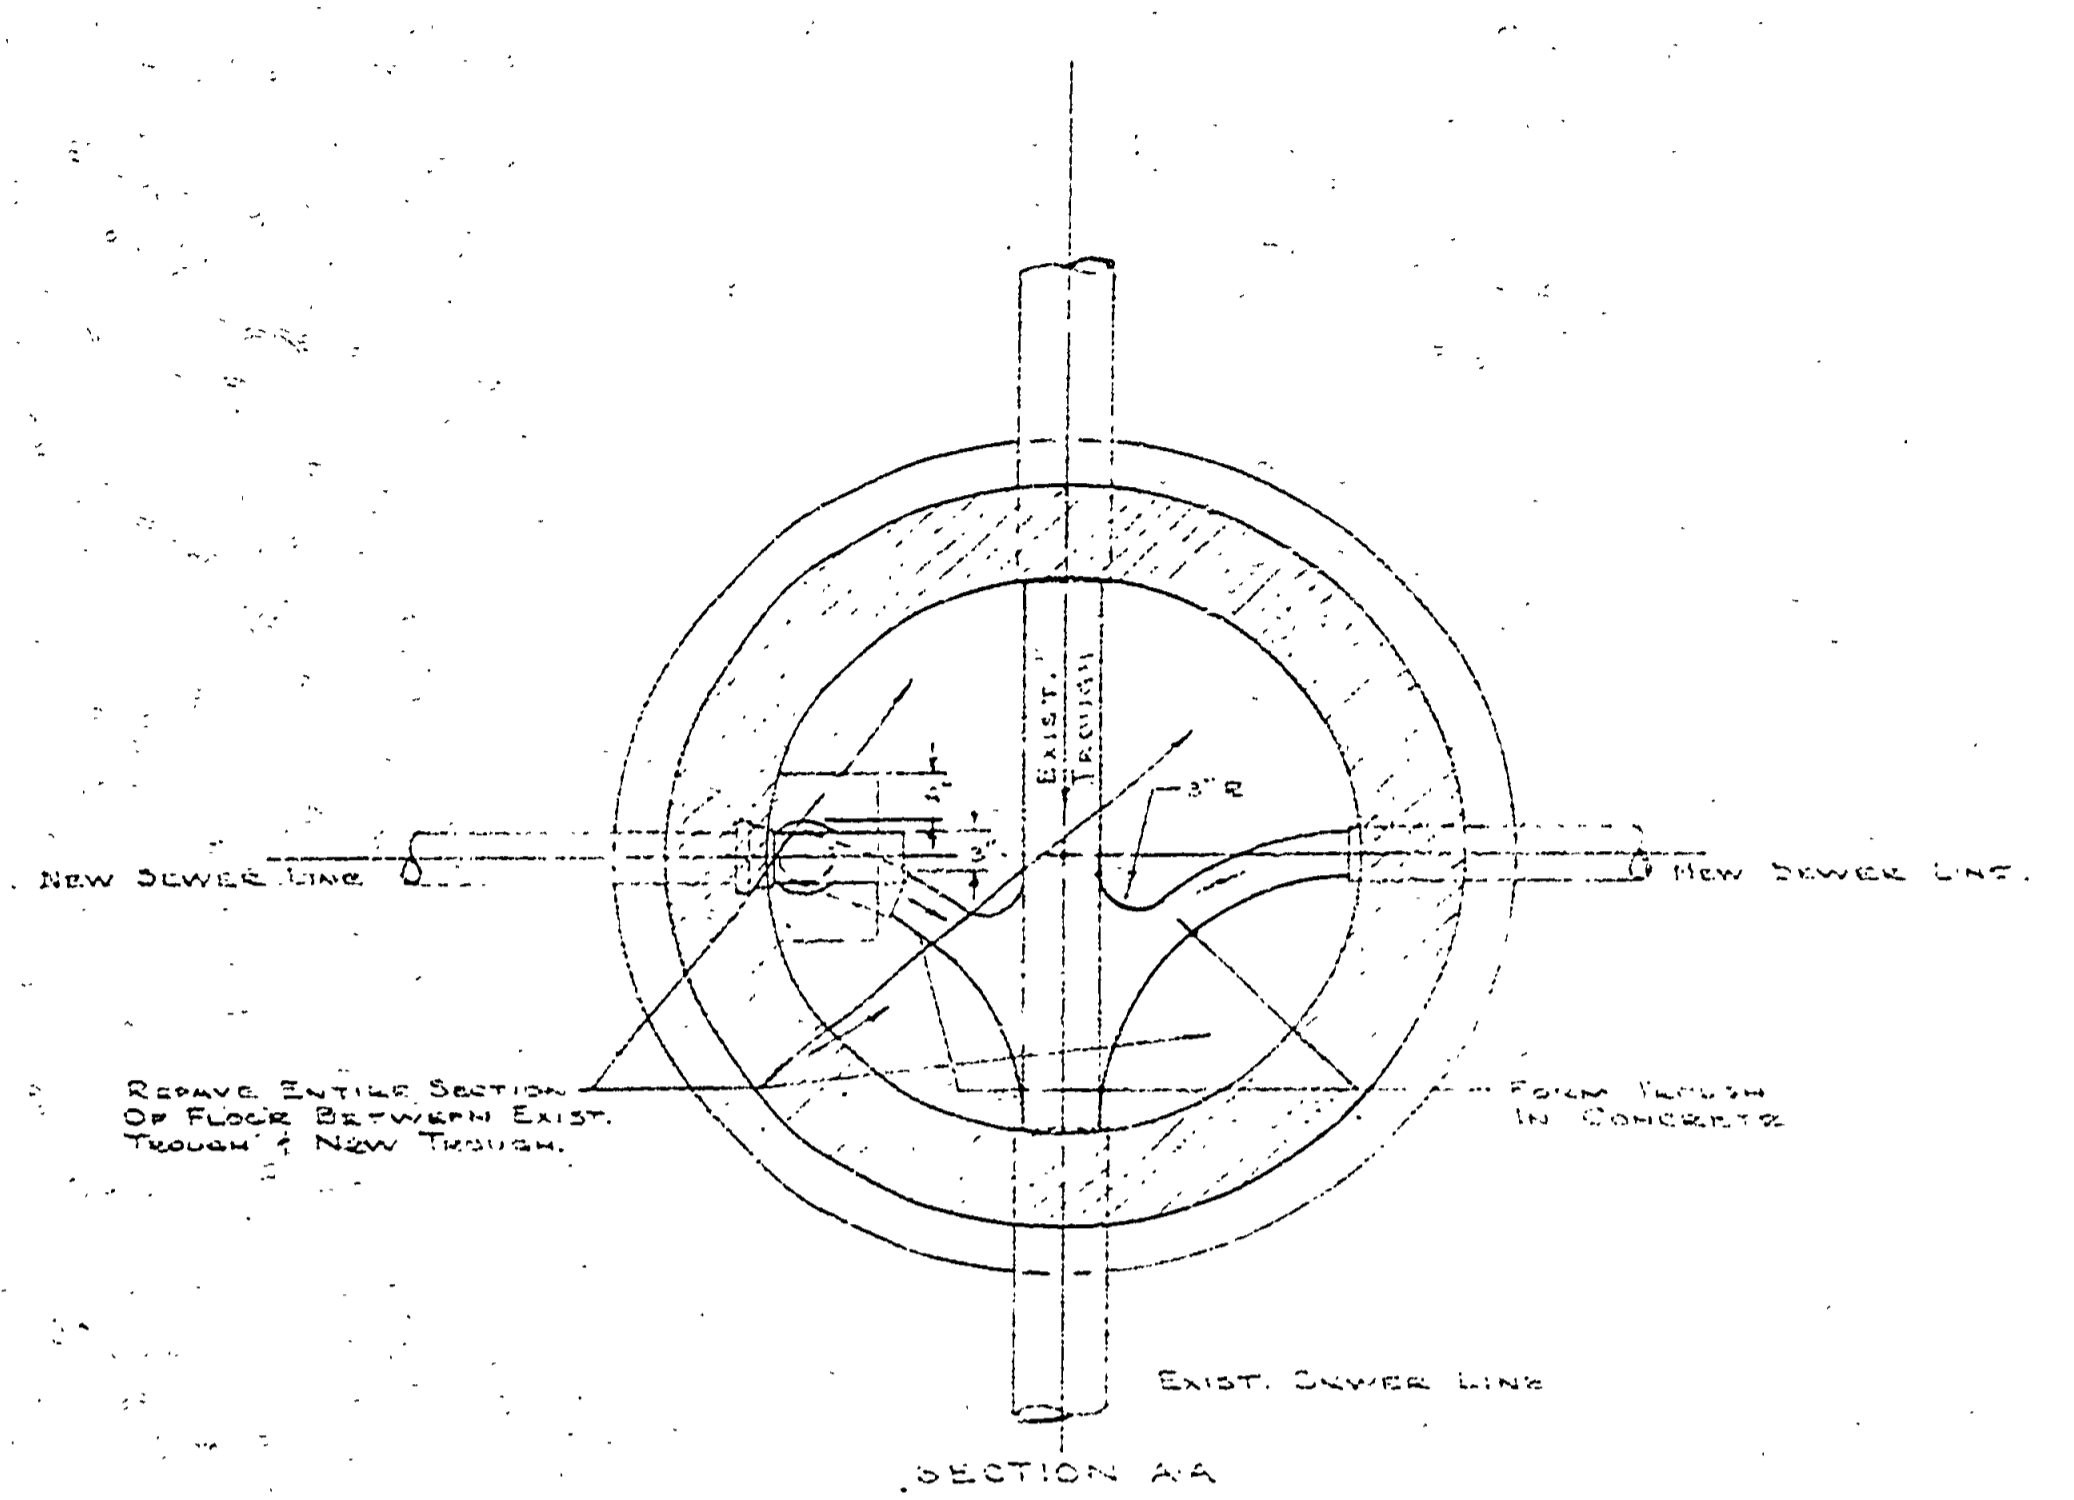


DESIGNED BY	DRAWN BY	CHECKED BY	DATE	REVIEWED	DATE	APPROVED	DATE	NO.	DATE	BY	REVISIONS	DATE	BY
								1			4		
								2			5		
								3			6		

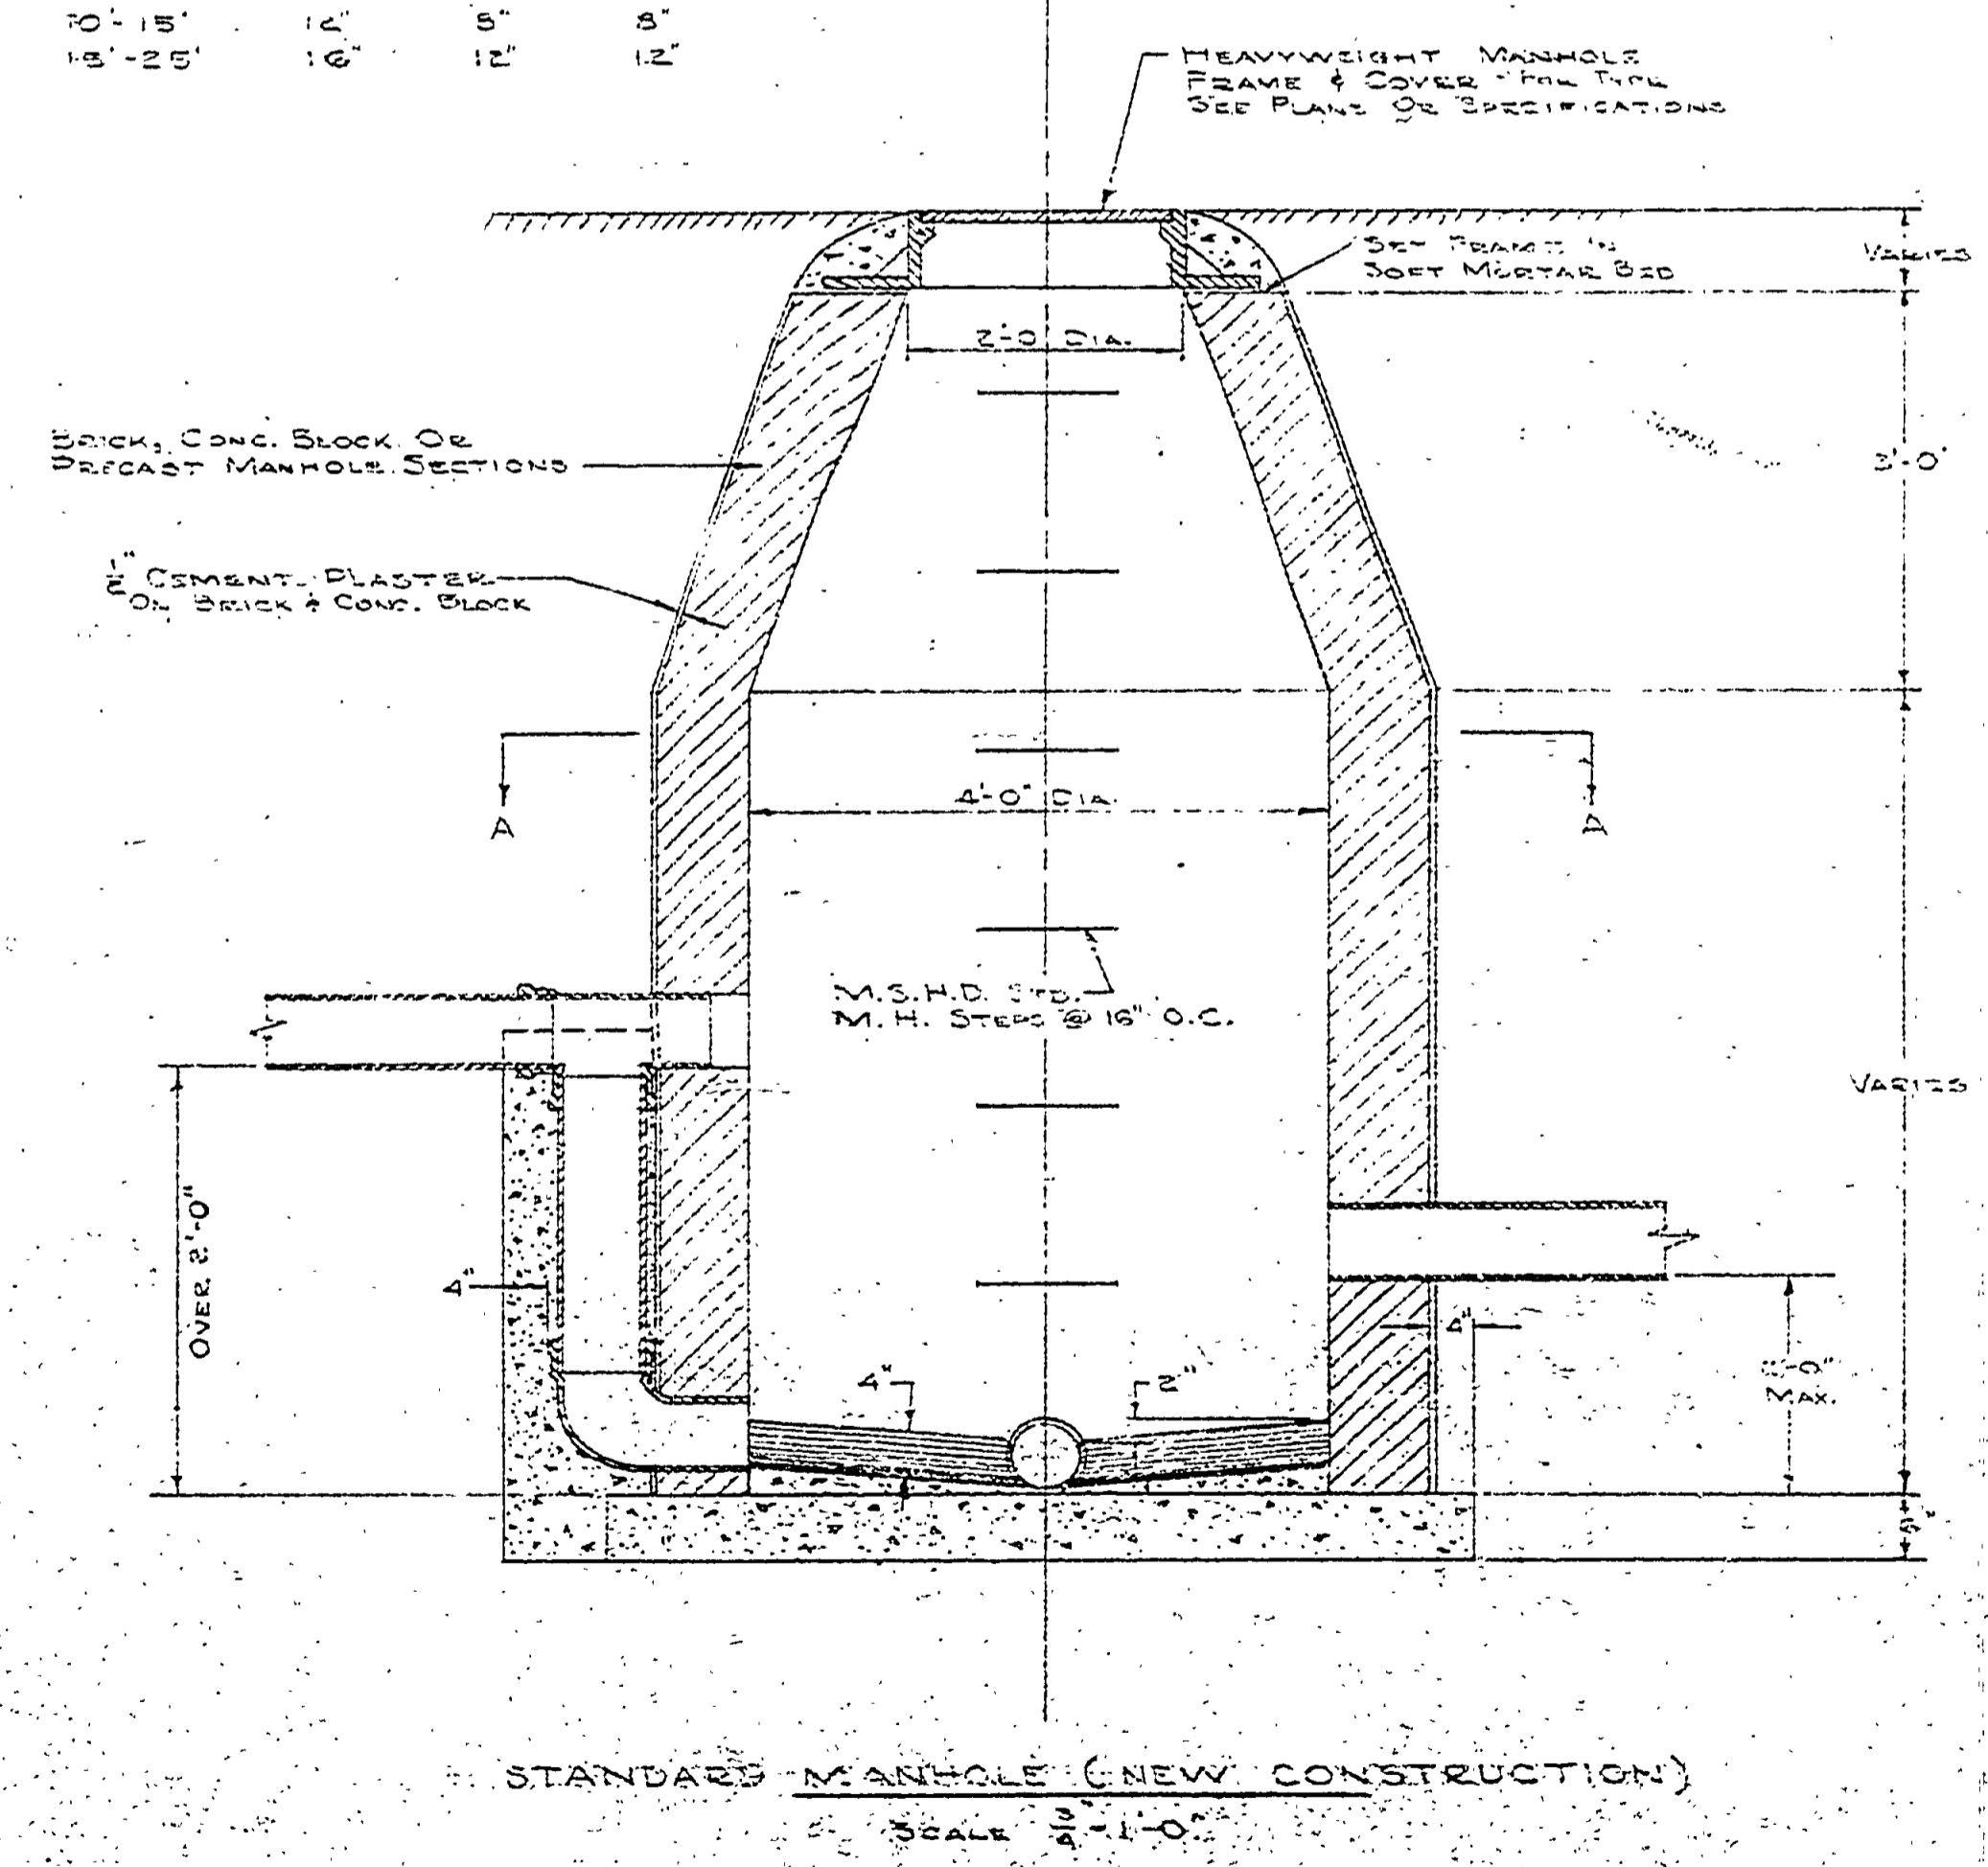

MIN. WALL THICKNESS

M.H. DEPTH	BRICK	CONC. BLOCK	PRECAST CONC.
0'-10"	8"	6"	6"
10'-15"	12"	8"	8"
15'-25"	16"	12"	12"

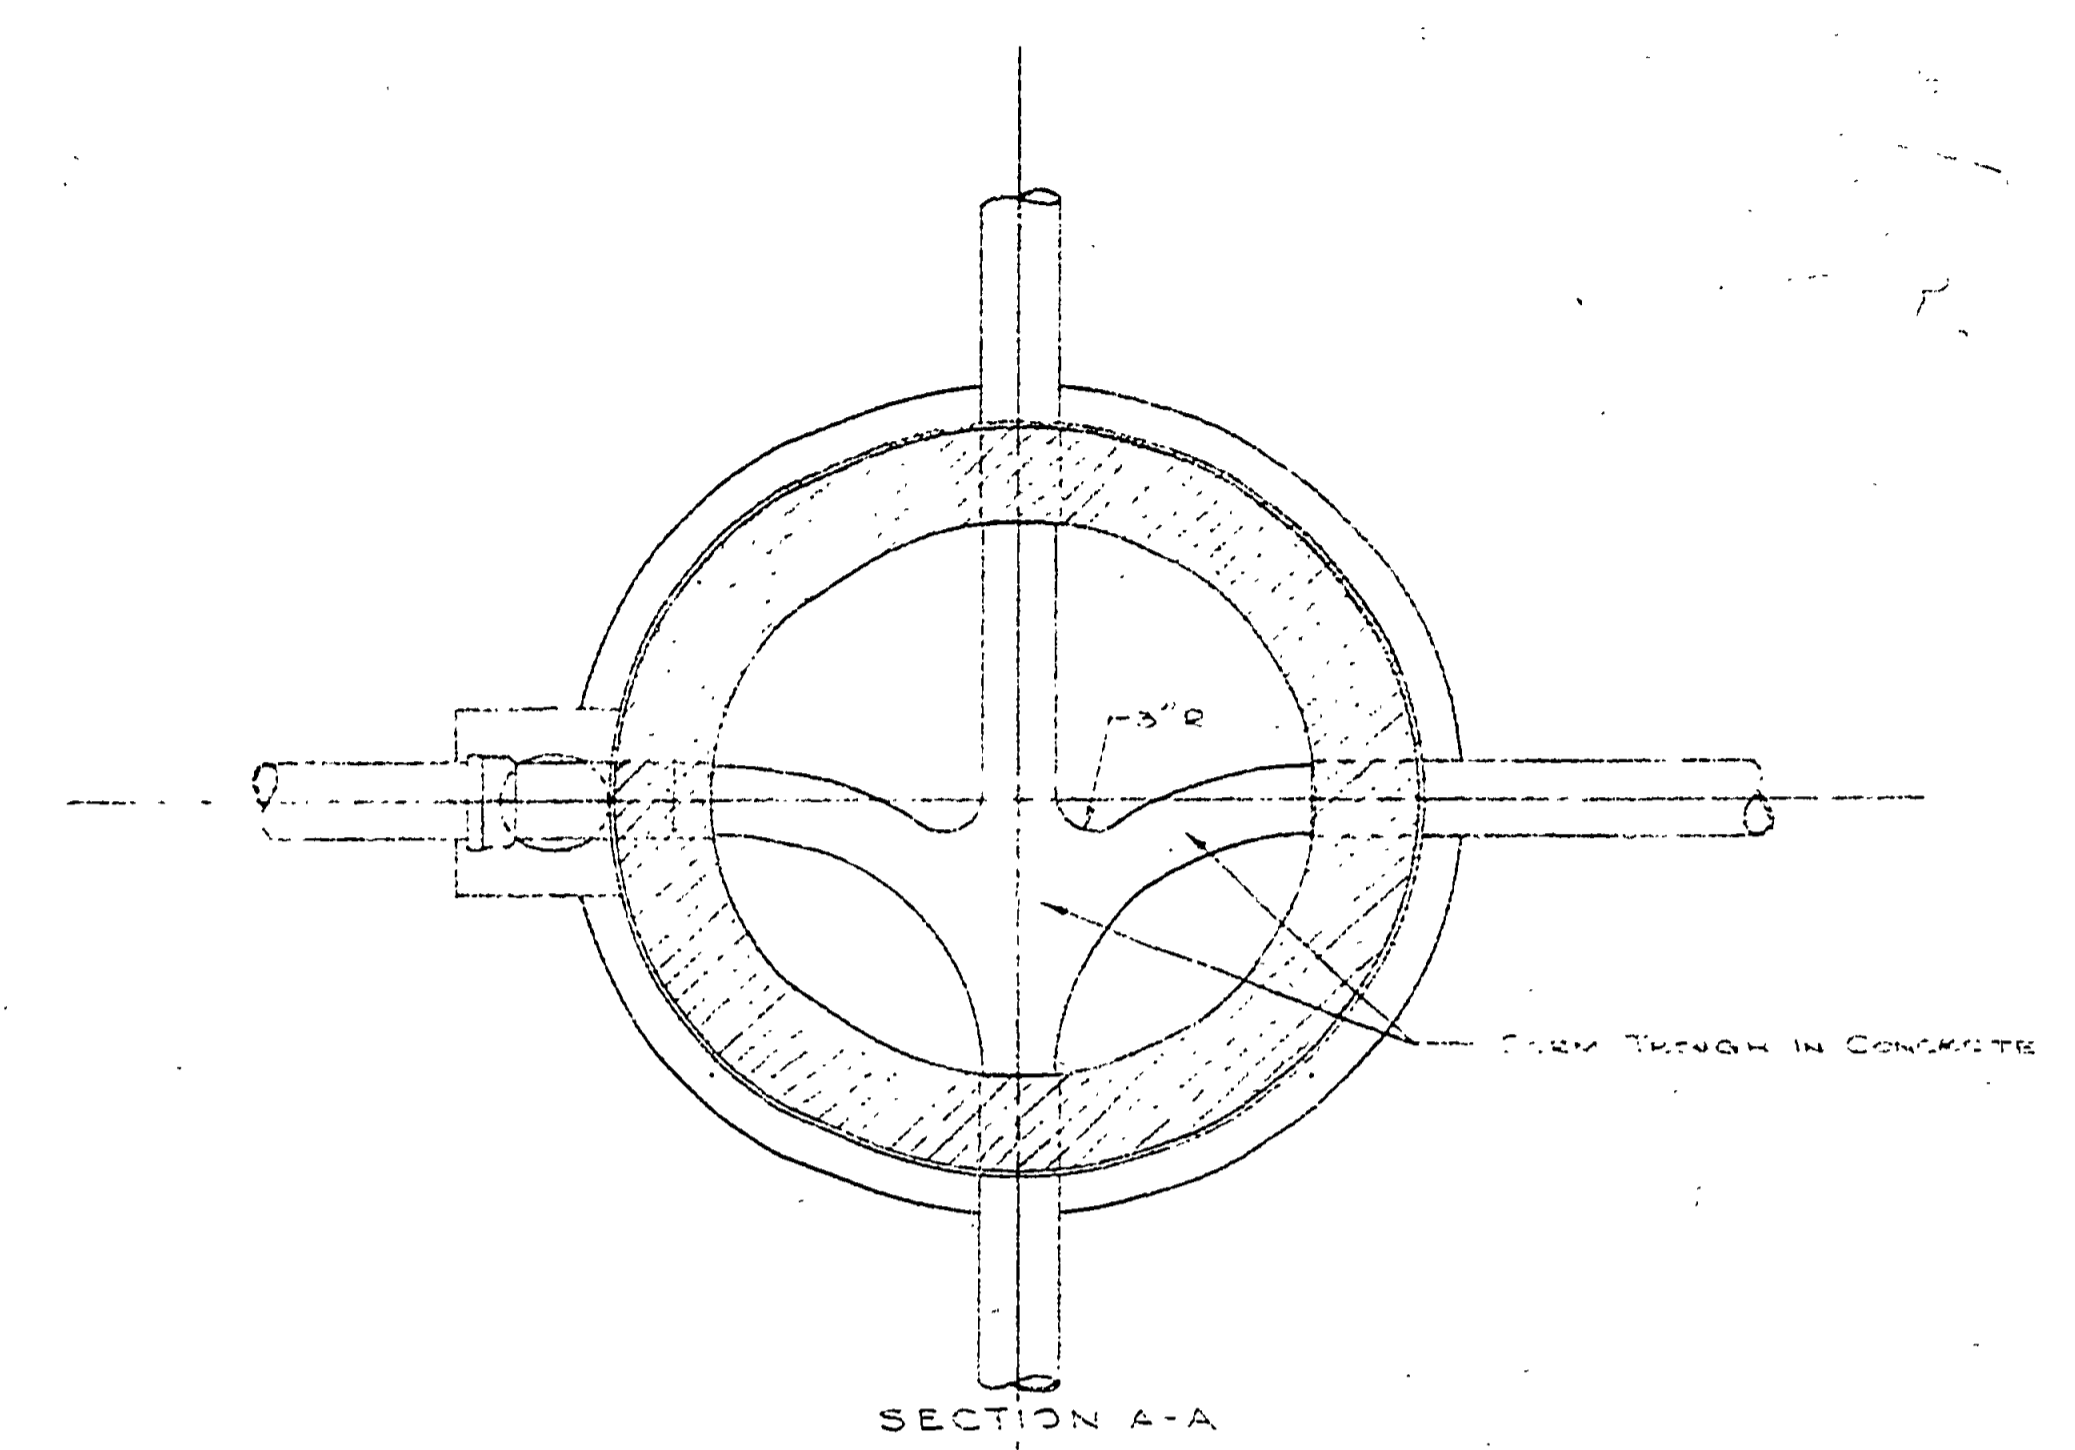

MICHIGAN  
DEPARTMENT OF CONSERVATION  
PARKS AND RECREATION DIVISION

STANDARD - MANHOLE

SHEET NO. 1	PLAN IN
OF 7	STANDARD

PR 56-999-976-002-C1

Sh. 12 of 16

E-110