




DESIGNED BY	DRAWN BY	CHECKED BY	DATE	REVIEWED	DATE	APPROVED	DATE	NO.	DATE	BY	REVISIONS
E. E. B.	E. J. P.	E. J. P.	10-21-61	U. M. S.	10-21-61	[Signature]	10-21-61	1	10-21-61	R.B.	1
				LANDSCAPE	10-21-61	[Signature]	10-21-61	2			2
								3			3
								4			4
								5			5
								6			6

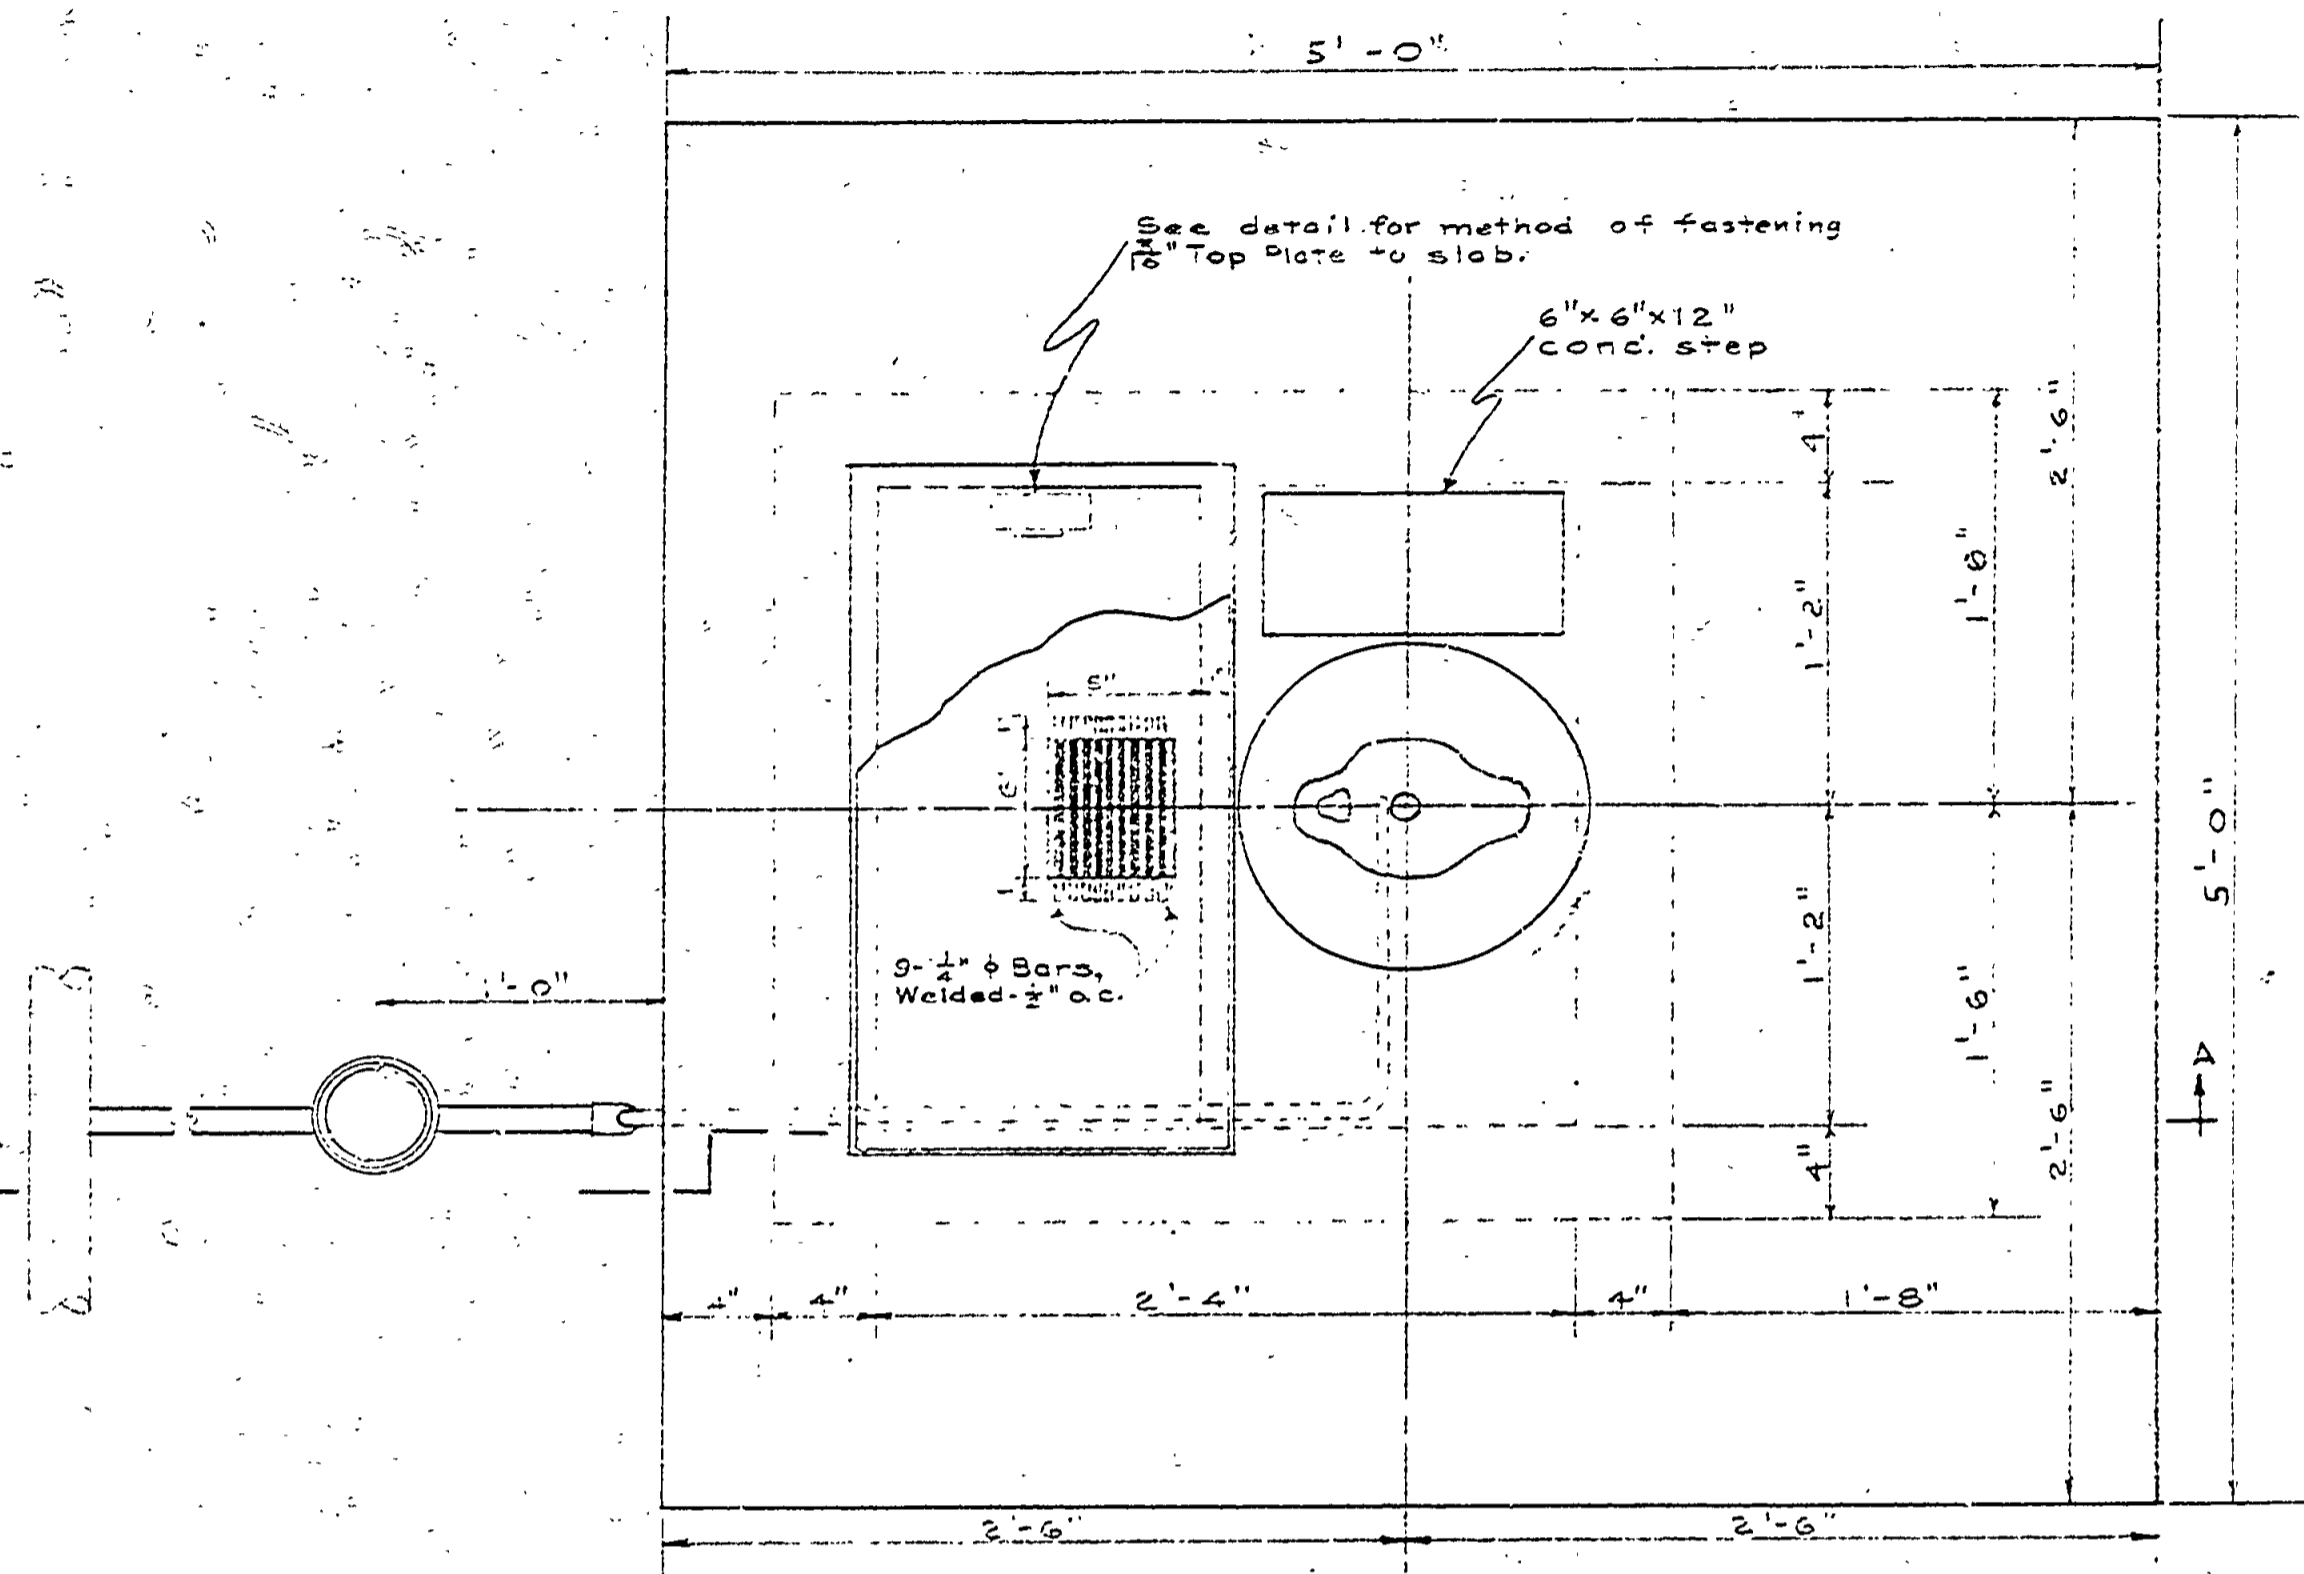


PLAN
Scale: 1/2" = 1'-0"

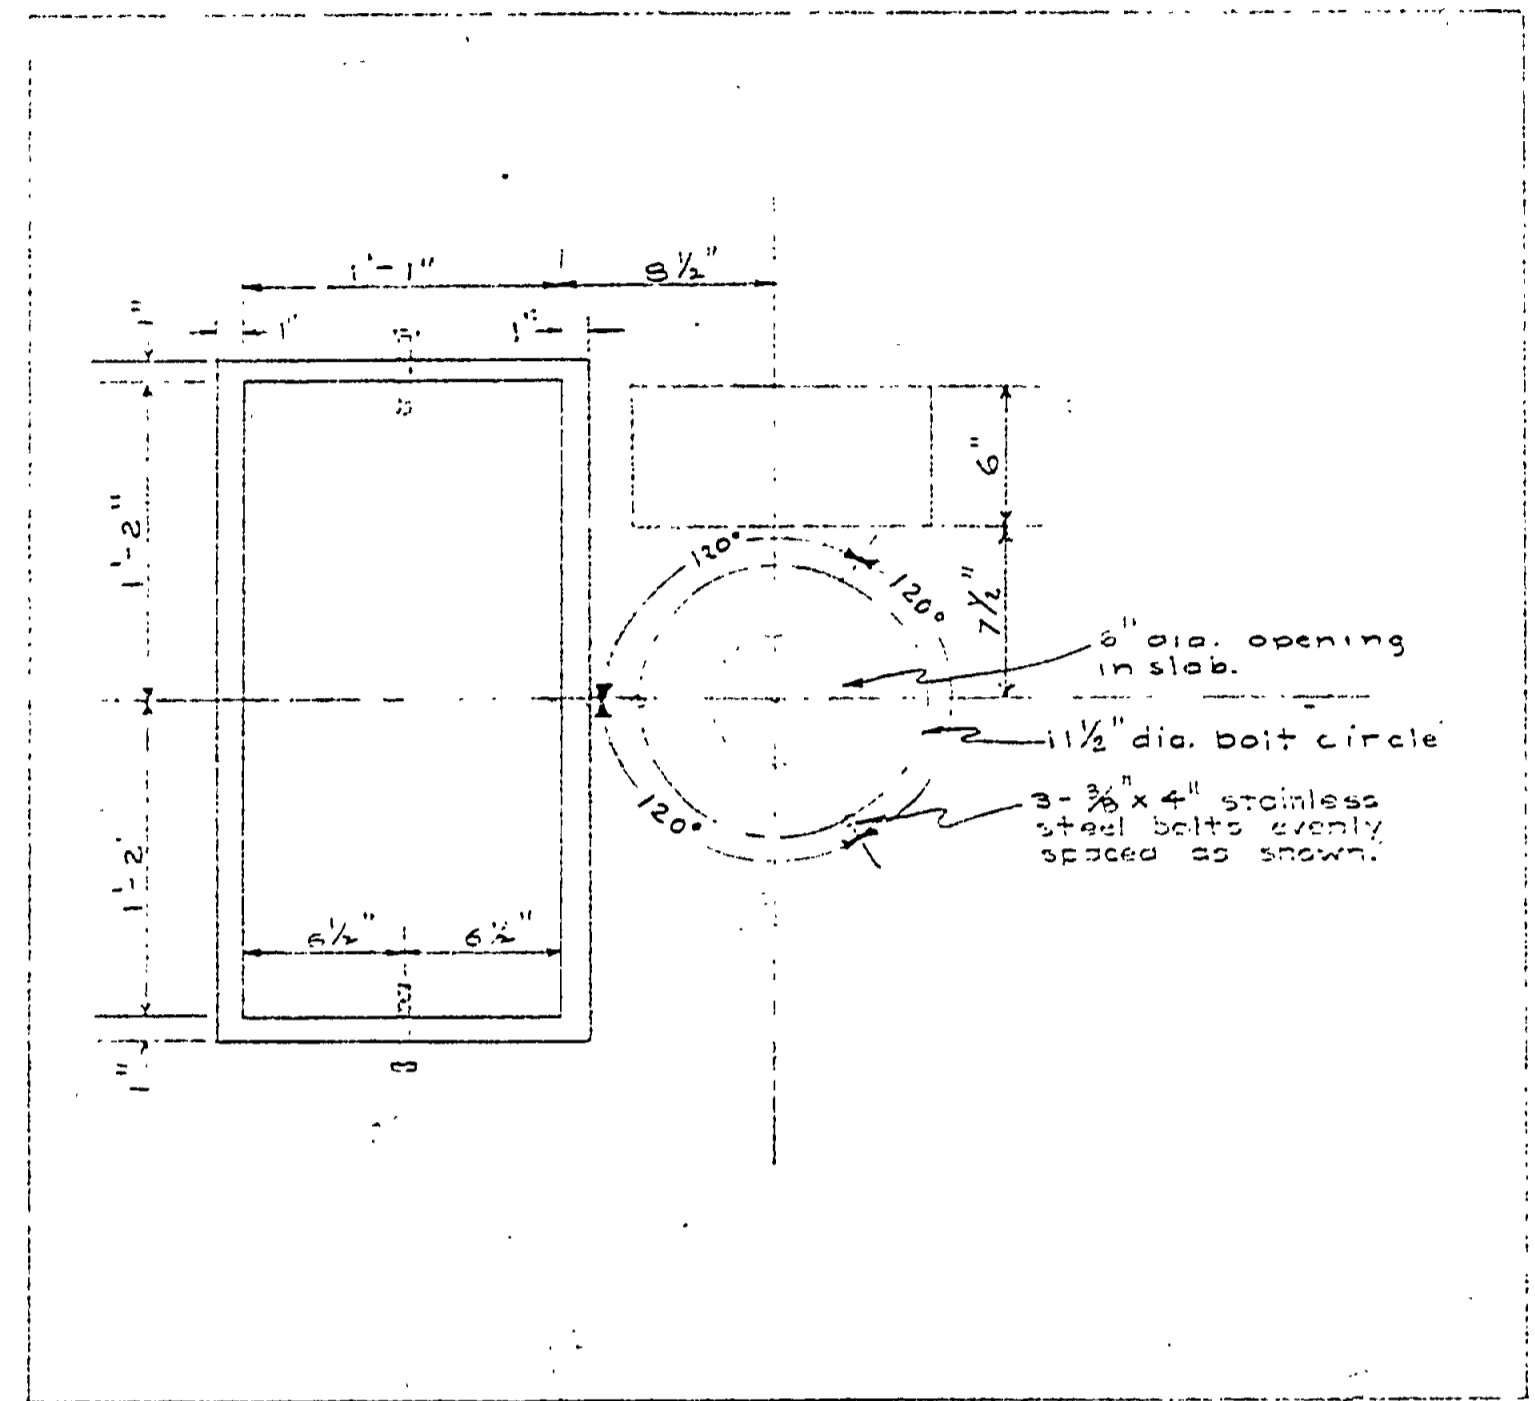

PLAN OF CONCRETE SLAB
Scale: 1/2" = 1'-0"

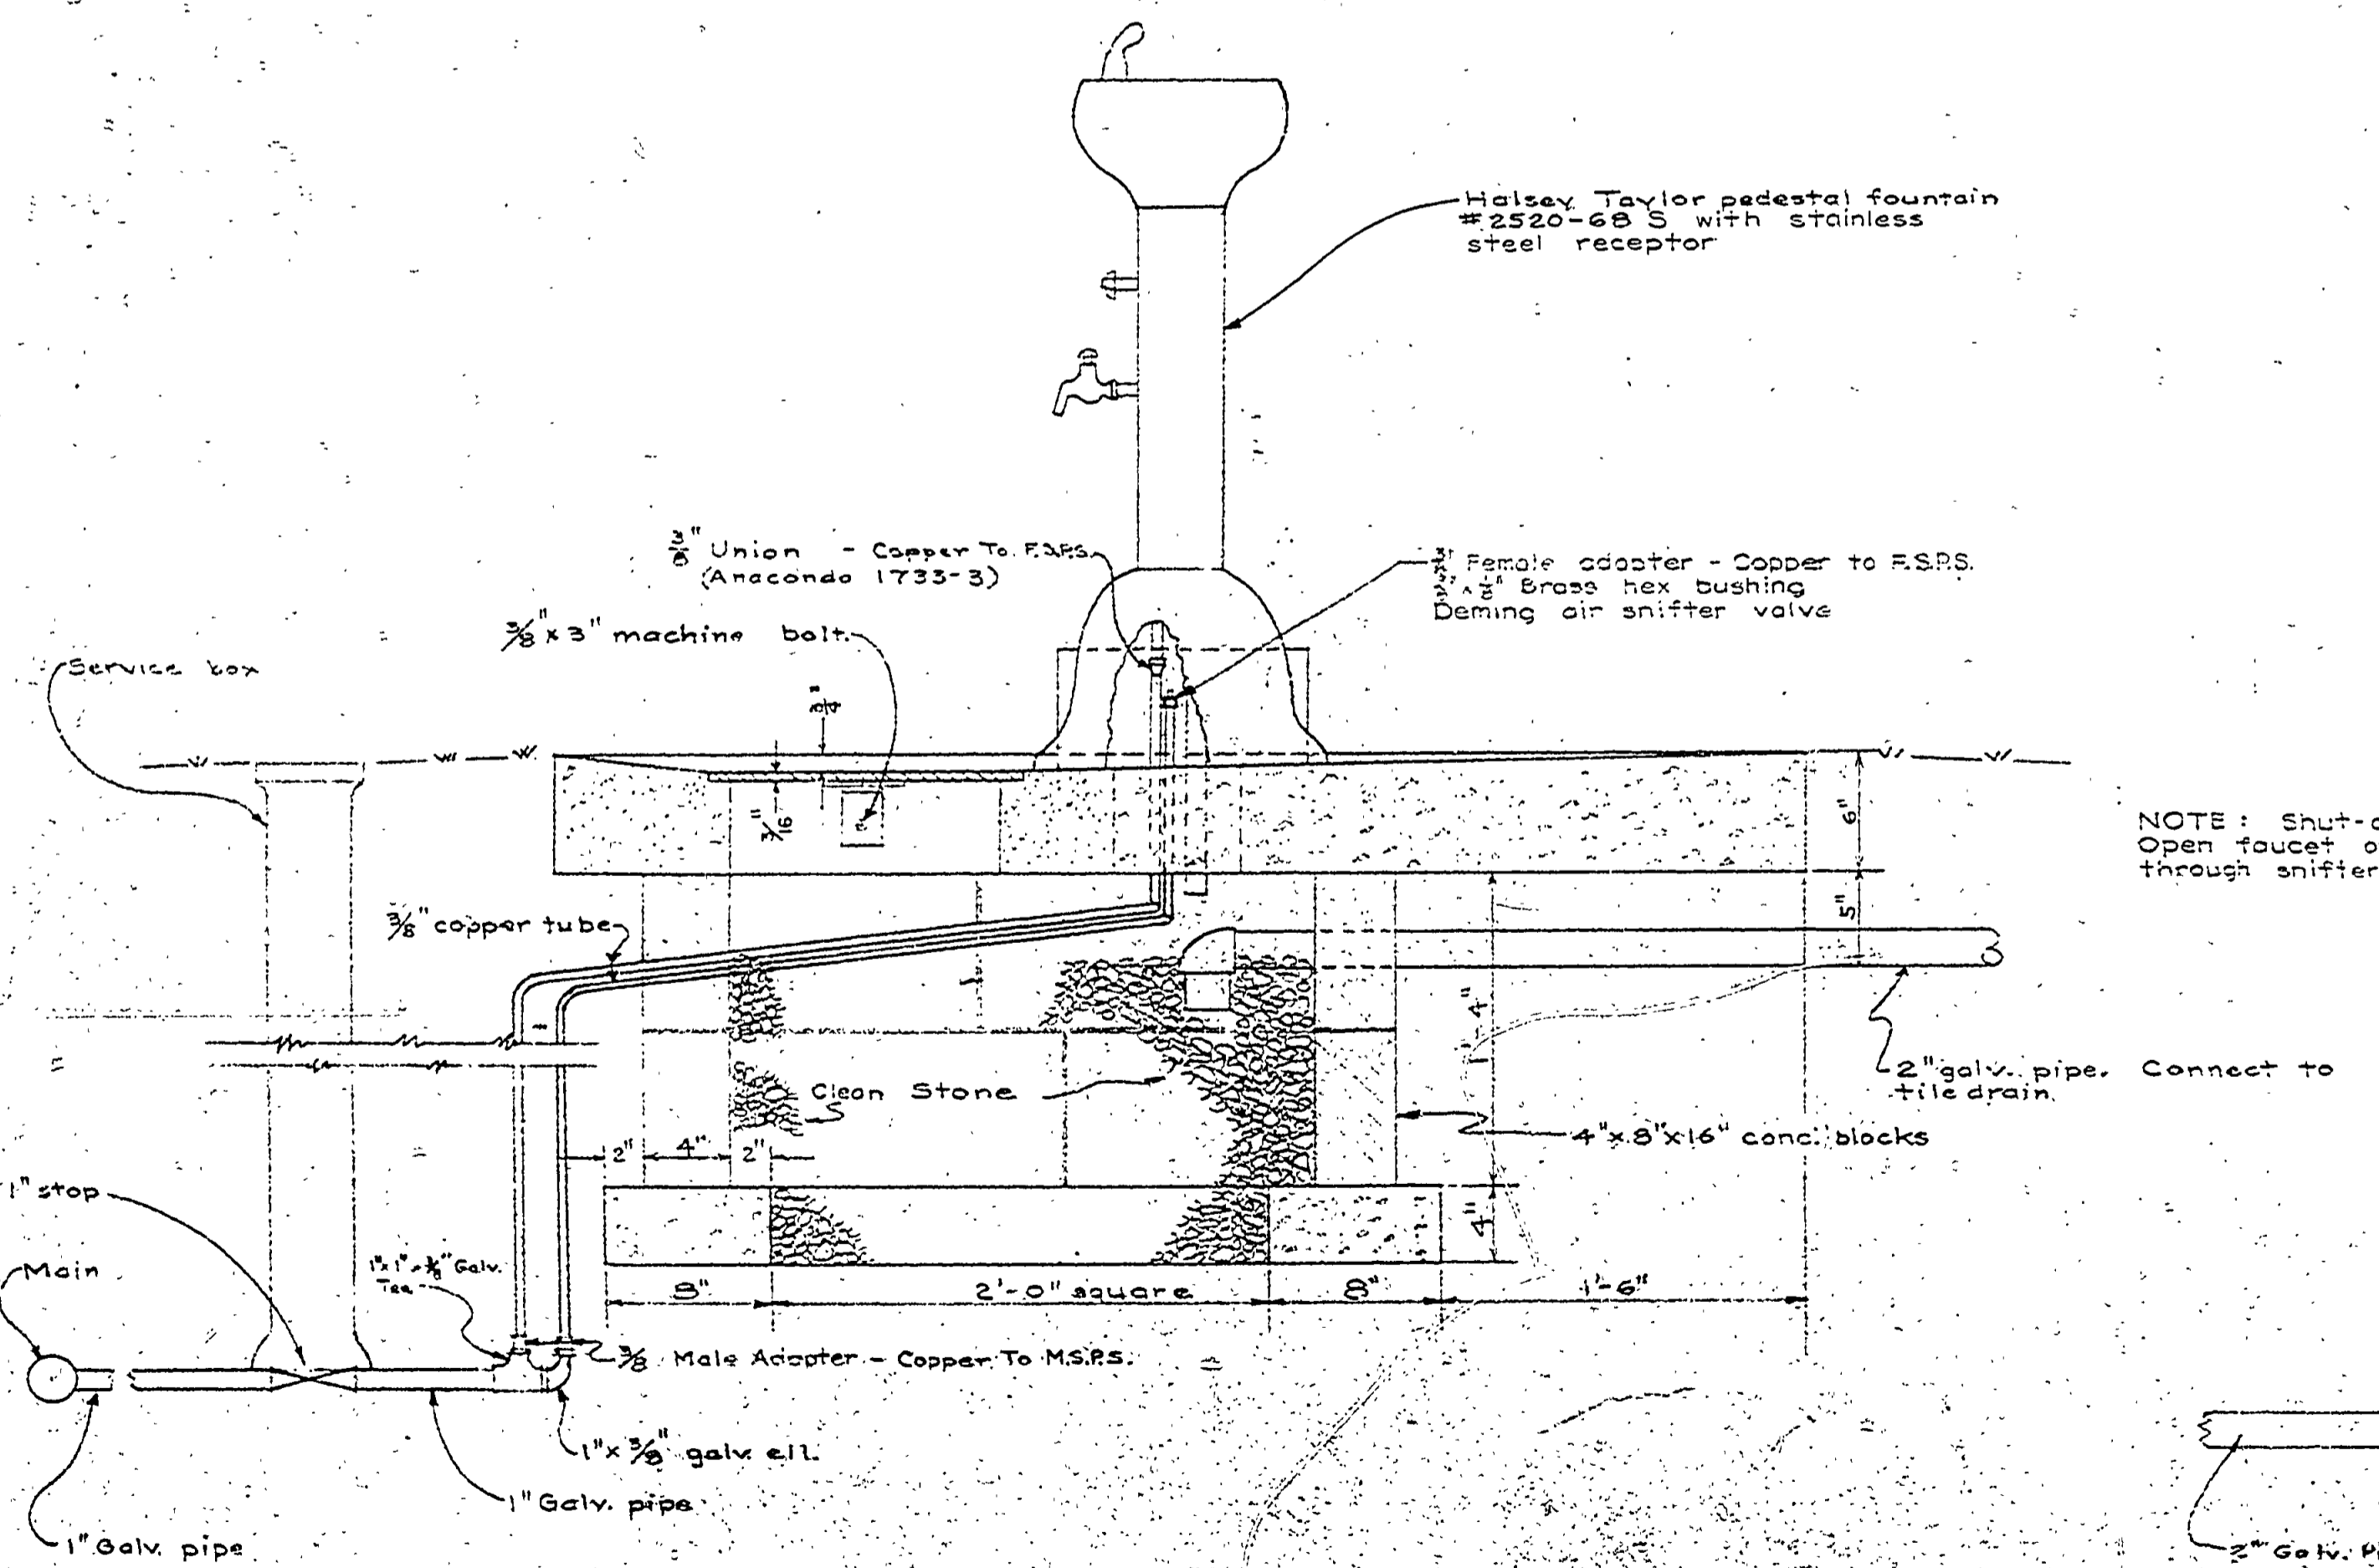


SECTION A-A
Scale: 1/2" = 1'-0"

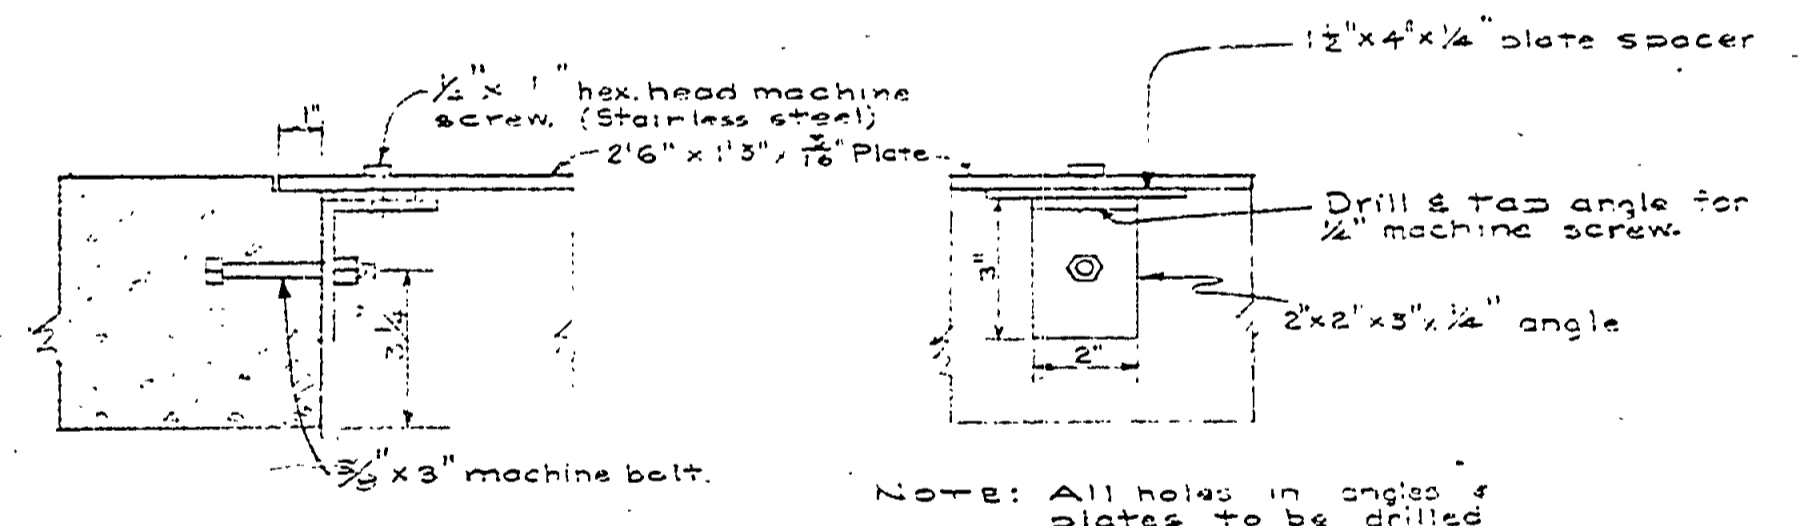

DETAIL FOR FASTENING GRATING TO CONCRETE SLAB
Scale: 3" = 1'-0"

NOTE: Shut-off valve in service box. Open faucet on fountain and pump air through sniffer valve for winter shut down.

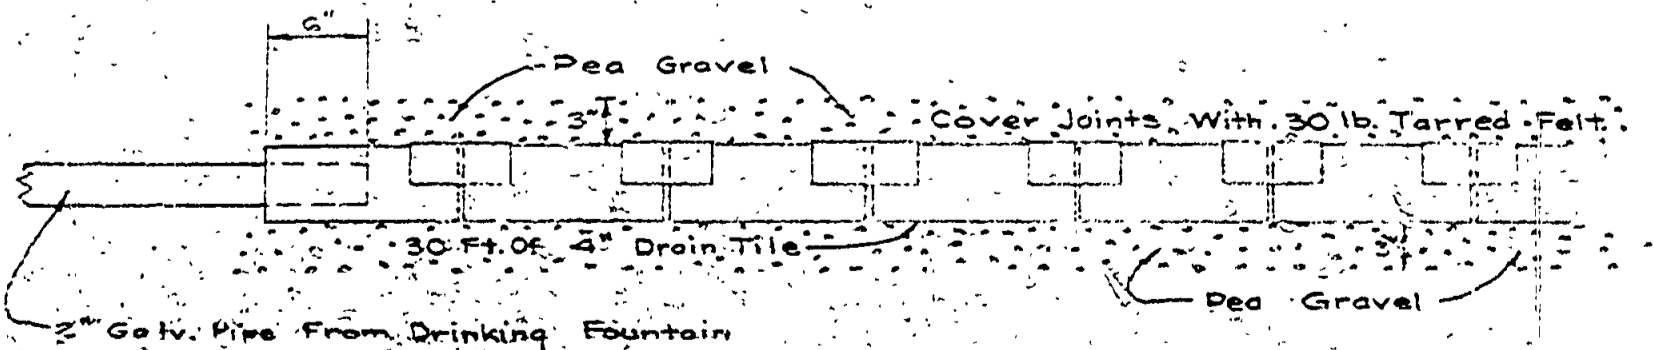

DETAIL OF TILE DRAIN

STANDARD PLAN FOR DRINKING FOUNTAIN

MICHIGAN
DEPARTMENT OF CONSERVATION

STANDARD PLAN FOR DRINKING FOUNTAIN
Scale: As shown

SHEET NO. 3 OF 7 PLAN NO. E-118