




DESIGNED BY	DATE	REVIEWED	DATE	APPROVED	DATE	NO.	DATE	BY
RECRELL	OCT. 64	ARCHITECTURAL				1		
COTE	OCT. 64	ENGINEERING	11-64			2		
		LANDSCAPE				3		

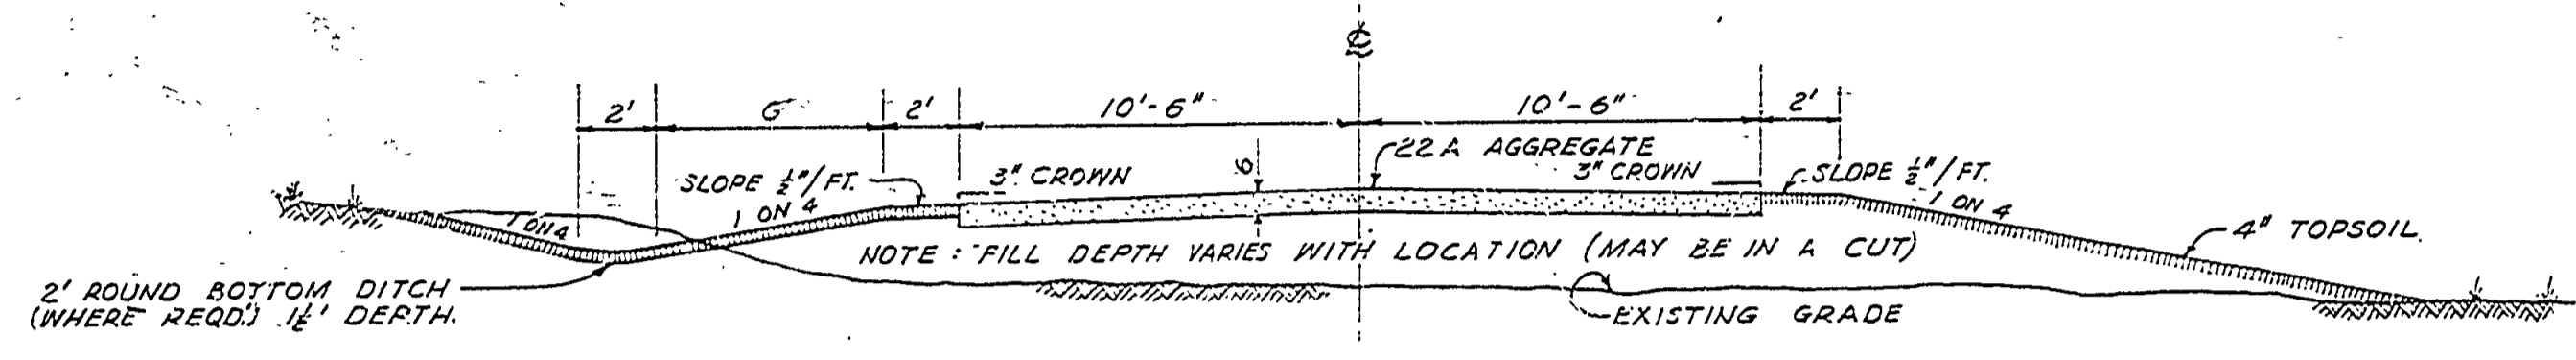


SECTION A-A'
(TYPICAL)
SCALE
HOR: 1" = 5'
VER: 1" = 5'

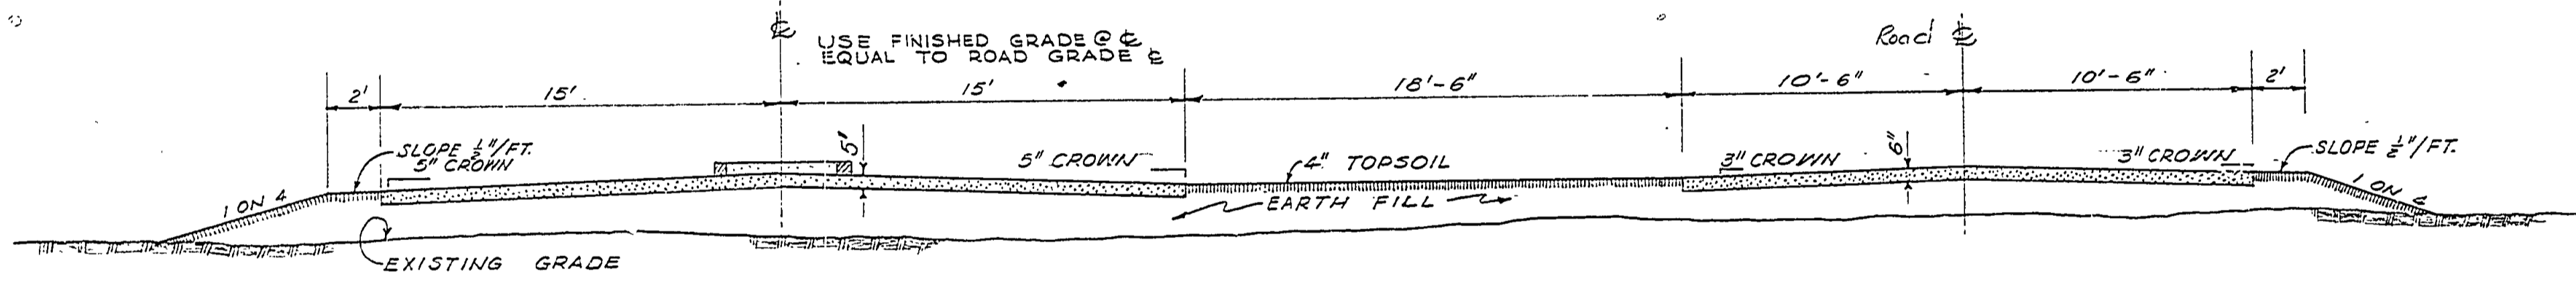

SECTION B-B'
SANITATION STATION
SCALE
HOR: 1" = 5'
VER: 1" = 5'

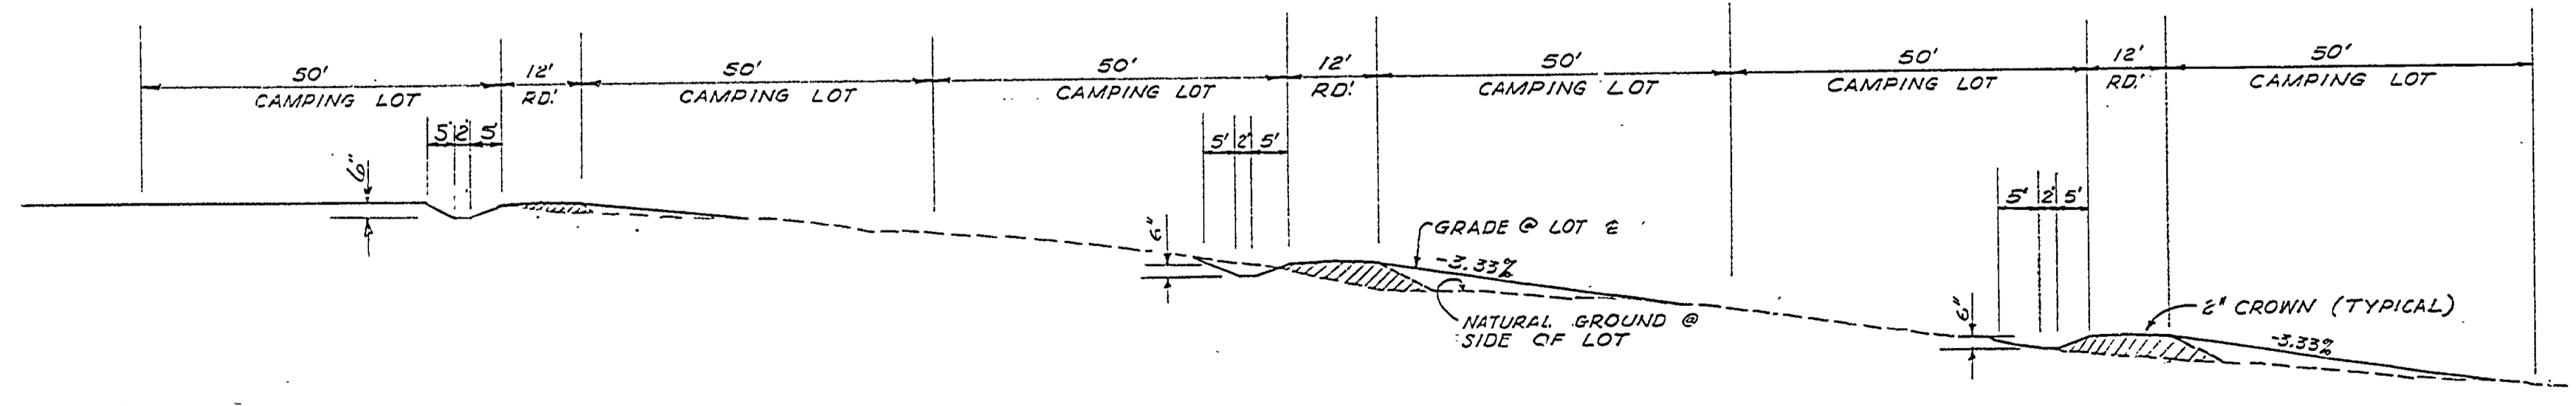

TYPICAL CAMPGROUND CROSS SECTION (C-C)
SCALE
HOR: 1" = 20'
VER: 1" = 5'

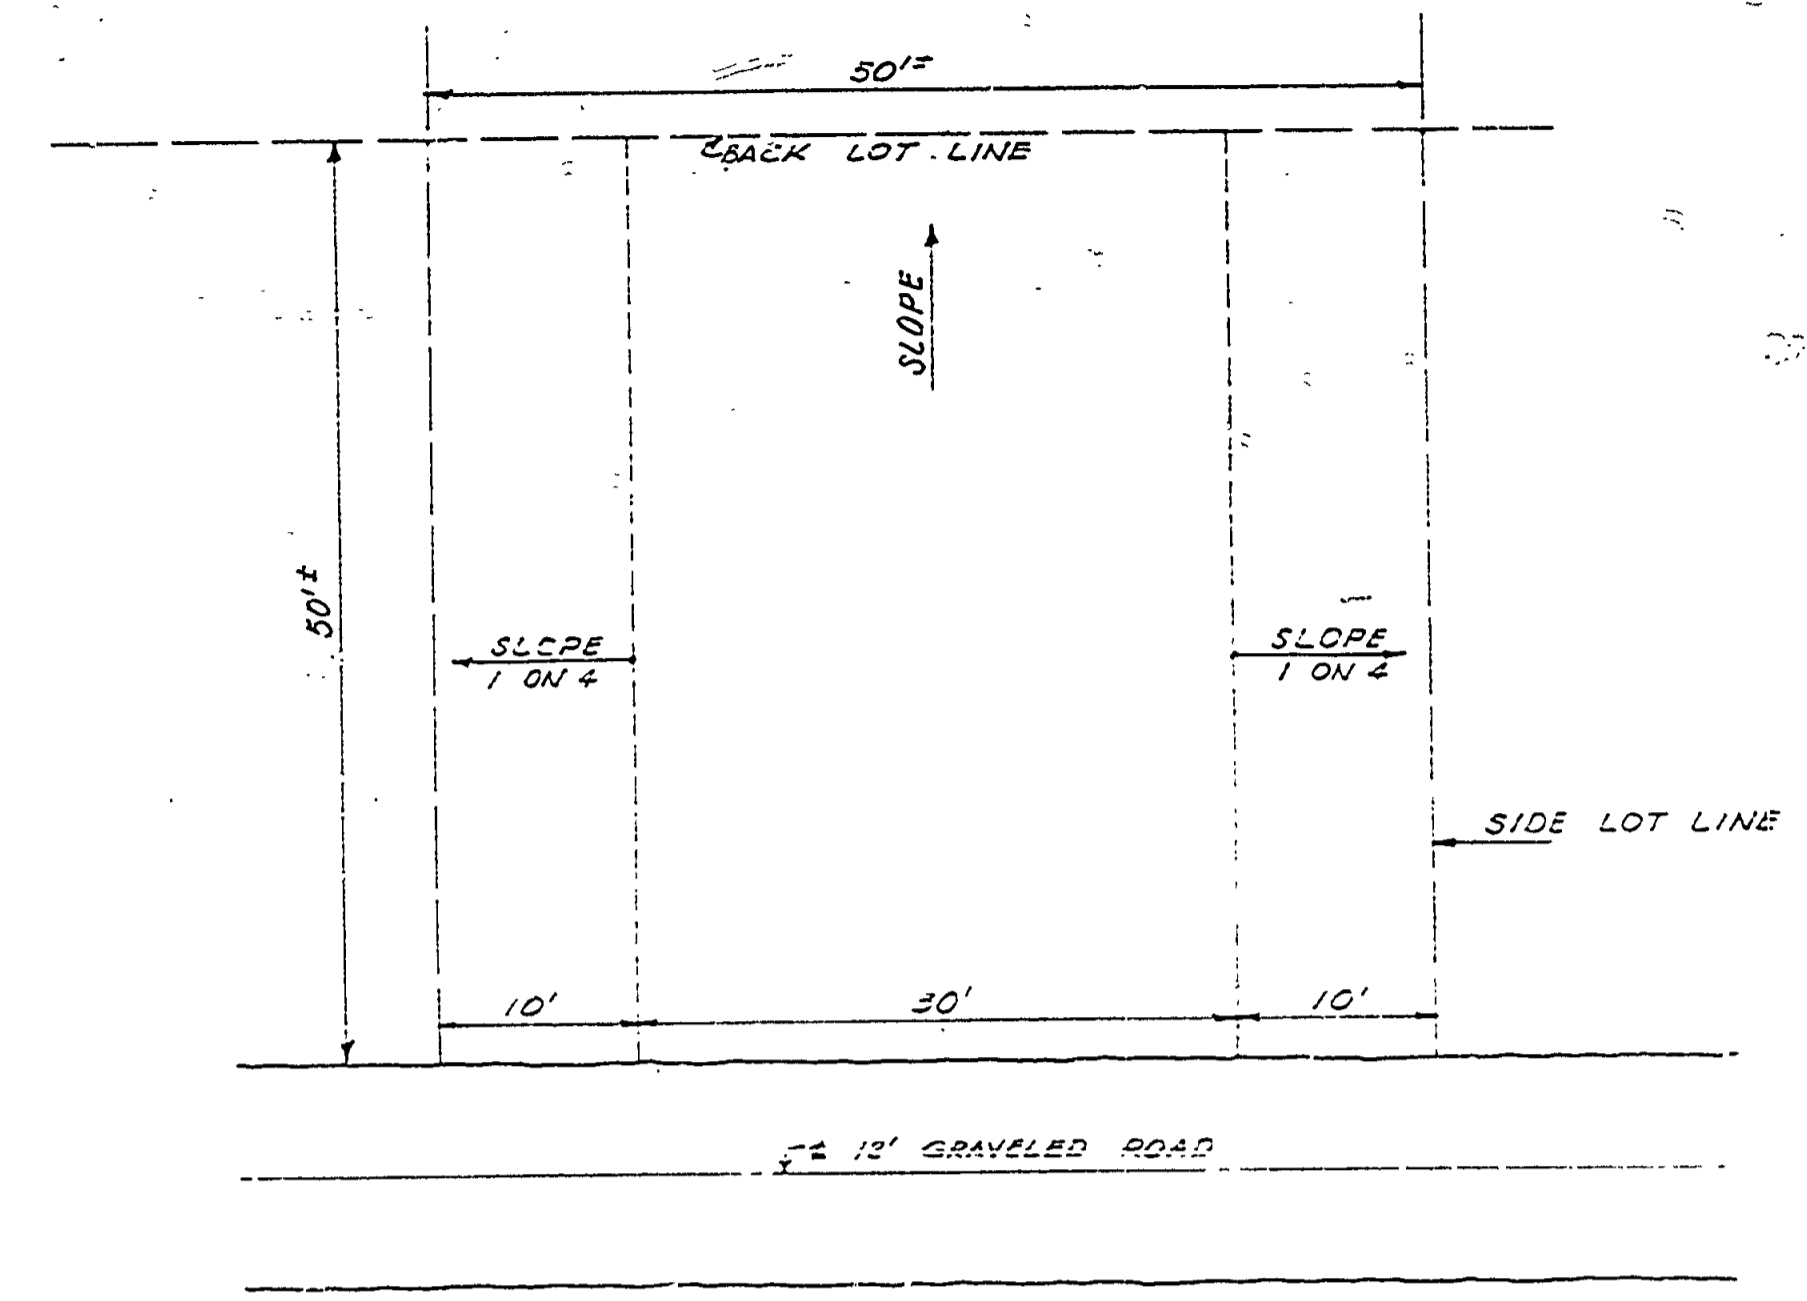

PLAN
TYPICAL CAMP LOT
1" = 10'

MICHIGAN
DEPARTMENT OF CONSERVATION
PARKS AND RECREATION DIVISION

PORCUPINE MOUNTAIN STATE PARK
PRESQUE ISLE SECTION
TYPICAL SECTIONS

SHEET
NO. 3
OF 4

PLAN NO.
E-121