

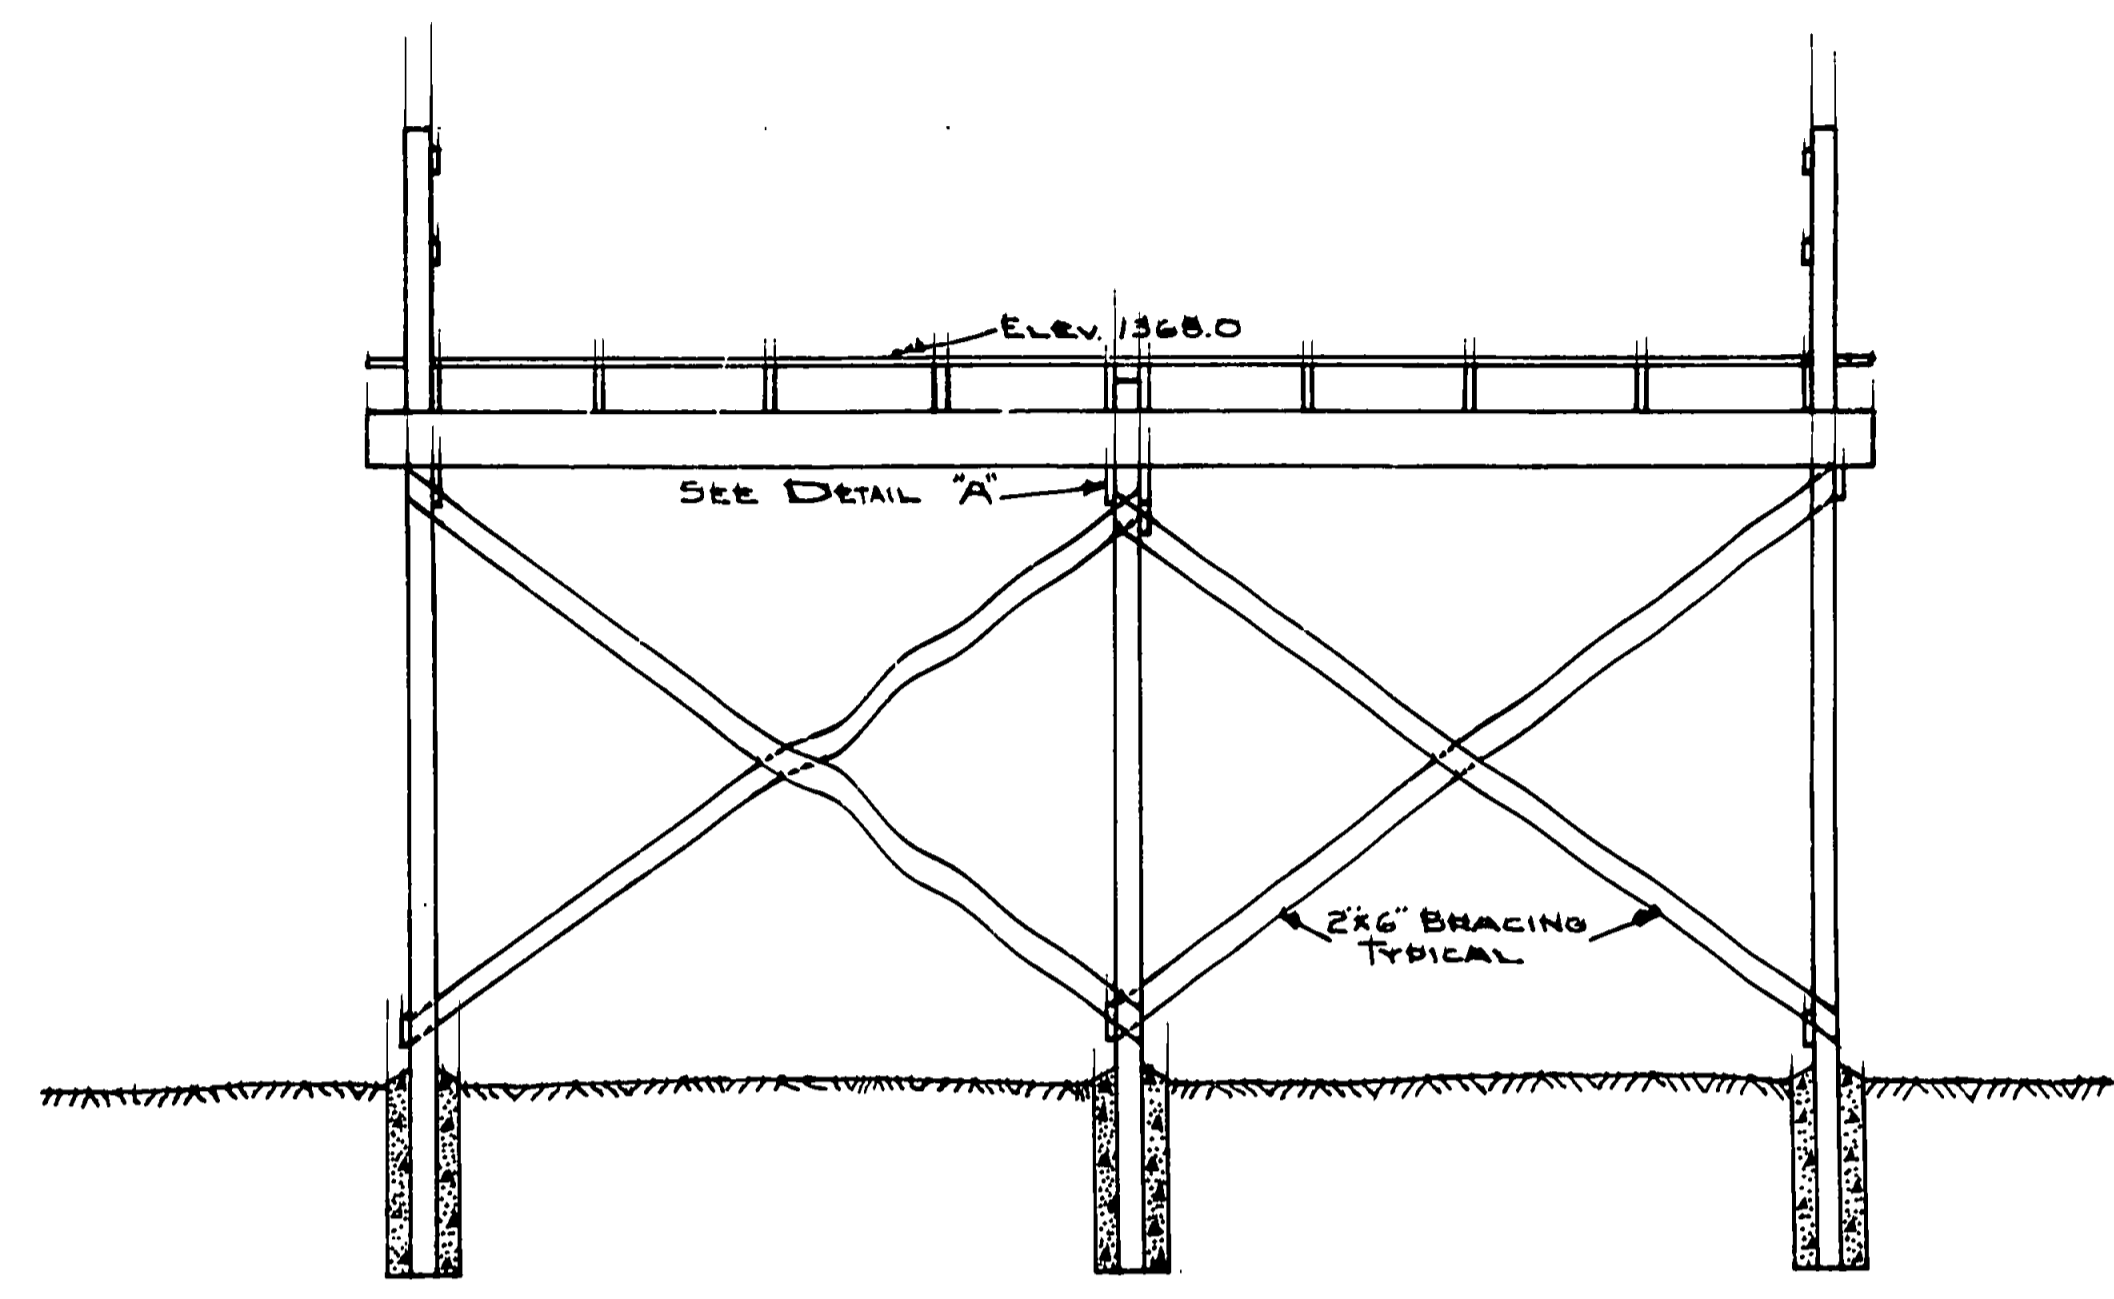
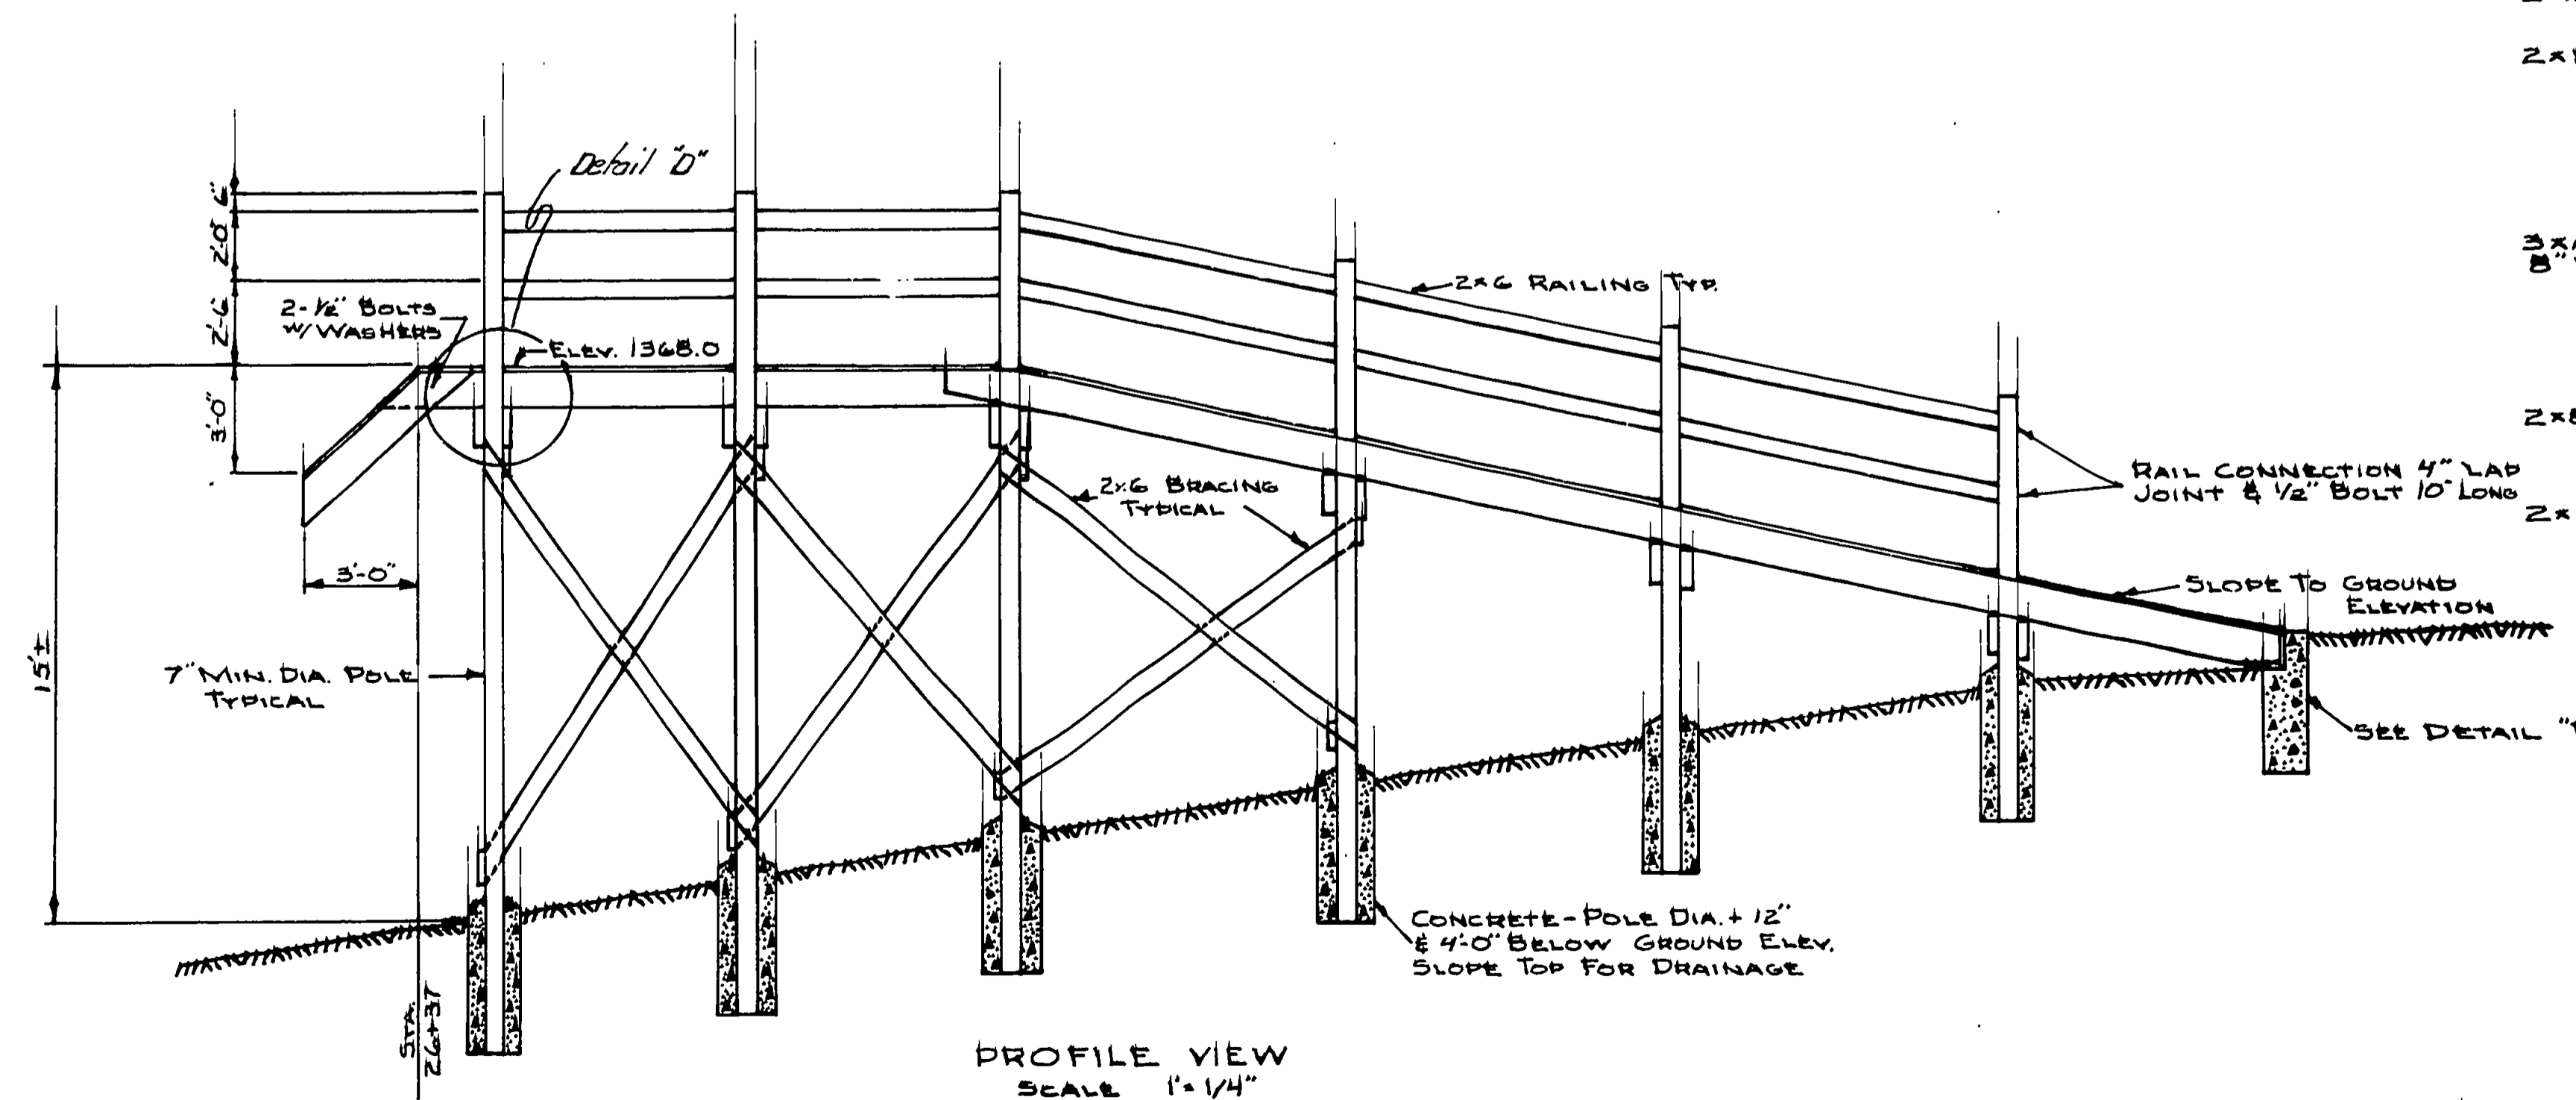


PLAN VIEW
SCALE 1"=1/4"


ALL LUMBER TO BE PENTA PRESSURE TREATED DOUGLAS FIR #1-1500PSI.

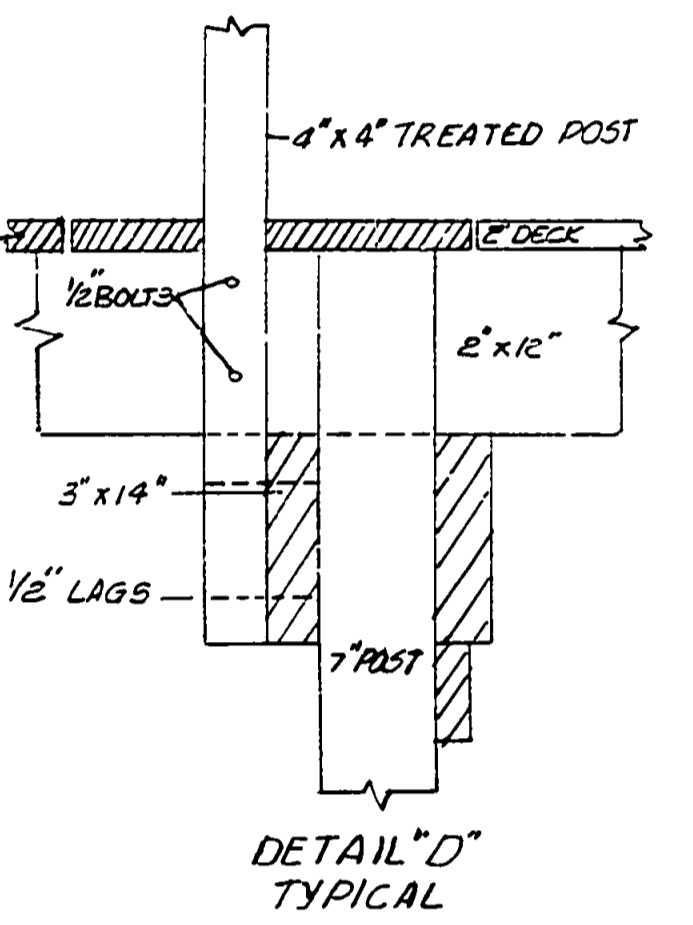


SECTION A-A TYPICAL FIRST FOUR BENTS
SCALE 1"=1/4"

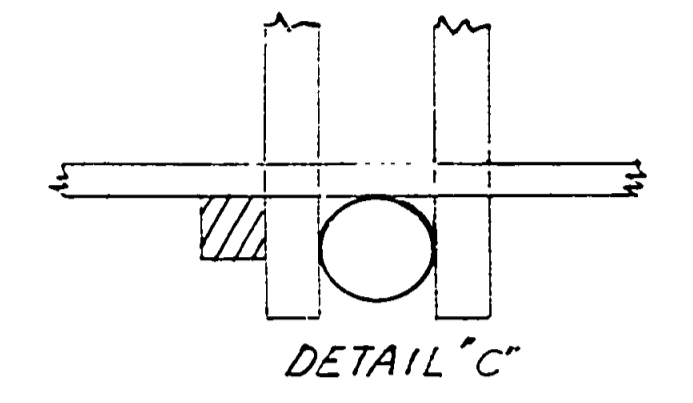

PROFILE VIEW
SCALE 1"=1/4"

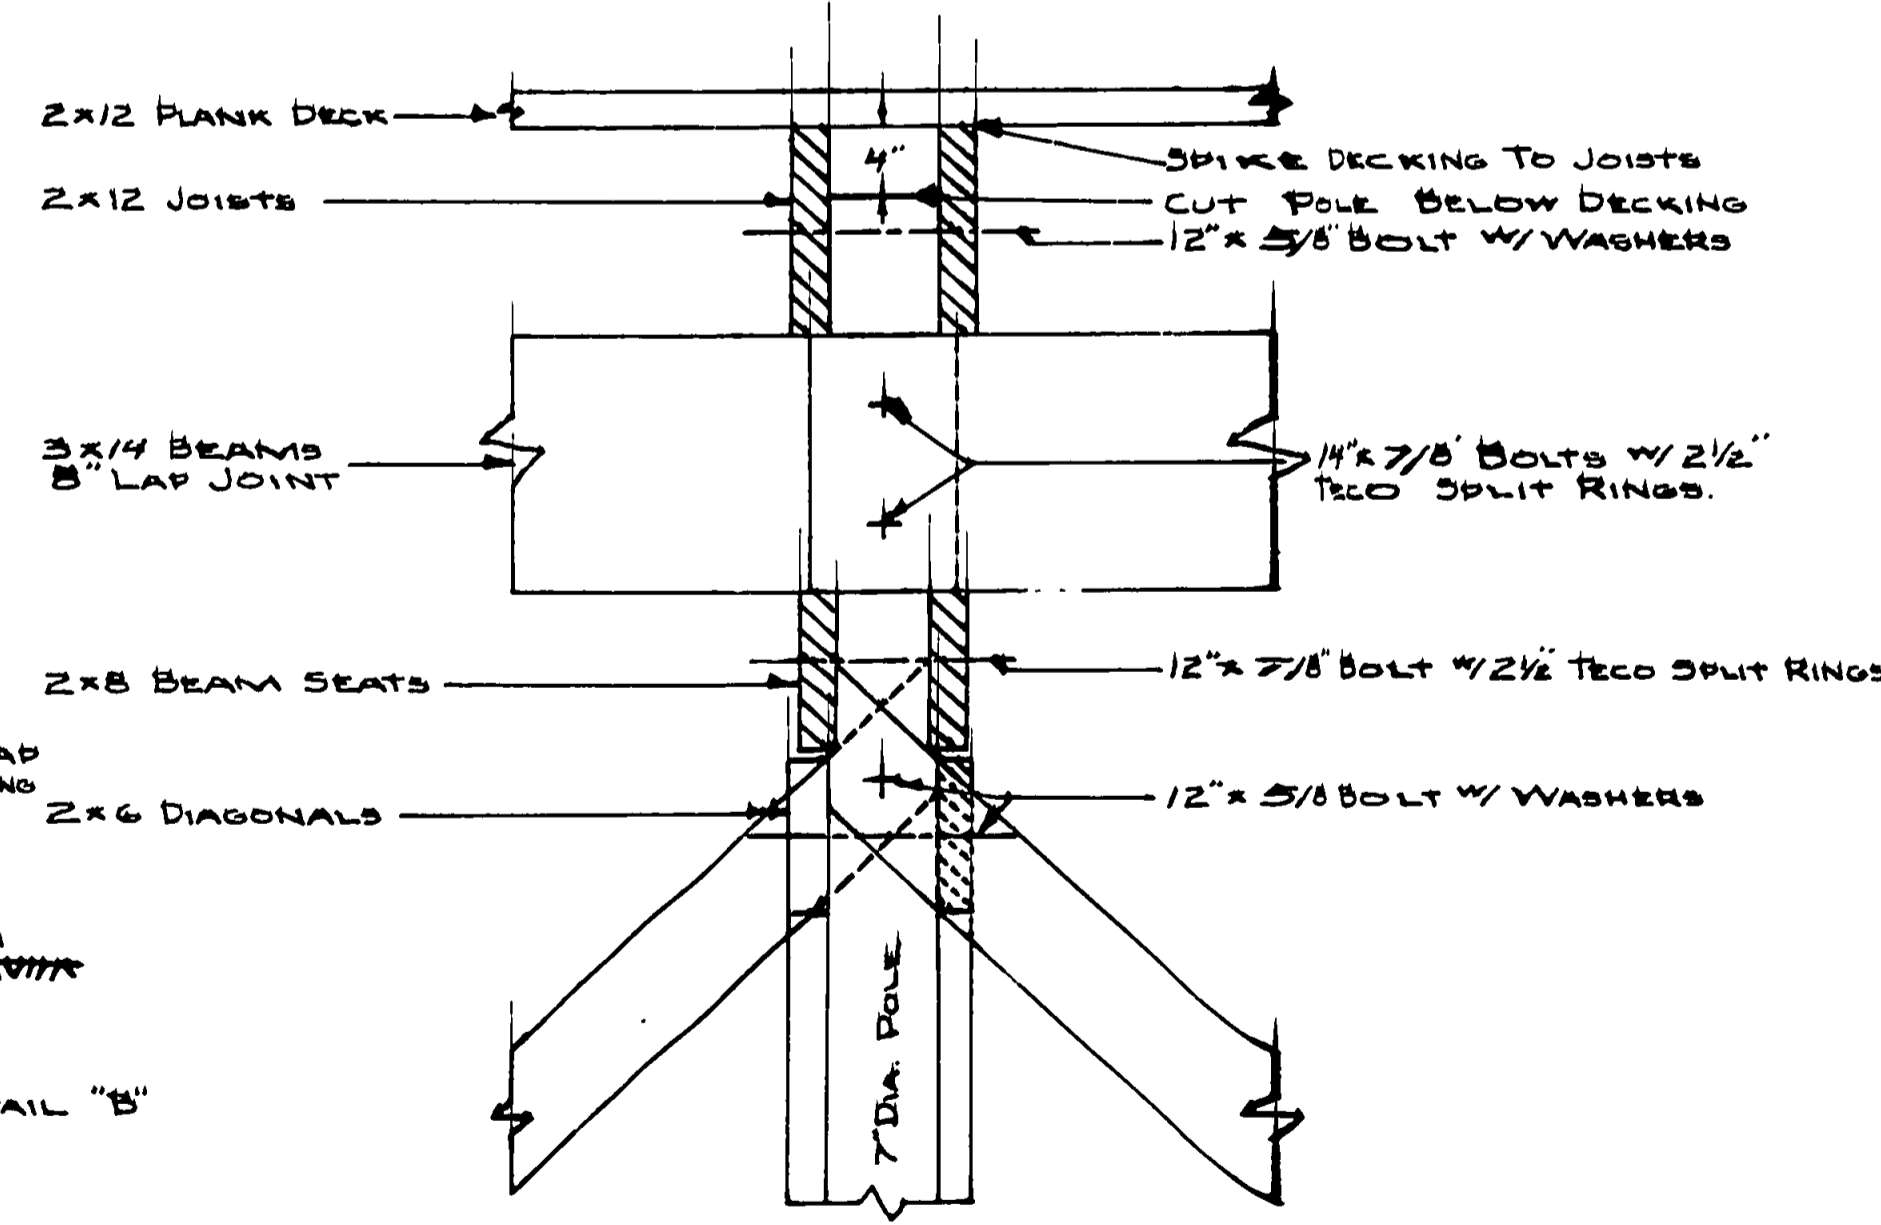

DETAIL A
SCALE 1"=3/8"

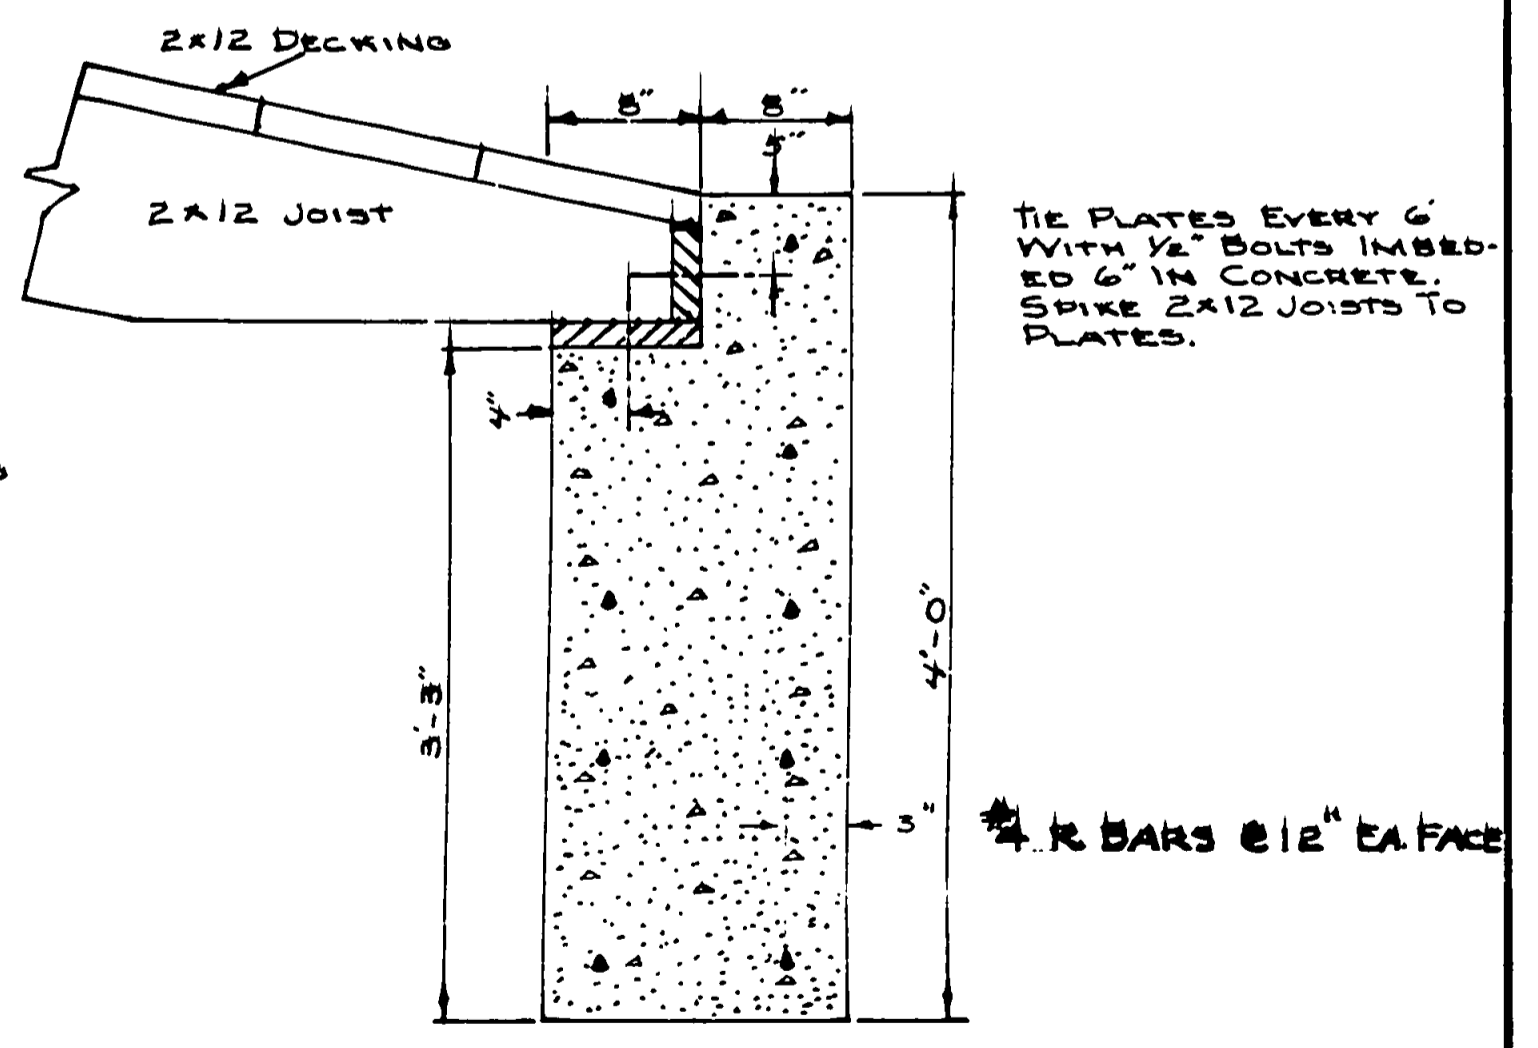

DETAIL B
SCALE 1"=3/8"

SURVEYED BY	DRAWN BY R.H.M.	7-67	NO. DATE	1	REVISIONS	NO. DATE BY	REVISIONS	MICHIGAN DEPARTMENT OF CONSERVATION	UNLOADING PLATFORM	SHEET NO. OF FOR PROJECT NO. B2102-5124-300-020-00	DORCUPINE MTS STATE PARK SHEET 12 OF 13	PLAN NO. E-122
DESIGNED BY R.H.M.	CHECKED BY W.U.P.	7-67	1. 10-69	UNL	ADDED TWO DETAILS "C" & "D"	1.	4.					