



TYPICAL ROAD SECTION
SCALE: 1" = 5'

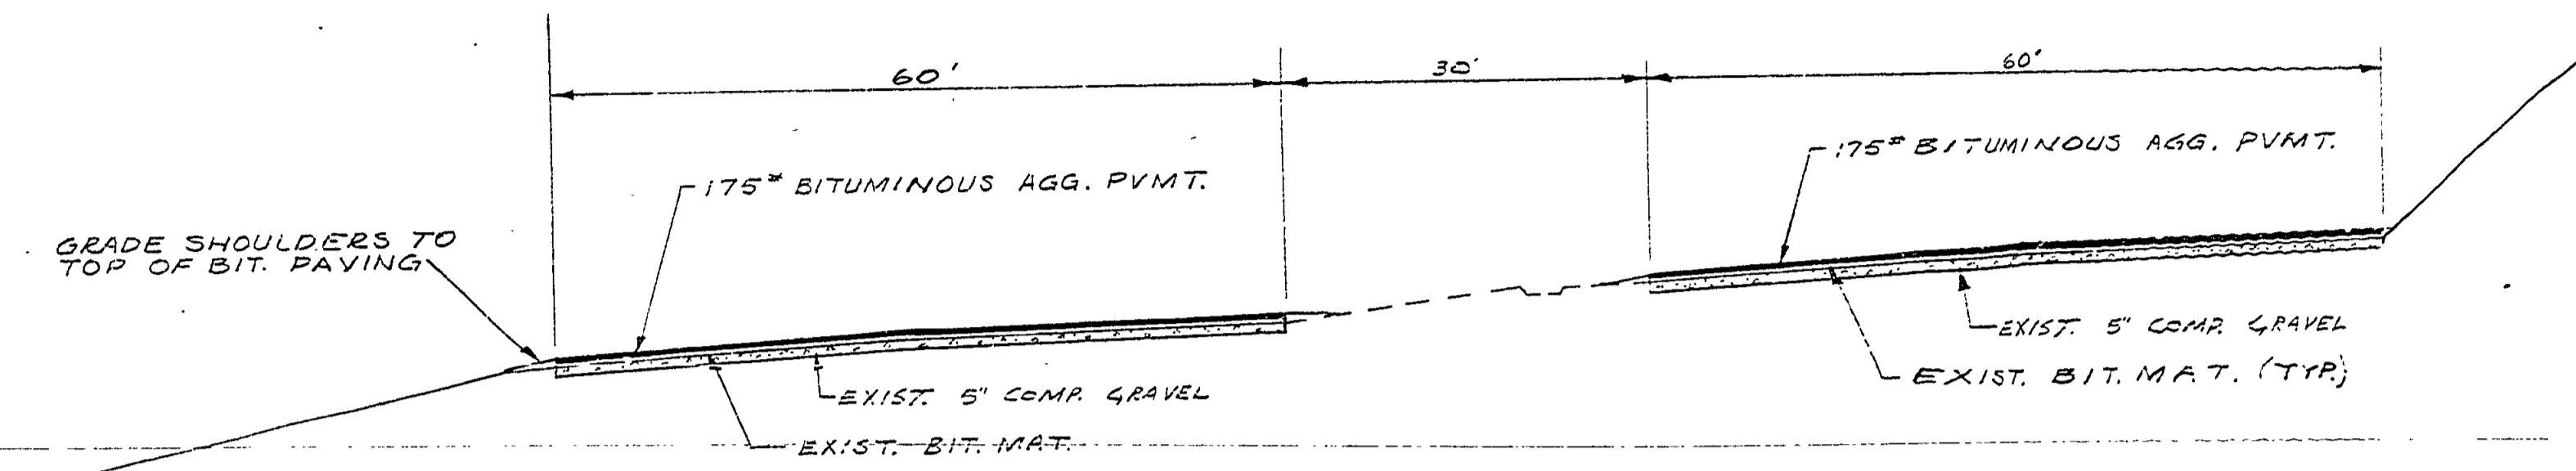

TYPICAL PARKING LOT SECTION
NO SCALE

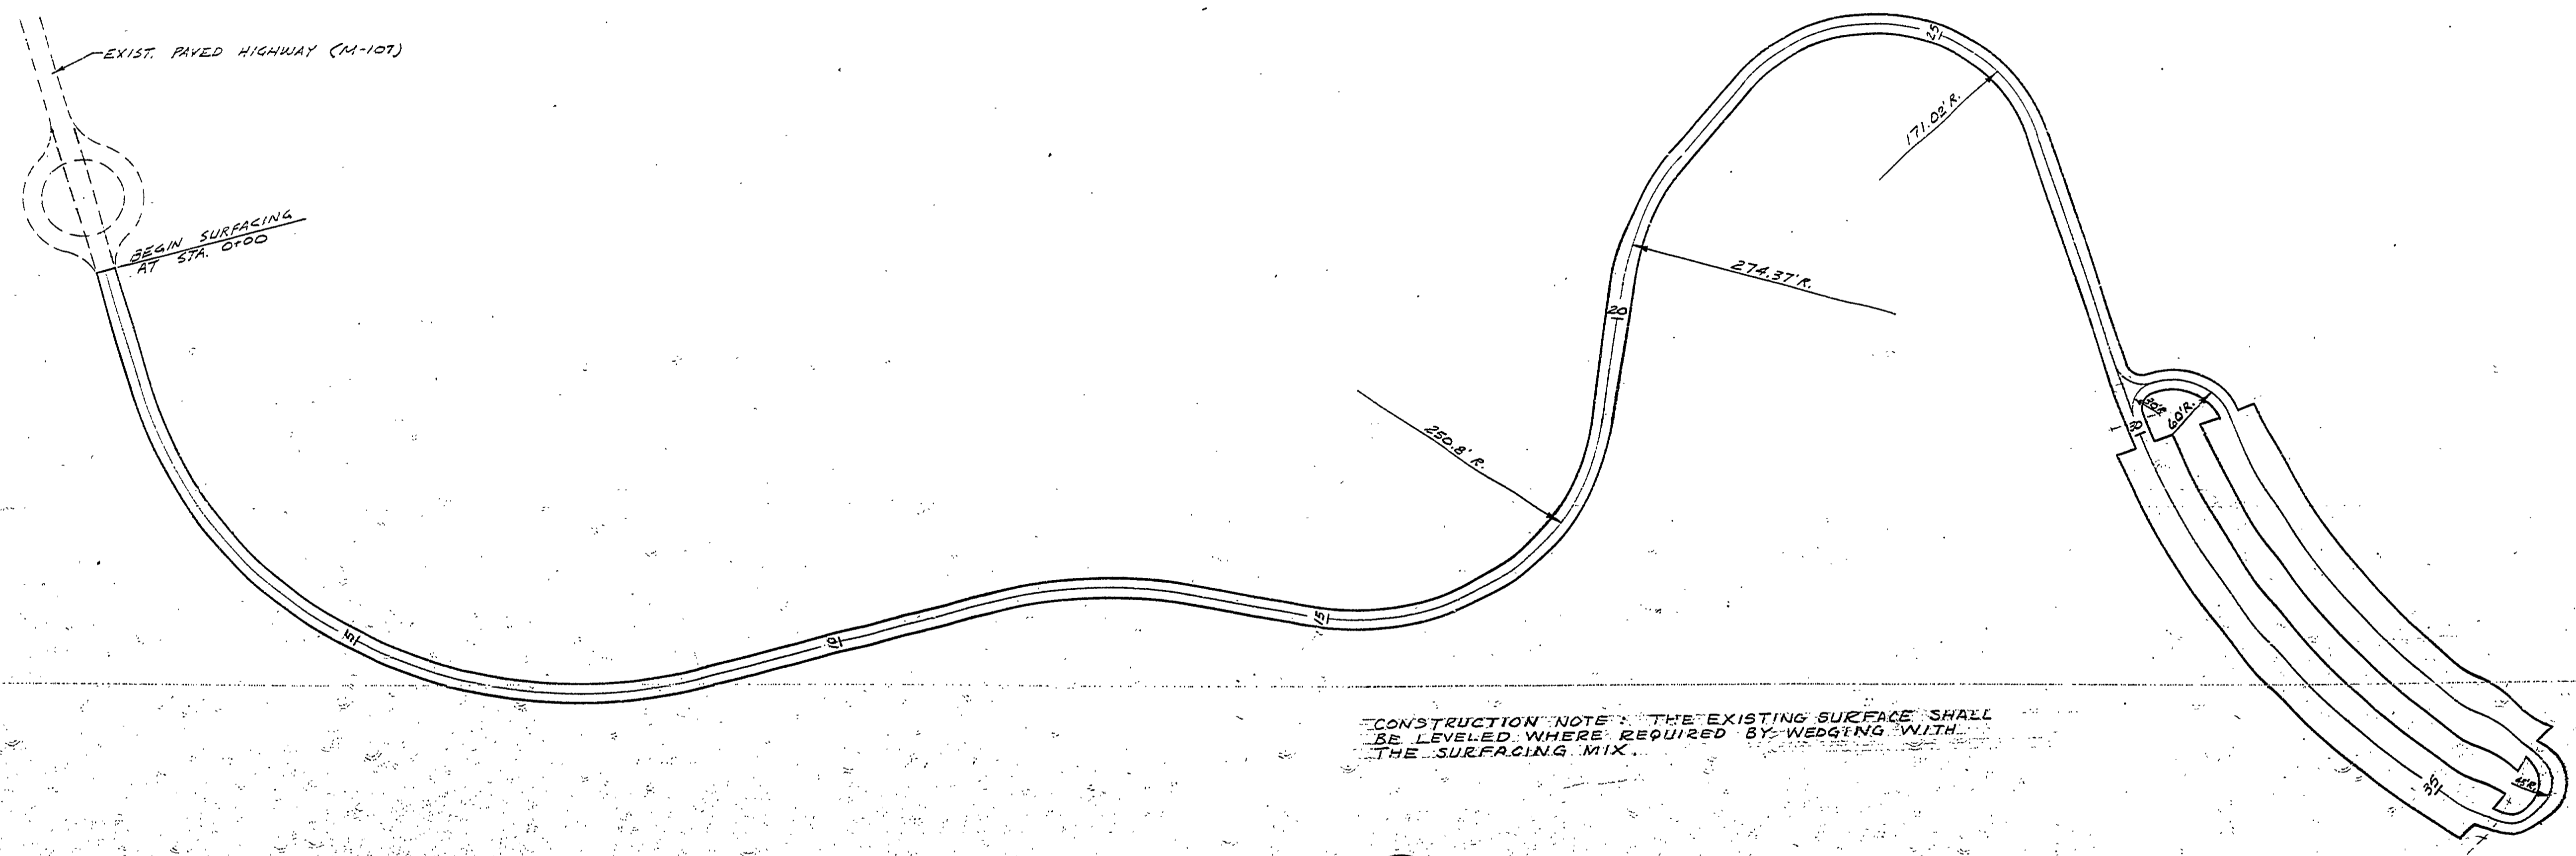

CONSTRUCTION NOTE: THE EXISTING SURFACE SHALL BE LEVELED WHERE REQUIRED BY WEDGING WITH THE SURFACING MIX.

PLAN
SCALE: 1" = 100'

SURVEYED BY		DRAWN BY		NO. DATE BY		REVISIONS		NO. DATE BY		REVISIONS		MICHIGAN DEPARTMENT OF NATURAL RESOURCES		DISCIPLINE: MANS STATE PARK		PROJECT NO. 24-1521	
DESIGNED BY		CHECKED BY		DATE		DATE		DATE		DATE		SHEET TITLE		ESCARPMENT LOOKOUT ROAD REPAIR		SHEET 2 OF 2	