





Plan of
 INTERIOR ARRANGMENT FOR BATH HOUSE AT CHAMPION BEACH.

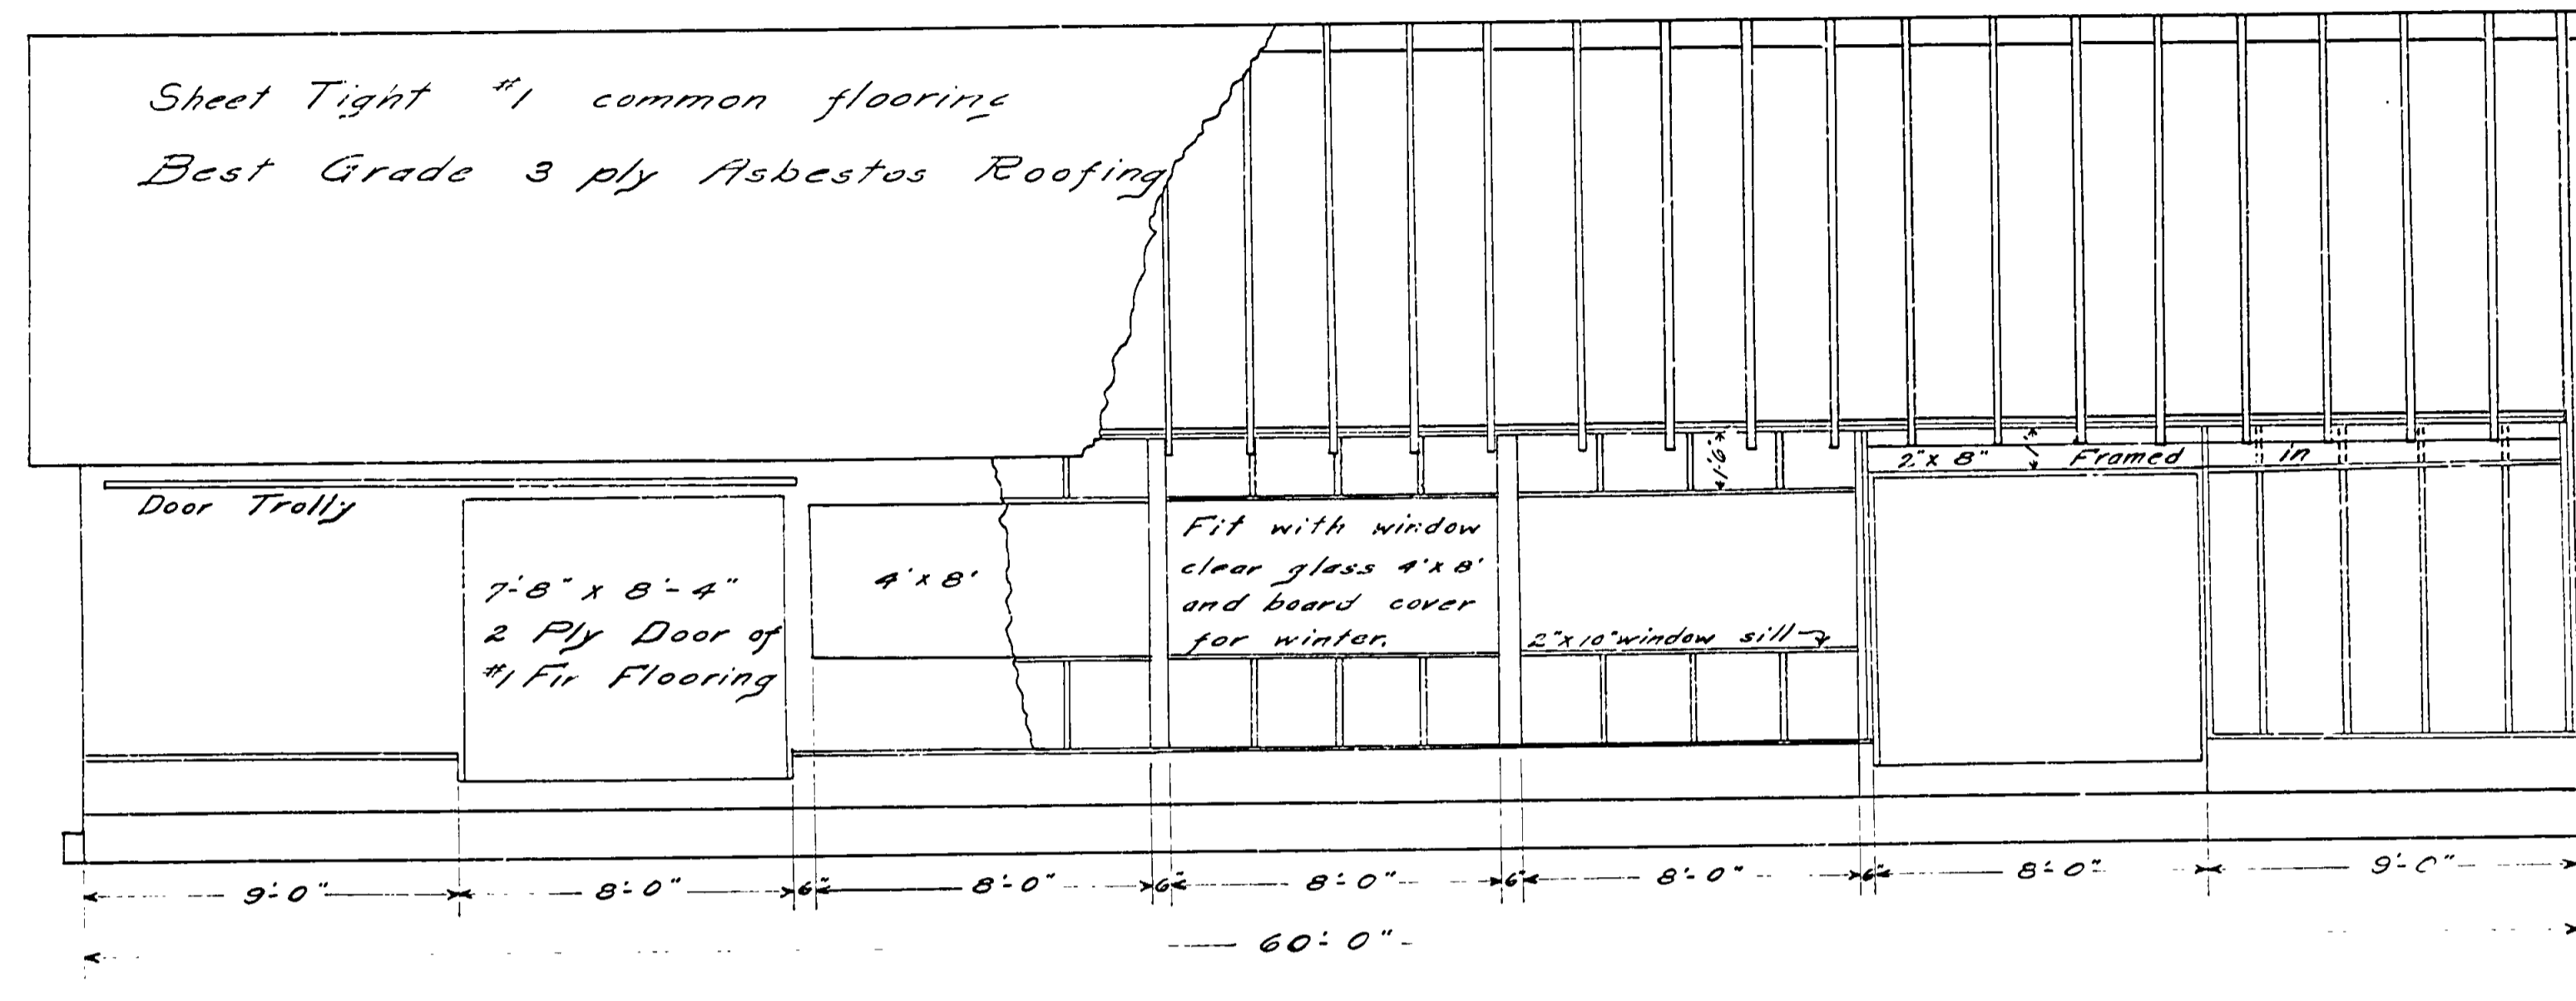

Front Elevation
 Scale $\frac{1}{4}'' = 1'-0''$

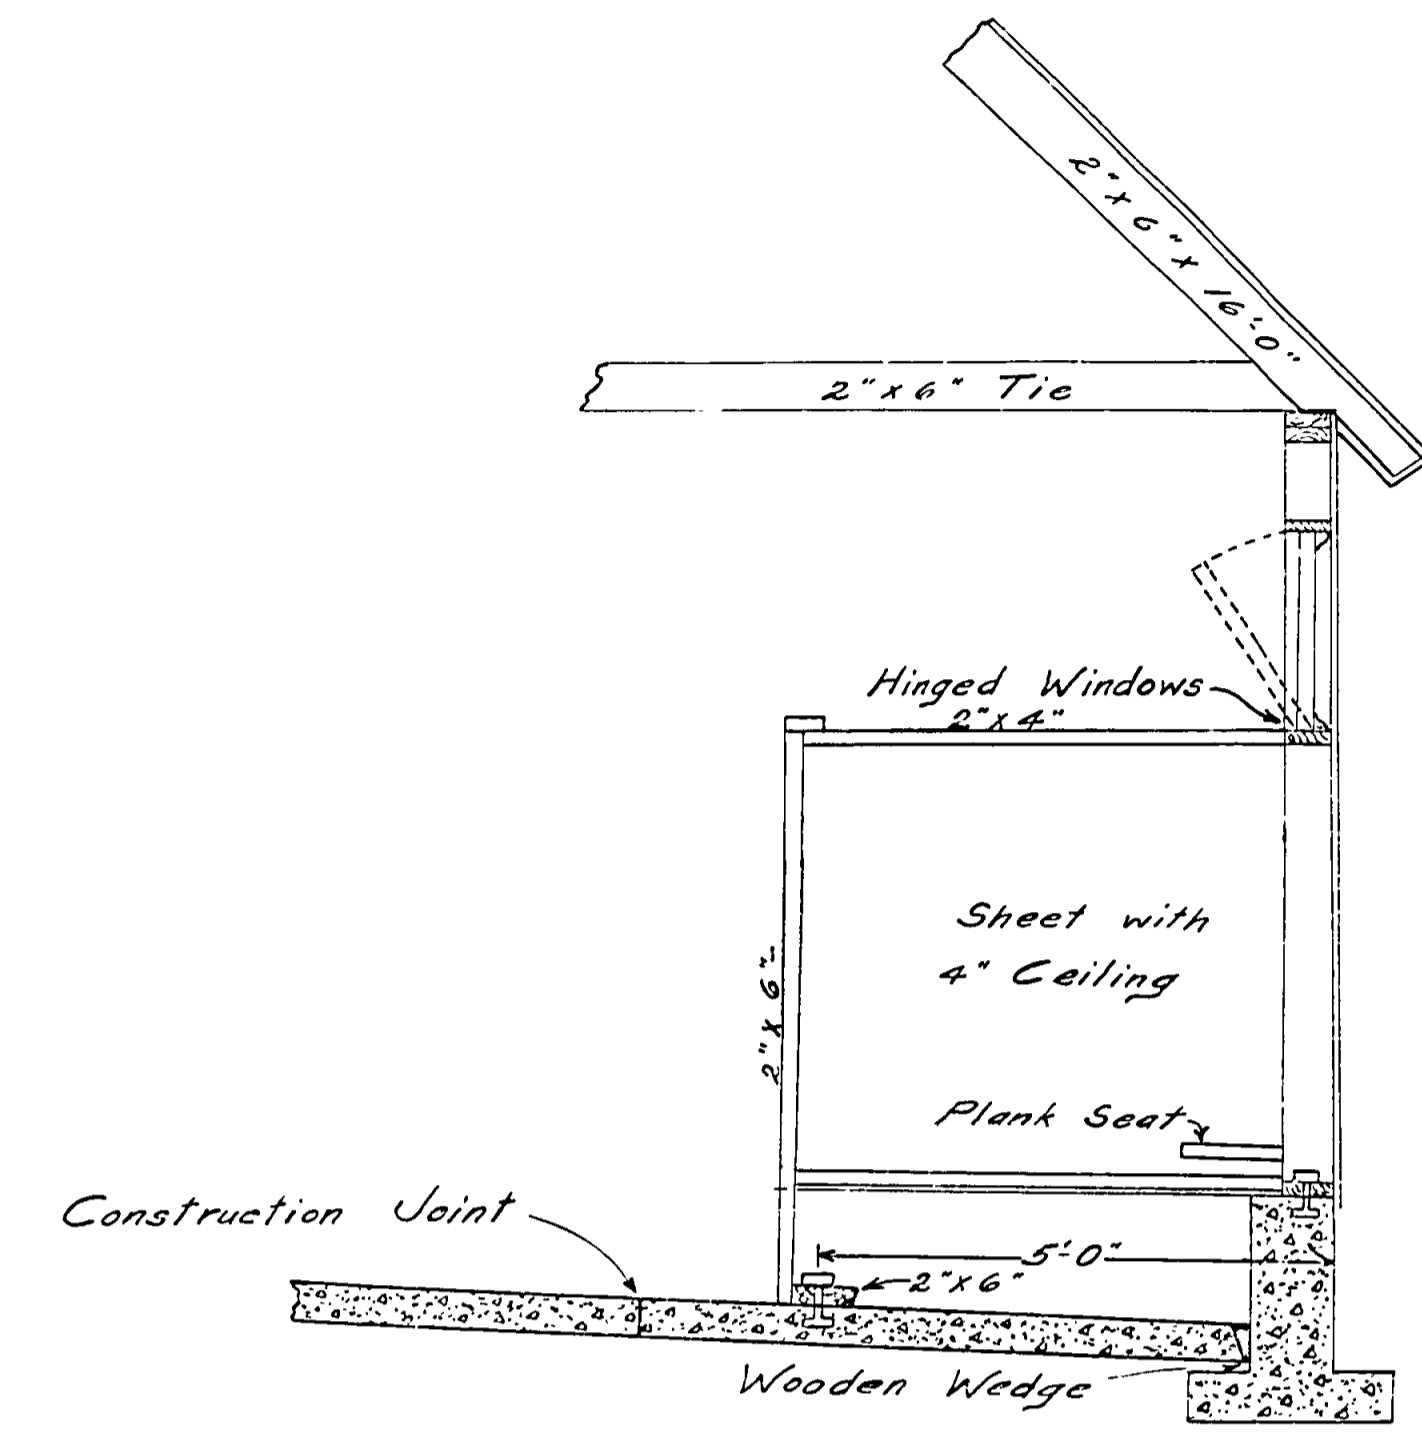

Section AA
 Scale $\frac{1}{2}'' = 1'-0''$

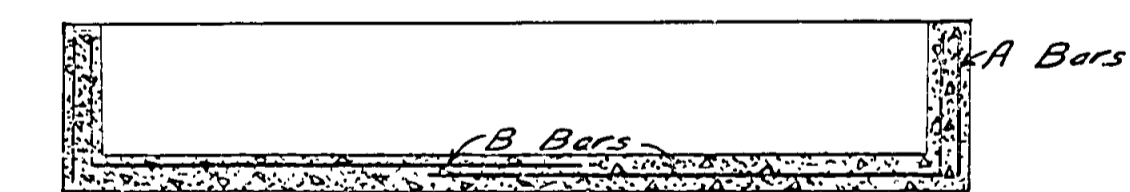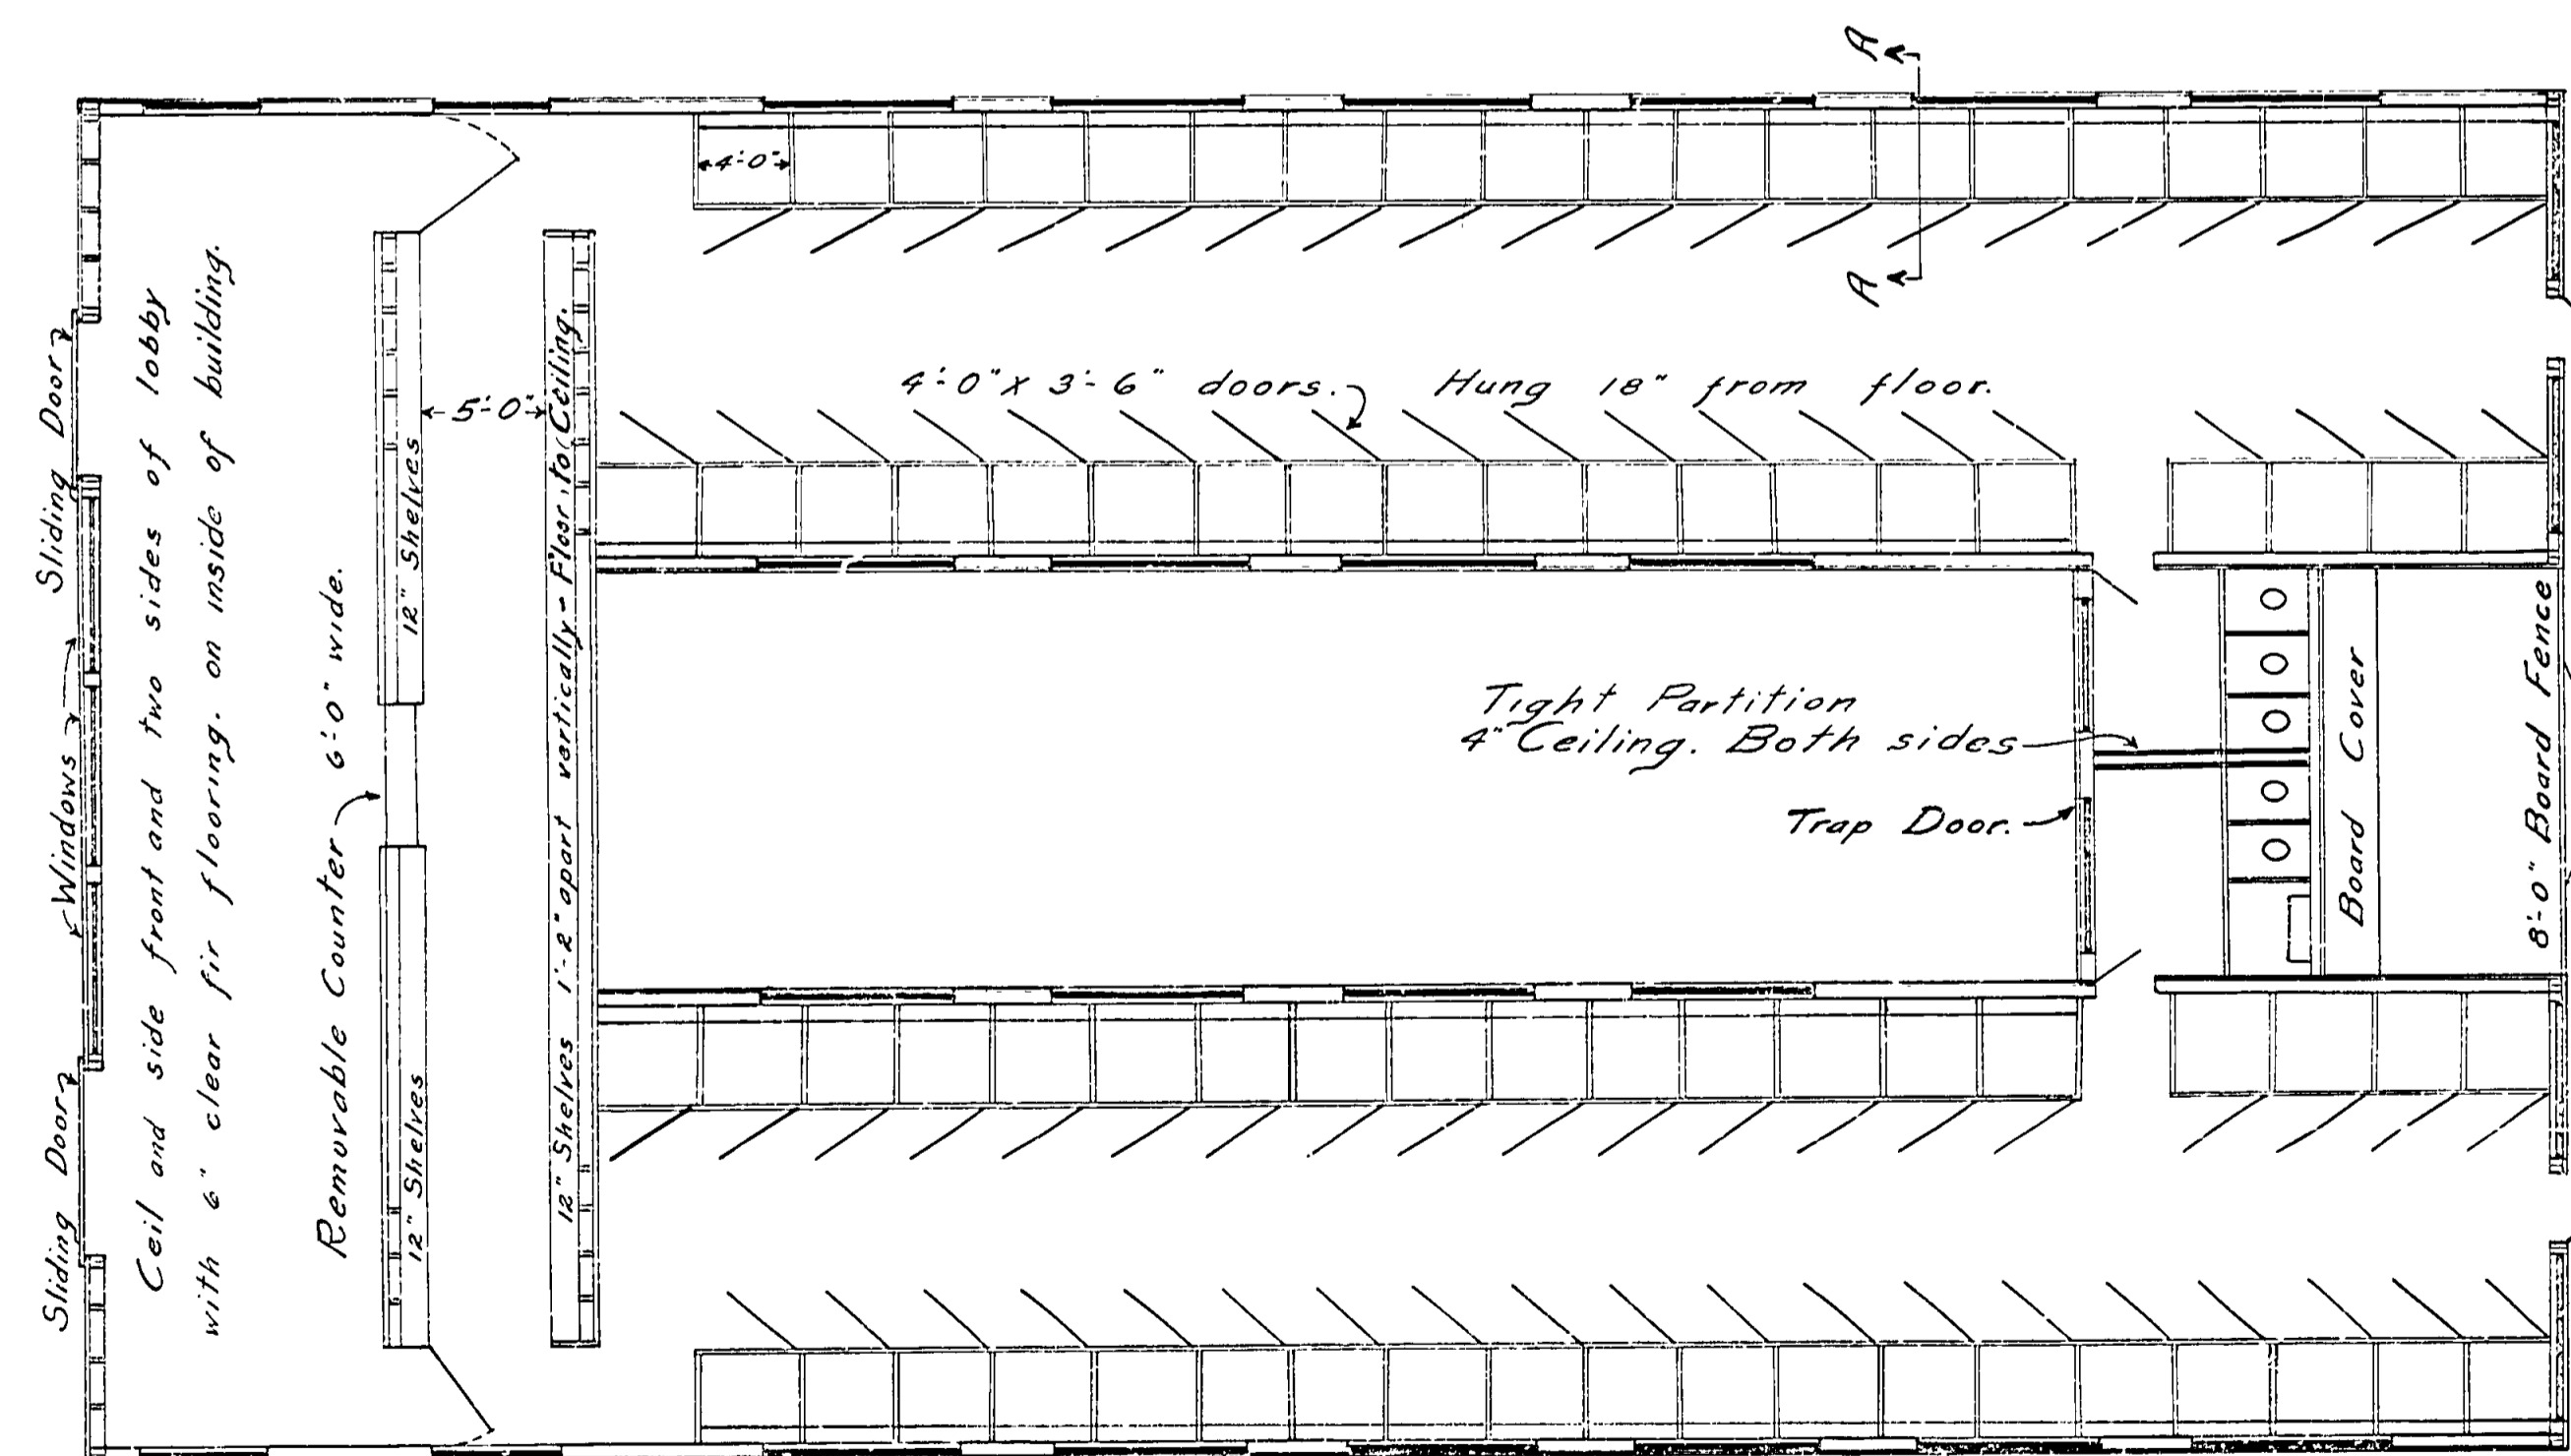

Section DD
 Detail showing longitudinal
 reinforcing of latrine tank
 and overlapping B bars