




Plan of
BATH HOUSE FOR CHAMPION BEACH

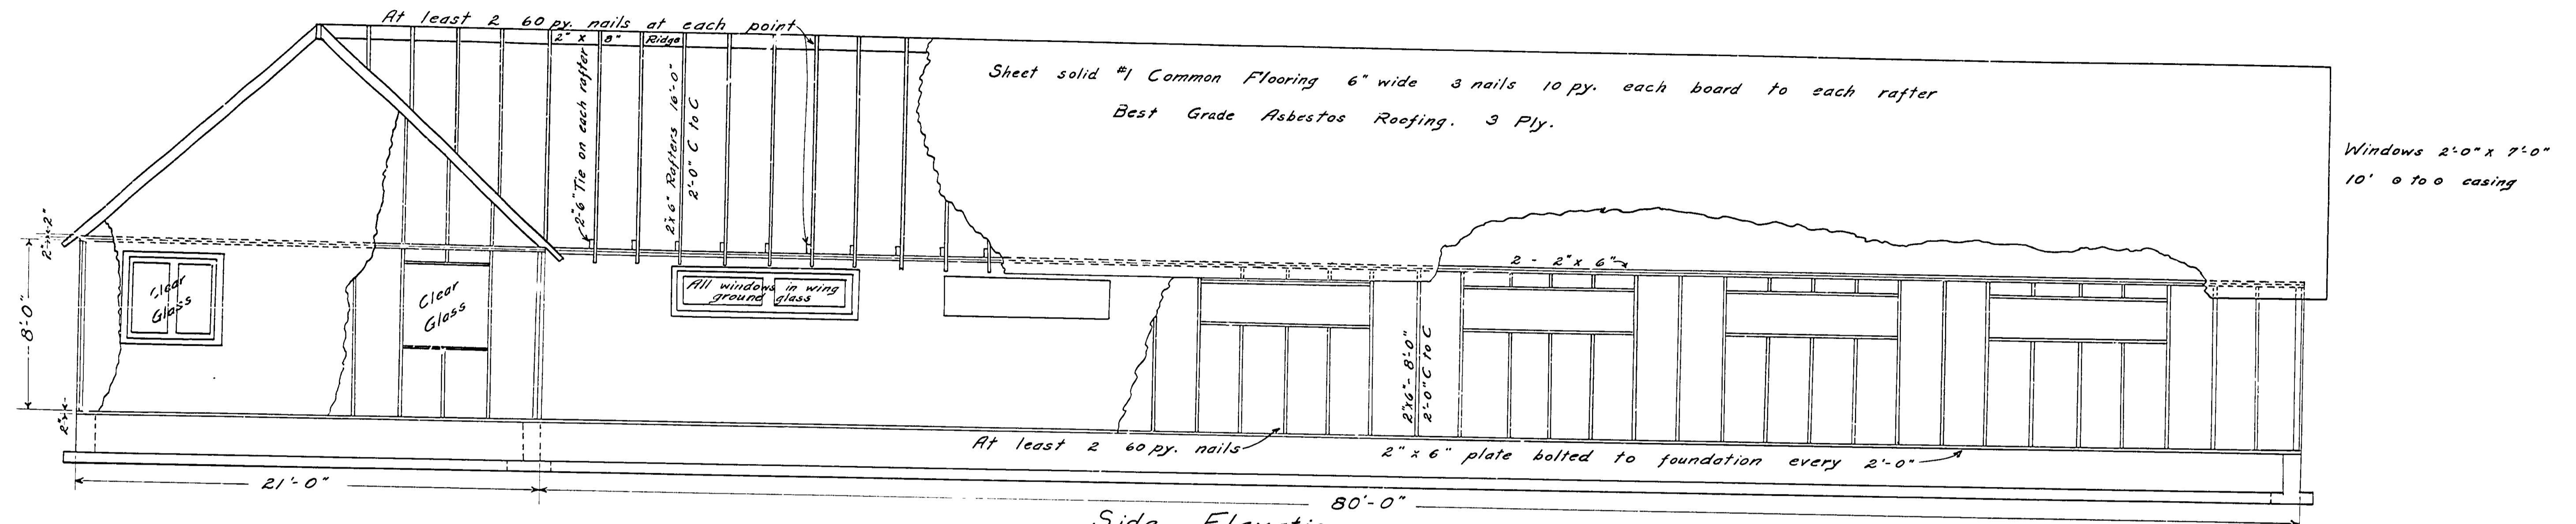

Side Elevation
Parts cut away to show details
Scale $\frac{1}{4}'' = 1'-0''$

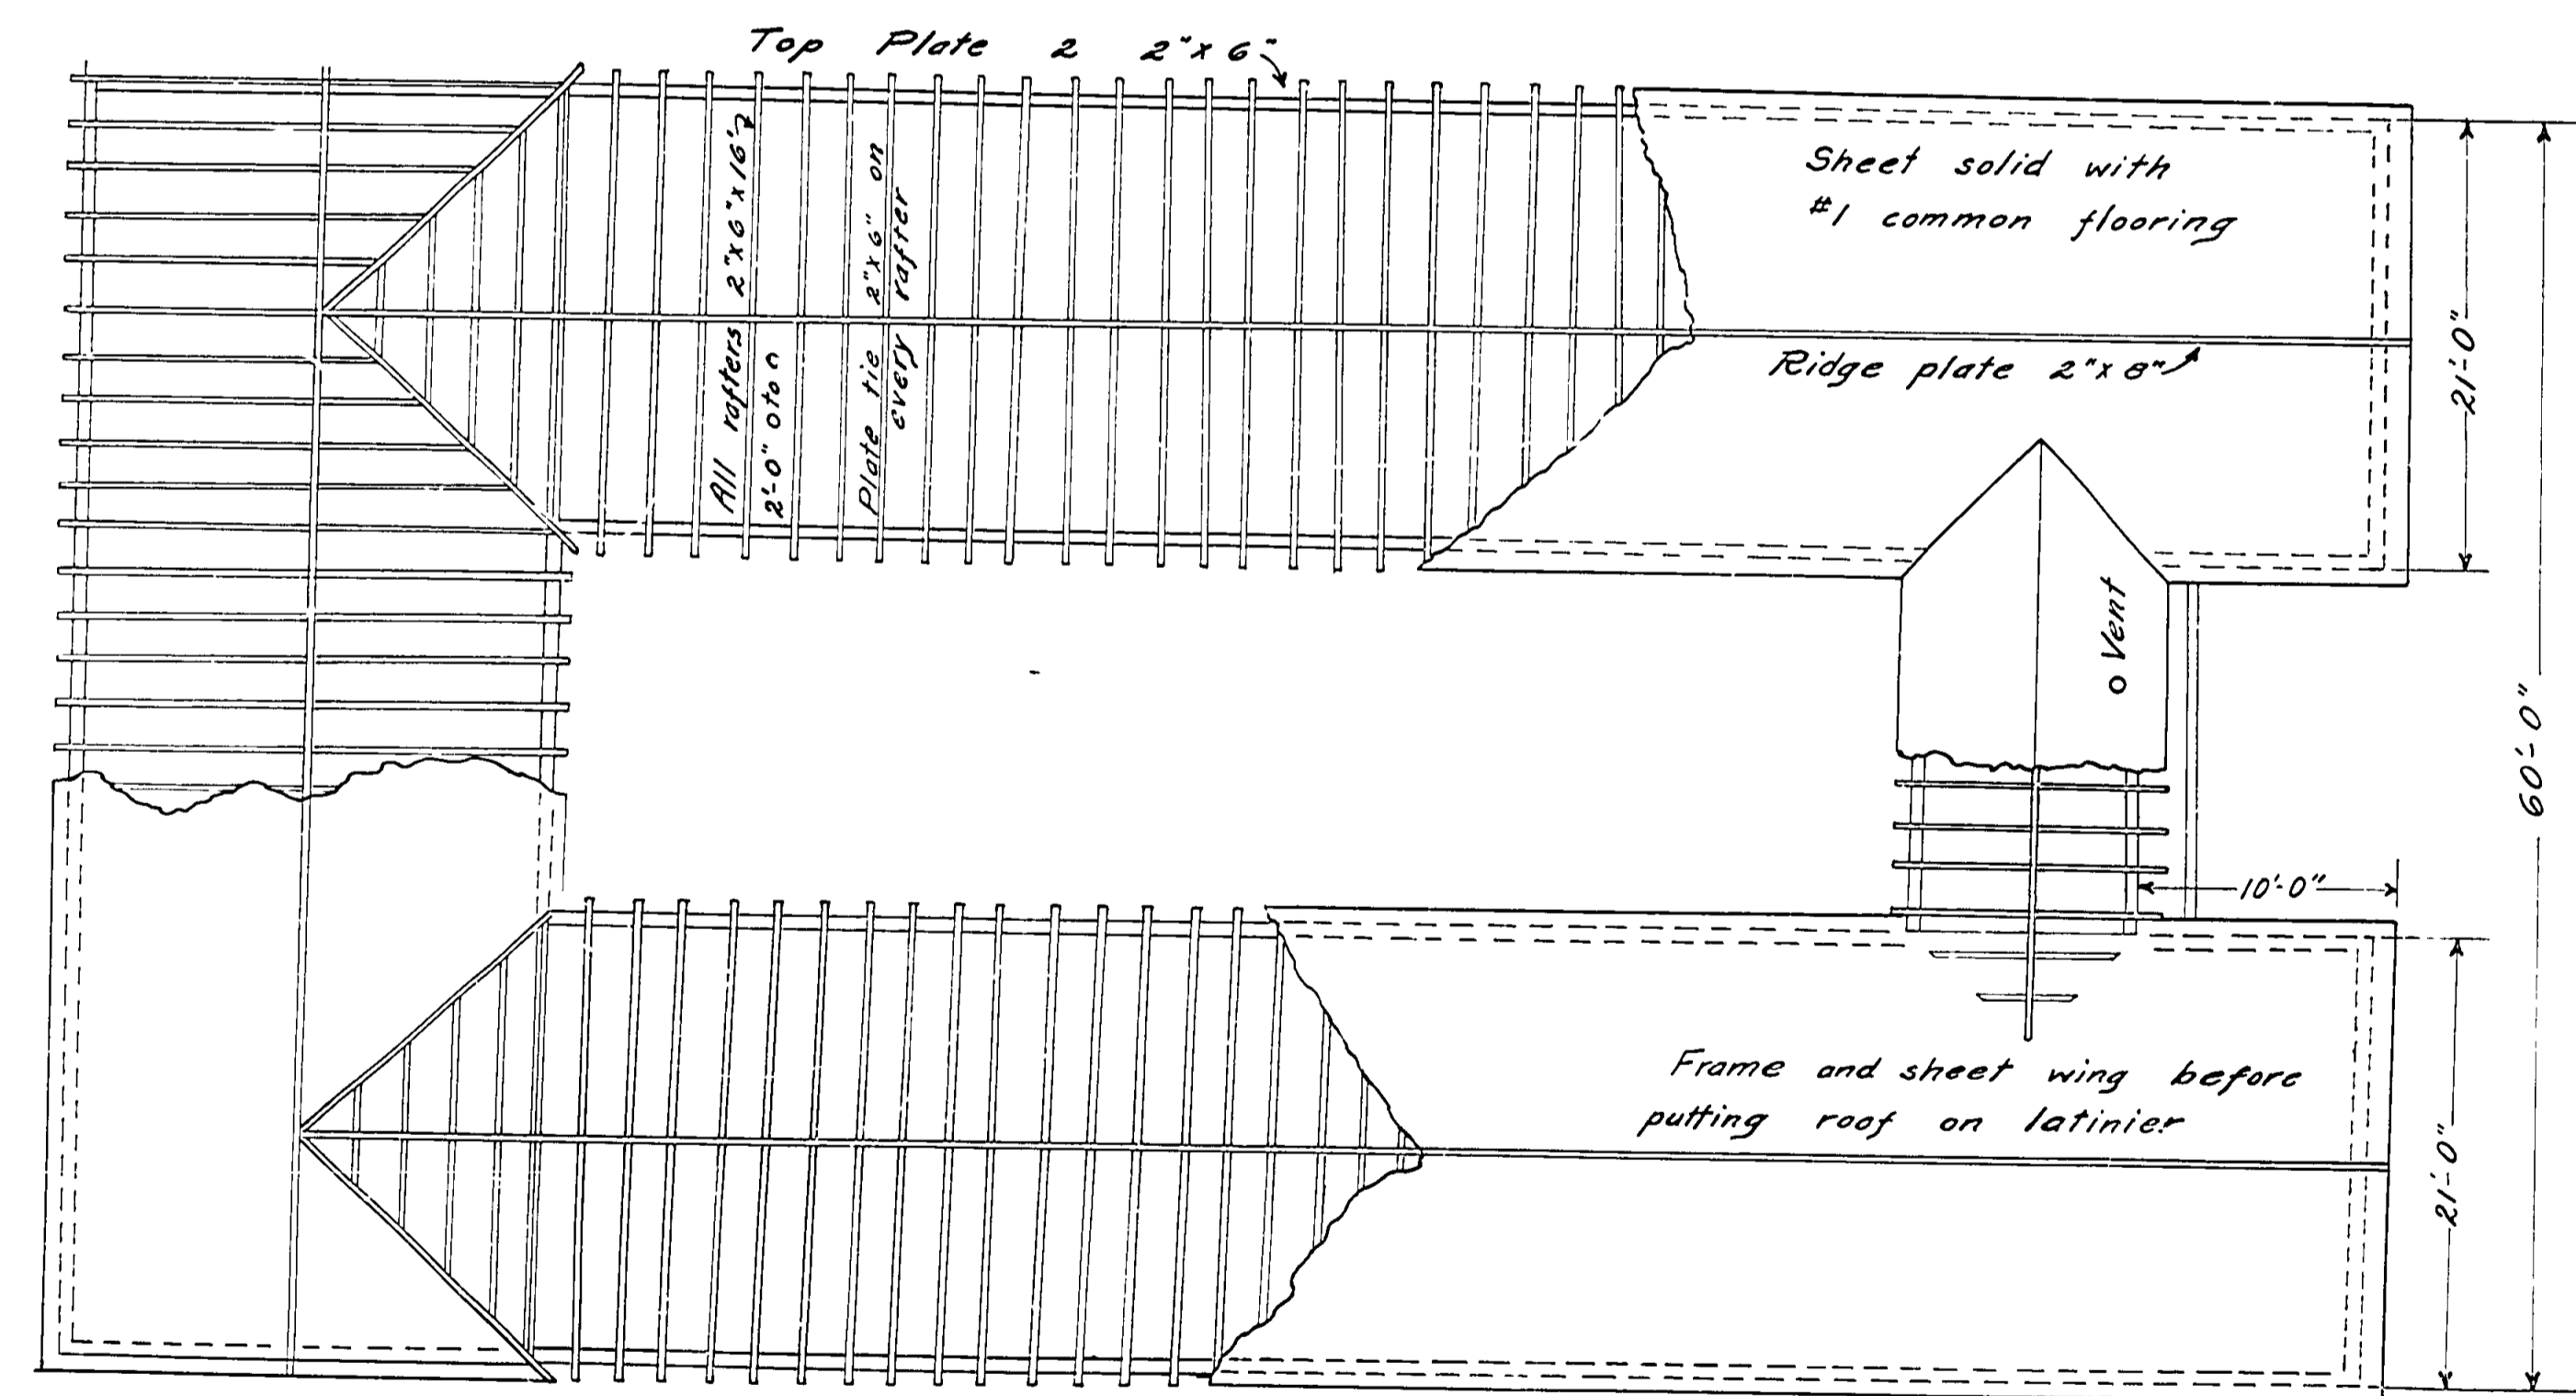

Roof Plan
Parts cut away to show framing

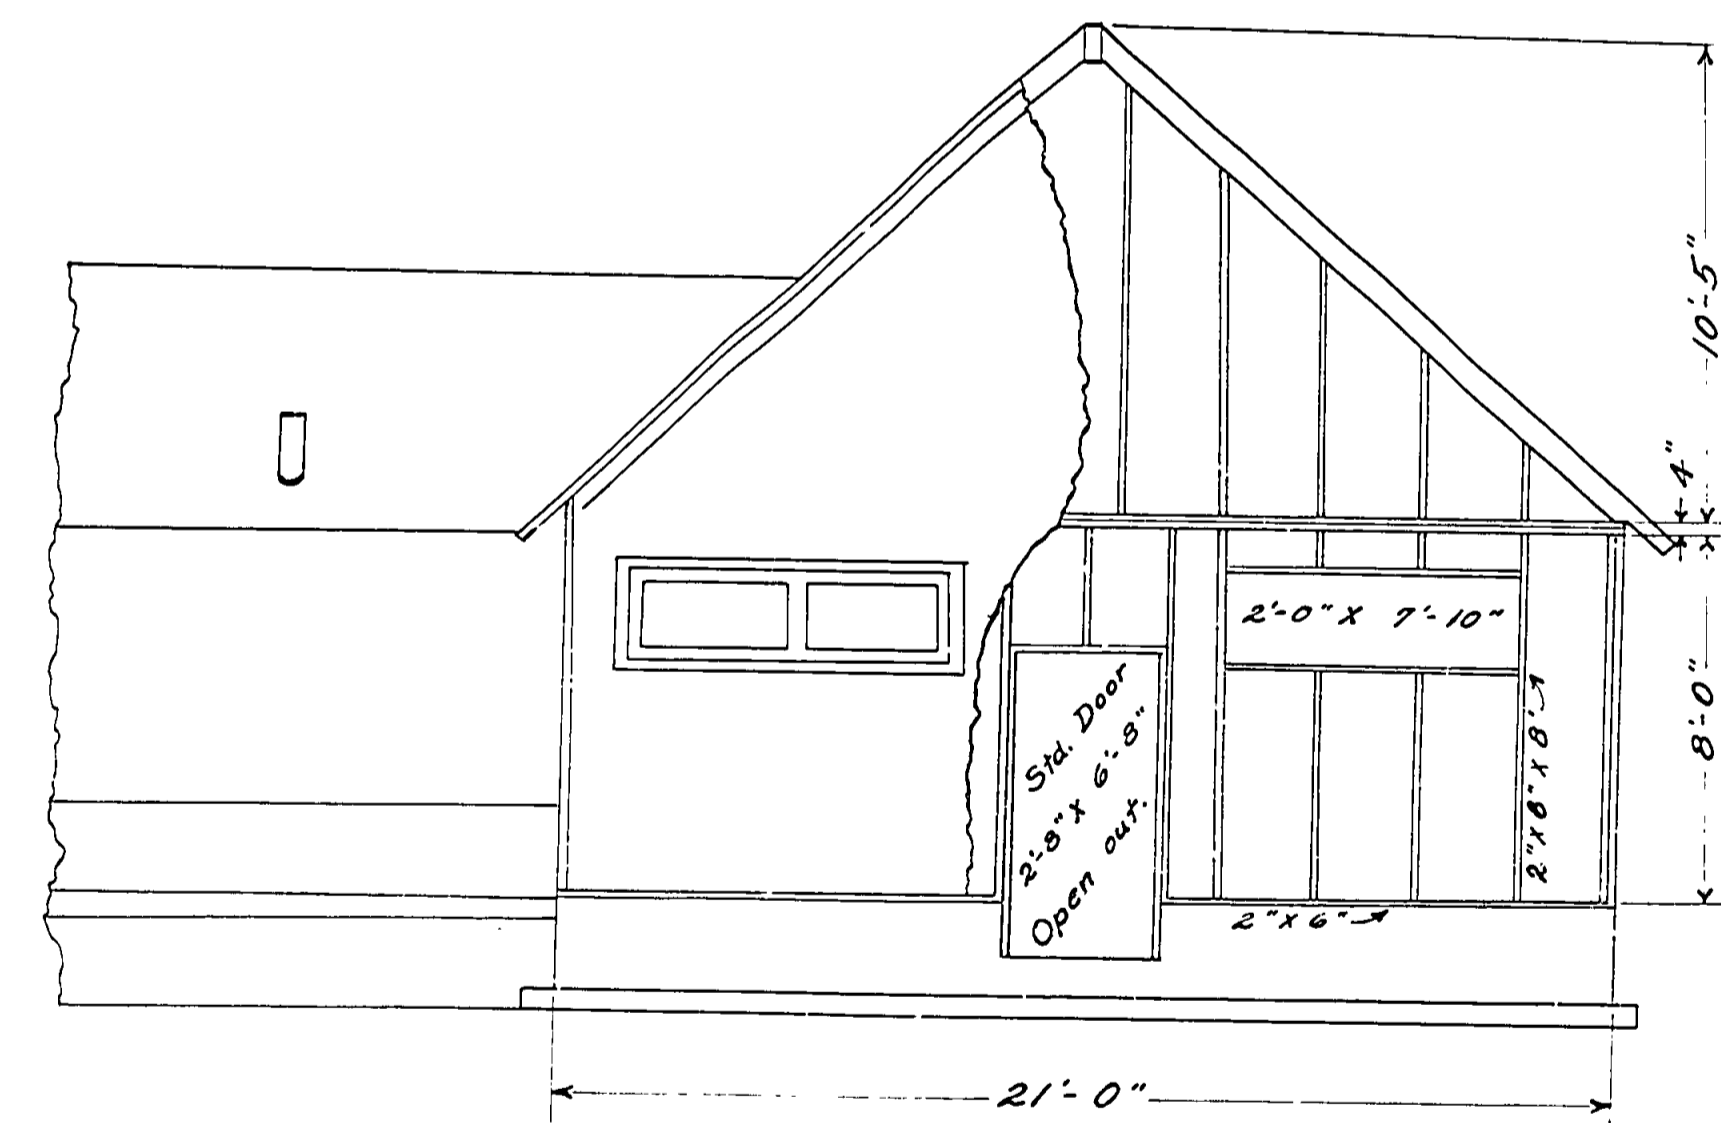

Rear Elevation of Wing
Scale $\frac{1}{4}'' = 1'-0''$