


PLAN - 2ND FLOOR STAIR

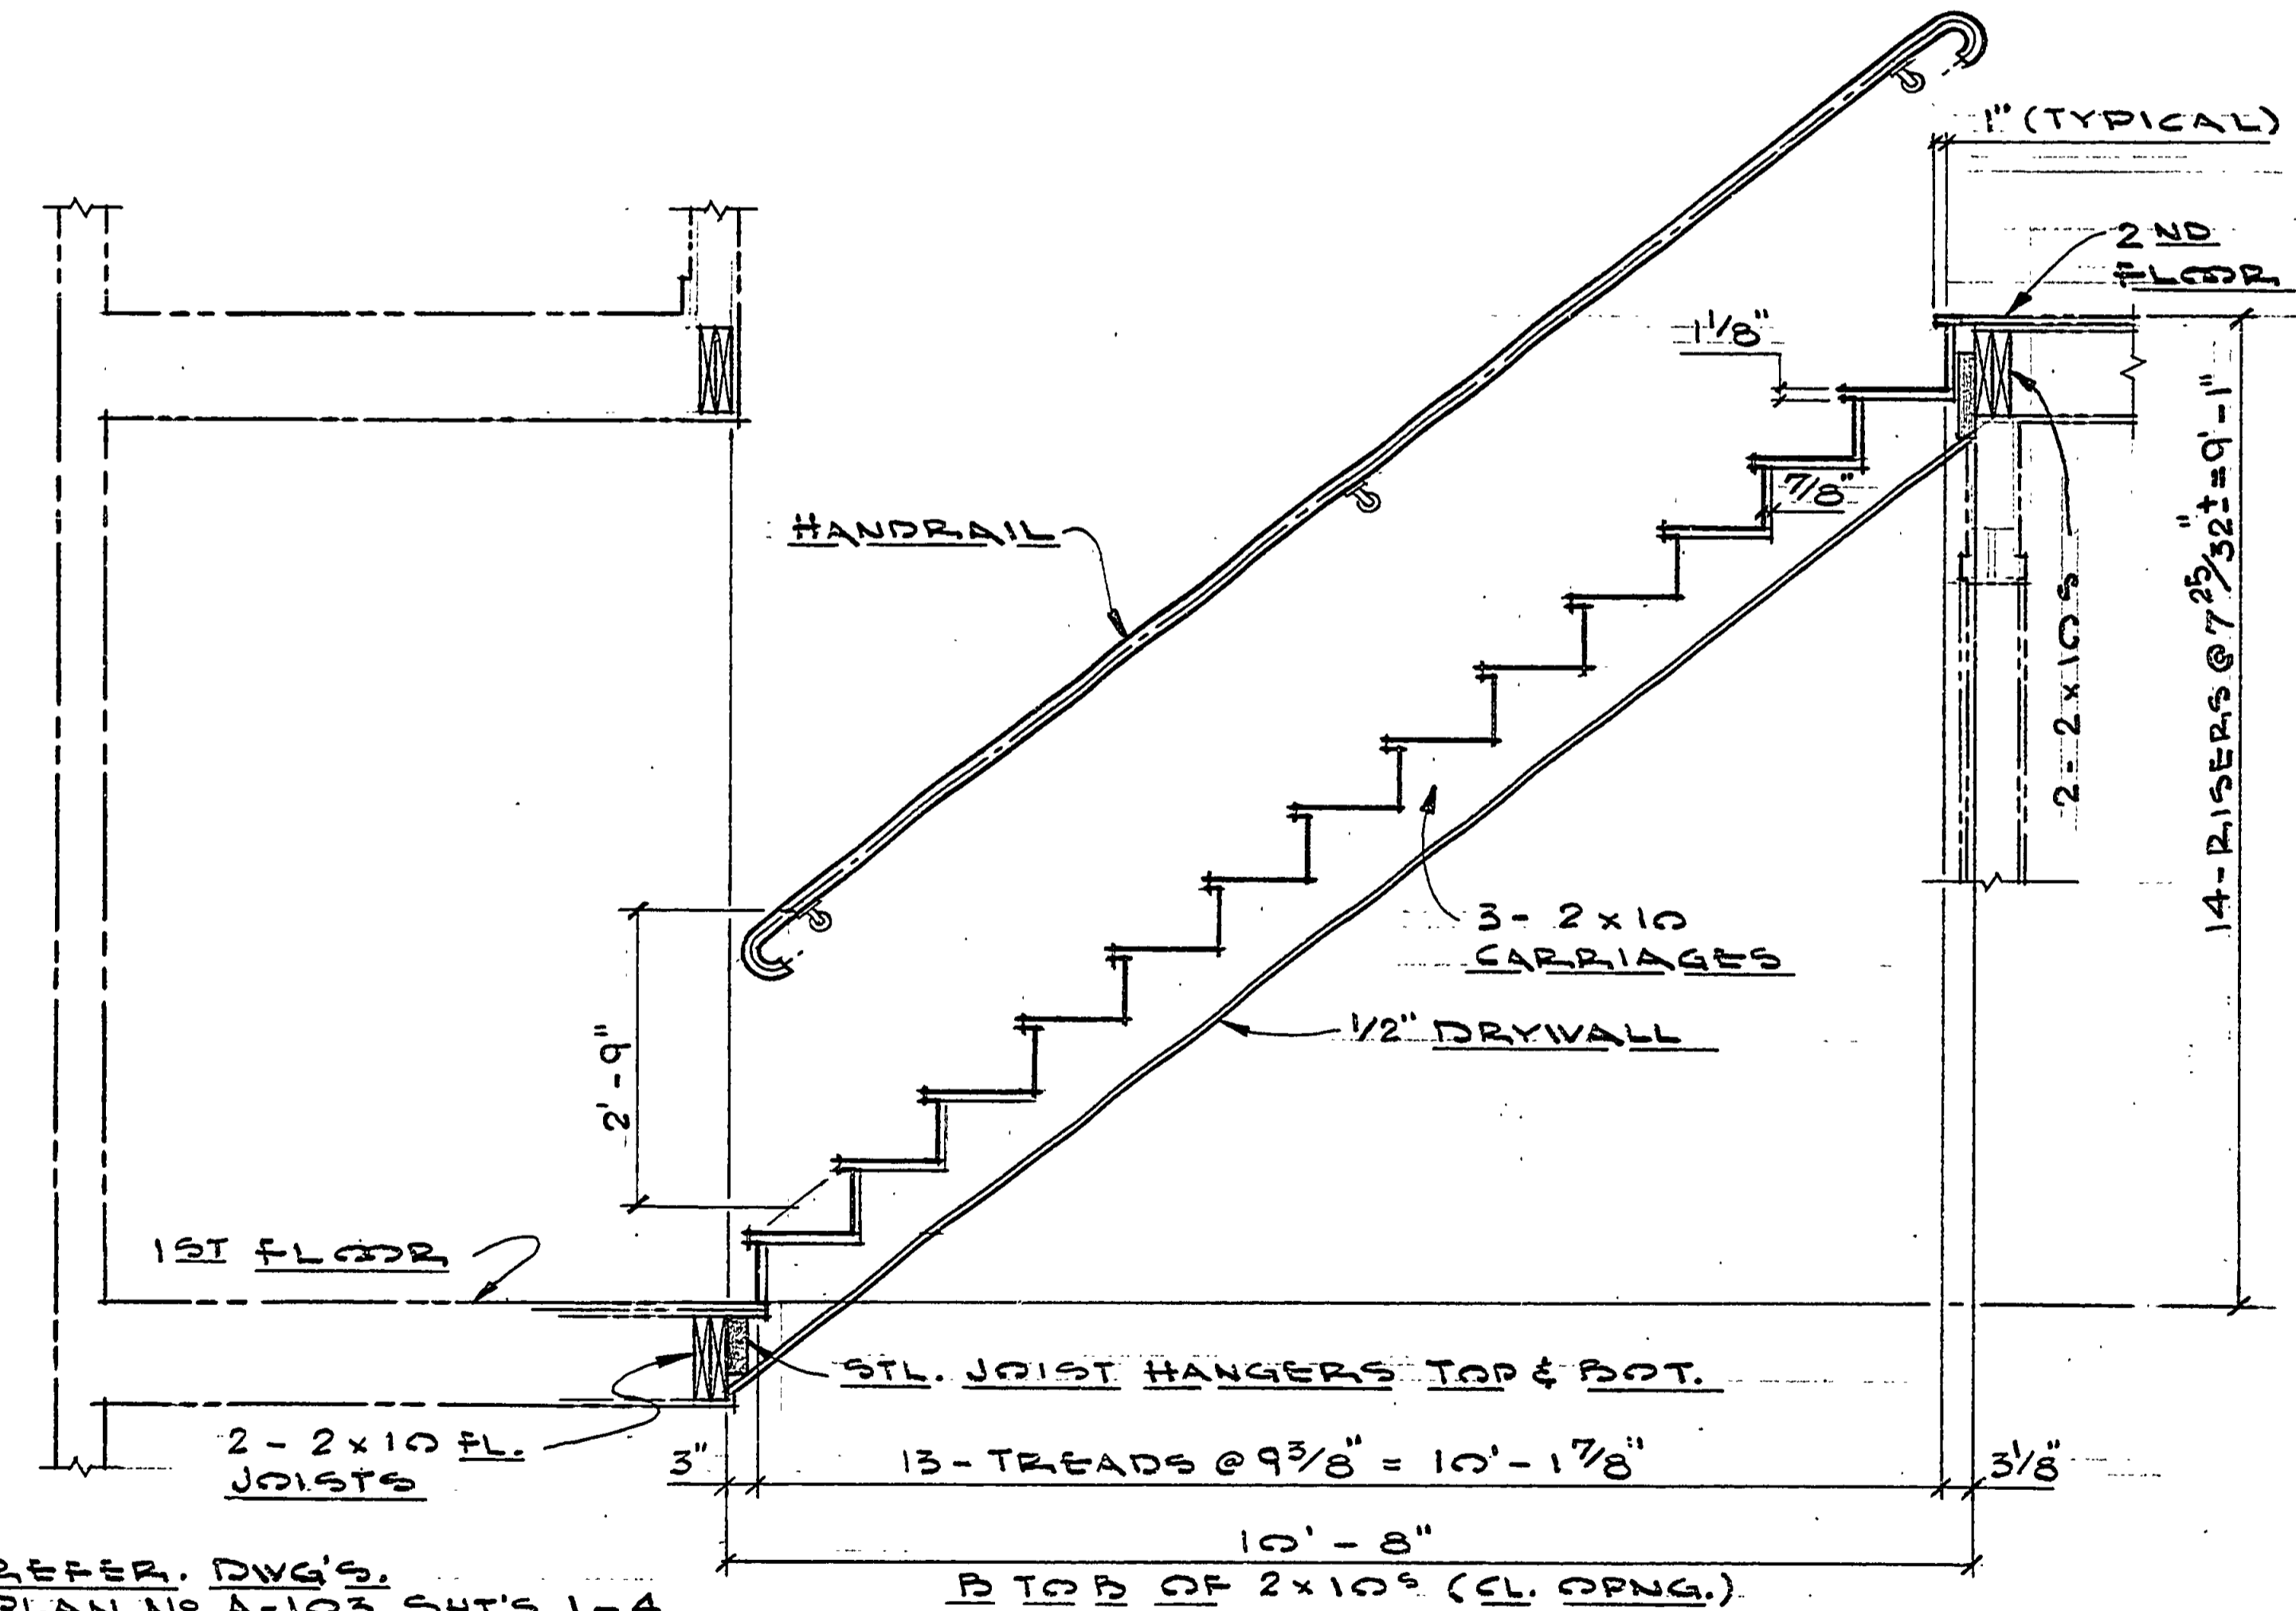

REFER. DWG'S.
PLAN NO. A-103 SHT'S. 1-4

SECTION - A
SC. 3/8" = 1'-0"

MICHIGAN DEPARTMENT OF NATURAL RESOURCES	PROJECT NO. PA-108-5124-300-085	VAN RIDER
PLAN NO. A-103 SHEET NO. (SKETCH)	WNC APPROVED	RESIDENCE
	8-18-69 DATE	CHAMPION MICHIGAN