
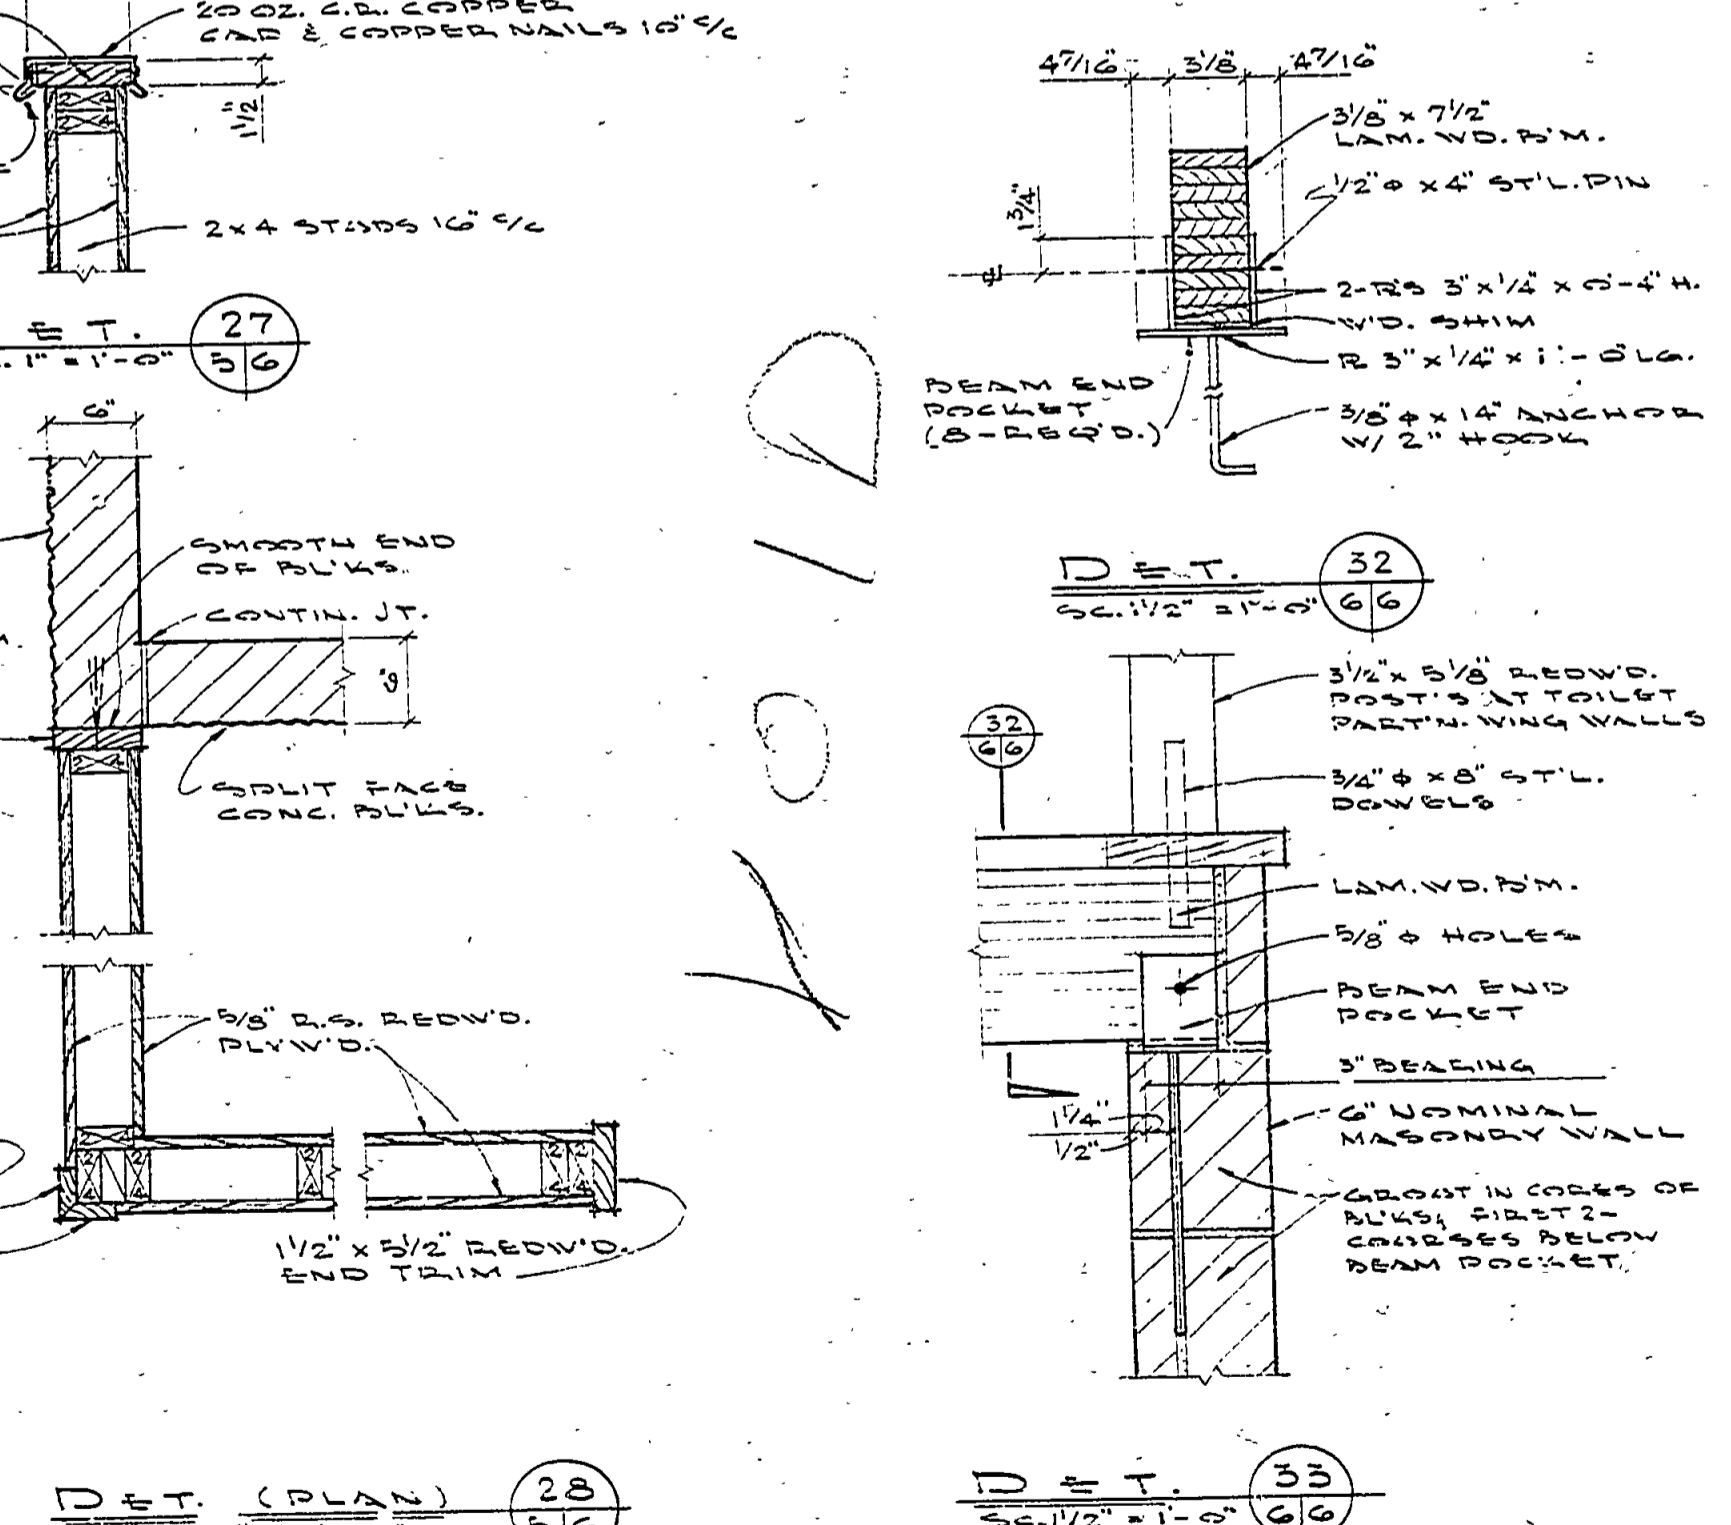
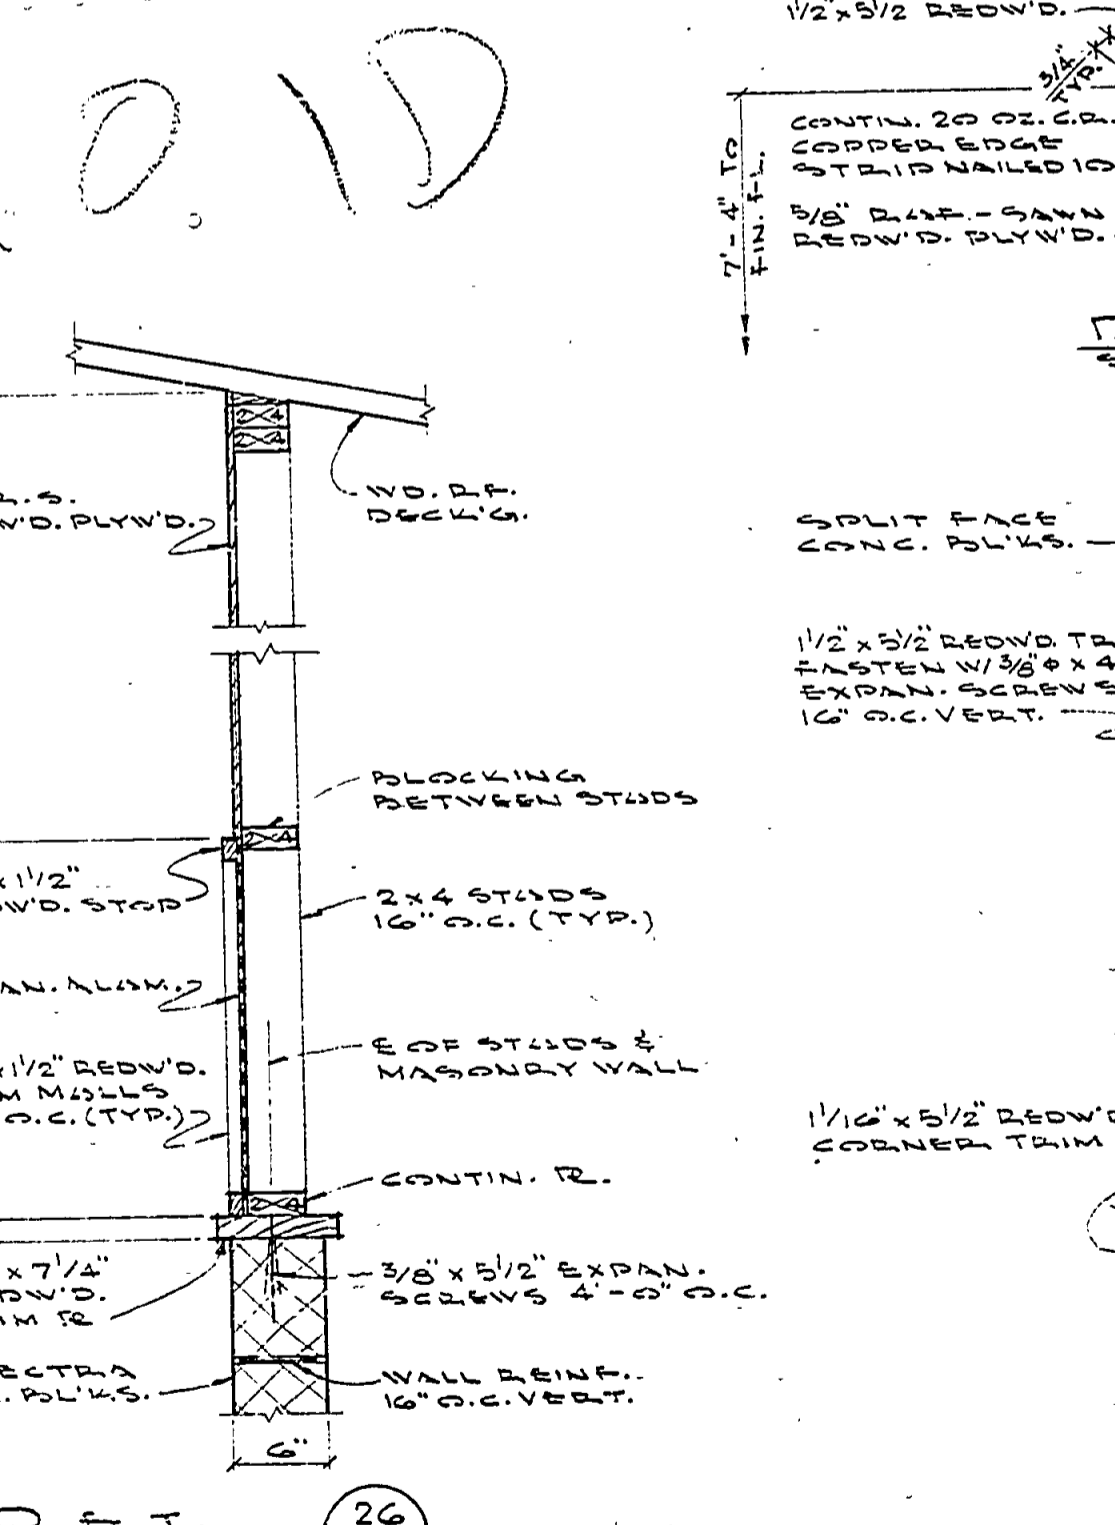
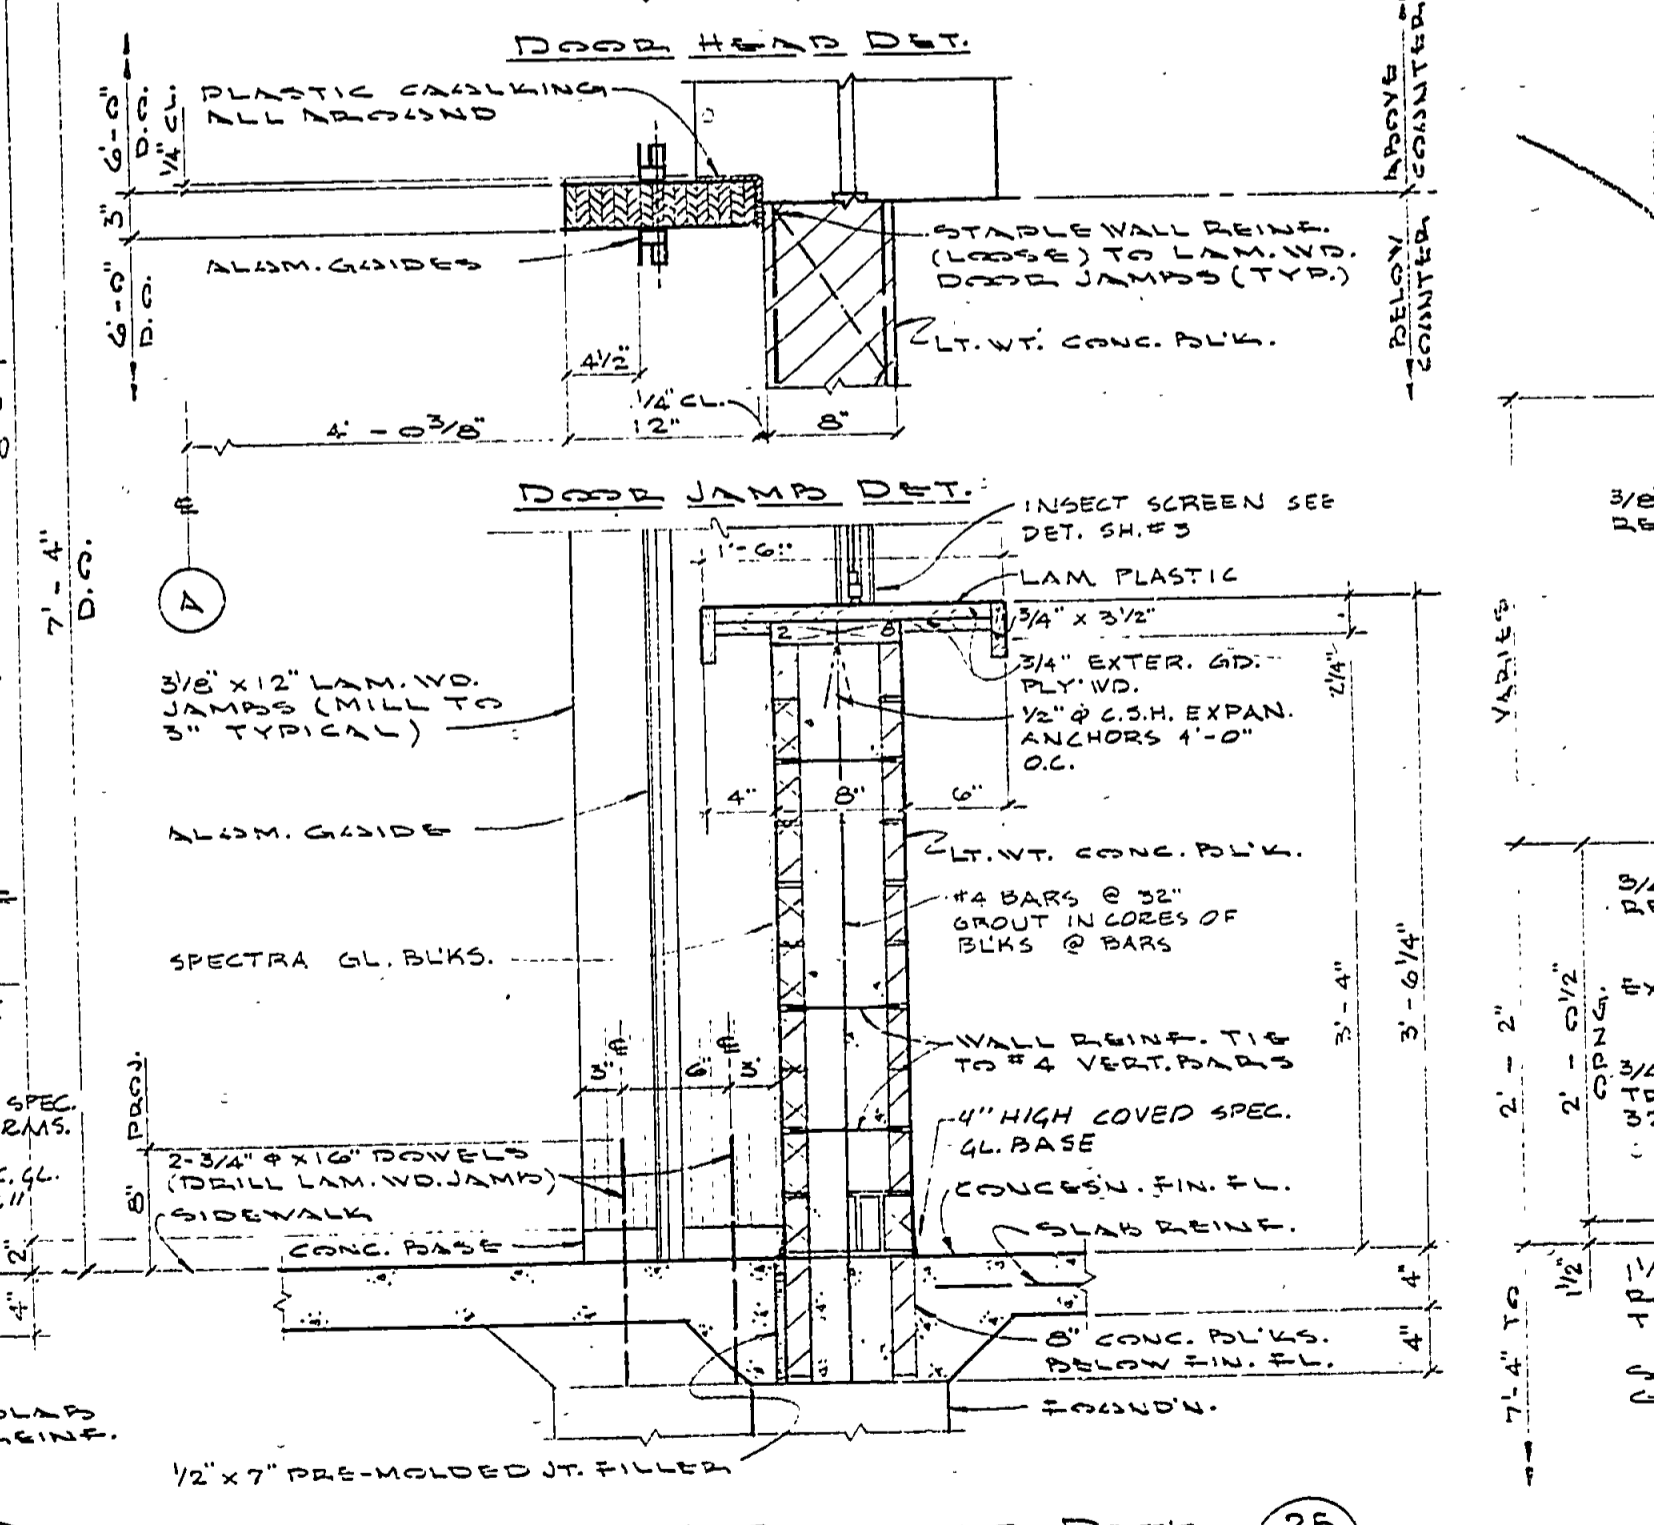
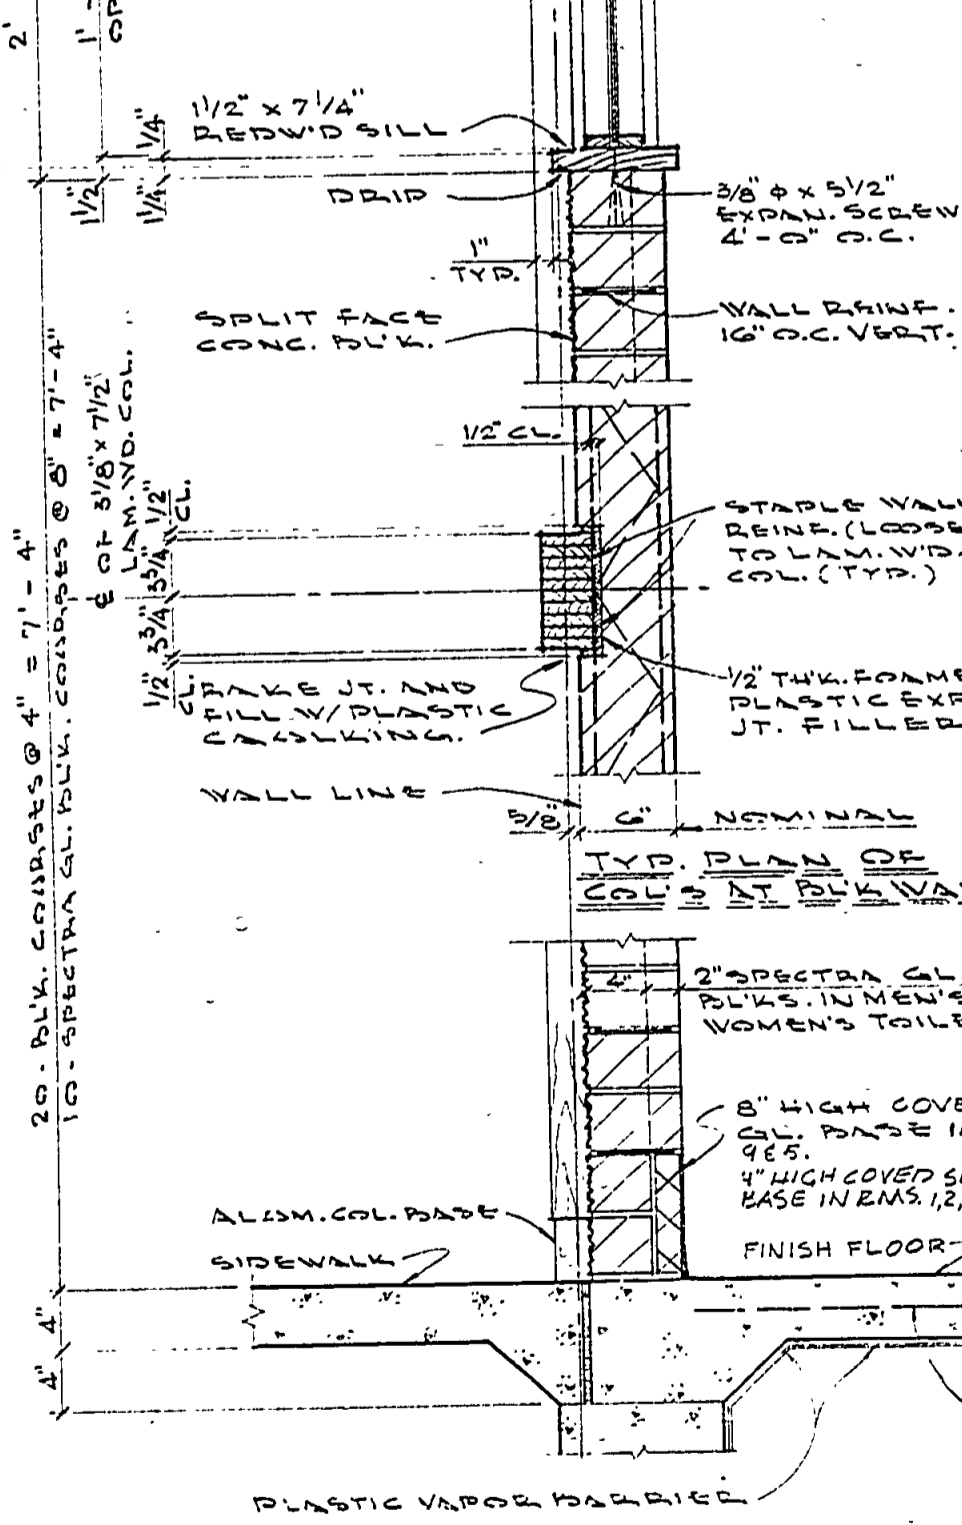
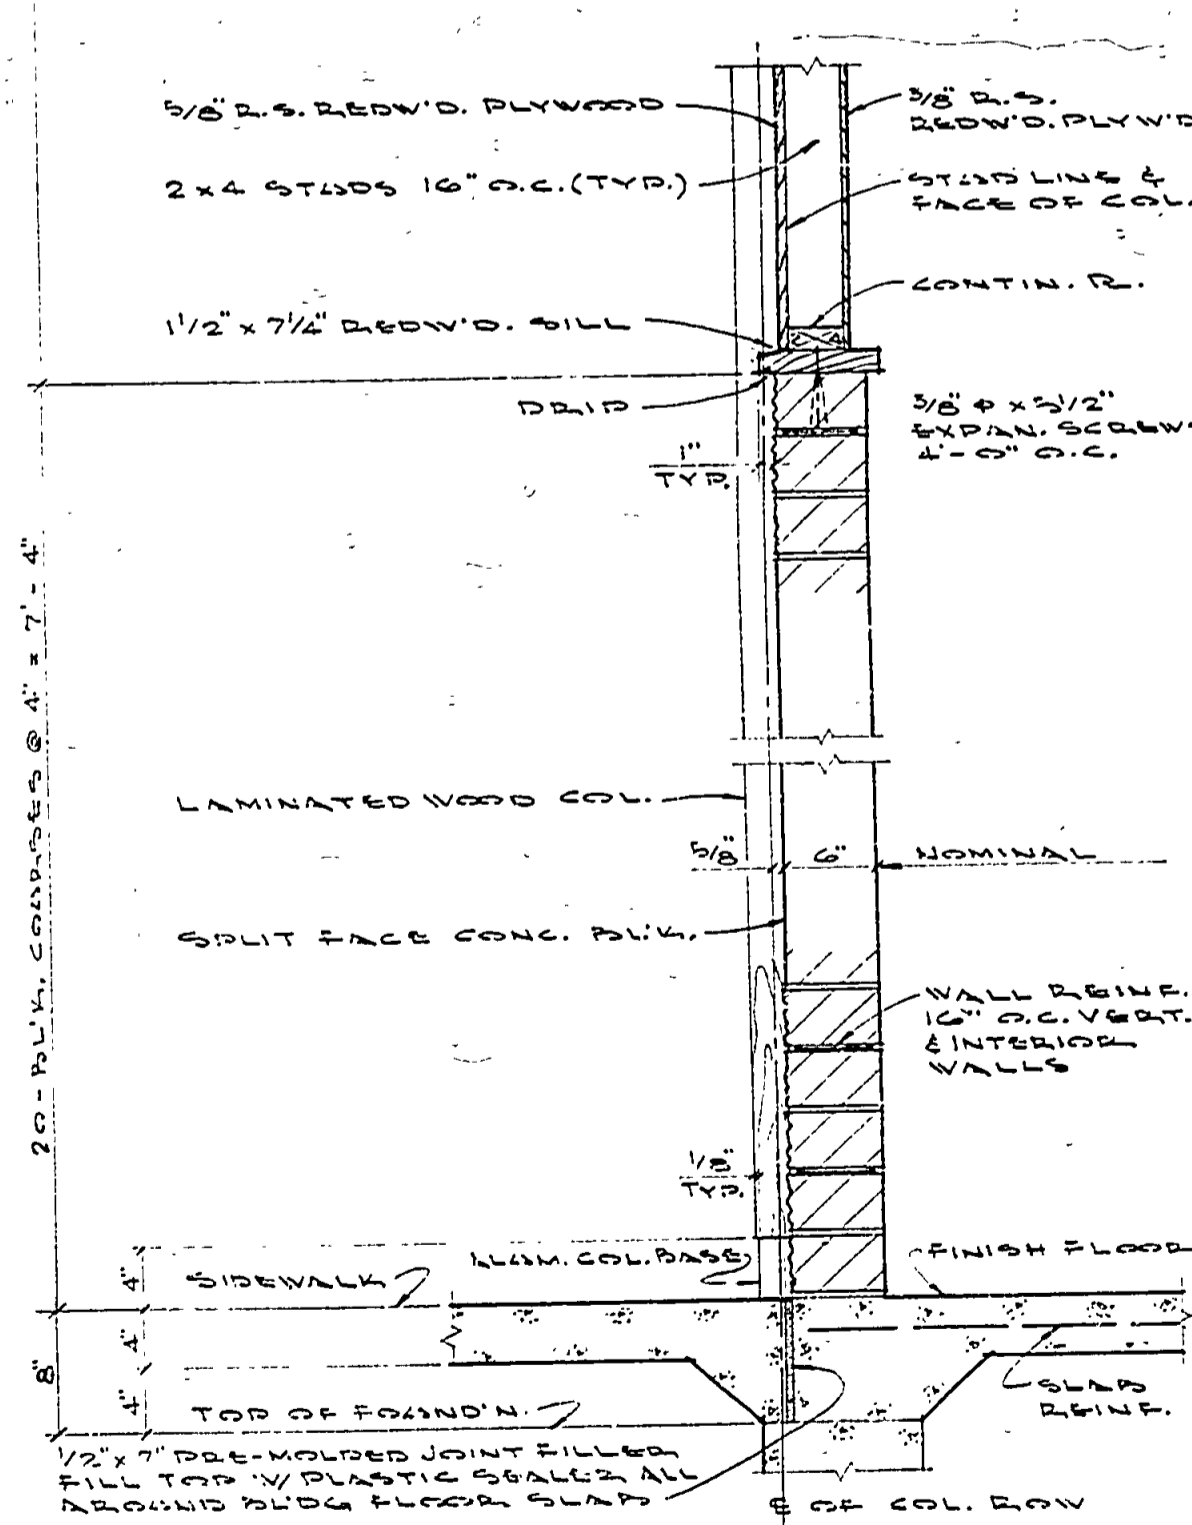
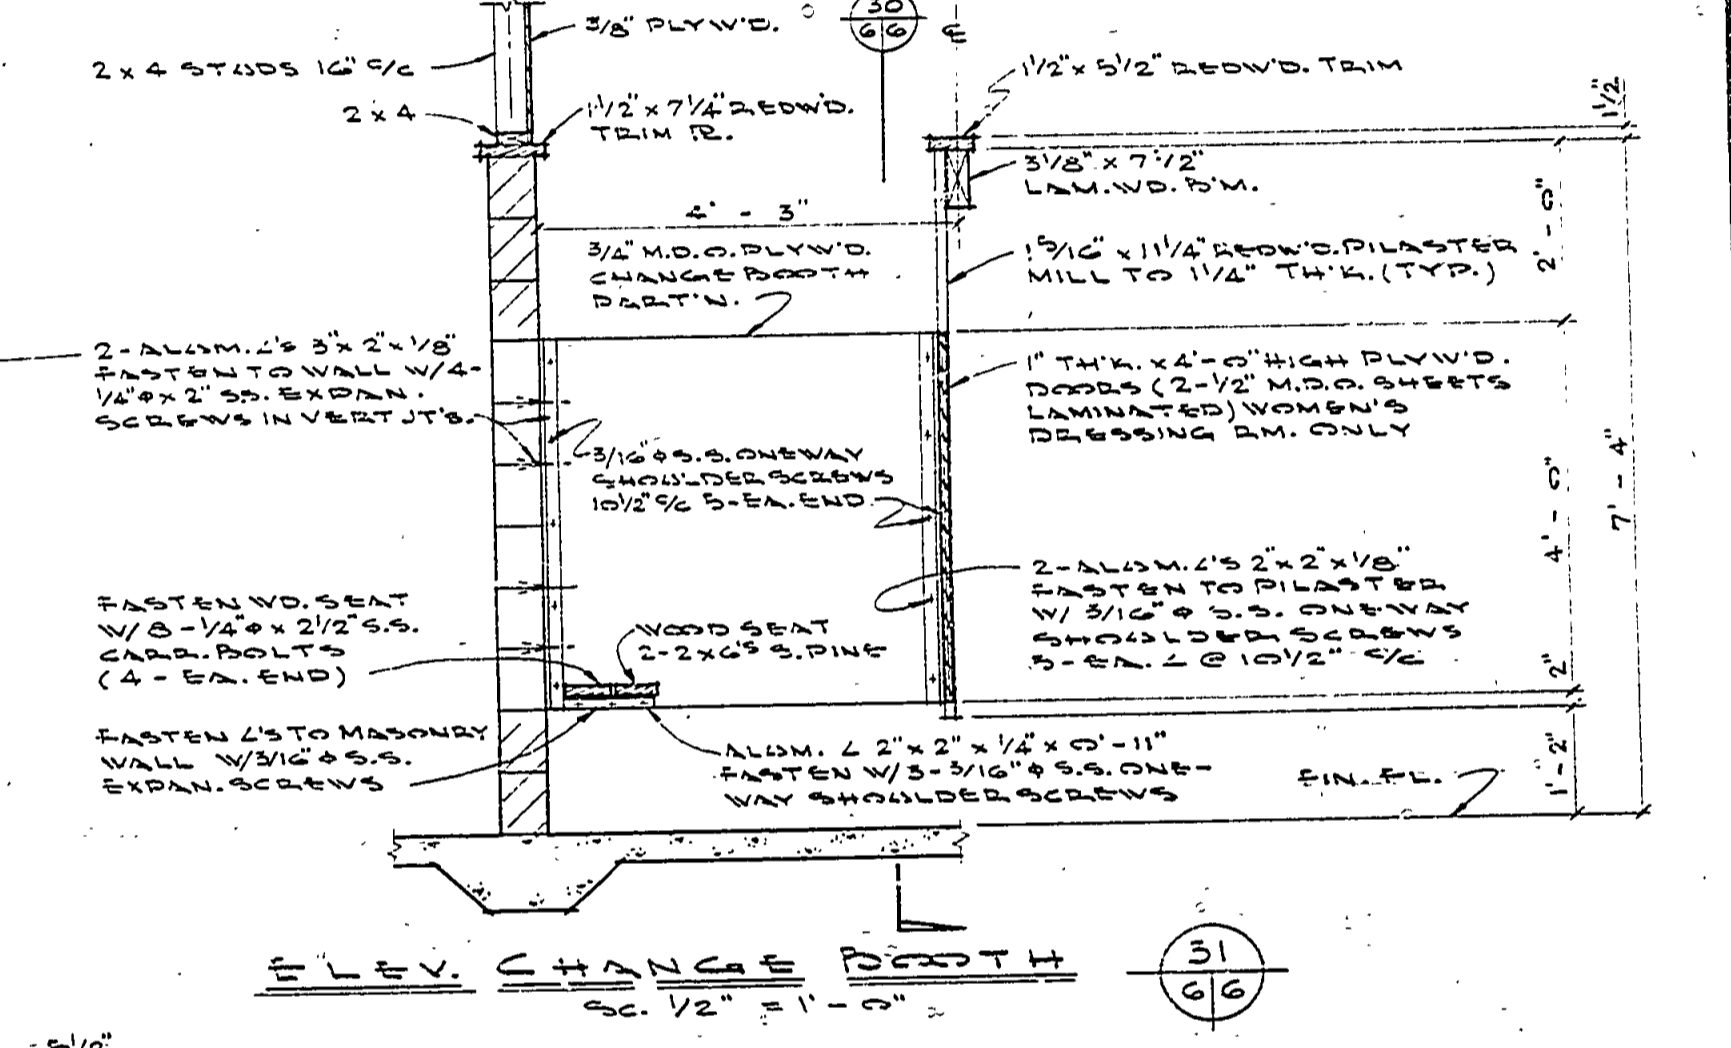
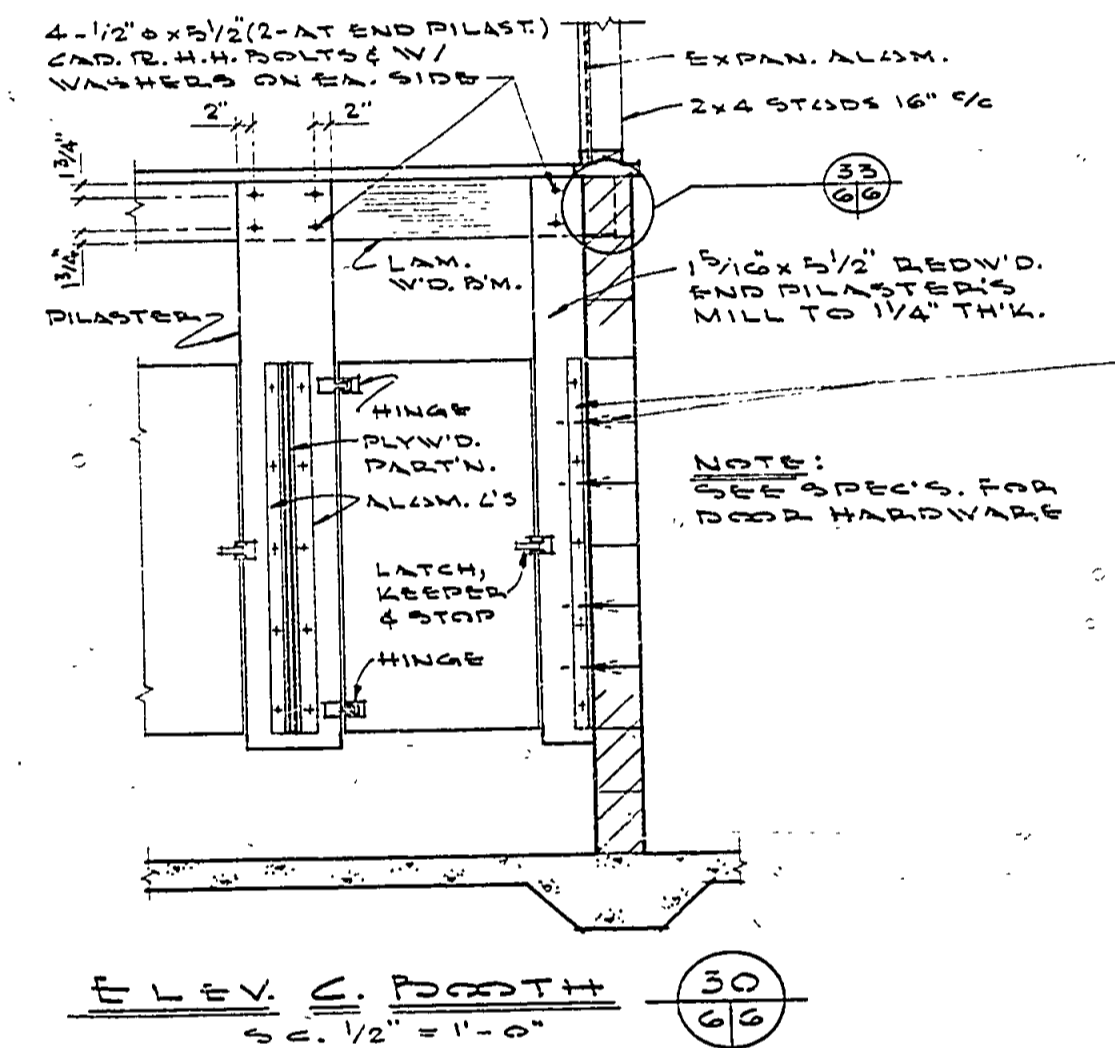
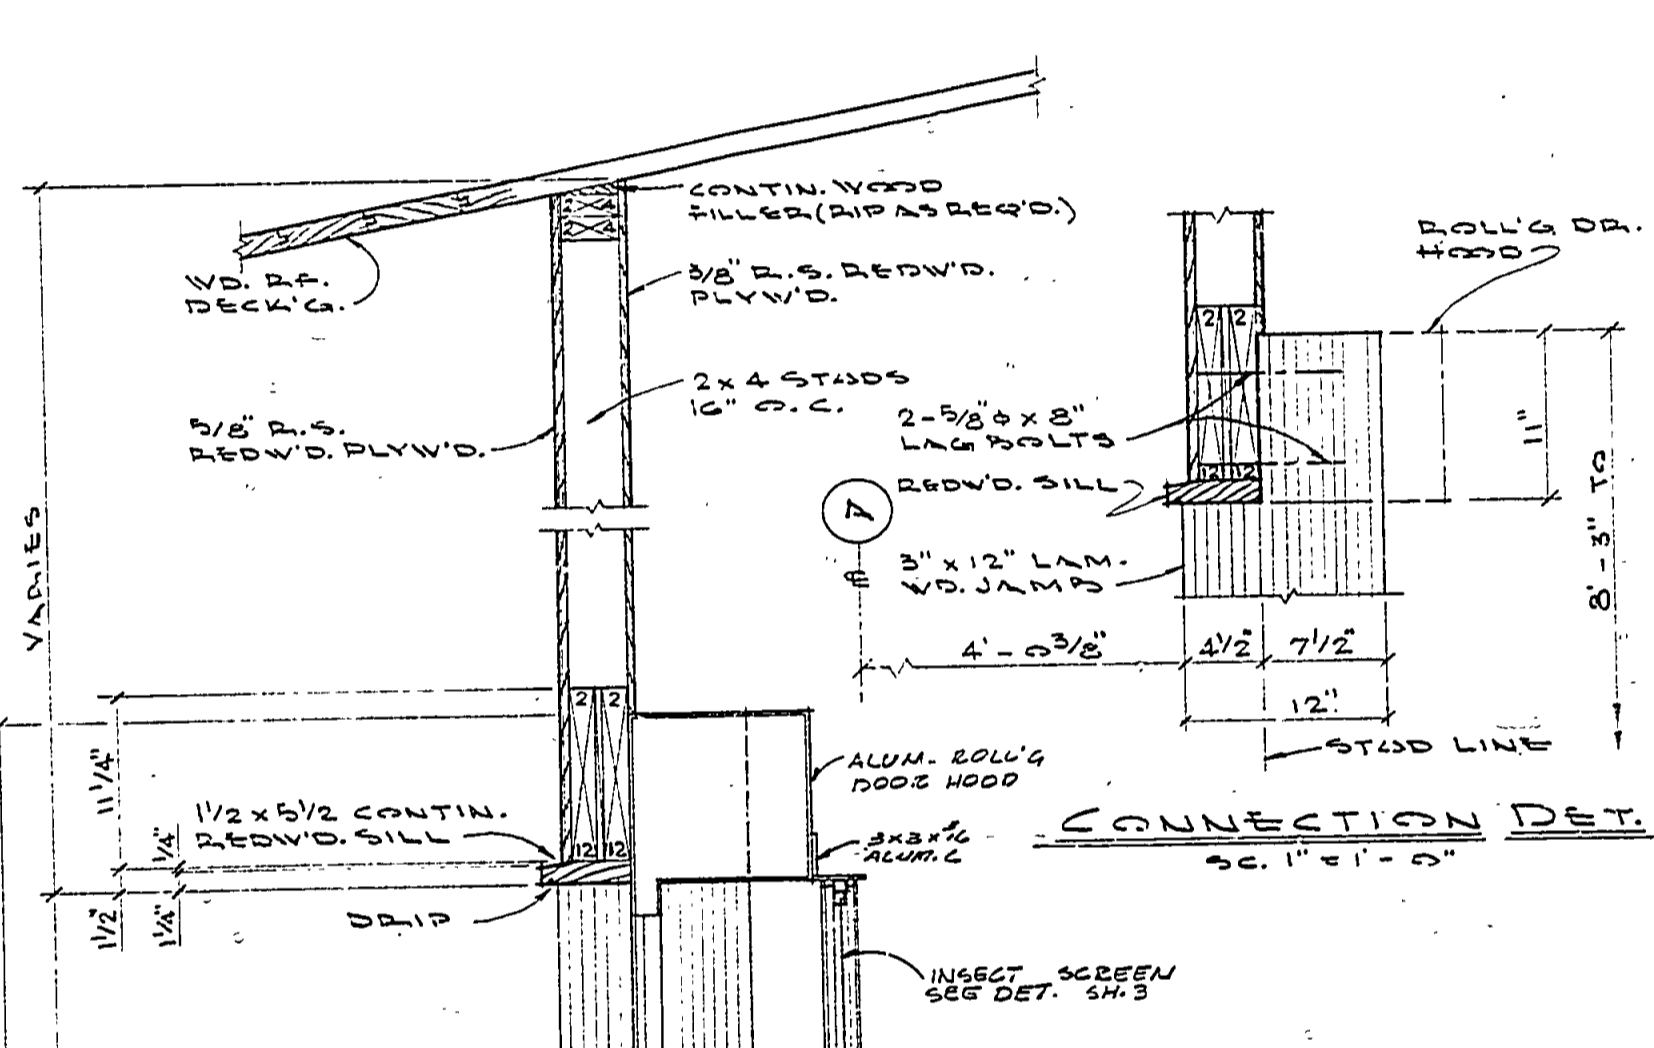


ELEV. MEN'S TOILET, DRESSING RM. & FIRST AID RM. (LOOKING SOUTH)

ELEV. CONCESSION (LOOKING NORTH)

ELEV. WOMEN'S TOILET & DRESSING RM. (LOOKING EAST)

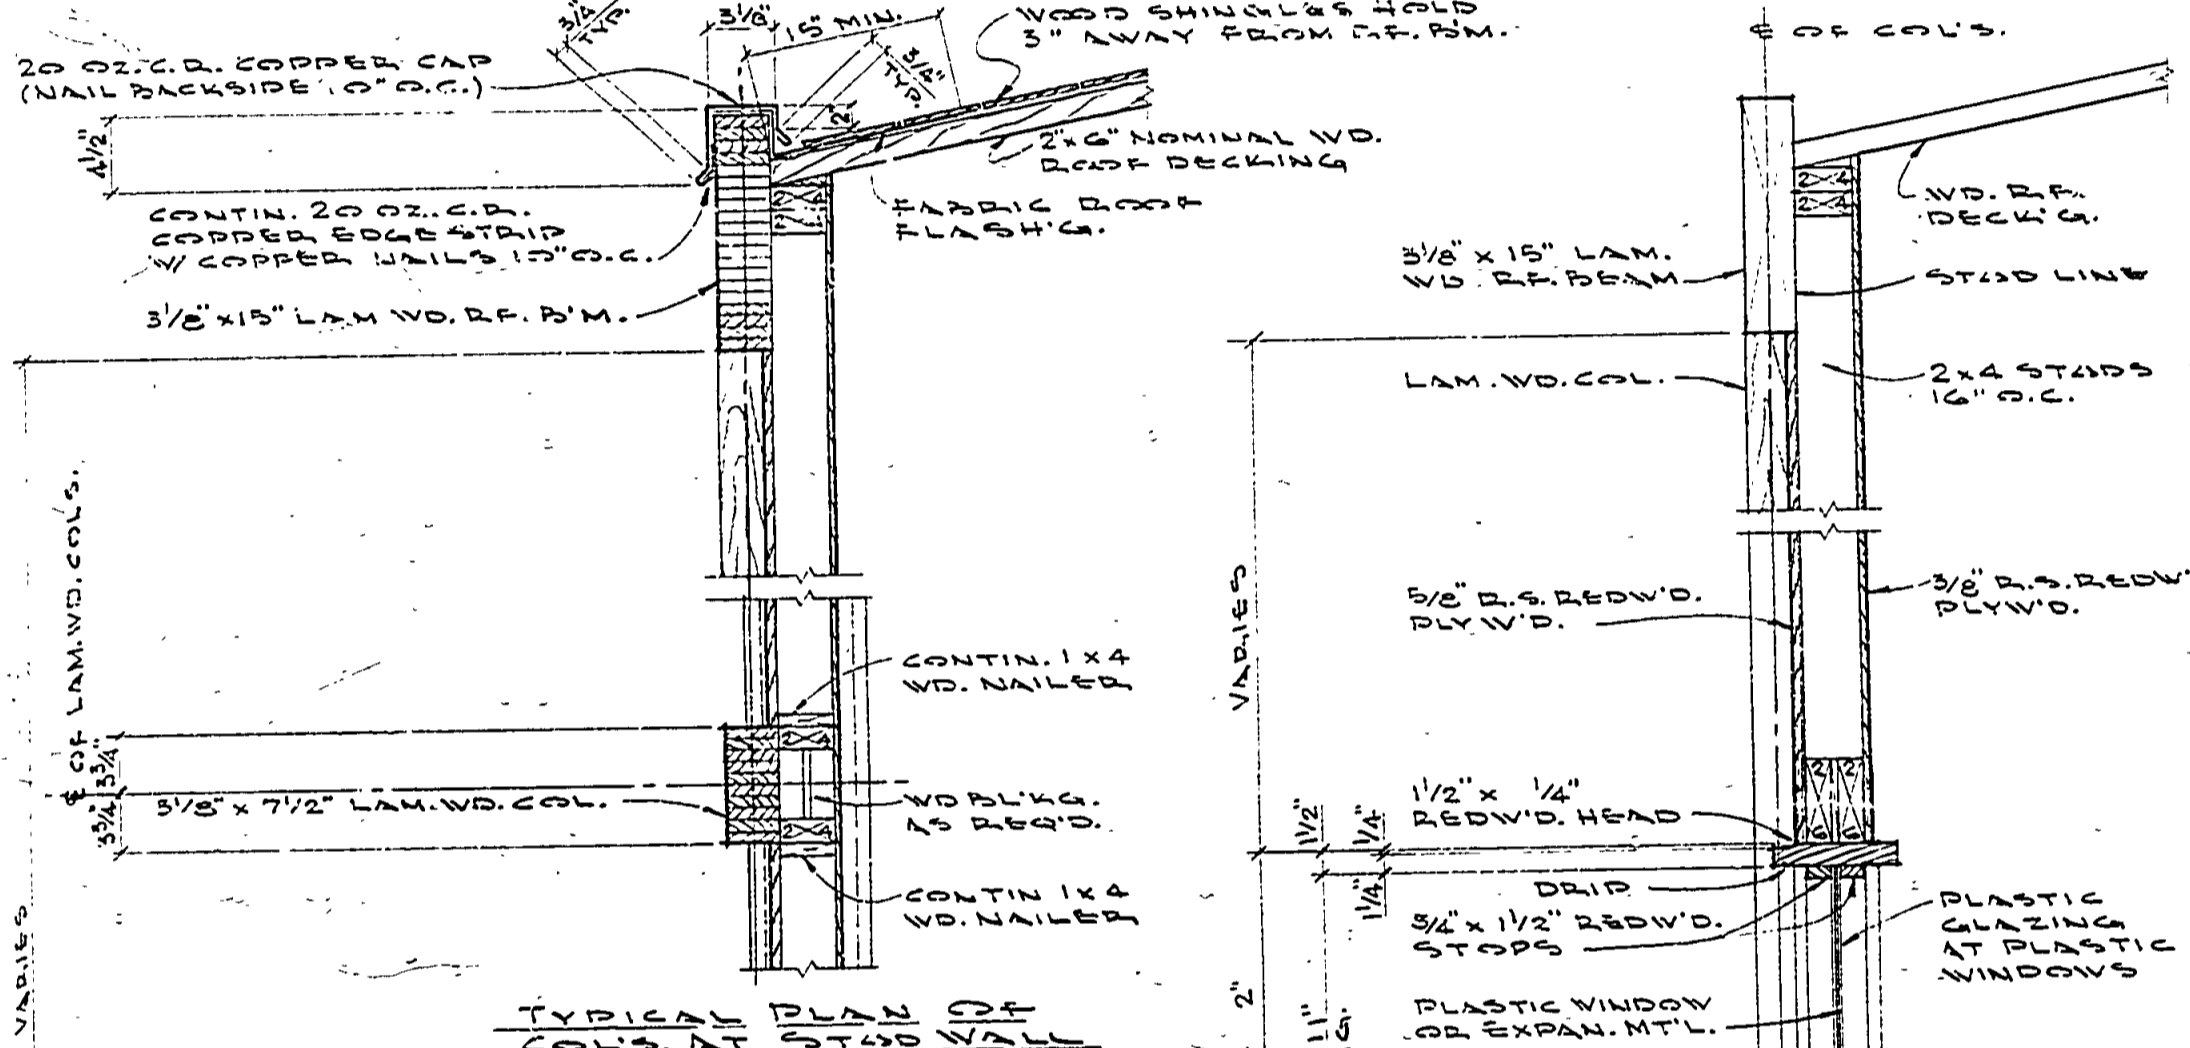

TYPICAL WALL DETAIL 23

TYPICAL WALL DET. 24

ROLLING DR. & COUNTER DET. 25

ELEV. C. DOOR 30

ELEV. CHANGE BOOTH 31

SURVEYED BY				DRAWN BY				DESIGNED BY				CHECKED BY				NO. DATE BY REVISIONS				NO. DATE BY REVISIONS				MICHIGAN DEPARTMENT OF NATURAL RESOURCES		ELEVATIONS & DETAILS		AREA OR PARK		PROJECT		PROJECT NO. 24-1224		SHEET 6 OF 9		PLAN NO. A-104	
				M.D.				L.C.				L.C.				1. 12/02				3. 12/02				DEPARTMENT OF NATURAL RESOURCES		VAN DIEREN STATE PARK		PROJECT		SHEET 6 OF 9		PLAN NO. A-104					
DATE				DATE				DATE				DATE																									